




1 Existing Elevation - Front 1
1 : 100



2 Existing Elevation - Front 2
1 : 100



3 Existing Elevation - Rear 1
1 : 100

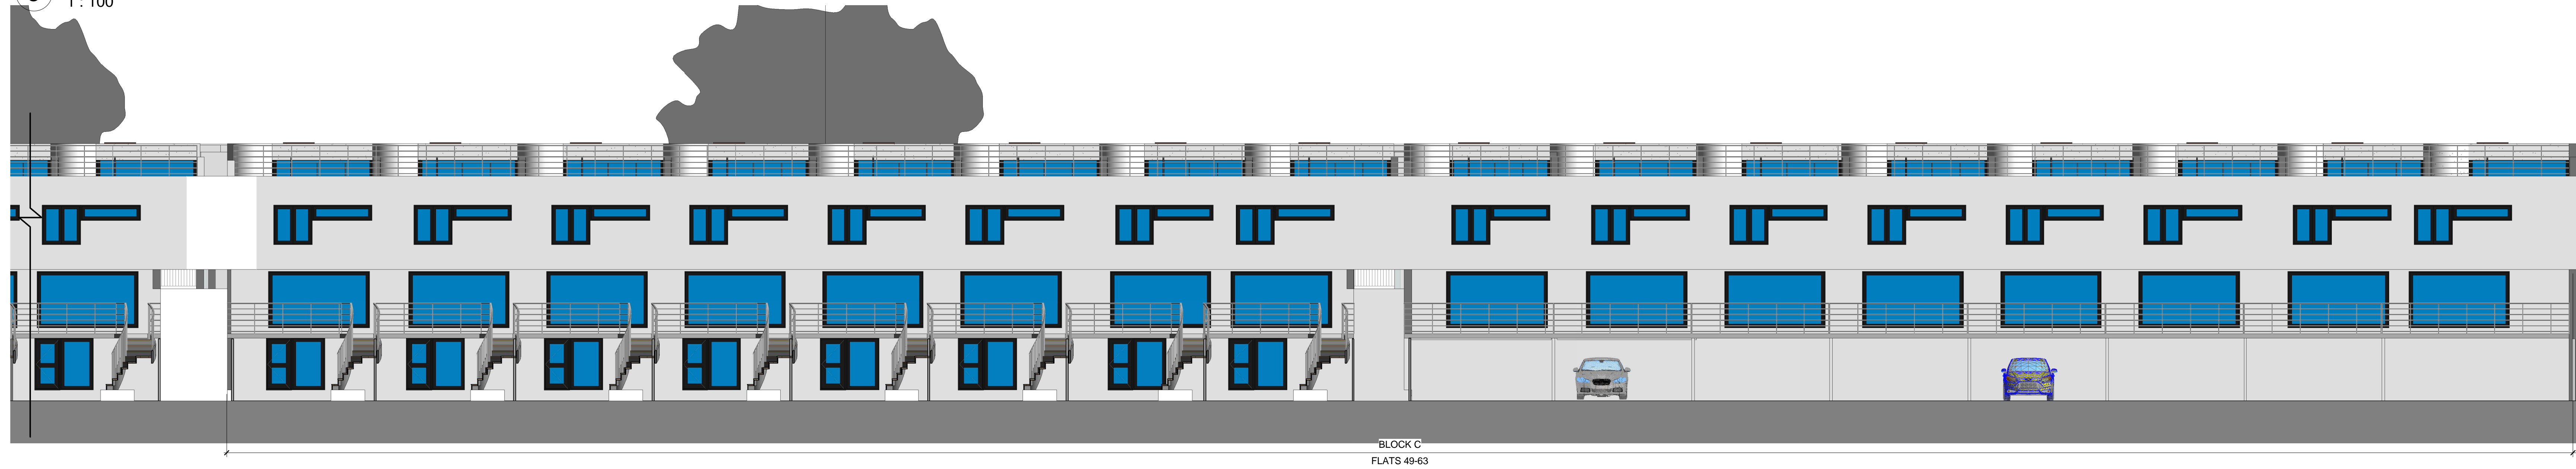

4 Existing Elevation - Rear 2
1 : 100

Mansfield Road External Upgrades

Existing Front & Rear Elevations

A0	CLIENT		PROJECT	
	Apollo Site Office		Keepmoat Regeneration (Apollo) Ltd Mansfield Road External Upgrades	
	Kiln Place		Existing Front & Rear Elevations	
	Lamble Street, NW5 4AB		PURPOSE OF ISSUE	
SCALE		D	C	DATE
1 : 100		YW	SS	
JOB NO		DRAWING NO		REVISION
27241		PL 02		B

