


PROPOSED ROOF PLAN
1:50

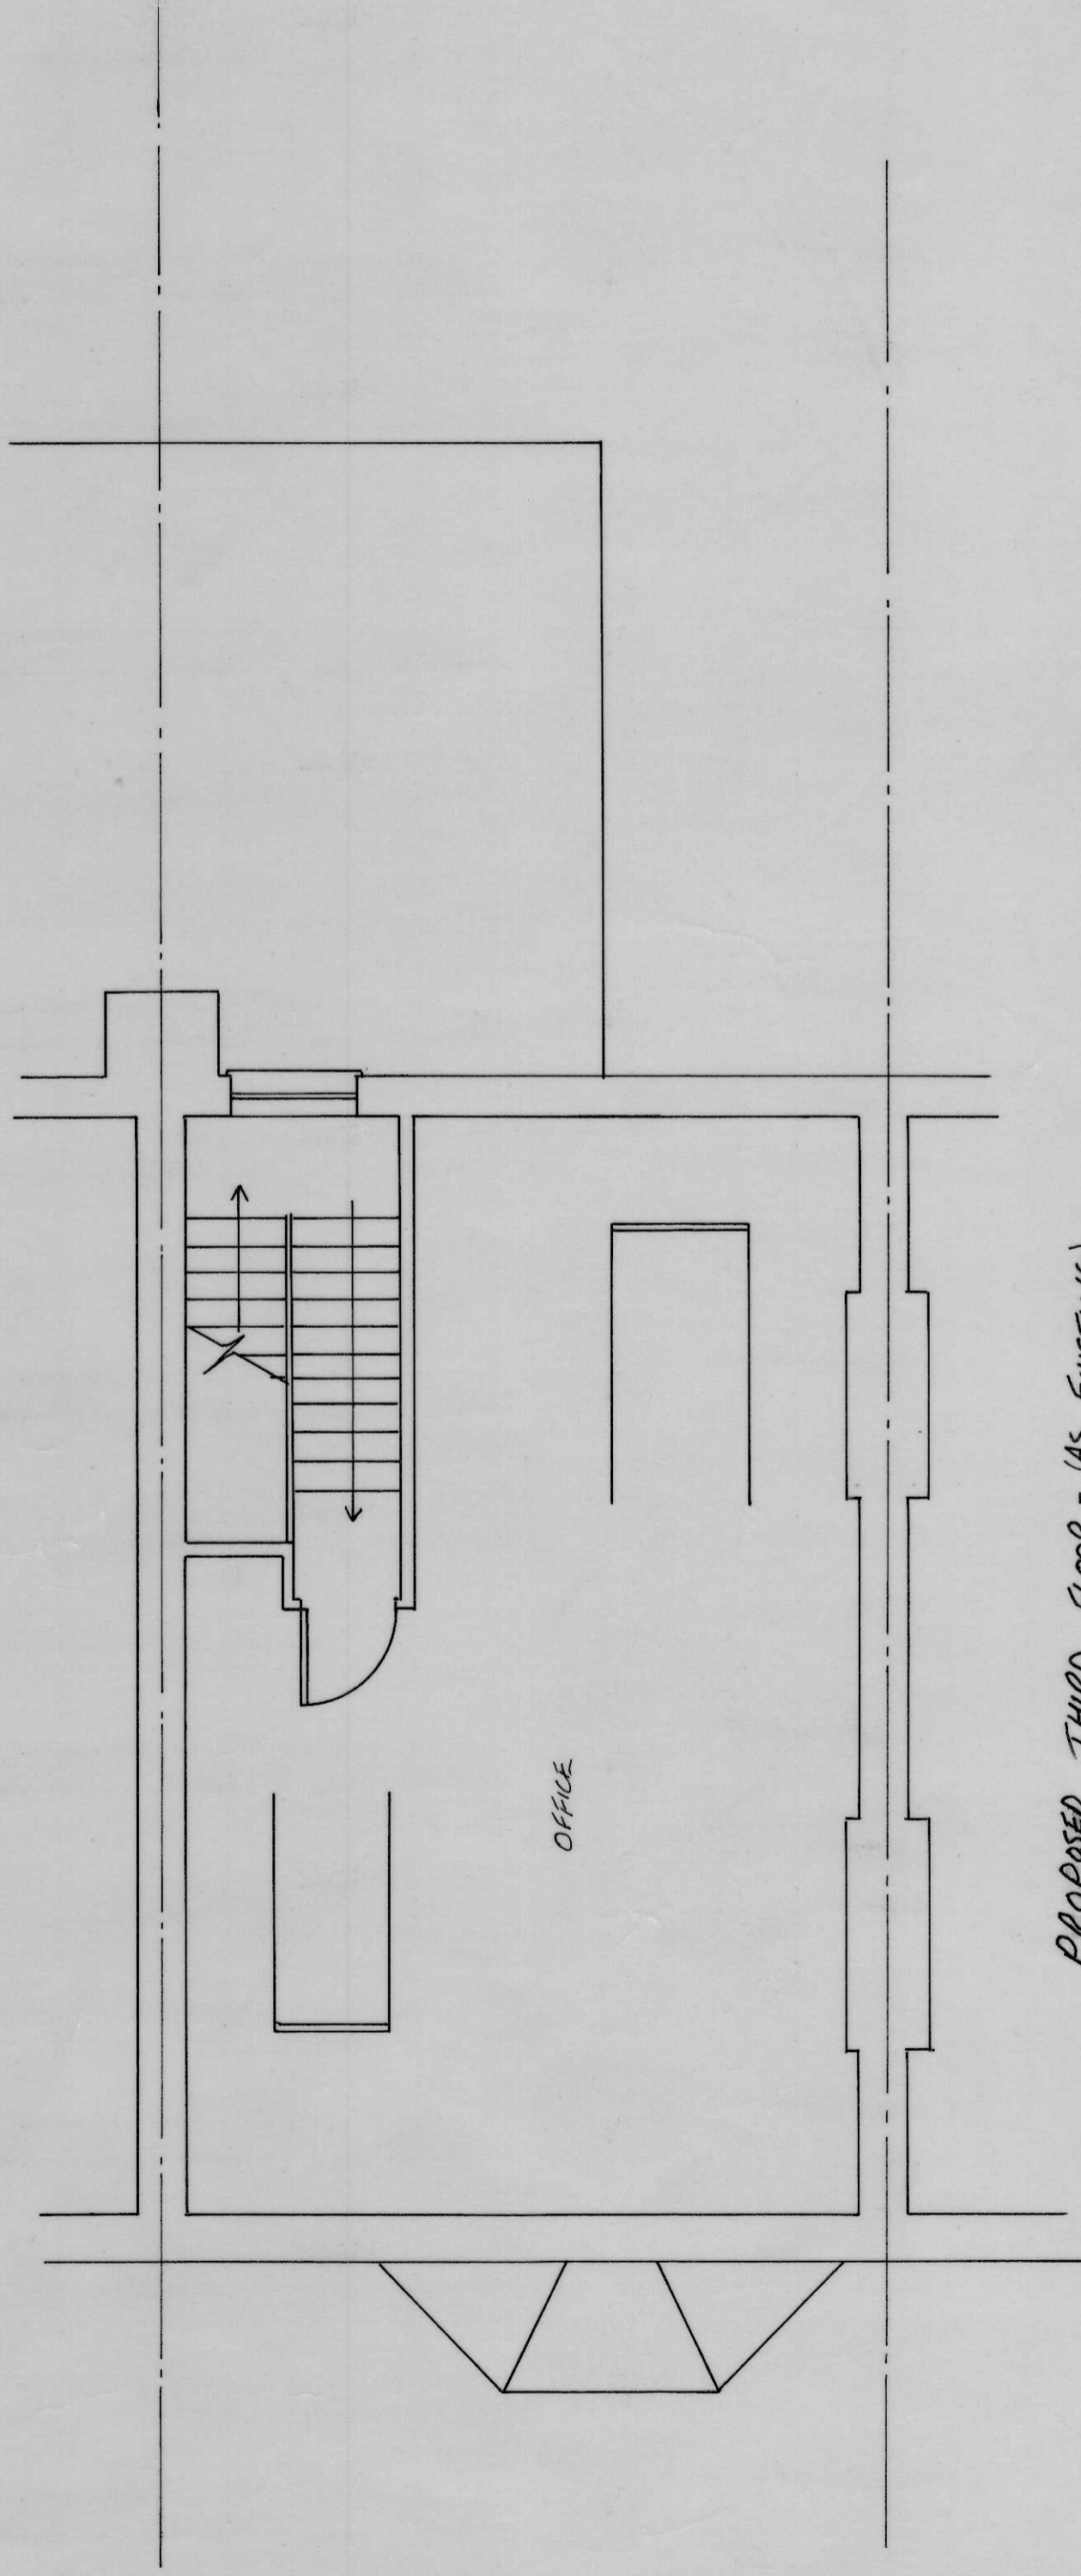

PROPOSED THIRD FLOOR - (AS EXISTING)
1:50

| | | | |
|----------|---|------------|-----------|
| CLIENT | MR T. MILLER 30 MANSFIELD ROAD LONDON NW3 2HP | | |
| DRAWING | FLOOR PLAN / ROOF PLAN | | |
| DATE | 20/5/15 | SCALE | 1:50 @ A2 |
| REVISION | | DRAWN | IC |
| | | DRAWING N° | N 22 |
| | | PAGE N° | 6/13 |