


EXISTING ROOF PLAN
1:50

PITCHED GLASS ROOF TO
NEW SIDE EXTENSION

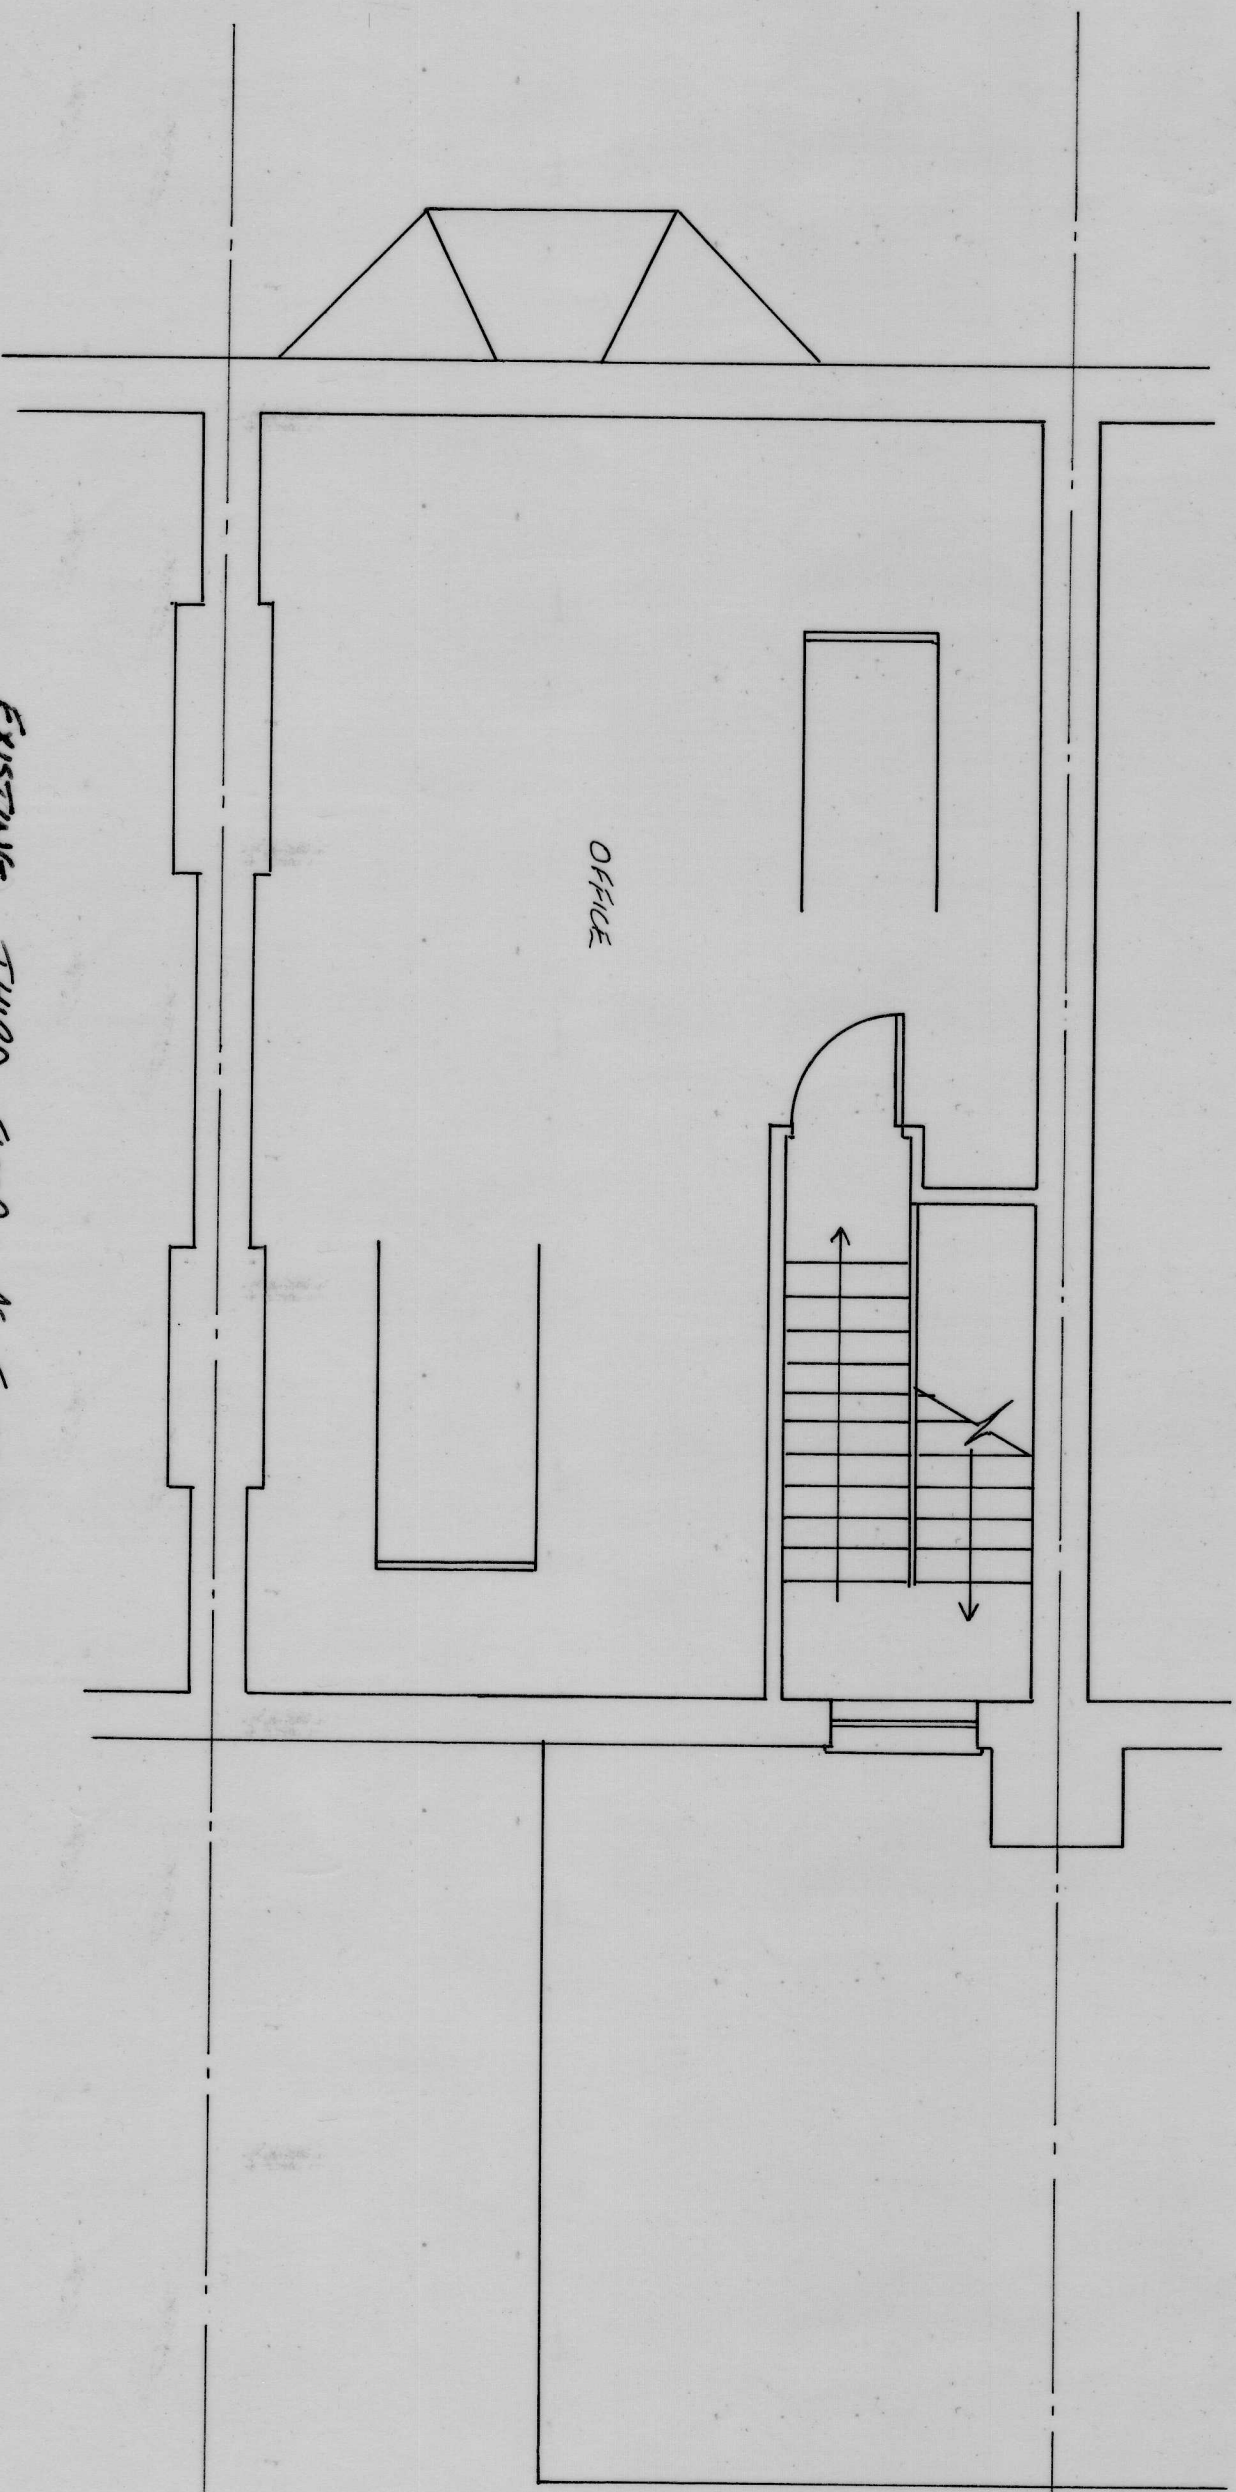

EXISTING THIRD FLOOR - AS EXISTING
1:50

CLIENT		MR T MILLER	
DRAWING		30 MANSHIELD ROAD	
		LONDON N13 2HP	
DRAWING			
FLOOR PLAN / ROOF PLAN			
DATE	SCALE	DRAWING NO	
20/5/15	1:50 @ A2	N 22	
REVISION	REVISION	PAGE NO	17 /