

North





- All dimensions to be checked on site
- Do not scale off this drawing
- All dimensions are shown in mm unless otherwise stated
- Refer to drawing issue sheet for purpose of issue
- If in doubt ask
- © Lewelyn Davies Weeks Ltd.

Notes

Read in conjunction with original approved drawing number: E\_2AB\_S1  
Original planning application : 2007/4116/P

refer to plans and sections for details for balustrades and BMU tracking arrangements

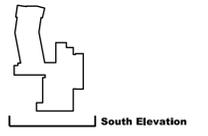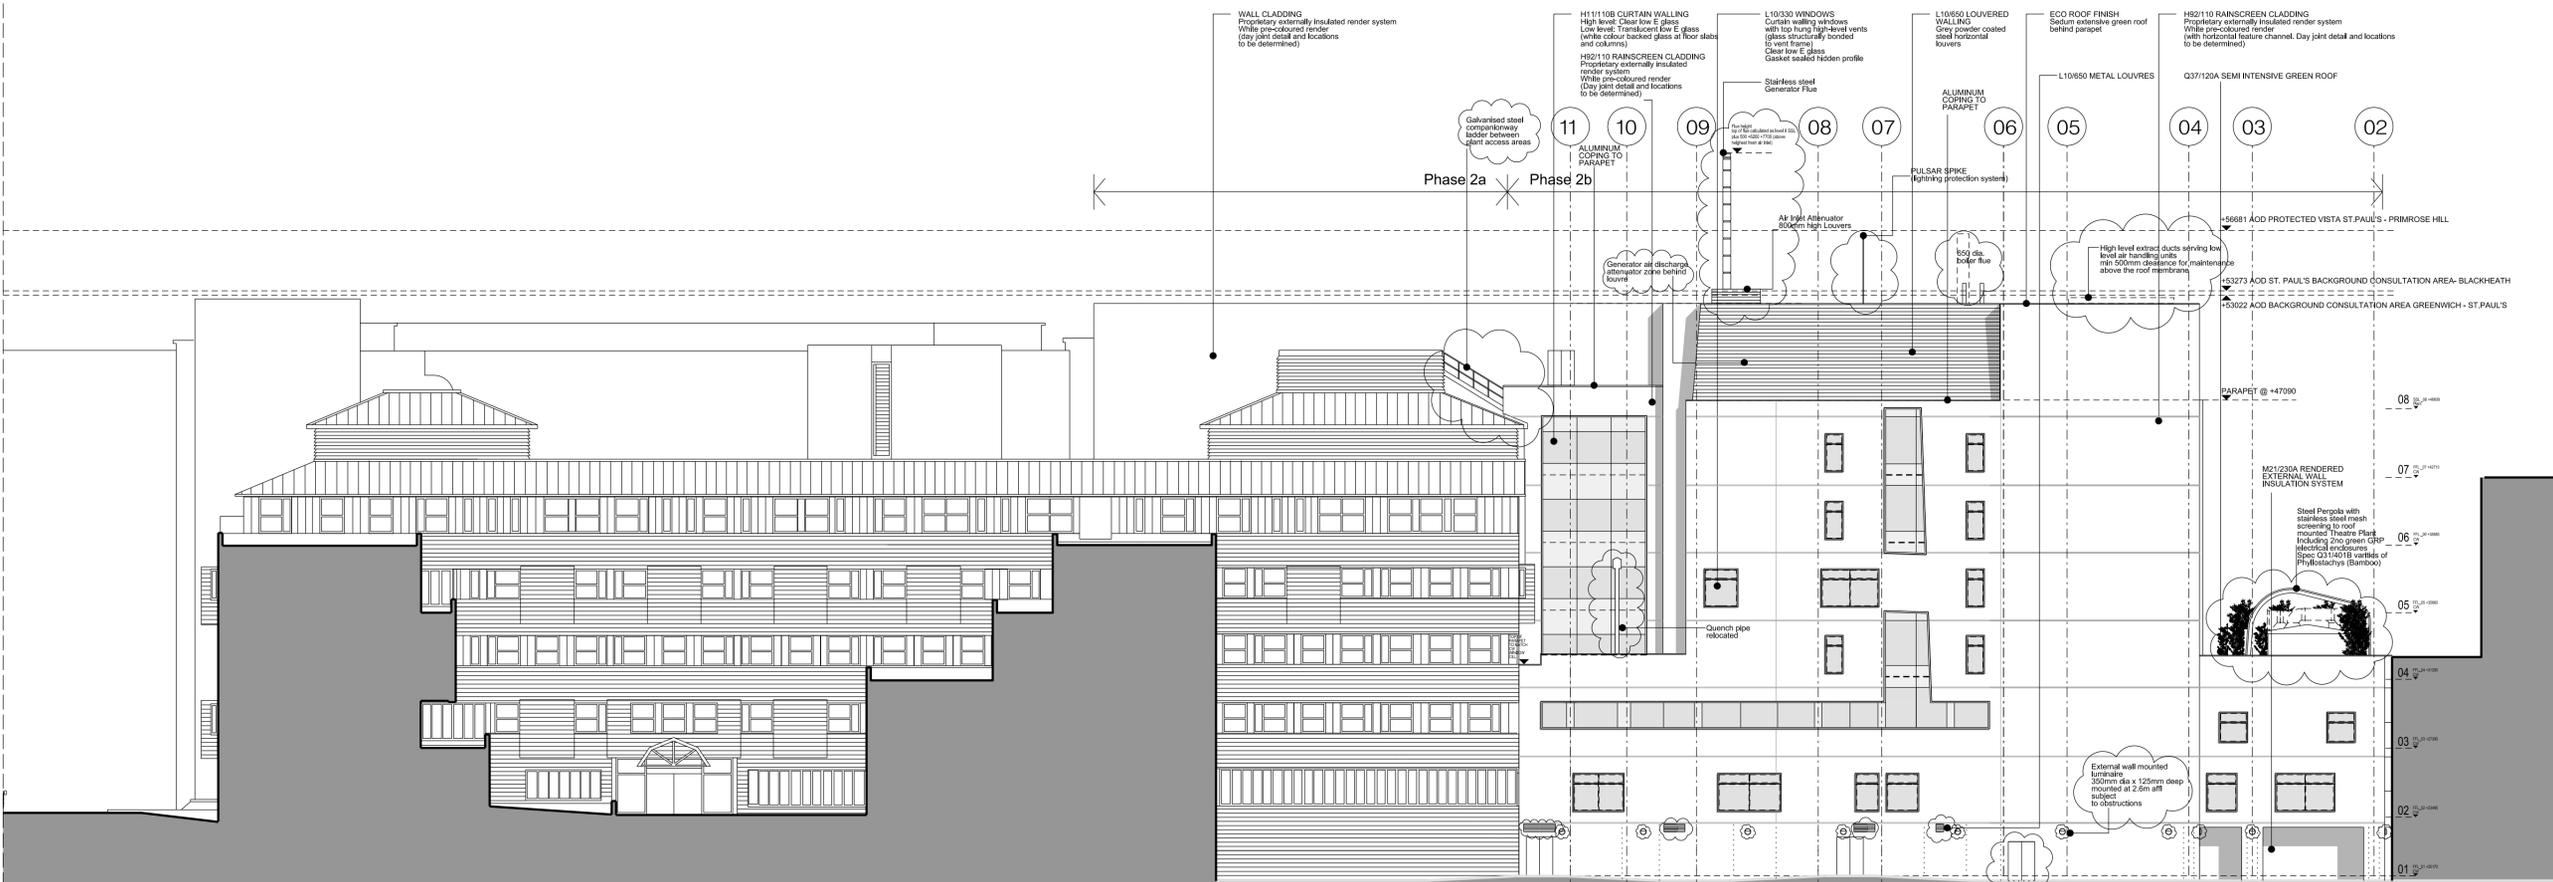

C8	Issued under DCR A-076 for approval. Issued for concurrent planning approval of details of plant etc (discharge of Condition 8) and Non Material Amendments (minor changes to elevations)	09.07.15	NR
C7	Issued under DCR A-076 for approval. Issued for concurrent planning approval of details of plant etc (discharge of Condition 8) and Non Material Amendments (minor changes to elevations)	08.07.15	NR
C6	Issued under DCR A-071 for approval	16.06.15	NR
C5	Issued under DCR A-069 for approval	15.06.15	NR
C4	Changes from original planning application highlighted with clouds for RACP 0019 approval	13.05.15	NR
The following changes are listed below			
-horizontal feature channels continued between grids 02 & 04			
-notes added			
C3	Level 01 ventilation louvres added for Pre-Application review	20.11.14	JD
C2	Amended Quench pipes in accordance to RFI F/45	28.07.14	MN
C1	Added Generator Flue in accordance to RFI F/45 (Subject to planning permission approval)	26.05.14	MN
T3	Glass Specification Update	23.01.13	AMA
T2	Glass NBS Refs Added	05.09.13	AMA
T1	Updated for Tender Issue	17.01.13	AA
O4	Drg no updated	19.09.12	MG
O3	drawing updated to GOSH comments	07.09.11	AA
O2	Elevation updated	26.05.11	AA
O1	Windows and parapets updated	12.05.11	AA
No.	Description	Date	By
Revisions			

Structural Consultant	Services Consultant
WSP	WSP
Project Manager	Cost Consultant
GT	GT
Project Title	

**Great Ormond Street Hospital  
Phase 2 B**

Client  
**Great Ormond Street NHS  
Hospital for Children**

Drawing Title  
**SOUTH ELEVATION  
2105 update**

Drawing Number  
**00\_2B\_E\_S**

Revision  
**C8**

Scale @ A1  
A1\_1:200 - A3\_1:400

Date