


SECOND FLOOR PLAN

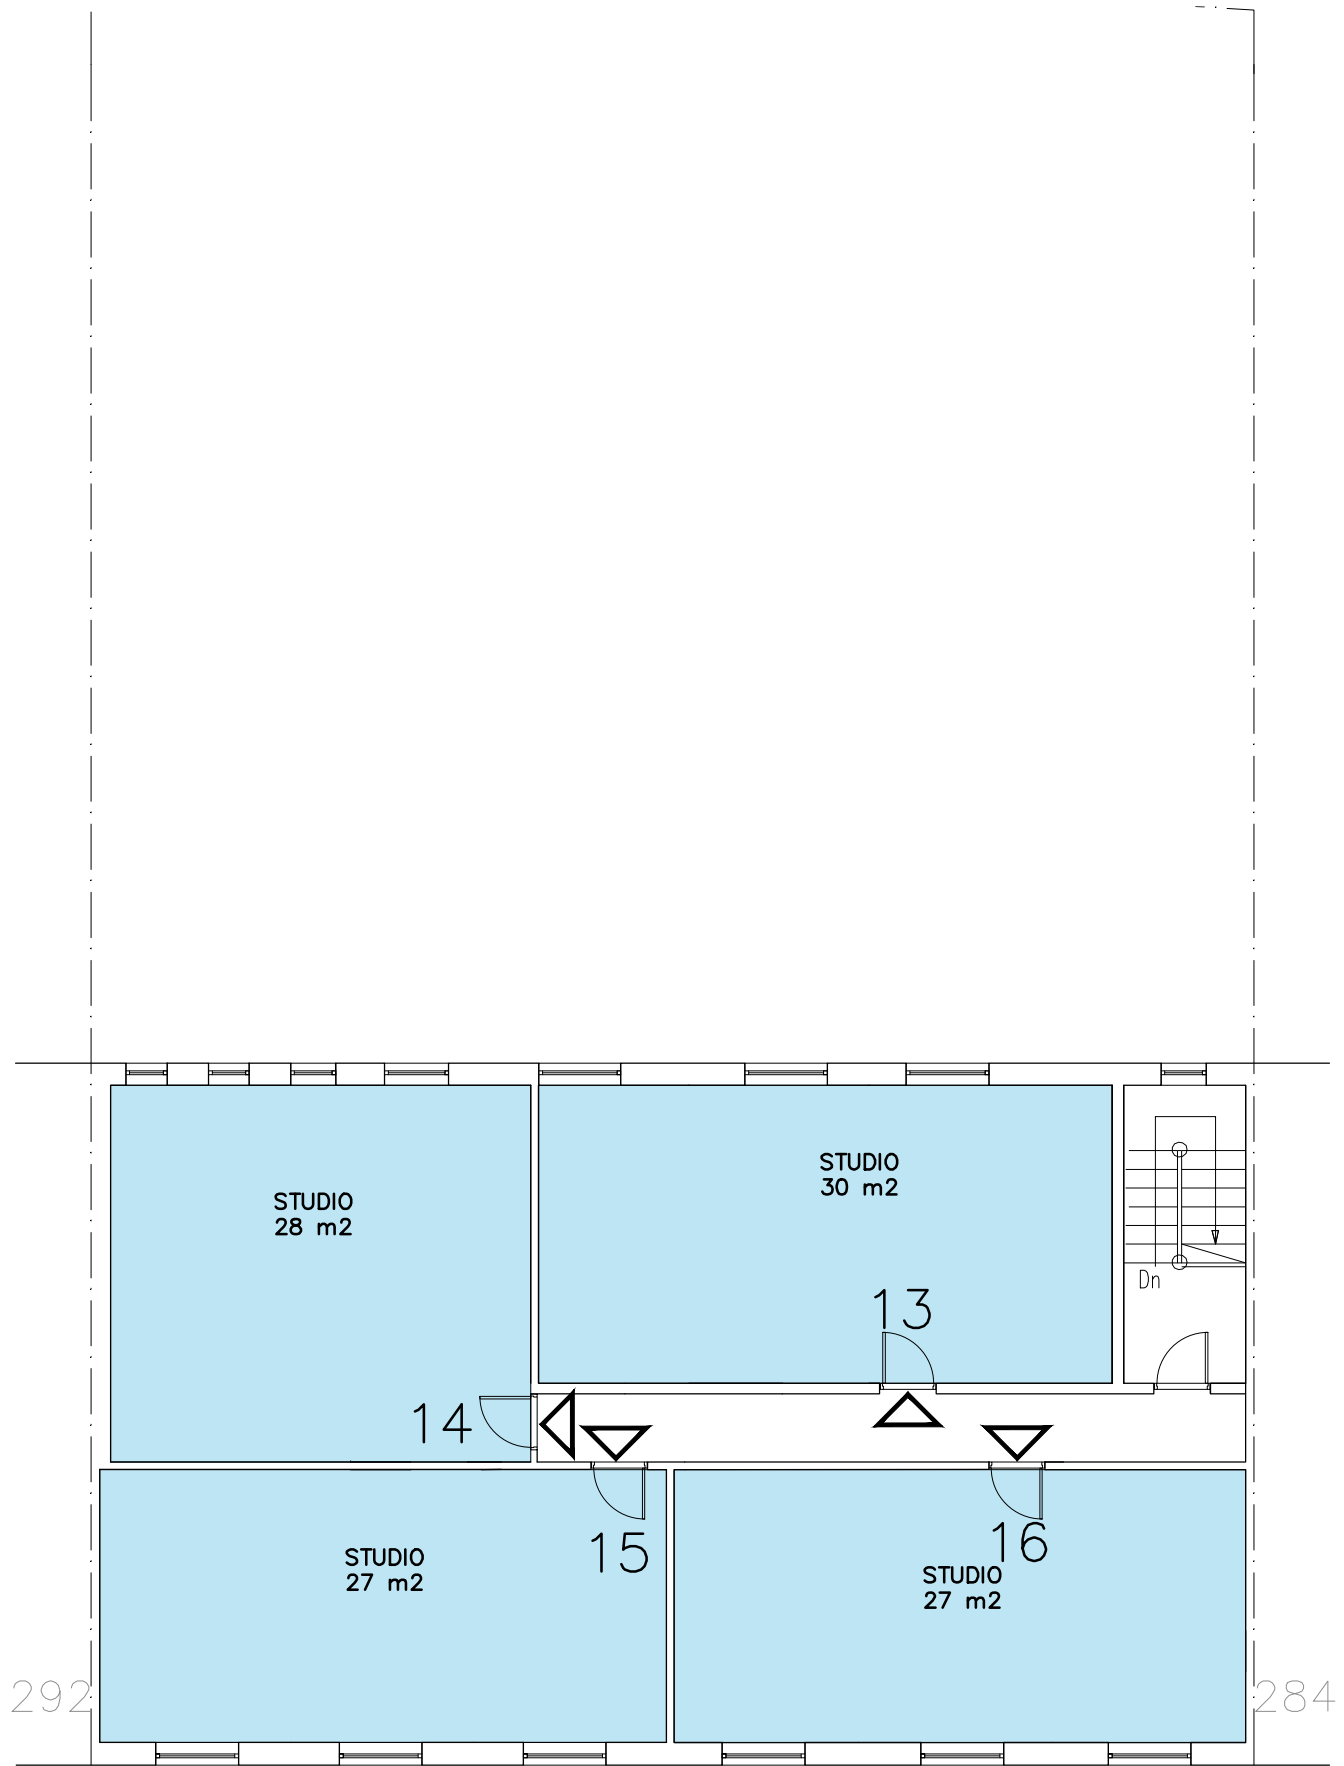

THIRD FLOOR PLAN



<small>DO NOT SCALE THIS DRAWING          WRITTEN DIMENSIONS ONLY TO BE USED          ALL DIMENSIONS ARE IN MILLIMETRES          ALL DIMENSIONS TO BE VERIFIED ON-SITE          ANY INCONSISTENCIES TO BE REPORTED          TO THE ARCHITECT IMMEDIATELY          COPYRIGHT © PAD CONSULTANCY LTD</small>	<small>PROJECT NO.</small> 5341	<small>PAD Consultancy Ltd</small> 4 Abbot's Place London NW6 4NP	<small>020 7624 2243</small> <small>www.pad.eu.com</small>		
	<small>FOR PLANNING PURPOSES ONLY</small>				
	286-290 KILBURN HIGH ROAD LONDON NW6 2DB	<small>TITLE</small> PROPOSED SECOND & THIRD FLOOR PLANS	<small>SCALE</small> 1:100 (A3)		<small>DRAWING NO.</small> PN.04 REV -