

Garden Flat 64 Belsize Park Gardens

Site address:
64 Belsize Park Gardens
London NW3 4NE

Drawing Name
Site Plan


Drawing Number
144_L12/01

Drawing Scale
1:200 @A3

Drawing Status
PLANNING

Revisions
A: New proposal for Vale Garden Houses conservatory. Alterations to door and window to rear bay. Changes to internal layout.

Drawn by	Date	Revision
EG	03.08.15	A

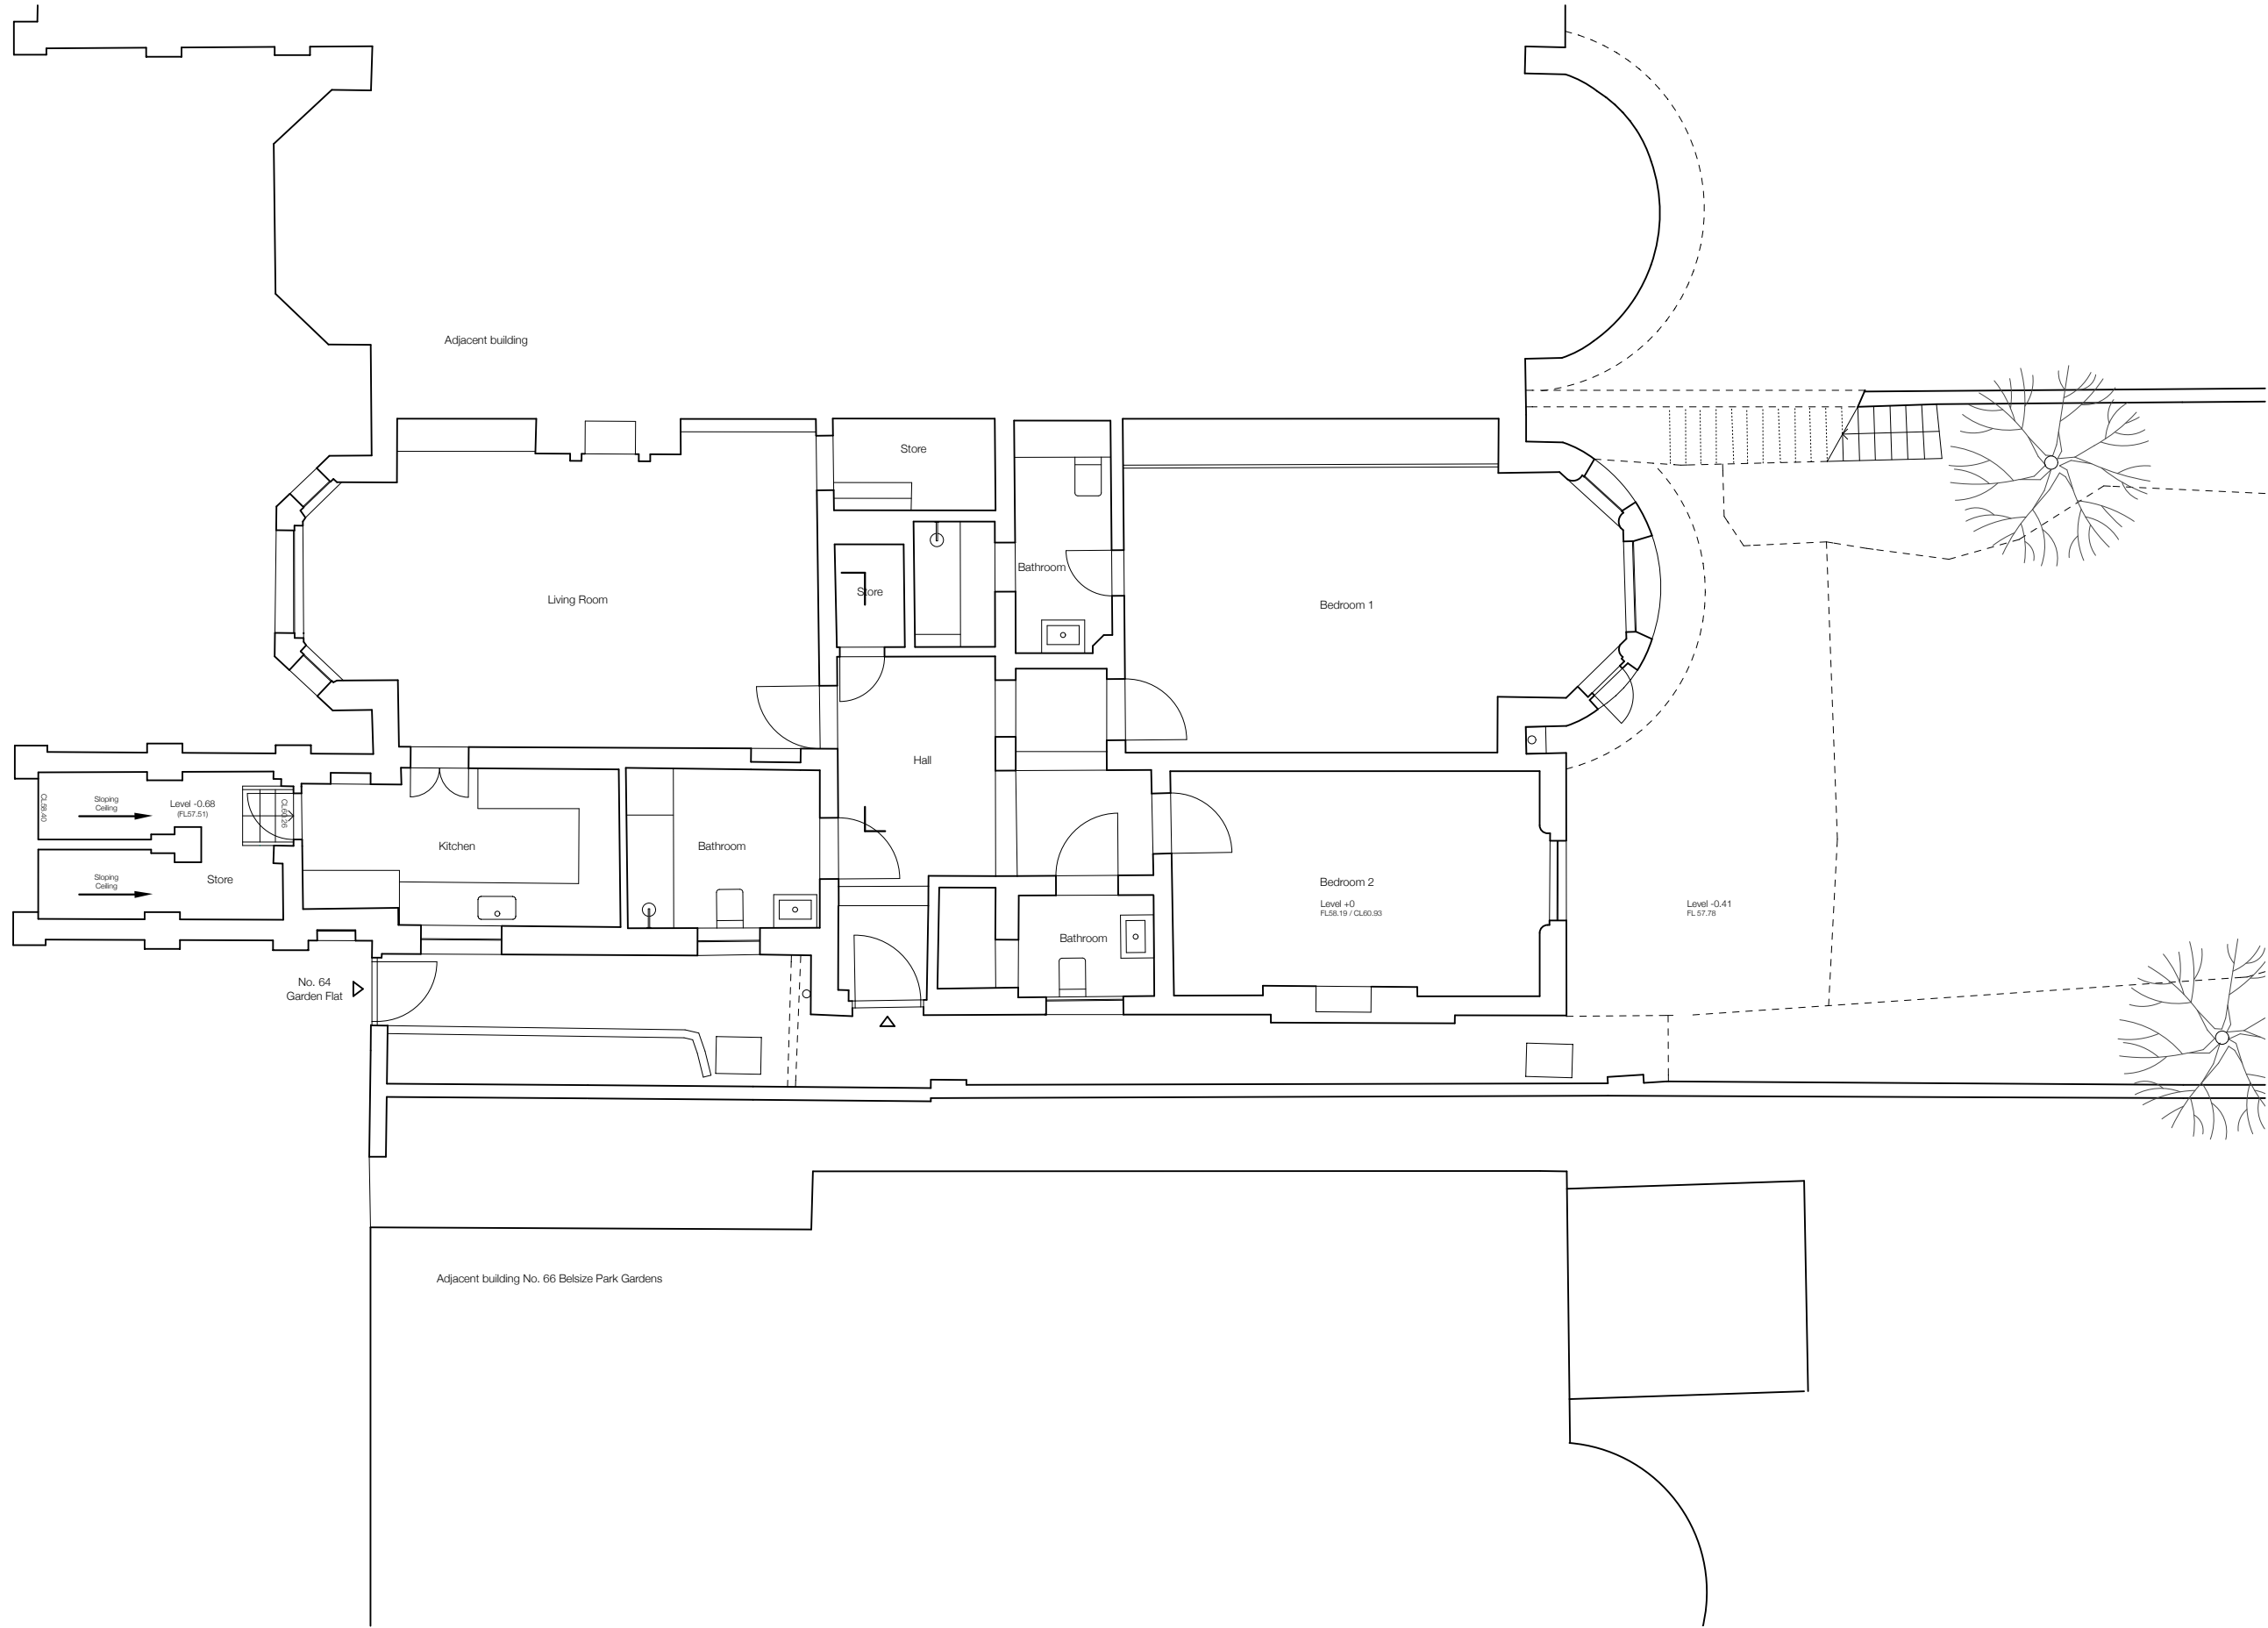


Garden Flat 64 Belsize Park Gardens		
Site address: 64 Belsize Park Gardens London NW3 4NE		
Drawing Name	Existing Floor Plan	
Drawing Number	144_L02/00	
Drawing Scale	1:100 @A3	
Drawing Status	PLANNING	
Revisions		
Drawn by FS	Date 03.08.15	Revision /






Garden Flat 64 Belsize Park Gardens		
Site address: 64 Belsize Park Gardens London NW3 4NE		
Drawing Name Existing Rear Elevation		
Drawing Number 144_L05/01		
Drawing Scale 1:100 @A3		
Drawing Status PLANNING		
Revisions		
Drawn by FS	Date 26/11/14	Revision /

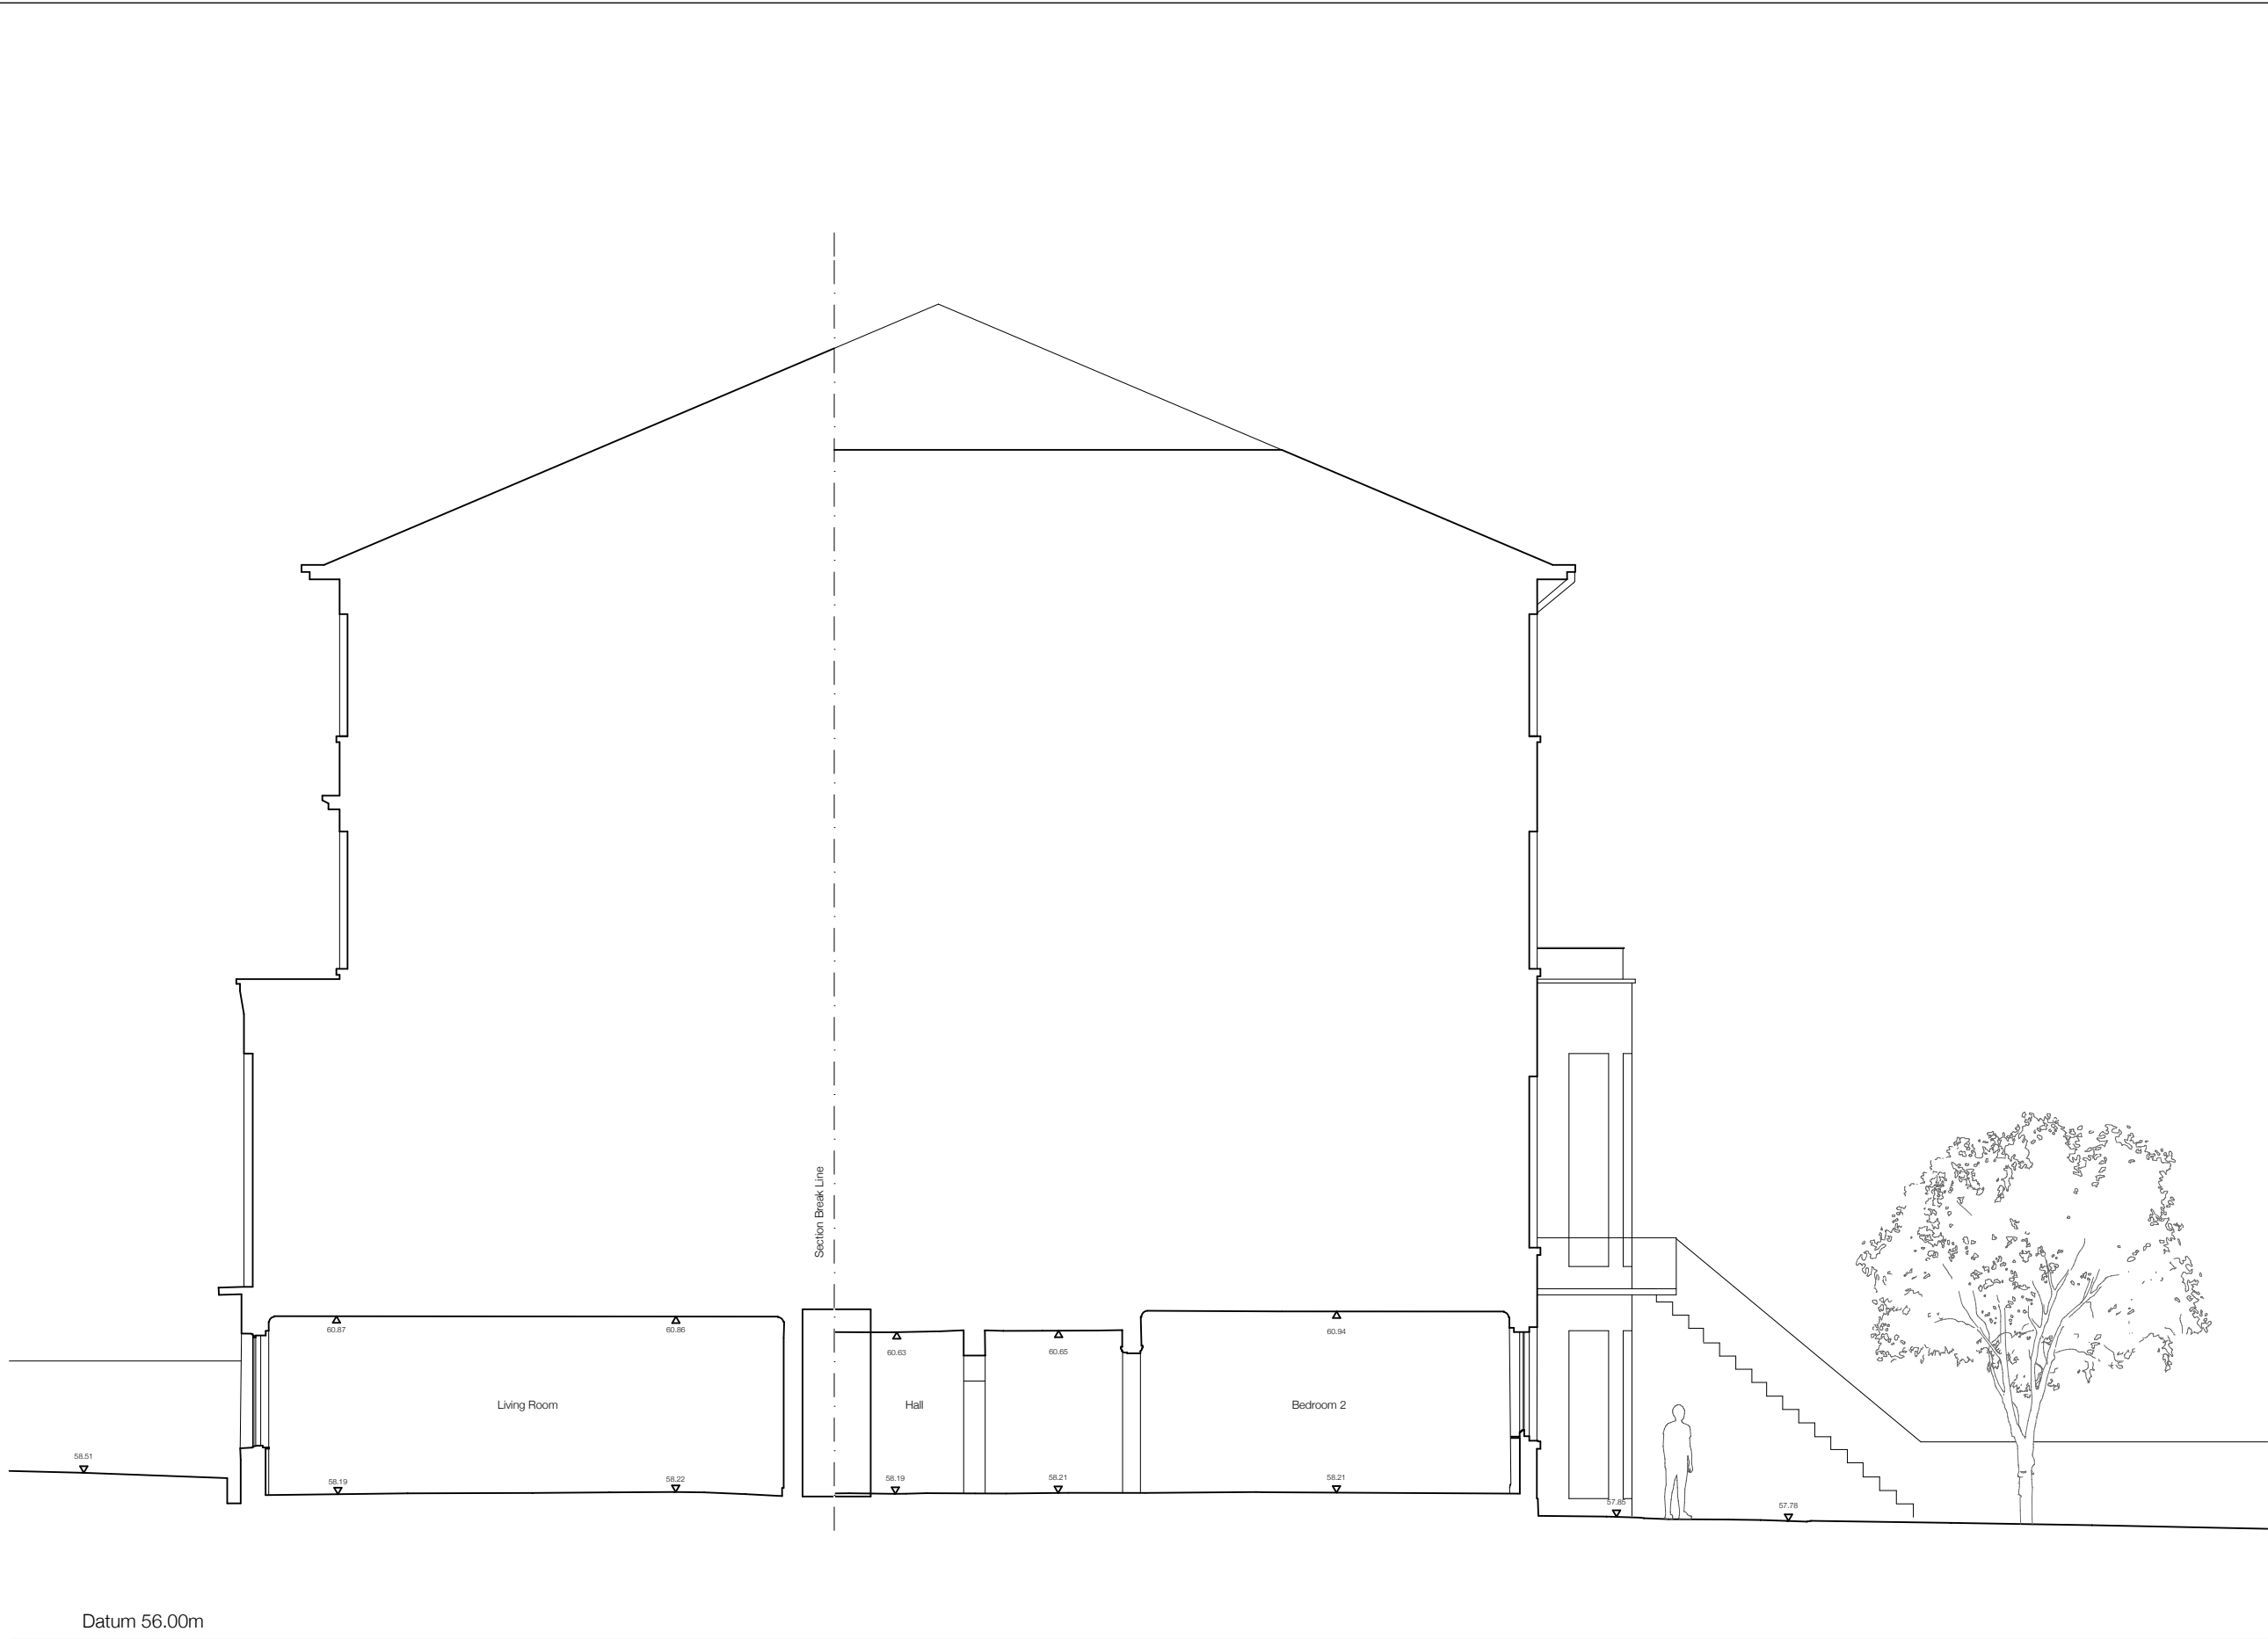


Garden Flat 64 Belsize Park Gardens		
Site address: 64 Belsize Park Gardens London NW3 4NE		
Drawing Name Existing Section		
Drawing Number 144_L04/00		
Drawing Scale 1:100 @A3		
Drawing Status PLANNING		
Revisions		
Drawn by FS	Date 26/11/14	Revision /

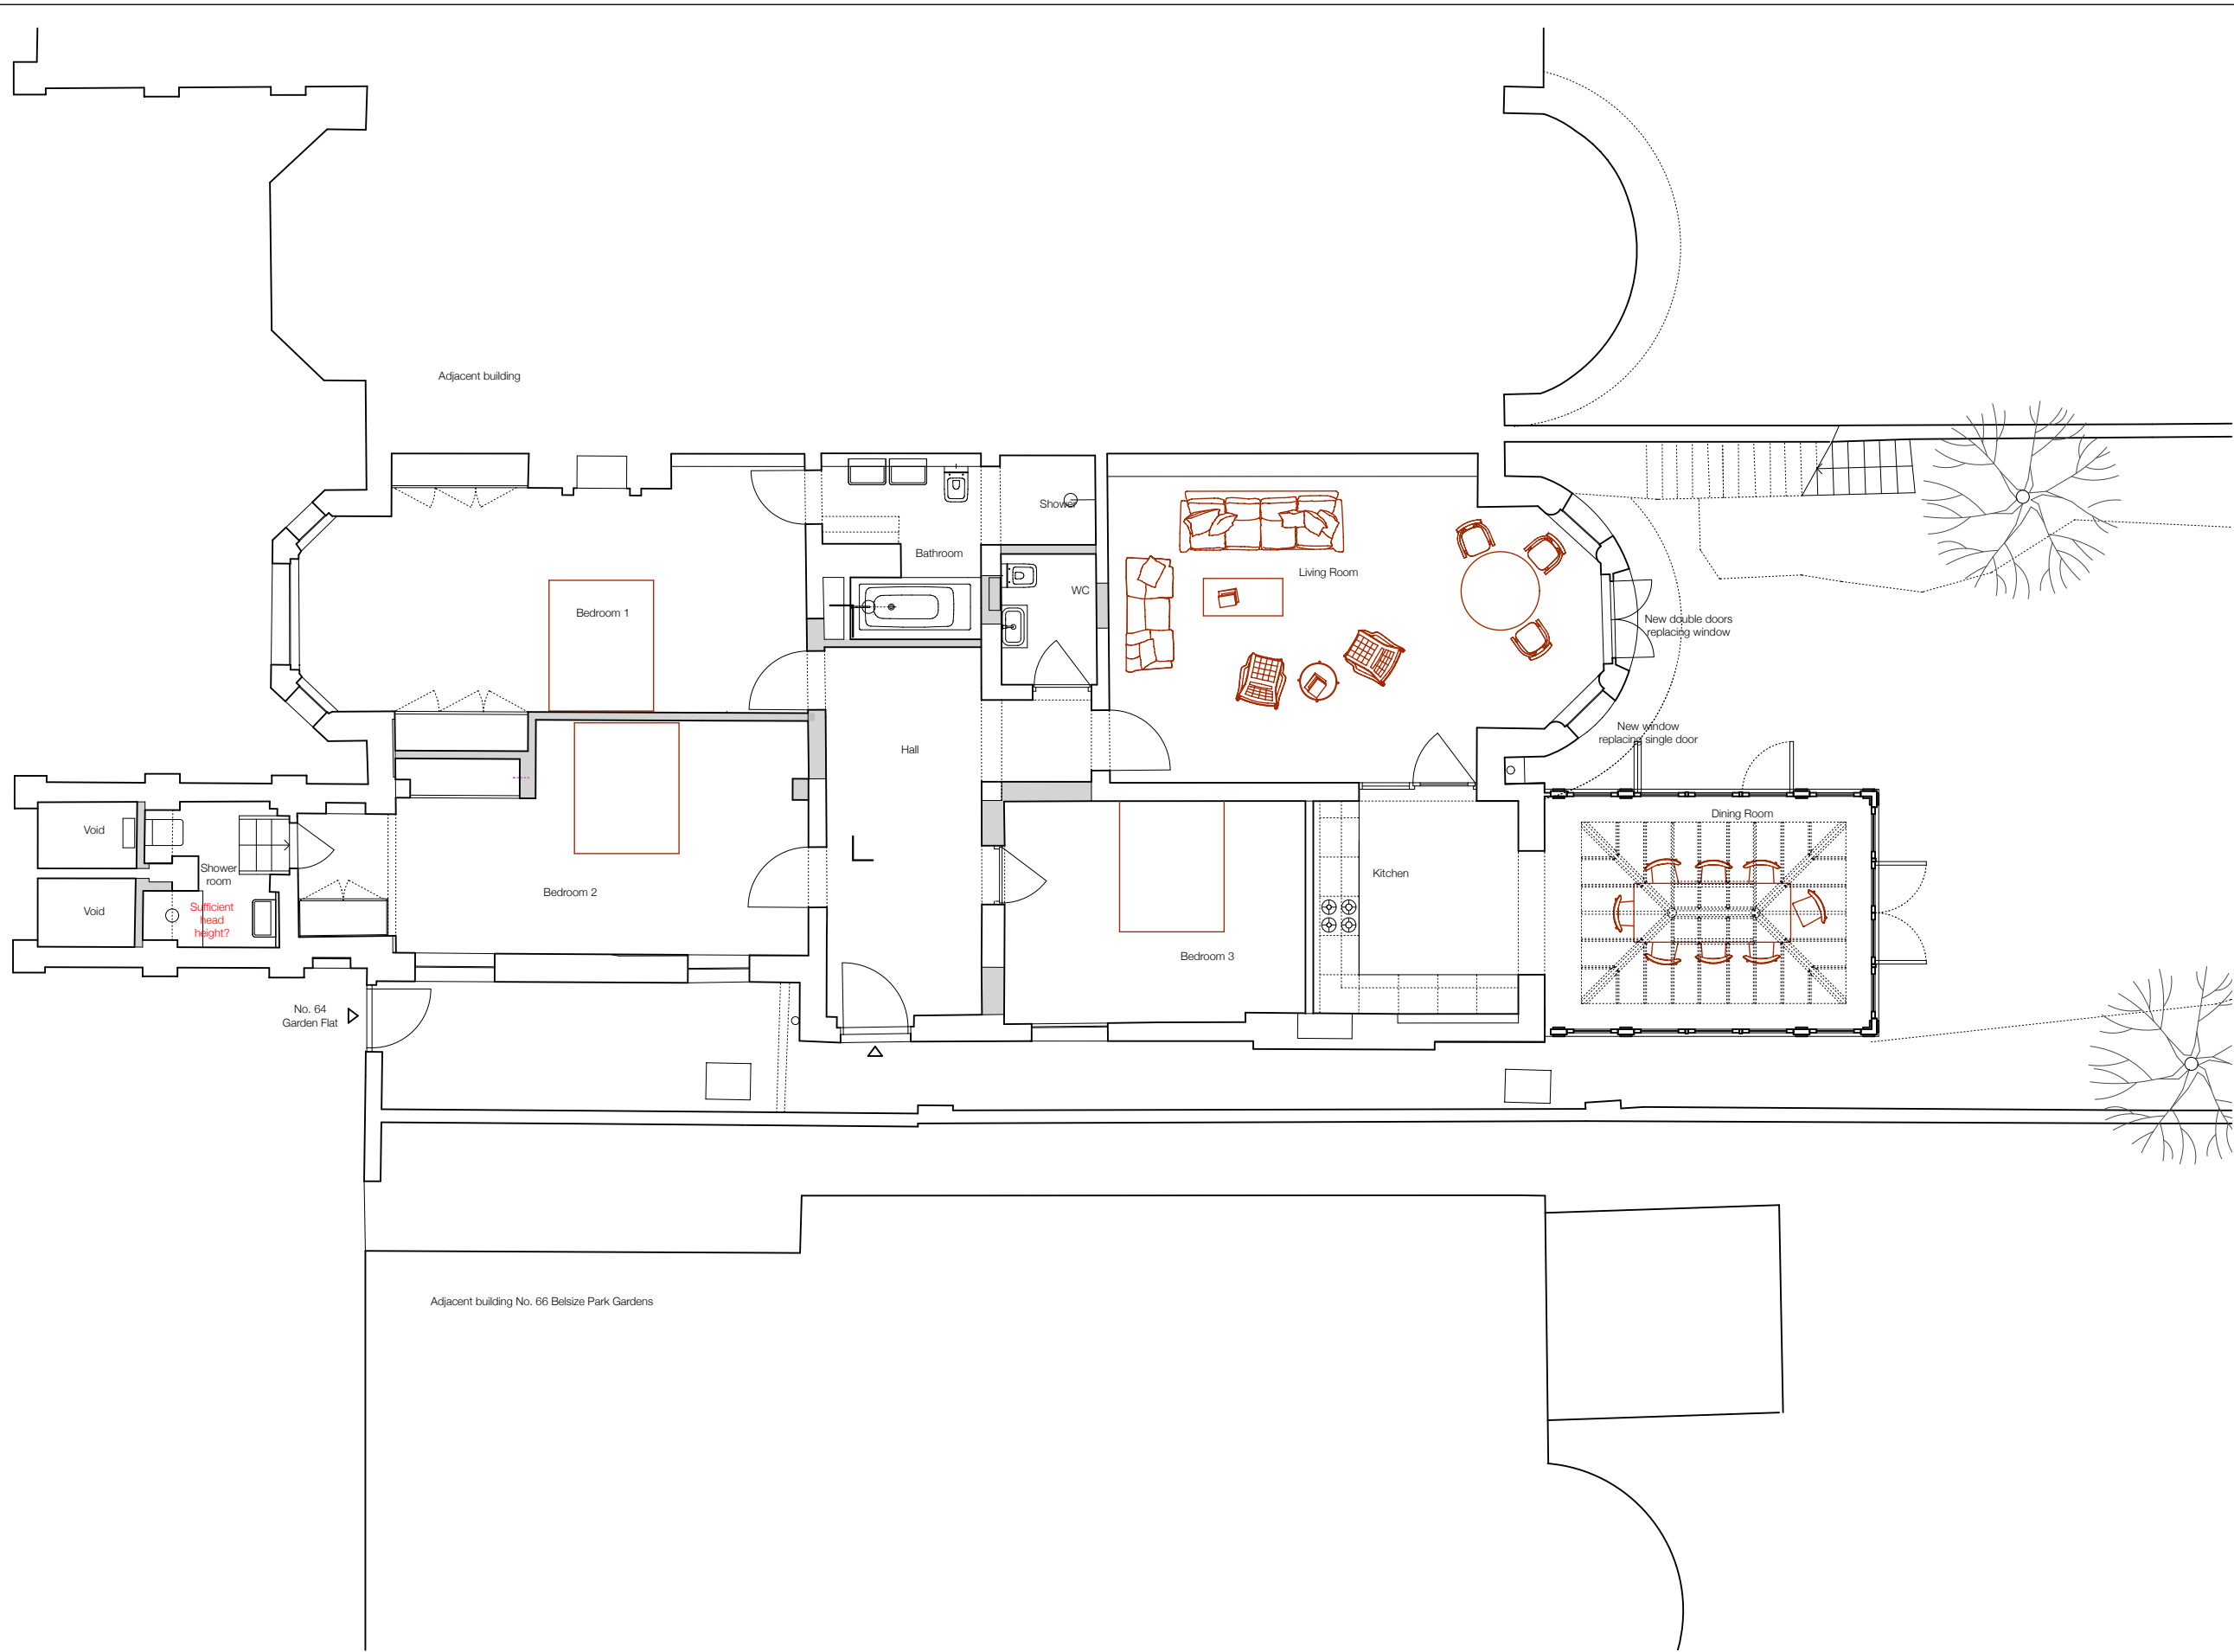

Garden Flat 64 Belsize Park Gardens		
Site address: 64 Belsize Park Gardens London NW3 4NE		
Drawing Name Proposed Floor Plan		
Drawing Number 144_L12/00		
Drawing Scale 1:100 @A3		
Drawing Status PLANNING		
Revisions B: Structural information added from engineer's drawings; layout changes C: New proposal for Vale Garden Houses conservatory D: Modifications to internal plan		
Drawn by EG	Date 03.08.15	Revision D




Garden Flat 64 Belsize Park Gardens		
Site address: 64 Belsize Park Gardens London NW3 4NE		
Drawing Name Proposed Rear Elevation		
Drawing Number 144_L15/01		
Drawing Scale 1:100 @A3		
Drawing Status PLANNING		
Revisions B: New proposal for Vale Garden Houses conservatory. New double doors in bay, existing door replaced with sash window.		
Drawn by EG	Date 03.08.15	Revision B

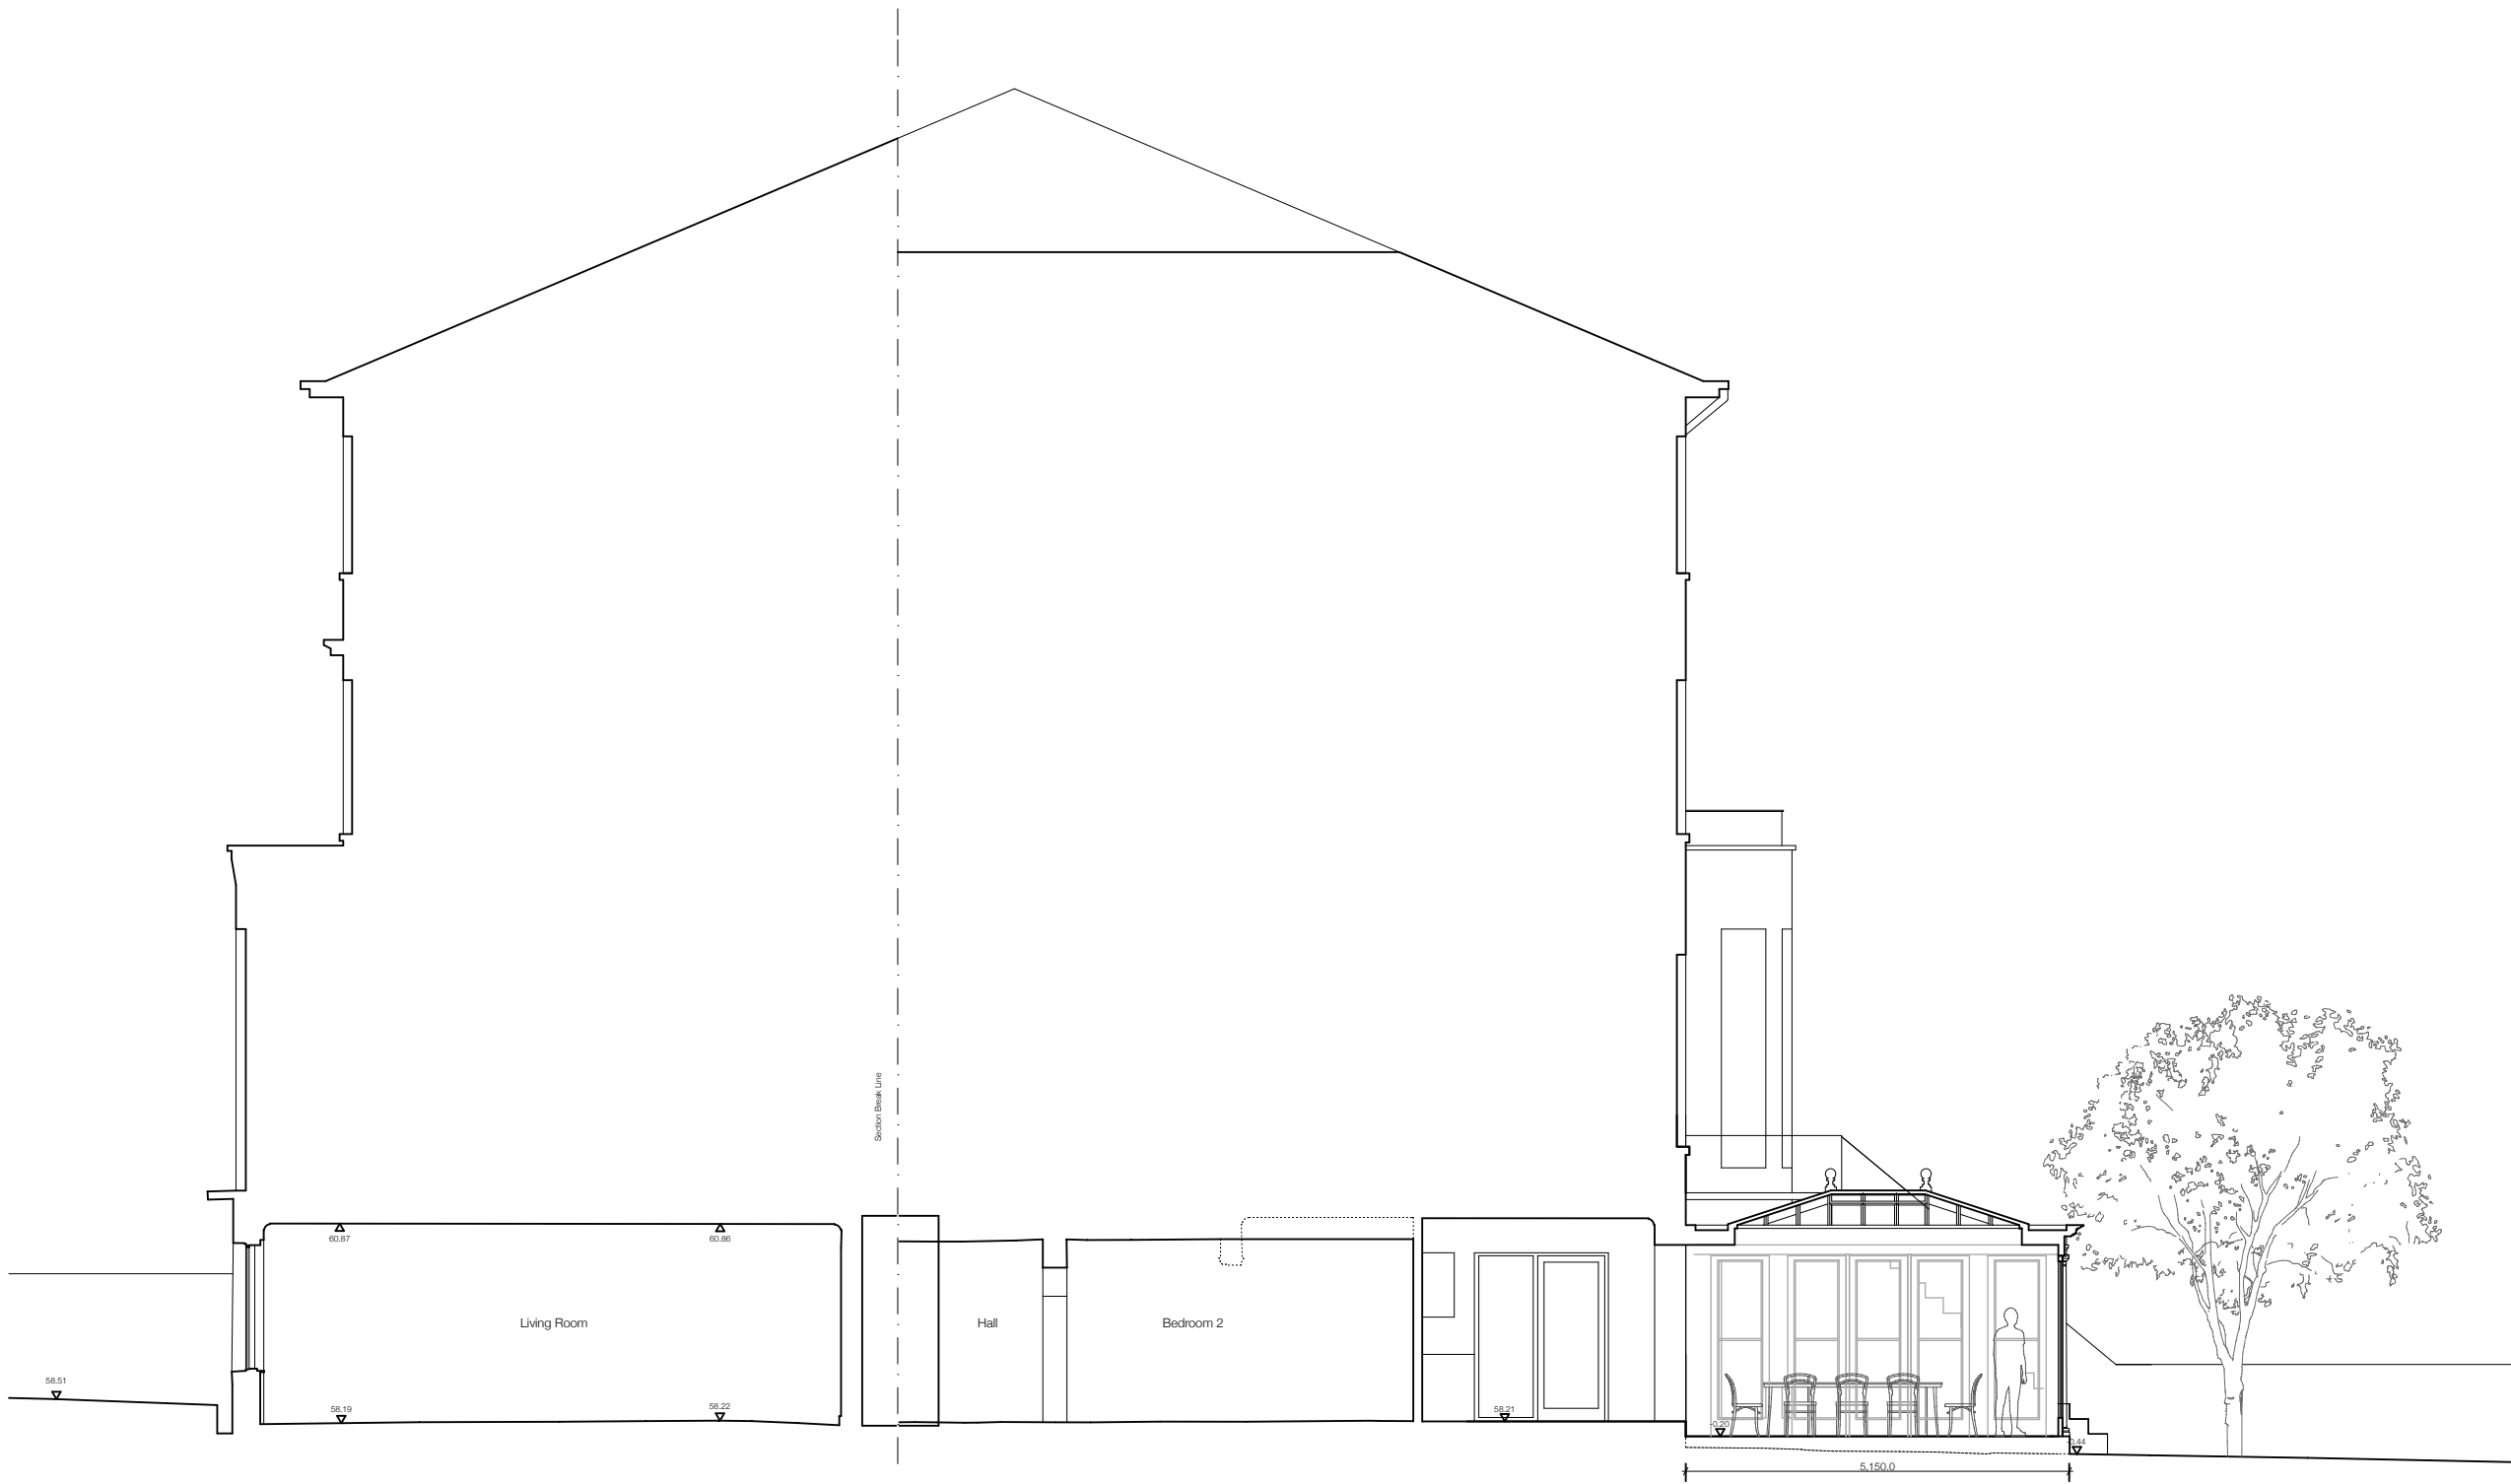

Datum 56.00m

Section A-A

 

Garden Flat
64 Belsize Park Gardens

Site address:
64 Belsize Park Gardens
London NW3 4NE

Drawing Name
Proposed Section


Drawing Number
144_L14/00

Drawing Scale
1:100 @A3


Drawing Status
PLANNING

Revisions
A: New proposal for Vale Garden Houses
conservatory. Modifications to kitchen.


Drawn by	Date	Revision
EG	03.08.15	A

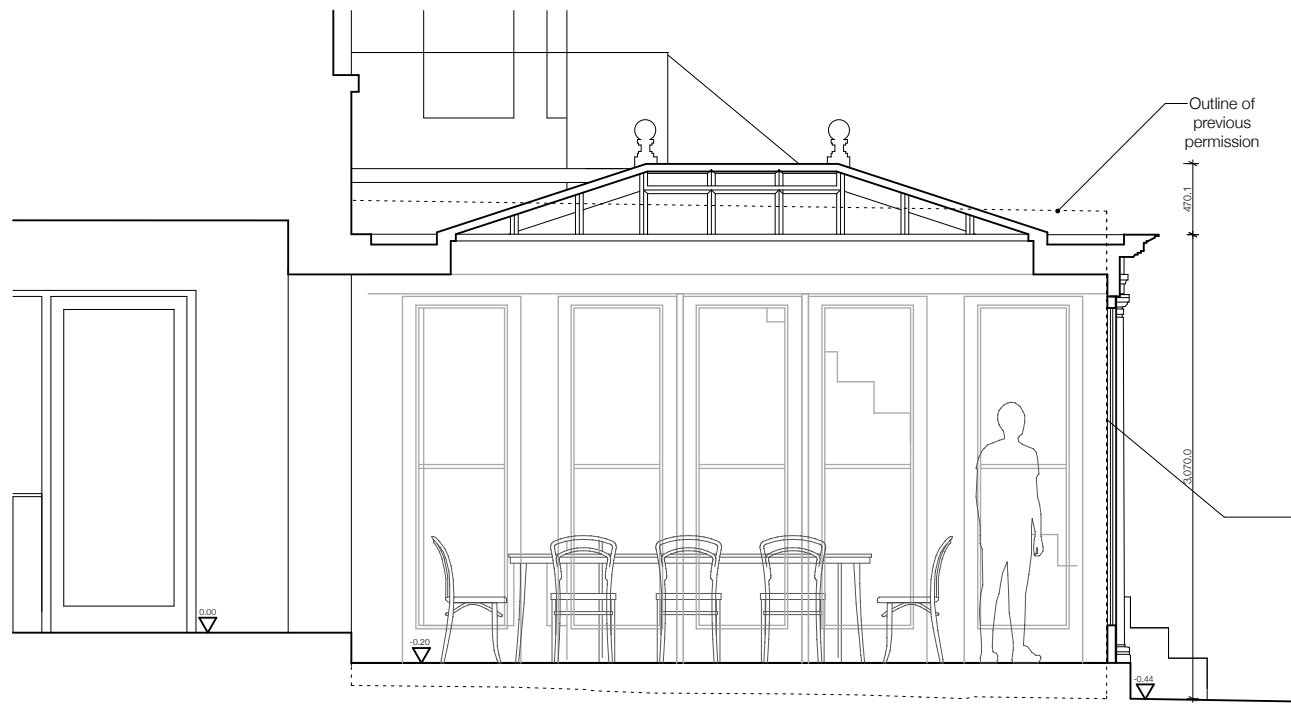


Proposed Section A

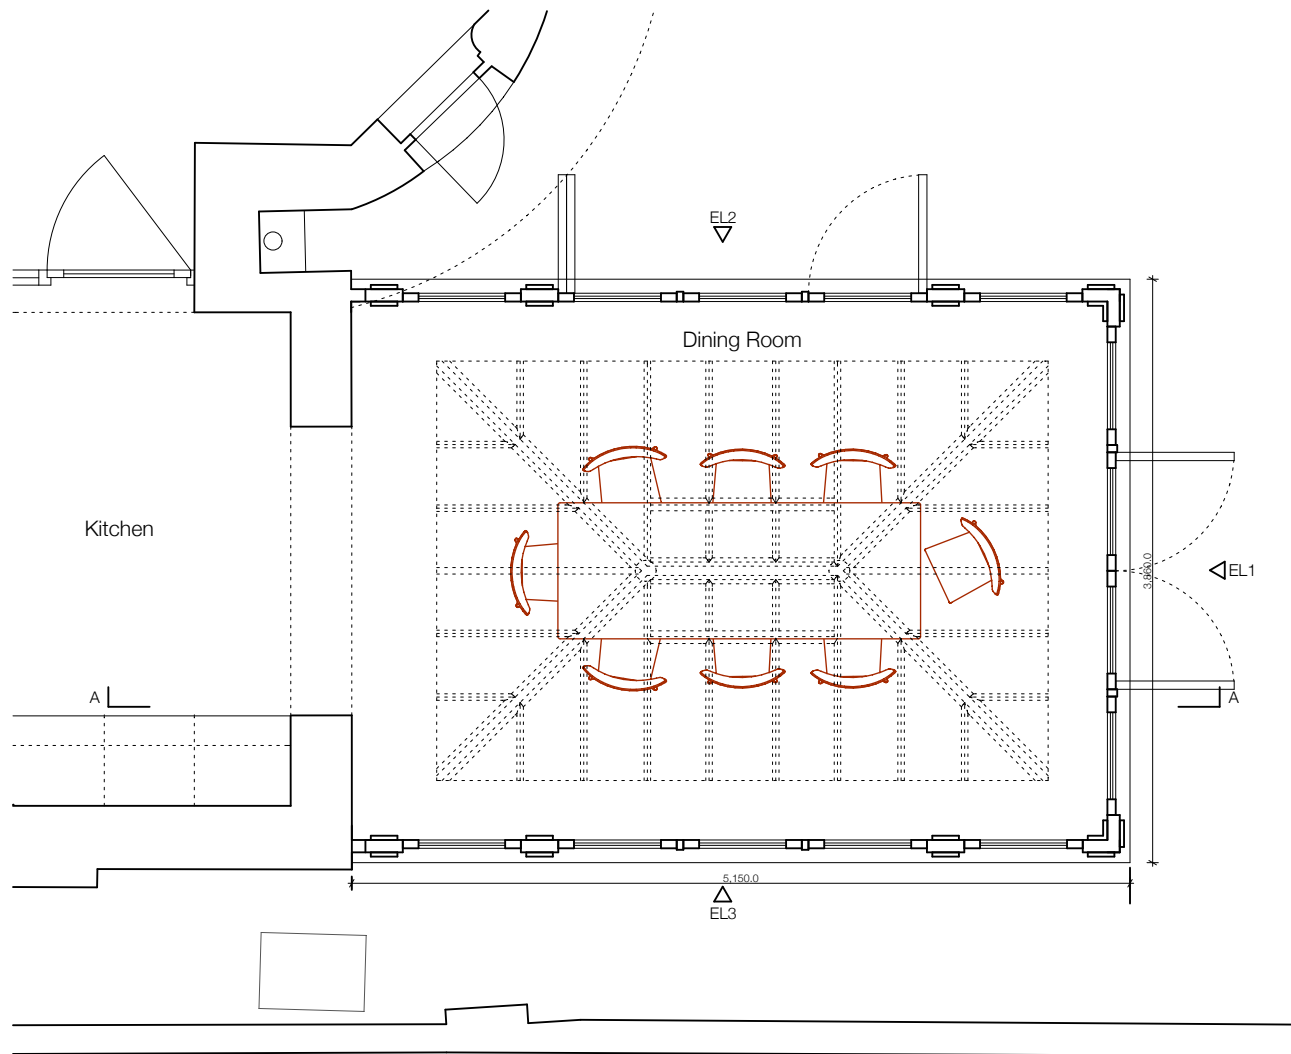


Proposed Plan

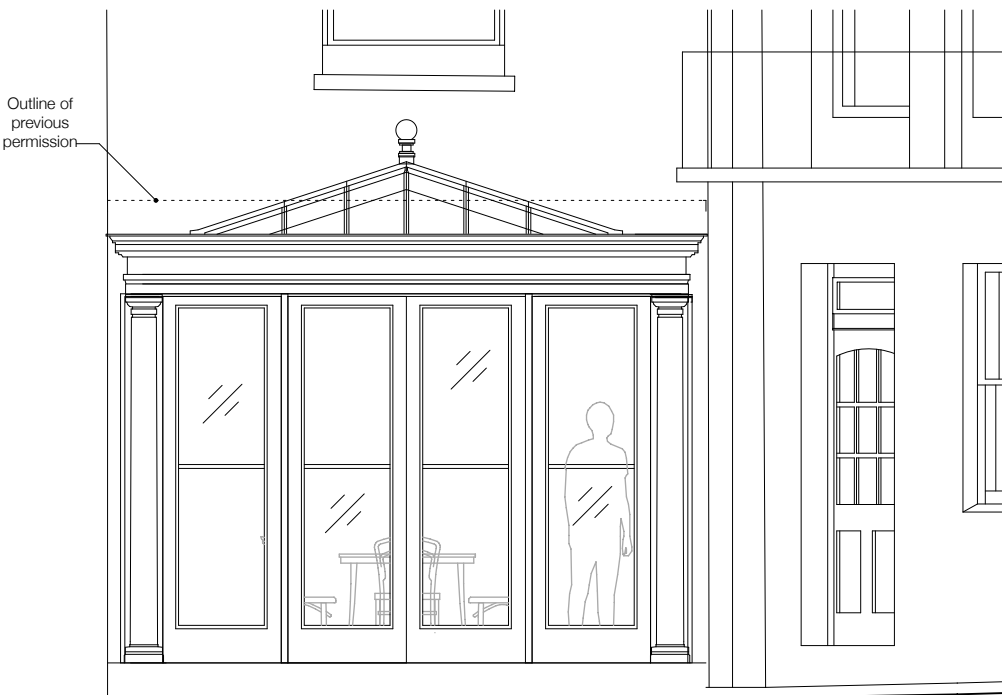

Proposed Garden Elevation EL1

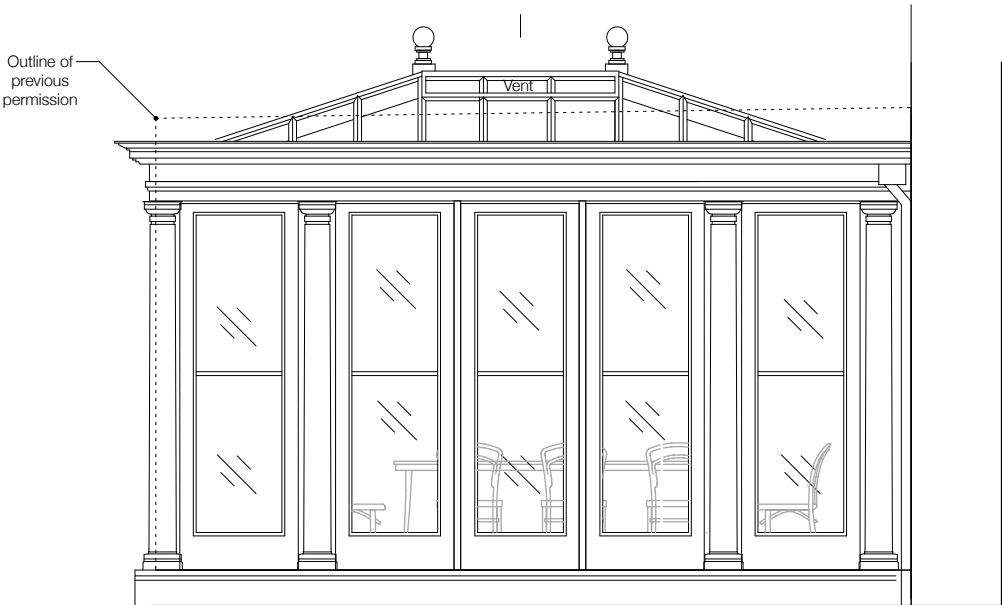

Proposed Side Elevation EL2

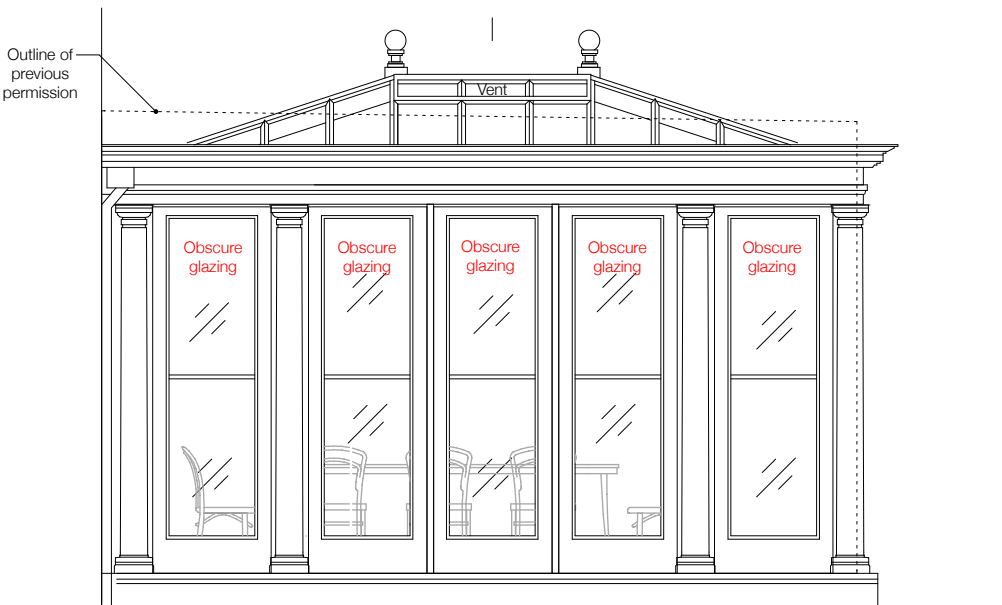

Proposed Side Elevation EL3

Garden Flat 64 Belsize Park Gardens		
Site address: 64 Belsize Park Gardens London NW3 4NE		
Drawing Name Proposed Extension		
Drawing Number 144_L90/01		
Drawing Scale 1:50 @A3		
Drawing Status PLANNING		
Revisions Rev B: Obscure glazing shown on east elevation towards no. 66 Rev C: New Vale Garden Houses design for conservatory		
Drawn by EG	Date 03.08.15	Revision C