


Do not scale from this drawing. Verify all dimensions on site. Drawing should be read in conjunction with information from all other design consultants and contractors. All drawings in digital format are for reference only, paper copies are available on request.

FOR PLANNING

© Maccreanor Lavington Ltd.

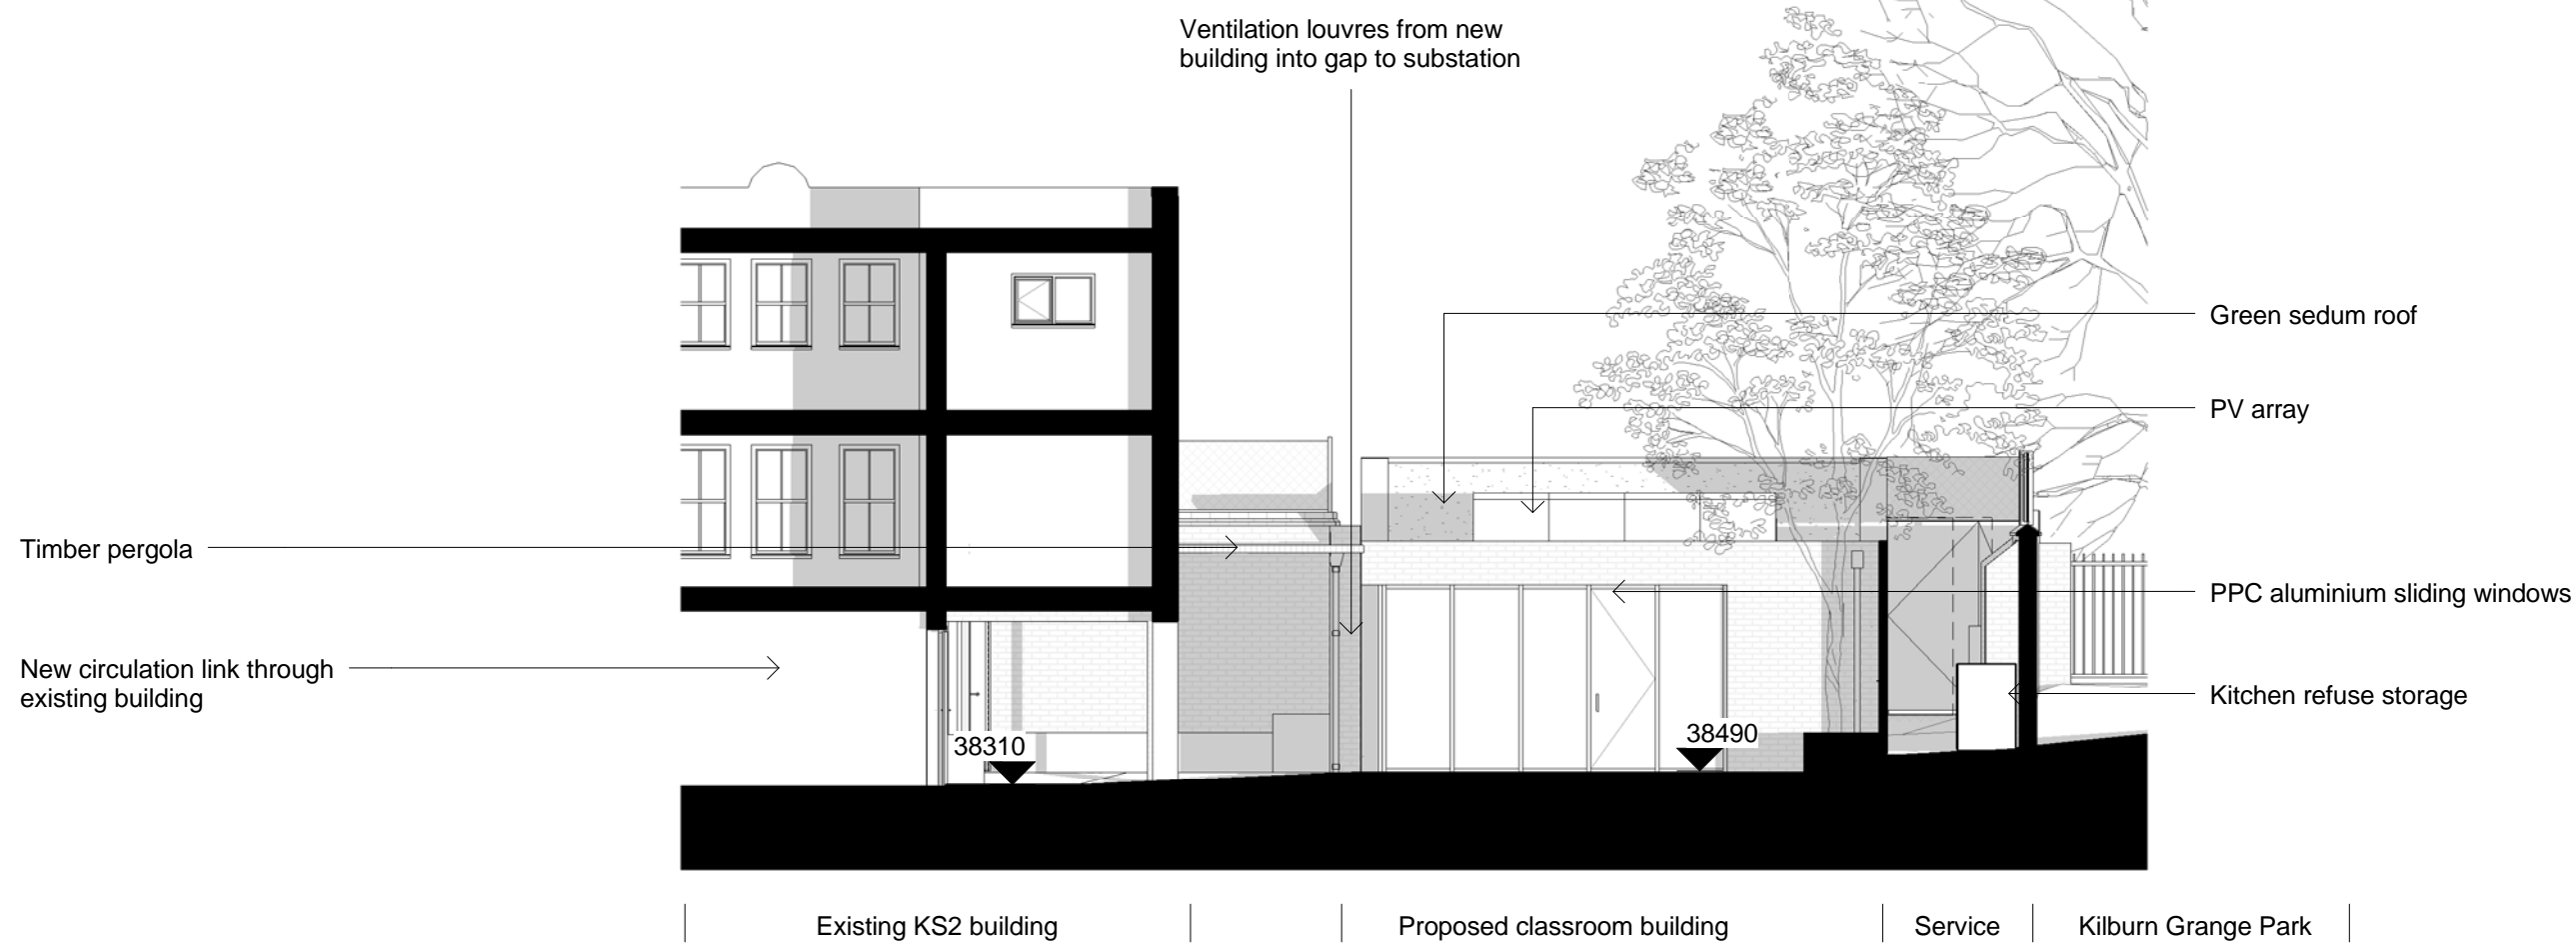

Rev	Details	Drwn	Chkd	Date

MaccreanorLavington

3rd Floor
19-21 Nile Street
London, N1 7LL

t +44(0)20 7336 7353
f +44(0)20 7336 7655
e uk@ml-architects.com

Client
London Borough of Camden

Project
Kingsgate Primary School

Title: Phase 1 - Block 4 (Science Classroom) North Elevation

Scale: 1 : 100 @ A3

MLUK-419-A_L-00-3202