
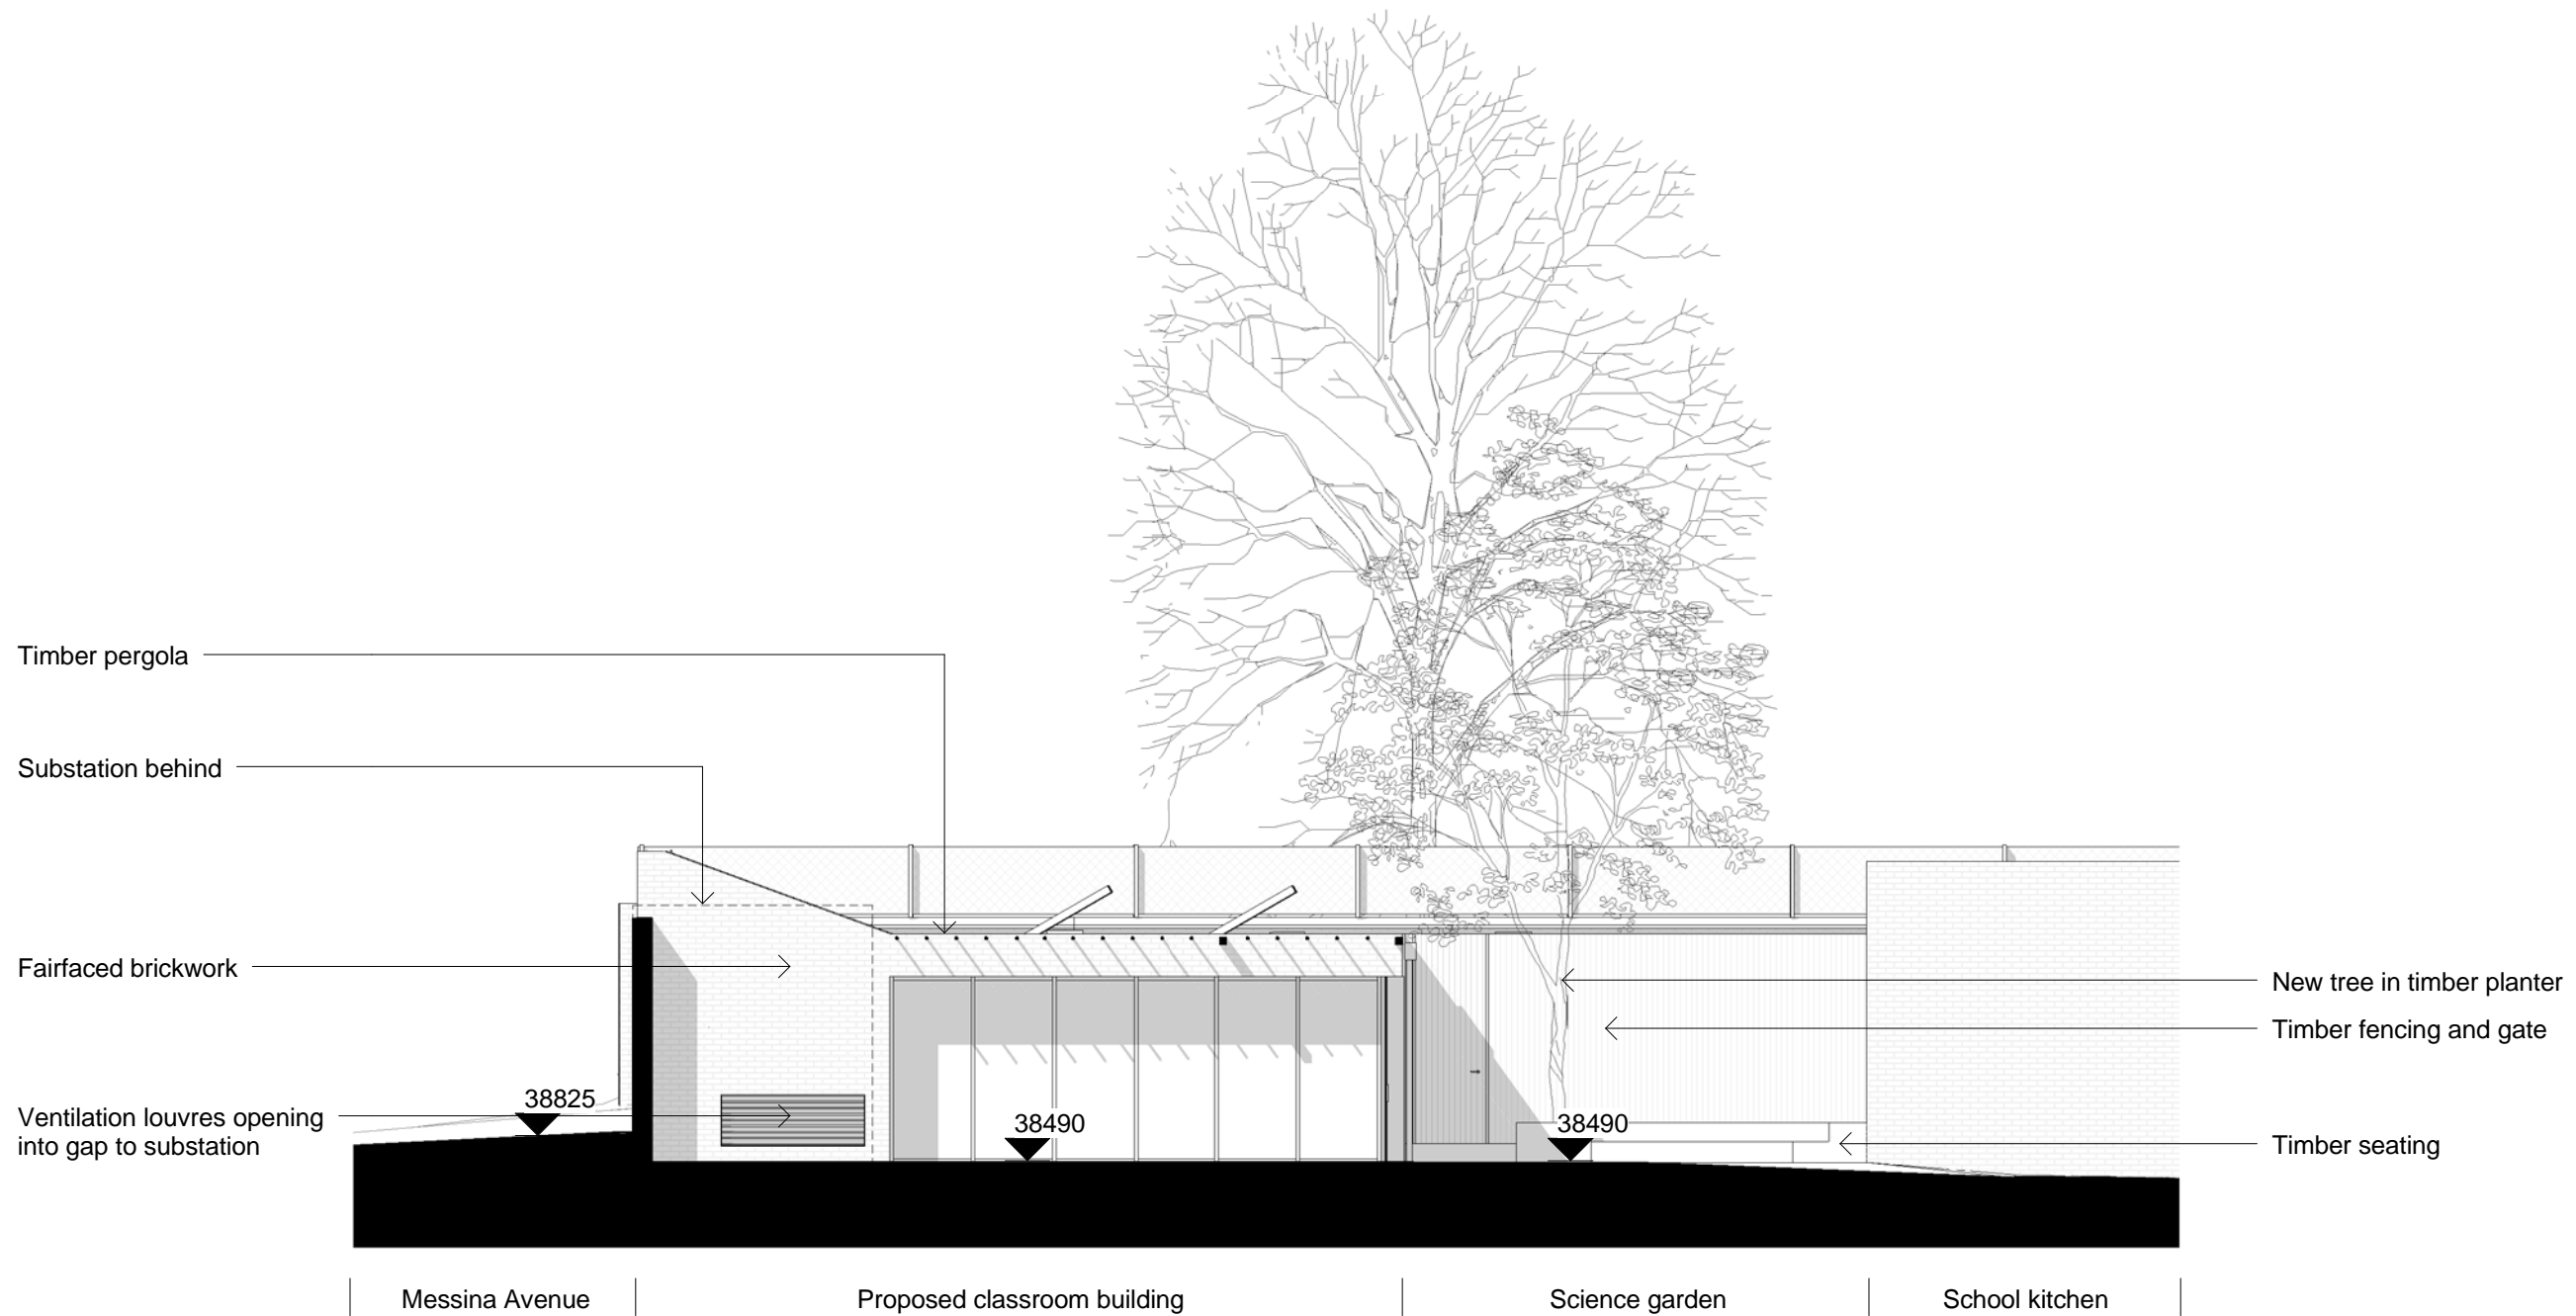


Do not scale from this drawing. Verify all dimensions on site. Drawing should be read in conjunction with information from all other design consultants and contractors. All drawings in digital format are for reference only, paper copies are available on request.

**FOR PLANNING**

© Maccreanor Lavington Ltd.

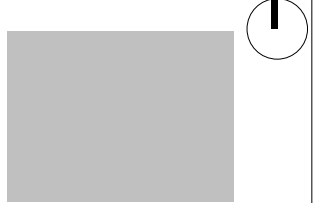

Rev Details Drwn Chkd Date

**MaccreanorLavington**  
 3rd Floor  
 19-21 Nile Street  
 London, N1 7LL  
 t +44(0)20 7336 7353  
 f +44(0)20 7336 7655  
 e uk@ml-architects.com

Client  
 London Borough of Camden  
 Project  
**Kingsgate Primary School**

Title: Phase 1 - Block 4 (Science Classroom) East Elevation  
 Scale: 1 : 100 @ A3

**MLUK-419-A\_L-00-3203**