
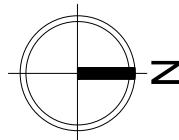


Existing Ground Floor Plan

Scale 1:100

 

GILB
CONSTRUCTION
 +44 (0) 20 7199 3223
 www.gilb.co.uk

Drawing Status: EXISTING GROUND FLOOR PLAN			
Project Address: 6A North End London, NW3 7HL		Client: MS PENNY LENT	
Date: 20 August 2015		Scale: 1:50 @ A3	
Drawing Number: PE01	Revision: A	Drawn By: LMJ	
<small>This confidential drawing and copyright is the property of Gilb Construction Ltd and is neither to be copied in any way nor disclosed to any third parties without the written consent of Gilb Construction Ltd</small>			