
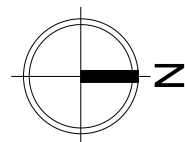


Proposed Ground Floor Plan

Scale 1:100

 

GILB
CONSTRUCTION

+44 (0) 20 7199 3223
www.gilb.co.uk

Drawing Status: PROPOSED GROUND FLOOR PLAN		
Project Address: 6A North End London, NW3 7HL	Client: MS PENNY LENT	Date: 20 August 2015
Drawing Number: PP01	Revision: A	Scale: 1:50 @ A3
	Drawn By: LMJ	

This confidential drawing and copyright is the property of GILB Construction Ltd and is neither to be copied in any way nor disclosed to any third parties without the written consent of GILB Construction Ltd