
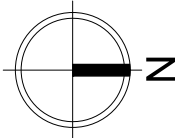


-  Clay tiles
-  Felt roof

Proposed Roof Plan

Scale 1:100

 

GILB

CONSTRUCTION

+44 (0) 20 7199 3223

www.gilb.co.uk

Drawing Status:
PROPOSED ROOF PLAN

Project Address:
6A North End
London. NW3 7HL

Date:
20 August 2015

Drawing Number:
PP08

Client:
MS PENNY LENT

Scale:
1:50 @ A3

Revision:
-

Drawn By:
LMJ

This confidential drawing and copyright is the property of GILB Construction Ltd and is neither to be copied in any way nor disclosed to any third parties without the written consent of GILB Construction Ltd