


ROOF PLAN




LOWER GROUND FLOOR

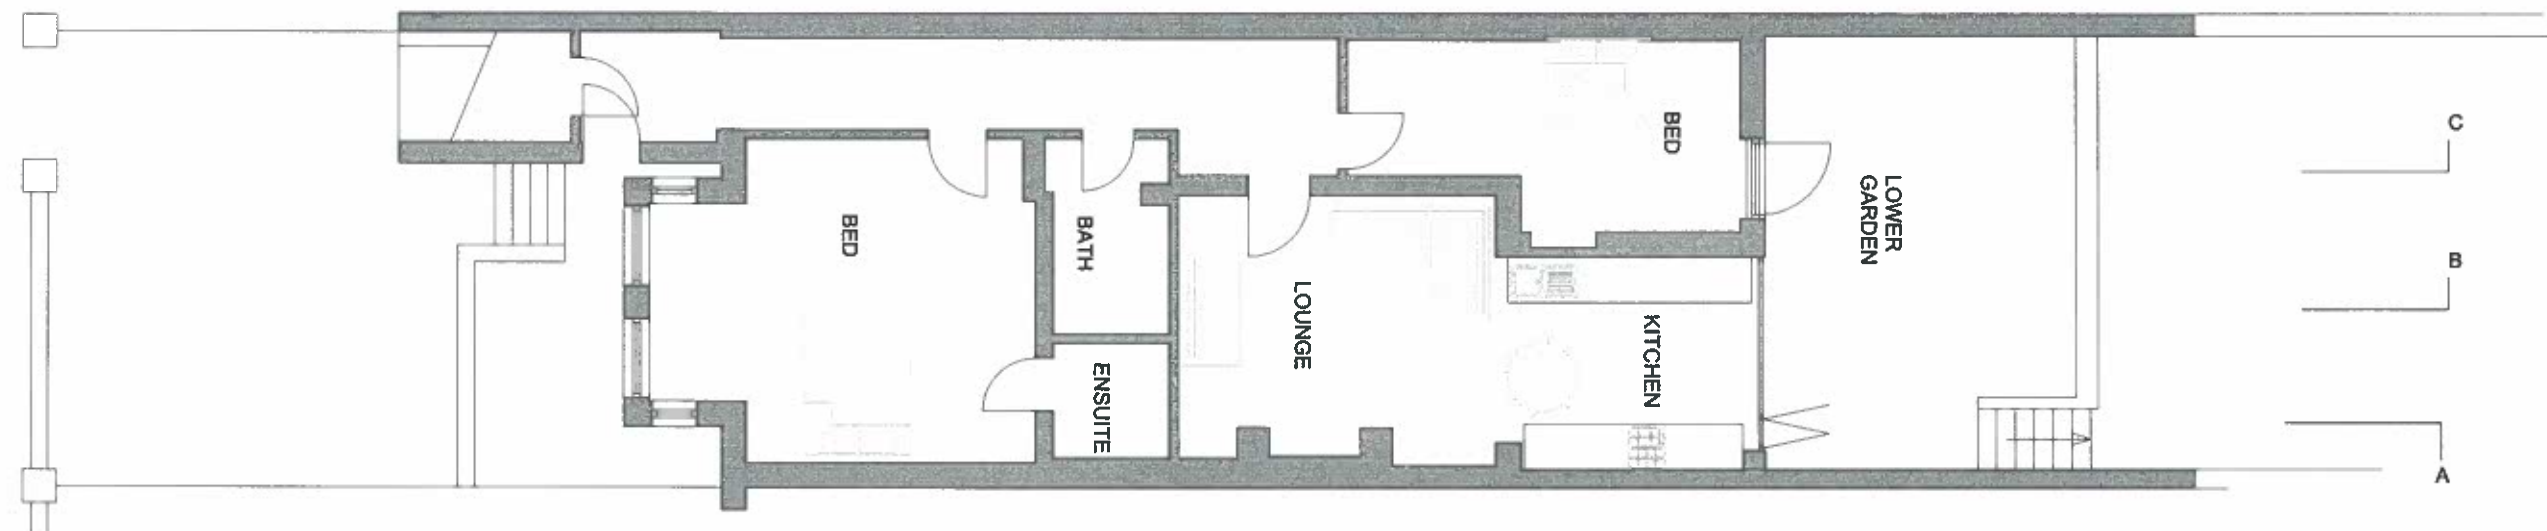

URBAN REGEN LONDON Ltd.

TITLE	SURVEY DRAWINGS	ADDRESS	THE GARDEN FLAT, 146 FELLOWS ROAD, LONDON. NW3	
CLIENT	Mrs. F.HALL	SCALE	1:100 @ A3	DATE AUG 2015
		DRAWING NO.	150730/02	REV.


Tel: 07970 647 449 Fax: 020 8963 9991 Email: urlondon@aol.com

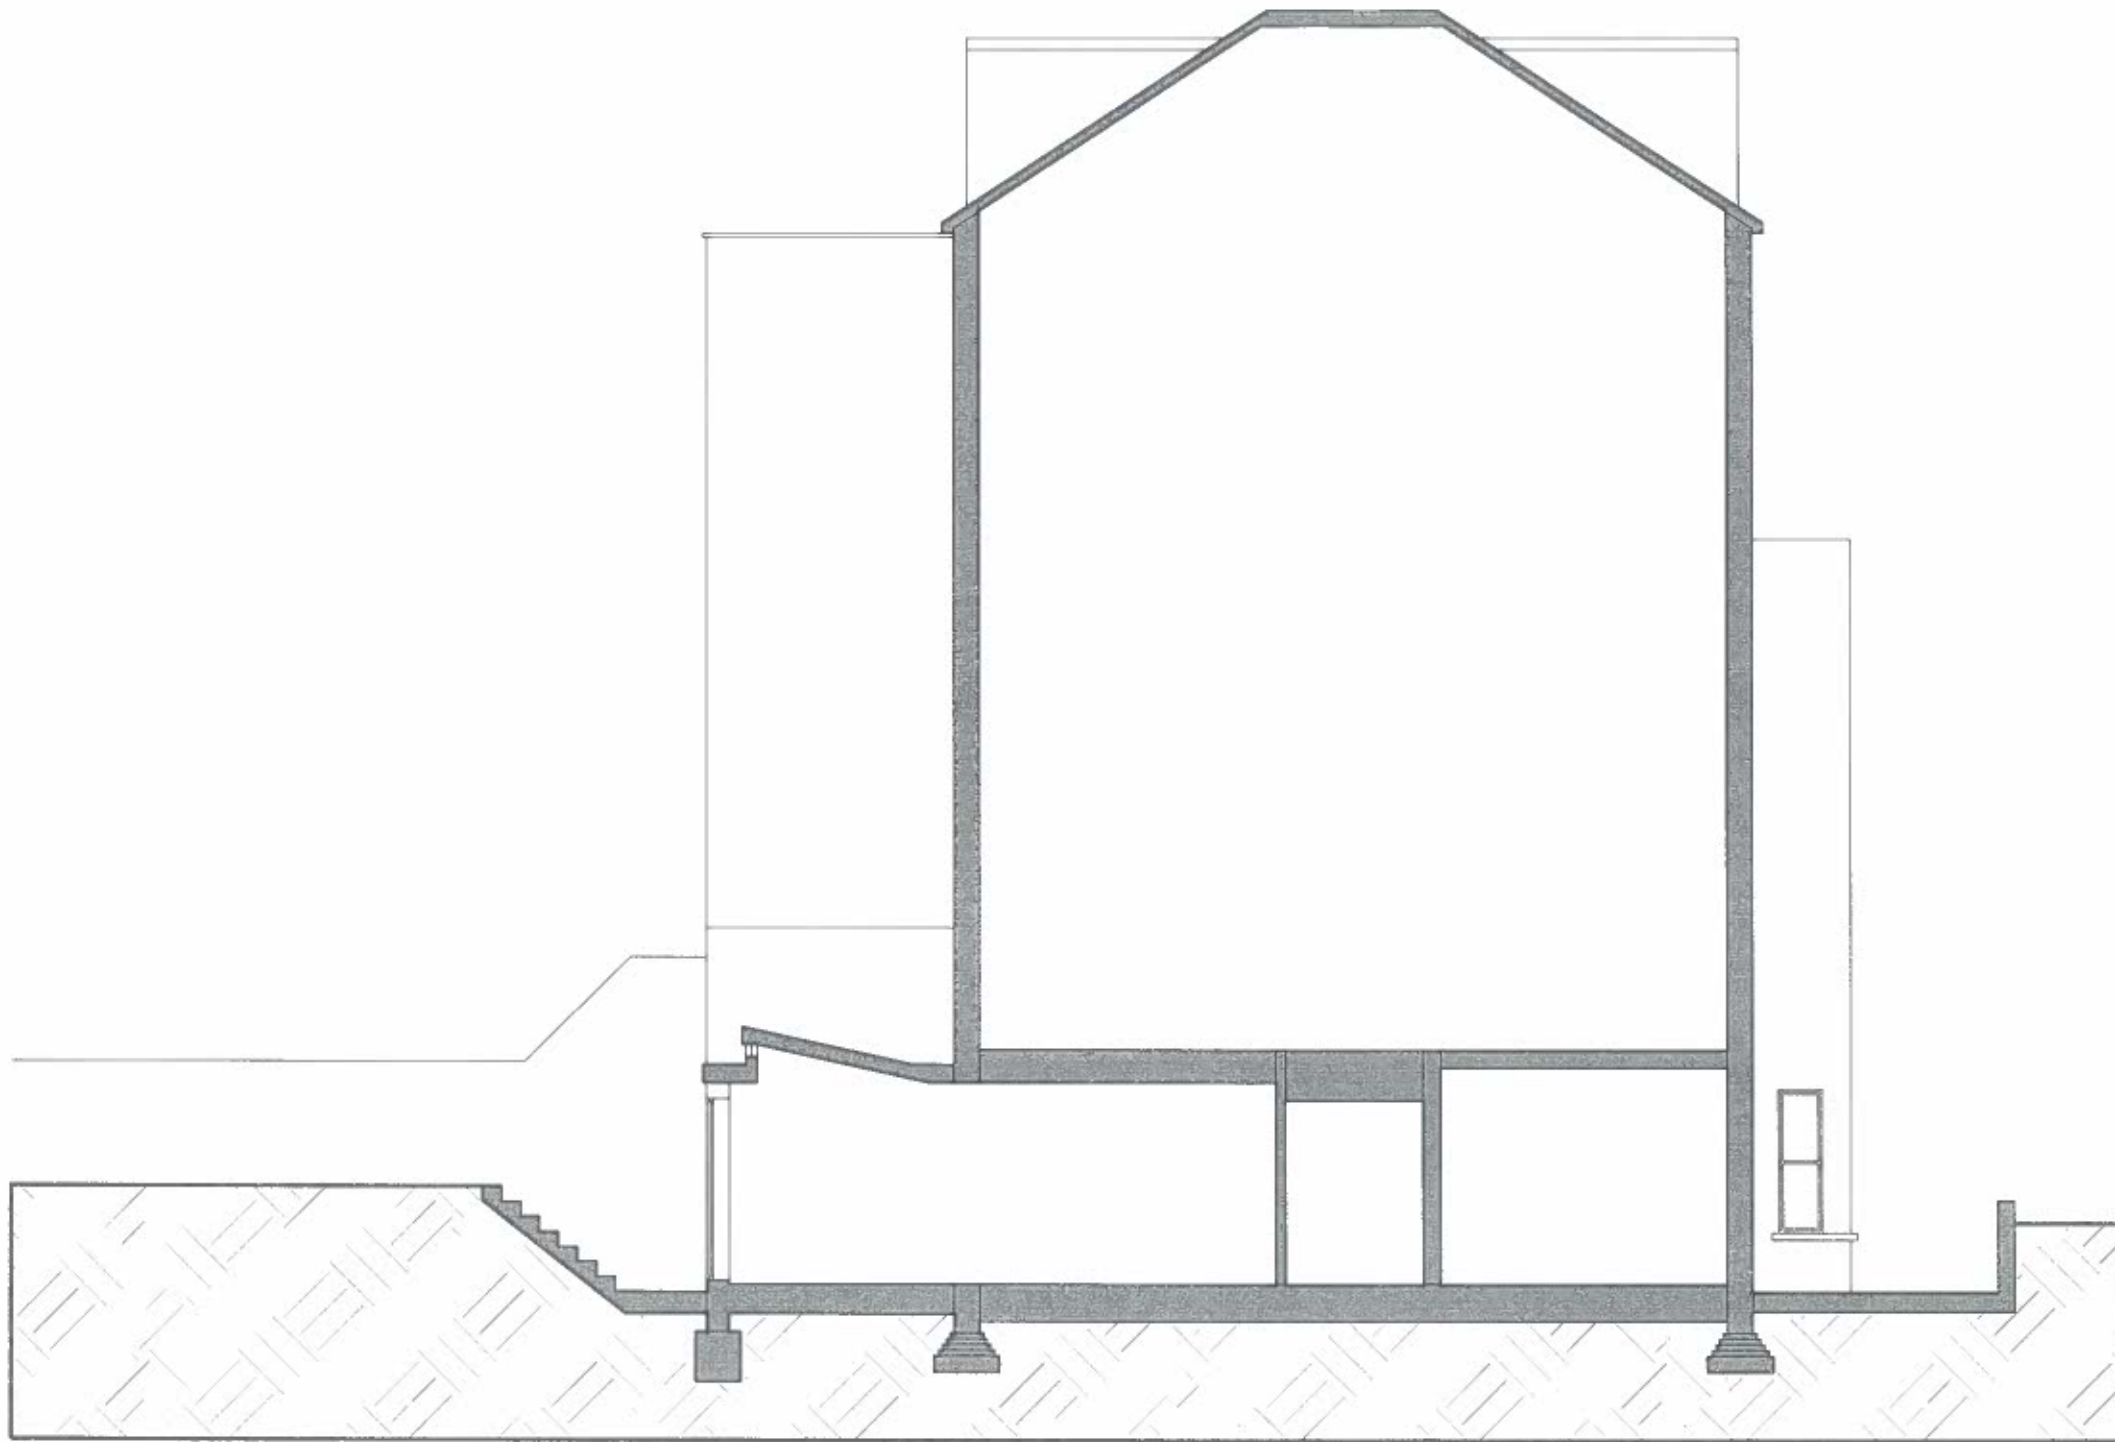

SECTION/ ELEVATION A



TITLE	SURVEY DRAWINGS	ADDRESS	THE GARDEN FLAT, 146 FELLOWS ROAD, LONDON. NW3	
CLIENT	Mrs. F.HALL	SCALE	1:100 @ A3	DATE AUG 2015
		DRAWING NO.	150730/03	REV.

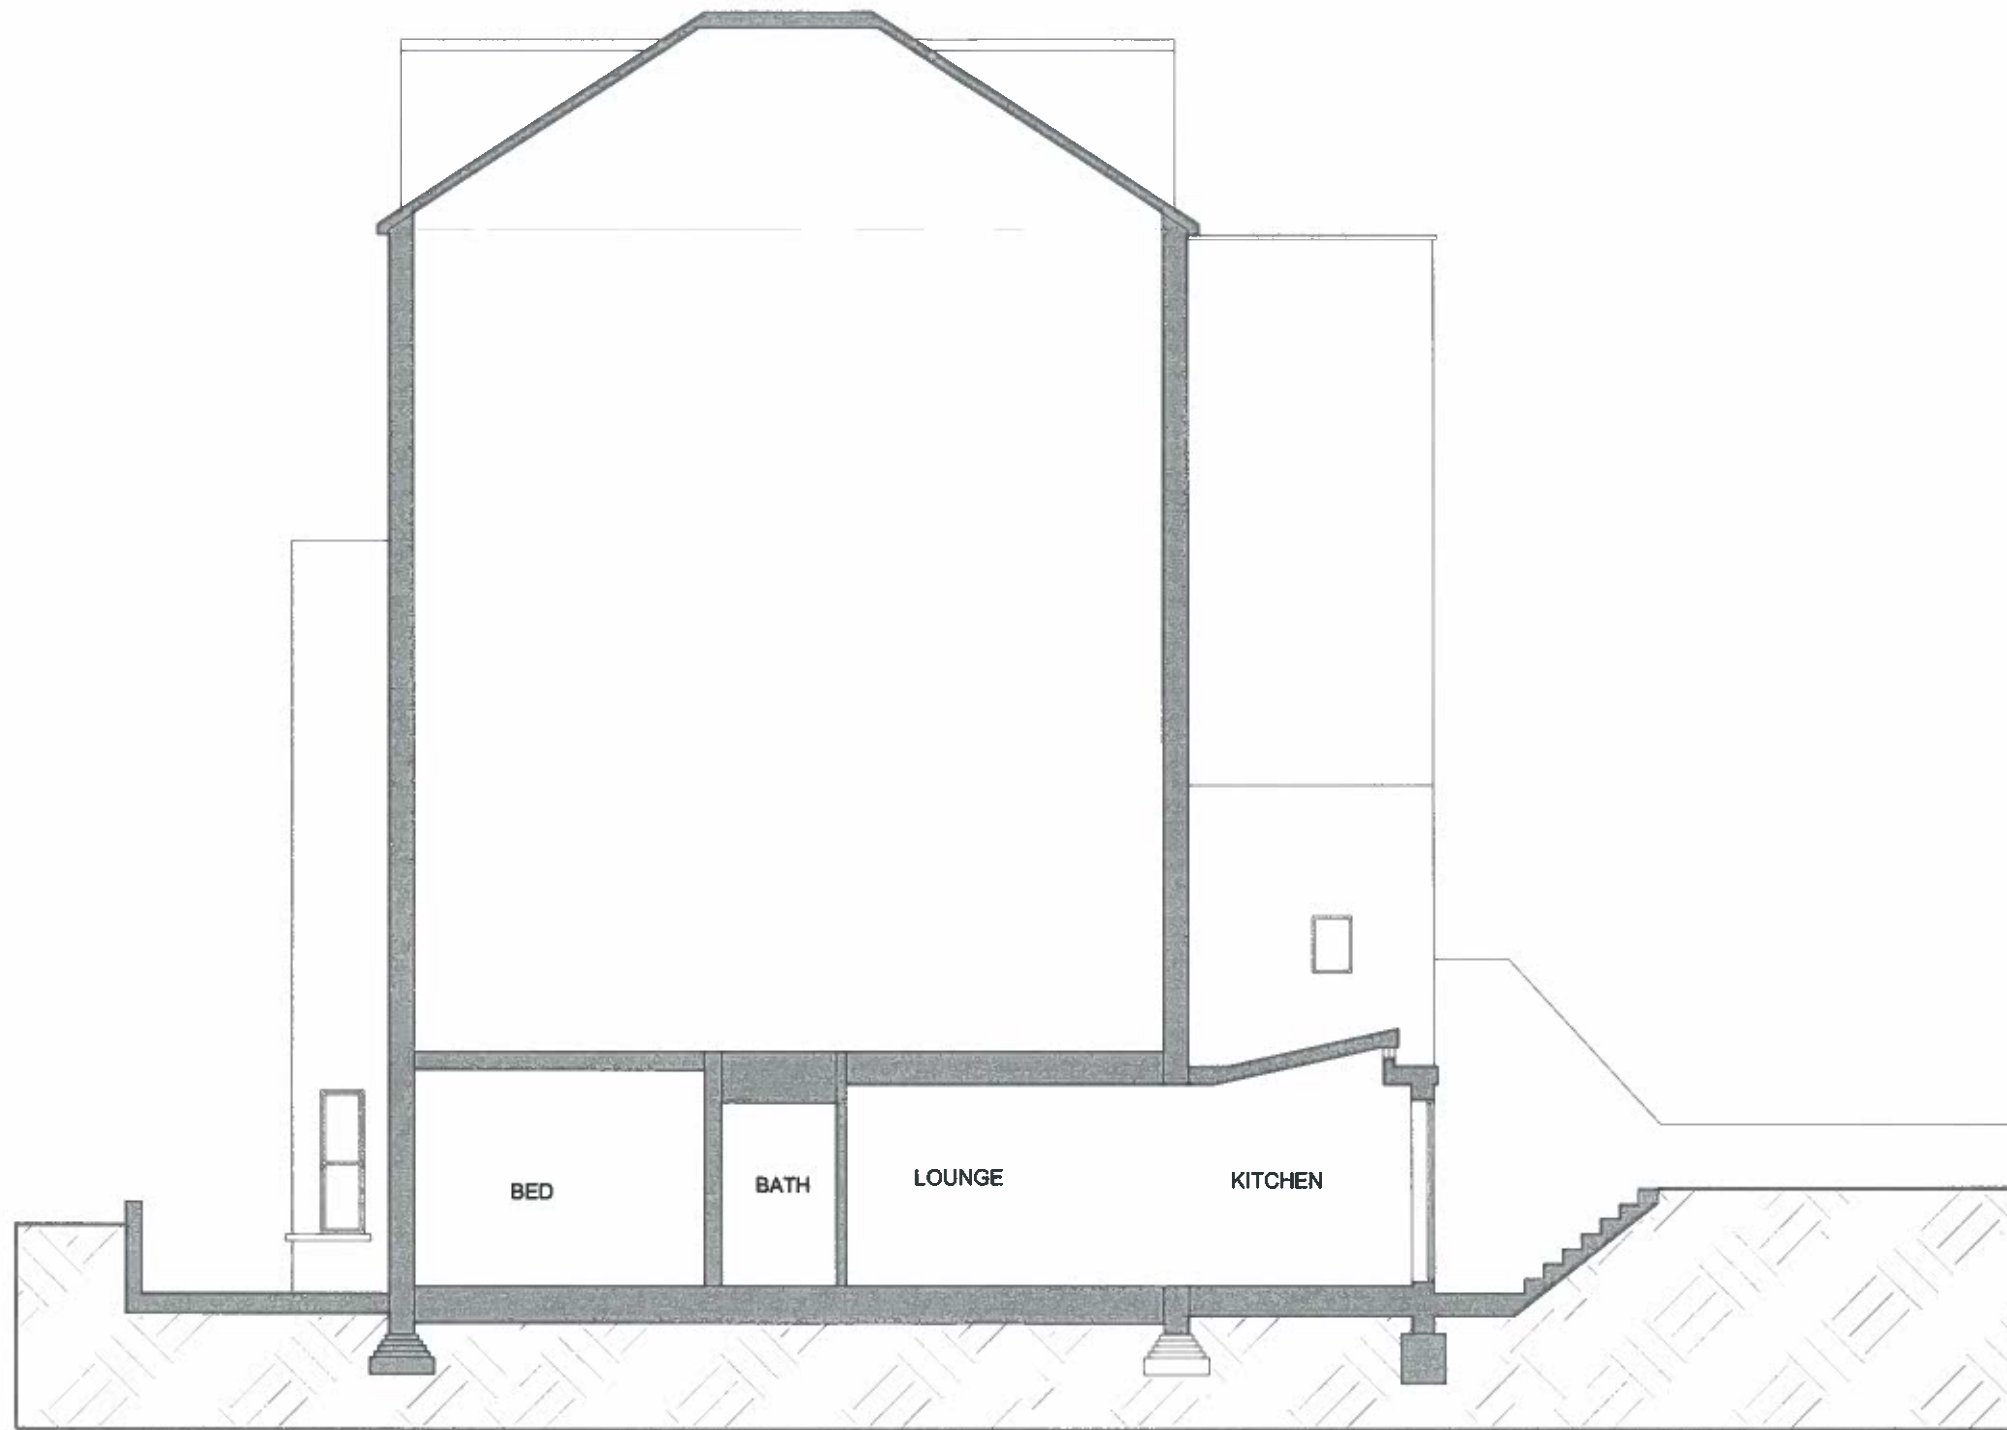


SECTION/ ELEVATION B



URBAN REGEN LONDON Ltd.

TITLE	SURVEY DRAWINGS	ADDRESS	THE GARDEN FLAT, 146 FELLOWS ROAD, LONDON. NW3	
CLIENT	Mrs. F.HALL	SCALE	1:100 @ A3	DATE AUG 2015
		DRAWING NO.	150730/04	REV.

Tel: 07970 647 449 Fax: 020 8963 9991 Email: urlondon@aol.com

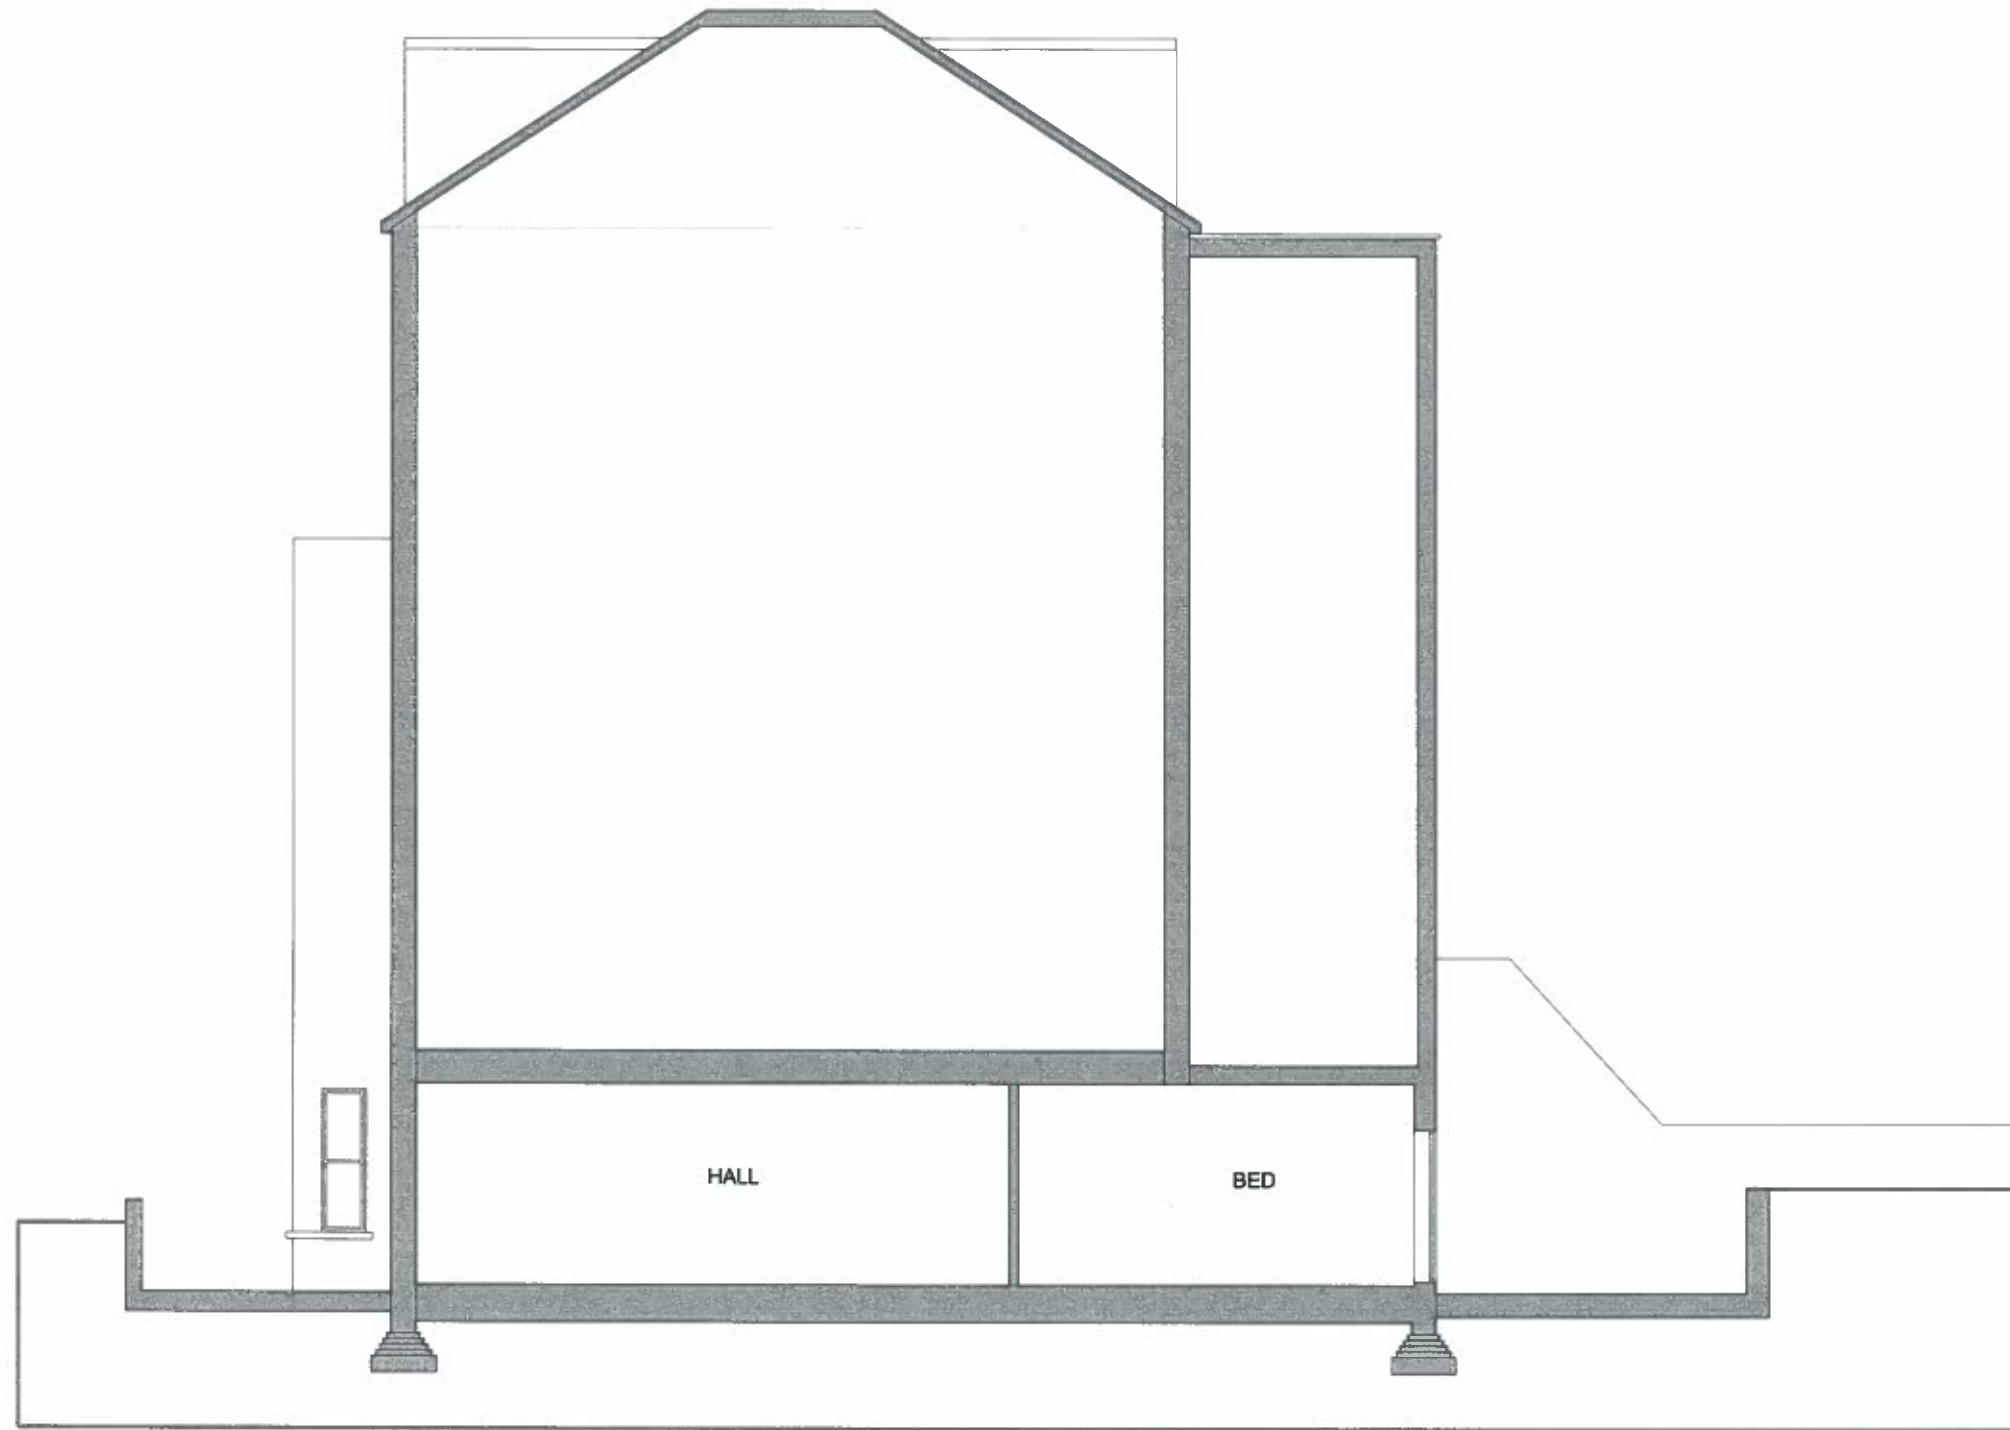

SECTION/ ELEVATION C



TITLE	SURVEY DRAWINGS	ADDRESS	THE GARDEN FLAT, 146 FELLOWS ROAD, LONDON. NW3	
CLIENT	Mrs. F.HALL	SCALE	1:100 @ A3	DATE AUG 2015
		DRAWING NO.	150730/05	REV.



REAR ELEVATION





REAR ELEVATION



TITLE	SURVEY DRAWINGS	ADDRESS	THE GARDEN FLAT, 146 FELLOWS ROAD, LONDON. NW3
CLIENT	Mrs. F.HALL	SCALE	1:100 @ A3
		DRAWING NO.	150730/06
		DATE	AUG 2015
		REV.	




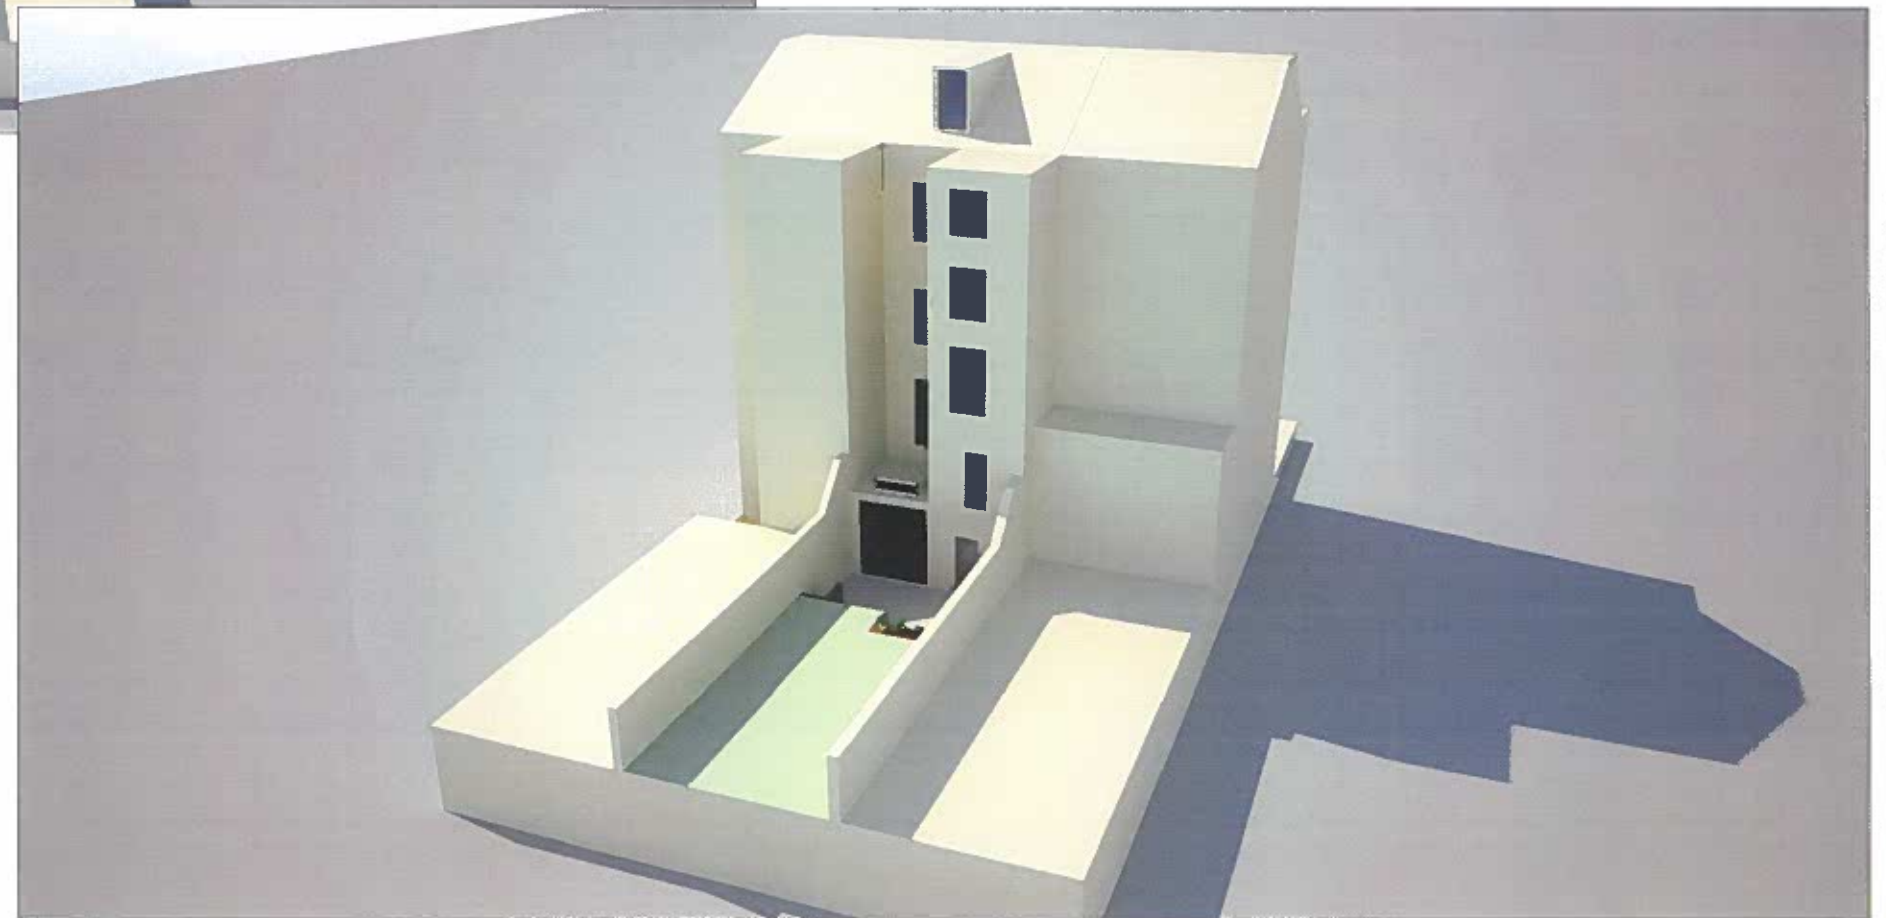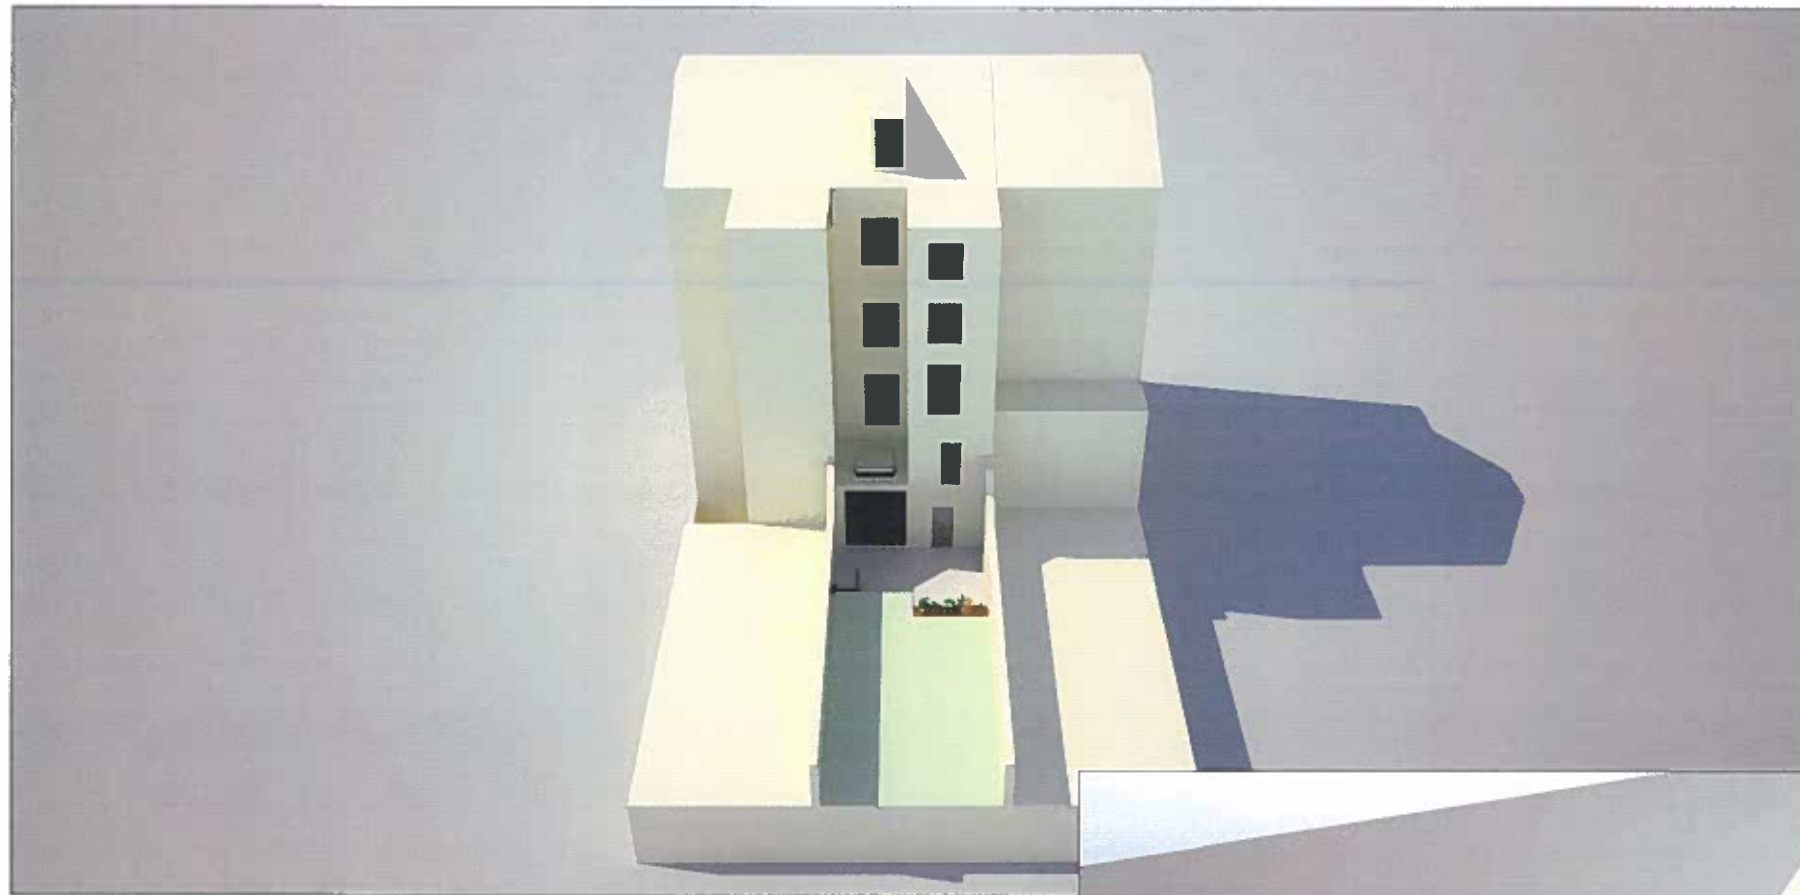

URBAN REGEN LONDON Ltd.

TITLE	SURVEY DRAWINGS	ADDRESS	THE GARDEN FLAT, 146 FELLOWS ROAD, LONDON. NW3	
CLIENT	Mrs. F.HALL	SCALE	1:100 @ A3	DATE AUG 2015
		DRAWING NO.	150730/07	REV.

Tel: 07970 647 449 Fax: 020 8963 9991 Email: urlondon@aol.com

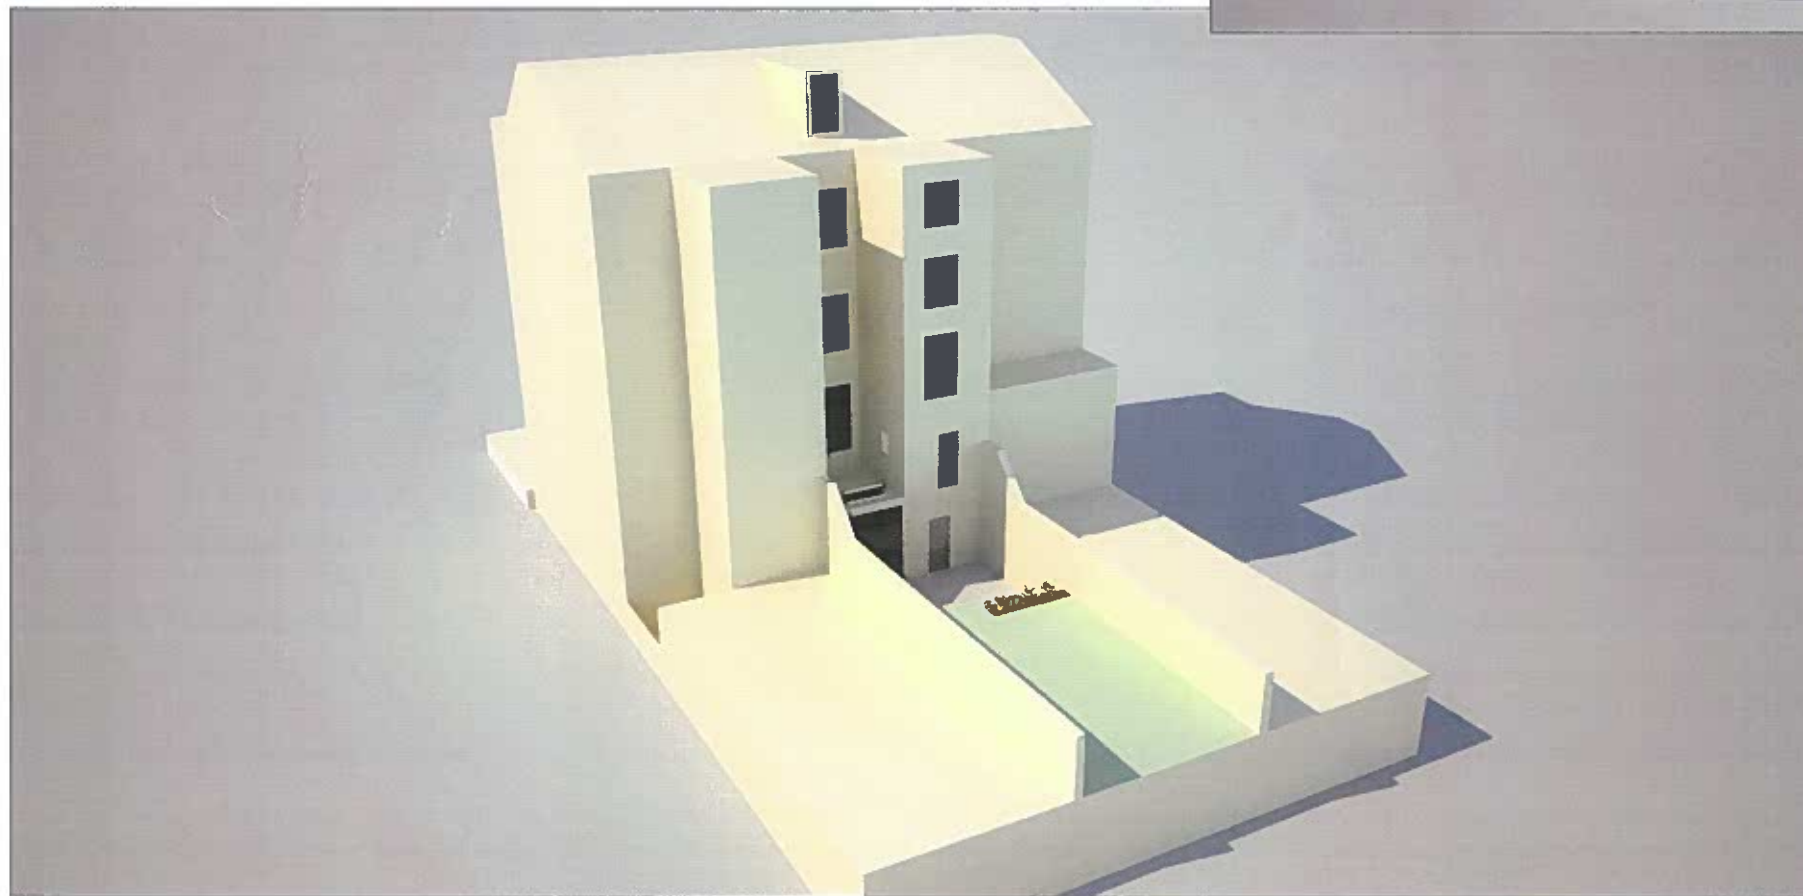

TITLE	SURVEY DRAWINGS	ADDRESS	THE GARDEN FLAT, 146 FELLOWS ROAD, LONDON. NW3	
CLIENT	Mrs. F.HALL	SCALE	1:100 @ A3	DATE AUG 2015
		DRAWING NO.	150730/08	REV.