



ROOF PLAN



LOWER GROUND FLOOR

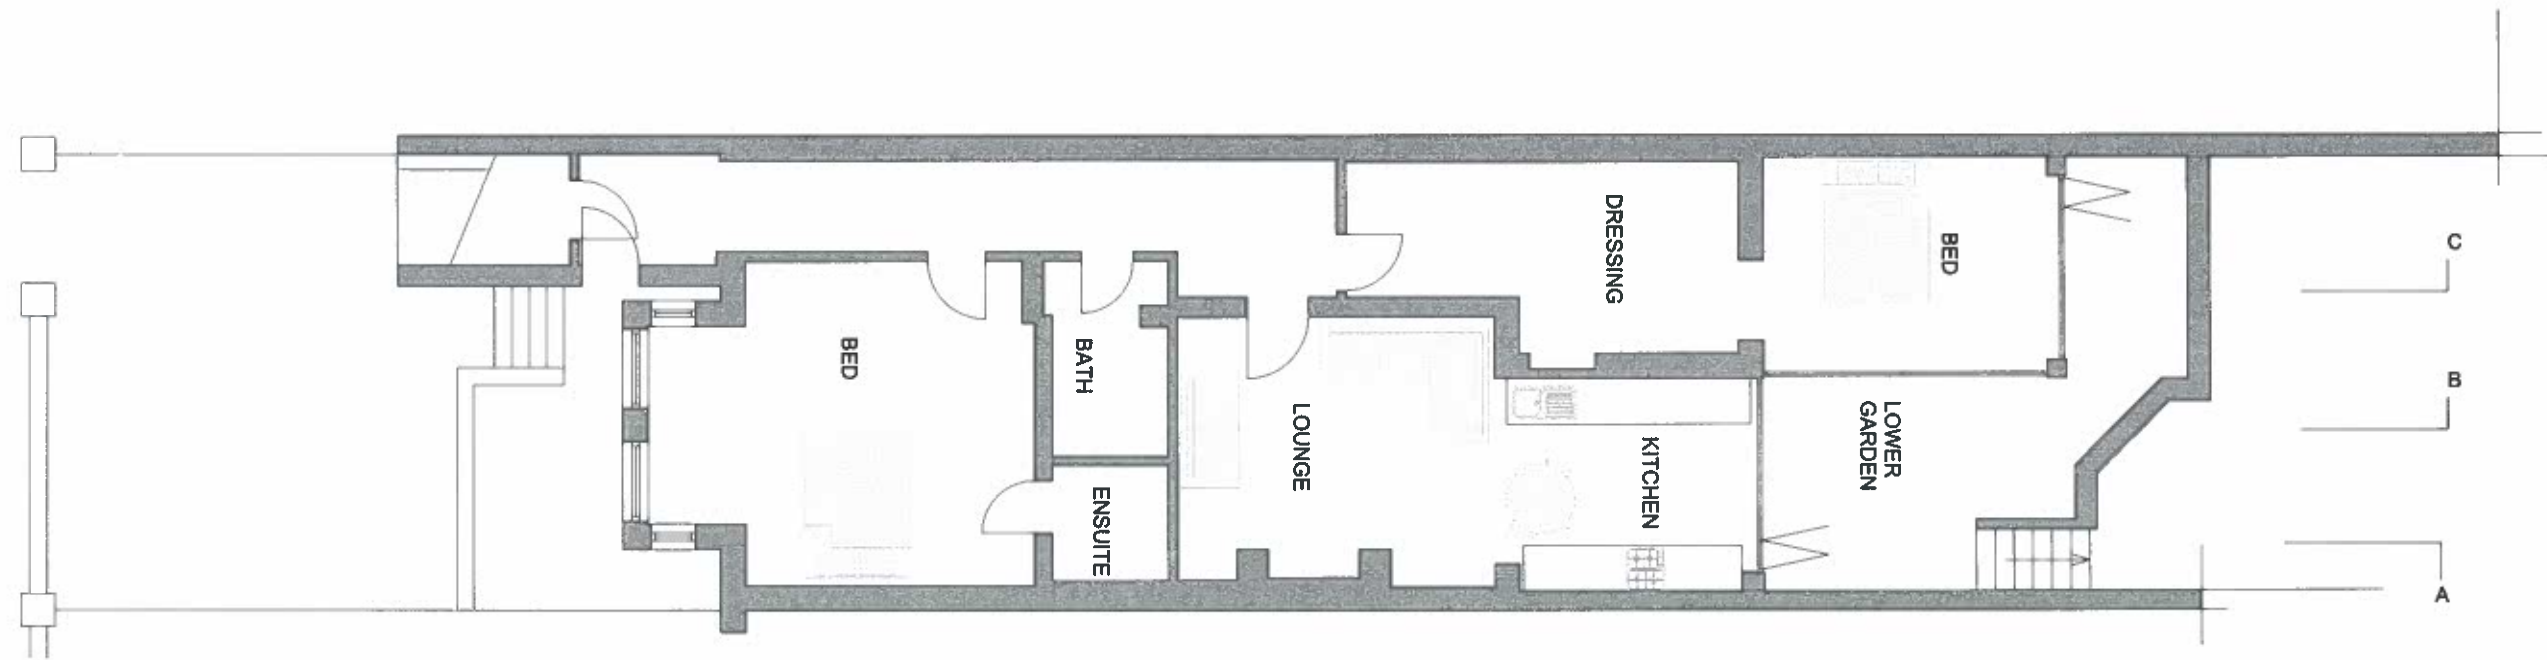

TITLE	PROPOSED DRAWINGS	ADDRESS	THE GARDEN FLAT, 146 FELLOWS ROAD, LONDON. NW3	
CLIENT	Mrs. F.HALL	SCALE	1:100 @ A3	DATE AUG 2015
		DRAWING NO.	150730/09	REV. A

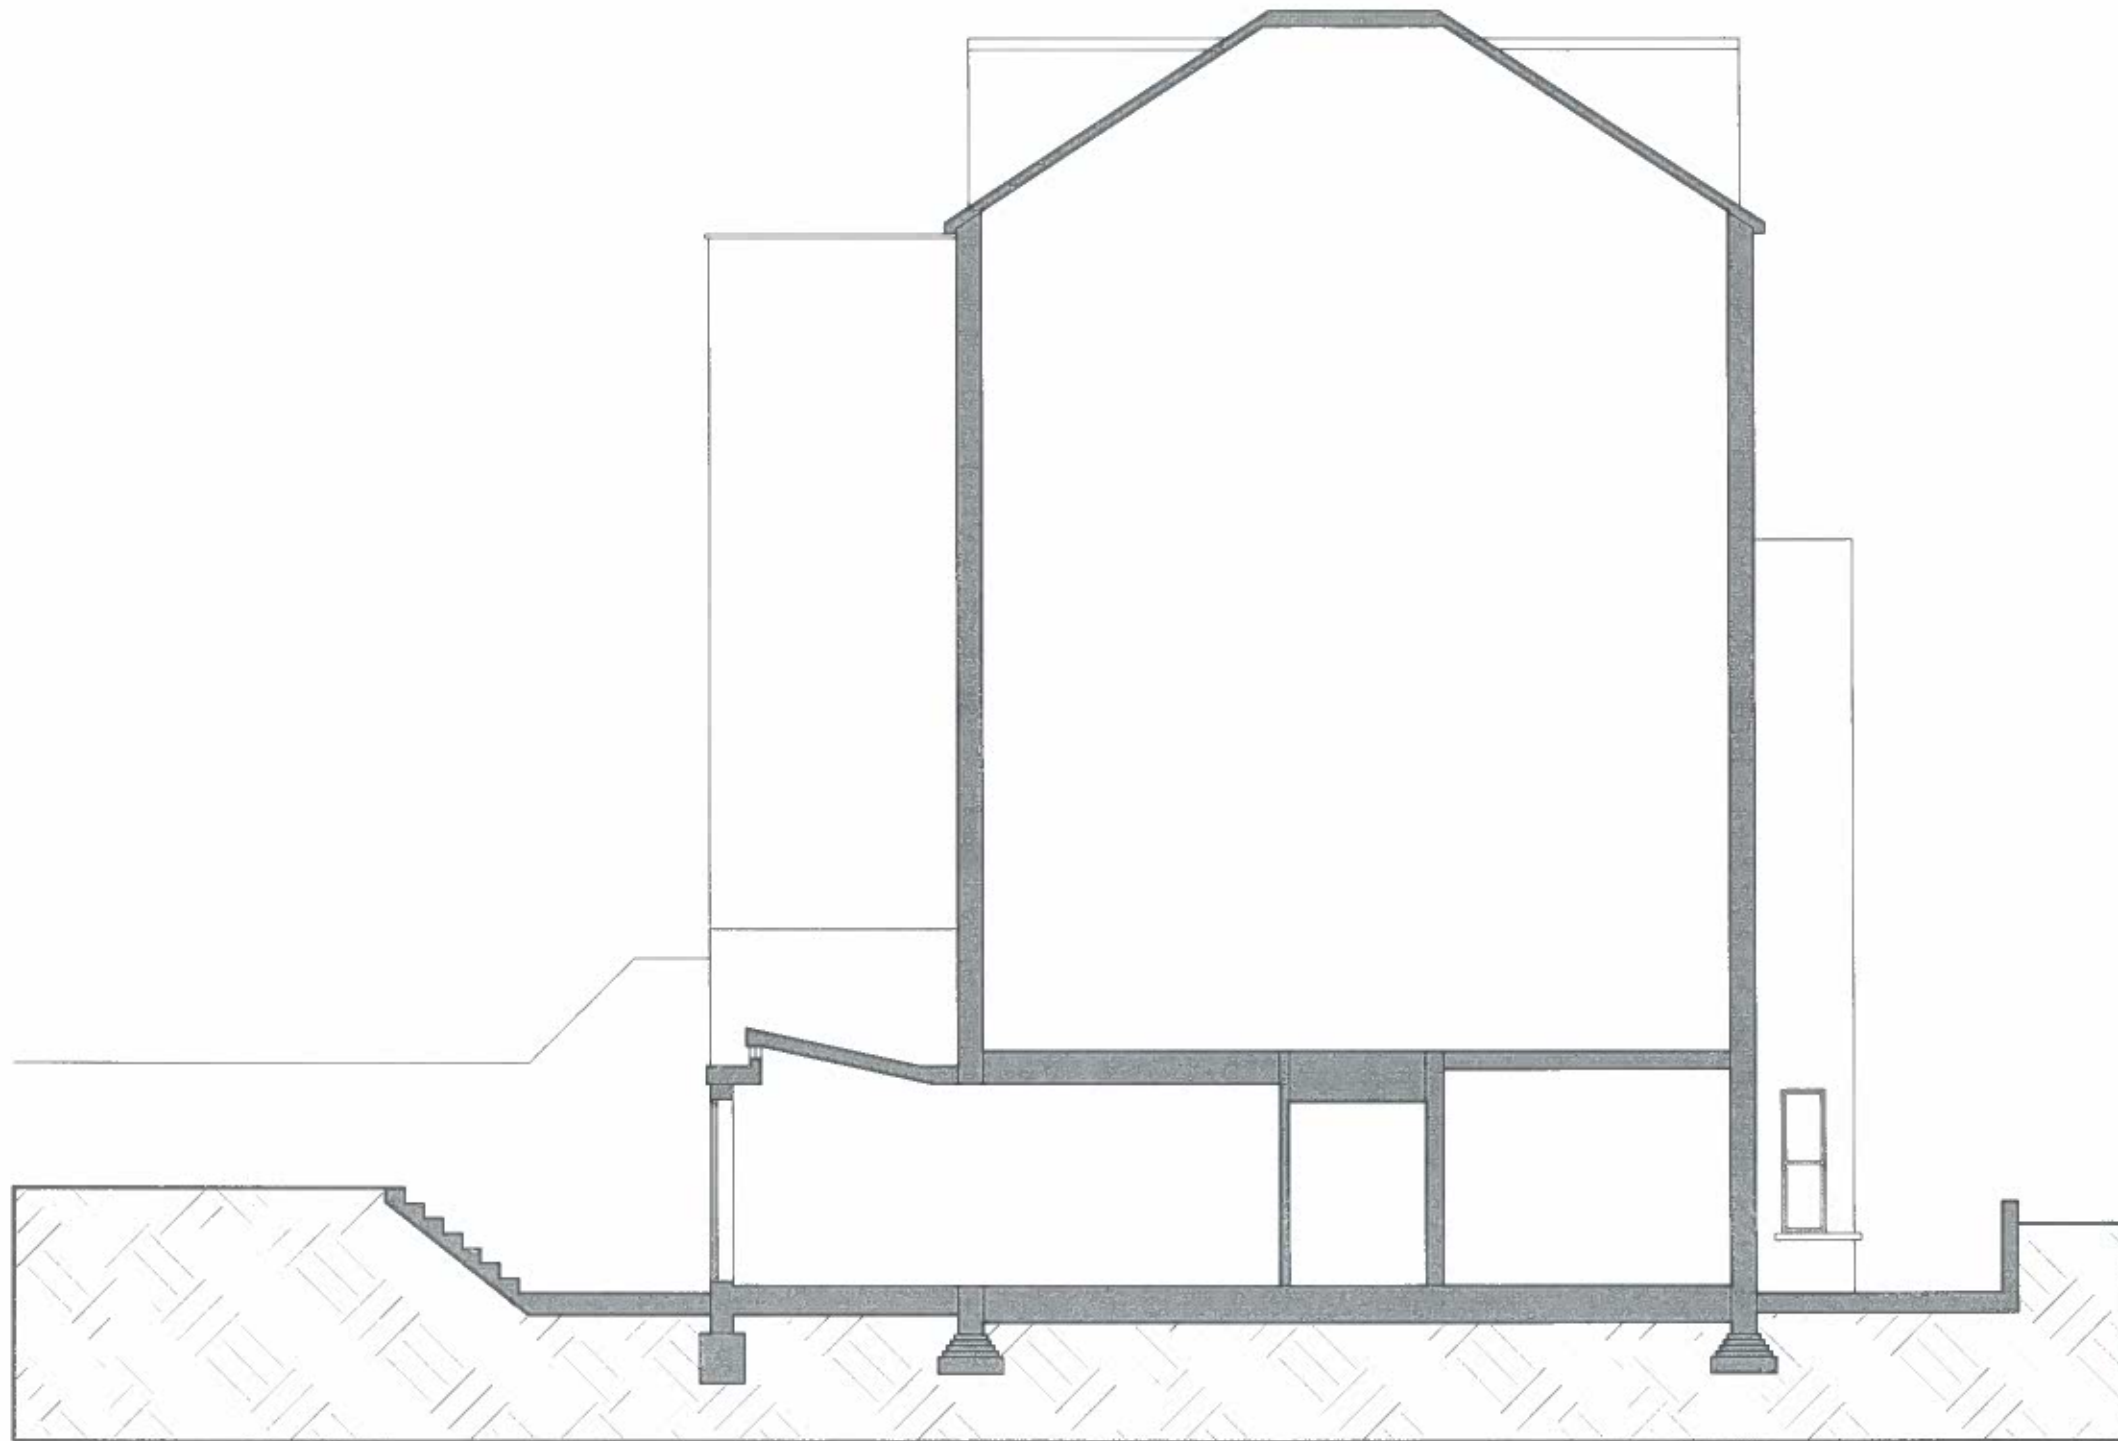


SECTION/ ELEVATION A



URBAN REGEN LONDON Ltd.

TITLE	SURVEY DRAWINGS	ADDRESS	THE GARDEN FLAT, 146 FELLOWS ROAD, LONDON. NW3	
CLIENT	Mrs. F.HALL	SCALE	1:100 @ A3	DATE AUG 2015
		DRAWING NO.	150730/10	REV.


Tel: 07970 647 449 Fax: 020 8963 9991 Email: urlondon@aol.com

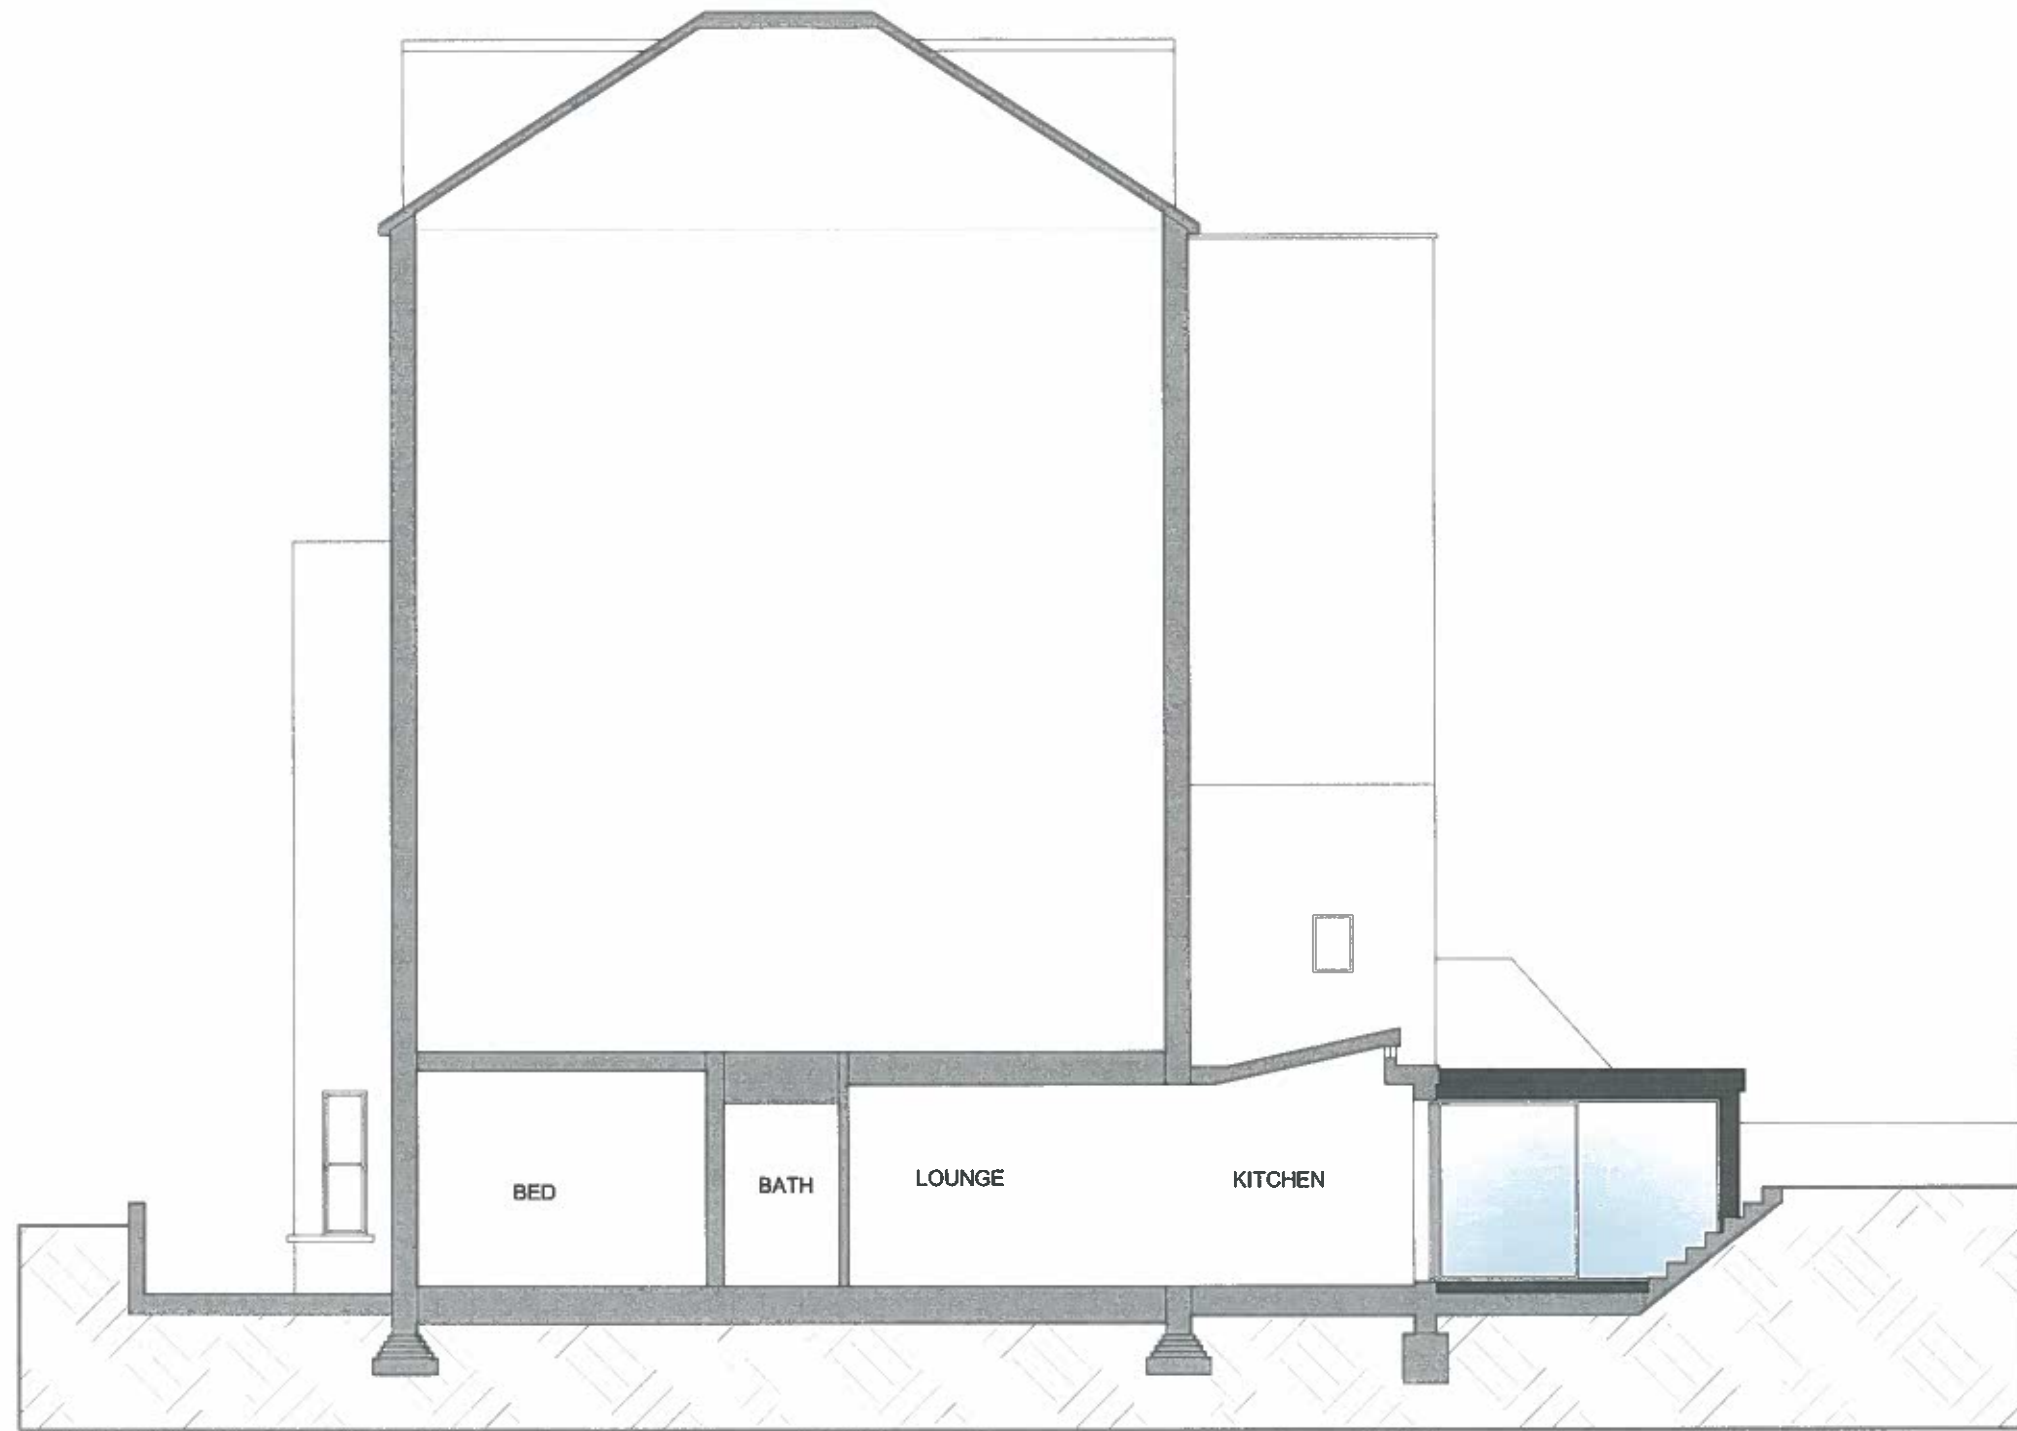

SECTION/ ELEVATION B



TITLE	SURVEY DRAWINGS	ADDRESS	THE GARDEN FLAT, 146 FELLOWS ROAD, LONDON. NW3	
CLIENT	Mrs. F.HALL	SCALE	1:100 @ A3	DATE AUG 2015
		DRAWING NO.	150730/11	REV.

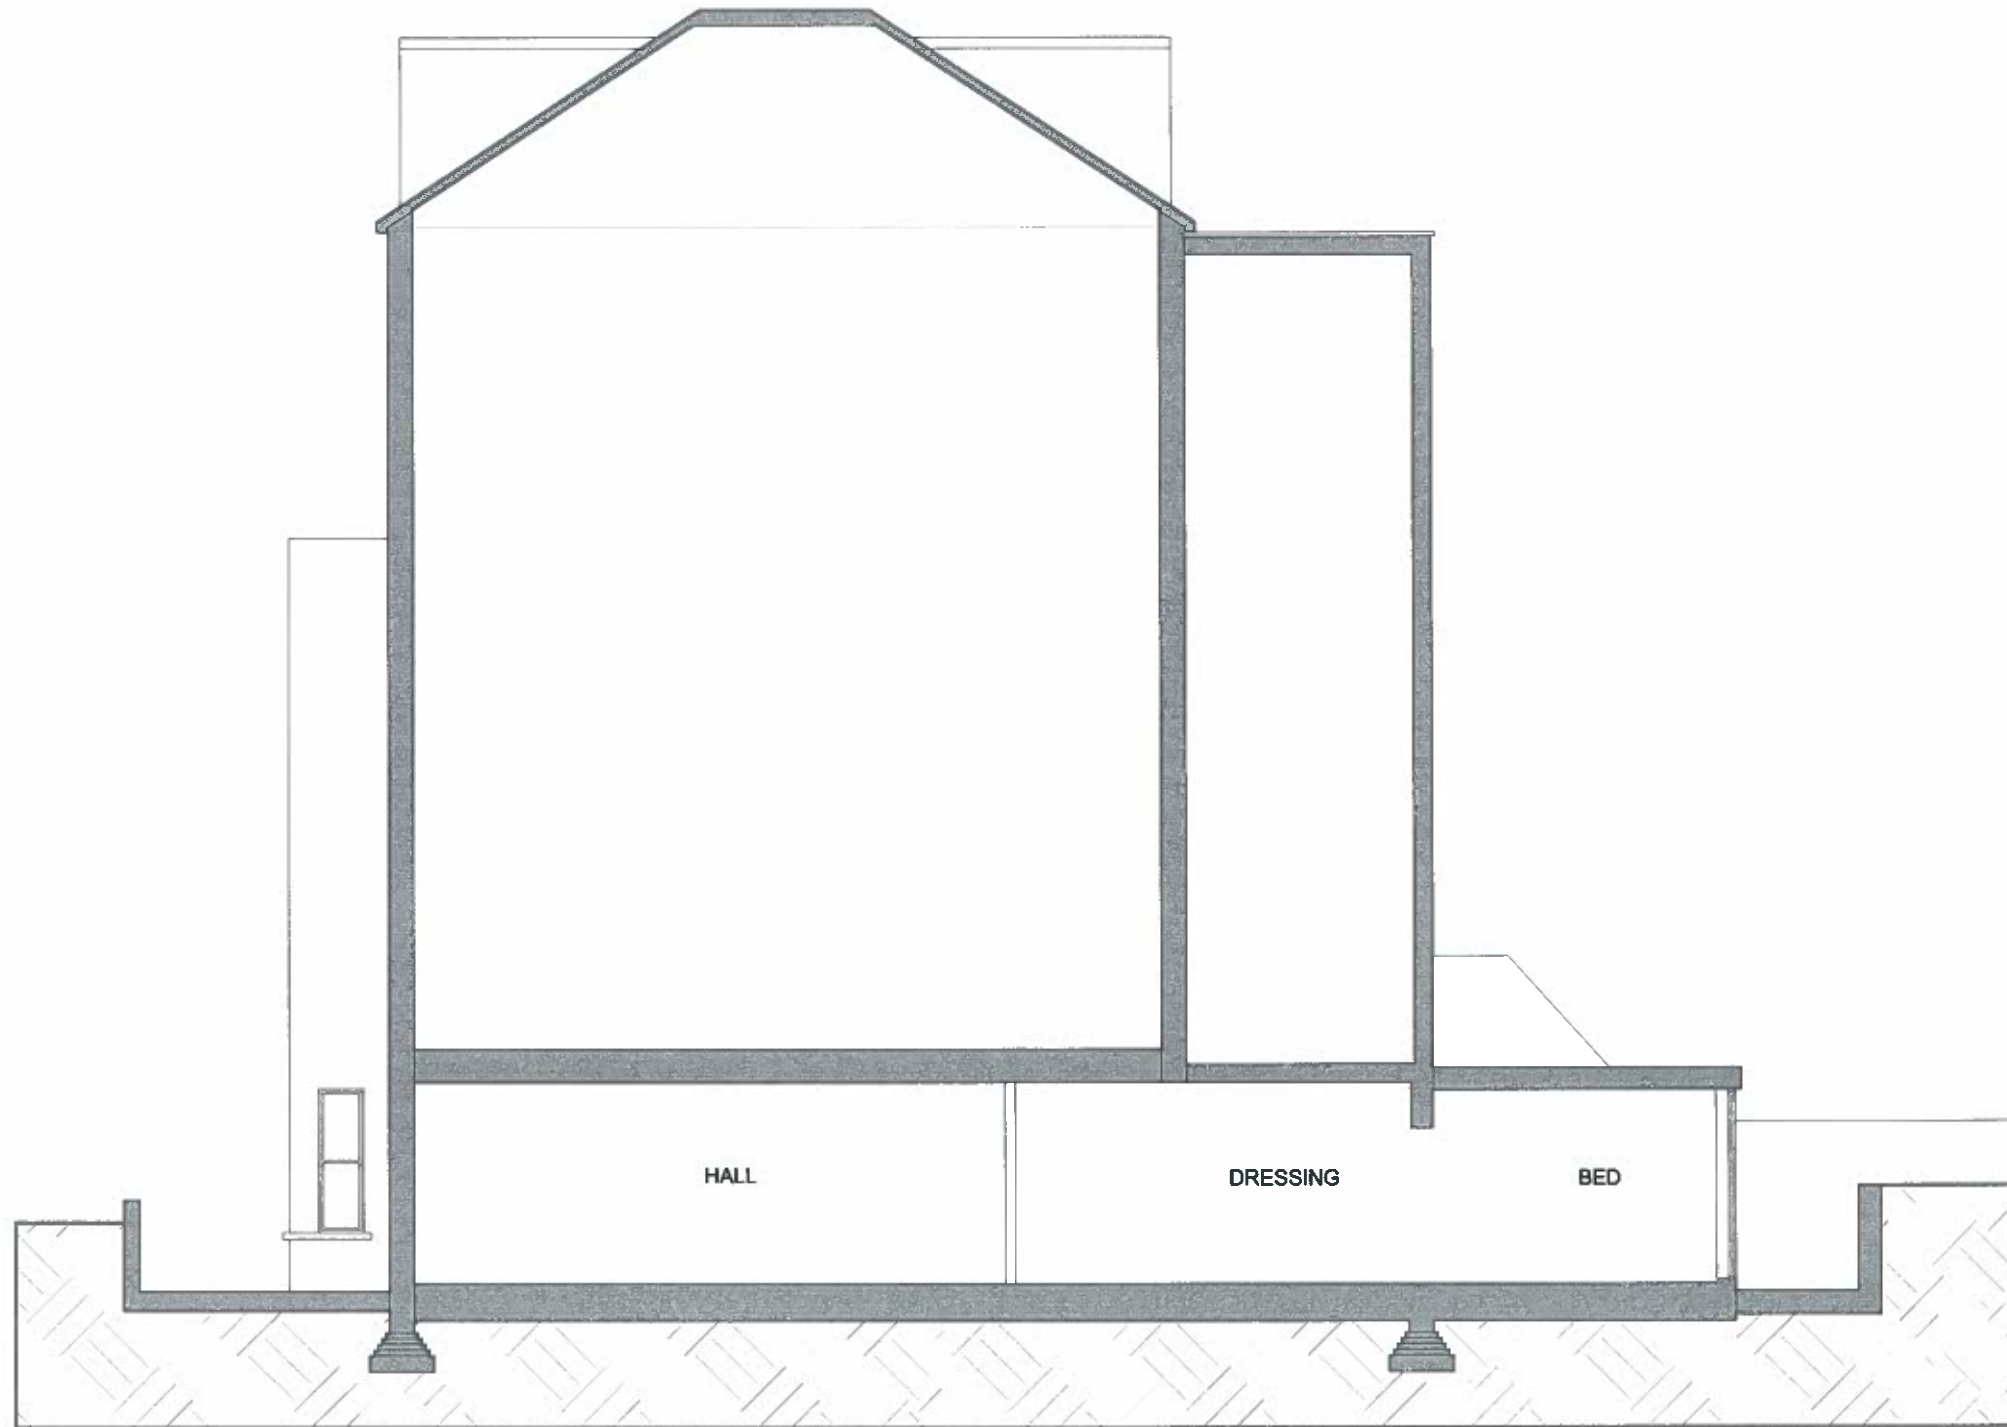

SECTION/ ELEVATION C



TITLE	SURVEY DRAWINGS	ADDRESS	THE GARDEN FLAT, 146 FELLOWS ROAD, LONDON. NW3	
CLIENT	Mrs. F.HALL	SCALE	1:100 @ A3	DATE AUG 2015
		DRAWING NO.	150730/12	REV.



REAR ELEVATION




REAR ELEVATION



URBAN REGEN LONDON Ltd.

TITLE	SURVEY DRAWINGS	ADDRESS	THE GARDEN FLAT, 146 FELLOWS ROAD, LONDON. NW3
CLIENT	Mrs. F.HALL	SCALE	1:100 @ A3
		DRAWING NO.	150730/13
		DATE	AUG 2015
		REV.	


Tel: 07970 647 449 Fax: 020 8963 9991 Email: urlondon@aol.com

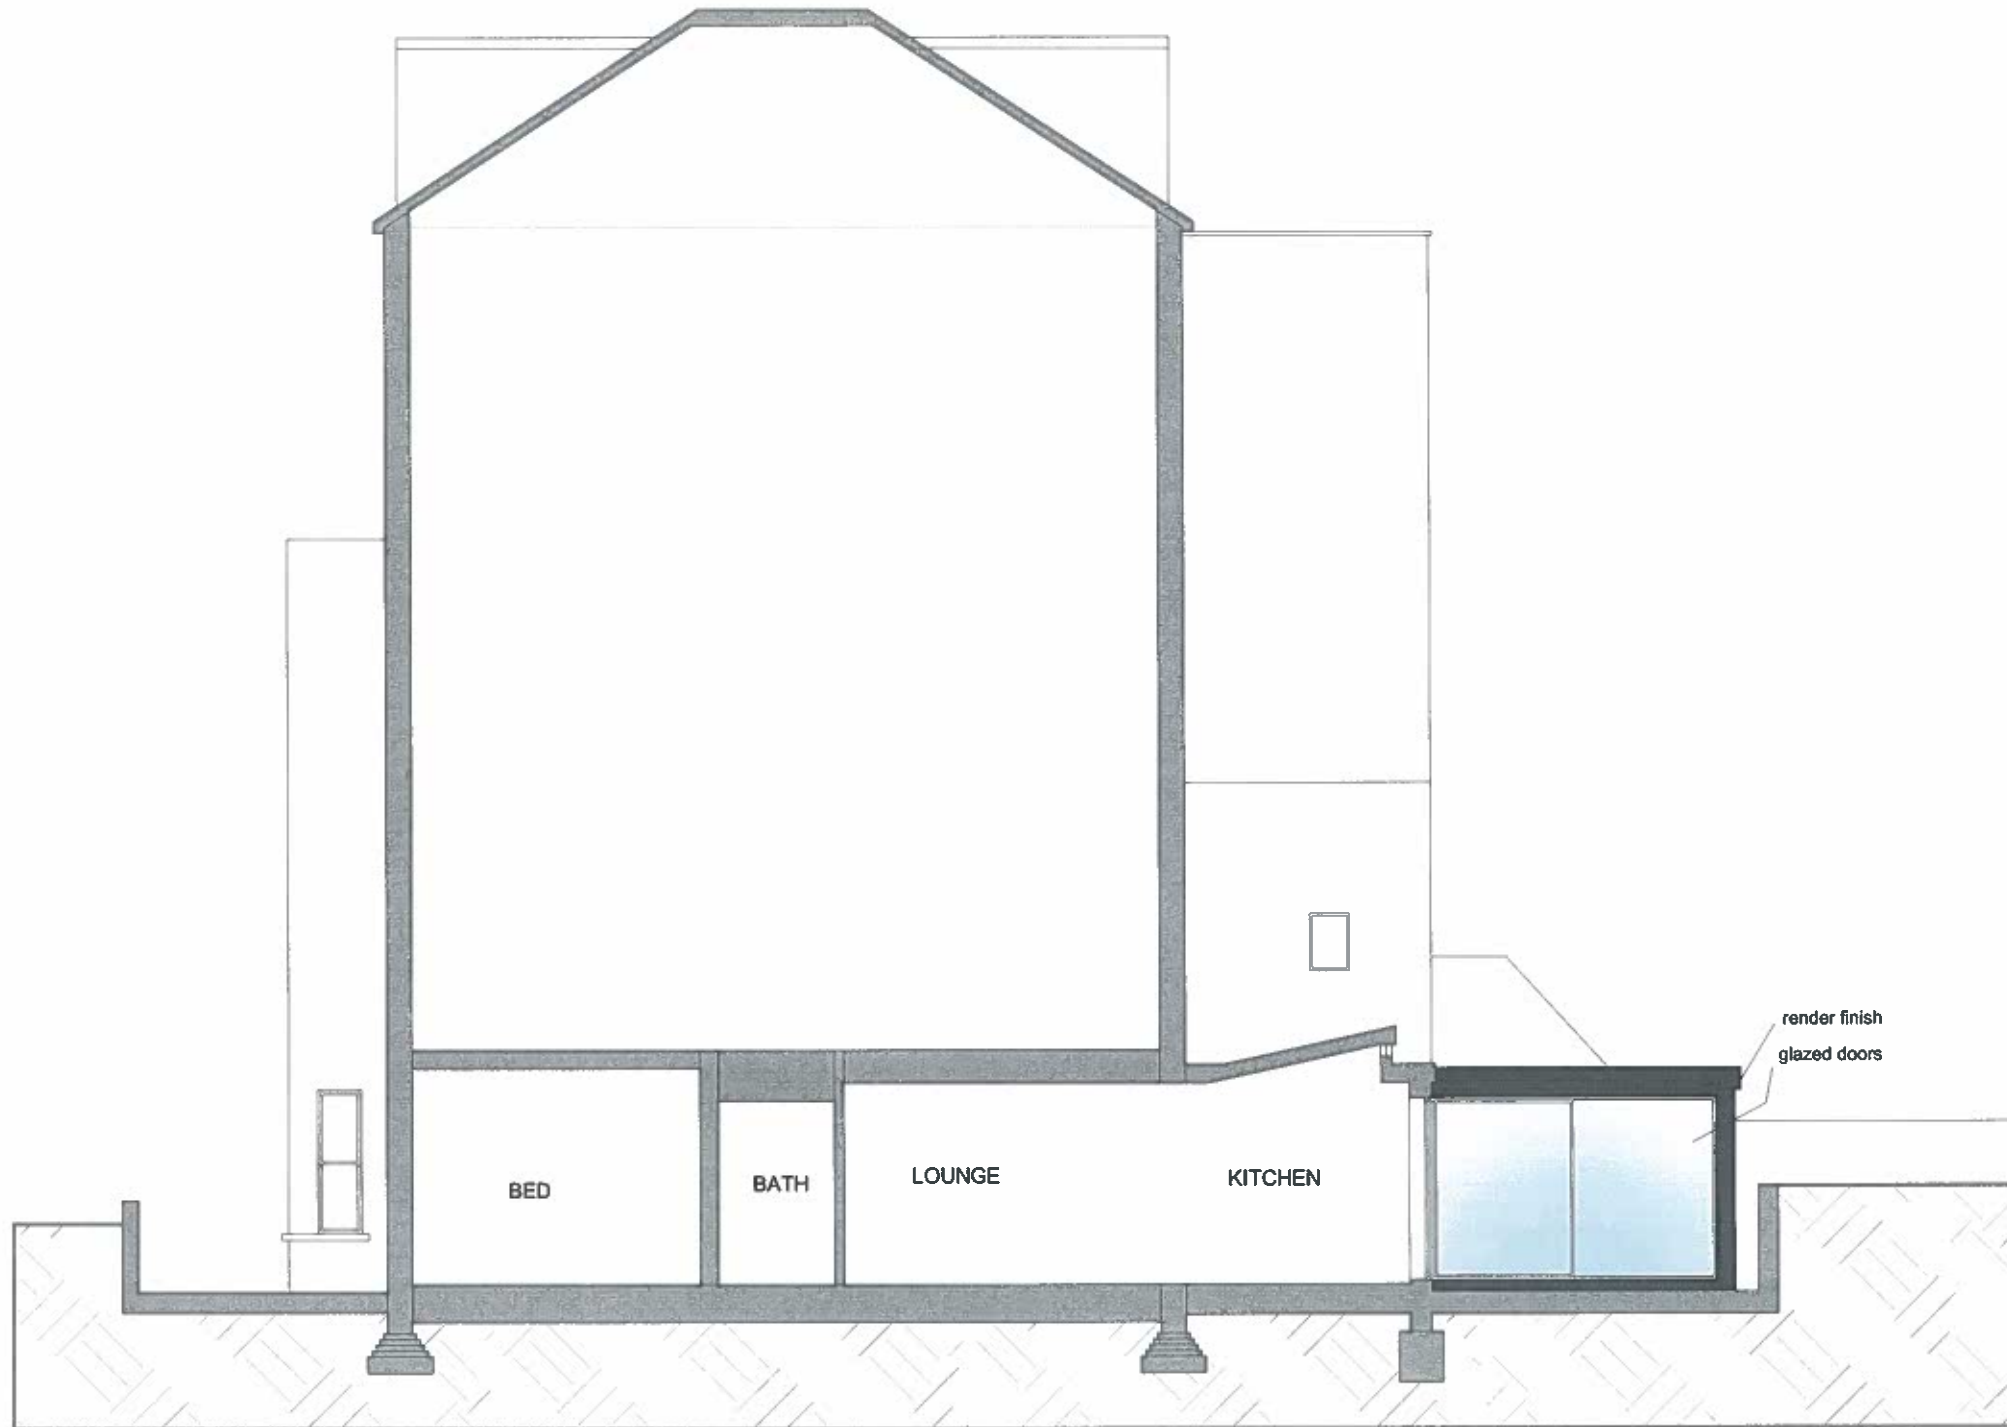

SIDE ELEVATION



TITLE	SURVEY DRAWINGS	ADDRESS	THE GARDEN FLAT, 146 FELLOWS ROAD, LONDON. NW3	
CLIENT	Mrs. F.HALL	SCALE	1:100 @ A3	DATE AUG 2015
		DRAWING NO.	150730/14	REV.

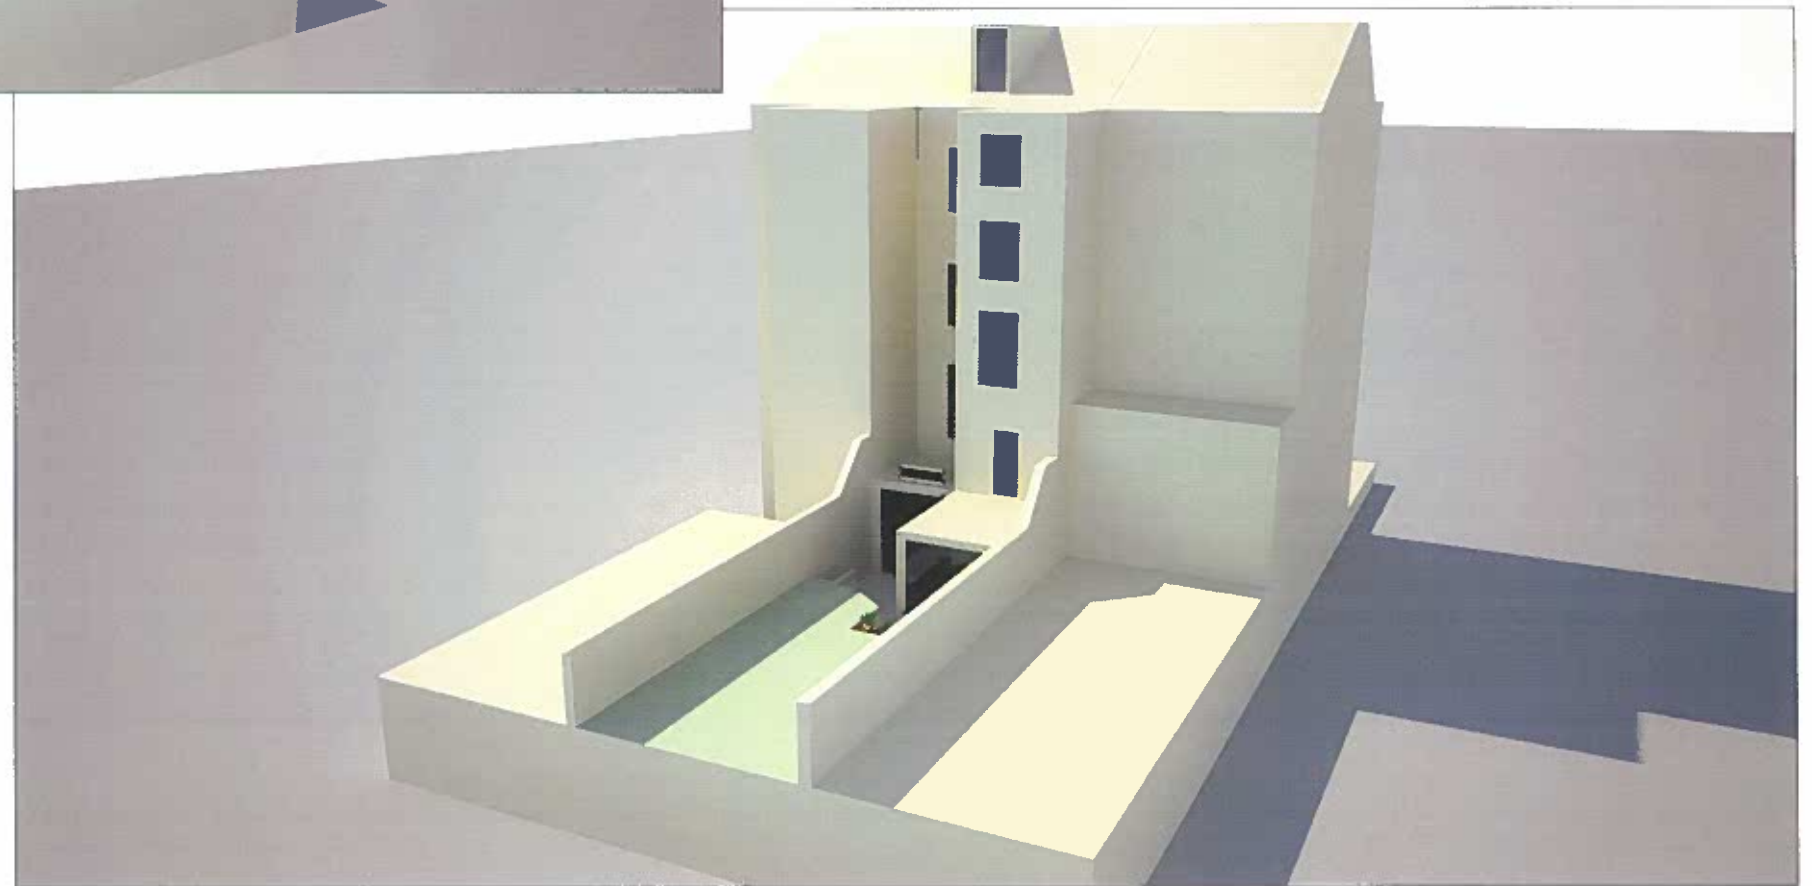

TITLE	SURVEY DRAWINGS	ADDRESS	THE GARDEN FLAT, 146 FELLOWS ROAD, LONDON. NW3	
CLIENT	Mrs. F.HALL	SCALE	1:100 @ A3	DATE AUG 2015
		DRAWING NO.	150730/15	REV.





URBAN REGEN LONDON Ltd.

TITLE	SURVEY DRAWINGS	ADDRESS	THE GARDEN FLAT, 146 FELLOWS ROAD, LONDON. NW3	
CLIENT	Mrs. F.HALL	SCALE	1:100 @ A3	DATE AUG 2015
		DRAWING NO.	150730/16	REV.

Tel: 07970 647 449 Fax: 020 8963 9991 Email: urlondon@aol.com