




① Existing Front Elevation  
Scale: 1:100

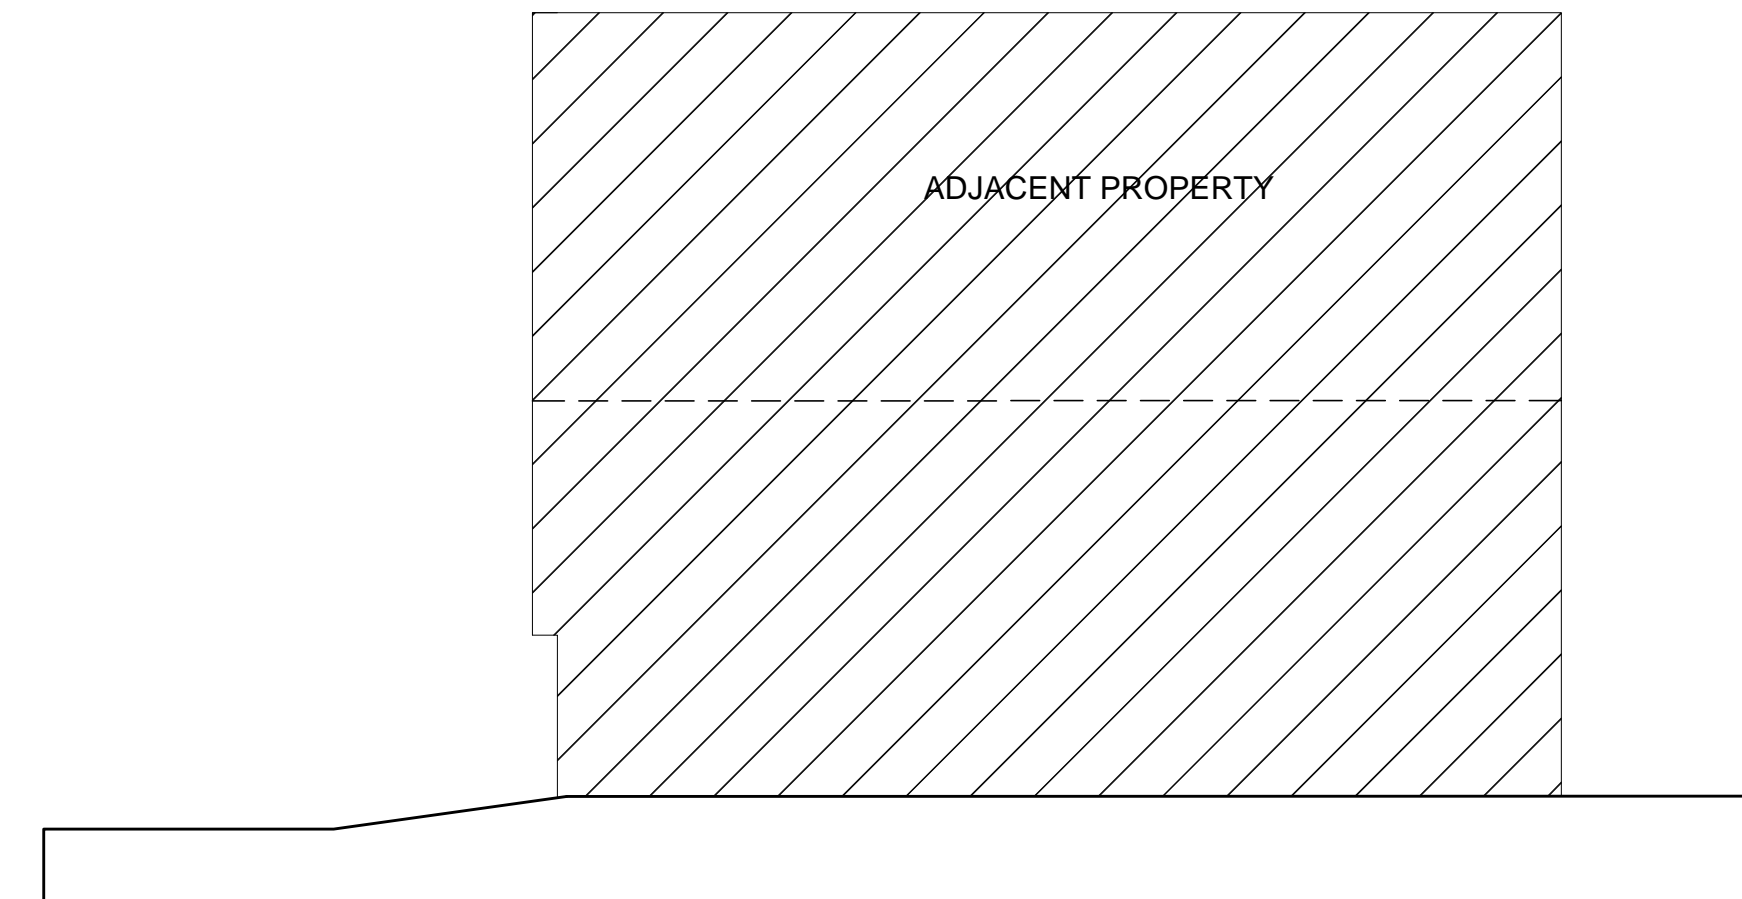


③ Existing Side Elevation  
Scale: 1:100

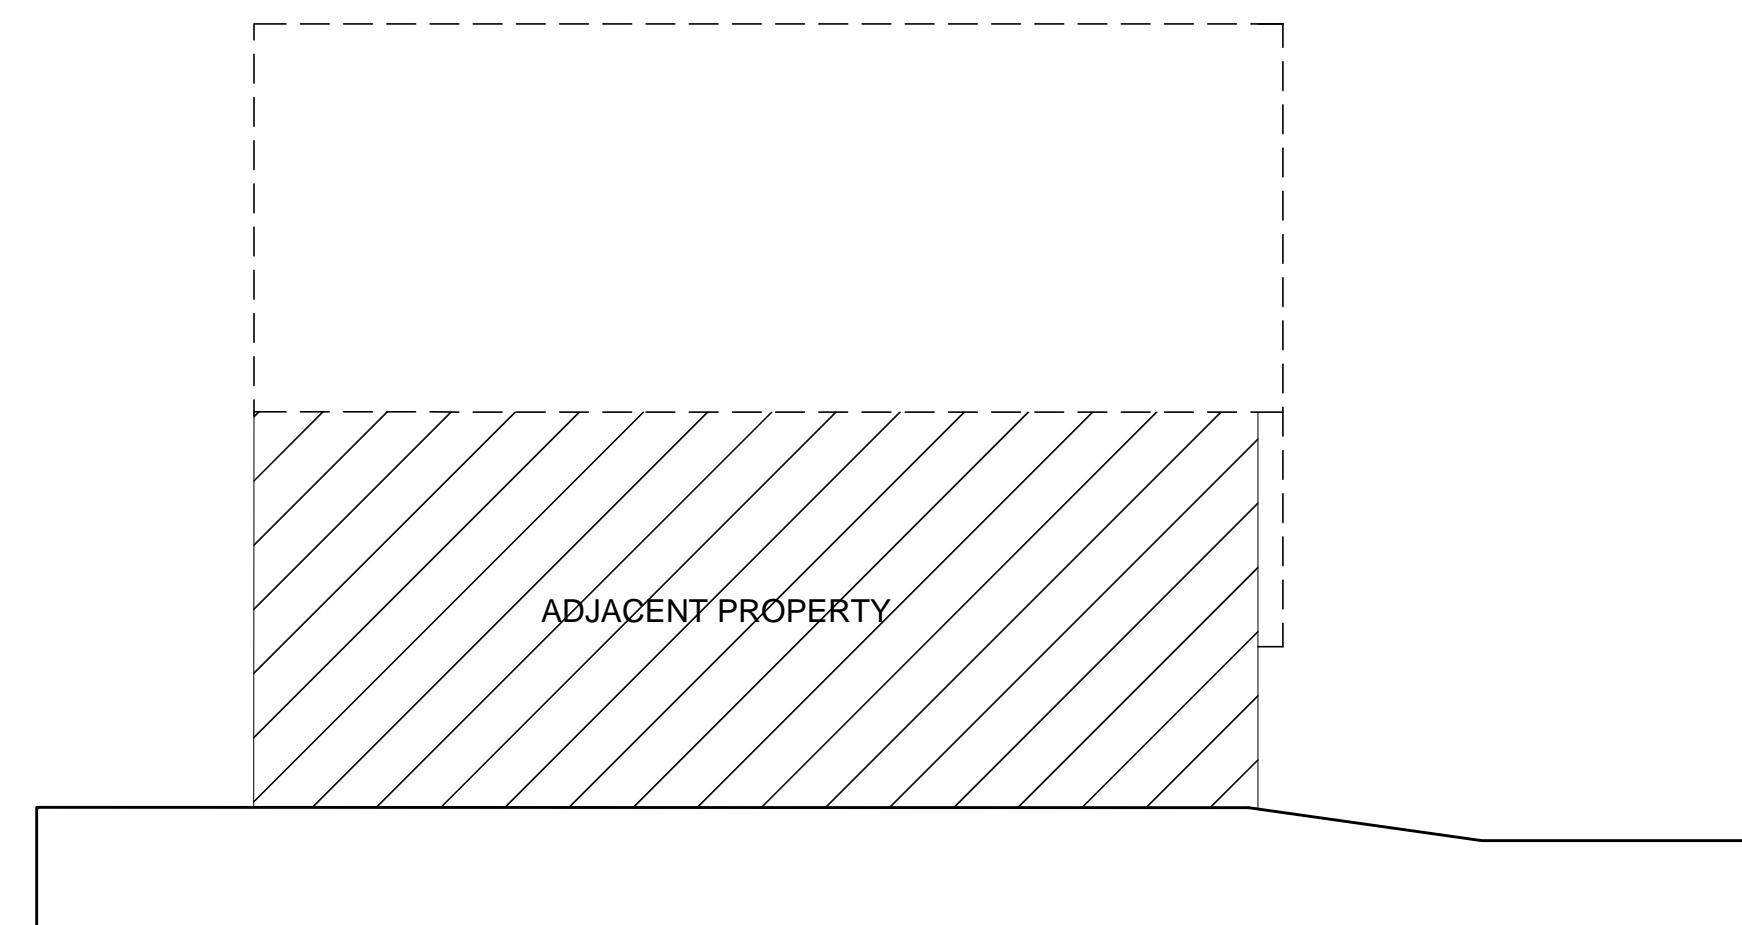


④ Existing Side Elevation  
Scale: 1:100

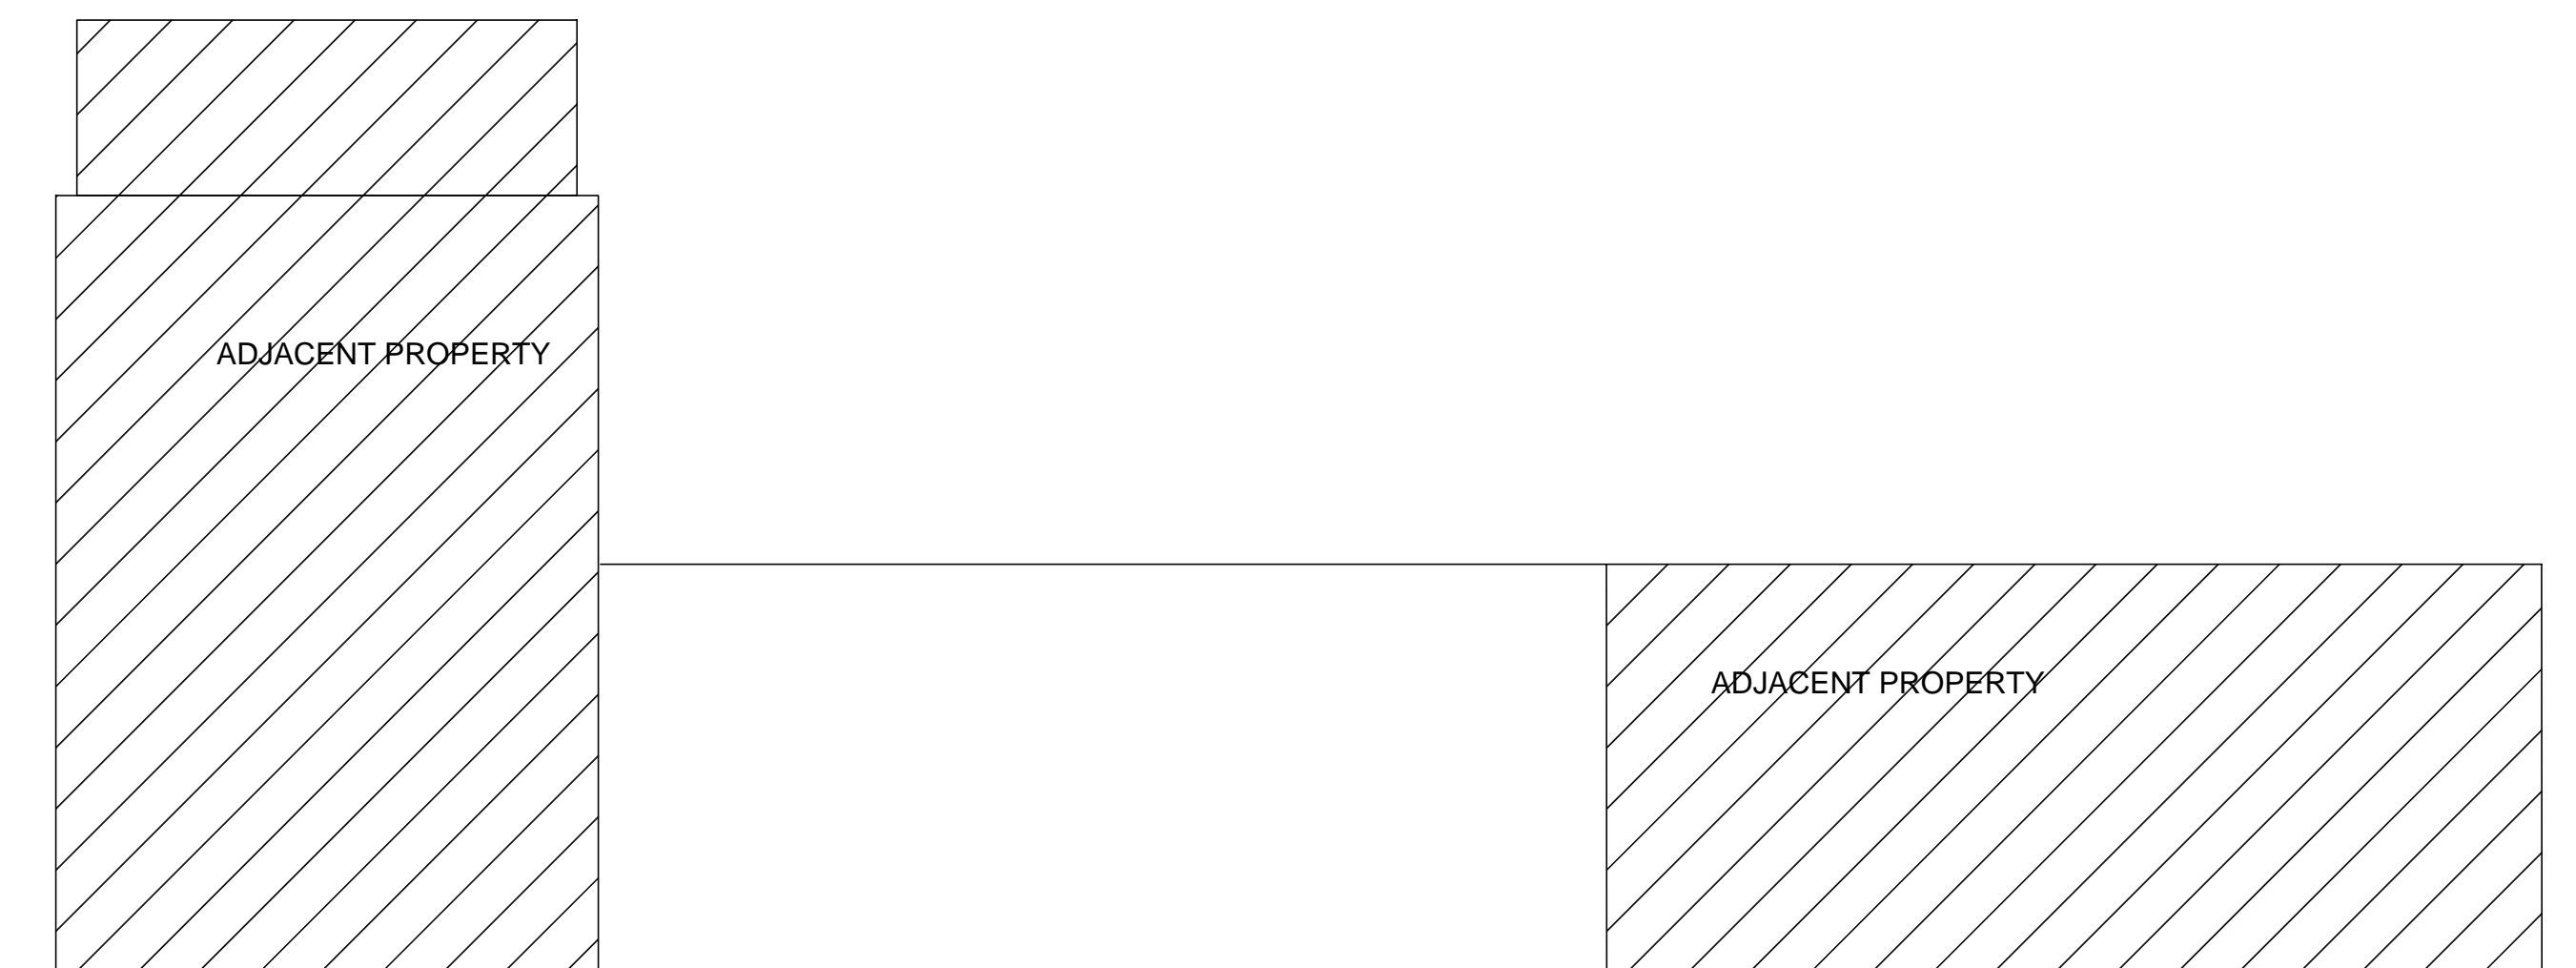

② Existing Rear Elevation  
Scale: 1:100

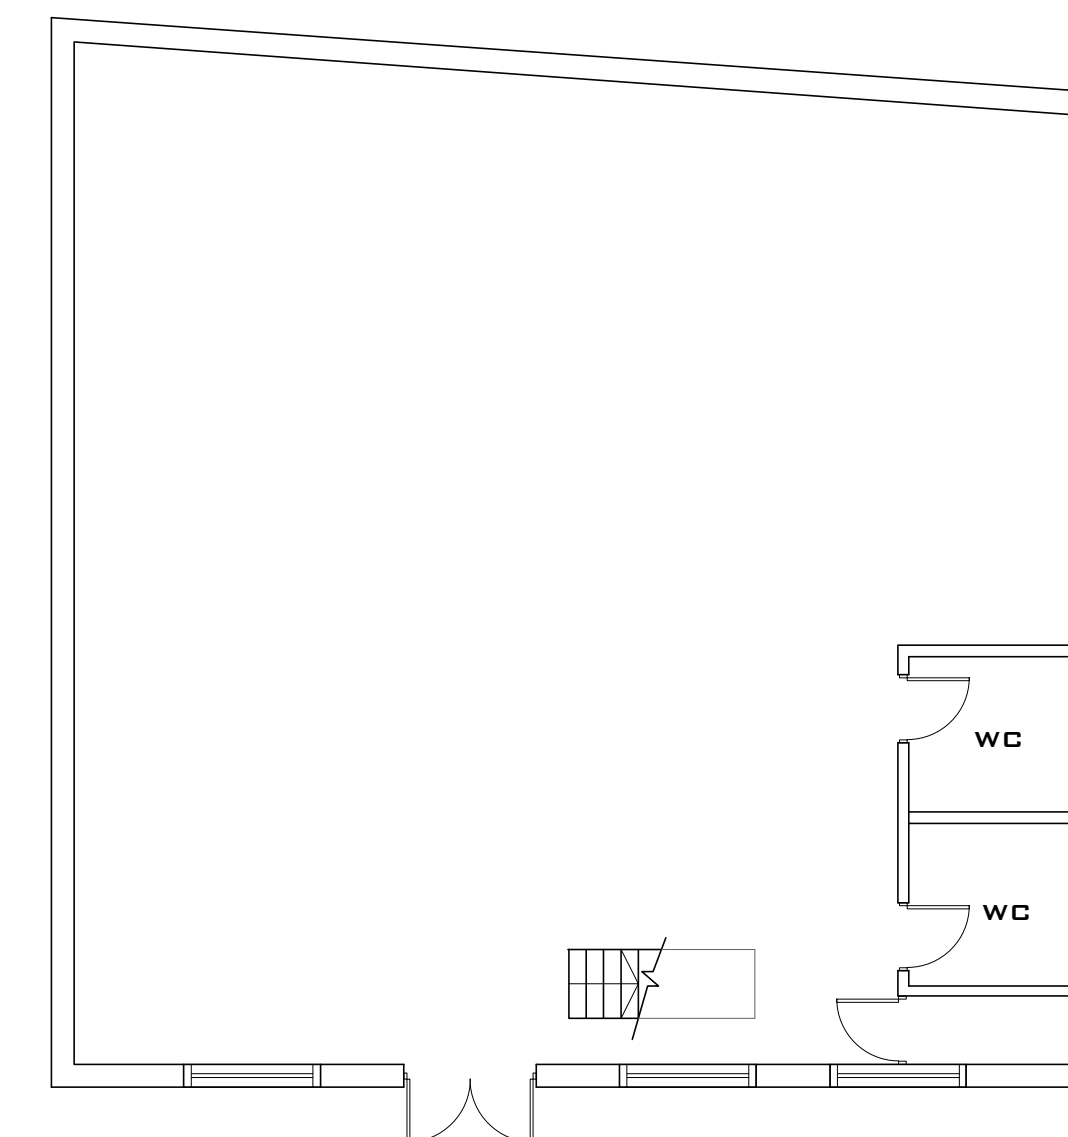

⑤ Existing Ground floor plan  
Scale: 1:100

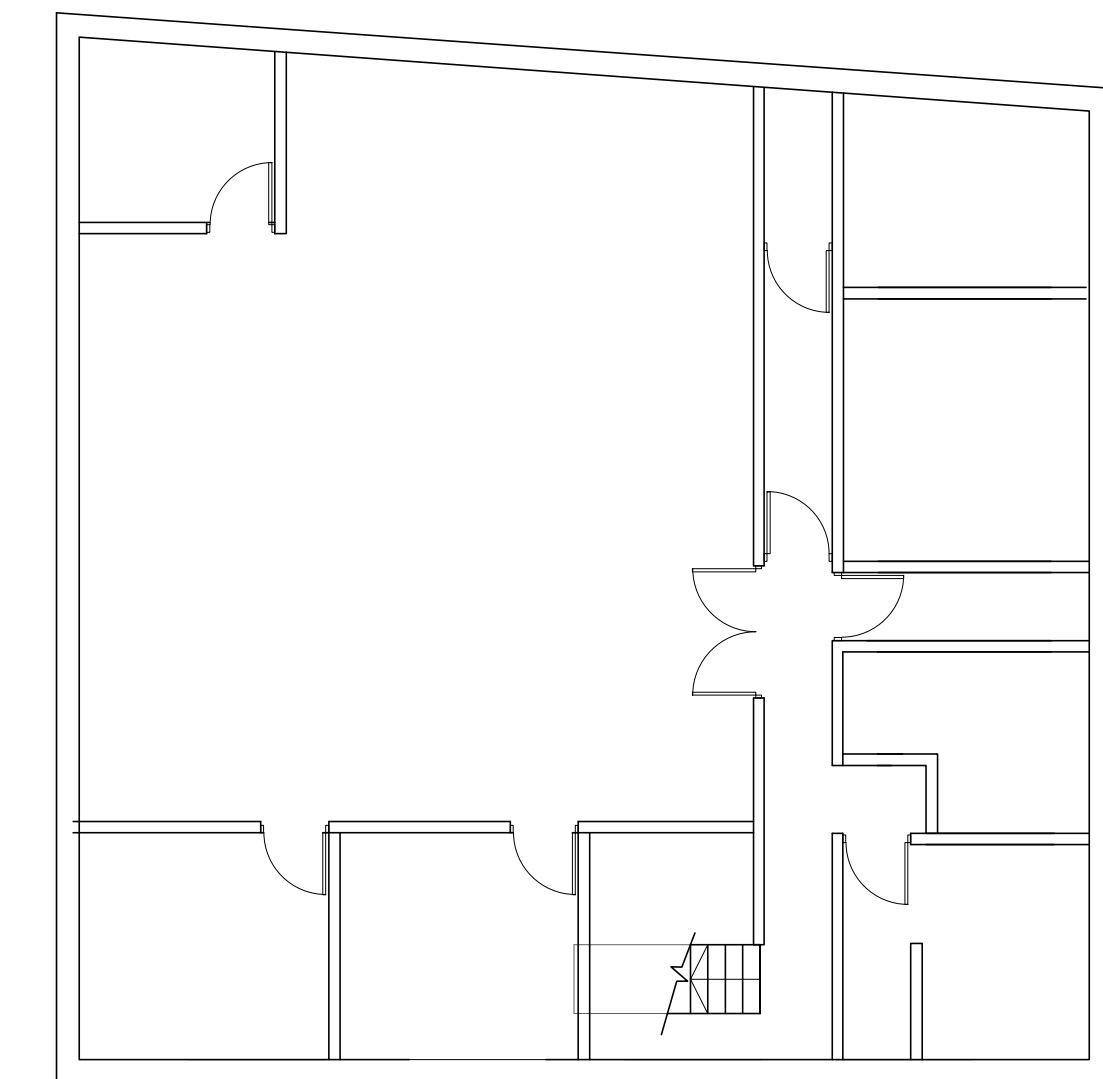

⑥ Existing First floor plan  
Scale: 1:100

**GEA**  
388m<sup>2</sup>

**GIA**  
350m<sup>2</sup>

**NIA**  
325m<sup>2</sup>