


1 Site Location Plan

Scale: 1:1250

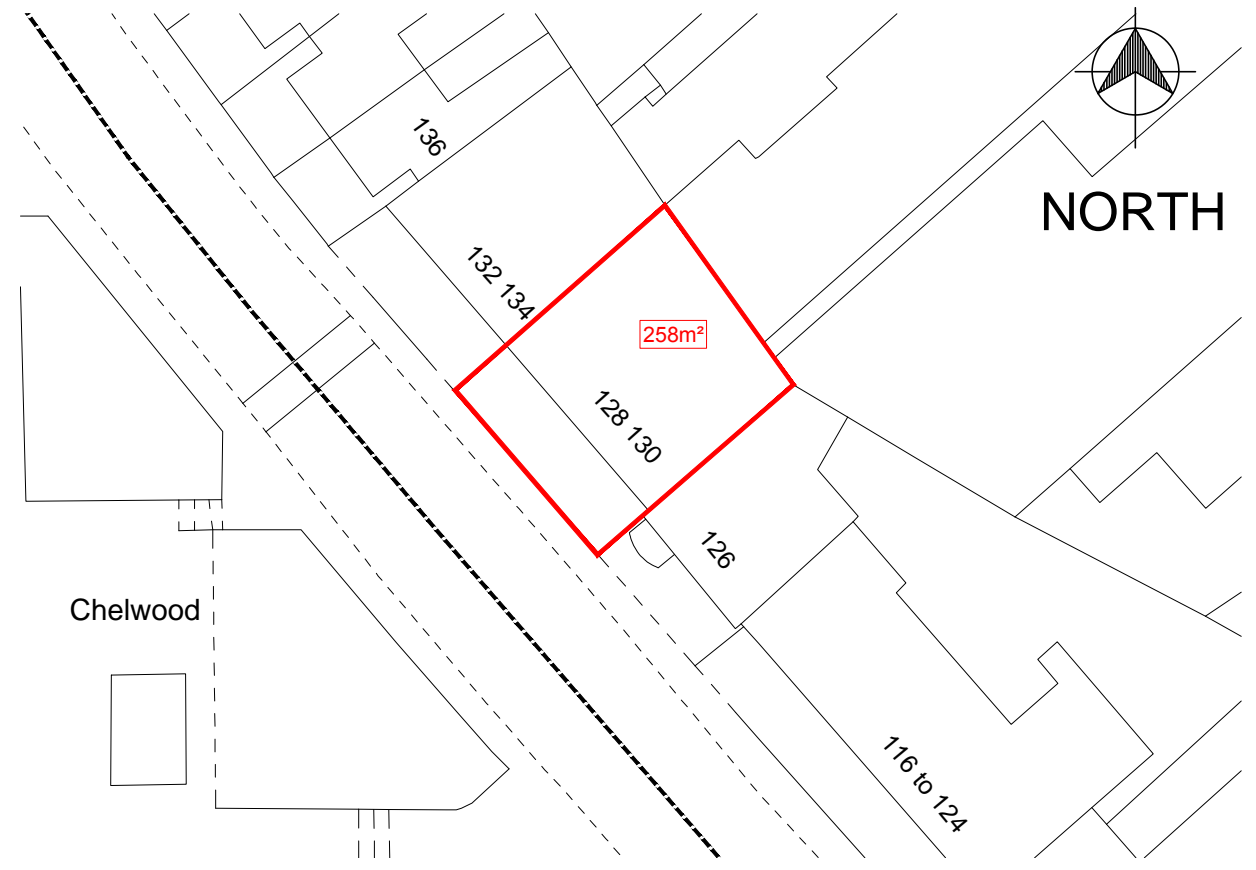

2 Site Plan

Scale: 1:500

REVISION	DATE	AMENDMENT
<b>APS DESIGN ASSOCIATES LTD</b> ARCHITECTURAL DESIGNERS AND PLANNING CONSULTANTS		
PROJECT STAGE: Town Planning	DRAWN BY: MA	DATE: July 2015
CLIENT:		
PROJECT: 128-130 Grafton Road		
JOB NO: 2125	DRAWING NO: 01	REVISION:
DRAWING TITLE: Site Location Plans and Existing floor plan		SCALE: 1:1250/1:500 @A3
The Design Studio 1 Cambridge Road (Rear) Nelson Street Southend-On-Sea Essex SS1 1ET		Tel: 01702 469 769 - 01702 337328 Email: admin@apsdesignsuk.com designteam@apsdesignsuk.com planning@apsdesignsuk.com Website: www.apsdesignsuk.com