
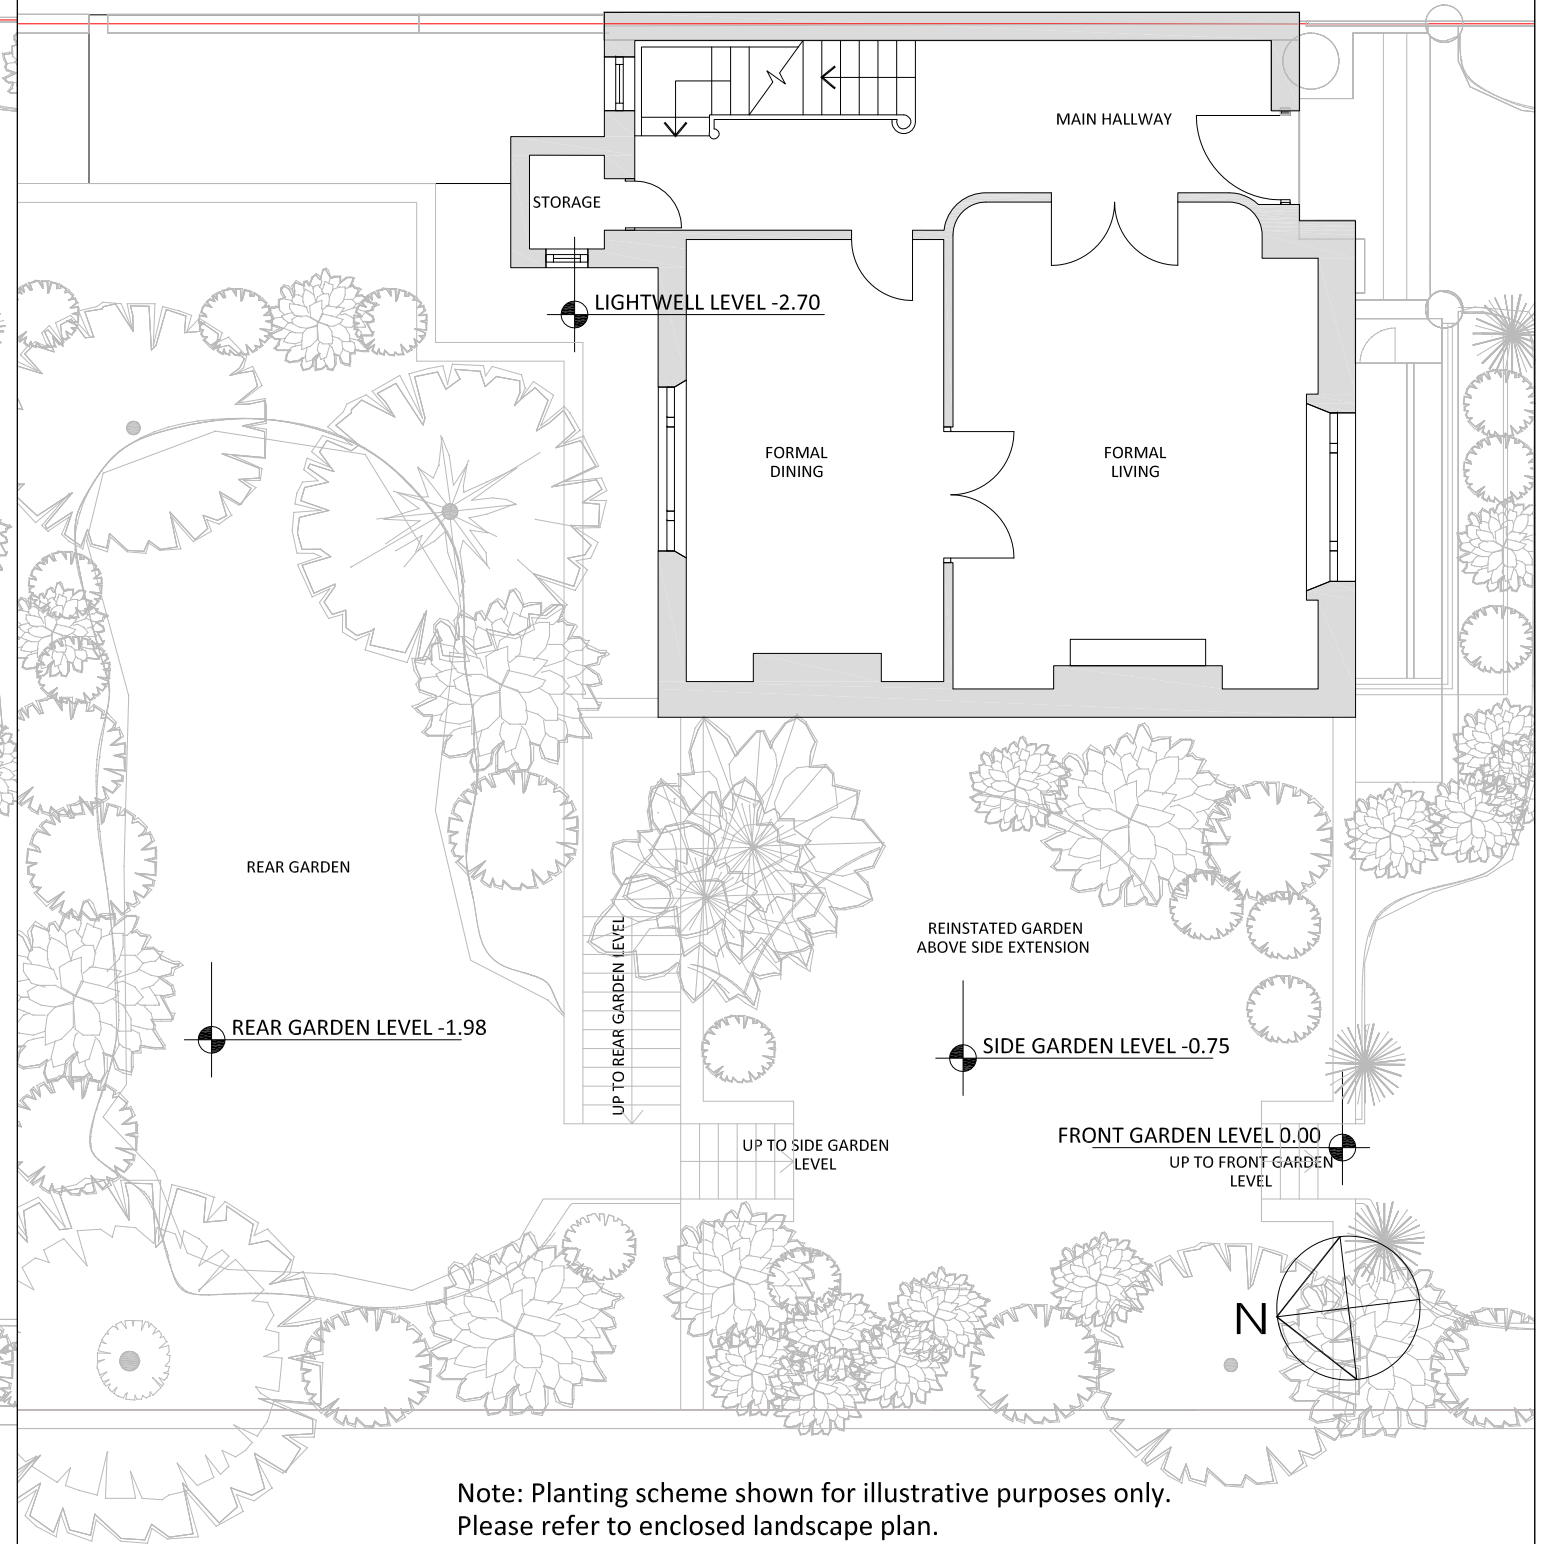
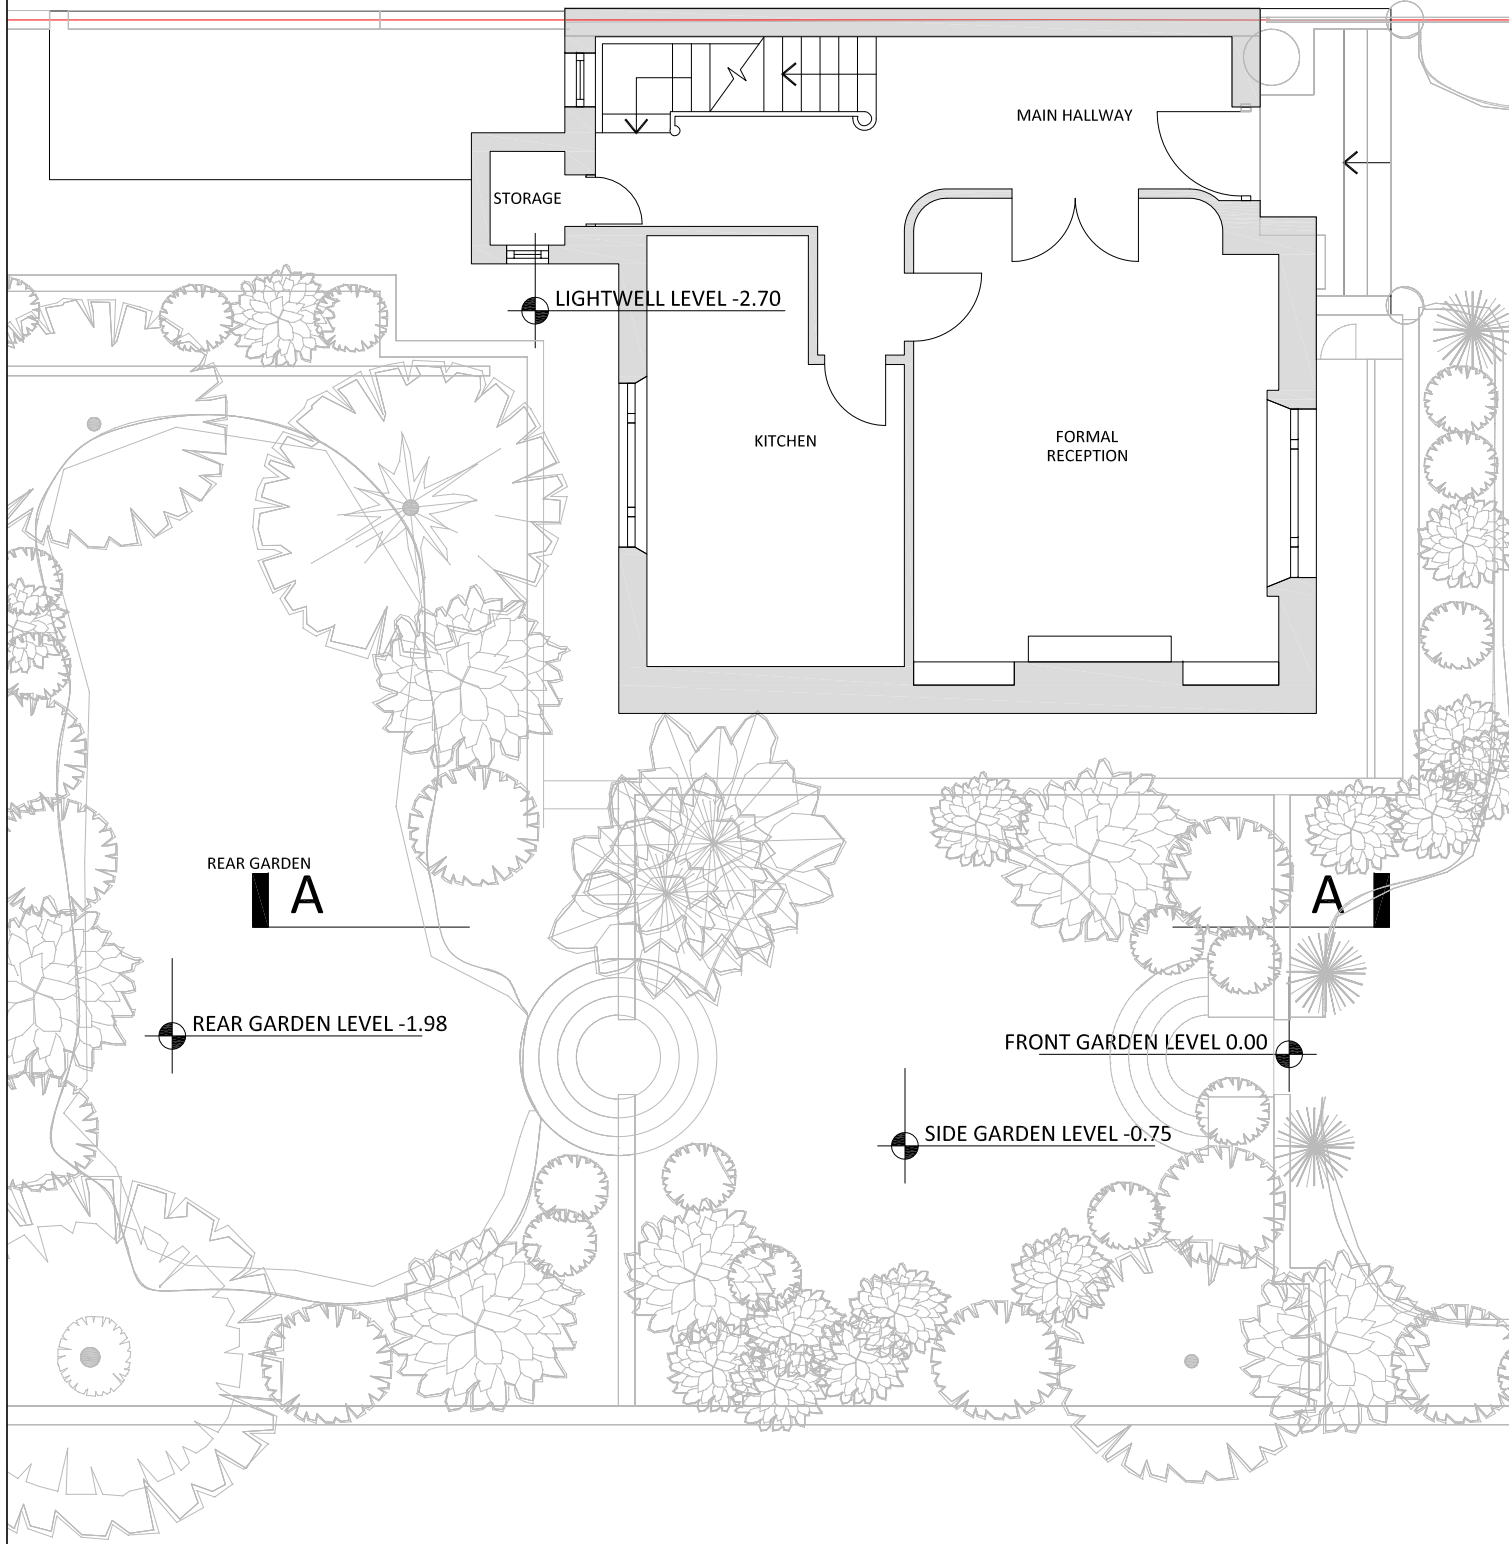


Existing

Proposed

 

Note: Planting scheme shown for illustrative purposes only. Please refer to enclosed landscape plan.

Ground floor plan

HARRISON VARMA

Harrison Varma House, 98 Great North Road, East Finchley, London, N2 0NL
Tel: +44 (0)20 8883 6600
Fax: +44 (0)20 8444 6300
Email: info@harrisonvarma.co.uk
www.harrisonvarma.co.uk

ad design concepts

Project	11 Prince Albert Road, London NW1
Drawing Title:	Existing and proposed ground floor plan
Drawing Number:	96-108
Revision:	D
Date:	April 2015
Scale:	1:50@A1; 1:100@A3
AD Design Concepts Ltd - 25 Grafton Gardens, London NW2 1JH - www.addconcepts.co.uk - tel: 02082090343 - fax: 02084551424 - e-mail: info@addconcepts.co.uk	

planning - architecture - interiors