

7


8

9

10


11

12

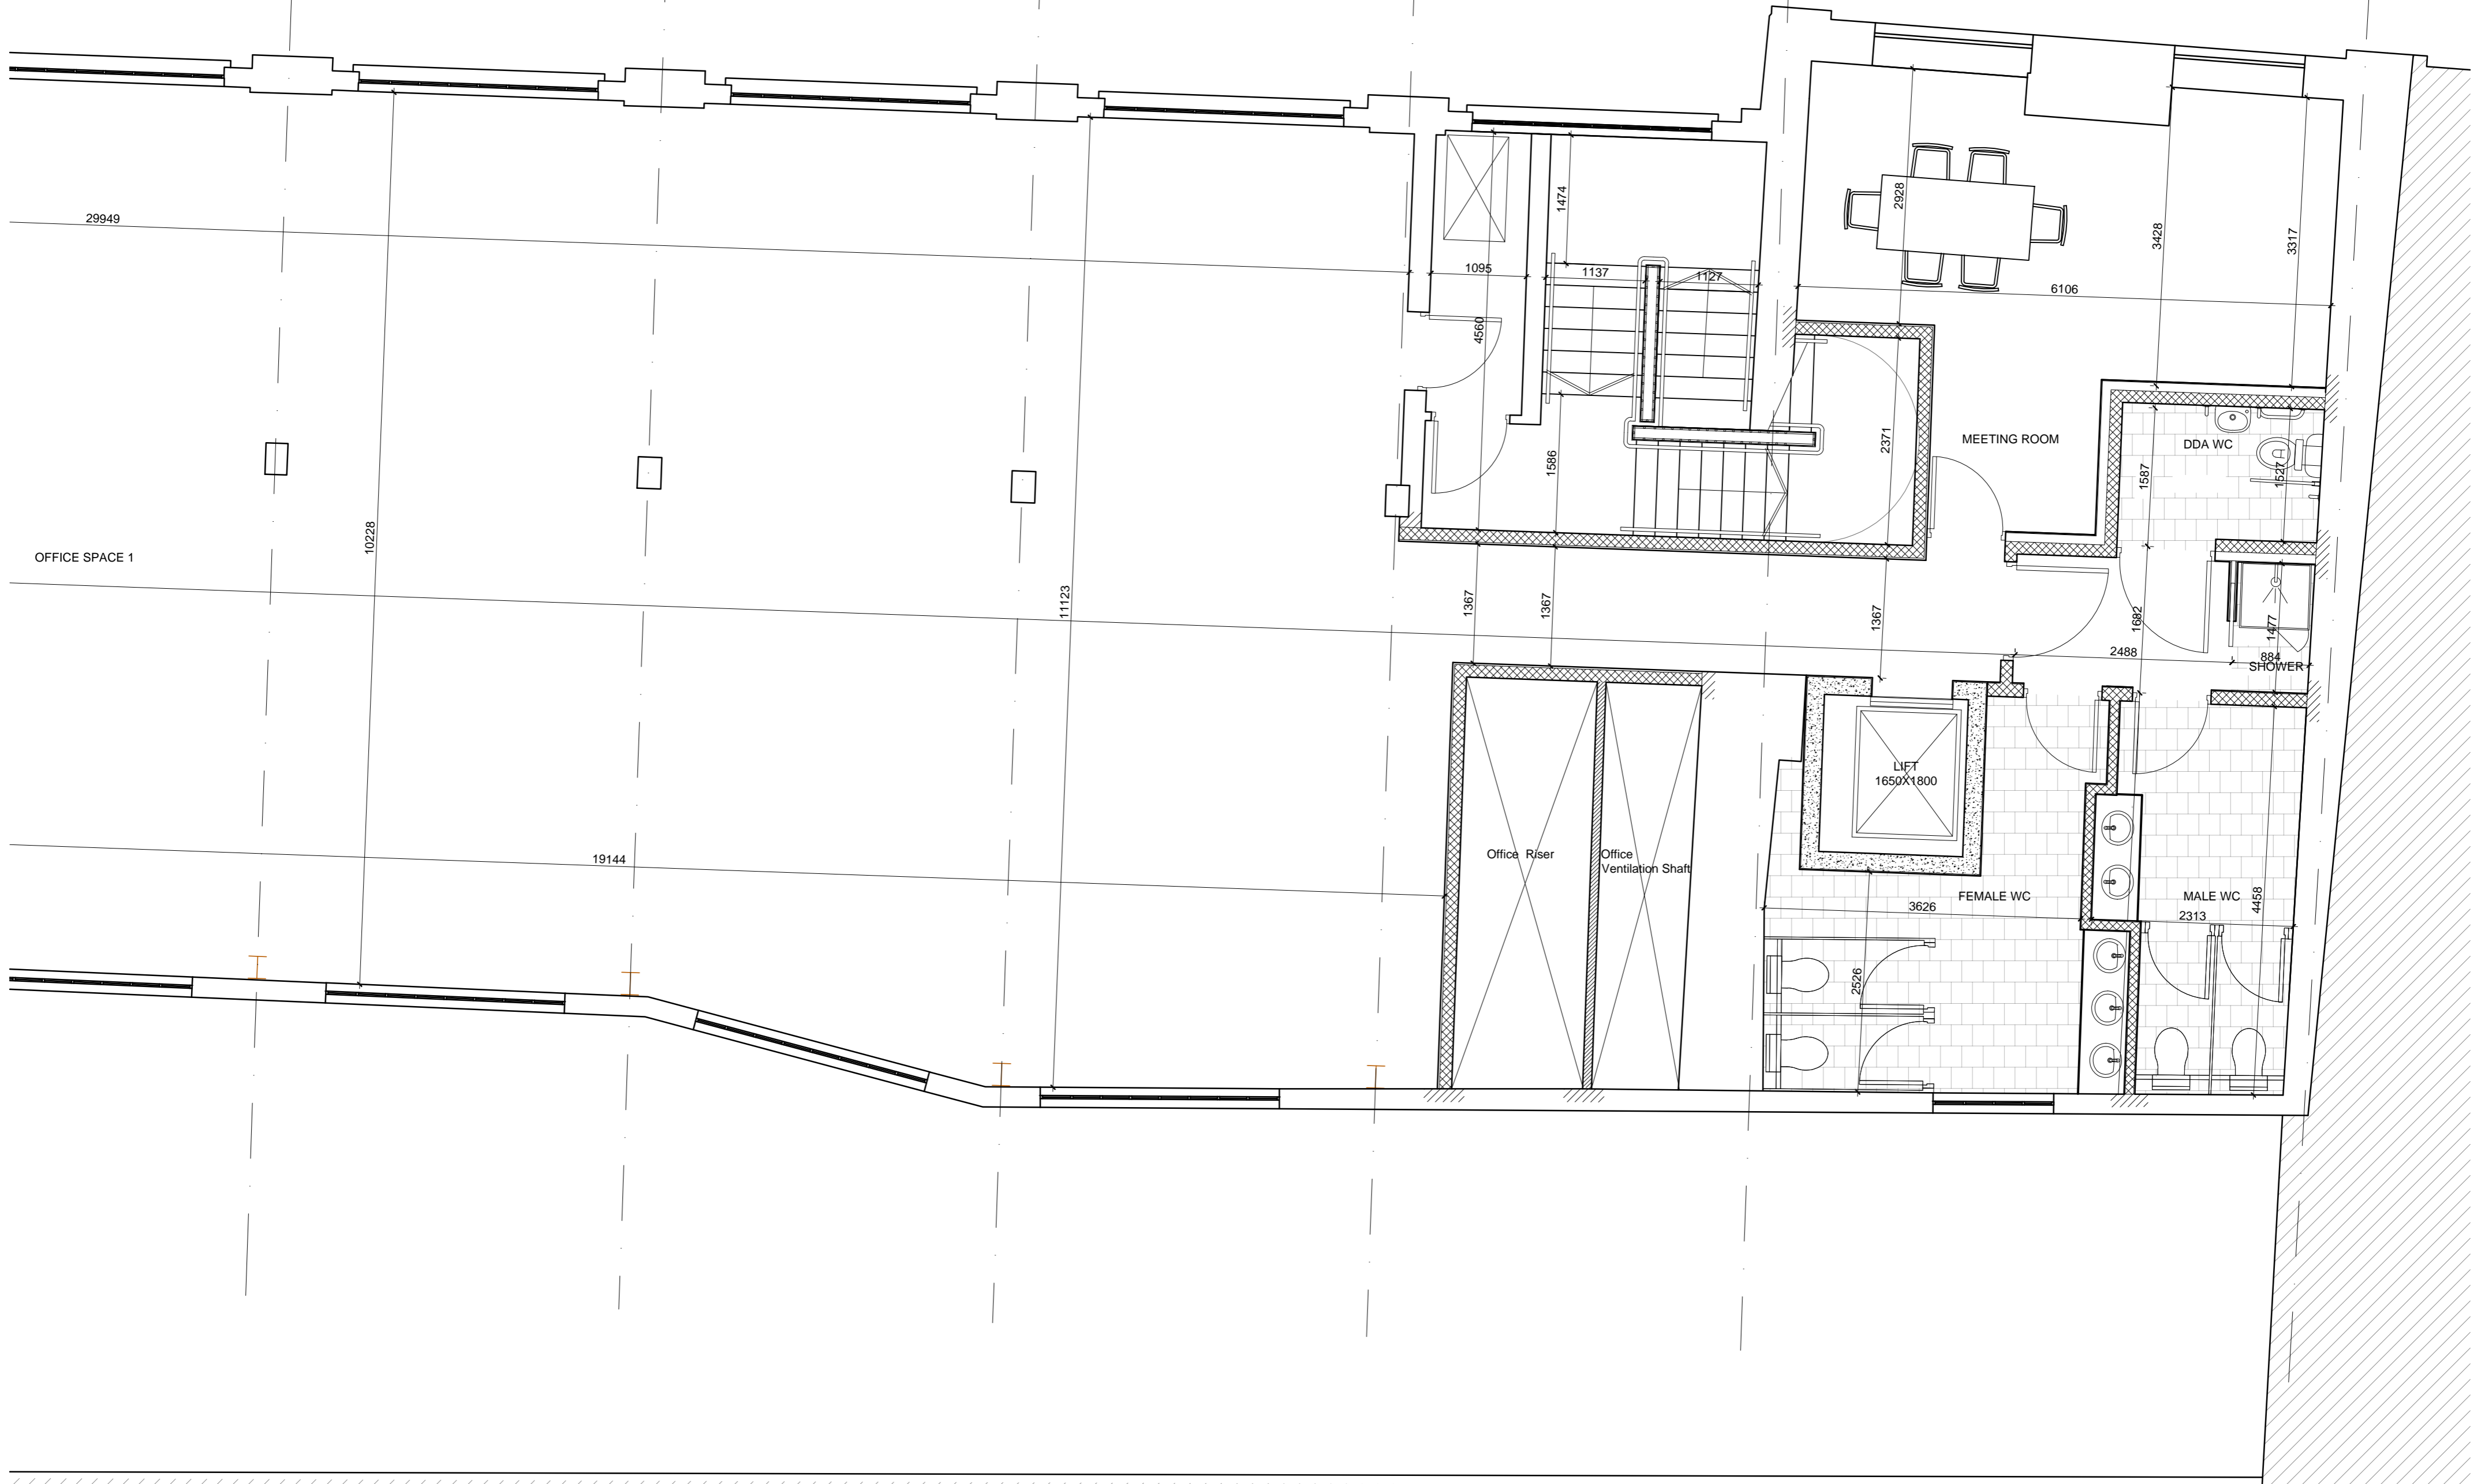

DRAWING STATUS:

GENERAL NOTES:
 Do not scale the drawing. Use figured dimensions only.
 All dimensions to be checked on site prior to commencement of work or shop drawings.
 Drawing to be read in conjunction with specifications / schedules / bills of quantities.
 Any discrepancies must be reported to the architects immediately.
 Copyright of this document and the designs described is owned by the Method Architects.

 <p>tel: 07815 862842 email: info@methodarchitects.co.uk</p>	CLIENT:	SPAN GROUP			
	PROJECT:	SHORTS GARDENS			
	DWG TITLE:	PROPOSED SECOND FLOOR PLAN			
	SCALE:	1:50@A1	DATE:	15 JULY 2015	
JOB No:	15_088	DWG NO:	L(00)06sh2	REV:	