

6012

4759

4257

4257

4258

4266

1


2

3

4


5

6

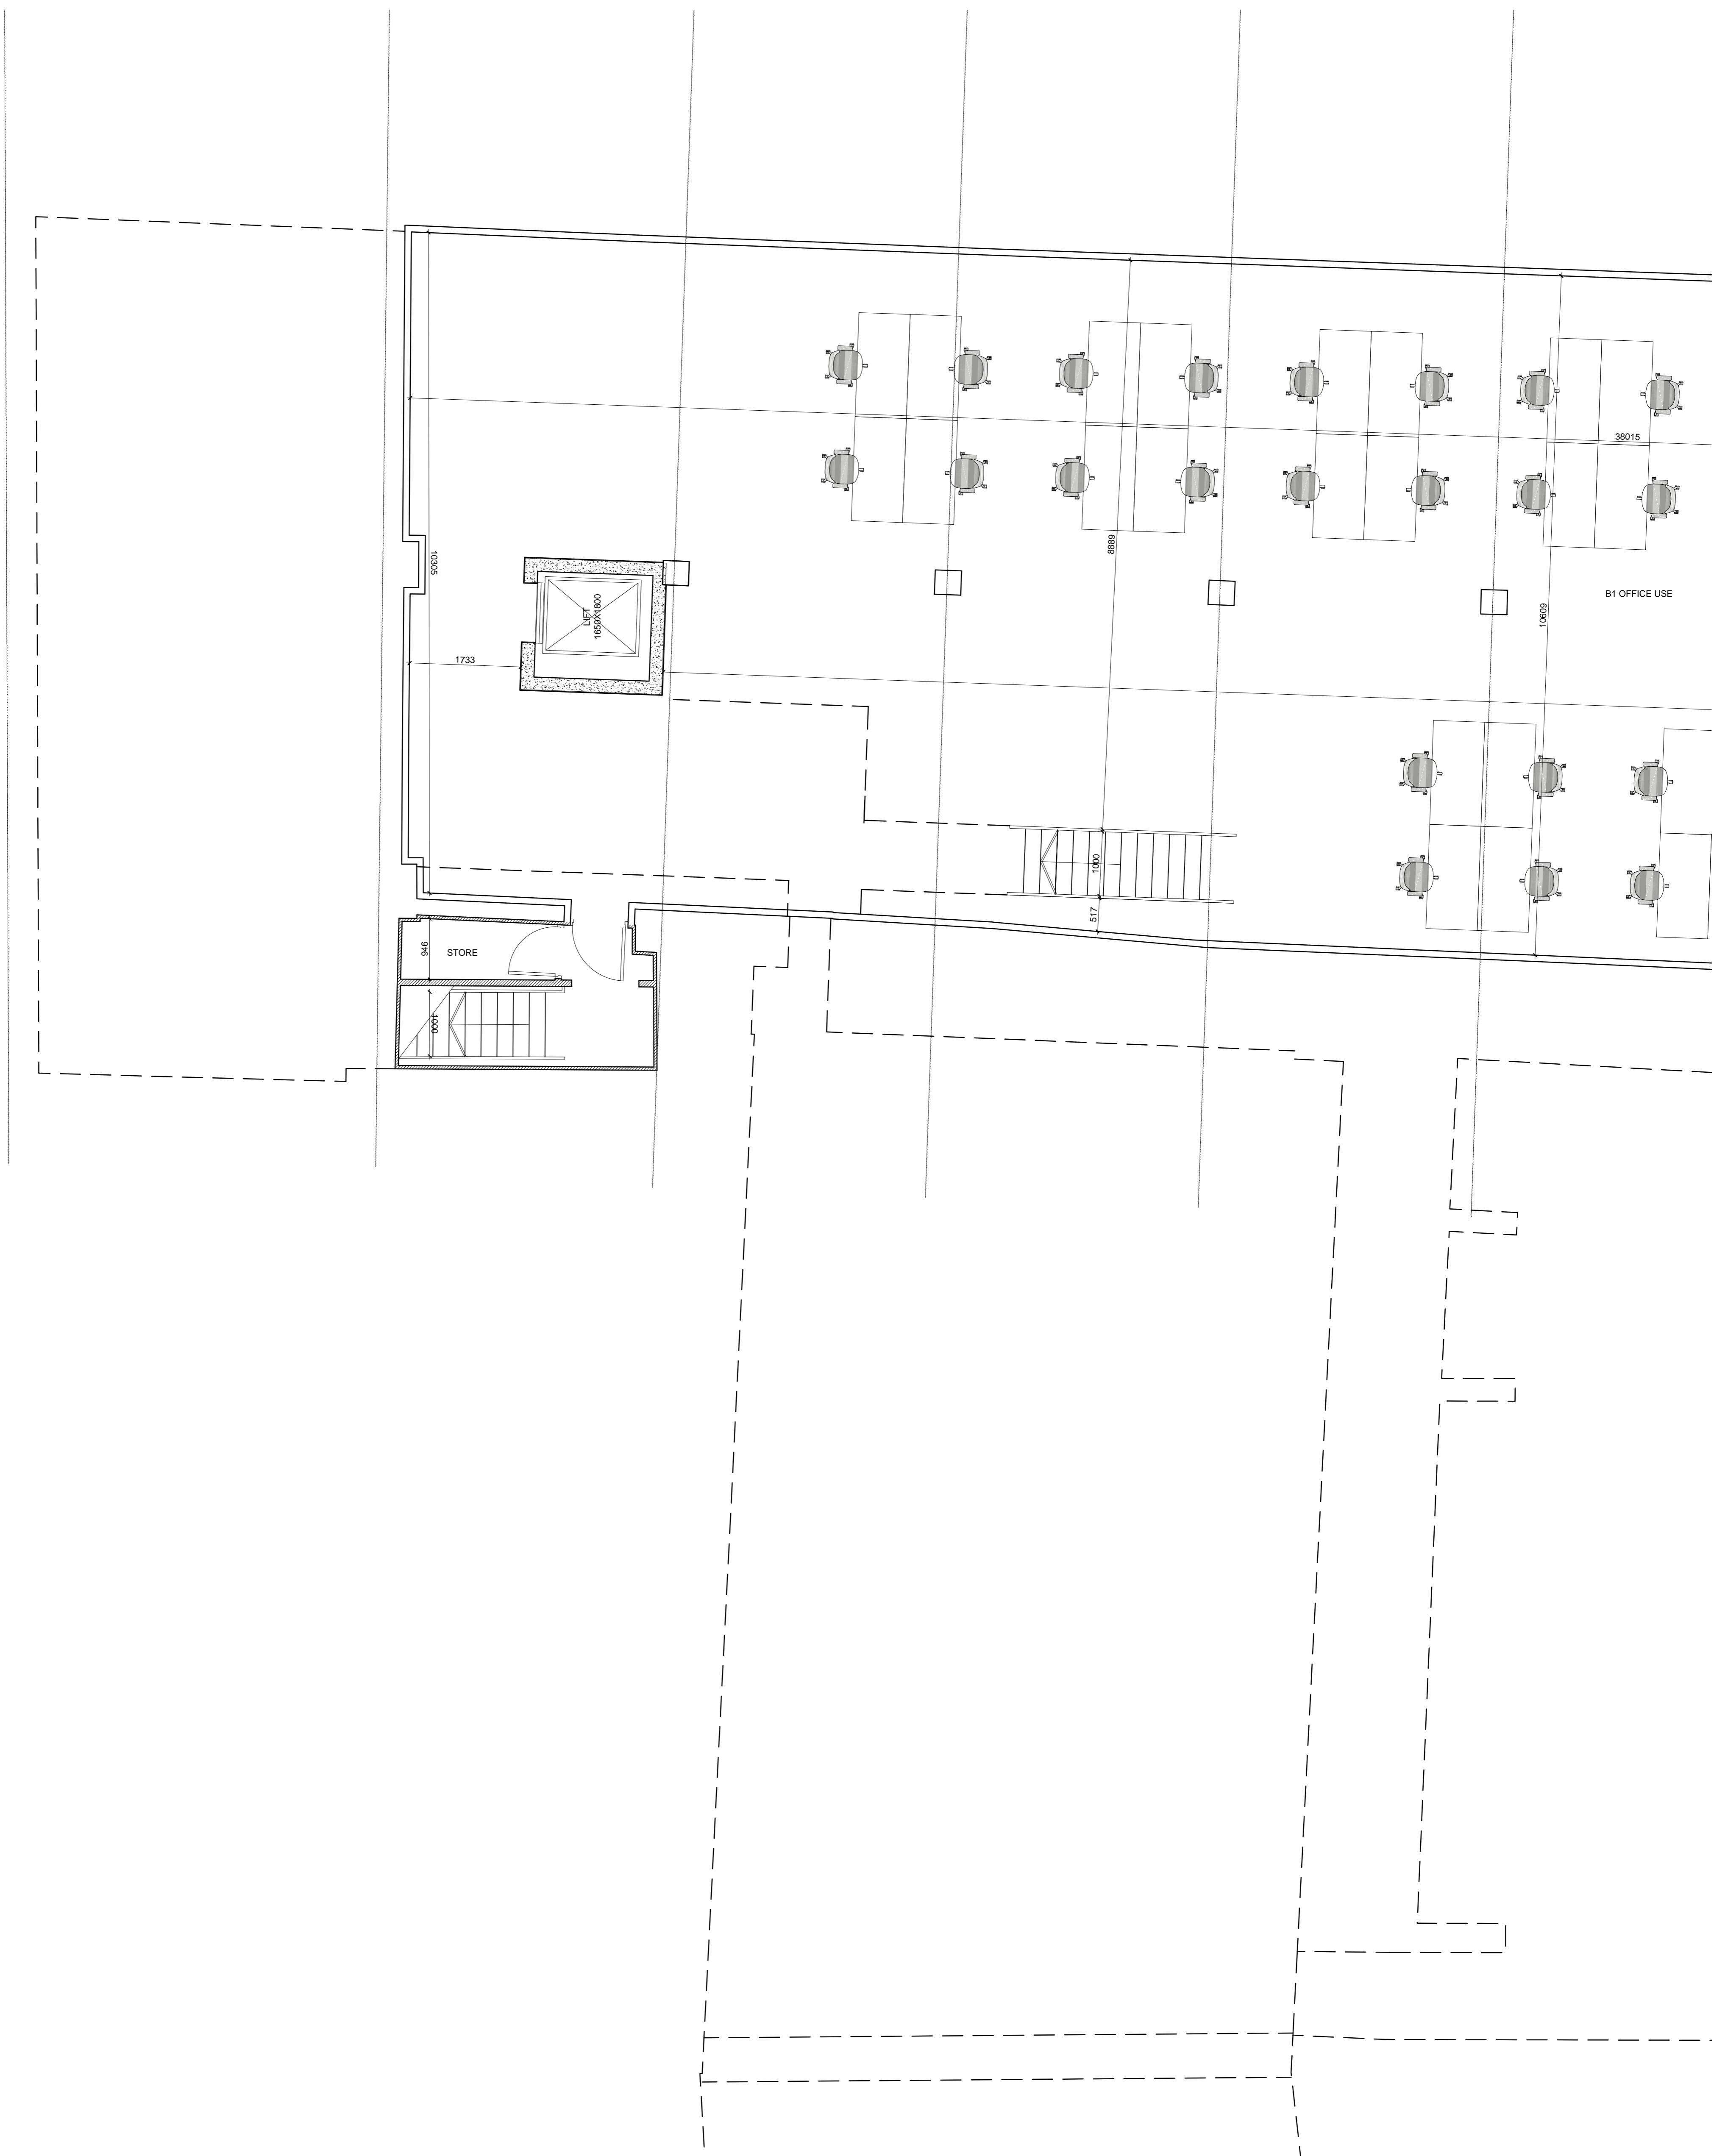

DRAWING STATUS:

GENERAL NOTES:
 Do not scale the drawing. Use figured dimensions only.
 All dimensions to be checked on site prior to commencement of work or shop drawings.
 Drawing to be read in conjunction with specifications / schedules / bills of quantities.
 Any discrepancies must be reported to the architects immediately.
 Copyright of this document and the designs described is owned by the Method Architects.

 <p>tel: 07815 862842 email: info@methodarchitects.co.uk</p>	CLIENT:	SPAN GROUP		
	PROJECT:	SHORTS GARDENS		
	DWG TITLE:	PROPOSED BASEMENT FLOOR PLAN		
	SCALE:	1:50@A1	DATE:	15 JULY 2015
	JOB No:	15_088	DWG NO:	L(00)01sh1
		REV:		