

6012

4759

4257

4257

4258

4266

1


2

3

4

5

6

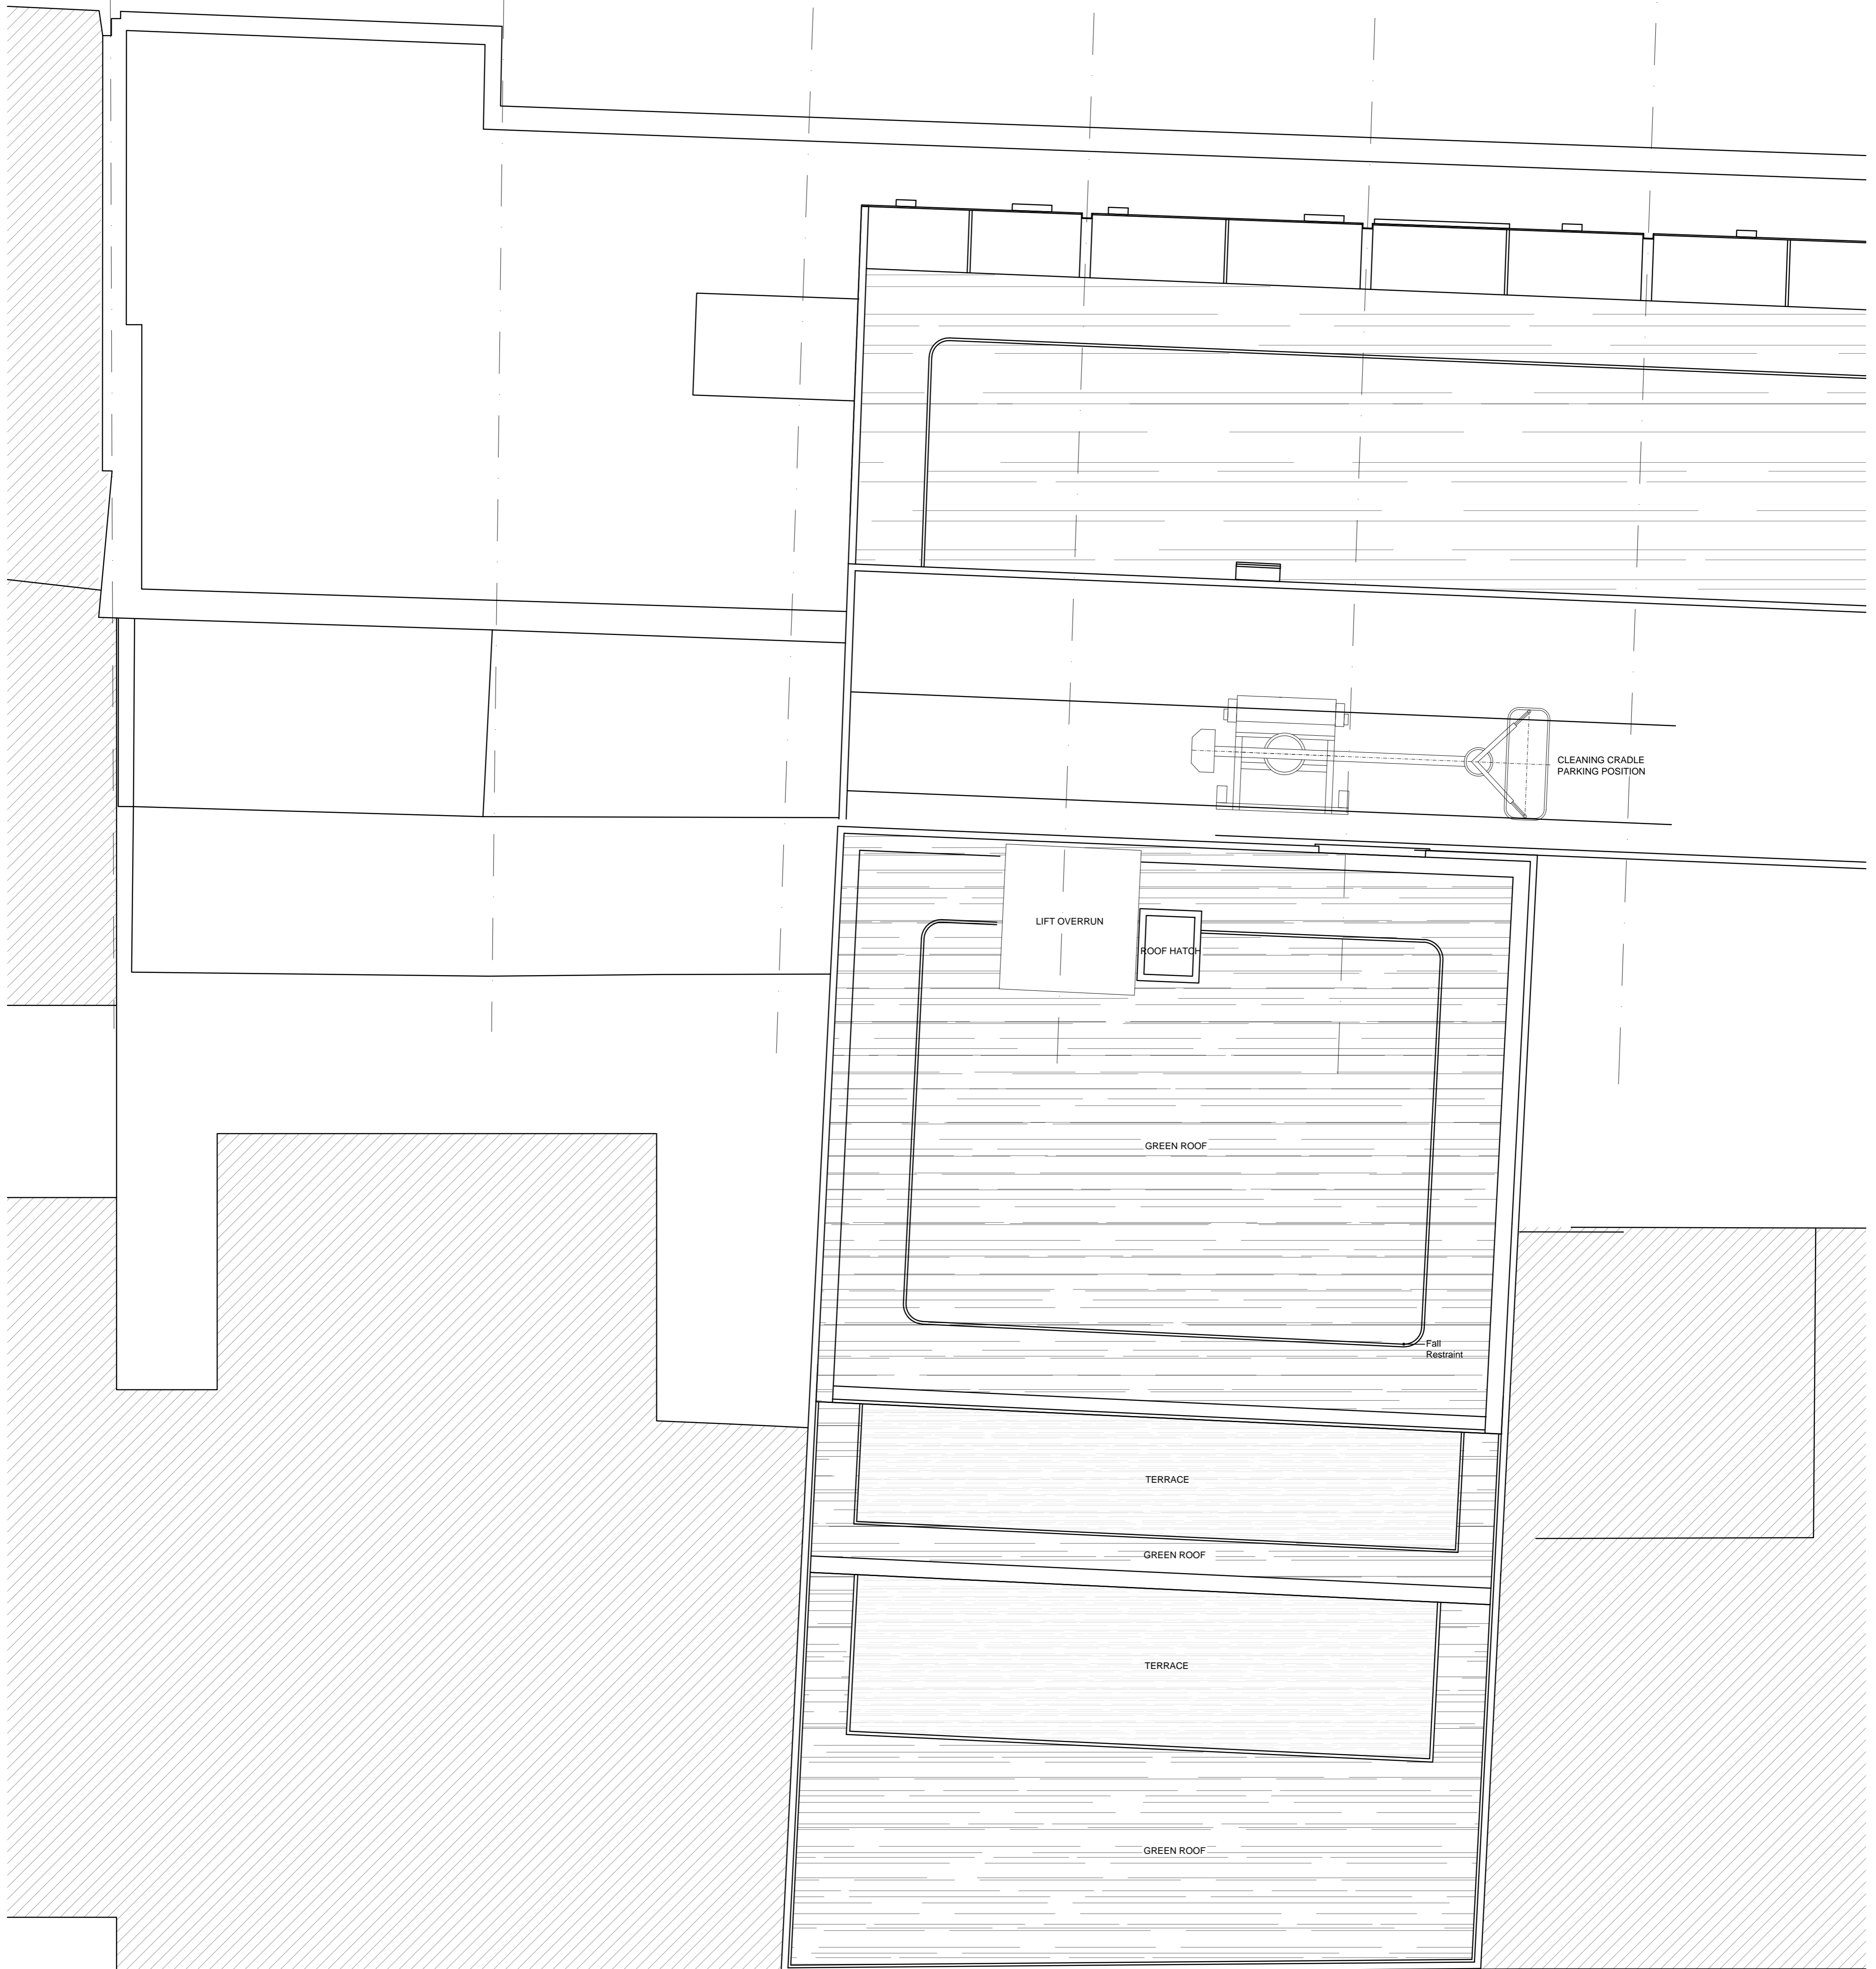

DRAWING STATUS:

GENERAL NOTES:

Do not scale the drawing. Use figured dimensions only.
 All dimensions to be checked on site prior to commencement of work or shop drawings.
 Drawing to be read in conjunction with specifications / schedules / bills of quantities.
 Any discrepancies must be reported to the architects immediately.
 Copyright of this document and the designs described is owned by the Method Architects.



tel: 07815 862842
 email: info@methodarchitects.co.uk

CLIENT:	SPAN GROUP		
PROJECT:	SHORTS GARDENS		
DWG TITLE:	PROPOSED ROOF PLAN		
SCALE:	1:50@A1	DATE:	15 JULY 2015
JOB No:	15_088	DWG NO:	L(00)11sh1
REV:			