


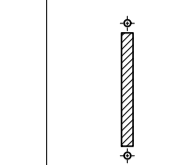
TPS

Taylor Project Services LLP
BUILDING SERVICES CONSULTANTS

TPSLLP : 25 Bedford Square, London, WC1

M&E Drawings – Planning Issue – Rev A

GENERAL NOTES

-  TO BE STRIPPED OUT
-  RADIATOR



PLANNING

Rev	Date	Description
A	JUL.15	BACKGROUND UPDATED TO SUIT TIT LAYOUTS
0	APR.15	PLANNING ISSUE

TPS

Taylor Project Services LLP

No.1 Cornhill
London, EC3V 3ND
Tel 020 7743 6602
www.taylorprojectservices.com

Client:



THE BEDFORD ESTATES
29a Montague Street
London
WC1B 5SL
Tel: 0753 486285
Fax: 0753 285129

Project
25 BEDFORD SQUARE
LONDON
WC1A 2NS

Drawing Title
BASEMENT FLOOR
EXISTING MECHANICAL
SERVICES LAYOUT




Scale 1:50@A1 Date 06/03/15

Drawn D.F. Checked G.N.T.


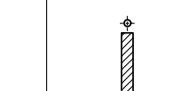
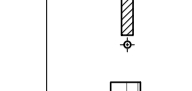
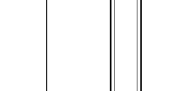
Drawing Status
PLANNING


Revision 0 A

Drawing No. TPS/25BS/B/EX/M

  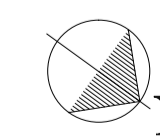

GENERAL NOTES

-  TO BE STRIPPED OUT
-  ELECTRIC RADIATOR
-  VAV UNIT POSITION
-  REFRIGERANT PIPEWORK RUN

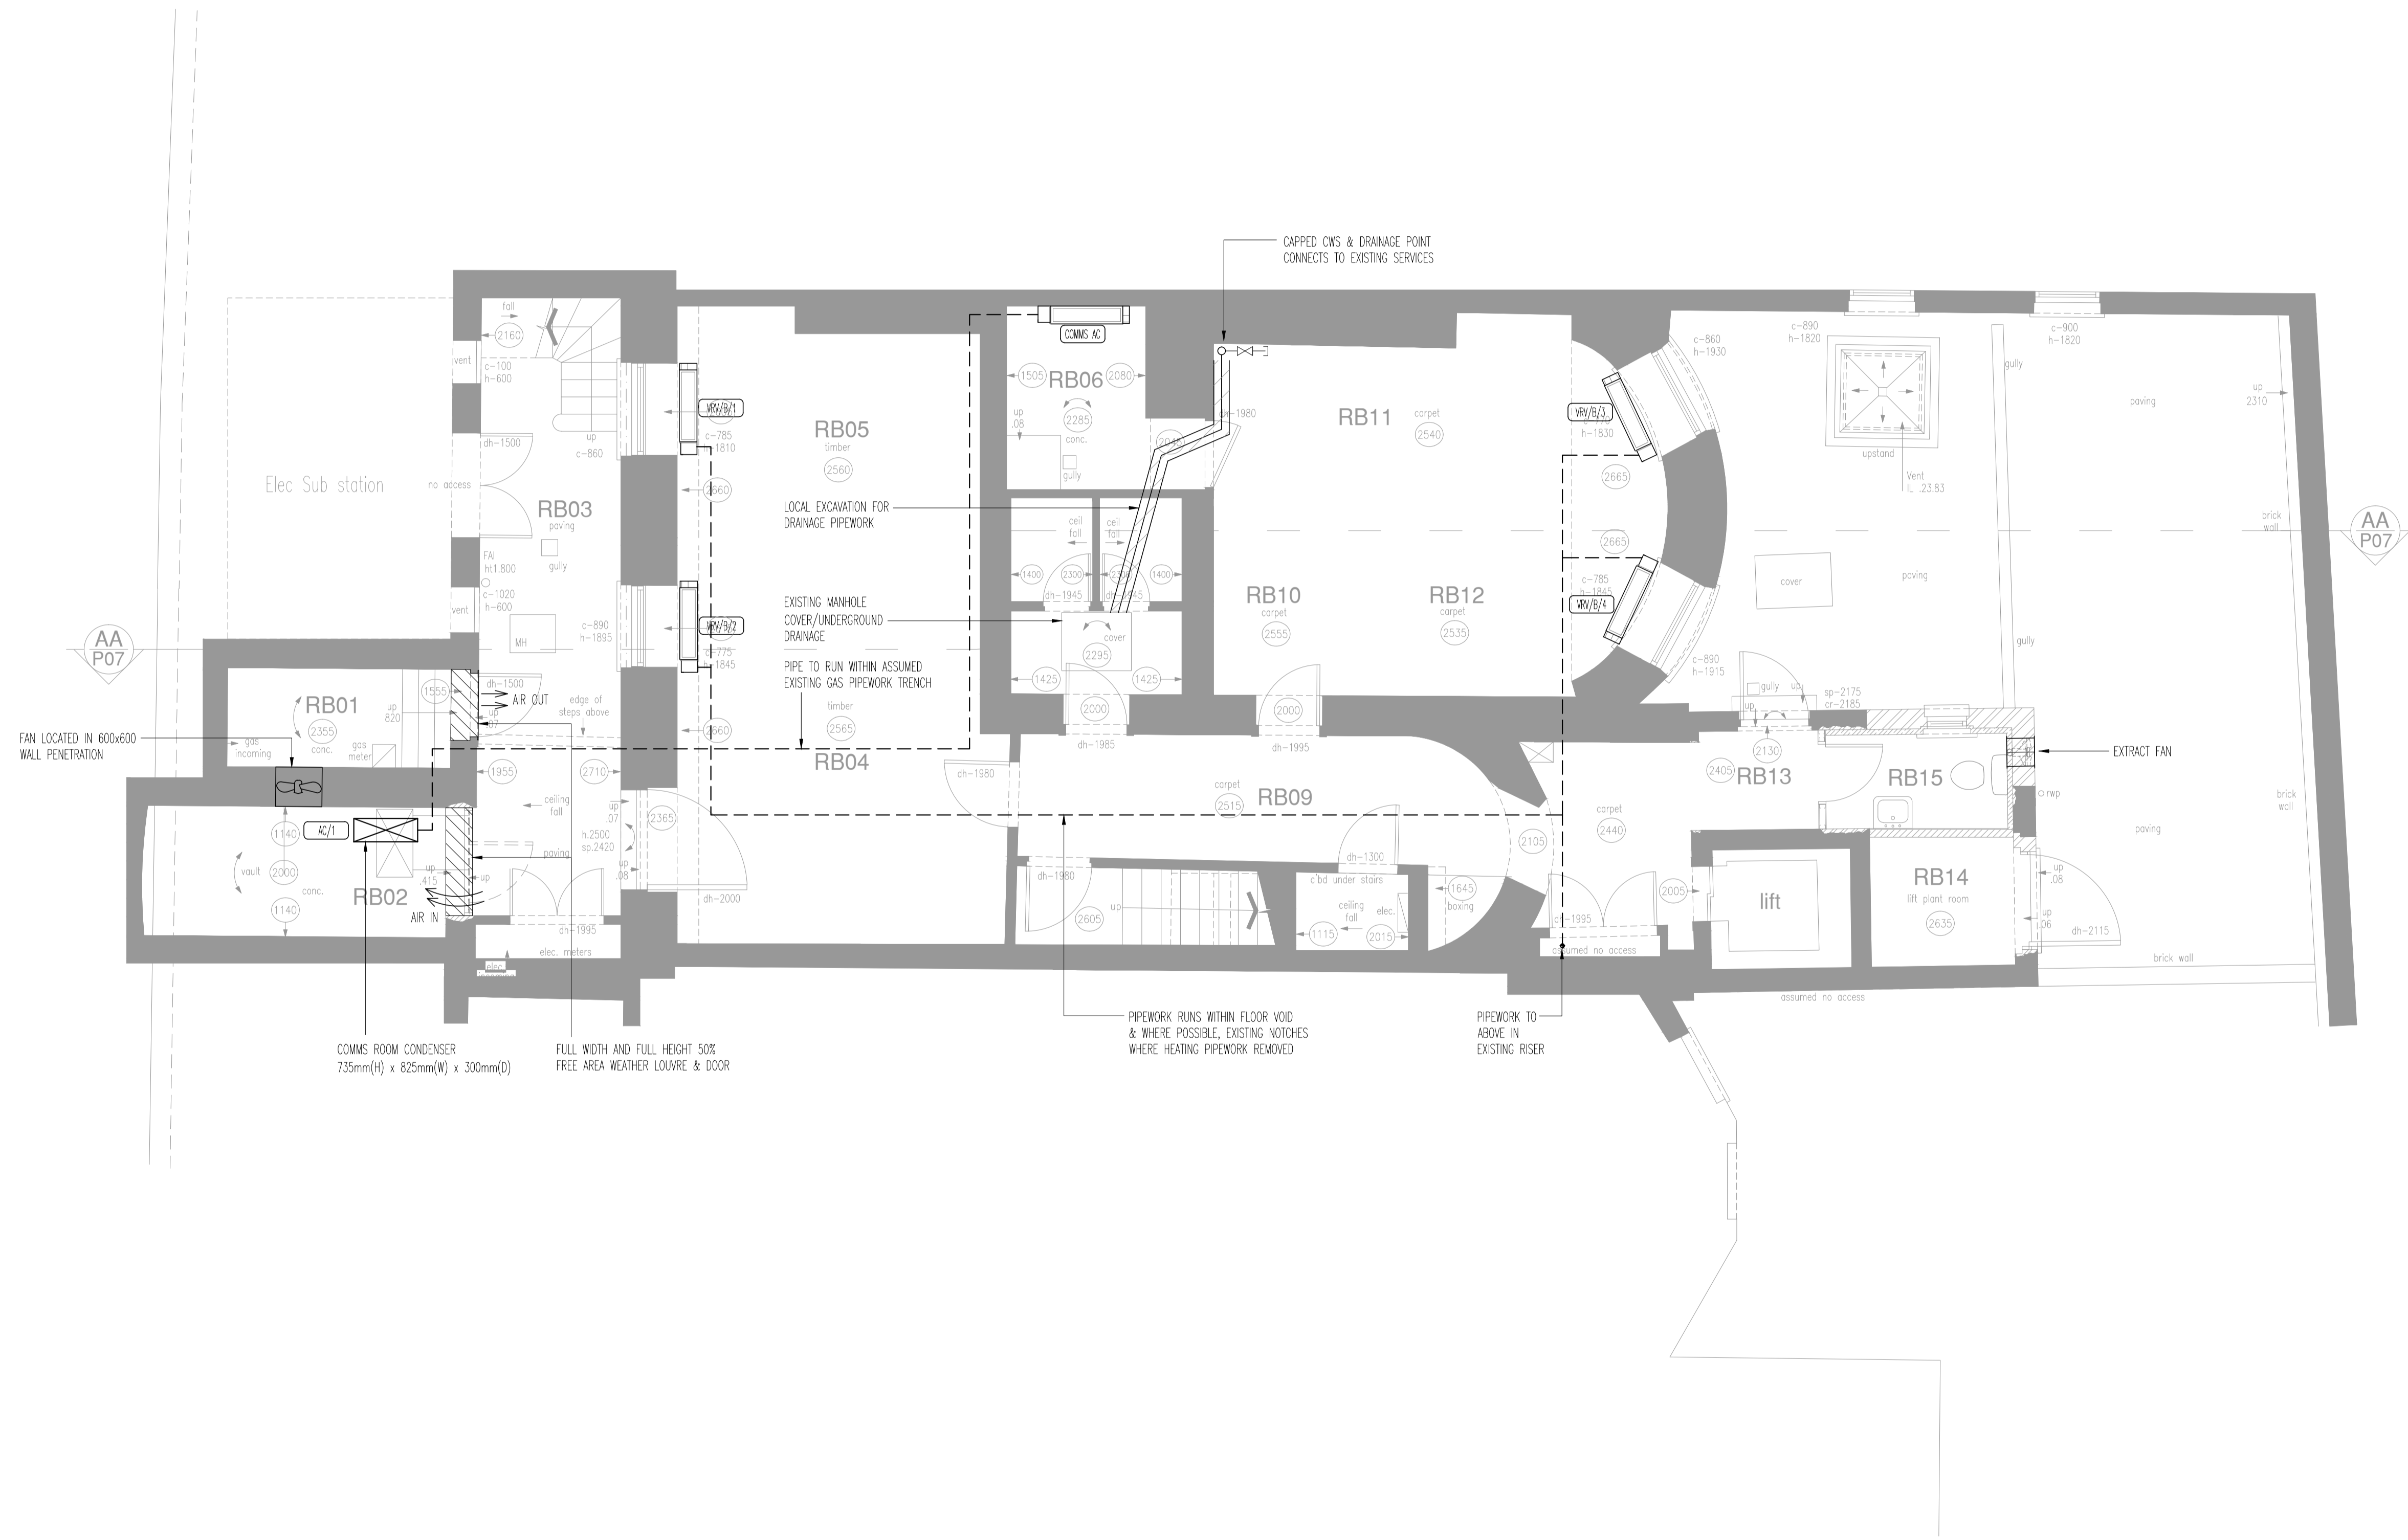

PLANNING


Rev	Date	Description
C	JUL 15	PARTITIONS REMOVED FROM RB10,11&12
B	JUL 15	COMMS ROOM CONDENSER, FAN, LOUVERED DOORS, GAS, DRAINAGE ROUTE ADDED.
A	JUL 15	COMMS ROOM AC ADDED
0	APR 15	PLANNING ISSUE

TPS

Taylor Project Services LLP

No.1 Cornhill
London, EC3V 3ND
Tel 020 7743 6602
www.taylorprojectservices.com

Client:



THE BEDFORD ESTATES
29a Montague Street
London
WC1B 5SL
Tel: 0771 486 2885
Fax: 0771 285 1709


Project
25 BEDFORD SQUARE
LONDON
WC1A 2NS

Drawing Title
BASEMENT FLOOR
MECHANICAL SERVICES
LAYOUT


Scale 1:50@A1 Date 06/03/15
Drawn D.F. Checked G.N.T.

Drawing Status
PLANNING


Revision 0 A B C
Drawing No. TPS/25BS/B/M

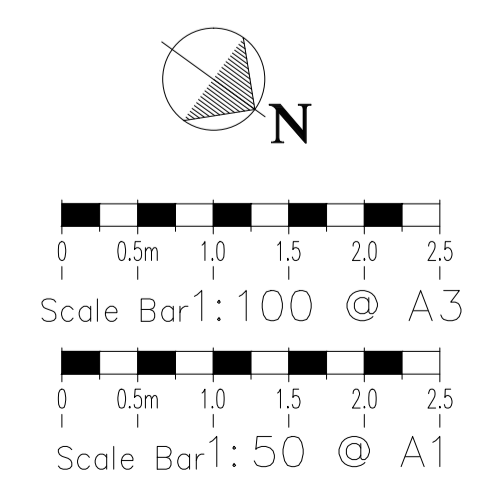

GENERAL NOTES

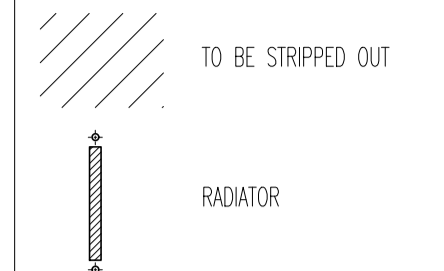

Bedford Square

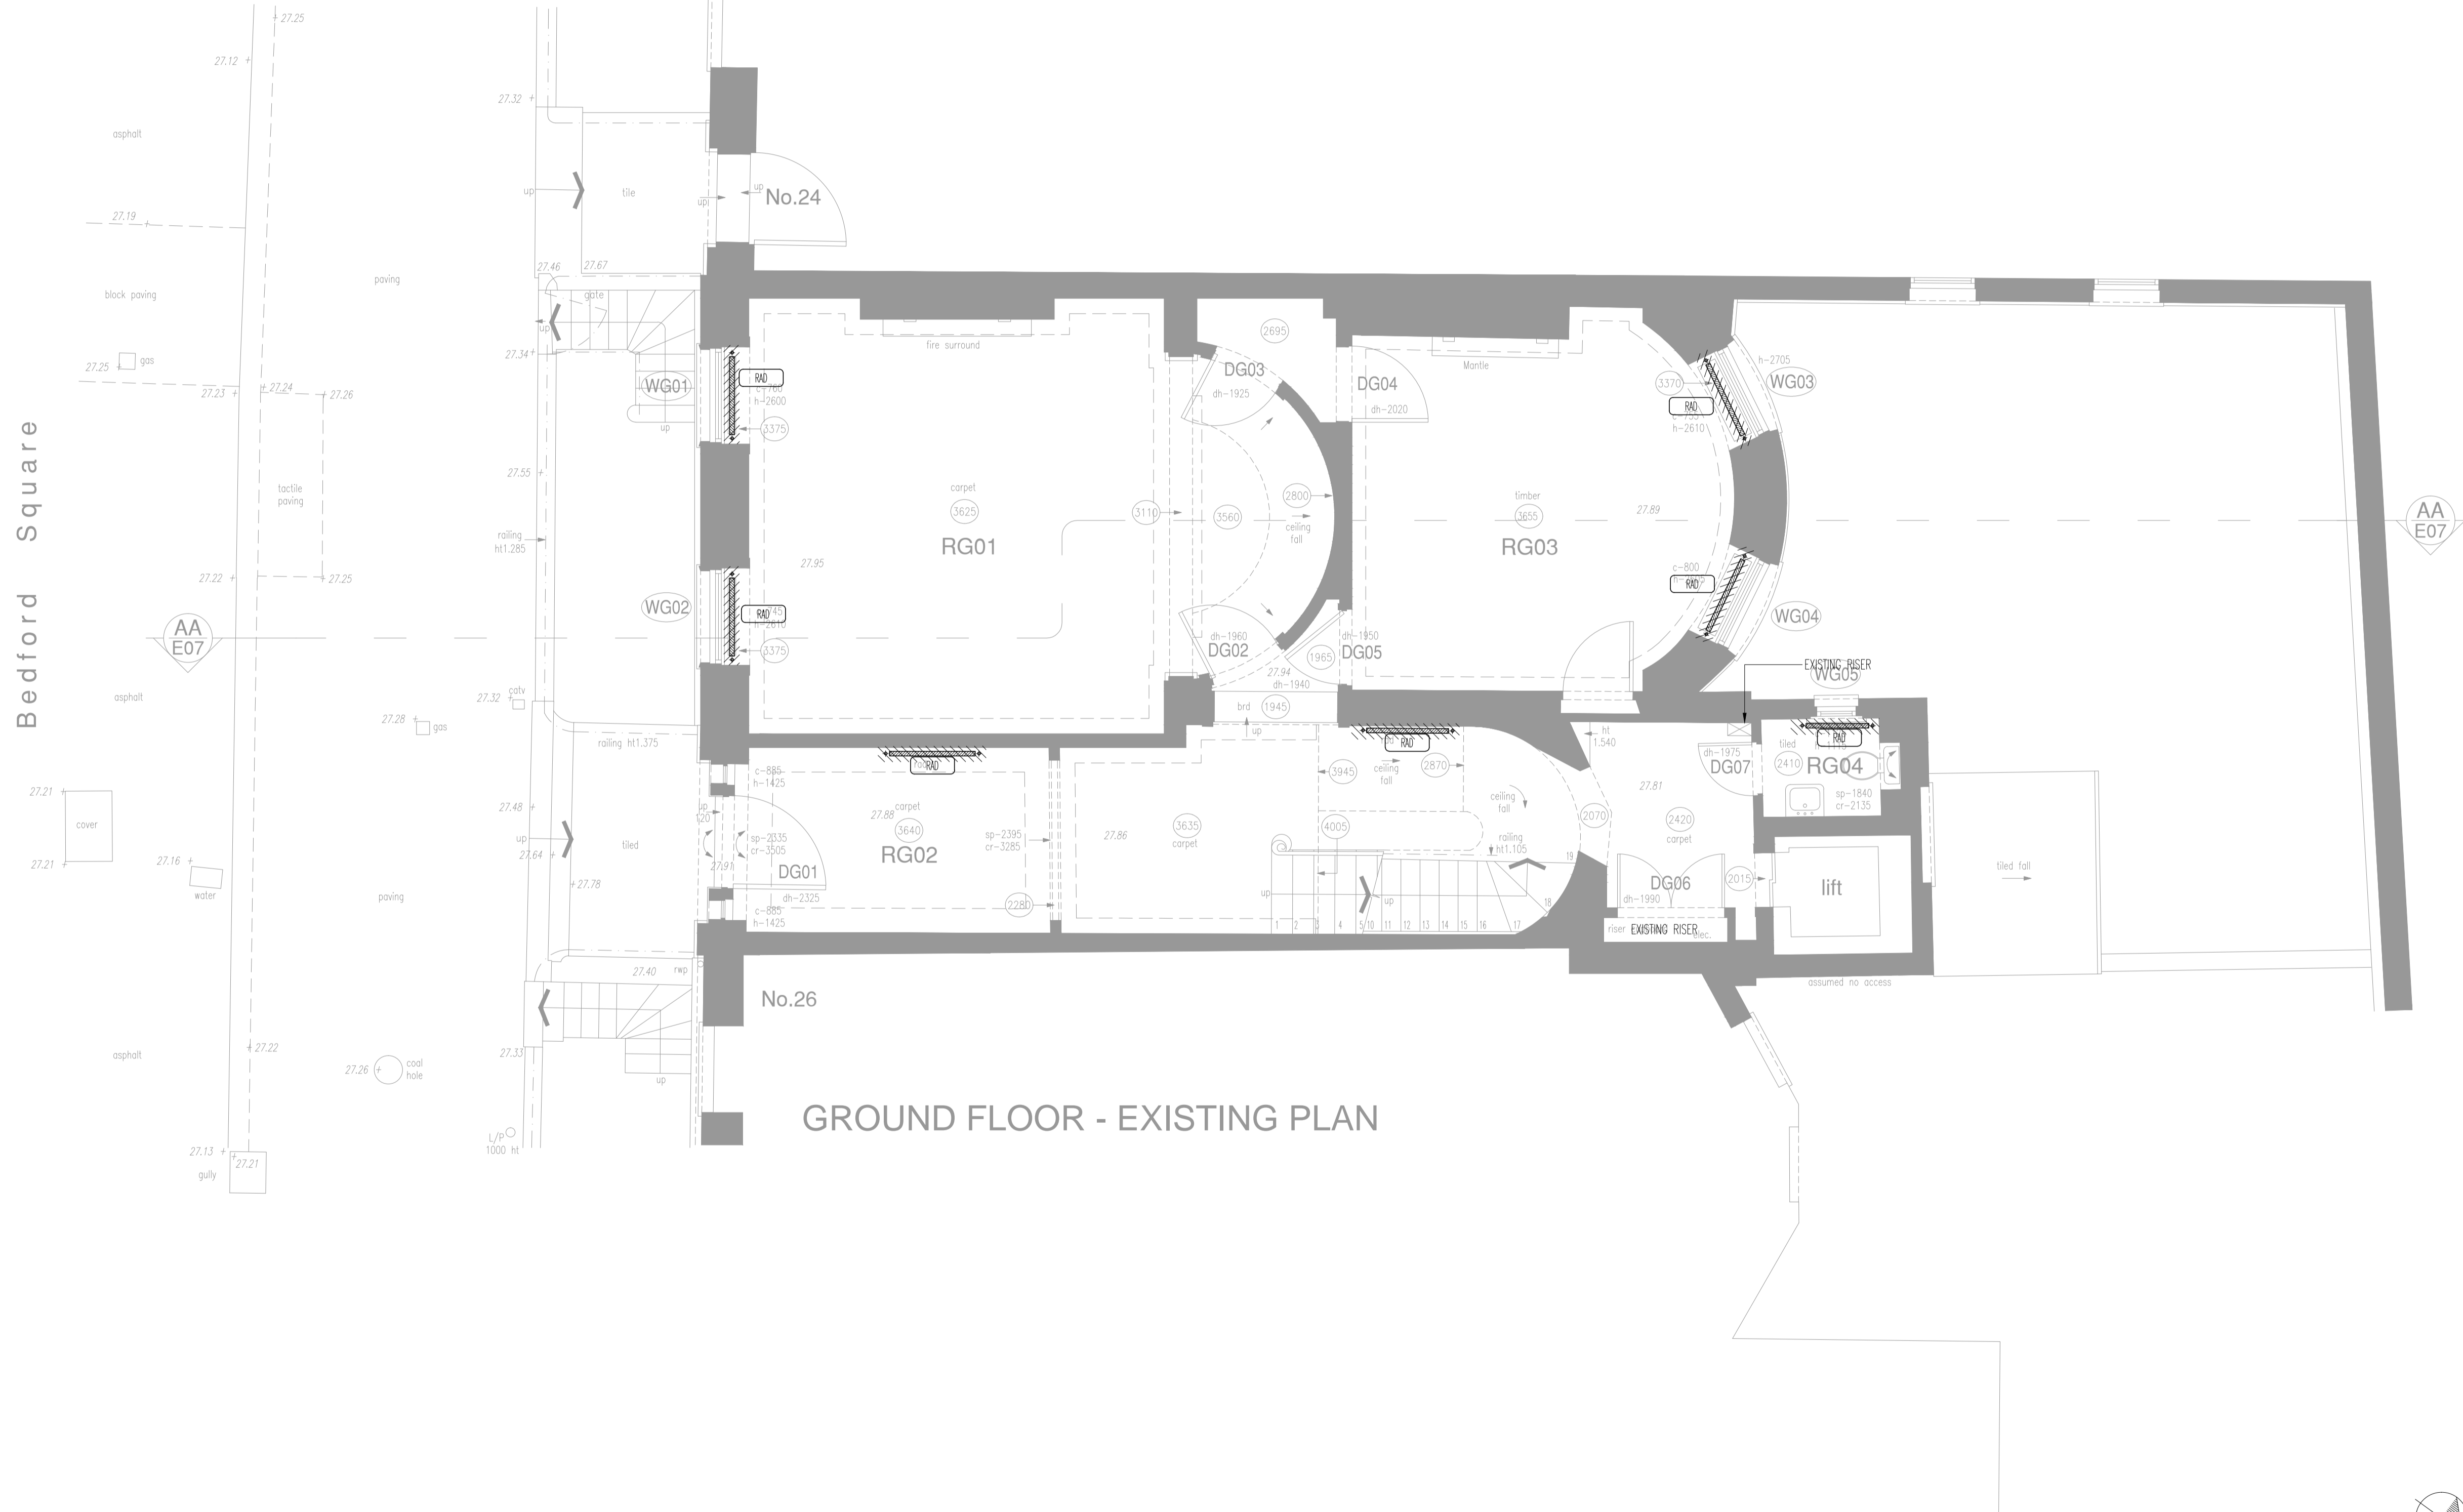

GROUND FLOOR - EXISTING PLAN

PLANNING

A	JUL.15	BACKGROUND UPDATED TO SUIT TIT LAYOUTS
0	APR.15	PLANNING ISSUE
Rev	Date	Description

TPS

Taylor Project Services LLP

No.1 Cornhill
London, EC3V 3ND
Tel 020 7743 6602
www.taylorprojectservices.com

Client:



THE BEDFORD ESTATES
29a Montague Street
London
WC1B 5SL
Tel: 0171 436 2885
Fax: 0171 255 1707

Project
25 BEDFORD SQUARE
LONDON
WC1A 2NS



Drawing Title
GROUND FLOOR
EXISTING MECHANICAL SERVICES
LAYOUT

Scale 1:50@A1	Date 06/03/15
Drawn D.F.	Checked G.N.T.


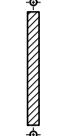
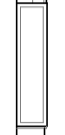

Drawing Status
PLANNING

Revision 0 A									
--------------	--	--	--	--	--	--	--	--	--


Drawing No. TPS/25BS/G/EX/M

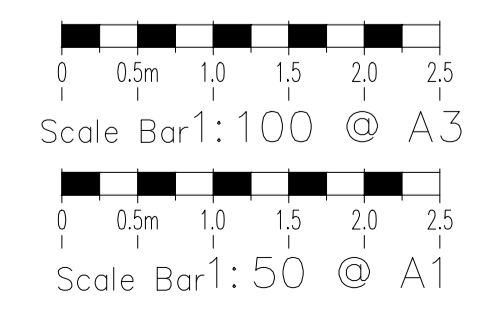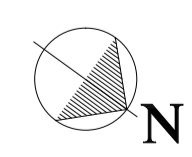

GENERAL NOTES

-  TO BE STRIPPED OUT
-  ELECTRIC RADIATOR
-  VRV UNIT POSITION
-  REFRIGERANT PIPEWORK RUN

Bedford Square

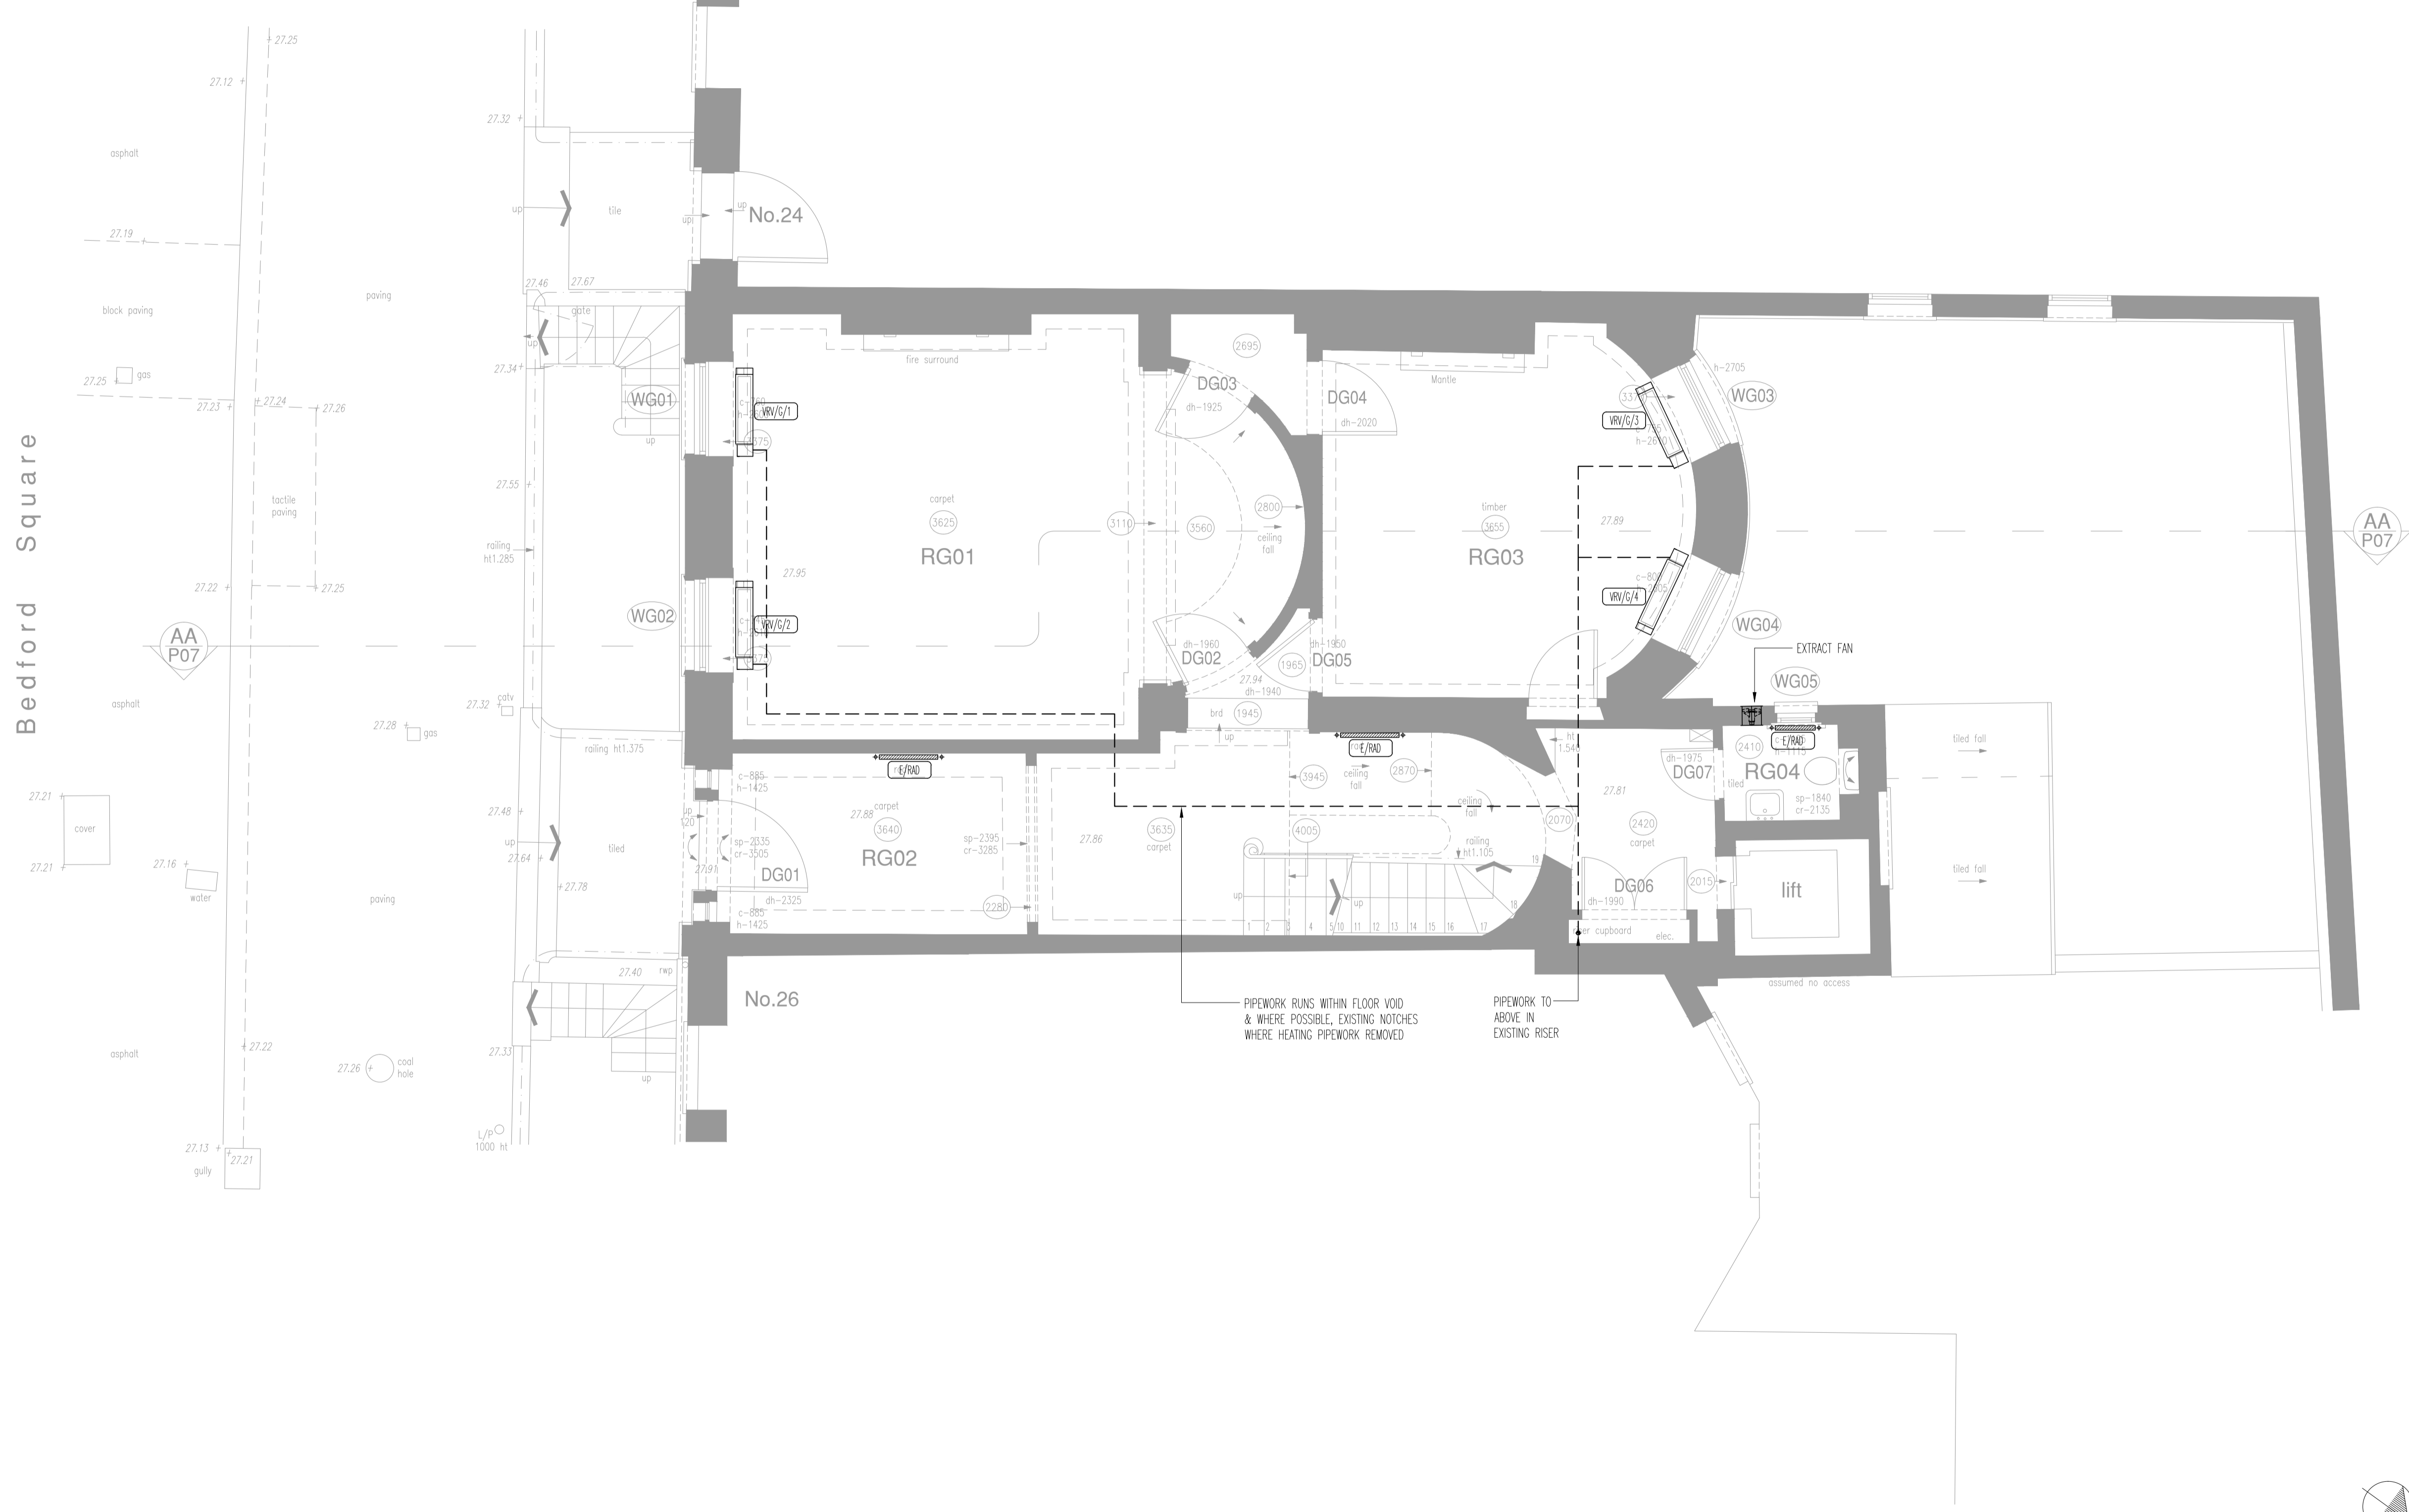

PIPEWORK RUNS WITHIN FLOOR VOID & WHERE POSSIBLE, EXISTING NOTCHES WHERE HEATING PIPEWORK REMOVED

PIPEWORK TO ABOVE IN EXISTING RISER

assumed no access

PLANNING

Rev	Date	Description
A	JUL.15	EXTRACT FAN ADDED
0	APR.15	PLANNING ISSUE


TPS
Taylor Project Services LLP
No.1 Cornhill
London, EC3V 3ND
Tel 020 7743 6602
www.taylorprojectservices.com

Client: **THE BEDFORD ESTATES**
29a Montague Street
London
WC1B 5SL
Tel: 0771 456 2885
Fax: 0771 285 1707


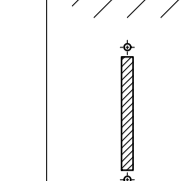
Project
25 BEDFORD SQUARE
LONDON
WC1A 2NS


Drawing Title
GROUND FLOOR
PROPOSED MECHANICAL
SERVICES LAYOUT

Scale	1:50@A1	Date	06/03/15
Drawn	D.F.	Checked	G.N.T.
Drawing Status	PLANNING		
Revision	0 A		
Drawing No.	TPS/25BS/G/M		

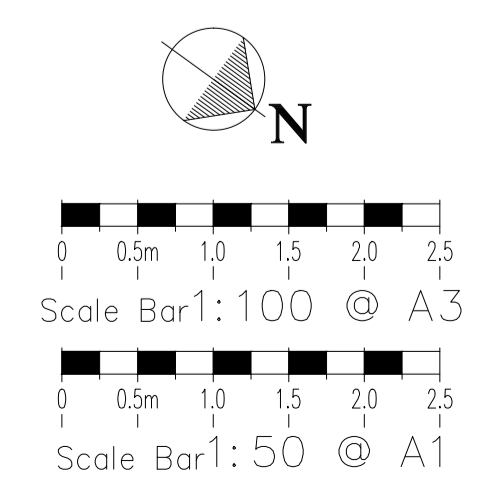

GENERAL NOTES

-  TO BE STRIPPED OUT
-  RADIATOR

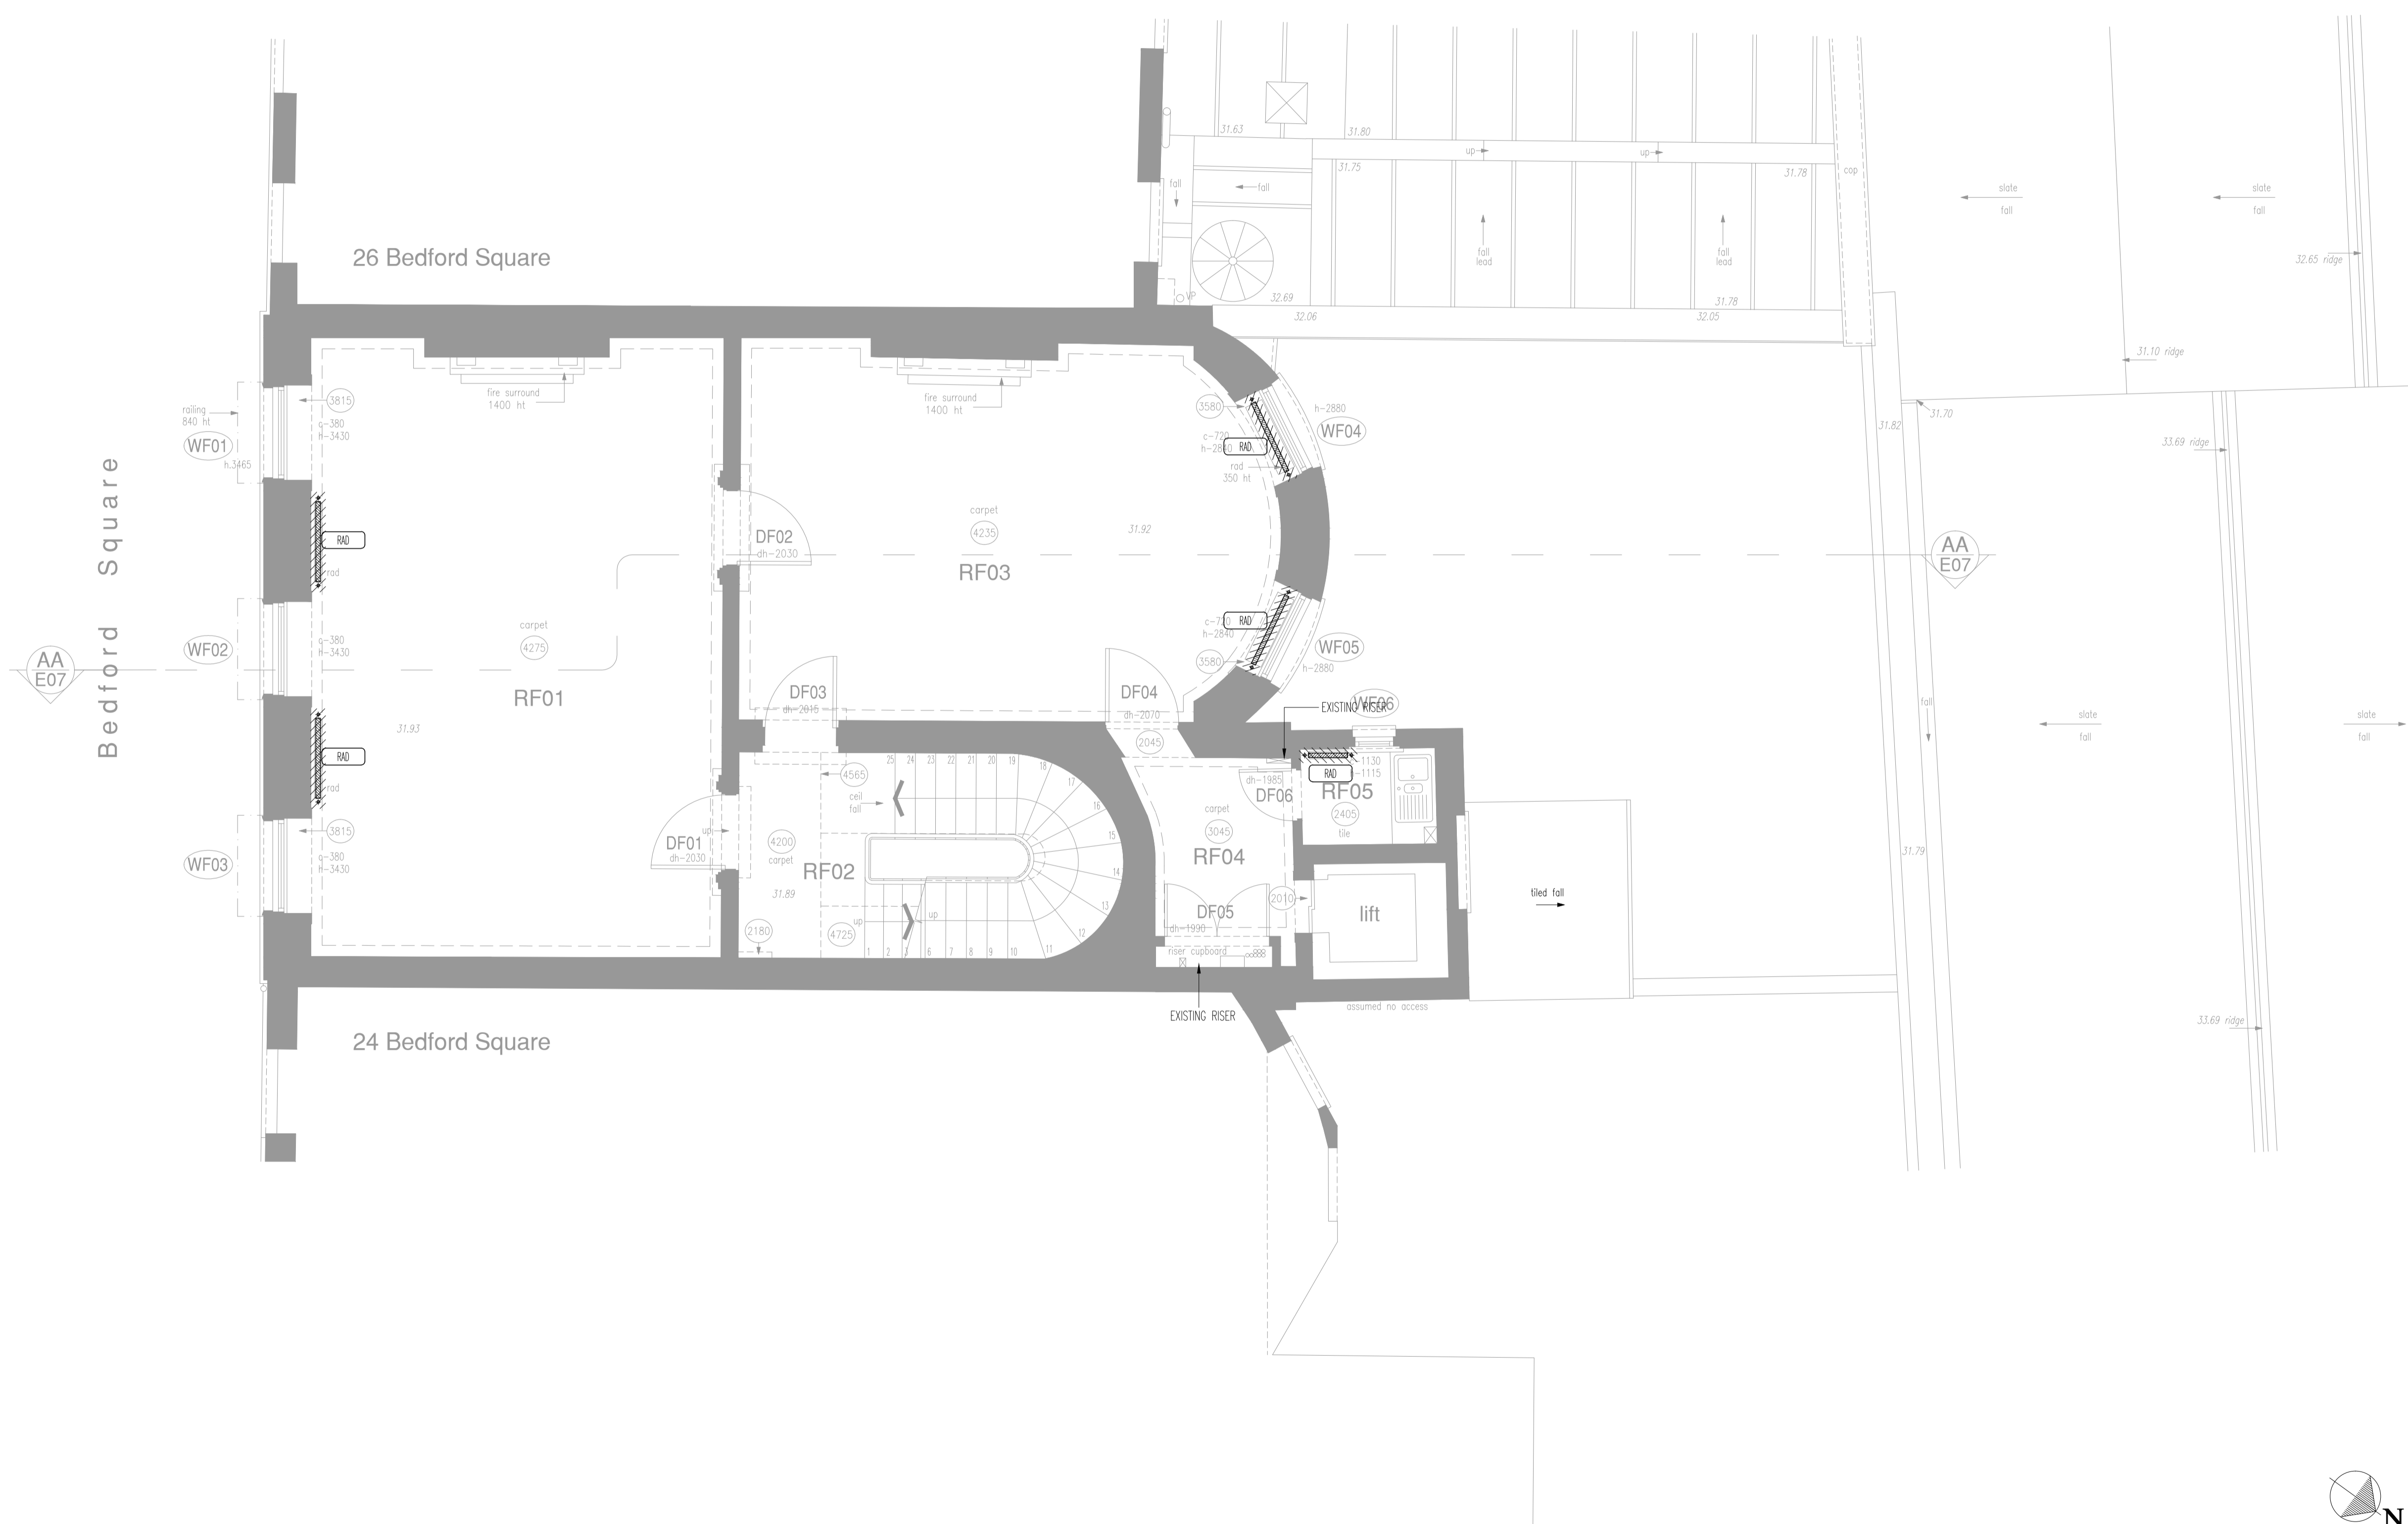

PLANNING

Rev	Date	Description
A	JUL.15	BACKGROUND UPDATED TO SUIT TIT LAYOUTS
0	APR.15	PLANNING ISSUE

TPS

Taylor Project Services LLP

No.1 Cornhill
London, EC3V 3ND
Tel 020 7743 6602
www.taylorprojectservices.com

Client:



THE BEDFORD ESTATES
29a Montague Street
London
WC1B 5SL
Tel: 0771 436 2865
Fax: 0771 285 1707

Project
25 BEDFORD SQUARE
LONDON
WC1A 2NS


Drawing Title
FIRST FLOOR
EXISTING MECHANICAL SERVICES
LAYOUT

Scale 1:50@A1	Date 06/03/15
Drawn D.F.	Checked G.N.T.



Drawing Status **PLANNING**

Revision 0 A									
--------------	--	--	--	--	--	--	--	--	--

Drawing No. TPS/25BS/1/EX/M

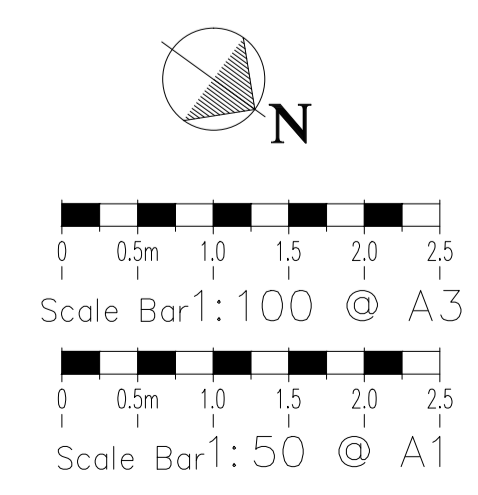

GENERAL NOTES

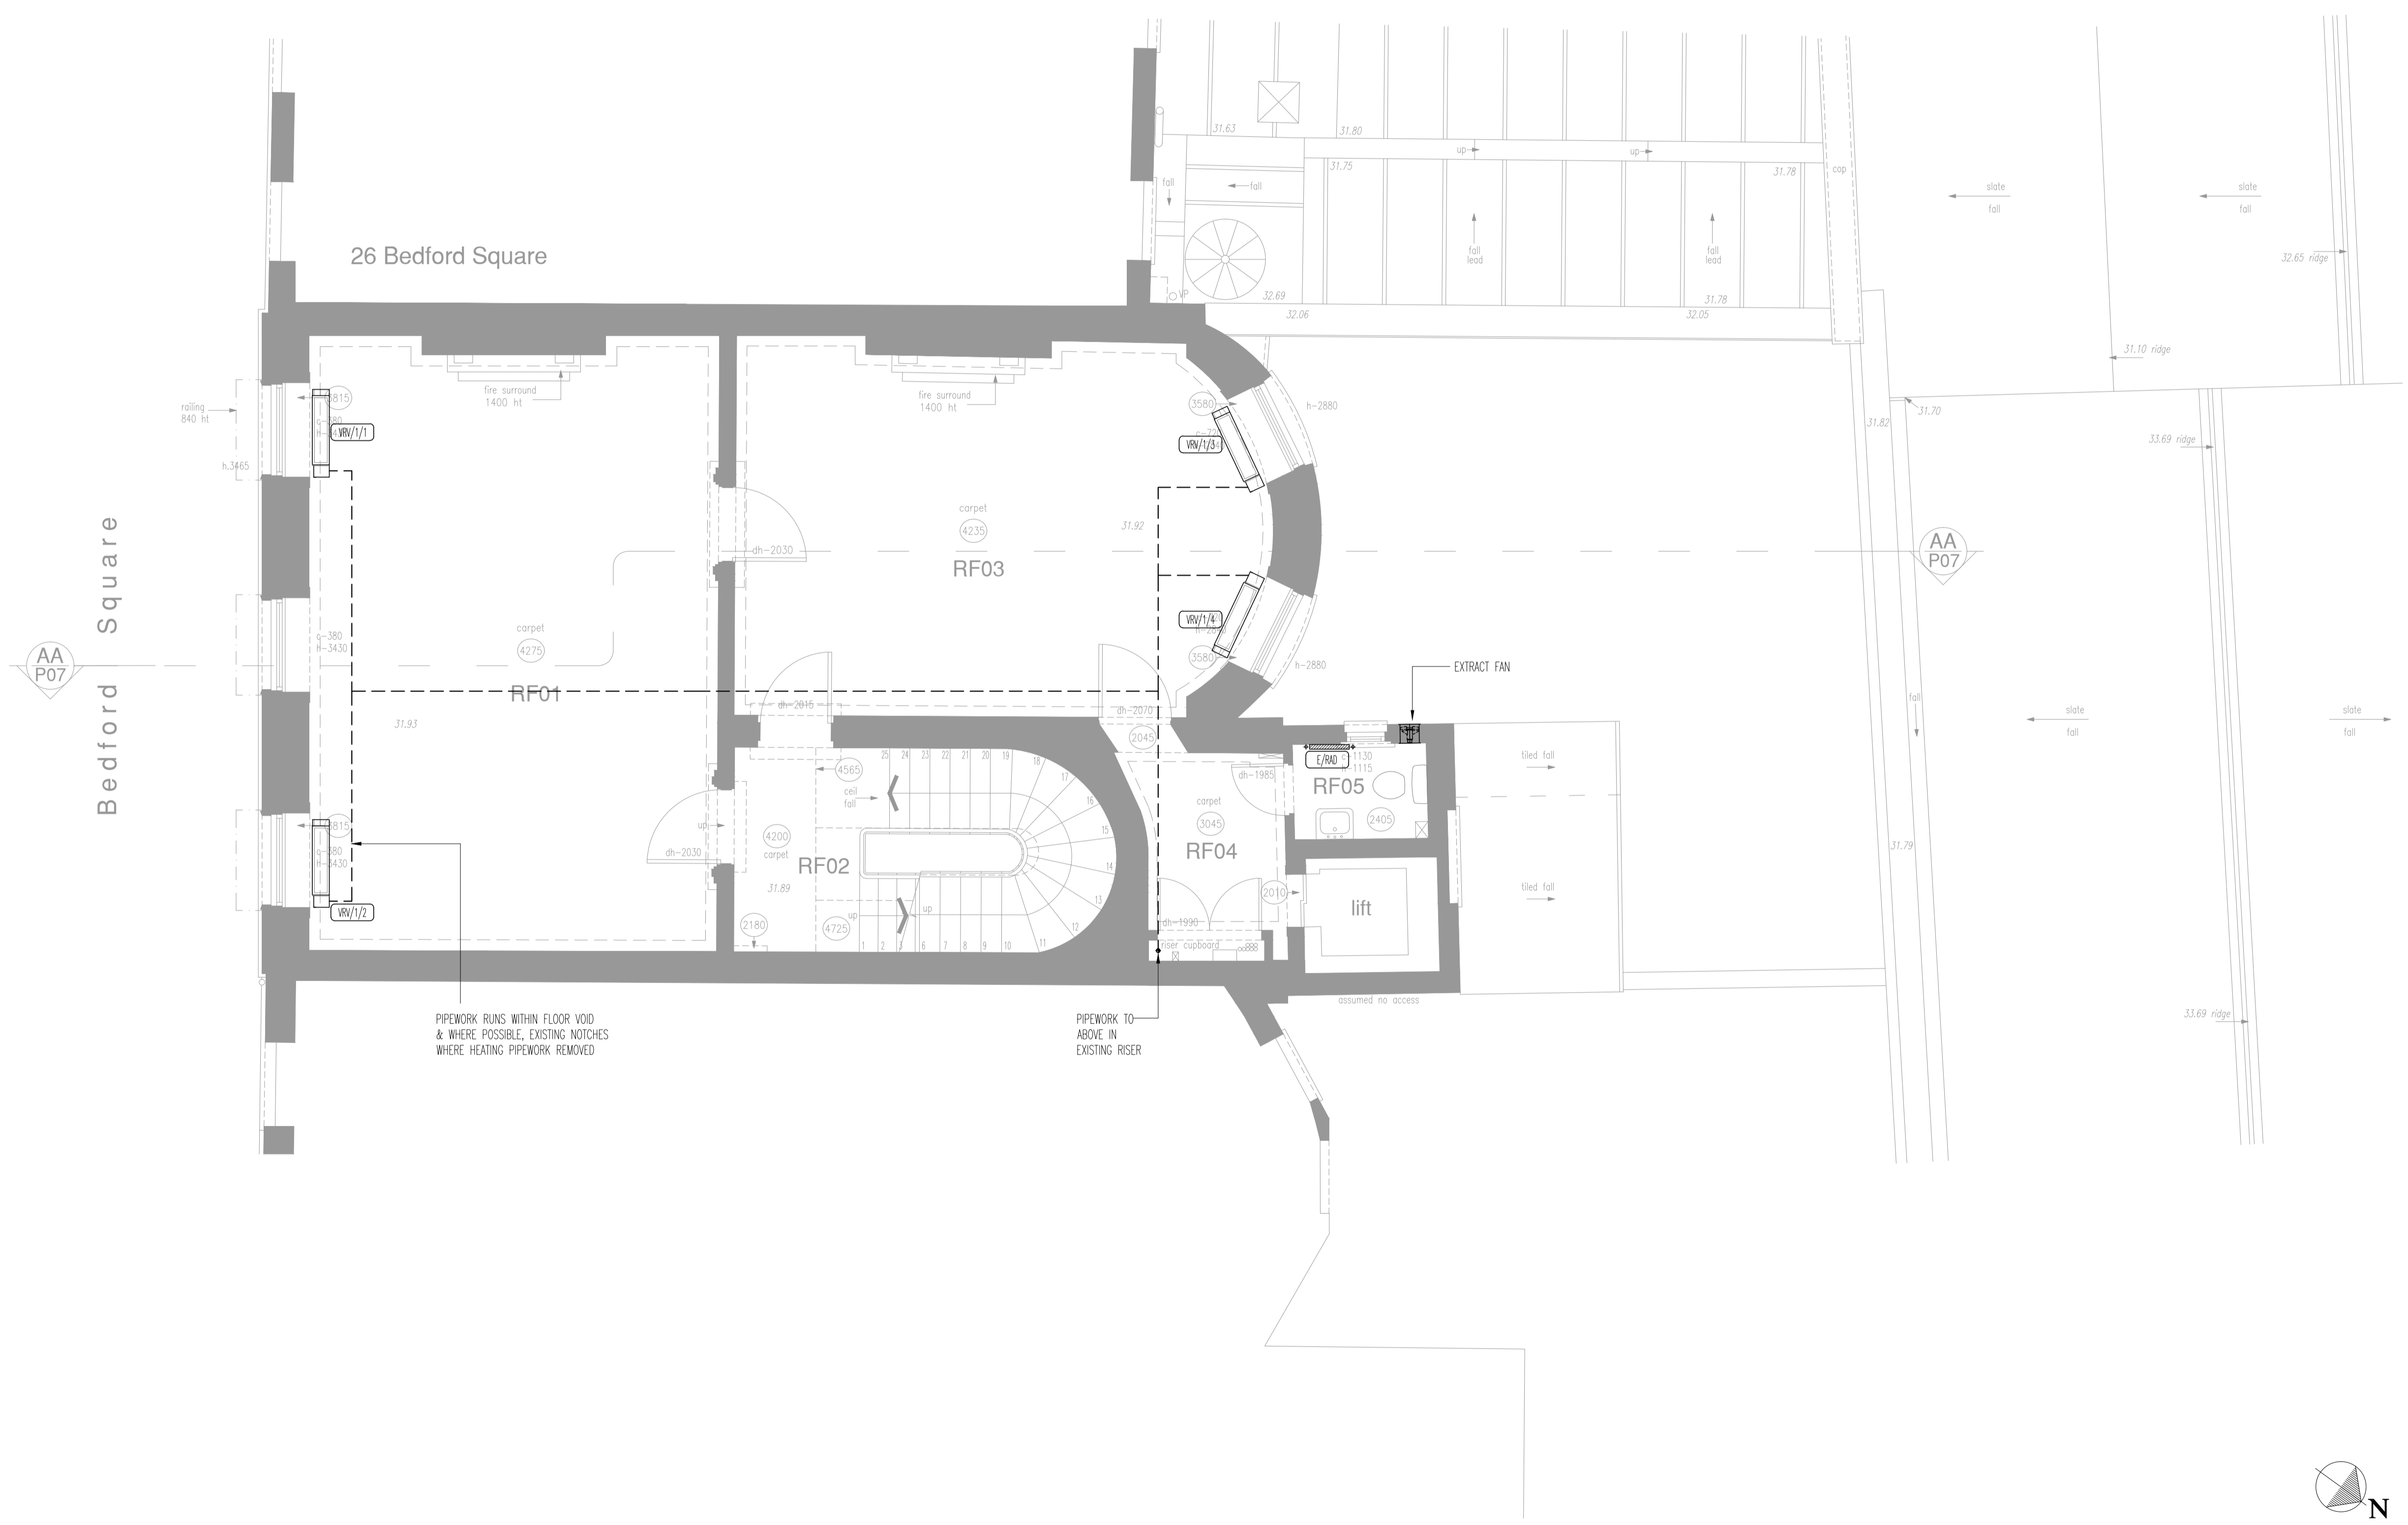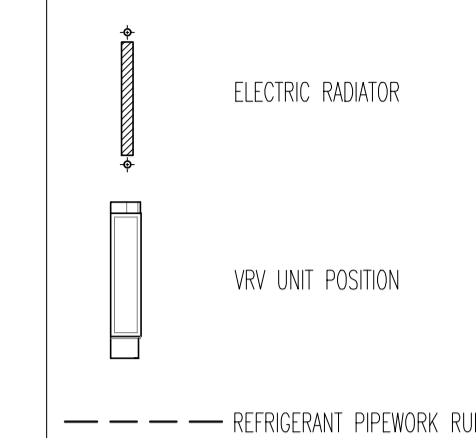

PLANNING

Rev	Date	Description
A	JUL.15	EXTRACT FAN ADDED
0	APR.15	PLANNING ISSUE

TPS

Taylor Project Services LLP

No.1 Cornhill
London, EC3V 3ND
Tel 020 7743 6602
www.taylorprojectservices.com

Client:

THE BEDFORD ESTATES
29a Montague Street
London
WC1B 5SL
Tel: 0771 406 2865
Fax: 0771 285 1709

Project
25 BEDFORD SQUARE
LONDON
WC1A 2NS


Drawing Title
FIRST FLOOR
PROPOSED MECHANICAL
SERVICES LAYOUT

Scale	1:50@A1	Date	06/03/15
Drawn	D.F.	Checked	G.N.T.


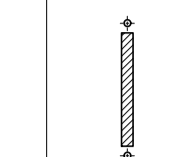
Drawing Status
PLANNING


Revision	0	A
----------	---	---

Drawing No.
TPS/25BS/1/M

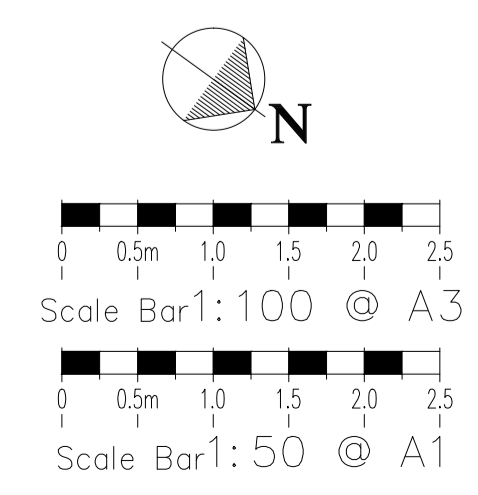

GENERAL NOTES

-  TO BE STRIPPED OUT
-  RADIATOR

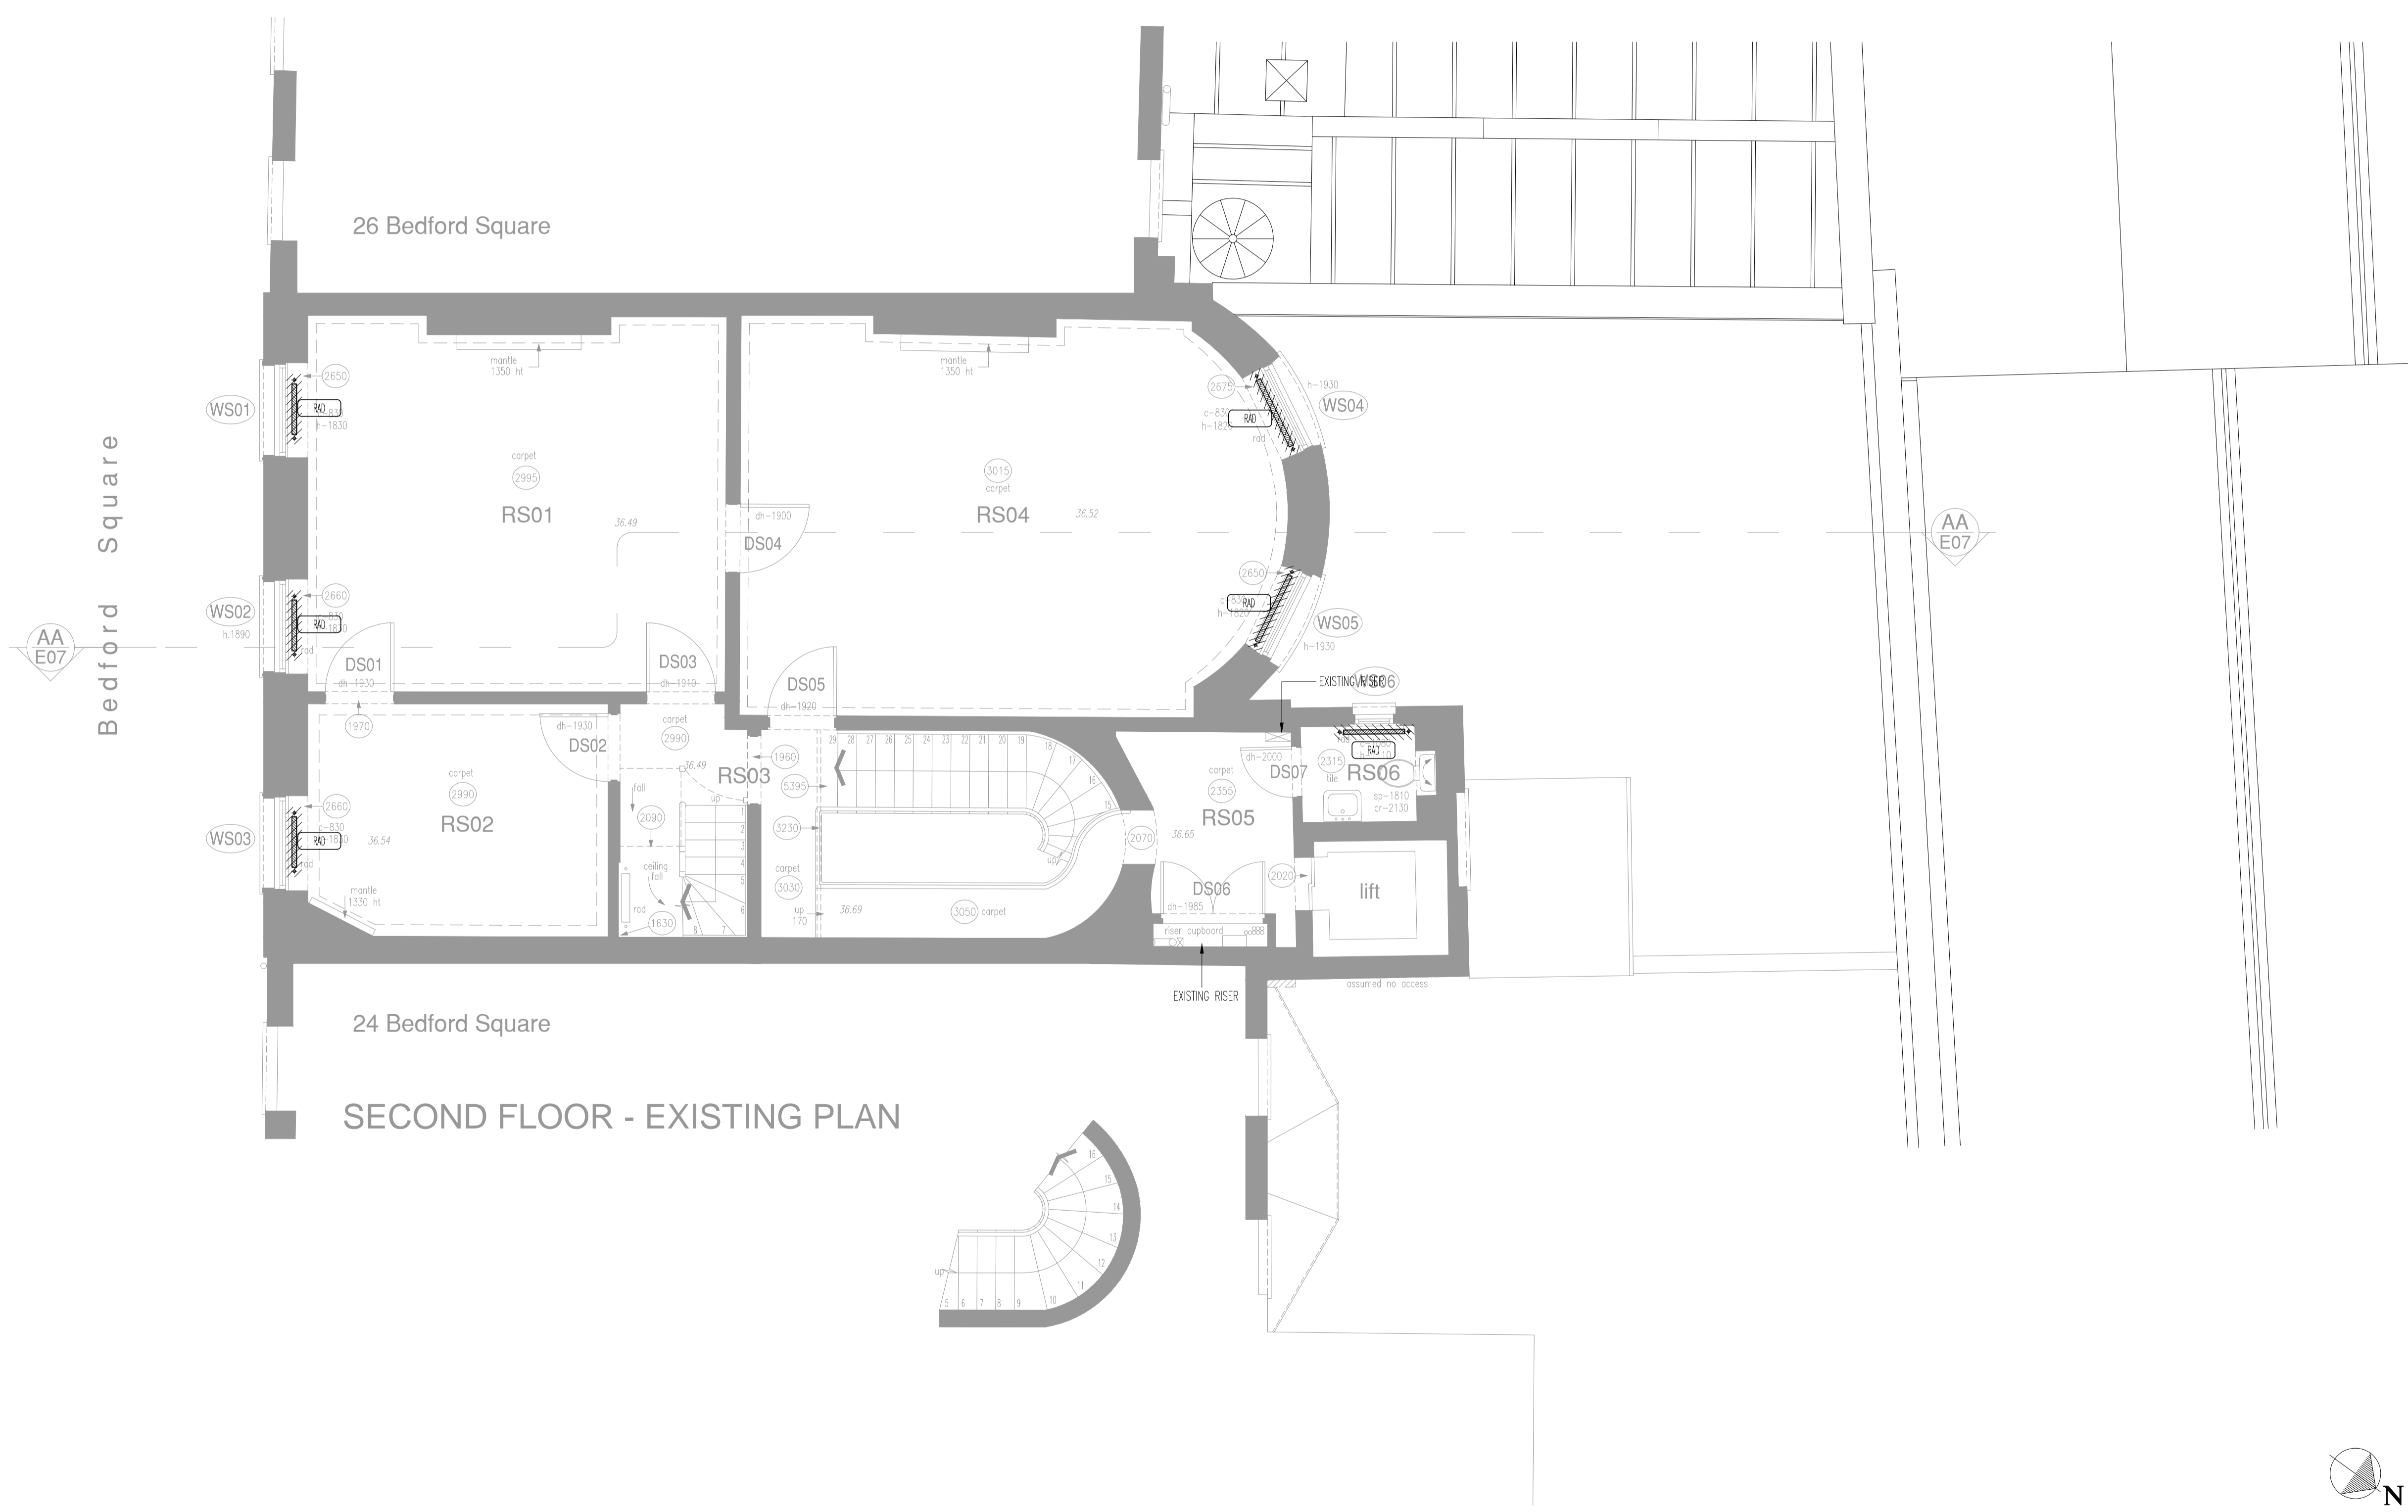

26 Bedford Square

24 Bedford Square

SECOND FLOOR - EXISTING PLAN

PLANNING


Rev	Date	Description
A	JUL.15	BACKGROUND UPDATED TO SUIT TIT LAYOUTS
0	APR.15	PLANNING ISSUE

TPS

Taylor Project Services LLP

No.1 Cornhill
London, EC3V 3ND
Tel 020 7743 6602
www.taylorprojectservices.com

Client:



THE BEDFORD ESTATES
29a Montague Street
London
WC1B 5SL
Tel: 0771 436 2885
Fax: 0771 285 1707

Project
25 BEDFORD SQUARE
LONDON
WC1A 2NS


Drawing Title
SECOND FLOOR
EXISTING MECHANICAL SERVICES
LAYOUT

Scale 1:50@A1	Date 06/03/15
Drawn D.F.	Checked G.N.T.



Drawing Status **PLANNING**

Revision	0	A							
----------	---	---	--	--	--	--	--	--	--

Drawing No. TPS/25BS/2/EX/M

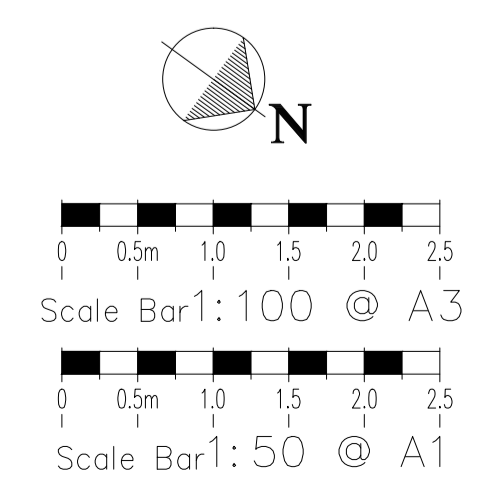

GENERAL NOTES

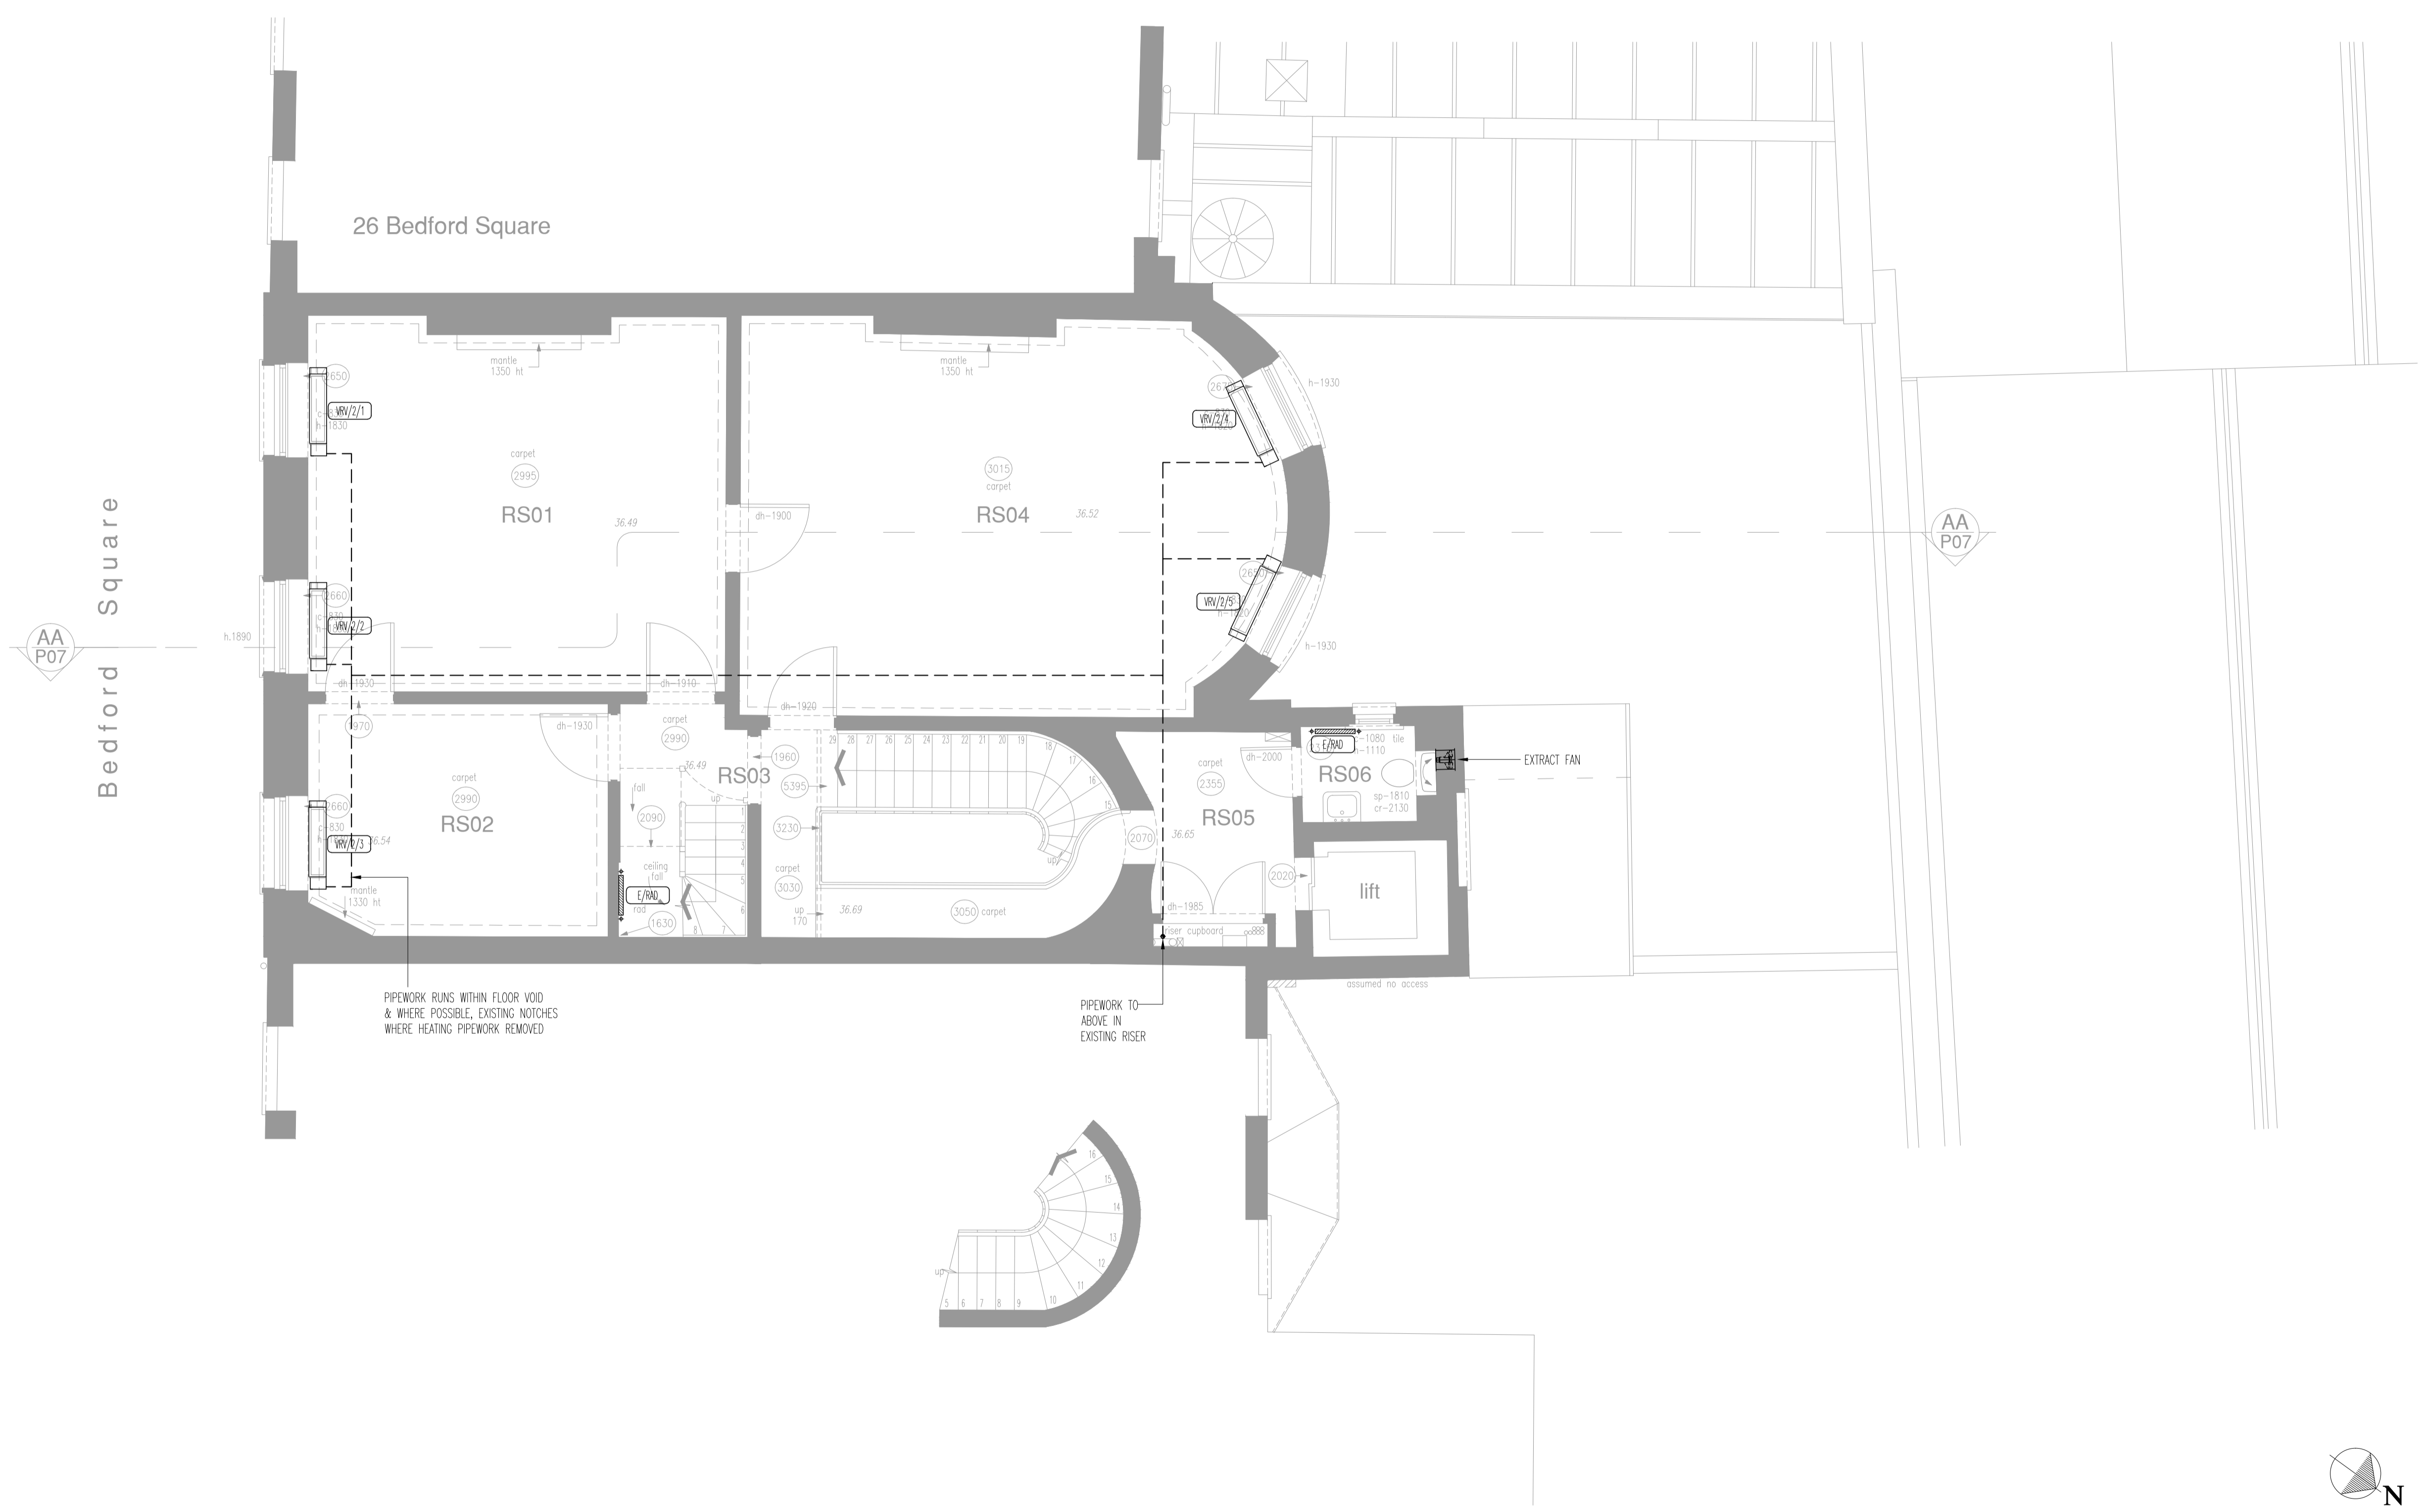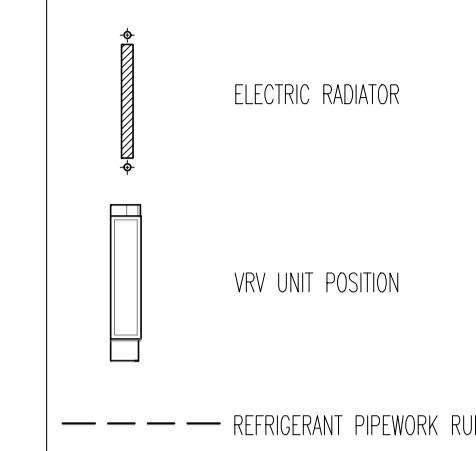

PLANNING

Rev	Date	Description
A	JUL.15	EXTRACT FAN ADDED
0	APR.15	PLANNING ISSUE

TPS

Taylor Project Services LLP

No.1 Cornhill
London, EC3V 3ND
Tel 020 7743 6602
www.taylorprojectservices.com

Client:


THE BEDFORD ESTATES
29a Montague Street
London
WC1B 5SL
Tel: 0171 406 2865
Fax: 0171 266 1209

Project
25 BEDFORD SQUARE
LONDON
WC1A 2NS


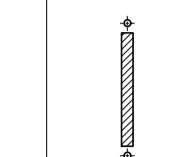
Drawing Title
SECOND FLOOR
PROPOSED MECHANICAL
SERVICES LAYOUT


Scale 1:50@A1	Date 06/03/15
Drawn D.F.	Checked G.N.T.

Drawing Status	PLANNING
Revision 0 A	
Drawing No.	TPS/25BS/2/M

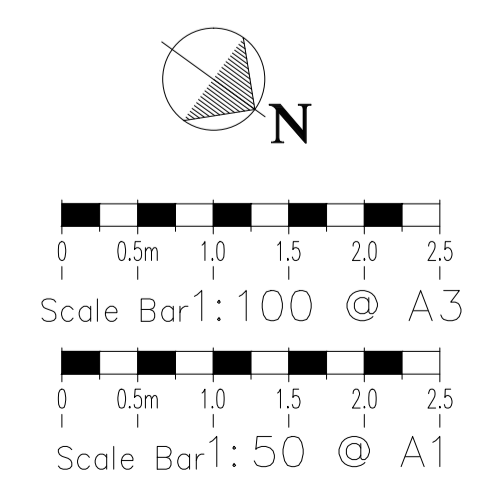

GENERAL NOTES

-  TO BE STRIPPED OUT
-  RADIATOR

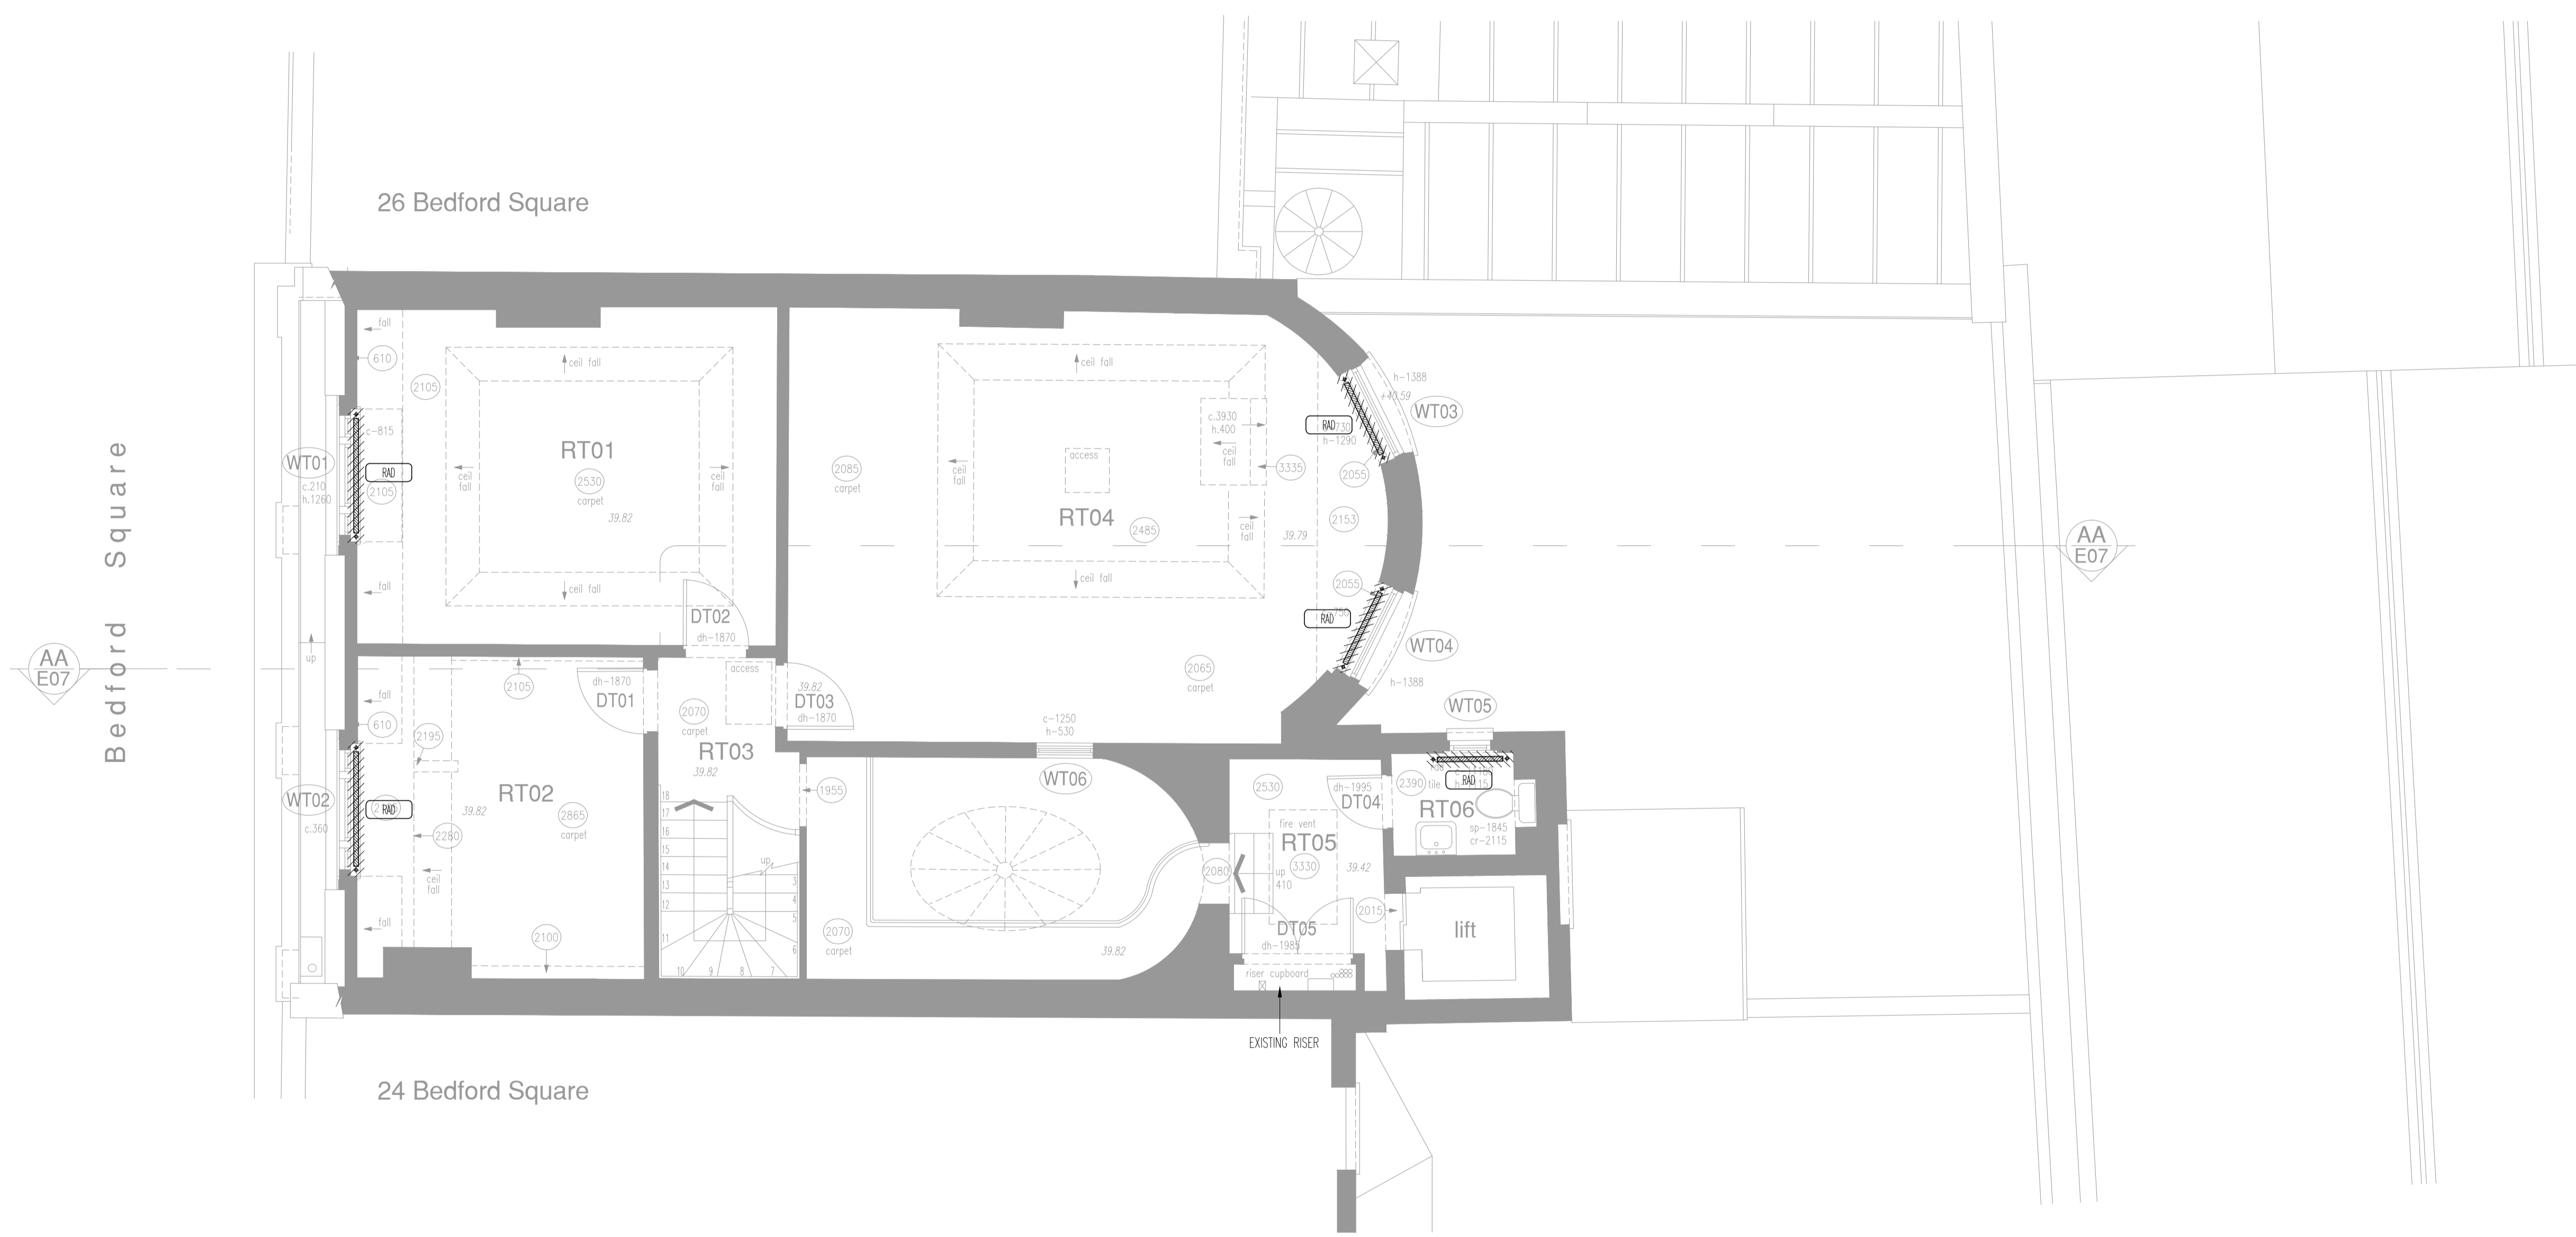

PLANNING


Rev	Date	Description
A	JUL.15	BACKGROUND UPDATED TO SUIT TIT LAYOUTS
0	APR.15	PLANNING ISSUE

TPS

Taylor Project Services LLP

No.1 Cornhill
London, EC3V 3ND
Tel 020 7743 6602
www.taylorprojectservices.com

Client:




THE BEDFORD ESTATES
29a Montague Street
London
WC1B 5SL
Tel: 0771 436 2885
Fax: 0771 285 1707

Project
25 BEDFORD SQUARE
LONDON
WC1A 2NS



Drawing Title
THIRD FLOOR
EXISTING MECHANICAL
SERVICES LAYOUT

Scale 1:50@A1	Date 06/03/15
Drawn D.F.	Checked G.N.T.

Drawing Status	PLANNING
Revision	0 A
Drawing No.	TPS/25BS/3/EX/M

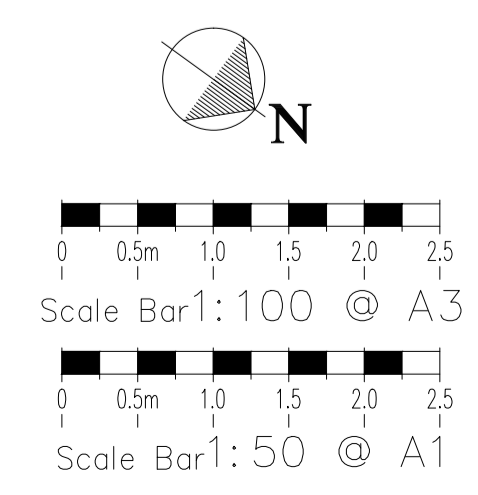

GENERAL NOTES

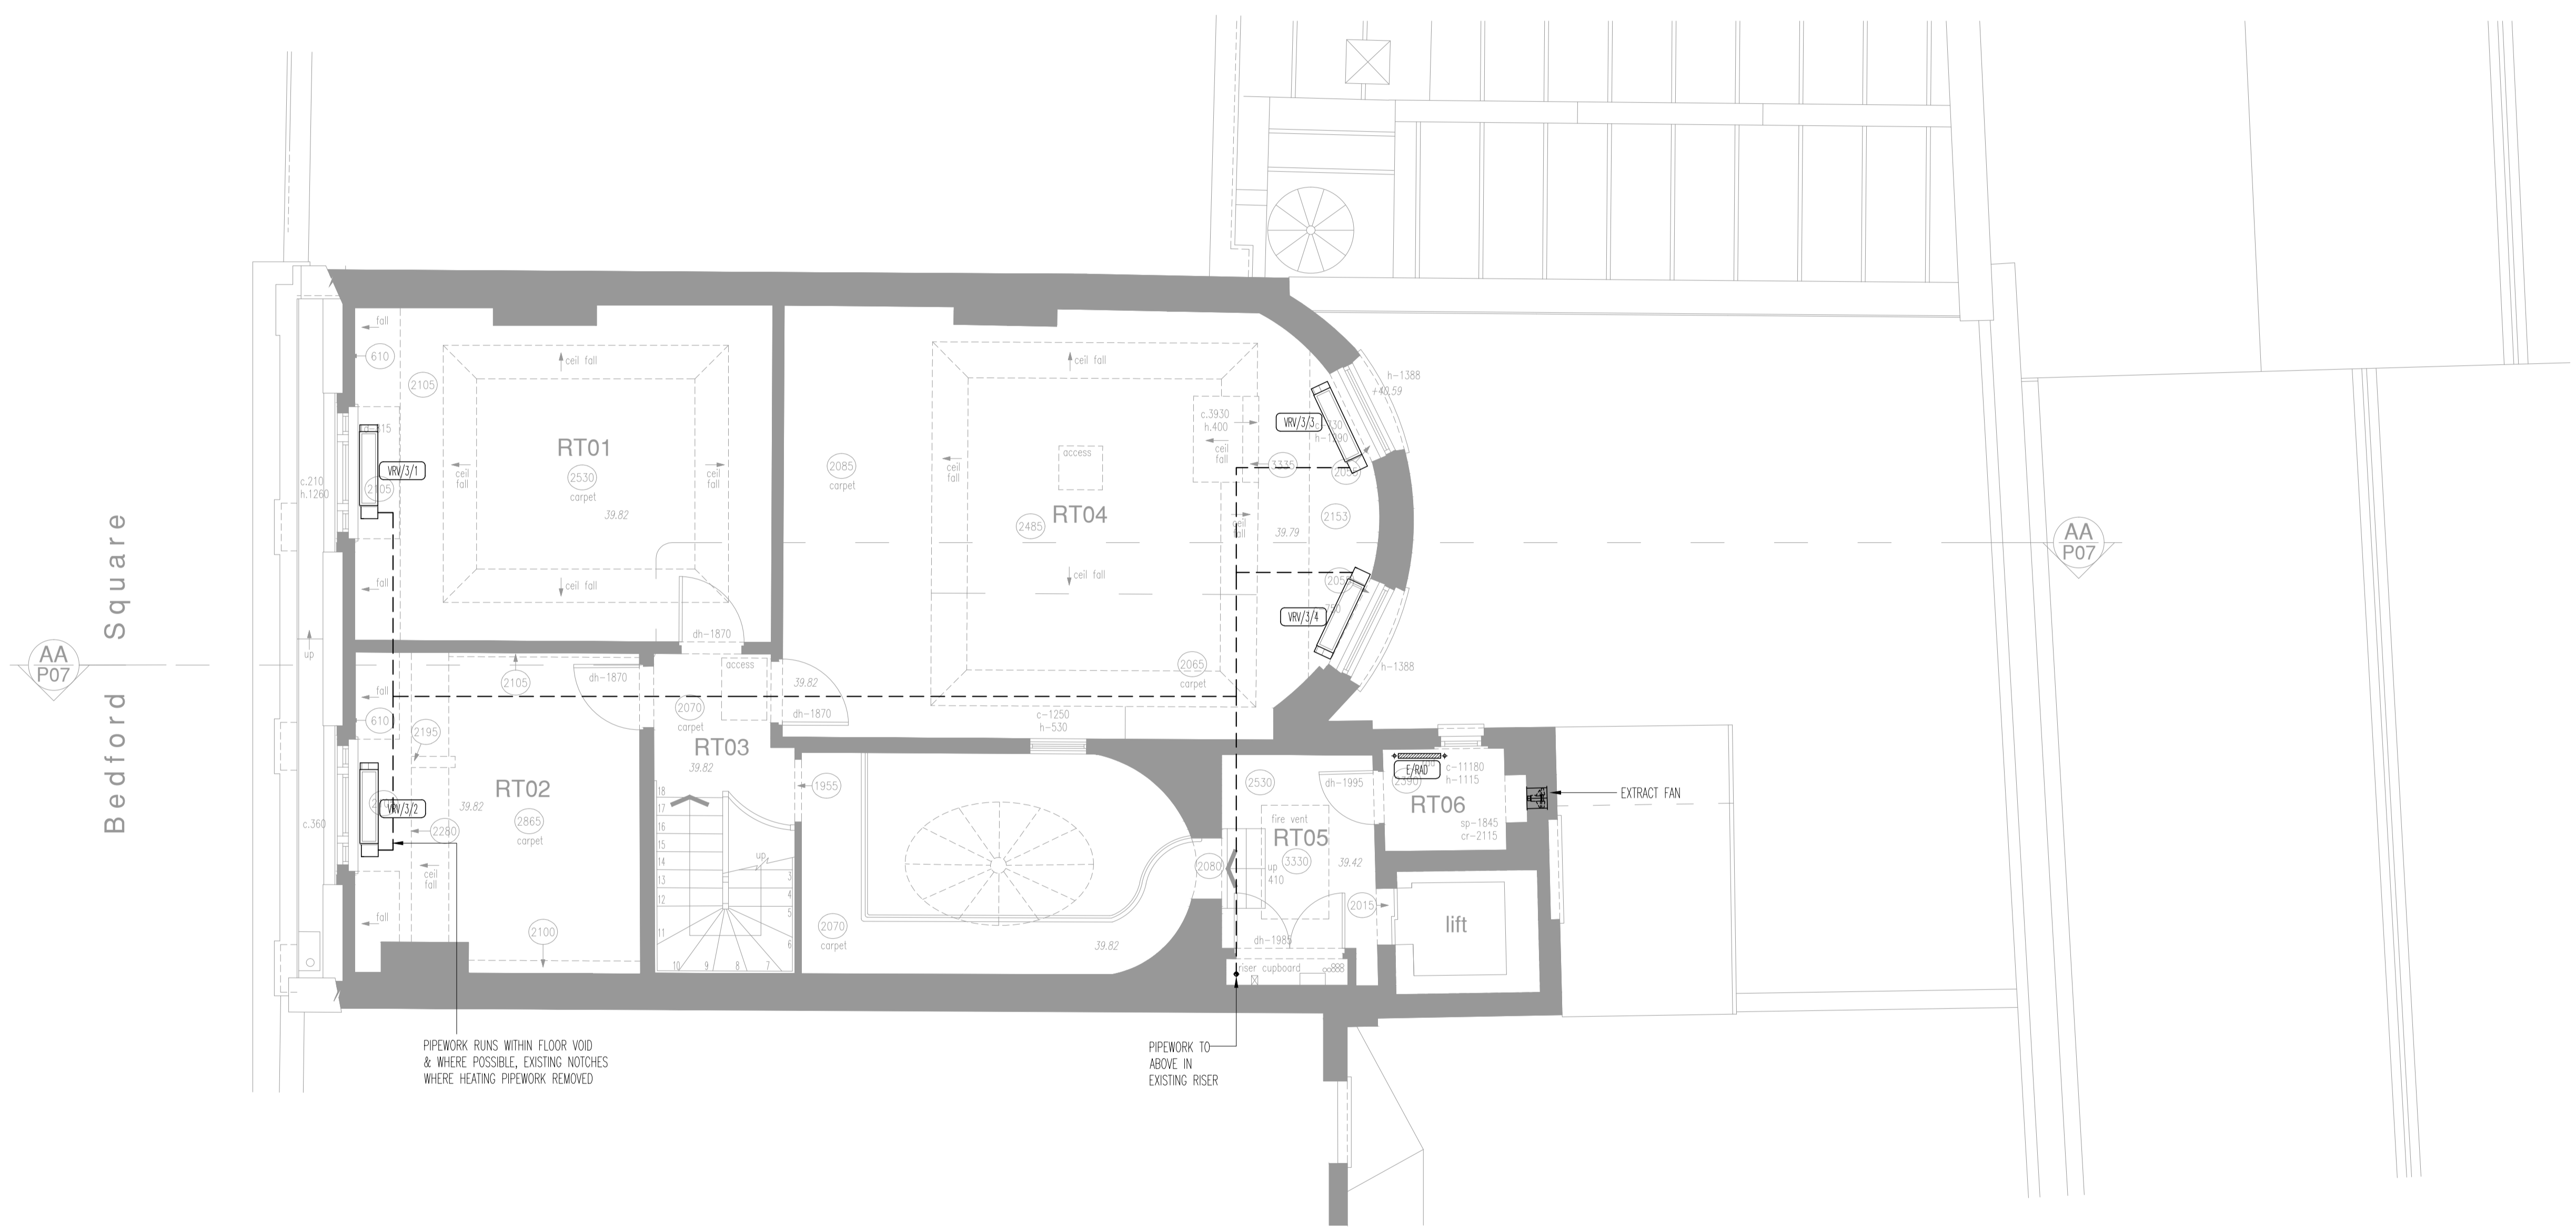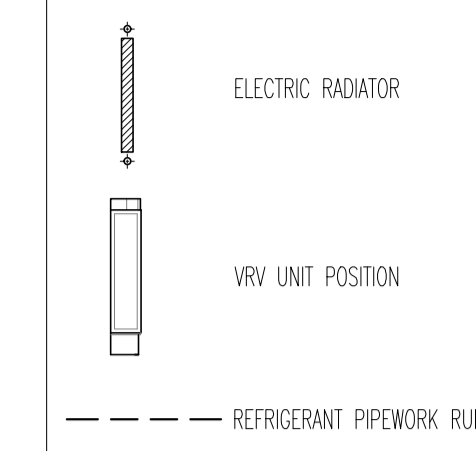

PIPEWORK RUNS WITHIN FLOOR VOID
& WHERE POSSIBLE, EXISTING NOTCHES
WHERE HEATING PIPEWORK REMOVED

PIPEWORK TO
ABOVE IN
EXISTING RISER

Bedford Square

PLANNING

Rev	Date	Description
A	JUL.15	EXTRACT FAN ADDED
0	APR.15	PLANNING ISSUE

TPS

Taylor Project Services LLP

No.1 Cornhill
London, EC3V 3ND
Tel 020 7743 6602
www.taylorprojectservices.com

Client:

29a Montague Street
London
WC1B 5SL
Tel: 0771 406 2885
Fax: 0771 285 1709

Project
25 BEDFORD SQUARE
LONDON
WC1A 2NS


Drawing Title
THIRD FLOOR
PROPOSED MECHANICAL
SERVICES LAYOUT

Scale	1:50@A1	Date	06/03/15
Drawn	D.F.	Checked	G.N.T.


Drawing Status
PLANNING

Revision	0	A							
----------	---	---	--	--	--	--	--	--	--

Drawing No.
TPS/25BS/3/M

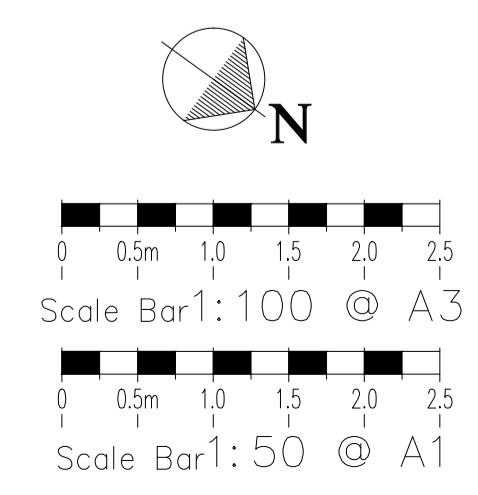

GENERAL NOTES

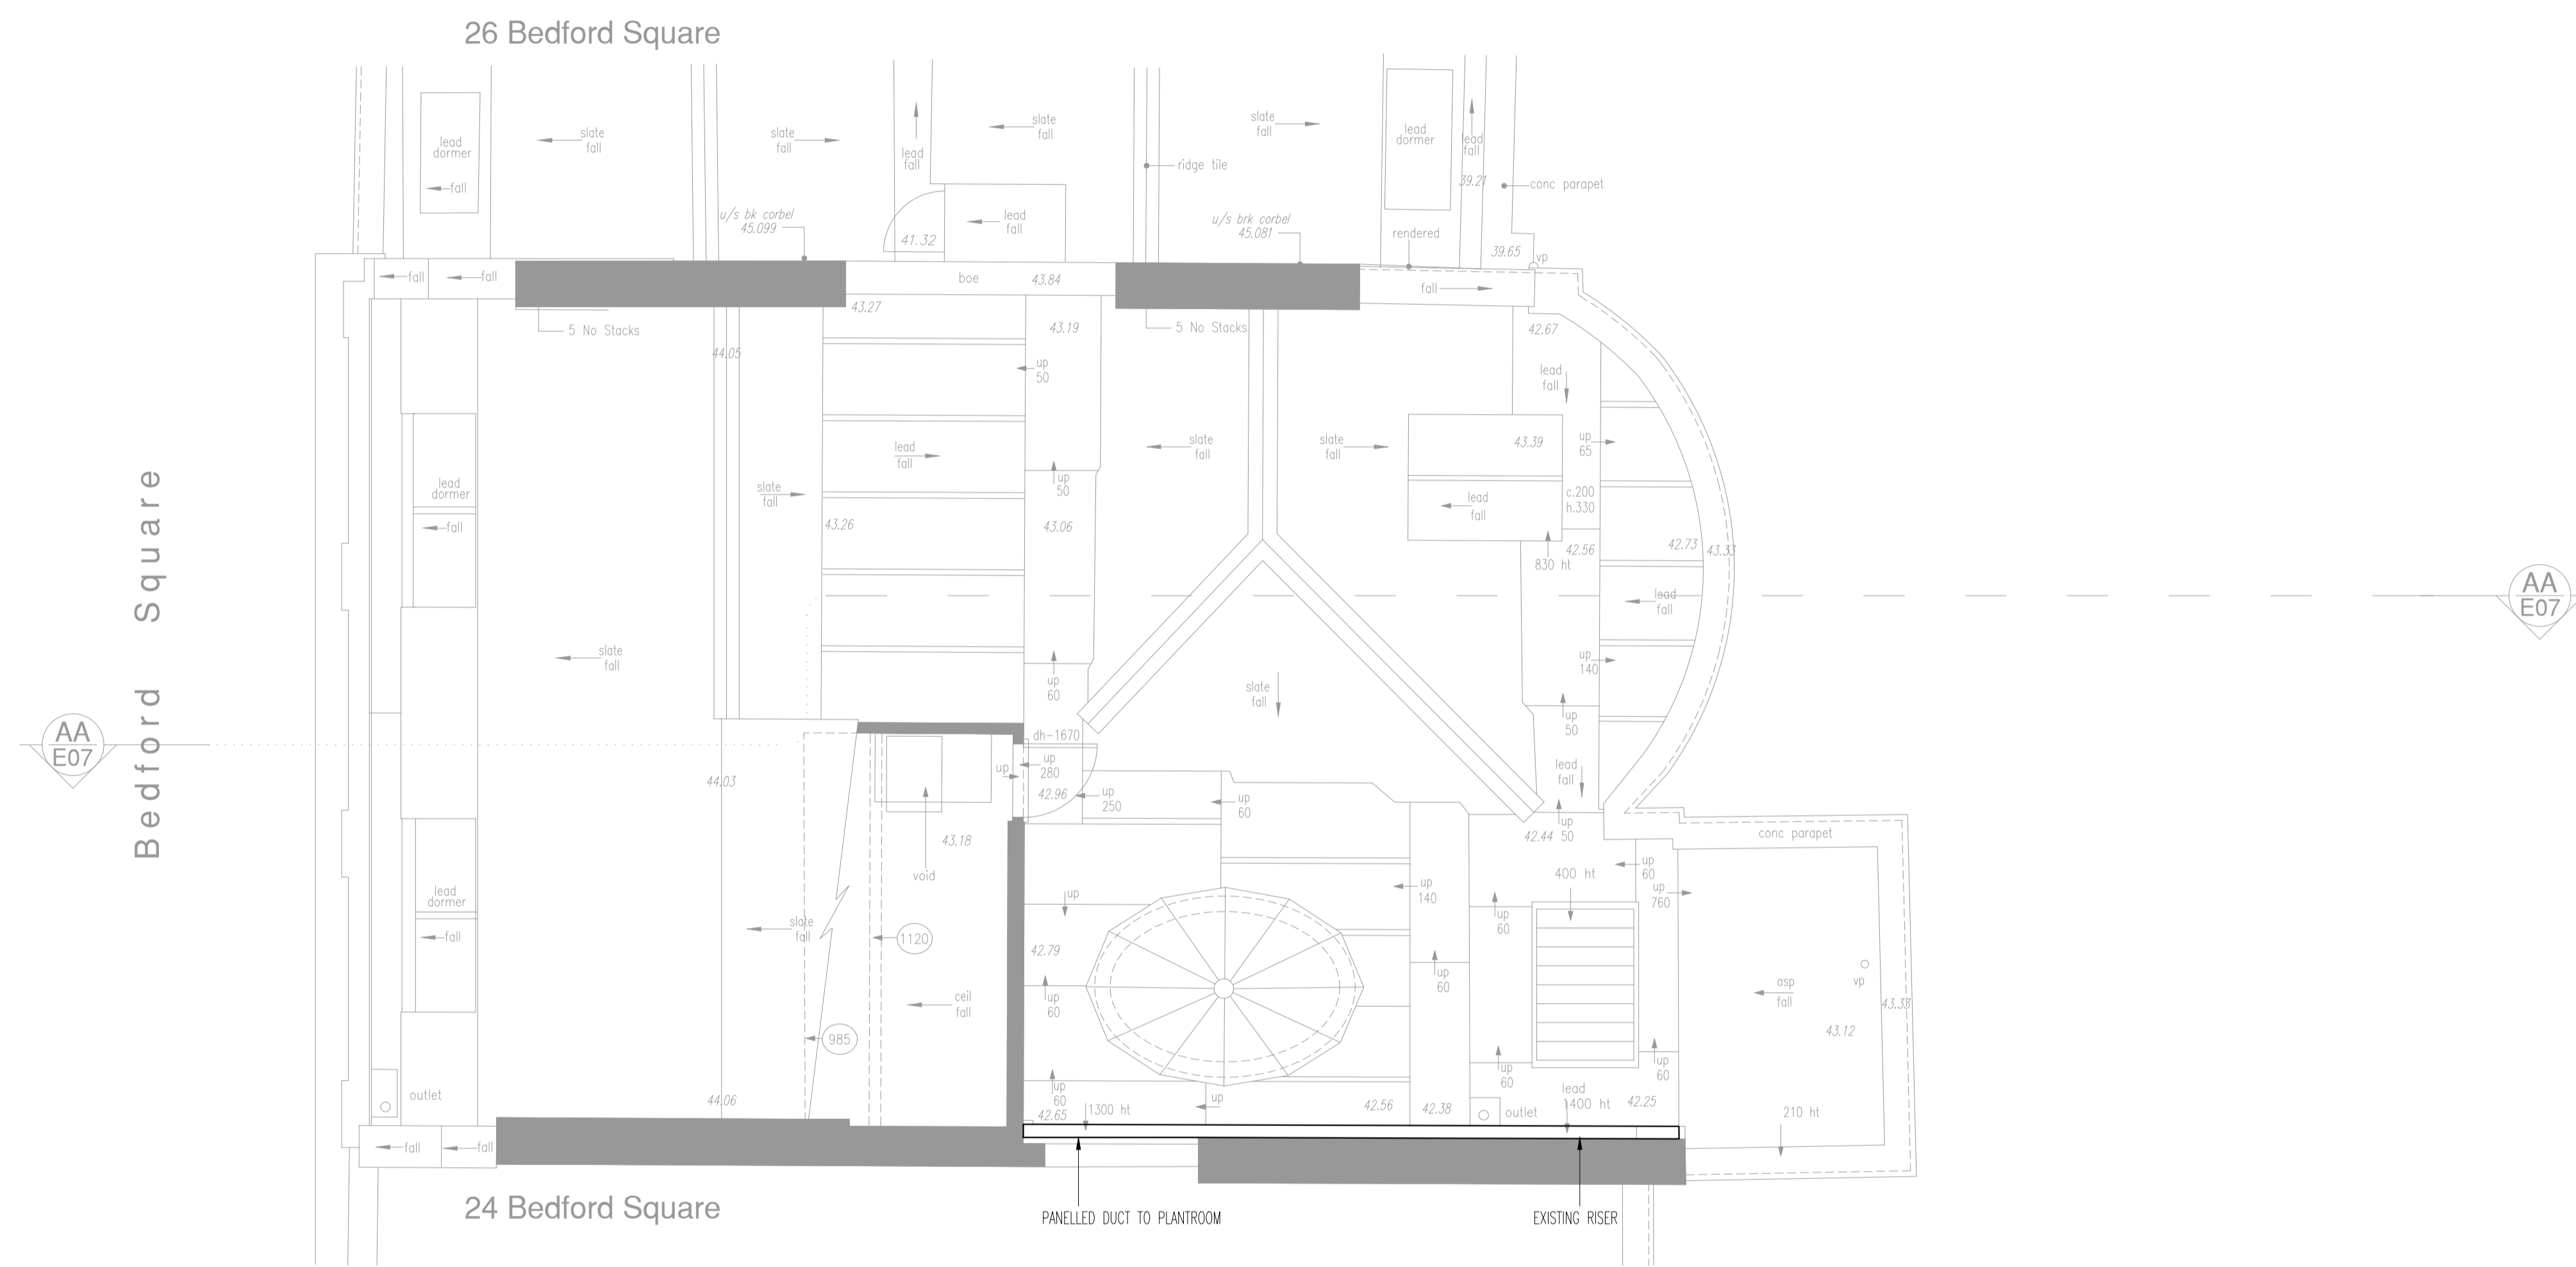

ROOF - EXISTING PLAN

PLANNING

Rev	Date	Description
A	JUL.15	BACKGROUND UPDATED TO SUIT TIT LAYOUTS
0	APR.15	PLANNING ISSUE

TPS

Taylor Project Services LLP

No.1 Cornhill
London, EC3V 3ND
Tel 020 7743 6602
www.taylorprojectservices.com

Client:



Project

25 BEDFORD SQUARE
LONDON
WC1A 2NS

Drawing Title

ROOF FLOOR
MECHANICAL SERVICES
LAYOUT

Scale 1:50@A1

Date 06/03/15

Drawn D.F.

Checked G.N.T.



Drawing Status

PLANNING

Revision 0 A



Drawing No.

TPS/25BS/R/EX/M

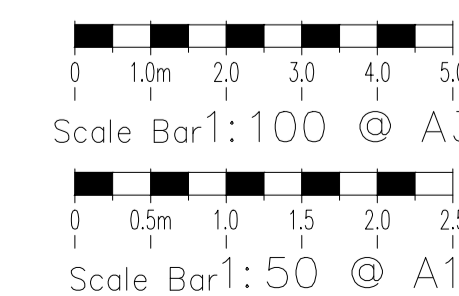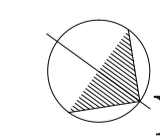

GENERAL NOTES
STEELWORK TO BE DETAILED IN ACCORDANCE WITH MNP DETAILS

LEGEND

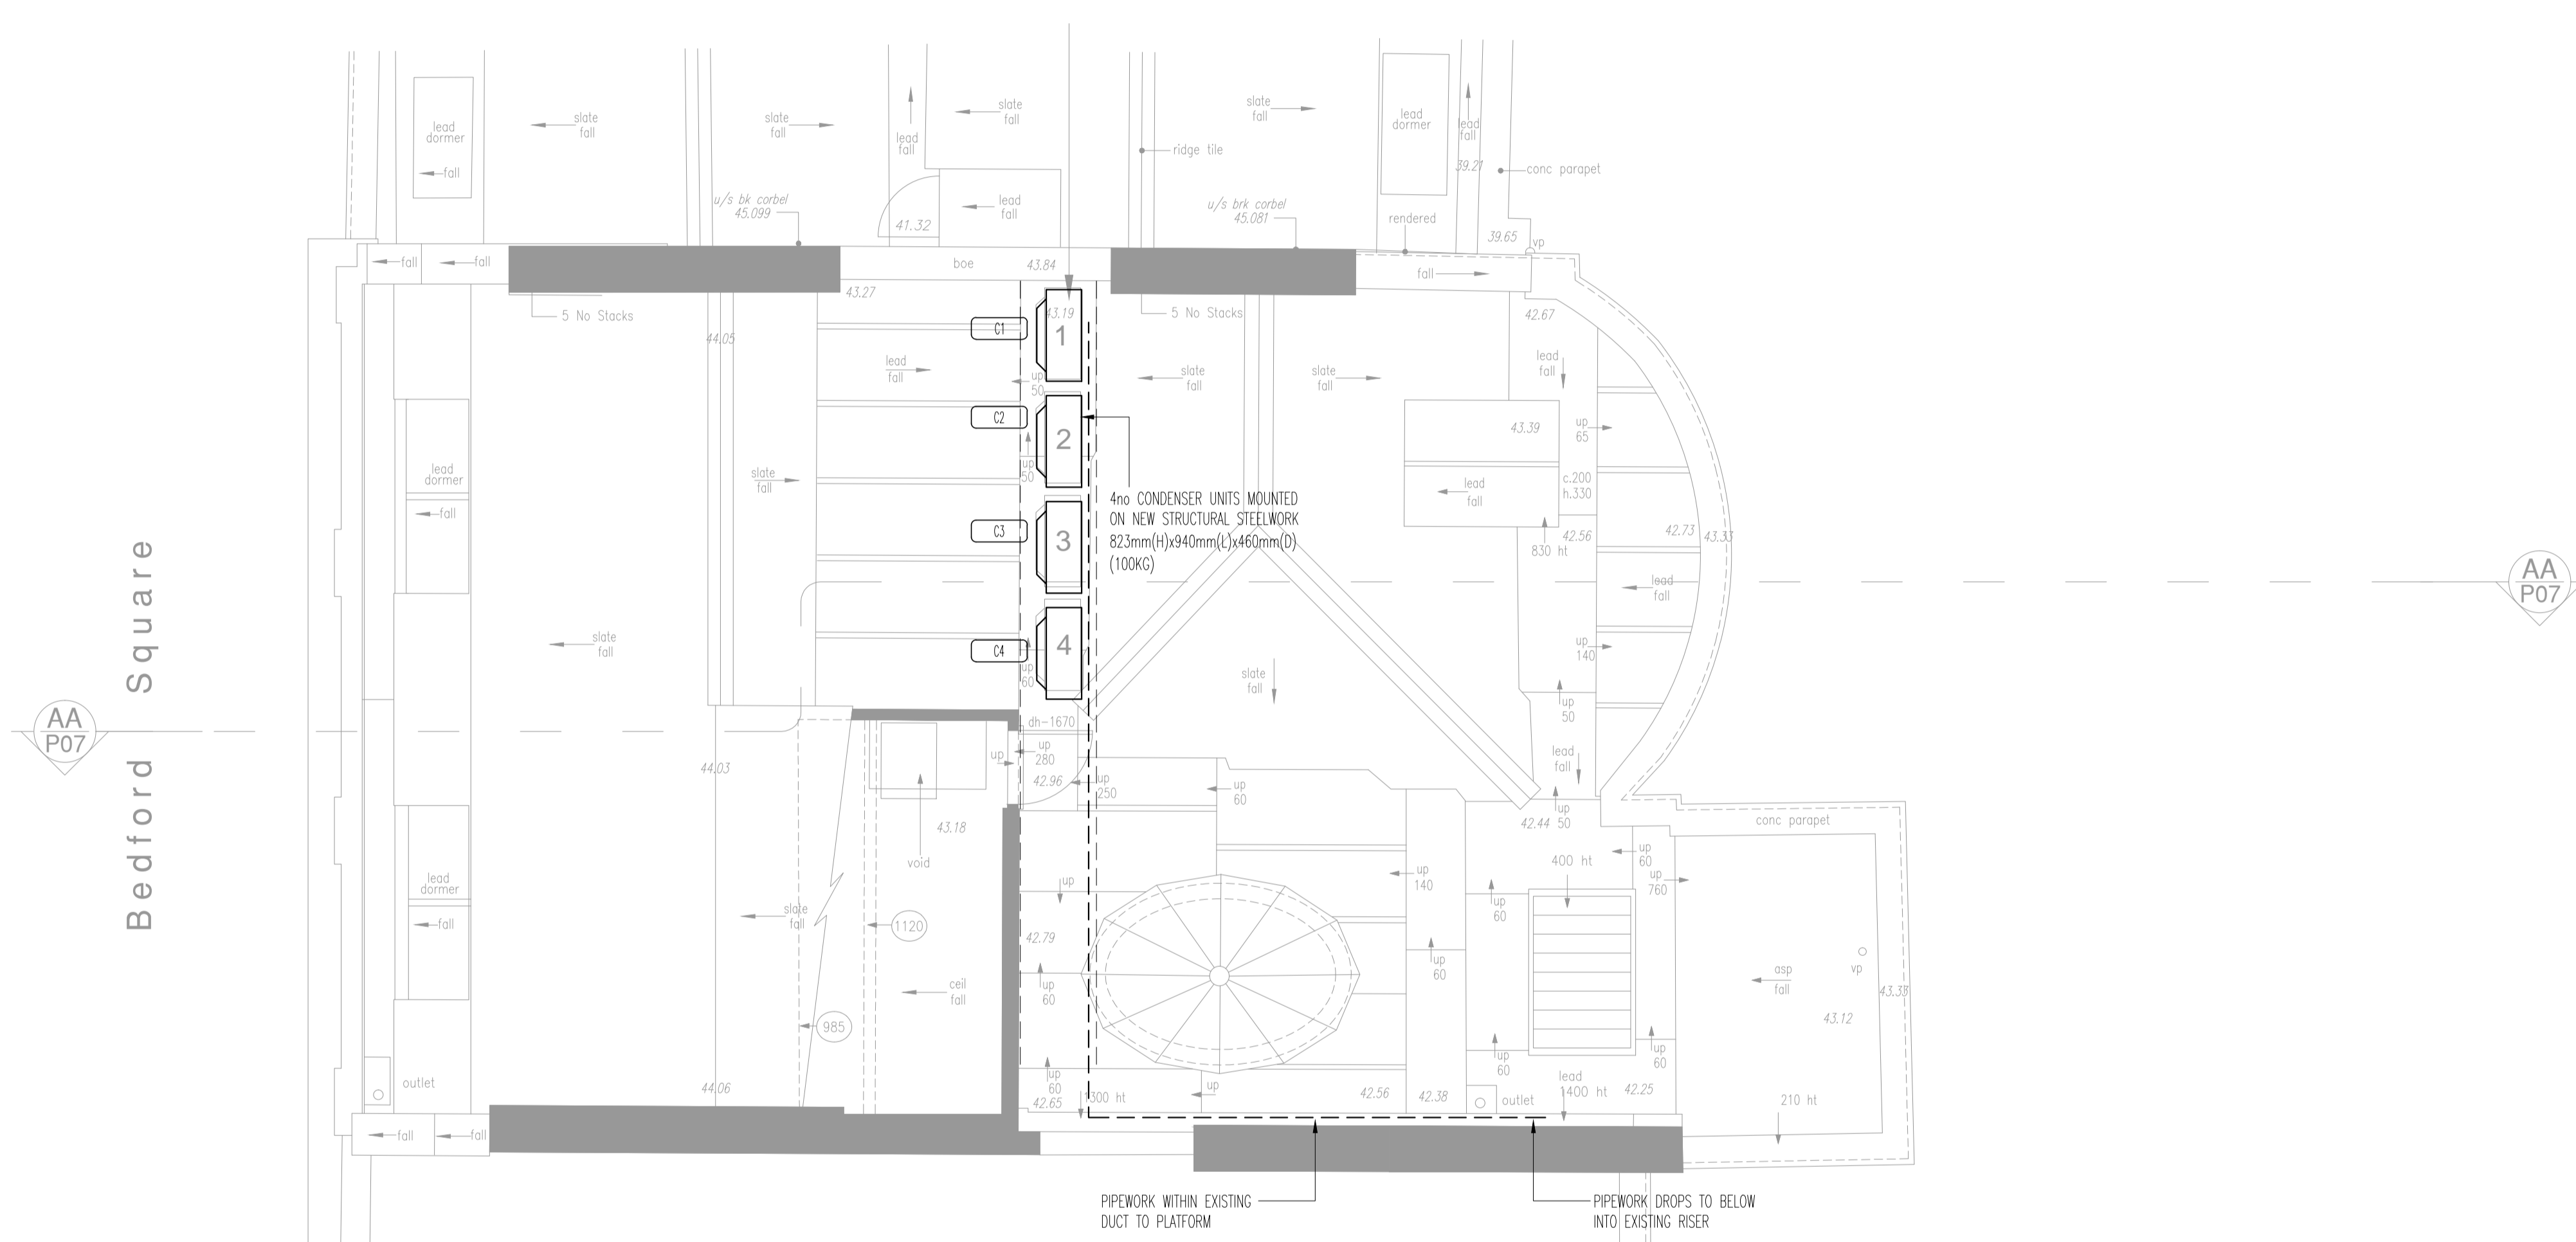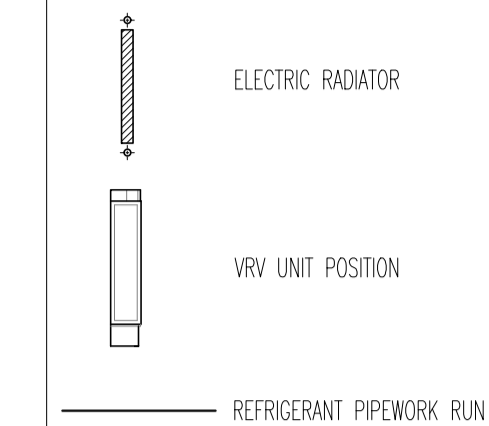

Bedford Square

PLANNING

Rev	Date	Description
A	JUL.15	BACKGROUND UPDATED TO SUIT TIT LAYOUTS
0	APR.15	PLANNING ISSUE

TPS

Taylor Project Services LLP

No.1 Cornhill
London, EC3V 3ND
Tel 020 7743 6602
www.taylorprojectservices.com

Client:

29a Montague Street
London
WC1B 5SL
Tel: 0771 686 288
Fax: 0771 288 179

Project
25 BEDFORD SQUARE
LONDON
WC1A 2NS


Drawing Title
ROOF FLOOR
PROPOSED MECHANICAL
SERVICES LAYOUT

Scale 1:50@A1 Date 06/03/15
Drawn D.F. Checked G.N.T.

Drawing Status
PLANNING

Revision 0 A

Drawing No. TPS/25BS/R/M

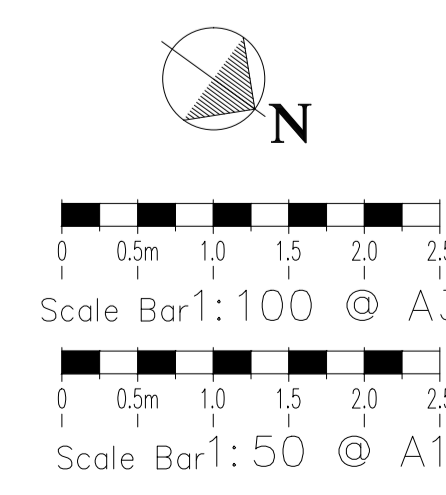

GENERAL NOTES



Datum 24.000m Datum 24.000m

EXISTING FRONT ELEVATION



PLANNING


Rev	Date	Description
A	JUL.15	BACKGROUND UPDATED TO SUIT TIT LAYOUTS
0	APR.15	PLANNING ISSUE



Taylor Project Services LLP

No.1 Cornhill
London, EC3V 3ND
Tel 020 7743 6602
www.taylorprojectservices.com

Client:



THE BEDFORD ESTATES
29a Montague Street
London
WC1B 5SL
Tel: 0771 436 2885
Fax: 0771 285 1707

Project
25 BEDFORD SQUARE
LONDON
WC1A 2NS

Drawing Title
EXISTING FRONT ELEVATION

Scale 1:50@A1 Date 06/03/15
Drawn D.F. Checked G.N.T.

Drawing Status
PLANNING

Revision 0 A

Drawing No. TPS/25BS/EL/EX/F

GENERAL NOTES



6 Bayley Street 27 Bedford Square 26 Bedford Square 25 Bedford Square 24 Bedford Square

Datum 24.000m Datum 24.000m

FRONT ELEVATION - PROPOSED



PLANNING

Rev	Date	Description
A	JUL.15	BACKGROUND UPDATED TO SUIT TIT LAYOUTS
0	APR.15	PLANNING ISSUE



Taylor Project Services LLP

No.1 Cornhill
London, EC3V 3ND
Tel 020 7743 6602
www.taylorprojectservices.com

Client:

29a Montague Street
London
WC1B 5SL
Tel: 0771 456 2885
Fax: 0771 285 1707

Project
25 BEDFORD SQUARE
LONDON
WC1A 2NS

Drawing Title
PROPOSED
FRONT ELEVATION

Scale 1:50@A1 Date 06/03/15
Drawn D.F. Checked G.N.T.

Drawing Status
PLANNING

Revision 0 A

Drawing No. TPS/25BS/EL/F

GENERAL NOTES




Datum 24.000m

24 Bedford Square

25 Bedford Square

26 Bedford Square

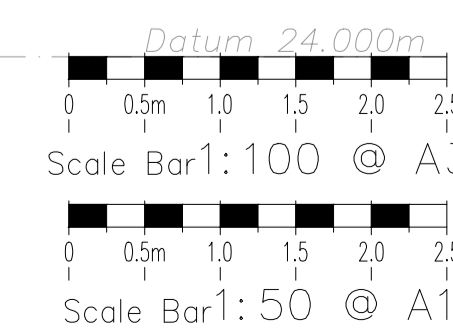

PLANNING

Rev	Date	Description
A	JUL.15	BACKGROUND UPDATED TO SUIT TIT LAYOUTS
0	APR.15	PLANNING ISSUE

TPS

Taylor Project Services LLP

No.1 Cornhill
London, EC3V 3ND
Tel 020 7743 6602
www.taylorprojectservices.com

Client:



Project

25 BEDFORD SQUARE
LONDON
WC1A 2NS

Drawing Title

EXISTING
REAR ELEVATION

Scale 1:50@A1

Date 06/03/15

Drawn D.F.

Checked G.N.T.

Drawing Status

PLANNING

Revision 0 A


Drawing No.

TPS/25BS/EL/EX/R

GENERAL NOTES



24.000m

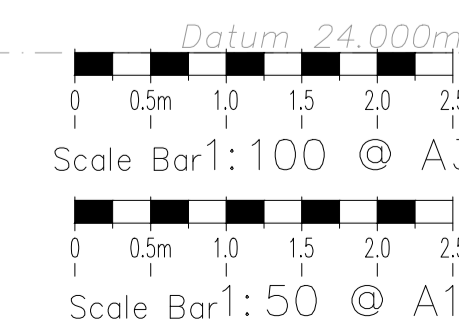

PLANNING

Rev	Date	Description
B	JUL.15	BACKGROUND UPDATED TO SUIT TFT LAYOUTS
A	JUL.15	CONDENSERS HIDDEN BY ROOF INDICATED
0	APR.15	PLANNING ISSUE

TPS

Taylor Project Services LLP

No.1 Cornhill
London, EC3V 3ND
Tel 020 7743 6602
www.taylorprojectservices.com

Client:



Project

25 BEDFORD SQUARE
LONDON
WC1A 2NS

Drawing Title

PROPOSED
REAR ELEVATION

Scale 1:50@A1

Date 06/03/15

Drawn D.F.

Checked G.N.T.

Drawing Status

PLANNING


Revision 0 A B

Drawing No.


TPS/25BS/EL/R

THIS DRAWING MUST NOT BE REPRODUCED WITHOUT PRIOR CONSENT.
DO NOT SCALE FROM THIS DRAWING.
THIS DRAWING IS COPYRIGHTED


GENERAL NOTES

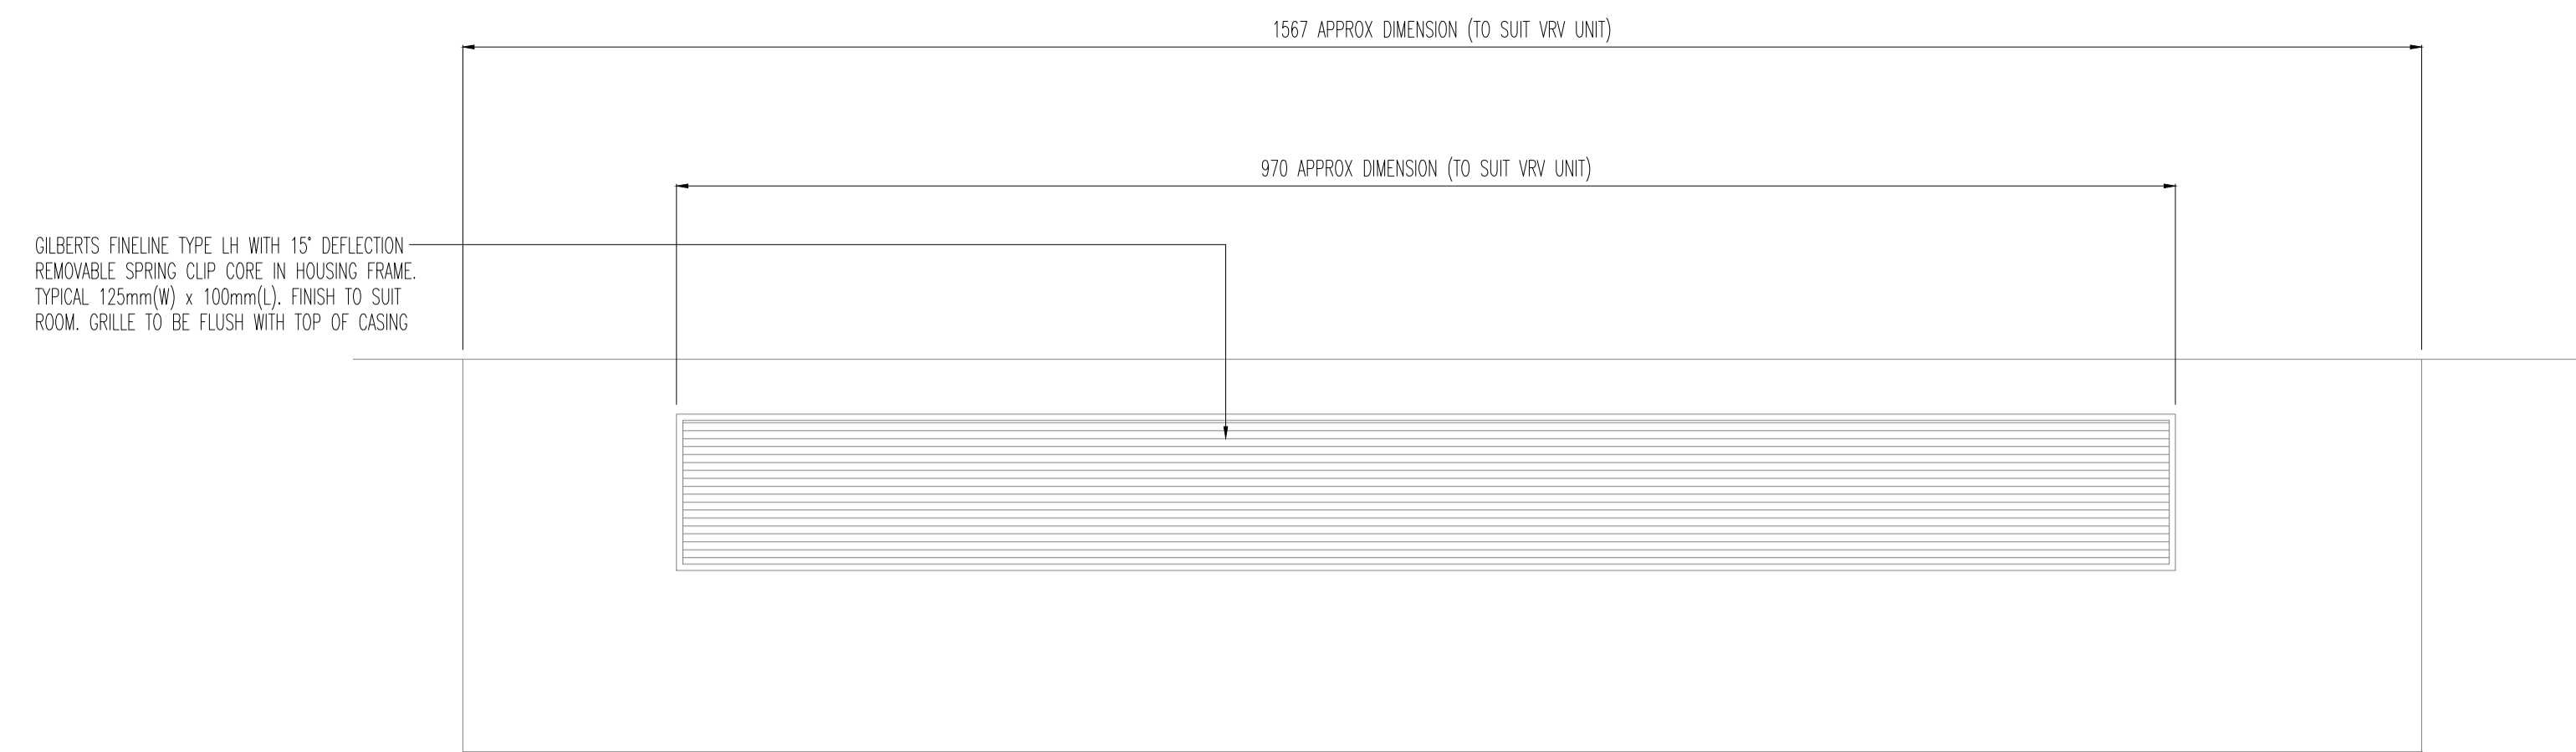


TOP VIEW

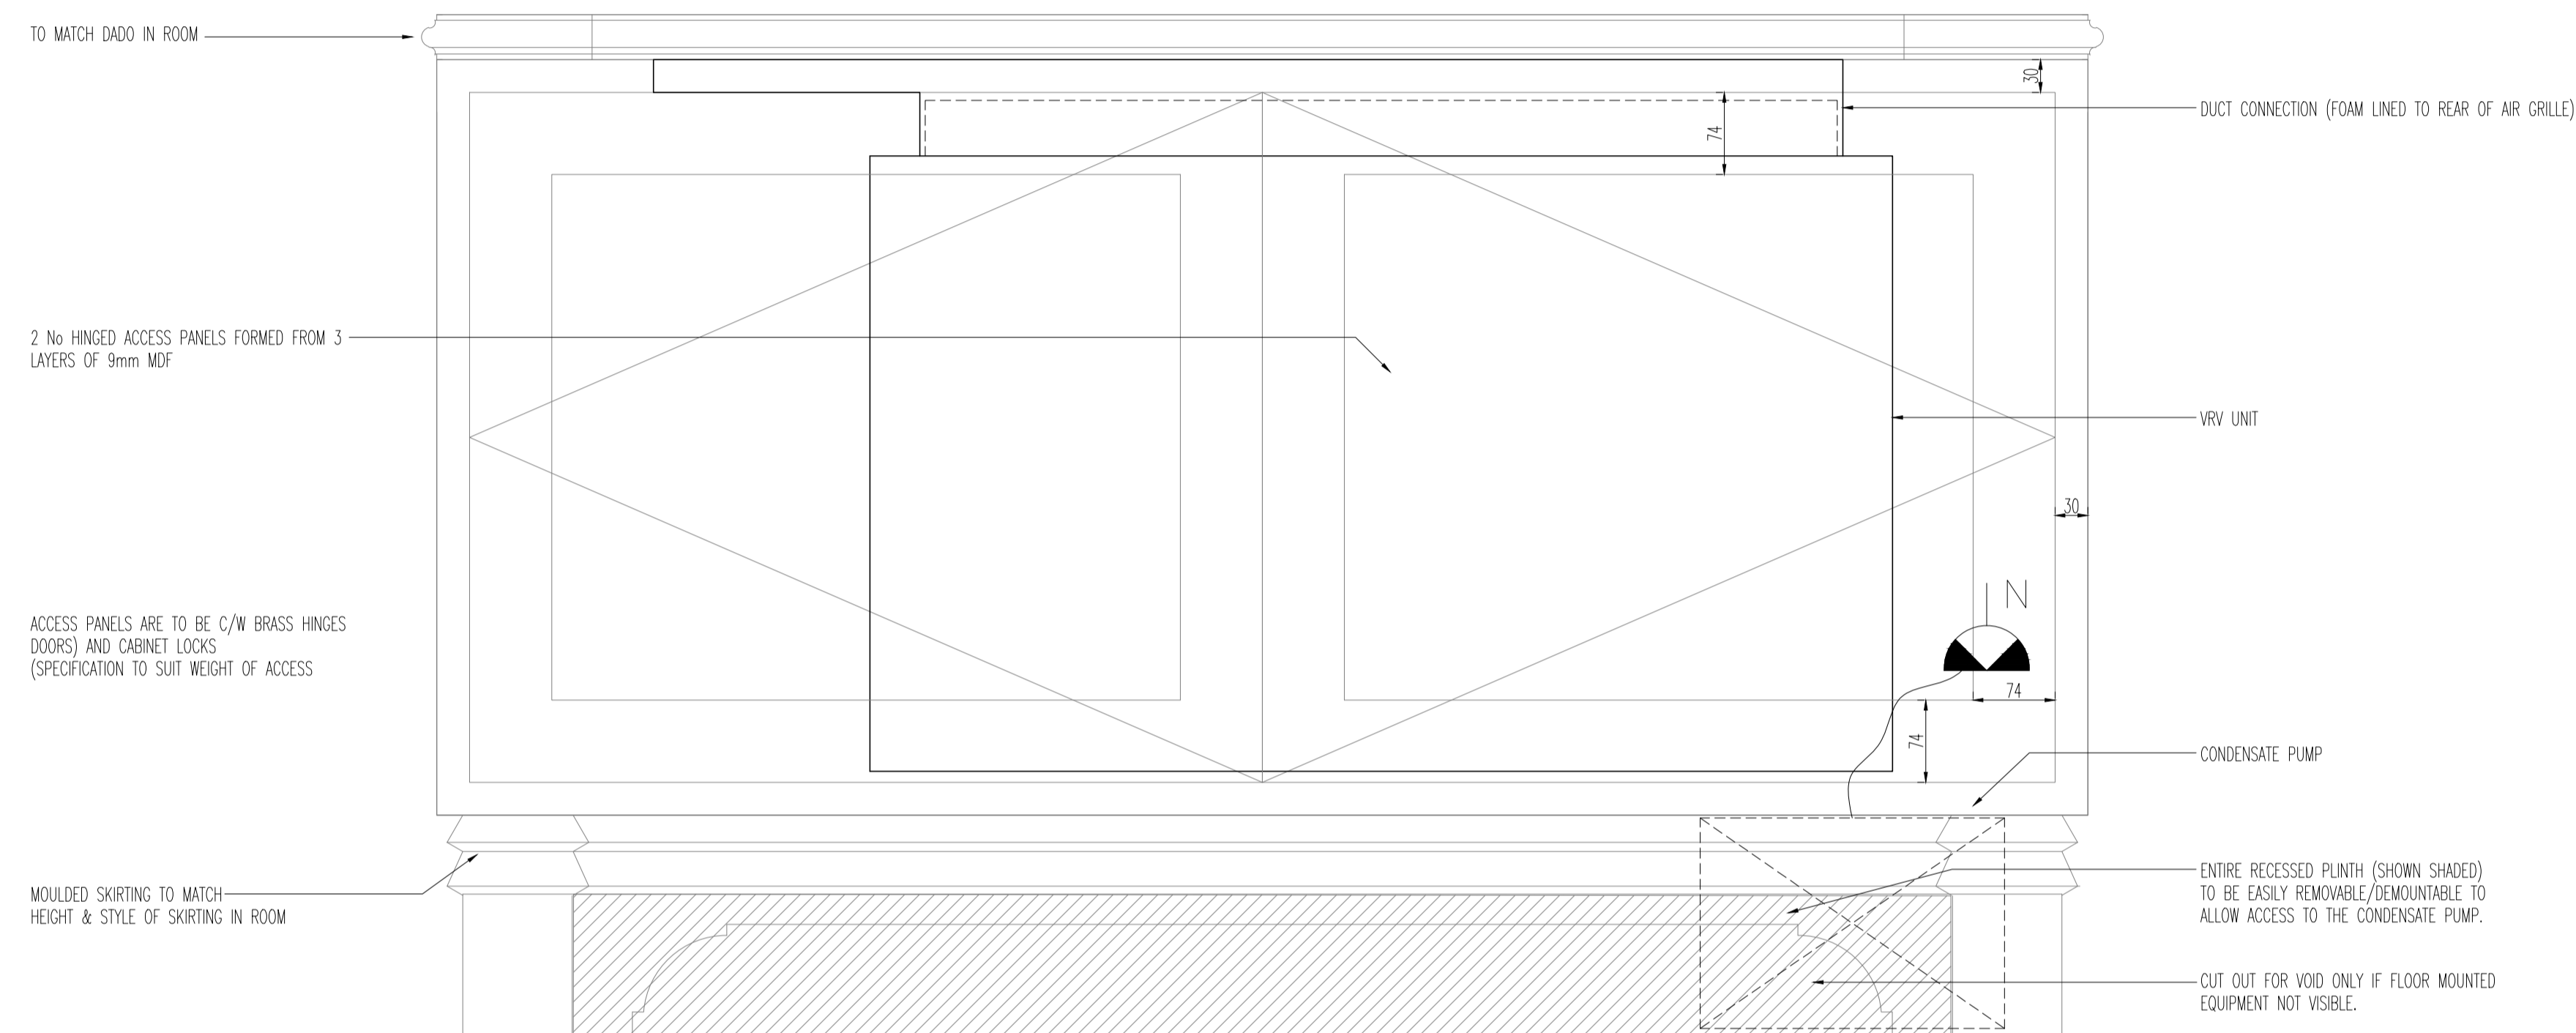


FRONT VIEW

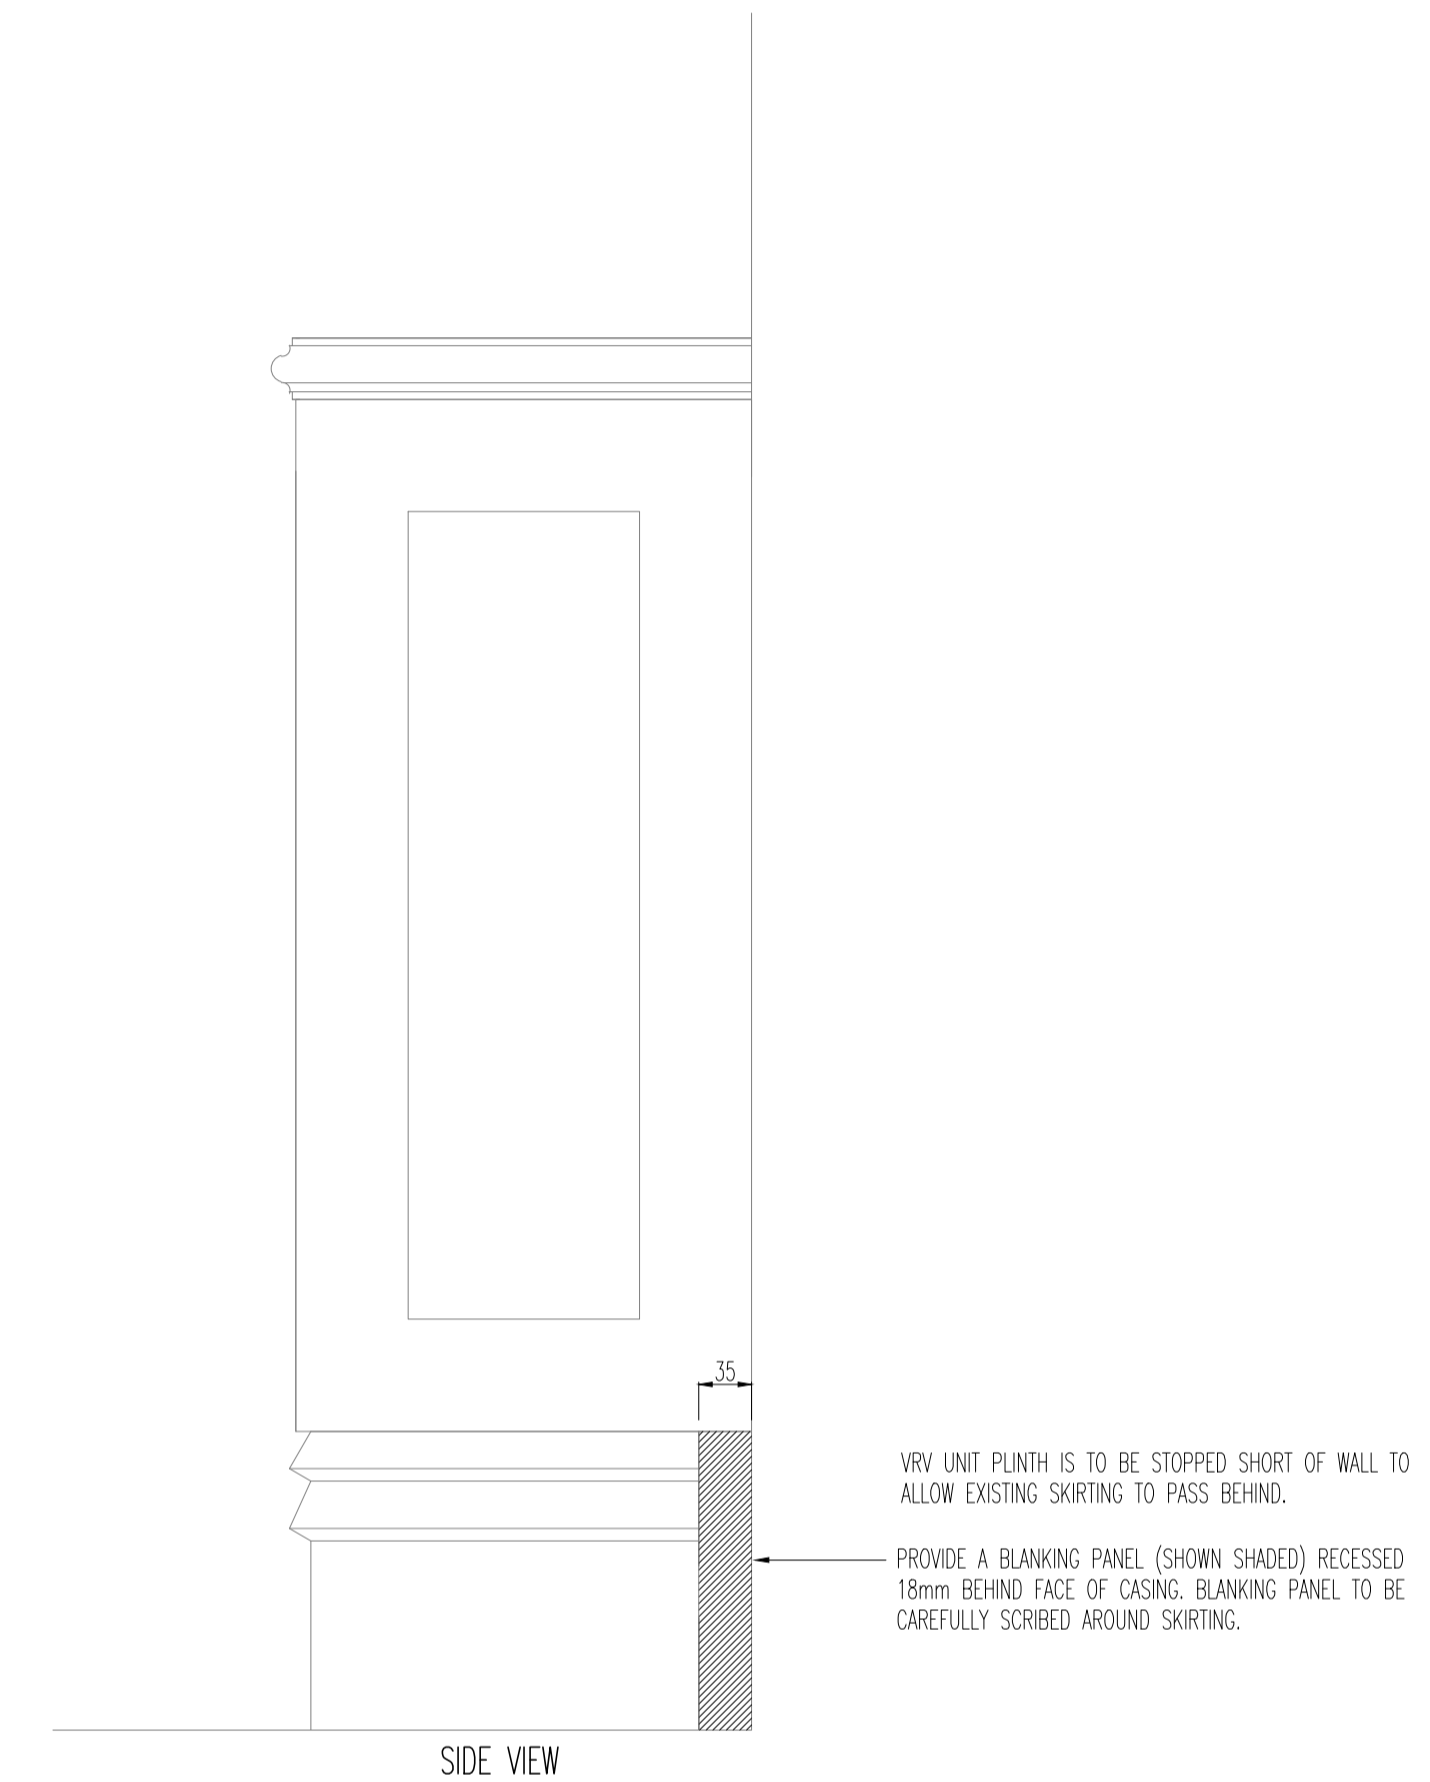



SIDE VIEW

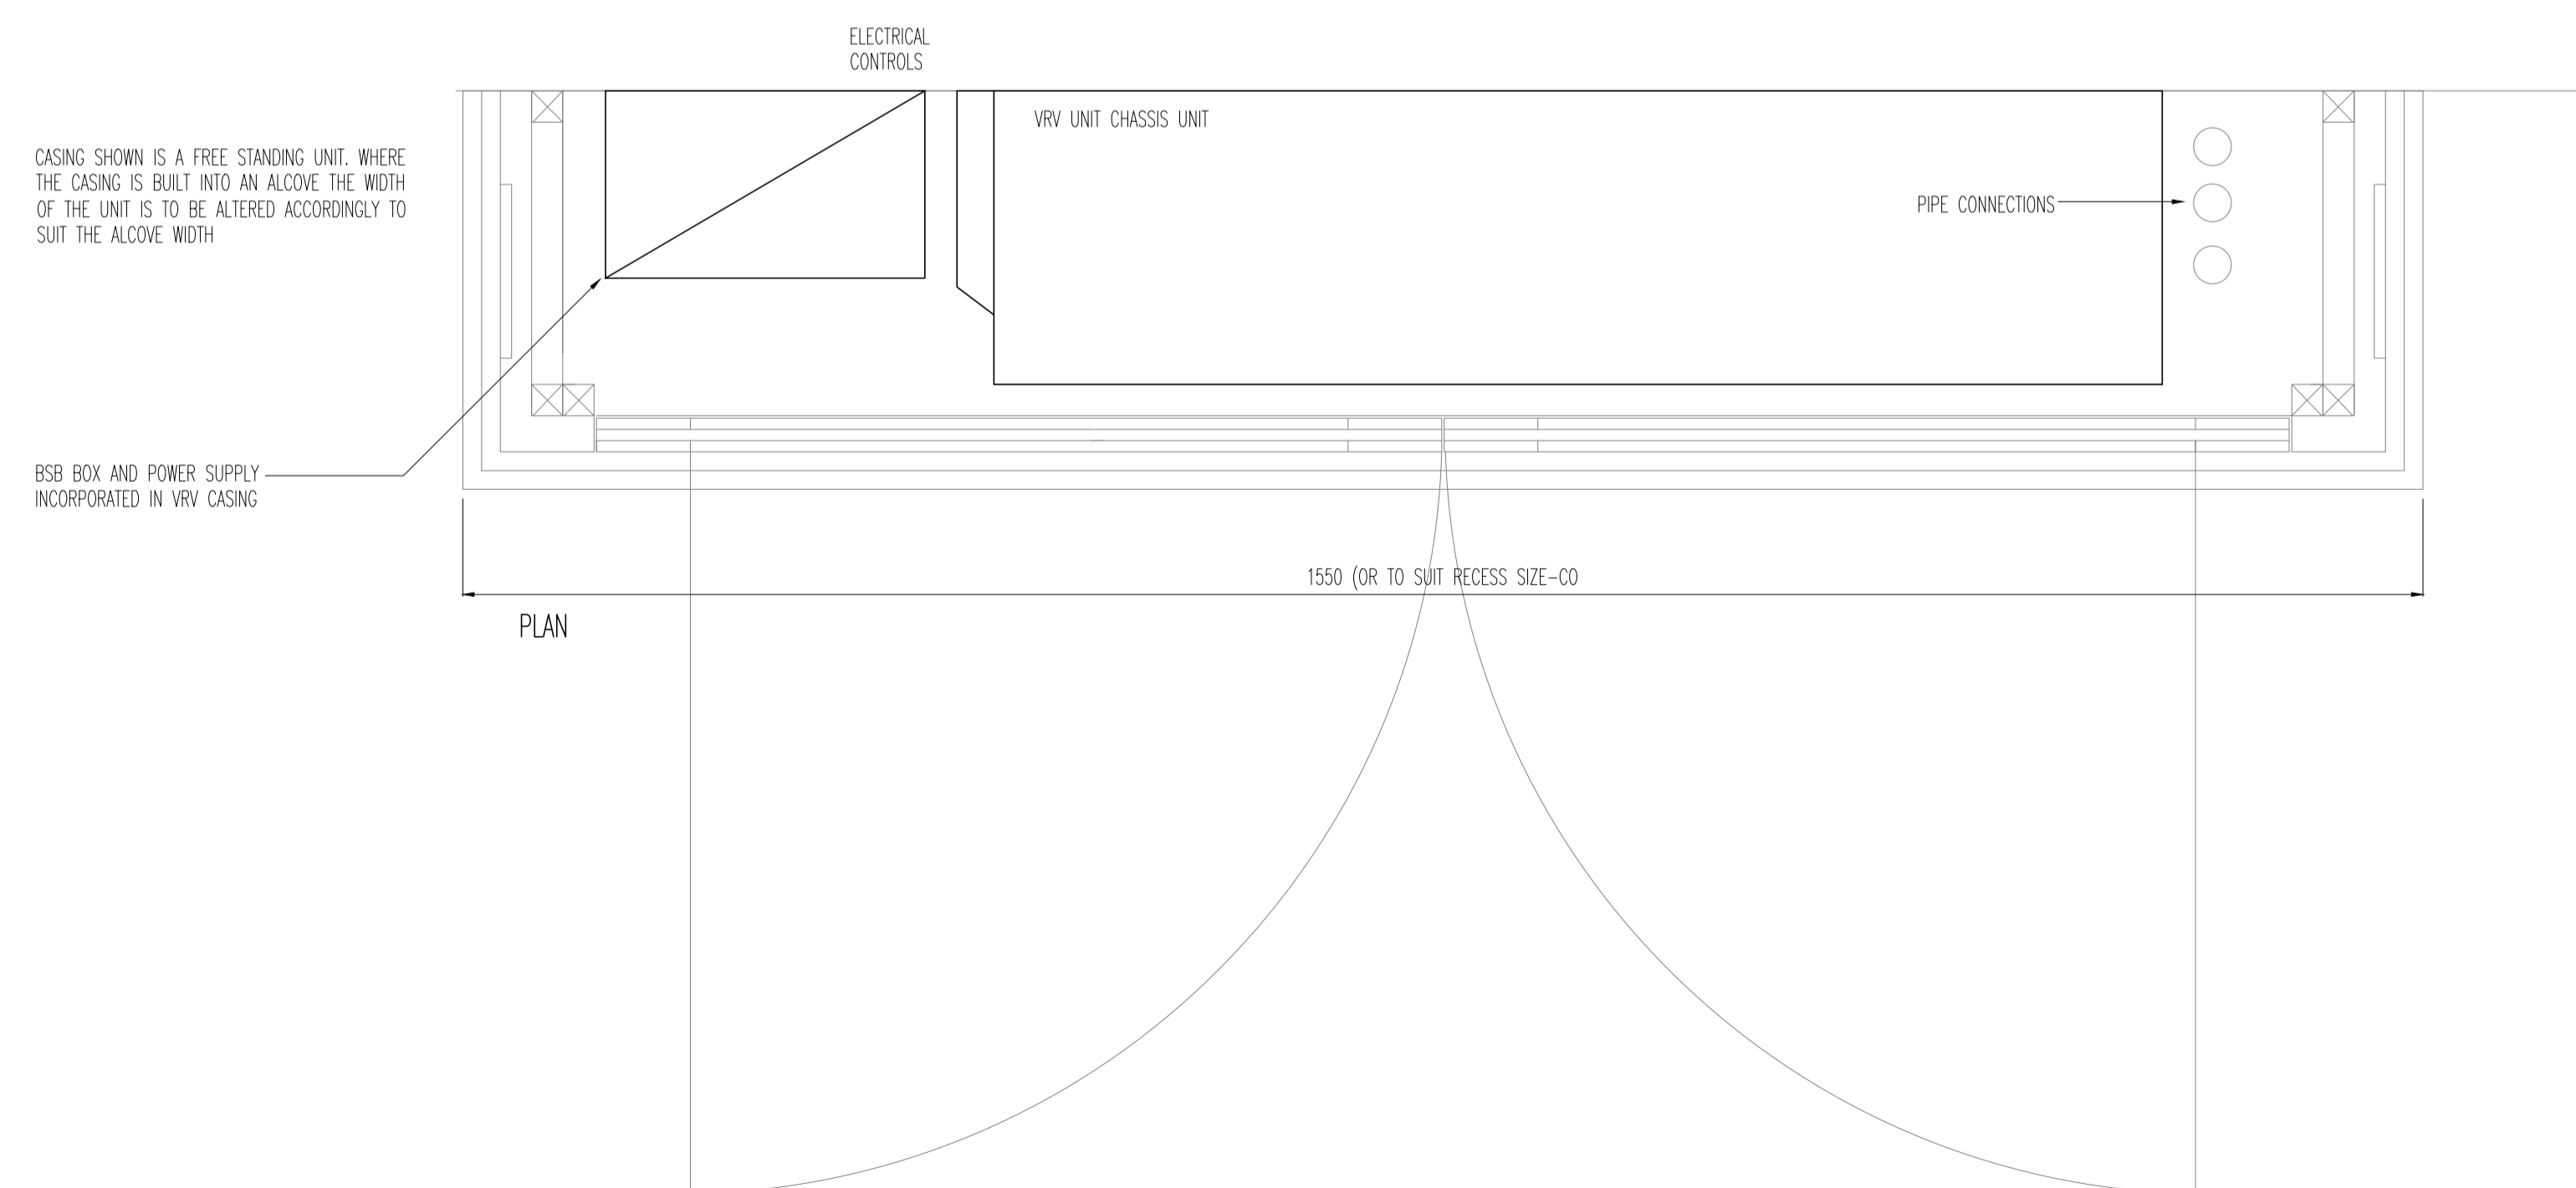

PLAN

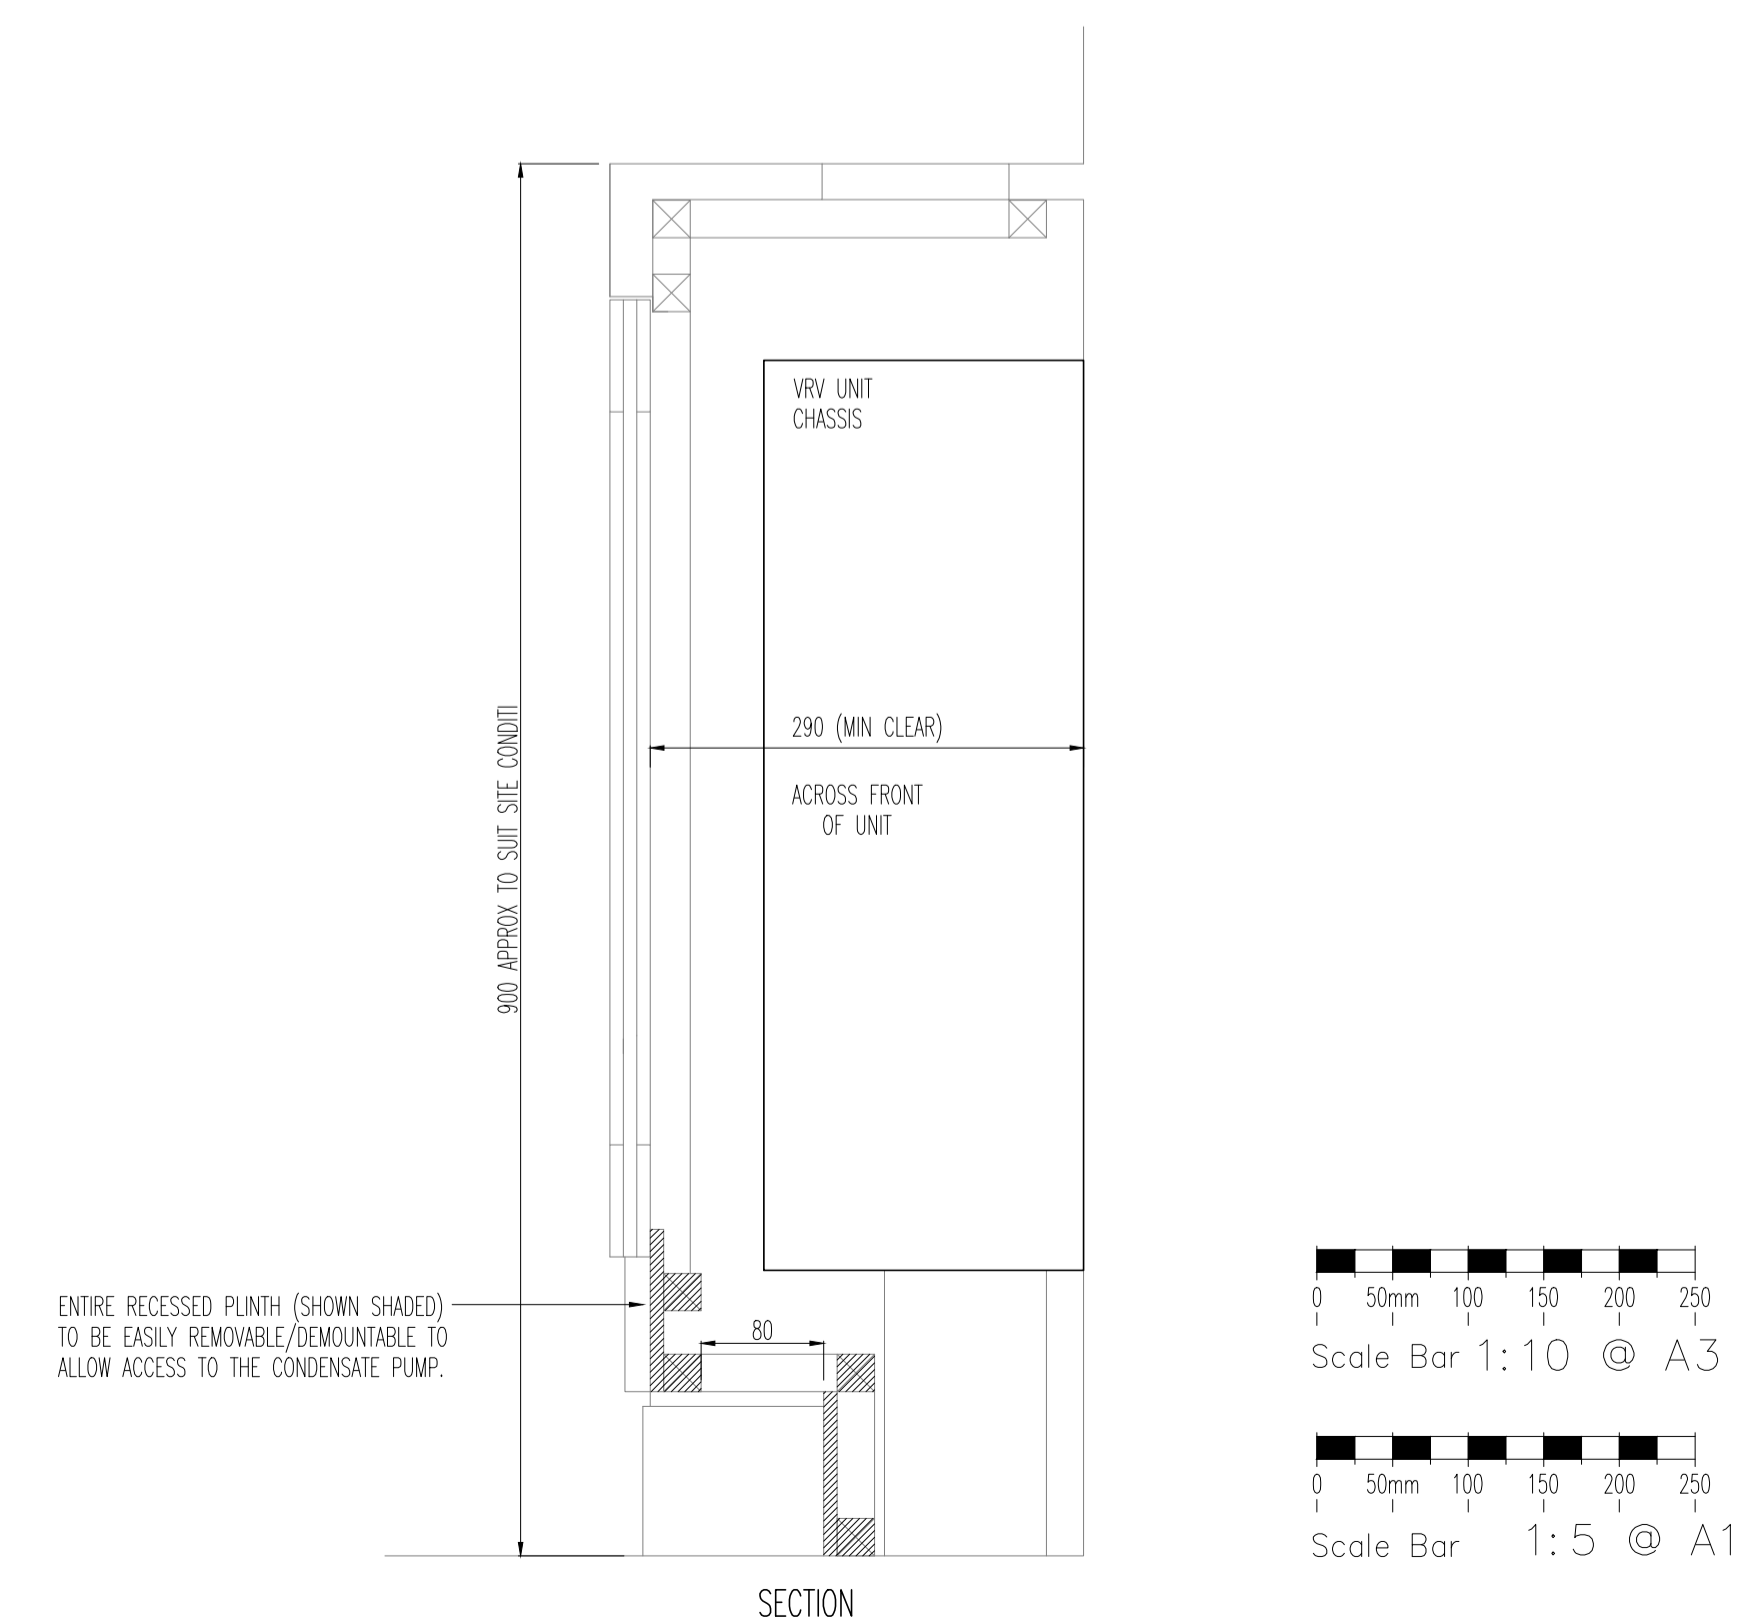

SECTION

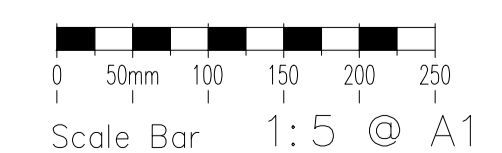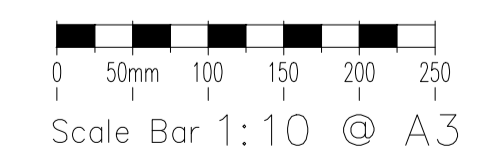

PLANNING

0	APR.15	PLANNING ISSUE
Rev	Date	Description

TPS

Taylor Project Services LLP

No.1 Cornhill
London EC3V 9ND
Tel 020 7743 6602
www.taylorprojectservices.com

Client

29a Montague Street
London
WC1B 5BL
Tel 0201 636 2888
Fax 0201 258 1229

Project

25 BEDFORD SQUARE
LONDON
WC1

Drawing Title

VRV JOINERY CASING DETAIL
(LOWER GROUND, GROUND &
& FIRST FLOOR)

Scale 1:5 @ A1 Date 10.04.15

Drawn R.J.L. Checked G.N.T.

Drawing Status


PLANNING

Revision 0


Drawing No. TPS/25BS/VRV/J

THIS DRAWING MUST NOT BE REPRODUCED WITHOUT PRIOR CONSENT.
DO NOT SCALE FROM THIS DRAWING.
THIS DRAWING IS COPYRIGHTED


GENERAL NOTES

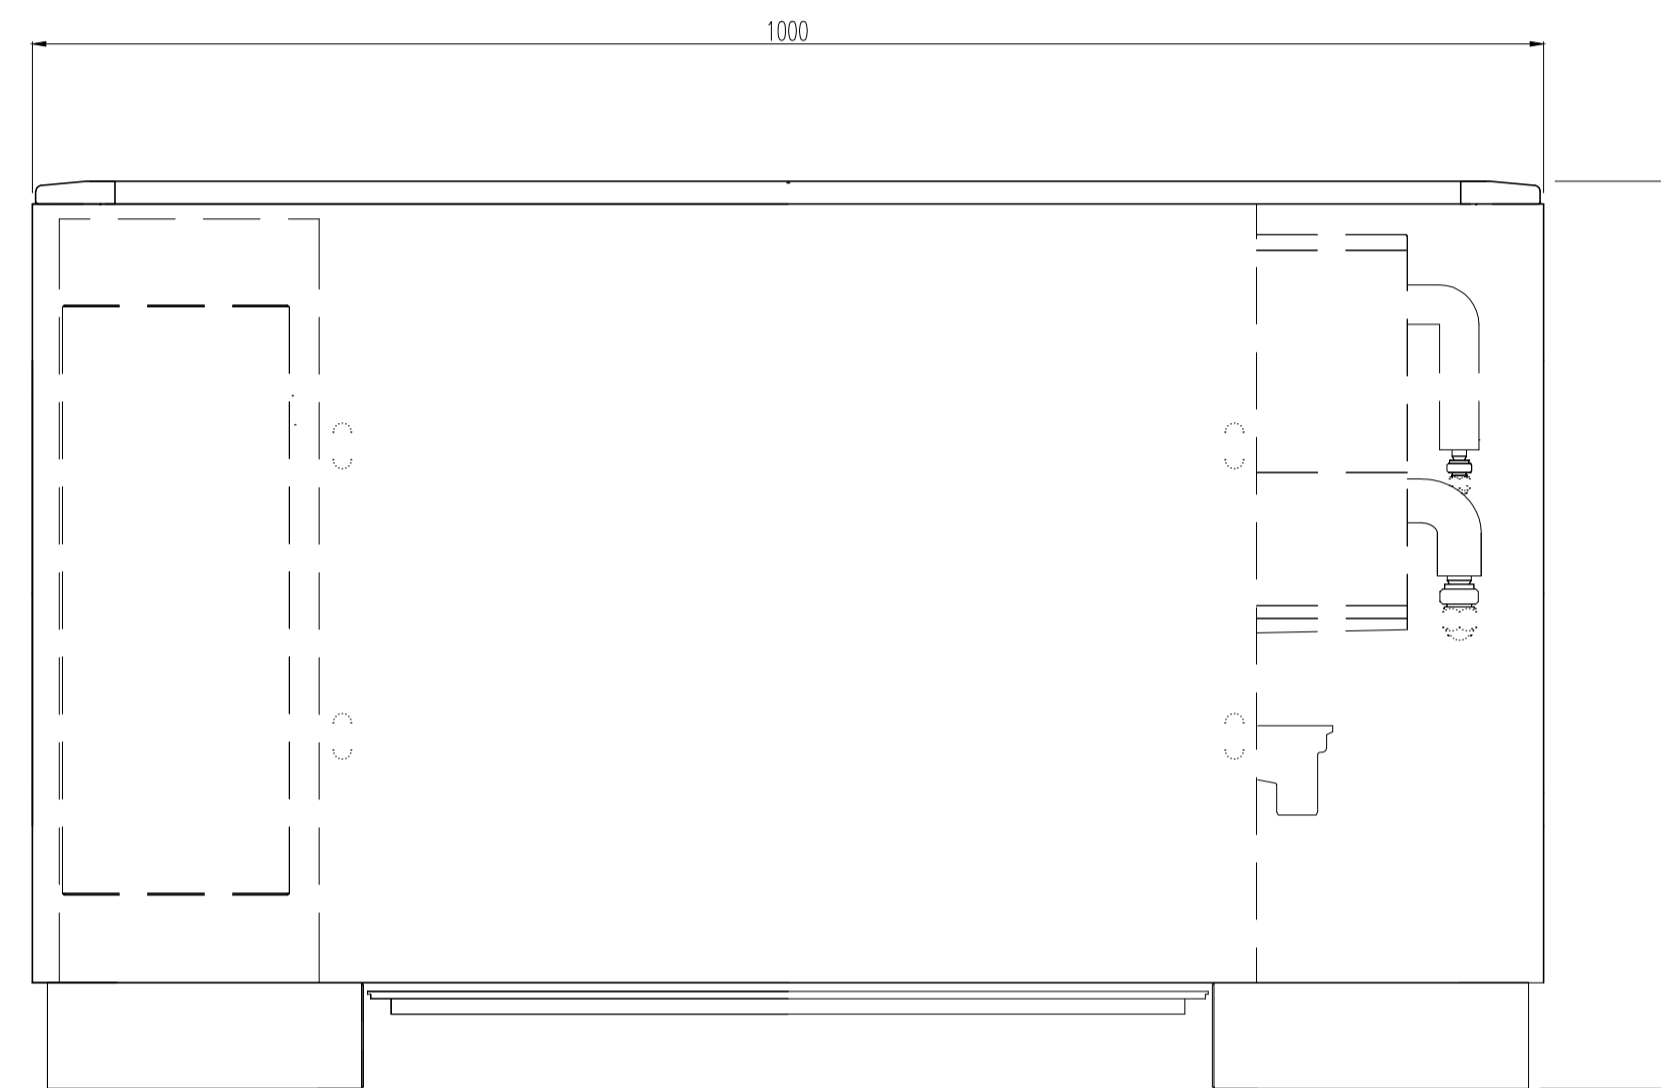

FRONT VIEW

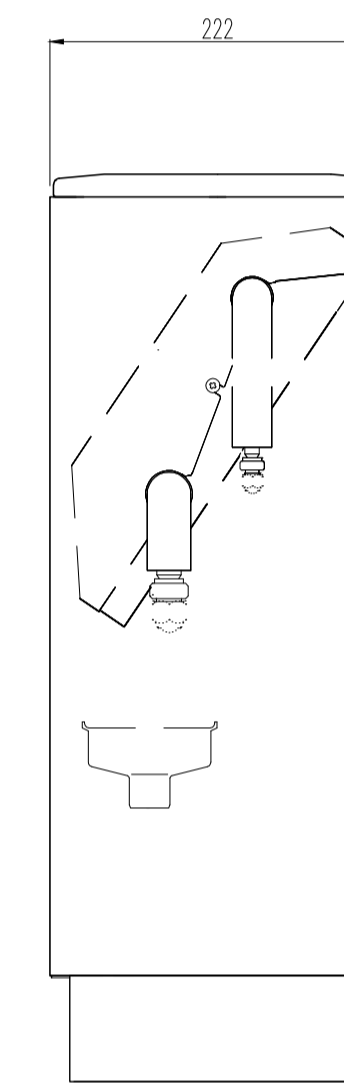


SECTION

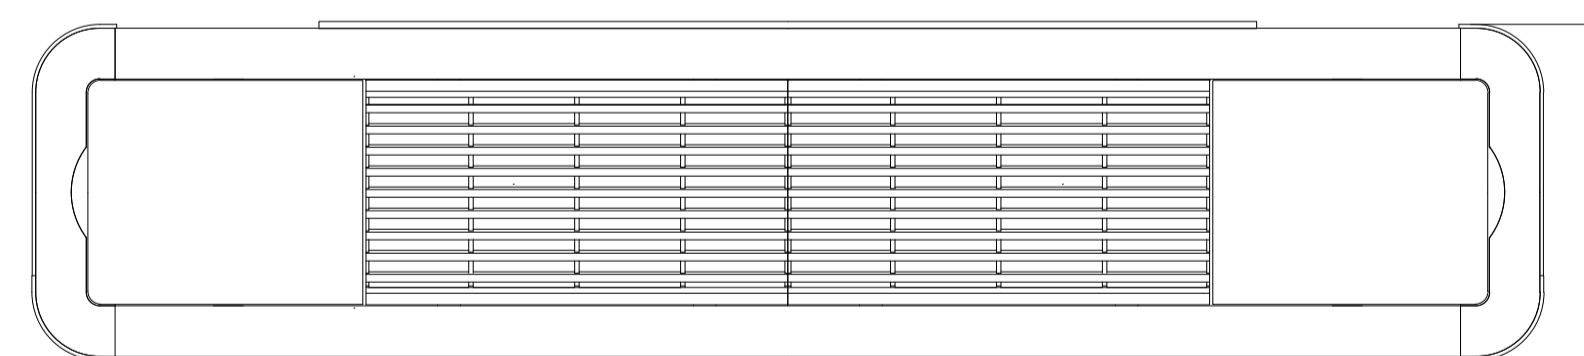

PLAN

DAIKIN PROPRIETARY METAL CASED VRV UNITS

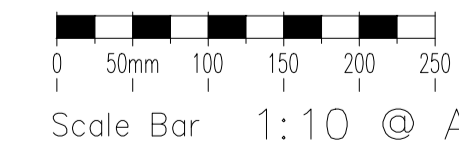

PLANNING


Rev	Date	Description
0	APR.15	PLANNING ISSUE

TPS

Taylor Project Services LLP

No.1 Cornhill
London EC3V 3ND
Tel 020 7743 6602
www.taylorprojectservices.com

Client



THE BEDFORD ESTATES

29a Montague Street
London
WC1B 5BL
Tel: 0201 656 2868
Fax: 0201 256 1229

Project

25 BEDFORD SQUARE
LONDON
WC1

Drawing Title

VRV STANDARD CASING DETAIL
(SECOND & THIRD FLOORS)

Scale 1:5 @ A1	Date 10.04.15
Drawn R.J.L.	Checked G.N.T.


Drawing Status

PLANNING


Revision	0																		
----------	---	--	--	--	--	--	--	--	--	--	--	--	--	--	--	--	--	--	--

Drawing No. TPS/25BS/VRV/M

NOTES

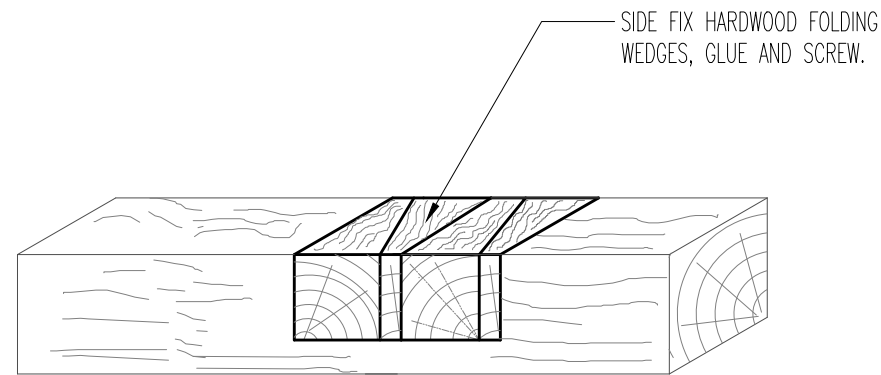


NOTCH REPAIR DETAIL
FOR LONG NOTCH
FOR NOTCHES GREATER THAN 25mm DEEP.

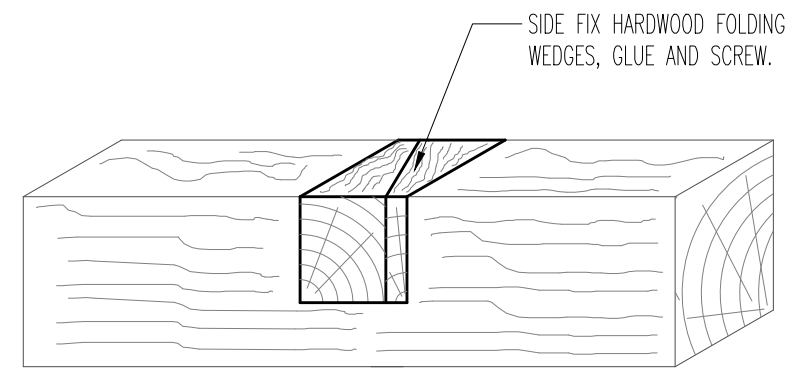


NOTCH REPAIR DETAIL 2
FOR NOTCHES GREATER THAN 25mm DEEP.

NOTES

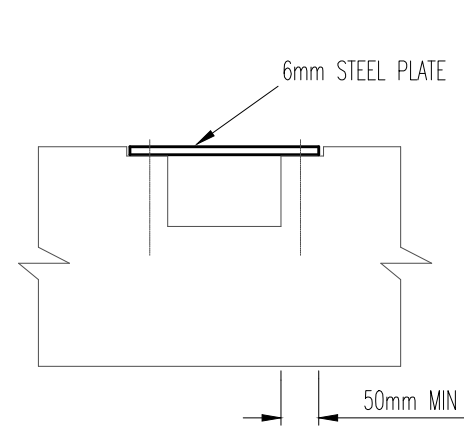


NOTCH REPAIR DETAIL 1

FOR NOTCHES UPTO 25mm DEEP AND OVER SERVICES

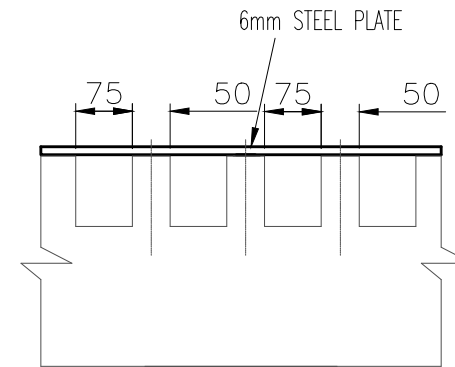


MULTI-NOTCH DETAIL 2

FOR NOTCHES UPTO 25mm DEEP AND OVER SERVICES

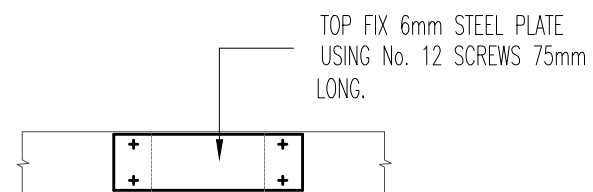

PLAN ON NOTCH REPAIR

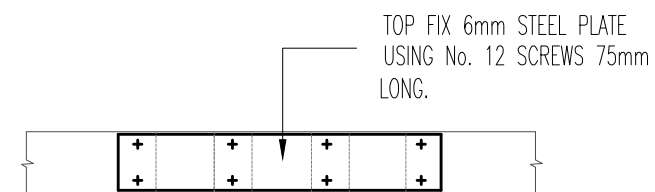

PLAN ON MULTI-NOTCH REPAIR