

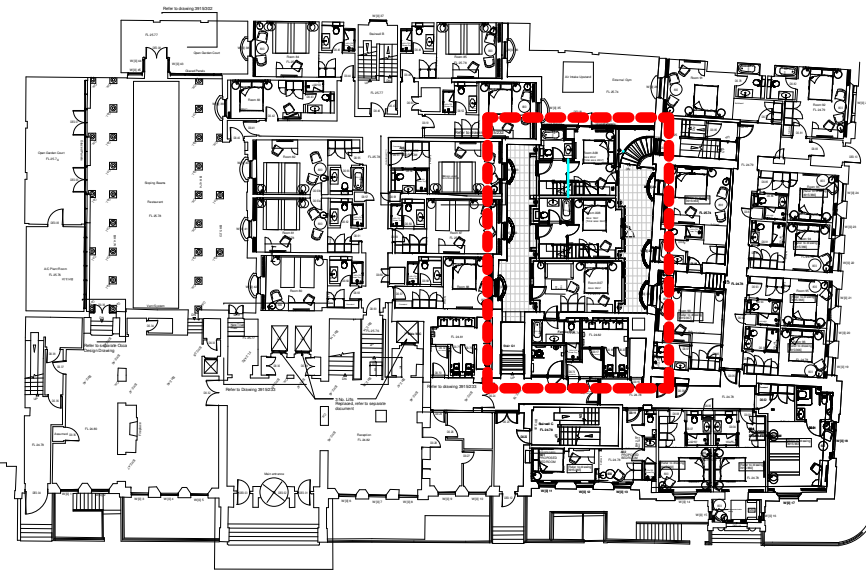



NOTES:  
Do not scale from this drawing.  
Dimensions to be site checked by Contractor working only from grid and  
figured dimensions and cross checked with all other relevant drawings.  
Any discrepancies to be reported to the Architect prior to construction.  
The title, copyright and information in this document is the property of  
Morrison Design Ltd, Chartered Architects.

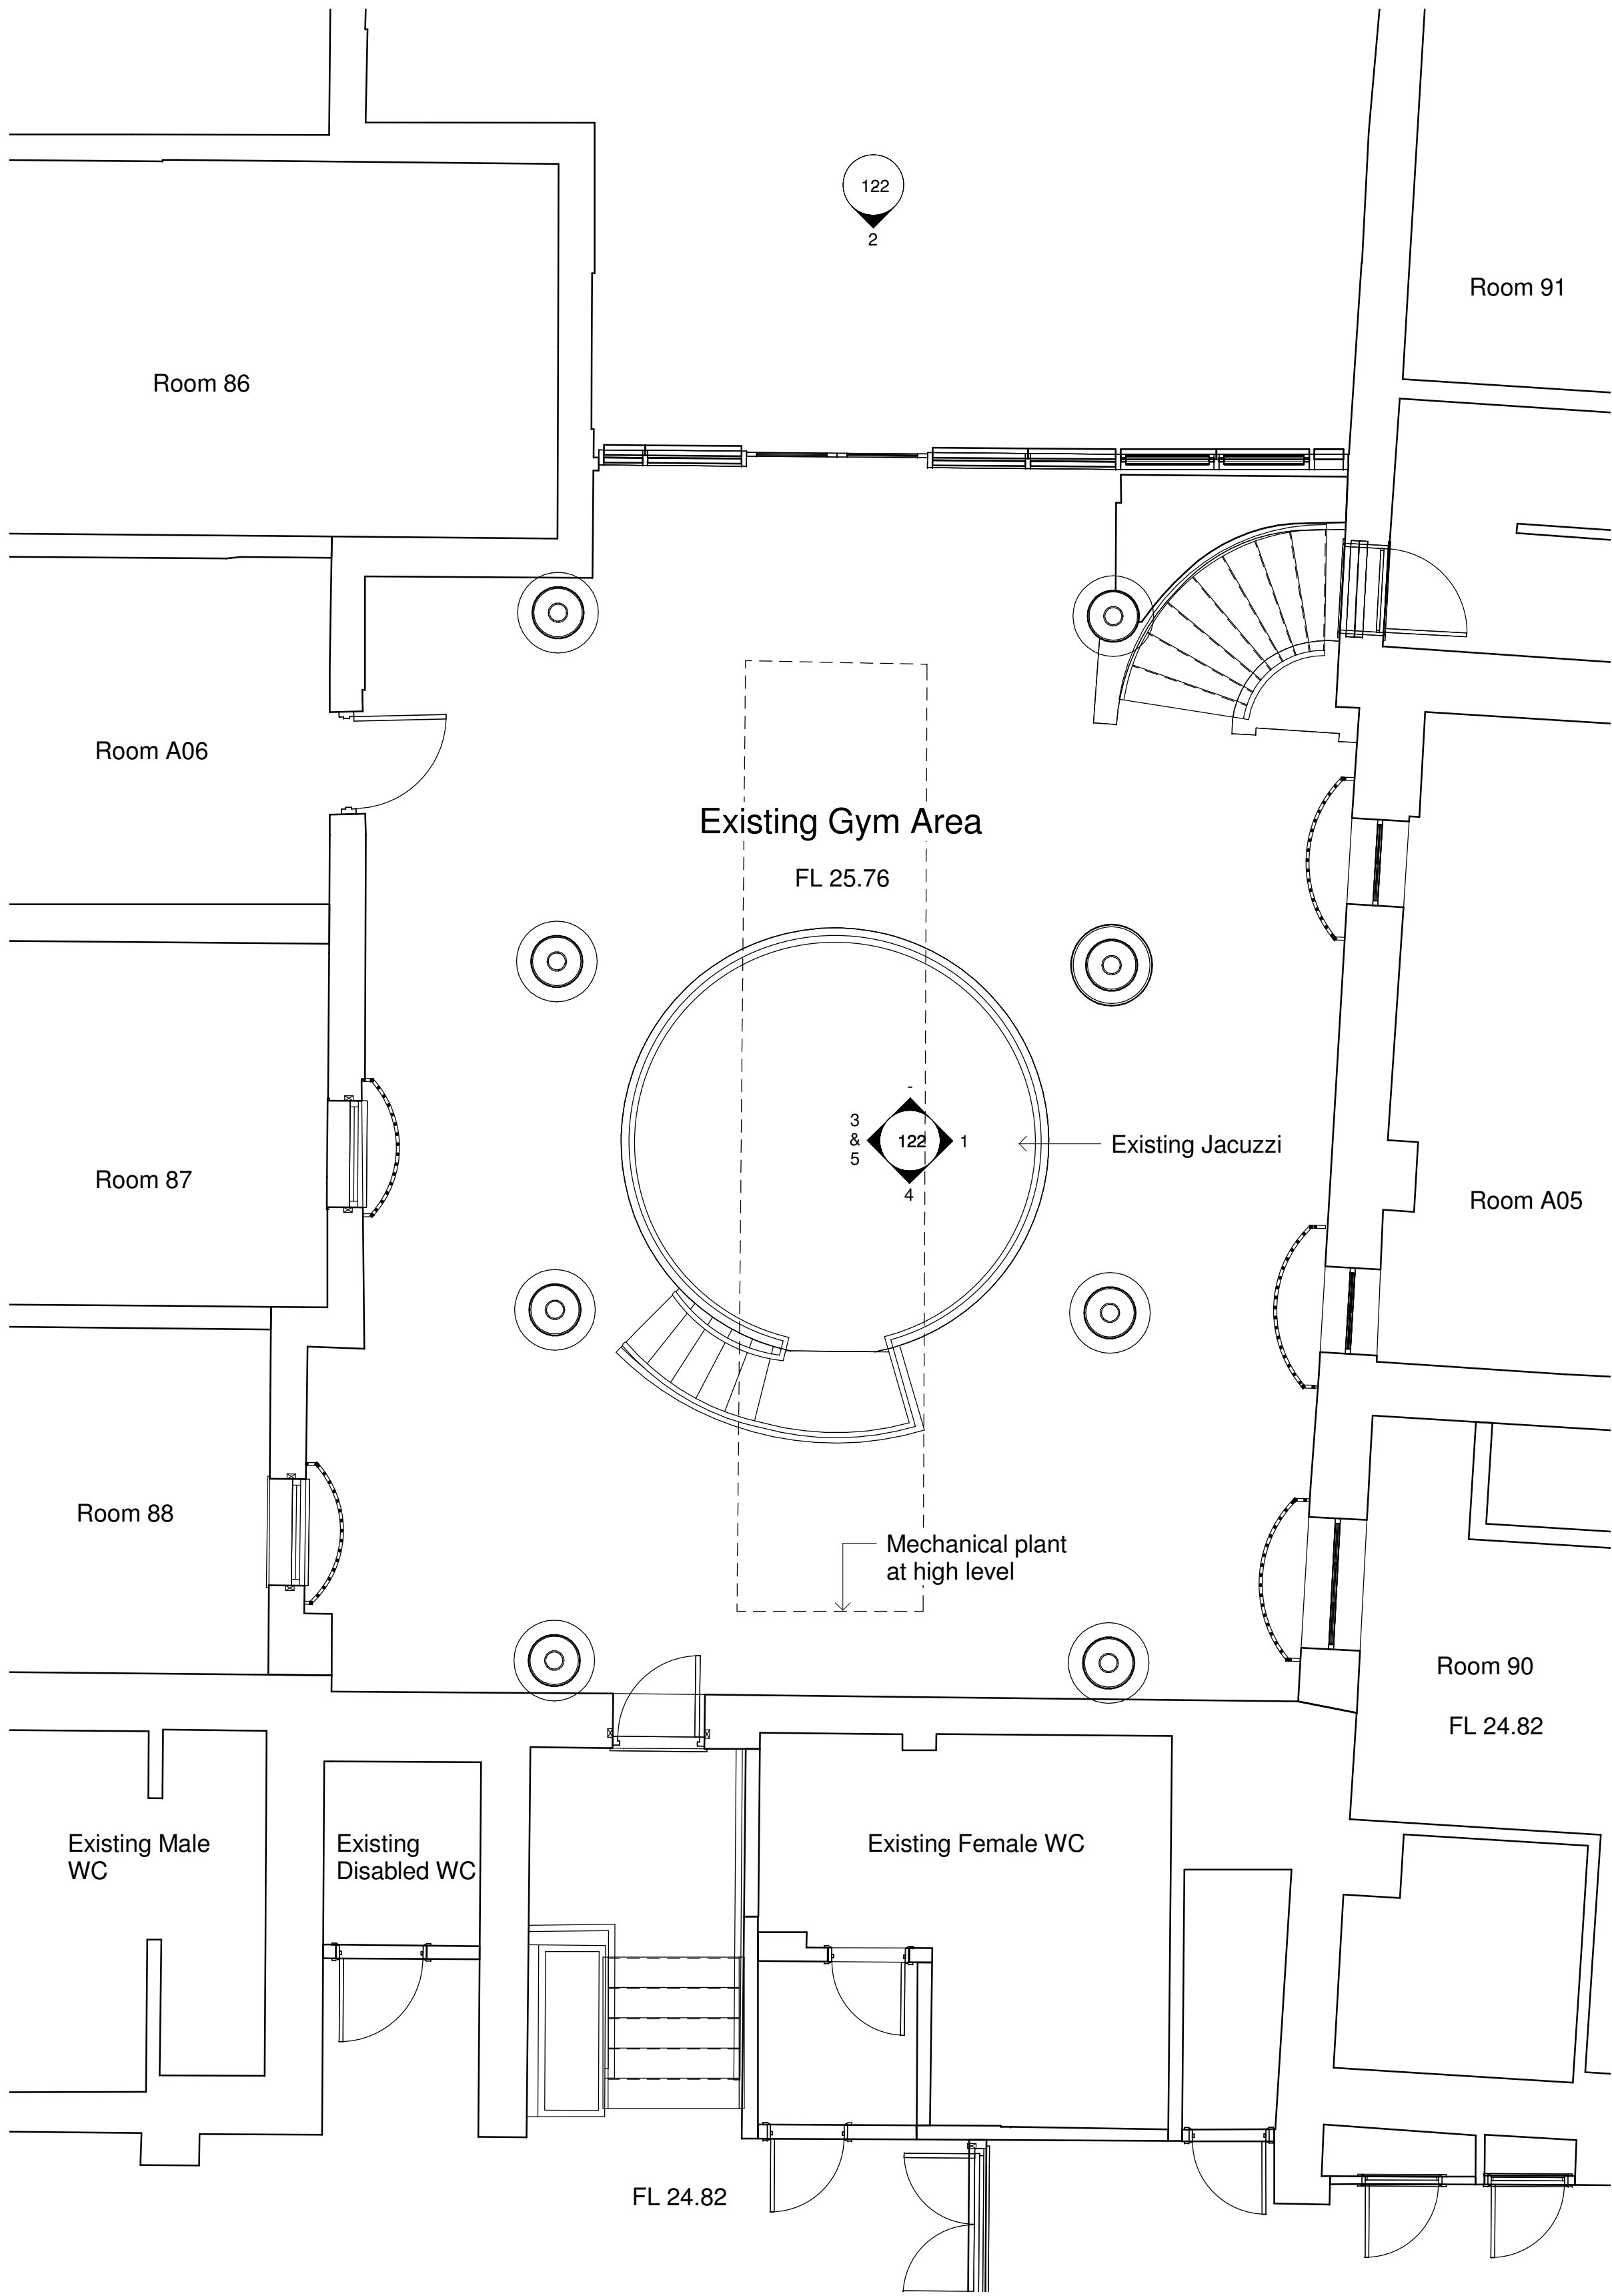

**K2** **KEY PLAN 2**  
1 : 500

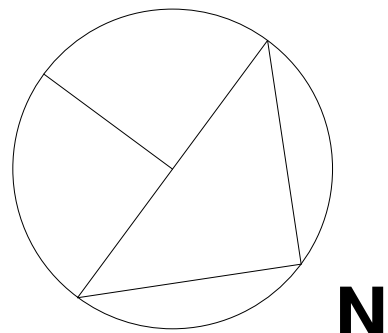

**1** **Existing Ground Floor**  
1 : 50

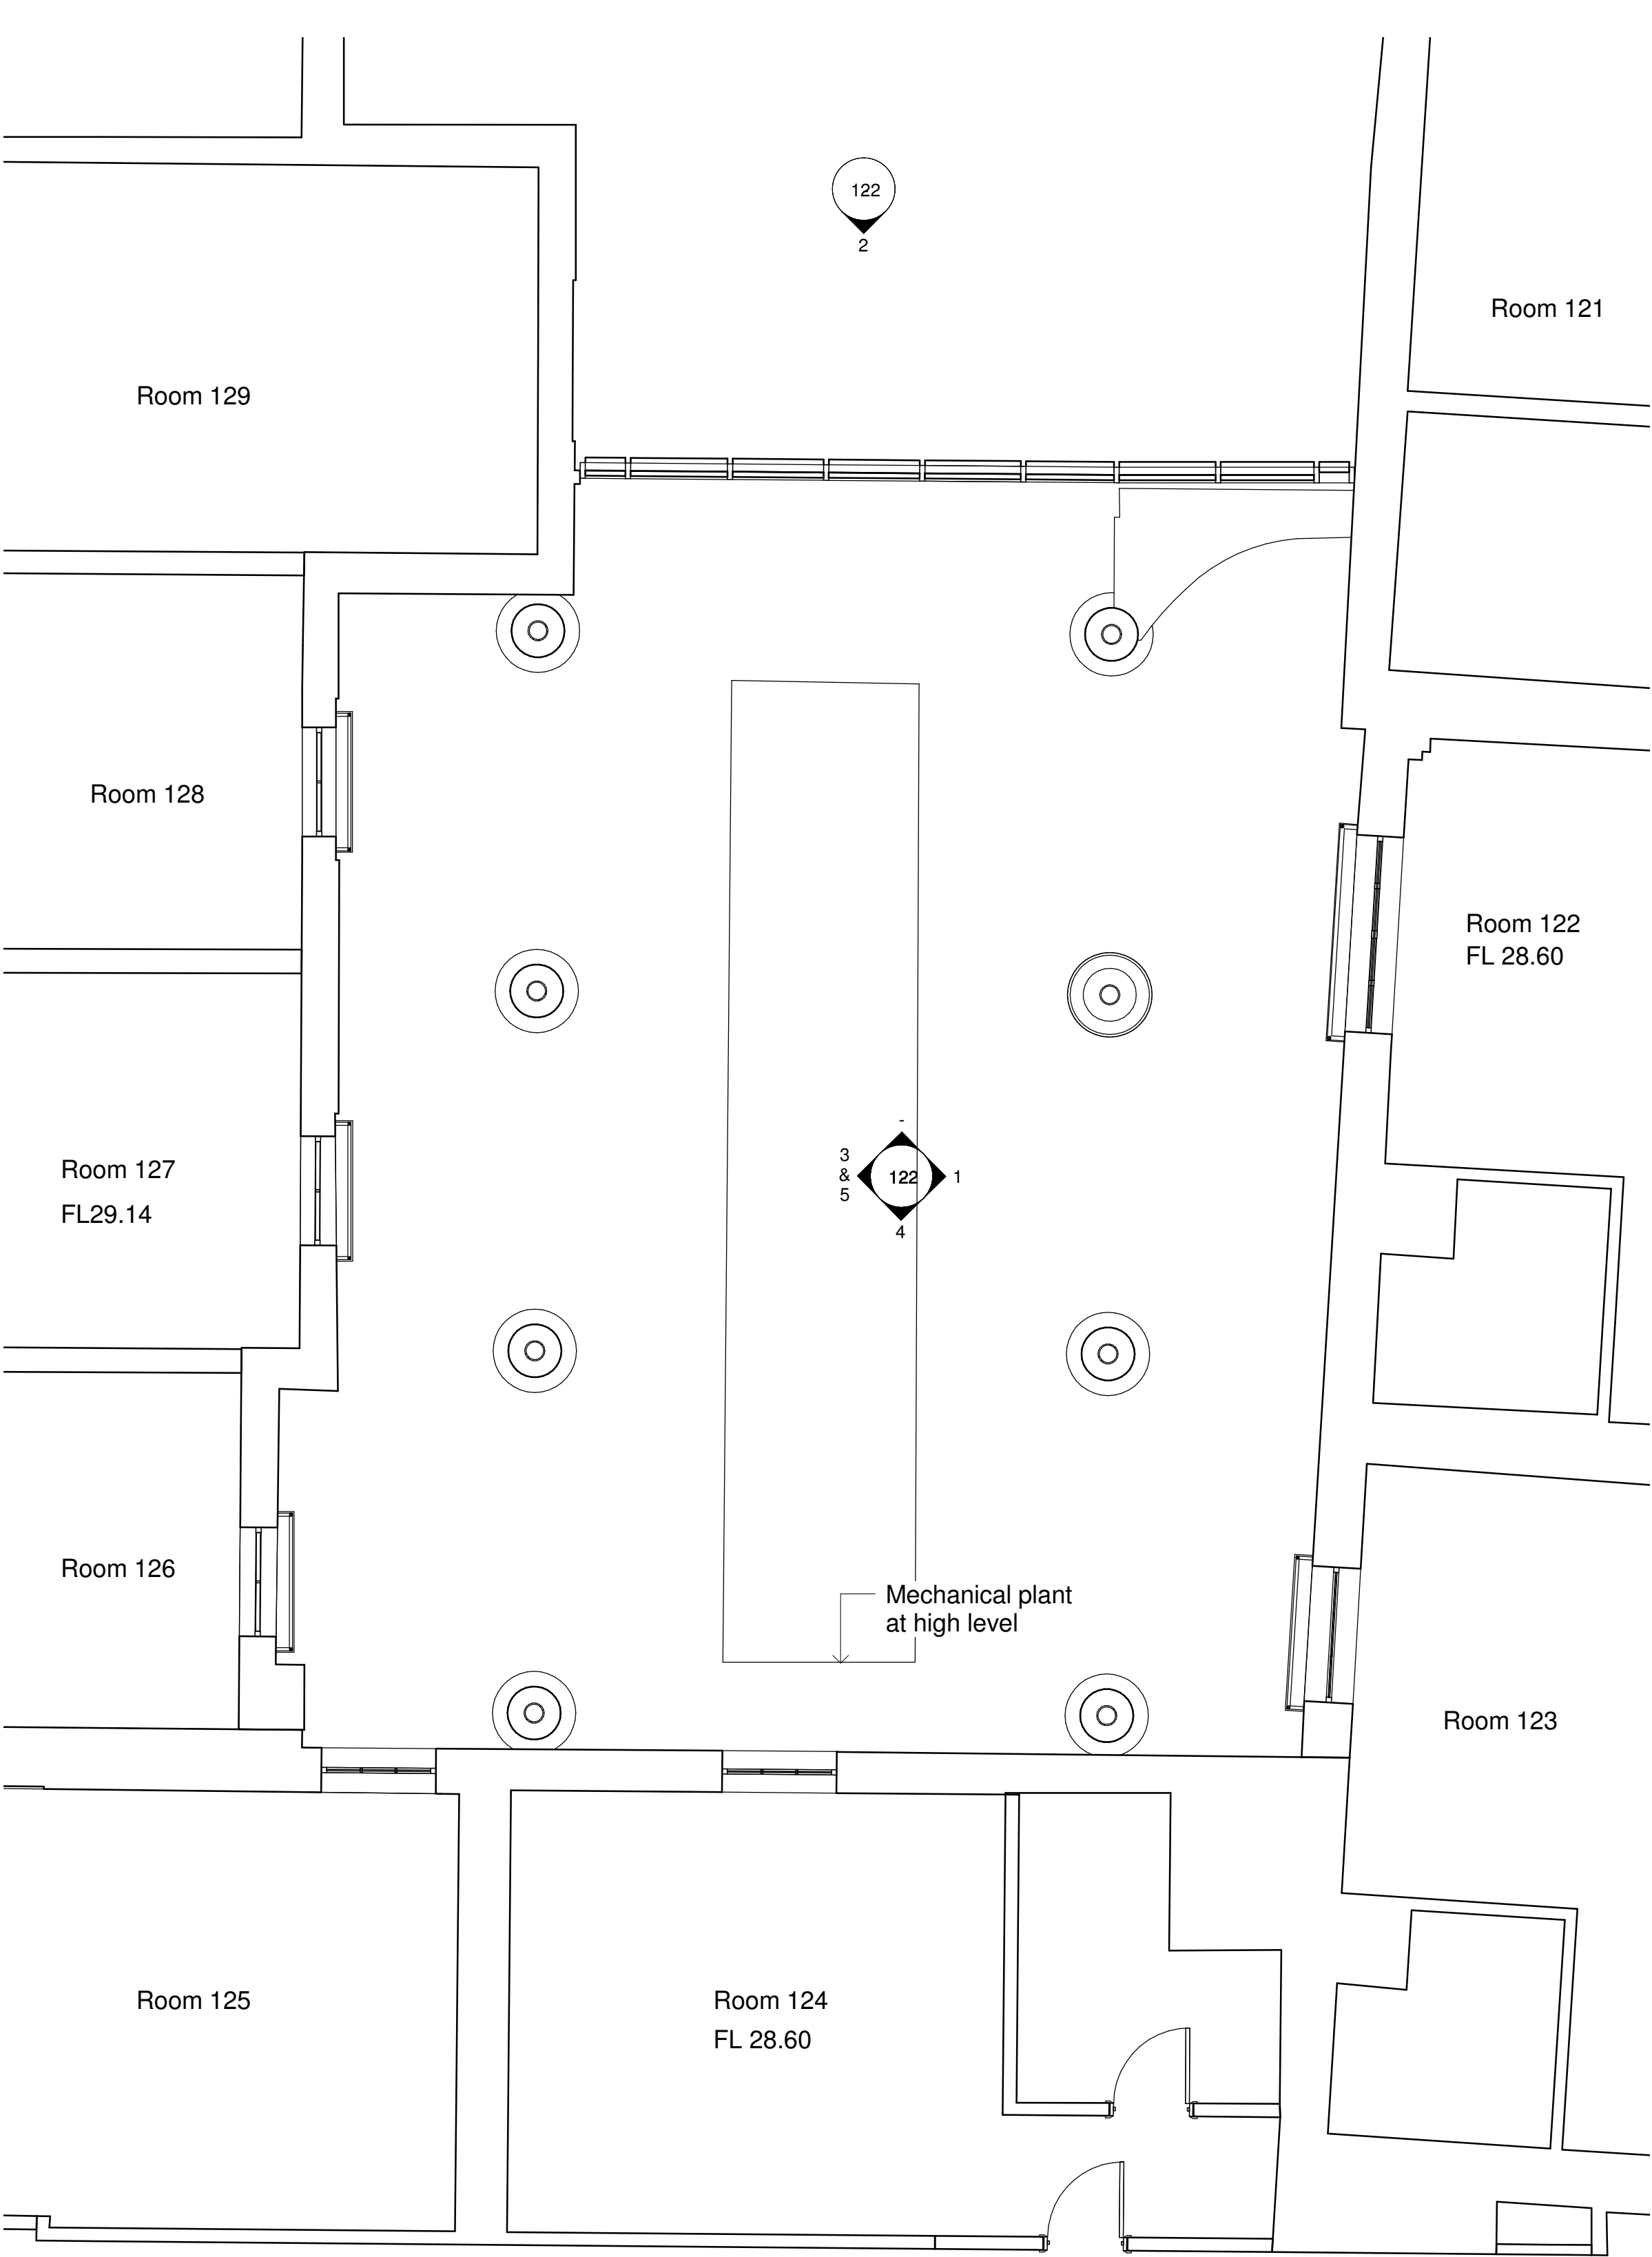

**2** **Existing First Floor**  
1 : 50

Revision	Description	Date
----------	-------------	------



**MORRISON DESIGN**  
CHARTERED ARCHITECTS

St Alkmunds House, 103 Belper Road, Derby DE1 3ES  
T: 01332 363355 F: 01332 291441 E: architect@morrisondesign.co.uk

Job Title  
The Hilton Euston Hotel  
Upper Woburn Place London

Internal Alterations To Existing Gym Area

Drawing Title  
Ground Floor and First First Floor Plans As  
Existing

File Ref.:  
Plotter Settings:

Scale @ A1: As indicated Drawn: JSJ CFI ☐ Date: 08/04/15

Job No.	Drawing No.	Revision
3915	121	

**PLANNING SUBMISSION**