



1 Proposed Ground Floor
 1 : 50

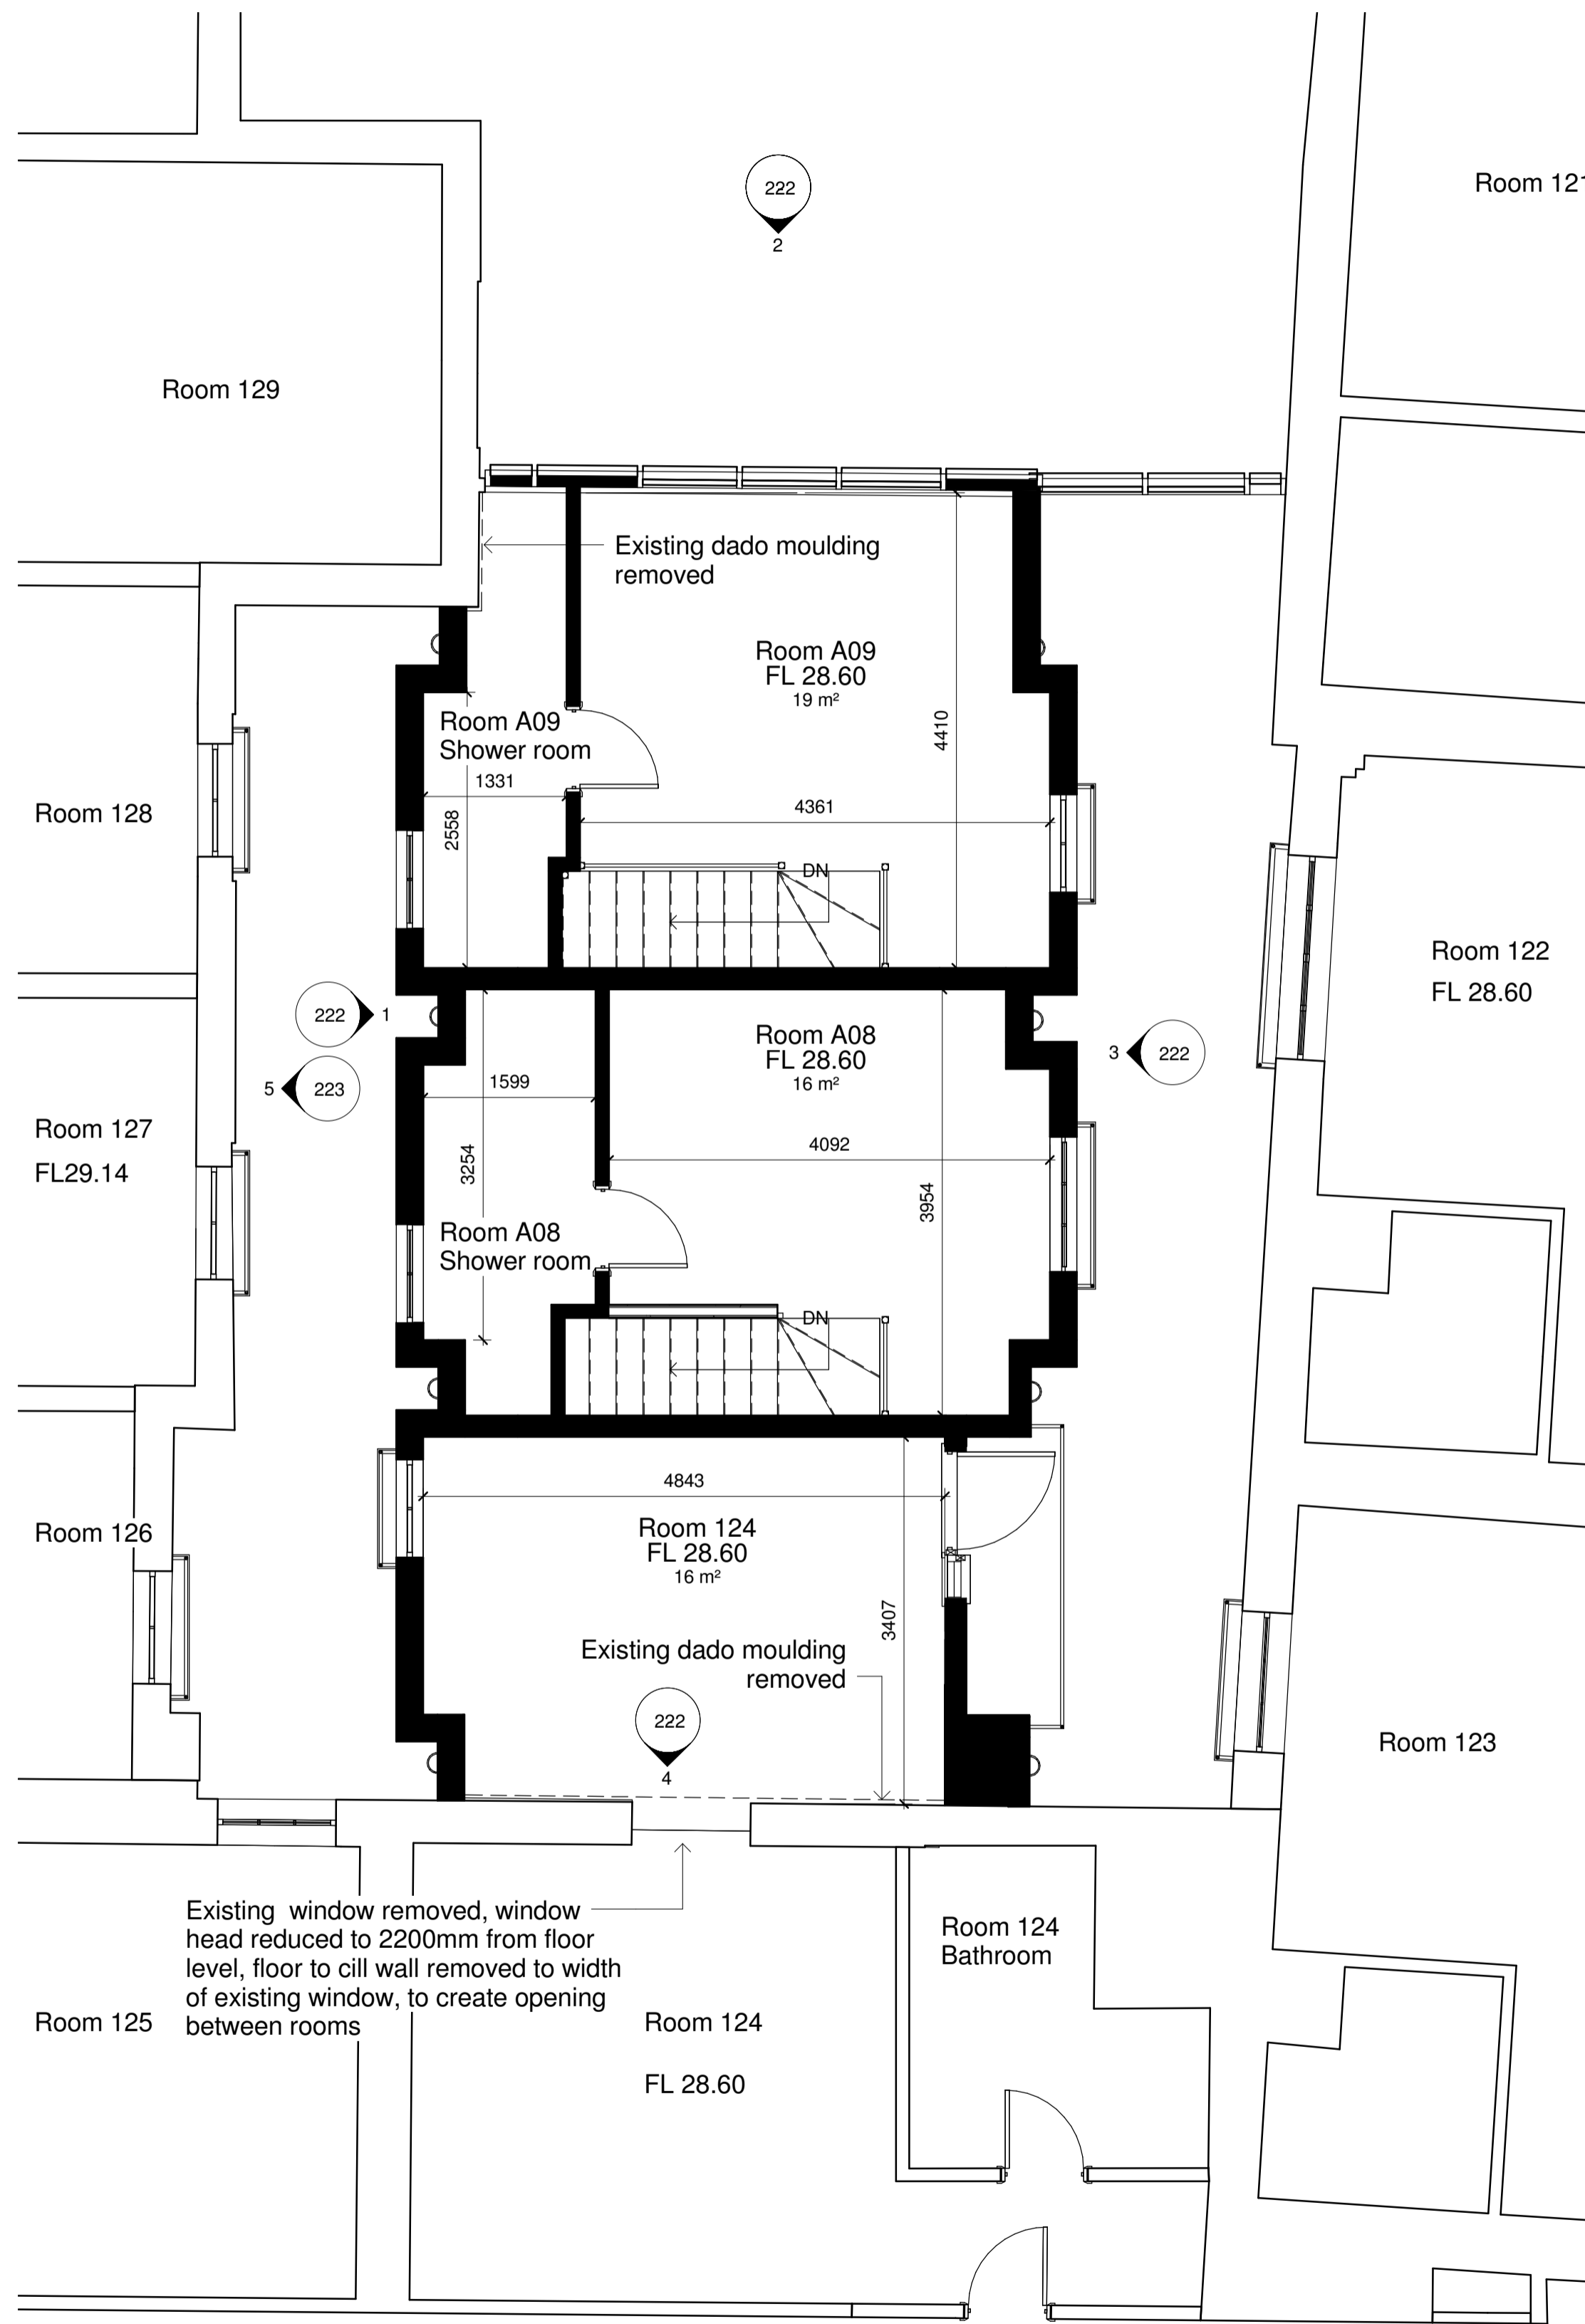


2 Proposed First Floor
 1 : 50

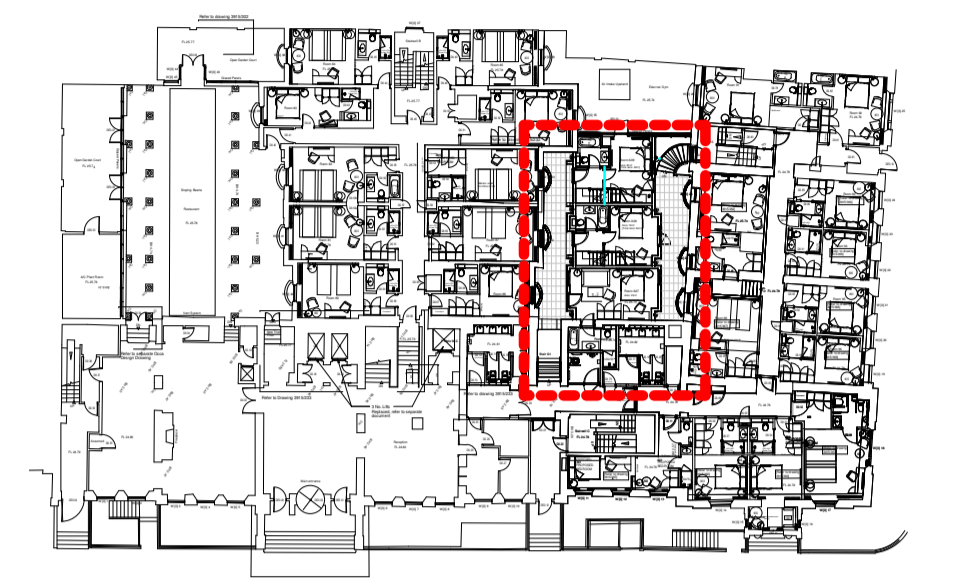


K1 KEY PLAN 1
 1 : 500

Note:
 Proposed drainage connected to existing basement drainage.

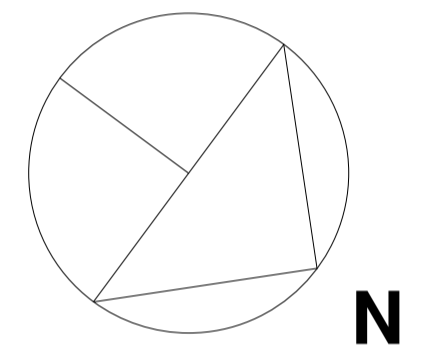

| Revision | Description | Date |
|----------|---|----------|
| A | Layout revised to align with current scheme | 21/08/15 |

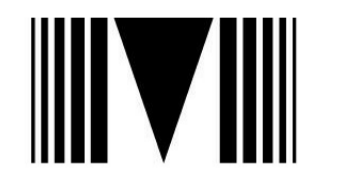

MORRISON DESIGN
 CHARTERED ARCHITECTS

St Alkmunds House, 103 Belper Road, Derby DE1 3ES
 T: 01332 363355 F: 01332 291441 E: architect@morrisondesign.co.uk

Job Title
 The Hilton Euston Hotel
 Upper Woburn Place London

Internal Alterations To Existing Gym Area

Drawing Title
 Ground Floor and First Floor Plans As Proposed

File Ref:
 Plotter Settings:

Scale @ A1: As indicated Drawn: JSJ CFI □ Date: 08/04/15

| Job No. | Drawing No. | Revision |
|---------|-------------|----------|
| 3915 | 221 | A |

PLANNING SUBMISSION