



GENERAL NOTES
 This drawing is © 2015 PTE architects
 Use figured dimensions only. DO NOT SCALE.
 All dimensions are in millimetres unless noted otherwise
 All levels are in metres above ordnance datum unless noted otherwise
 This drawing must be read in conjunction with all other relevant drawings and specifications from the Architect and other consultants
 If in doubt, ask

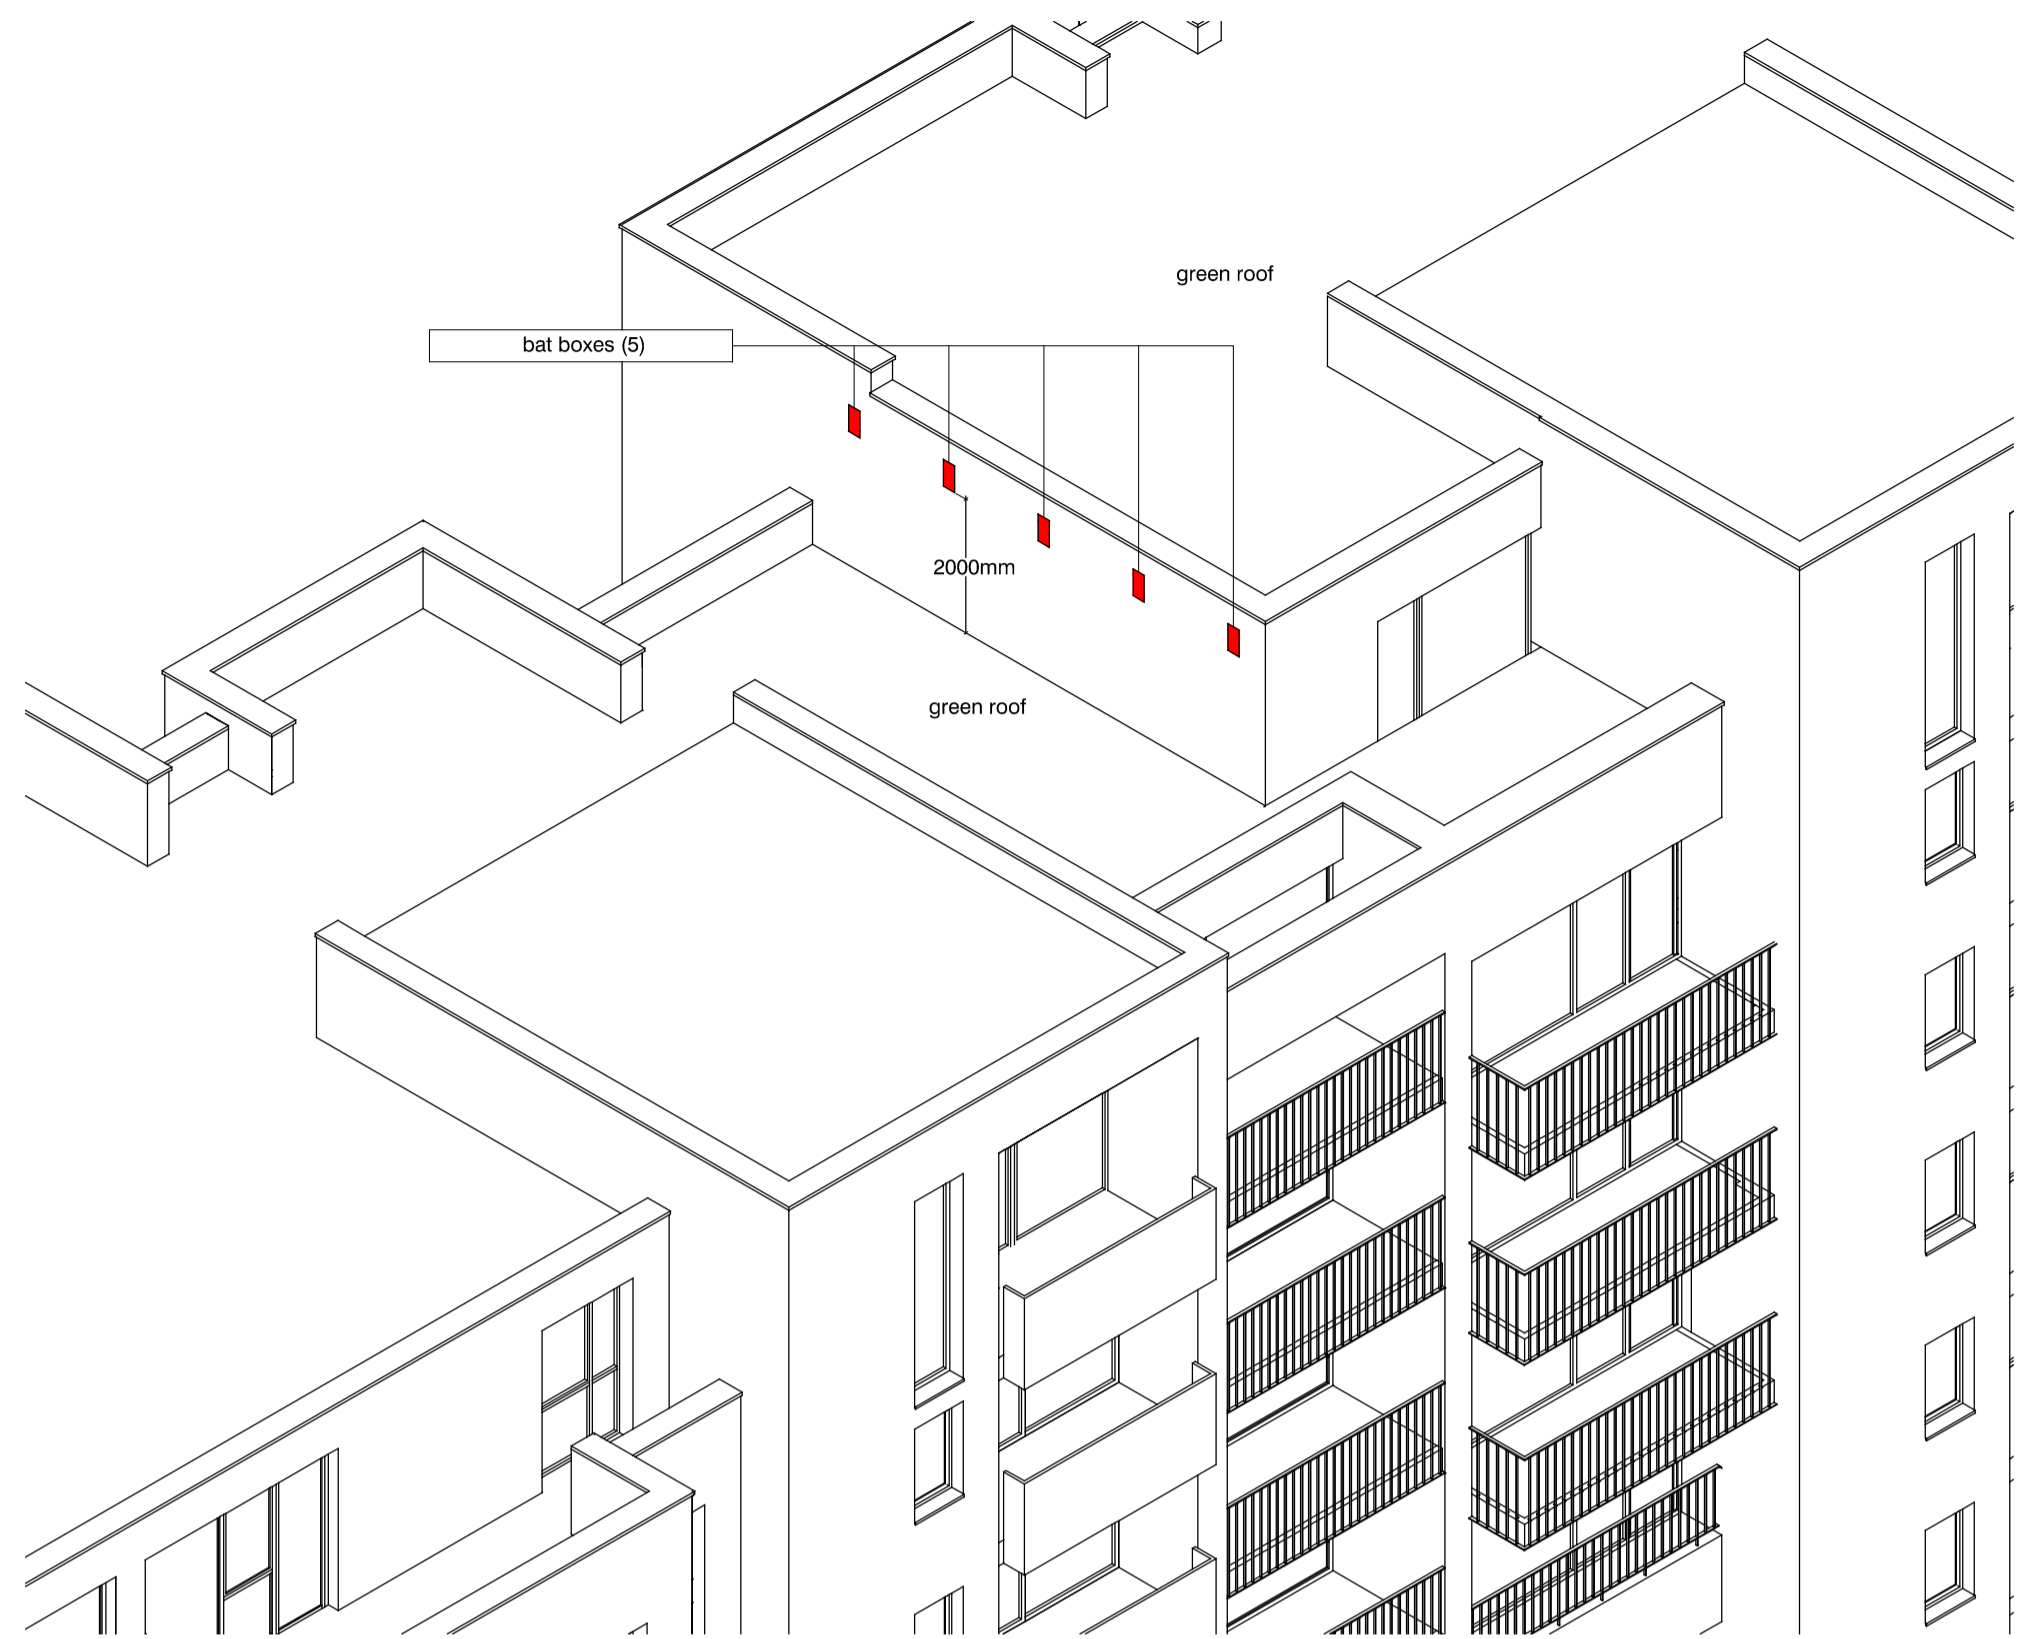

1 VIEW 1: Bat box locations
 Gridline 4, Block C/D (NTS)

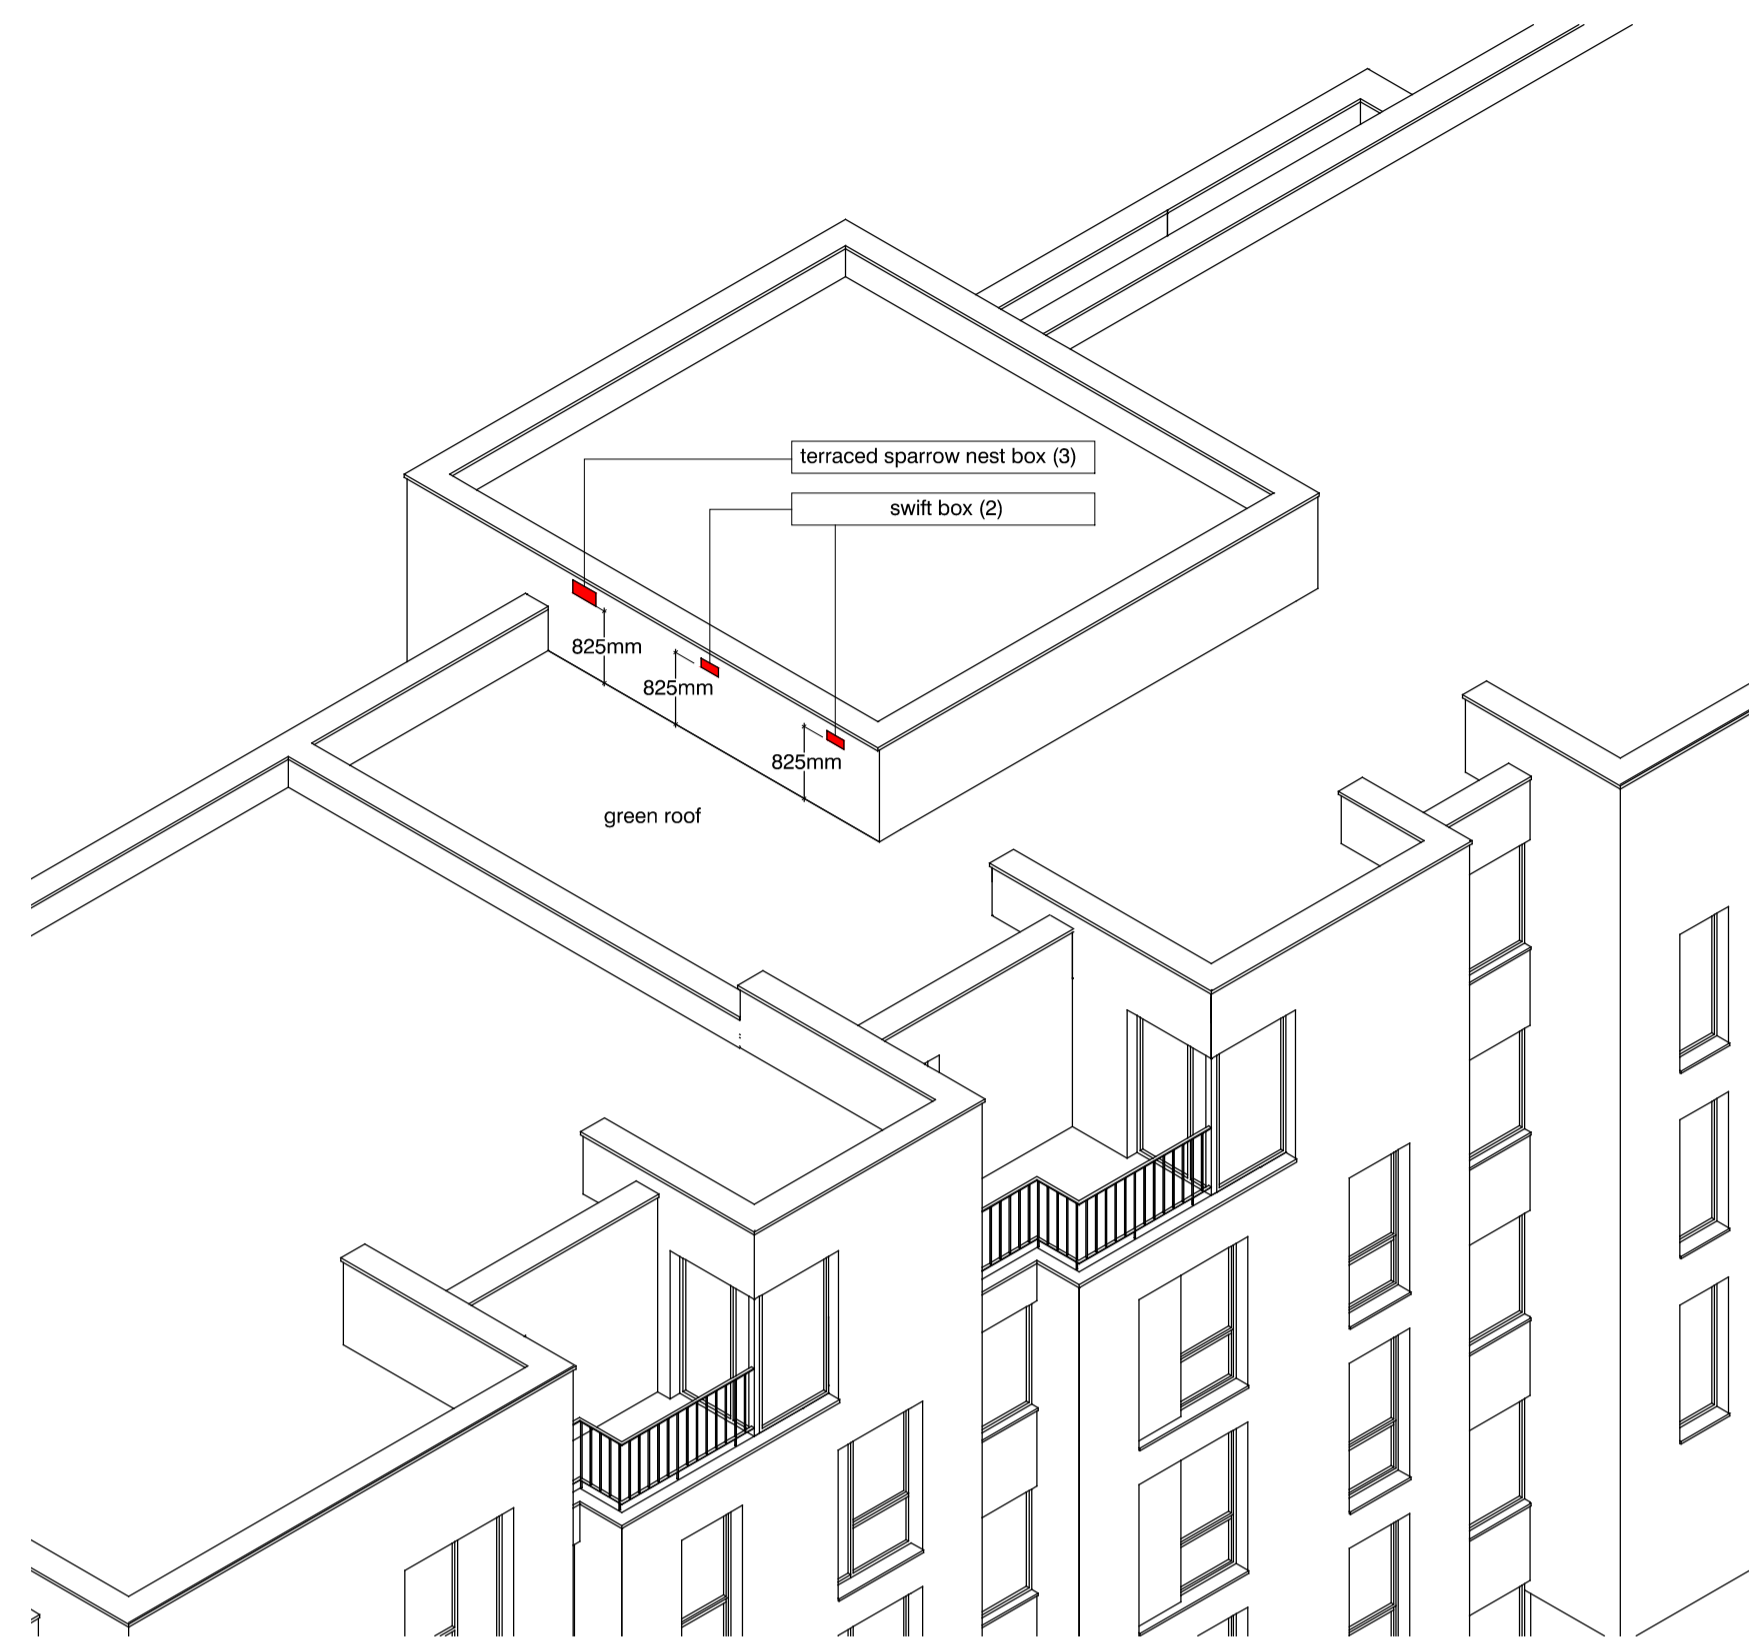

2 VIEW 2: Bird box locations
 Block B (NTS)

Note: heights indicated are the same for Blocks A & C

SPECIFICATION:

Terraced Sparrow Nest Box (Habibat)


A terraced bird box with three chambers designed specifically for Sparrows which can be integrated into your design build.
 Dimensions: 440mm x 215mm x 150mm

Swift Box (Habibat)

A bird box designed specifically for Swifts which can be integrated into your design build.
 Dimensions: 328mm x 200mm x 140mm

Habibat 001

Our Standard Bat Box featuring a stack bond facing which can be adapted to suit your design build.

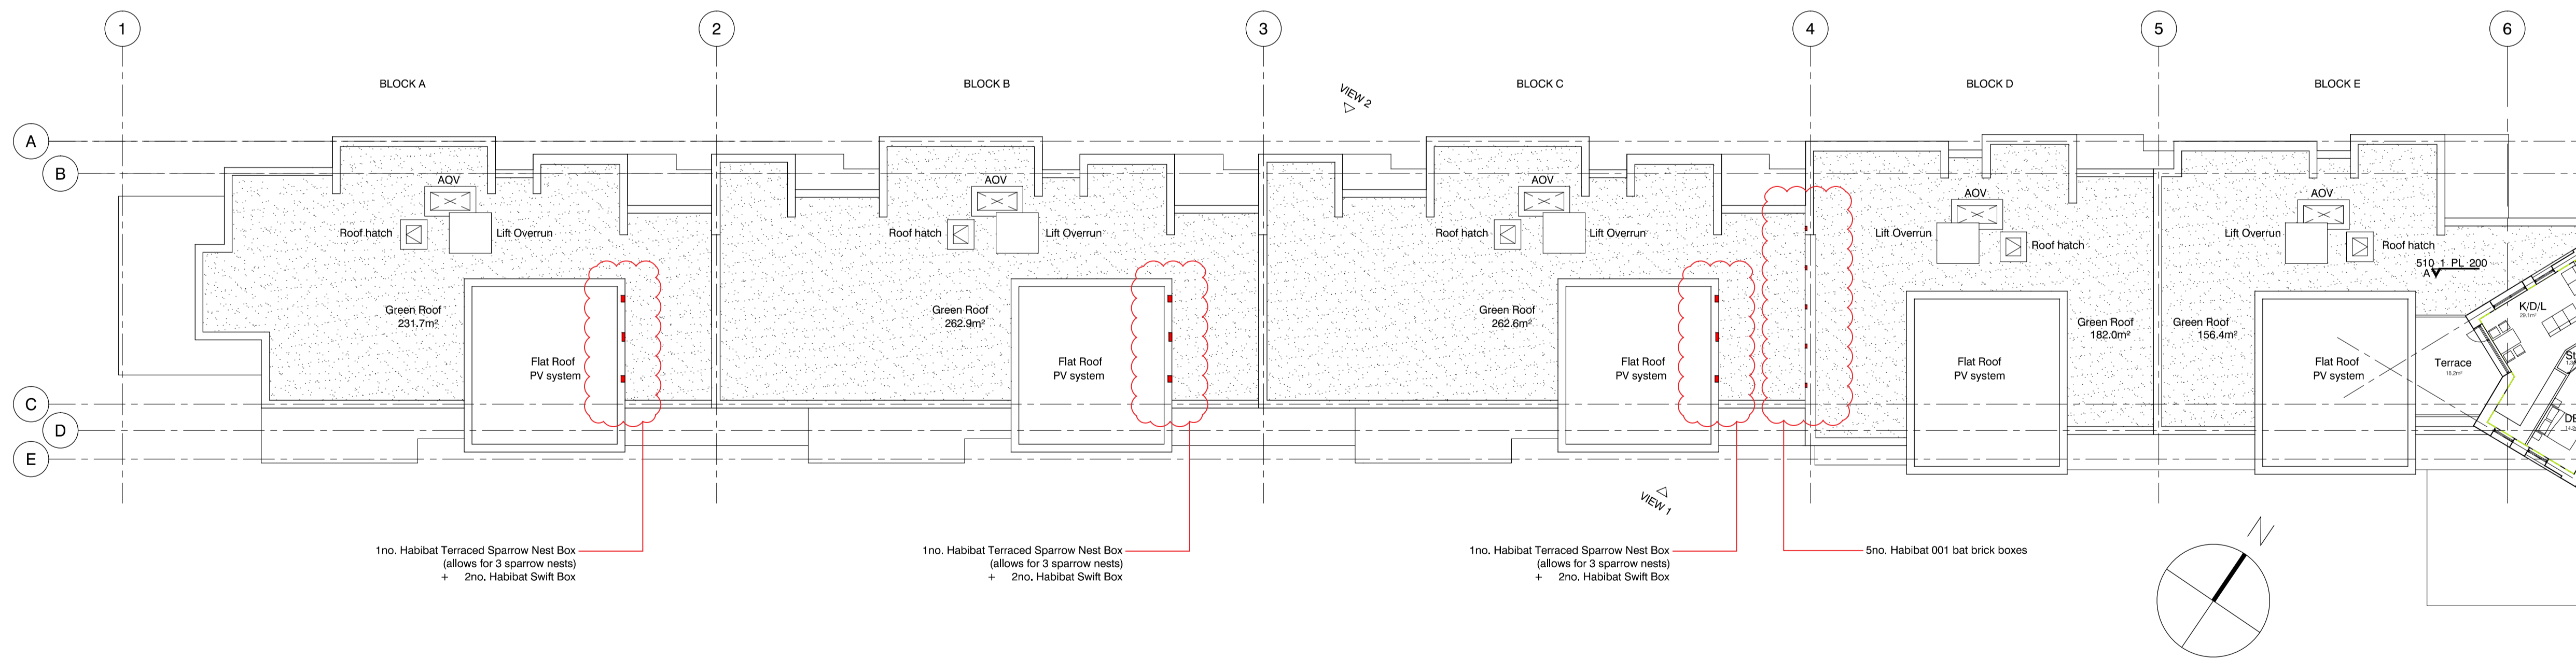



3 ROOF PLAN: Blocks A-D
 scale 1:200

1no. Habibat Terraced Sparrow Nest Box (allows for 3 sparrow nests)
 + 2no. Habibat Swift Box

1no. Habibat Terraced Sparrow Nest Box (allows for 3 sparrow nests)
 + 2no. Habibat Swift Box

1no. Habibat Terraced Sparrow Nest Box (allows for 3 sparrow nests)
 + 2no. Habibat Swift Box

5no. Habibat 001 bat brick boxes

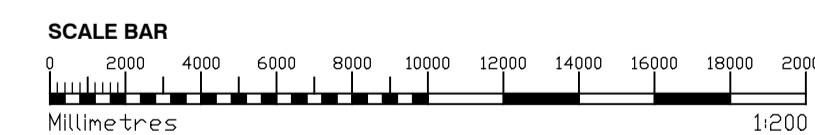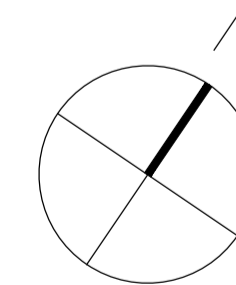

1	21.08.15	Issued to LBC for discharge of Planning Condition: 19 Biodiversity Details	DPD	CC
rev	date	description	drawn	audited
drawing status				

PLANNING

Dispeker Wharf
 38 Gresham Street
 London N1 8JX
 020 7336 7777
 forename.surname@pte.co.uk
 @ptearchitects
 www.pollardthomasedwards.co.uk

**Pollard
 Thomas
 Edwards**

project	job no.	drawn	audited	scale	date
ABBEY AREA PHASE 1	15-029	DPDCC	1:200@A1	Aug'15	

drawing title	drawing number	revision
BIRD AND BAT BOX LOCATIONS	029_PL(00)_003	/