


OFFICE: 0203 637 0150
EMAIL: sales@leaseplanners.co.uk

DRAWING TITLE:
UPPER GROUND, 1ST & 2ND FLOOR PLANS,
52 St.AUGUSTINE'S ROAD,
LONDON,
NW1 9RN,


DATE
16th JUNE 2015

REVISION:

Scale: 1:150 at A3


 


SCALE: For the plan to be to scale, the above scale bar must measure correct when printed (for example 5cm)

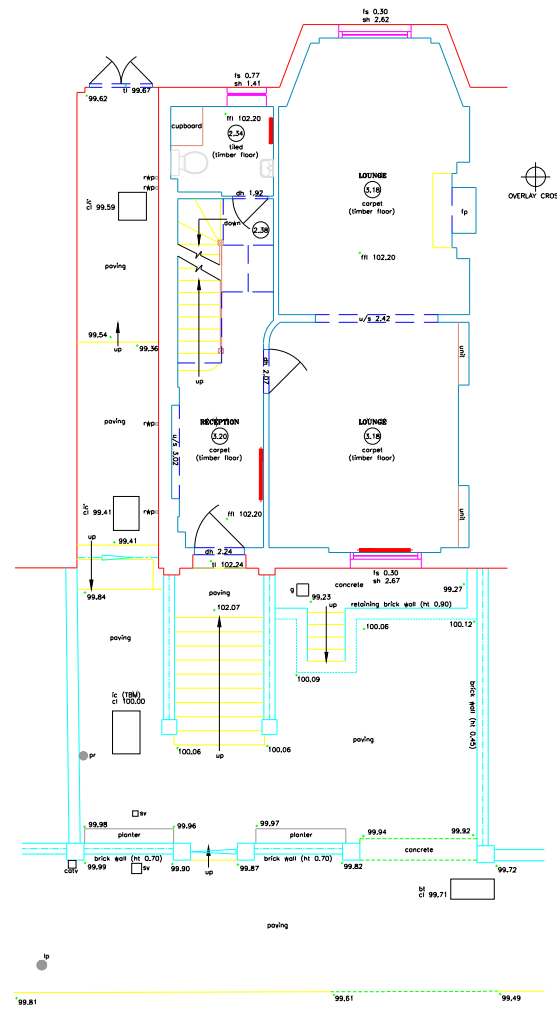

100.06 ST. AUGUSTINE'S ROAD 99.78

99.84 99.50

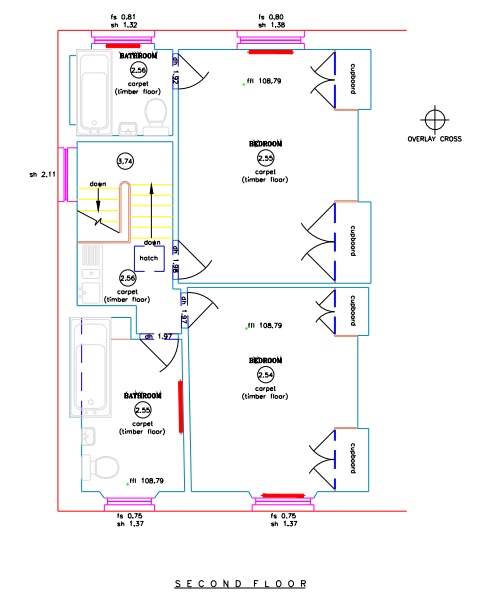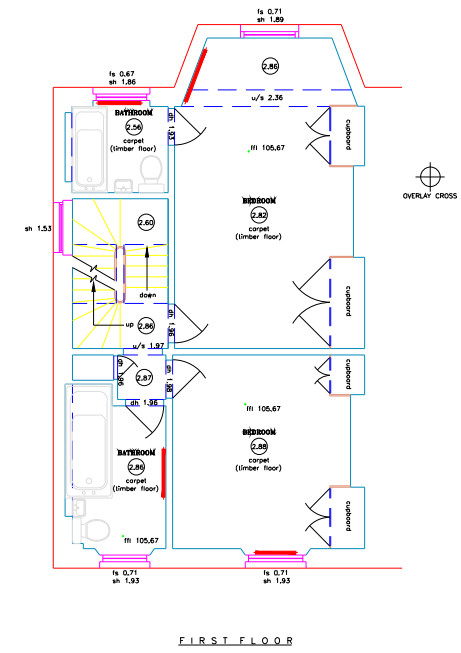

TOPOGRAPHICAL SURVEY KEY:-

osbm	ORDNANCE SURVEY BENCH MARK	fh	FIRE HYDRANT
tobm	TEMPORARY BENCH MARK	g	GULLY
ftl	FINISHED FLOOR LEVEL	re	RODDING EYE
tl	THRESHOLD LEVEL	bt	BRITISH TELECOM
mh	MANHOLE COVER	cotv	CABLE TELEVISION
ic	INSPECTION COVER	conc	CONCRETE
cl	COVER LEVEL	bk	BRICK
il	INVERT LEVEL	f/b	FLOWER BED
wl	WATER LEVEL	ht	HEIGHT
bl	BED LEVEL	tw	TOP OF WALL
ø	PIPE DIAMETER	tof	TOP OF FENCE
w/c	WATER FILLED CHAMBER	toh	TOP OF HEDGE
u/l	UNABLE TO LIFT	ep	ELECTRICITY POLE
d=chan	DRAINAGE CHANNEL	lp	TELEGRAPH POLE
g=run	GULLY RUN	lp	LAMP POST
rwp	RAIN WATER PIPE	rs	ROAD SIGN
svp	SOIL VENT PIPE	sp	SIGN POST
vp	VENT PIPE	ts	TRAFFIC SIGNAL
wp	WASTE PIPE	nb	NOTICE BOARD
cr	CABLE RISER	bol	BOLLARD
er	EARTH ROD	c/b	CLOSEBOARD
sv	STOP VALVE	c/i	CHANUKUK
gv	GAS VALVE	p/r	POST & RAIL
wm	WATER METER	p/#	POST & WIRE
		r/#	IRON RAILING

MEASURED BUILDING SURVEY KEY:-

⊕	ROOM HEIGHT
—	ROOF SLOPE (DOWN)
—	FLOOR TO SILL
sh	SILL TO HEAD
fh	FLOOR TO HEAD
dh	DOOR HEIGHT
u/s	UNDERSIDE
t/s	TOPSIDE
s/c	SUSPENDED CEILING
rl	ROOFLIGHT
fp	FIREPLACE
sd	SLIDING DOOR
fb	FLOORBOARDS
cup'd	CUPBOARD
elec	ELECTRICS
rad	RADIATOR
ht	HEATER
hw	HOT WATER TANK

