


KEY

EXTERNAL AREAS WITHIN SITE BOUNDARY

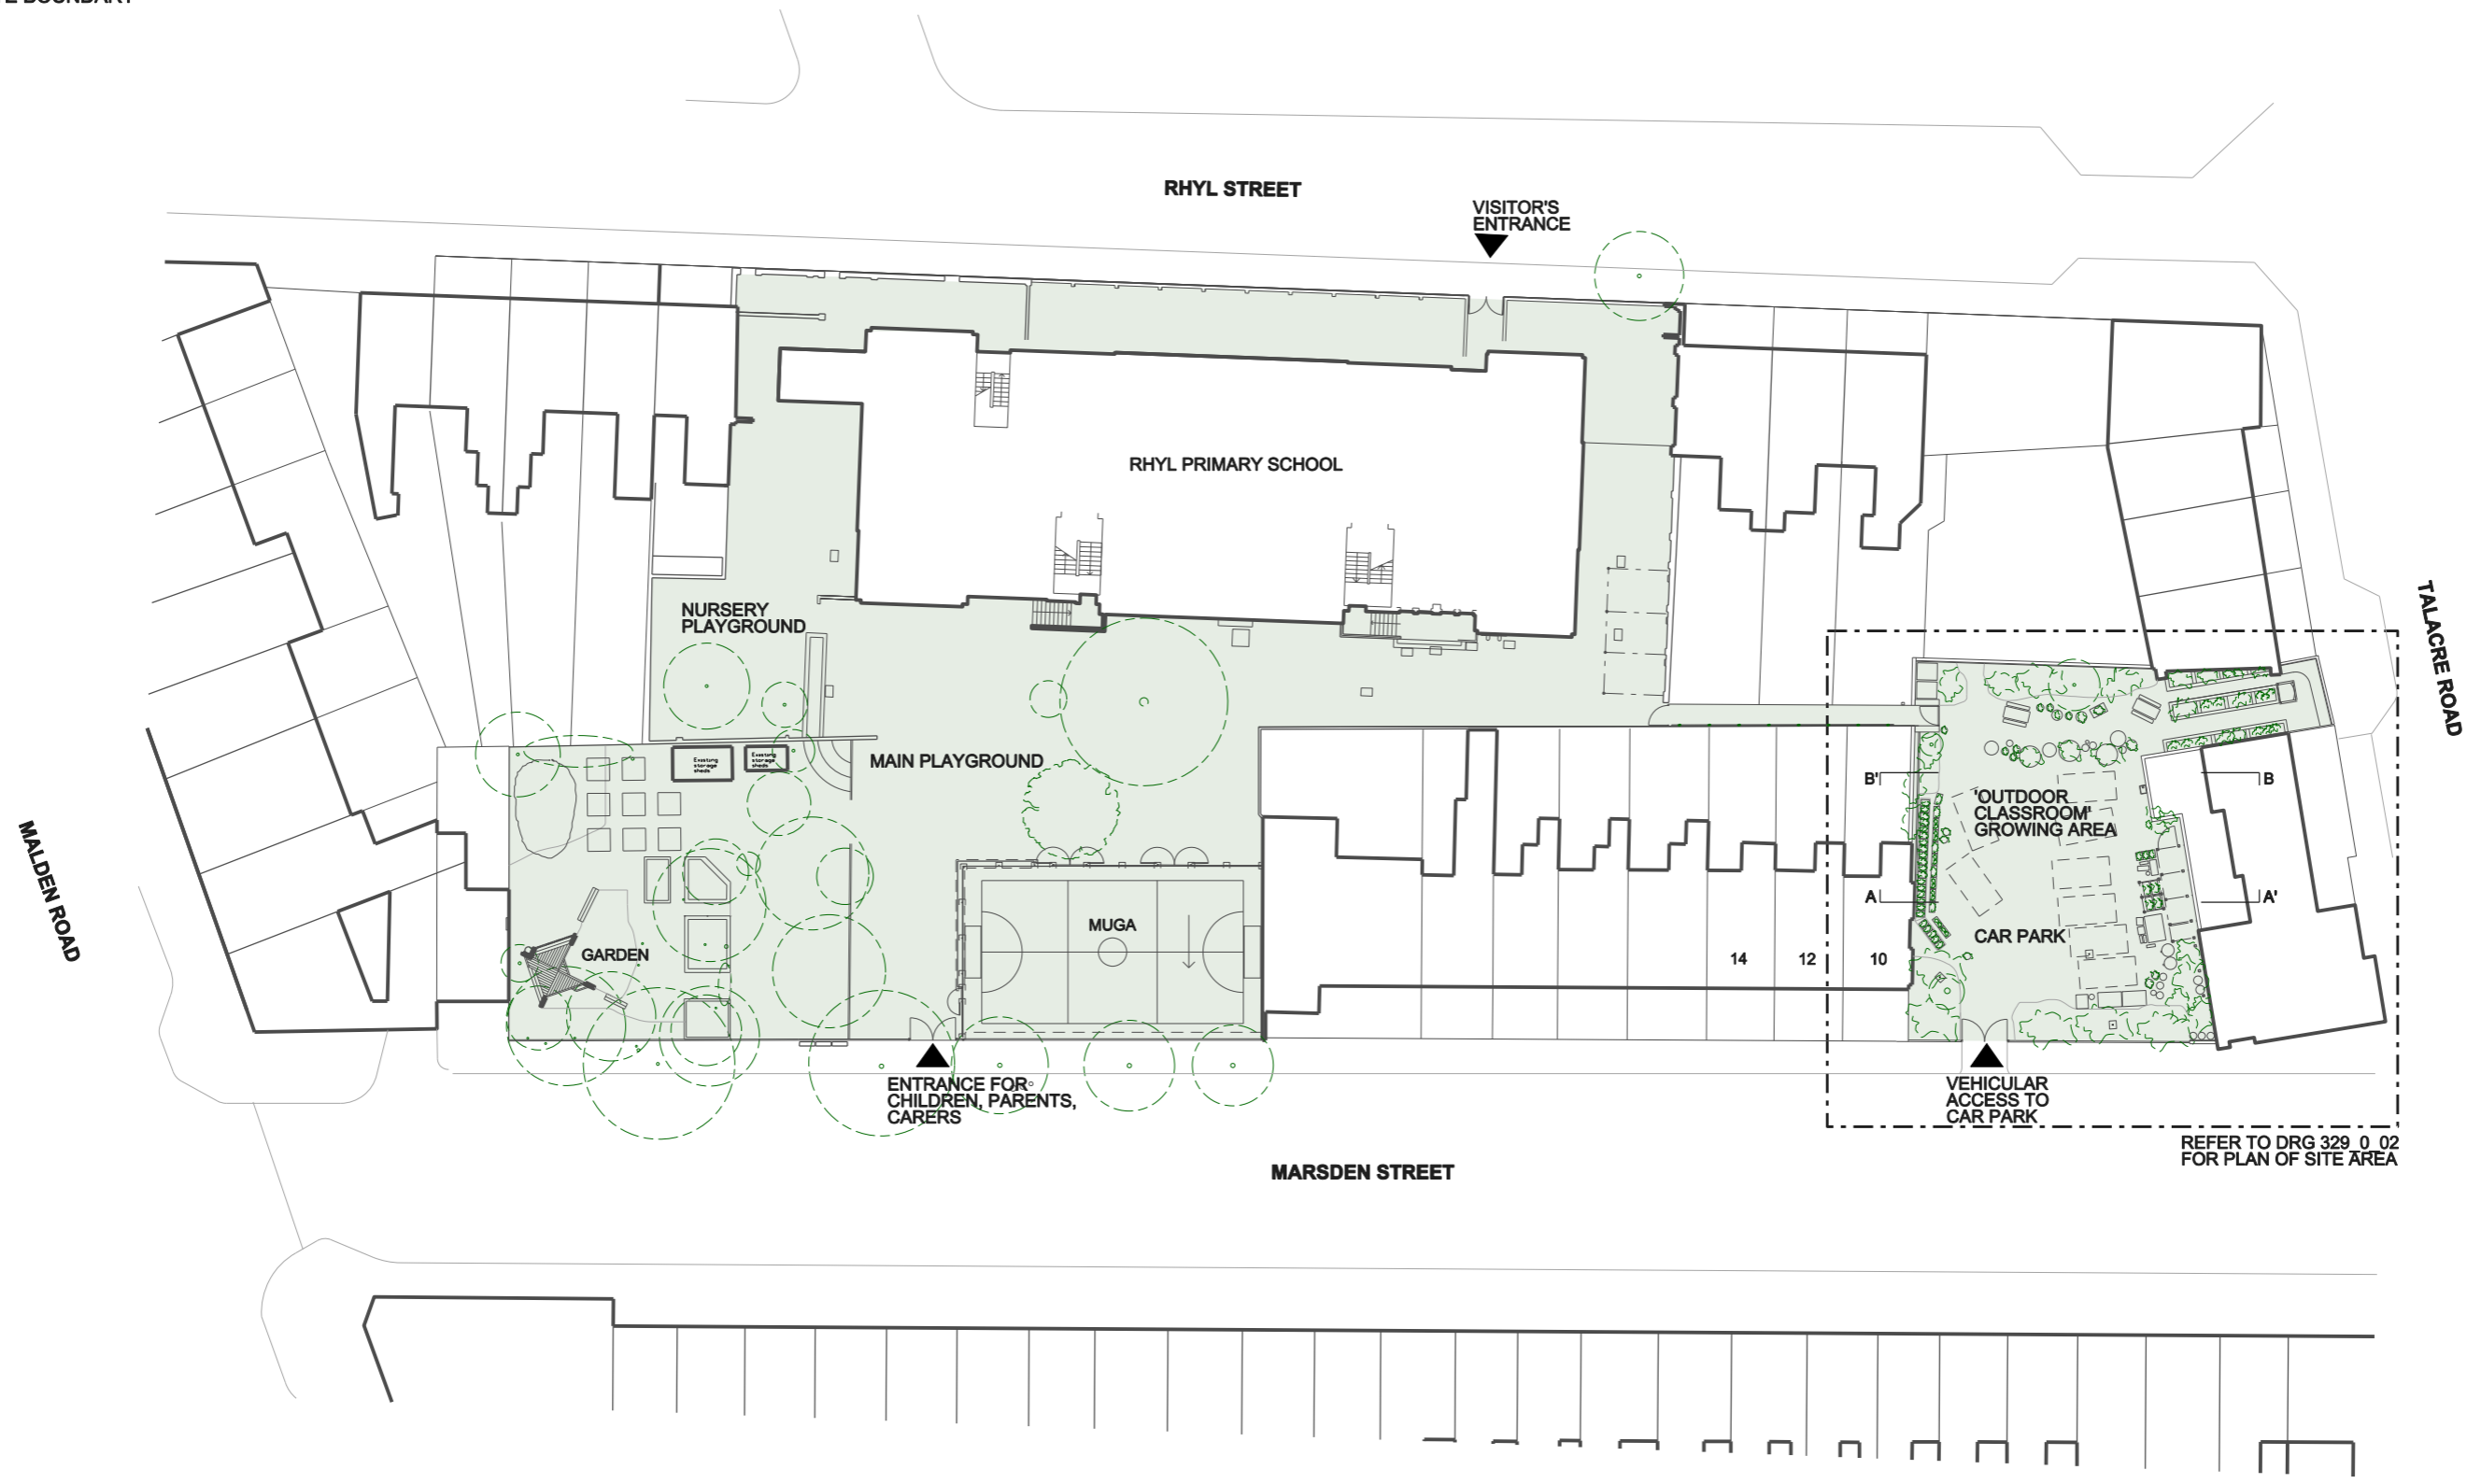

REFER TO DRG 329_0_02 FOR PLAN OF SITE AREA



| Rev. | Date | By | Description |
|------|------|----|-------------|
| | | | |
| | | | |
| | | | |
| | | | |

Do not scale from this drawing All dimensions to be checked on site
 Notify the Architect immediately of any discrepancies
 This drawing remains the copyright of the Architect
AAB architects
 10 Stock Orchard Street London N7 9RW
 Tel 020 7700 6265 Fax 020 7700 6365 mail@aabarchitects.co.uk

RHYL SCHOOL: TEACHING KITCHEN
 DRAWING : EXISTING SITE PLAN
 SCALE : 1:500 at A3
 DATE : 28.07.15

| JOB NO. | LEVEL | SERIES | NO. | REV |
|------------|-------|----------|-----------|----------|
| 329 | | 0 | 01 | _ |