

No. 19 Wadham Gardens
(above)


Building line above

Proposed basement follows the footprint
of the ground floor above

Rear Garden above


Front Garden above

WADHAM GARDENS
(ABOVE)

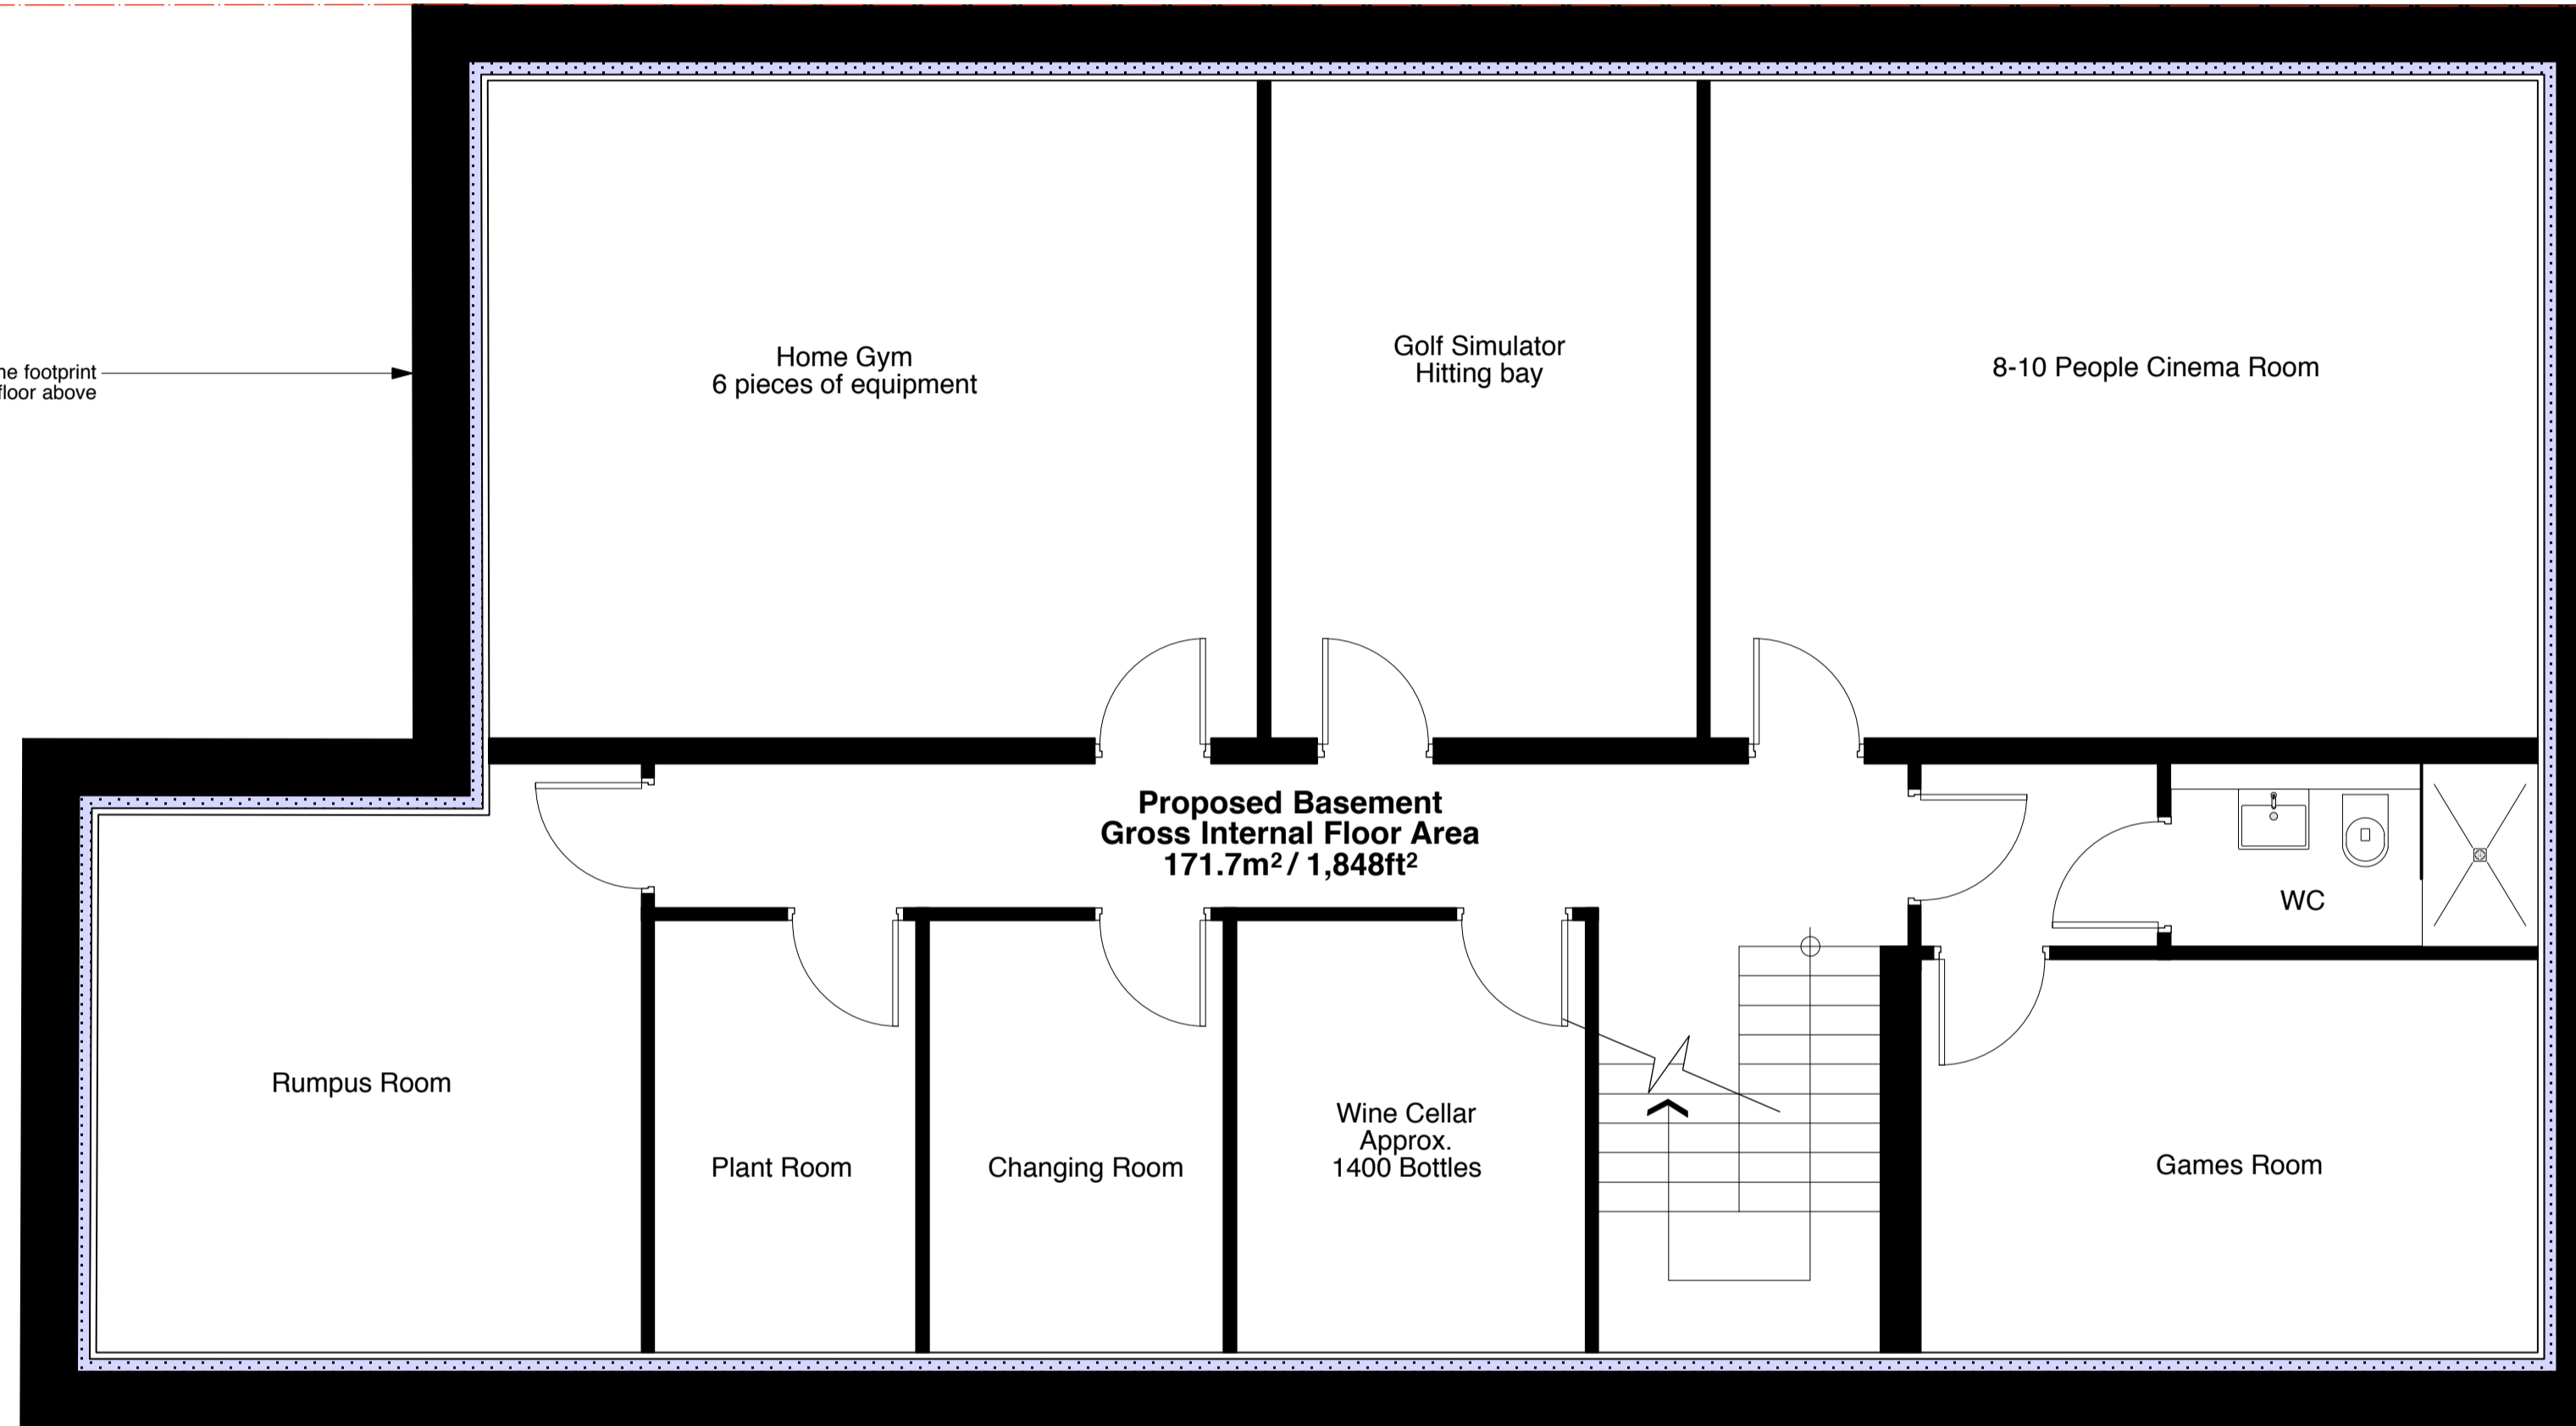

No. 15 Wadham Gardens
(above)

Building line above


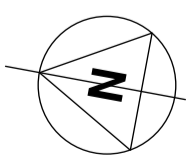


PROPOSED BASEMENT PLAN

rev.	date	notes
gpad architecture & interior design		
CLIENT ADAM ANDREWS		
PROJECT 17 WADHAM GARDENS LONDON NW3 3DN		
TITLE PROPOSED BASEMENT PLAN		
DWG NO	462A-PD.14	REV
DRAWN BY	J.W	SCALE 1:50@A1
CHECKED BY		DATE August 2015
T: 020 7549 2133 F: 020 7549 2144 E: info@gpadltd.com W: www.gpadltd.com		Unit 1 9a Dollington Street Clerkenwell London EC1V 0BQ
<small>The drawing is the copyright of gpad london ltd. Not to be reproduced, retained or disclosed to any unauthorised person either wholly or in part without written permission. Do not scale off this drawing. All indicated dimensions to be checked and verified on site by the contractor before commencement of any fabrication, drawings or work whatsoever on site. Report any discrepancies to the Architect immediately. Drawings to be read in conjunction with relevant drawings and specifications.</small>		
FILE NAME	PRINT SIZE	A1


No. 19 Wadham Gardens

No. 15 Wadham Gardens

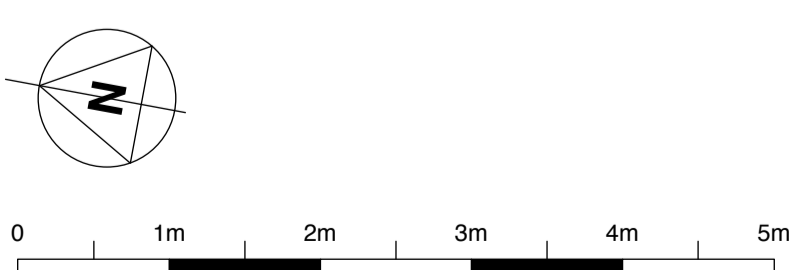
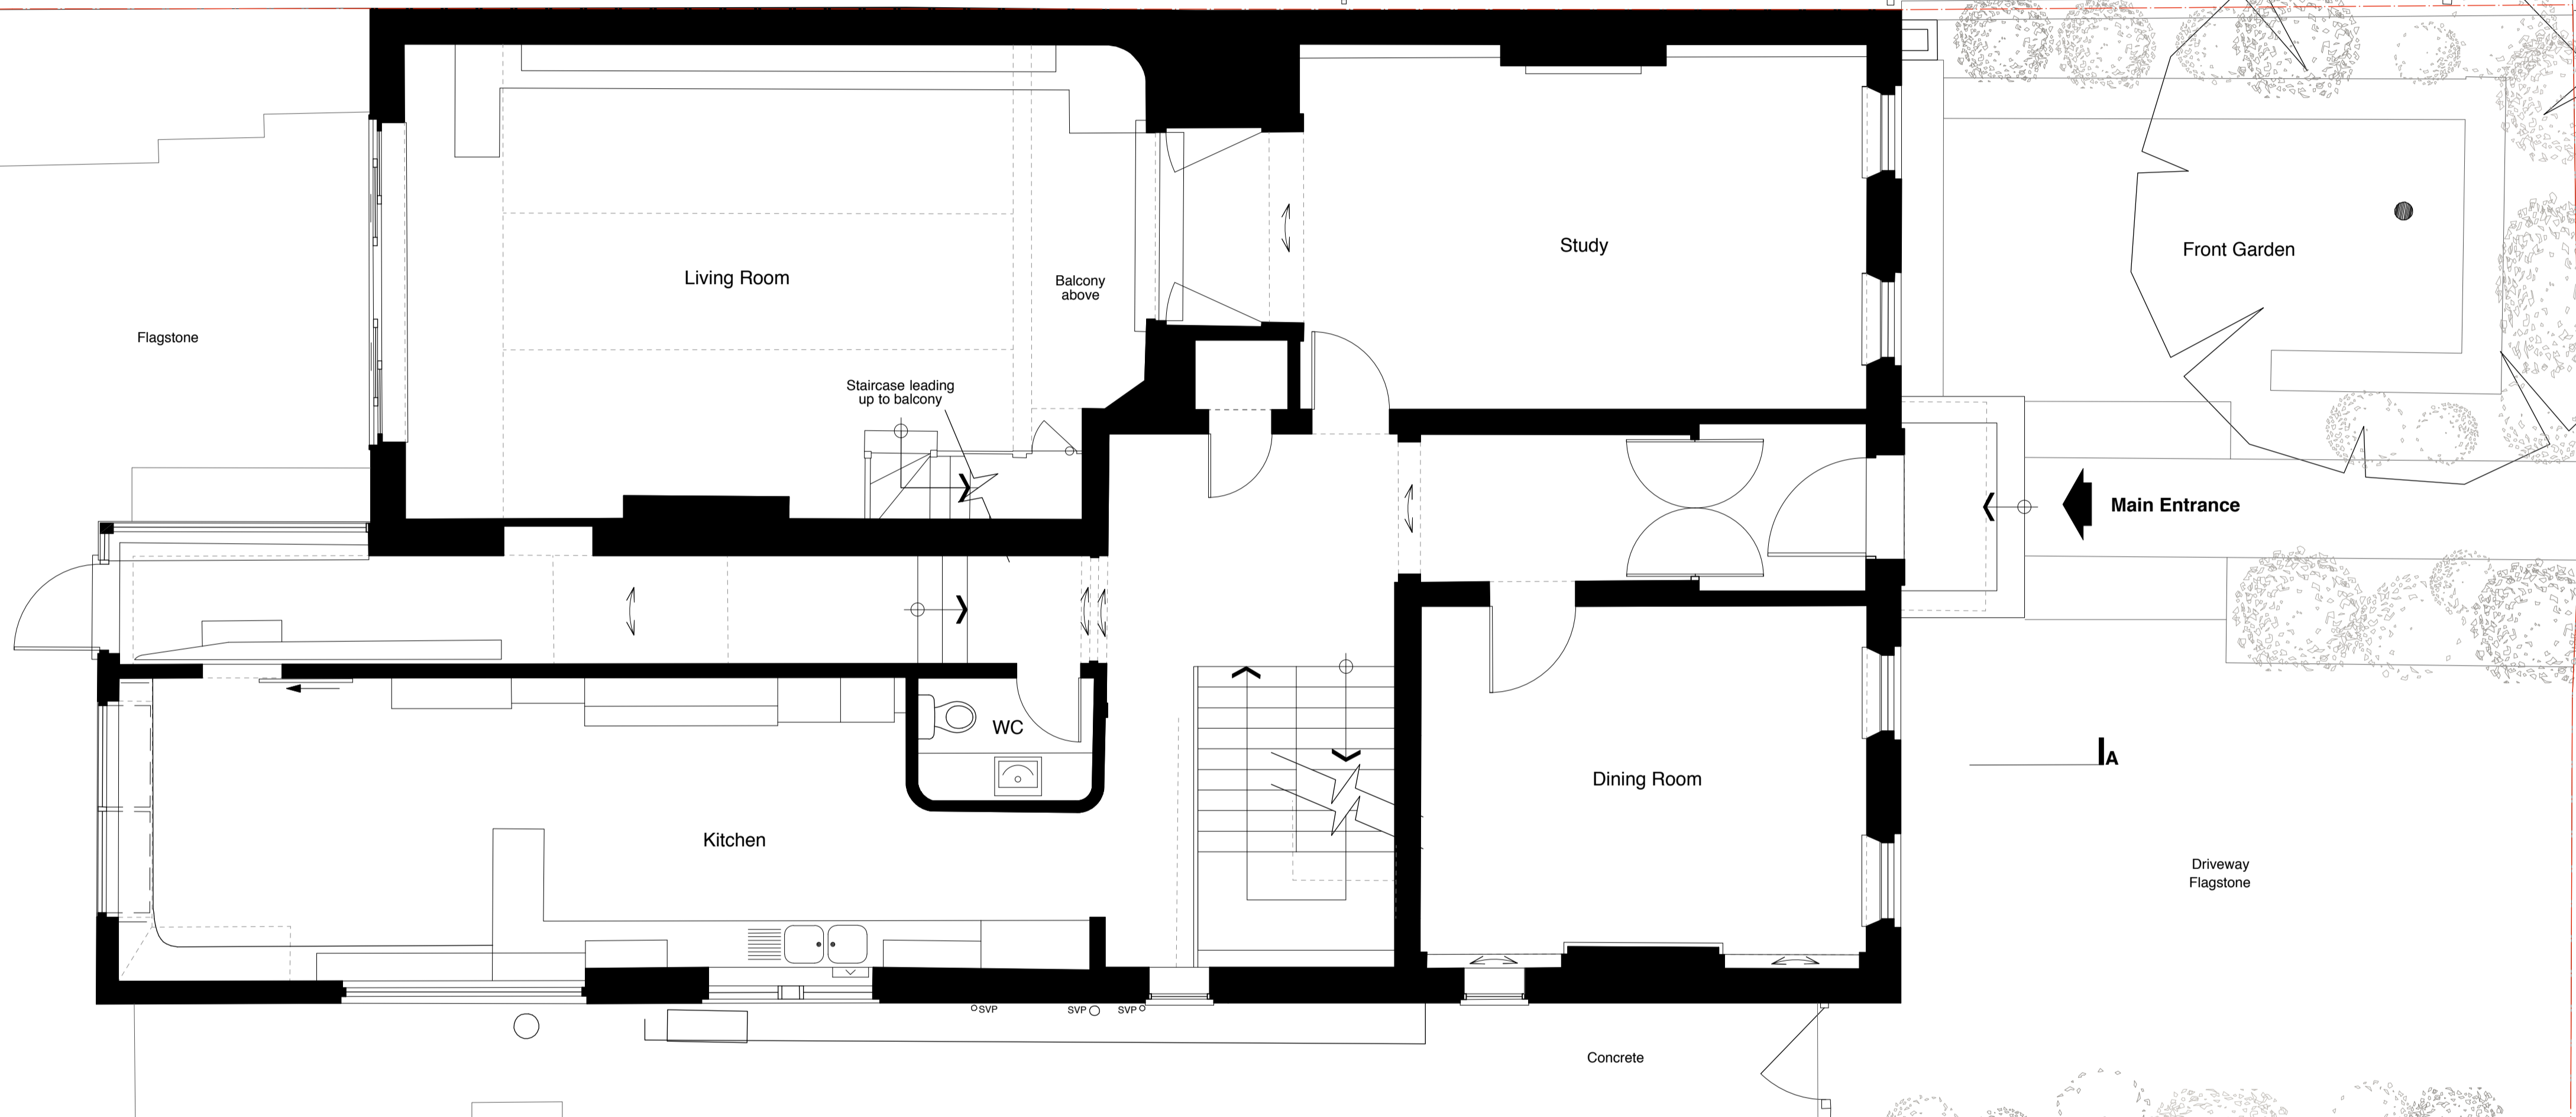


PROPOSED GROUND FLOOR PLAN


rev.	date	notes
gpad architecture & interior design		
CLIENT ADAM ANDREWS		
PROJECT 17 WADHAM GARDENS LONDON NW3 3DN		
TITLE PROPOSED GROUND FLOOR PLAN		
DWG NO	462A-PD.15	REV
DRAWN BY	J.W	SCALE 1:50@A1
CHECKED BY		DATE August 2015
T: 020 7549 2133 F: 020 7549 2144 E: info@gpadltd.com W: www.gpadltd.com		Unit 1 9a Dollington Street Clerkenwell London EC1V 0BQ
<small>The drawing is the copyright of gpad london ltd. Not to be reproduced, retained or disclosed to any unauthorised person either wholly or in part without written permission. Do not scale off this drawing. All indicated dimensions to be checked and verified on site by the contractor before commencement of any fabrication, drawings or work whatsoever on site. Report any discrepancies to the Architect immediately. Drawings to be read in conjunction with relevant drawings and specifications.</small>		
FILE NAME	PRINT SIZE	A1

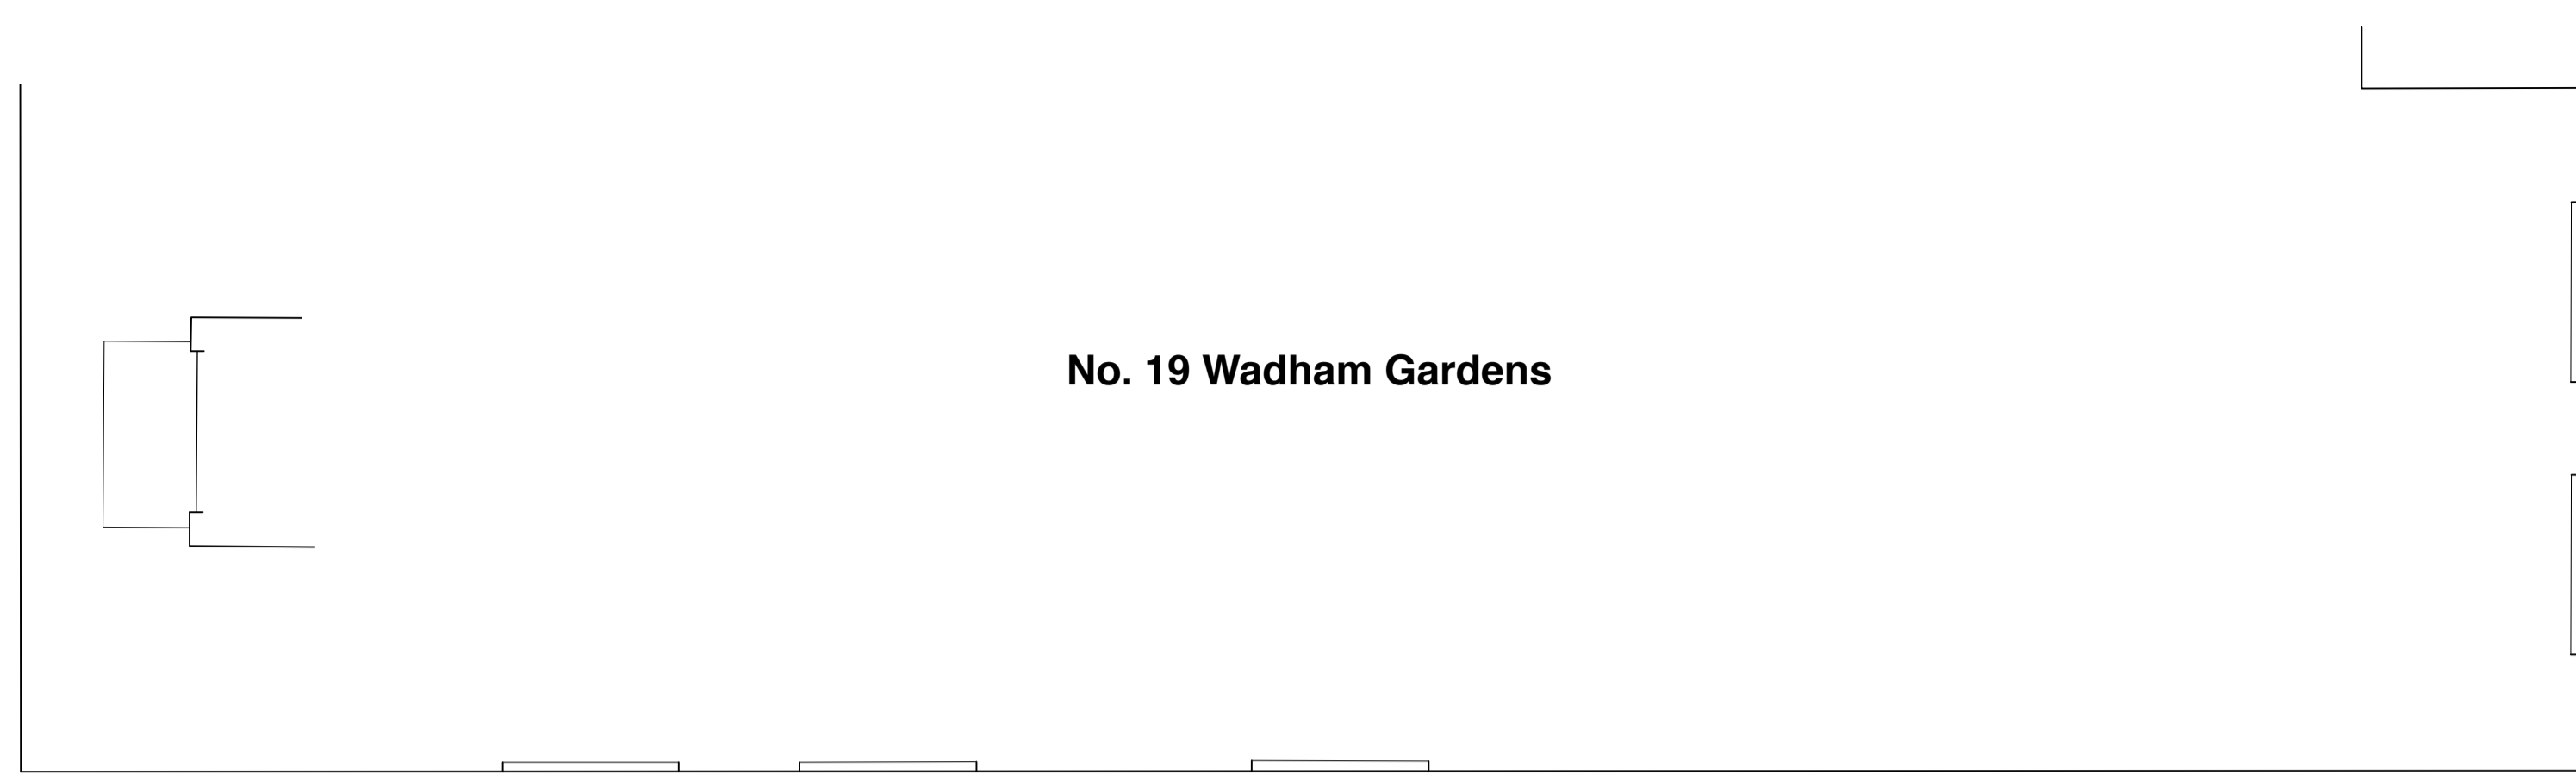


No. 19 Wadham Gardens

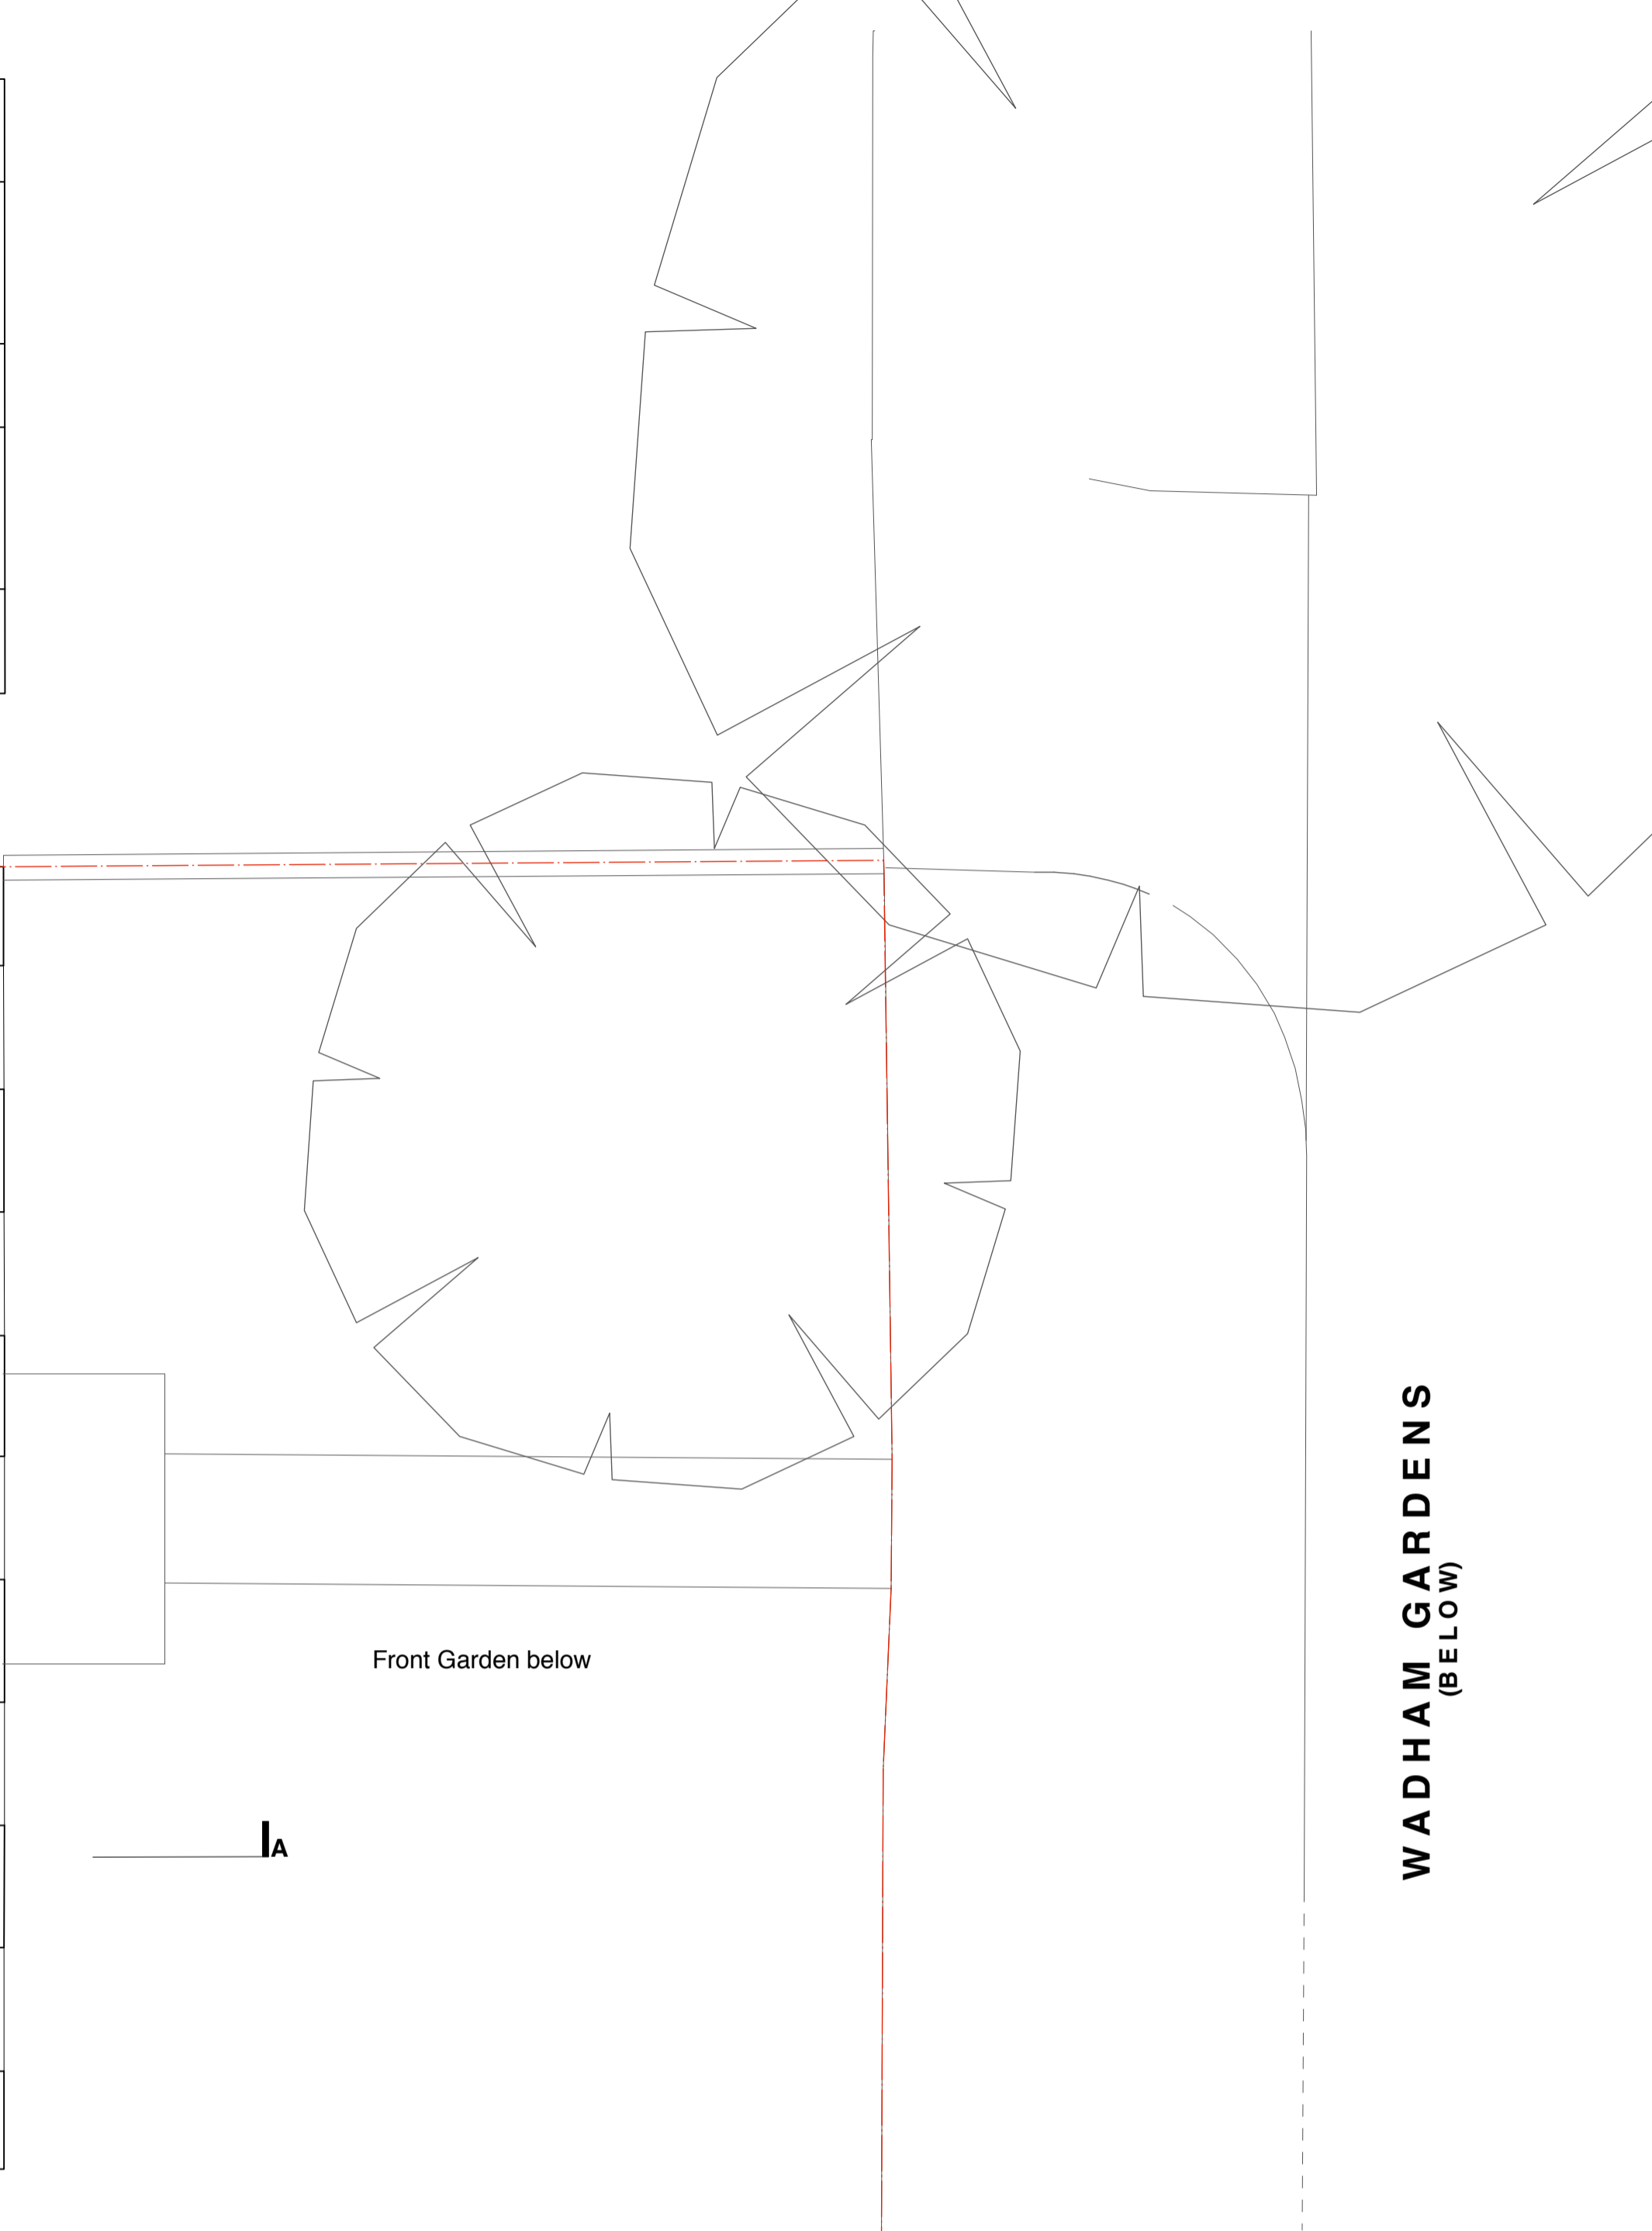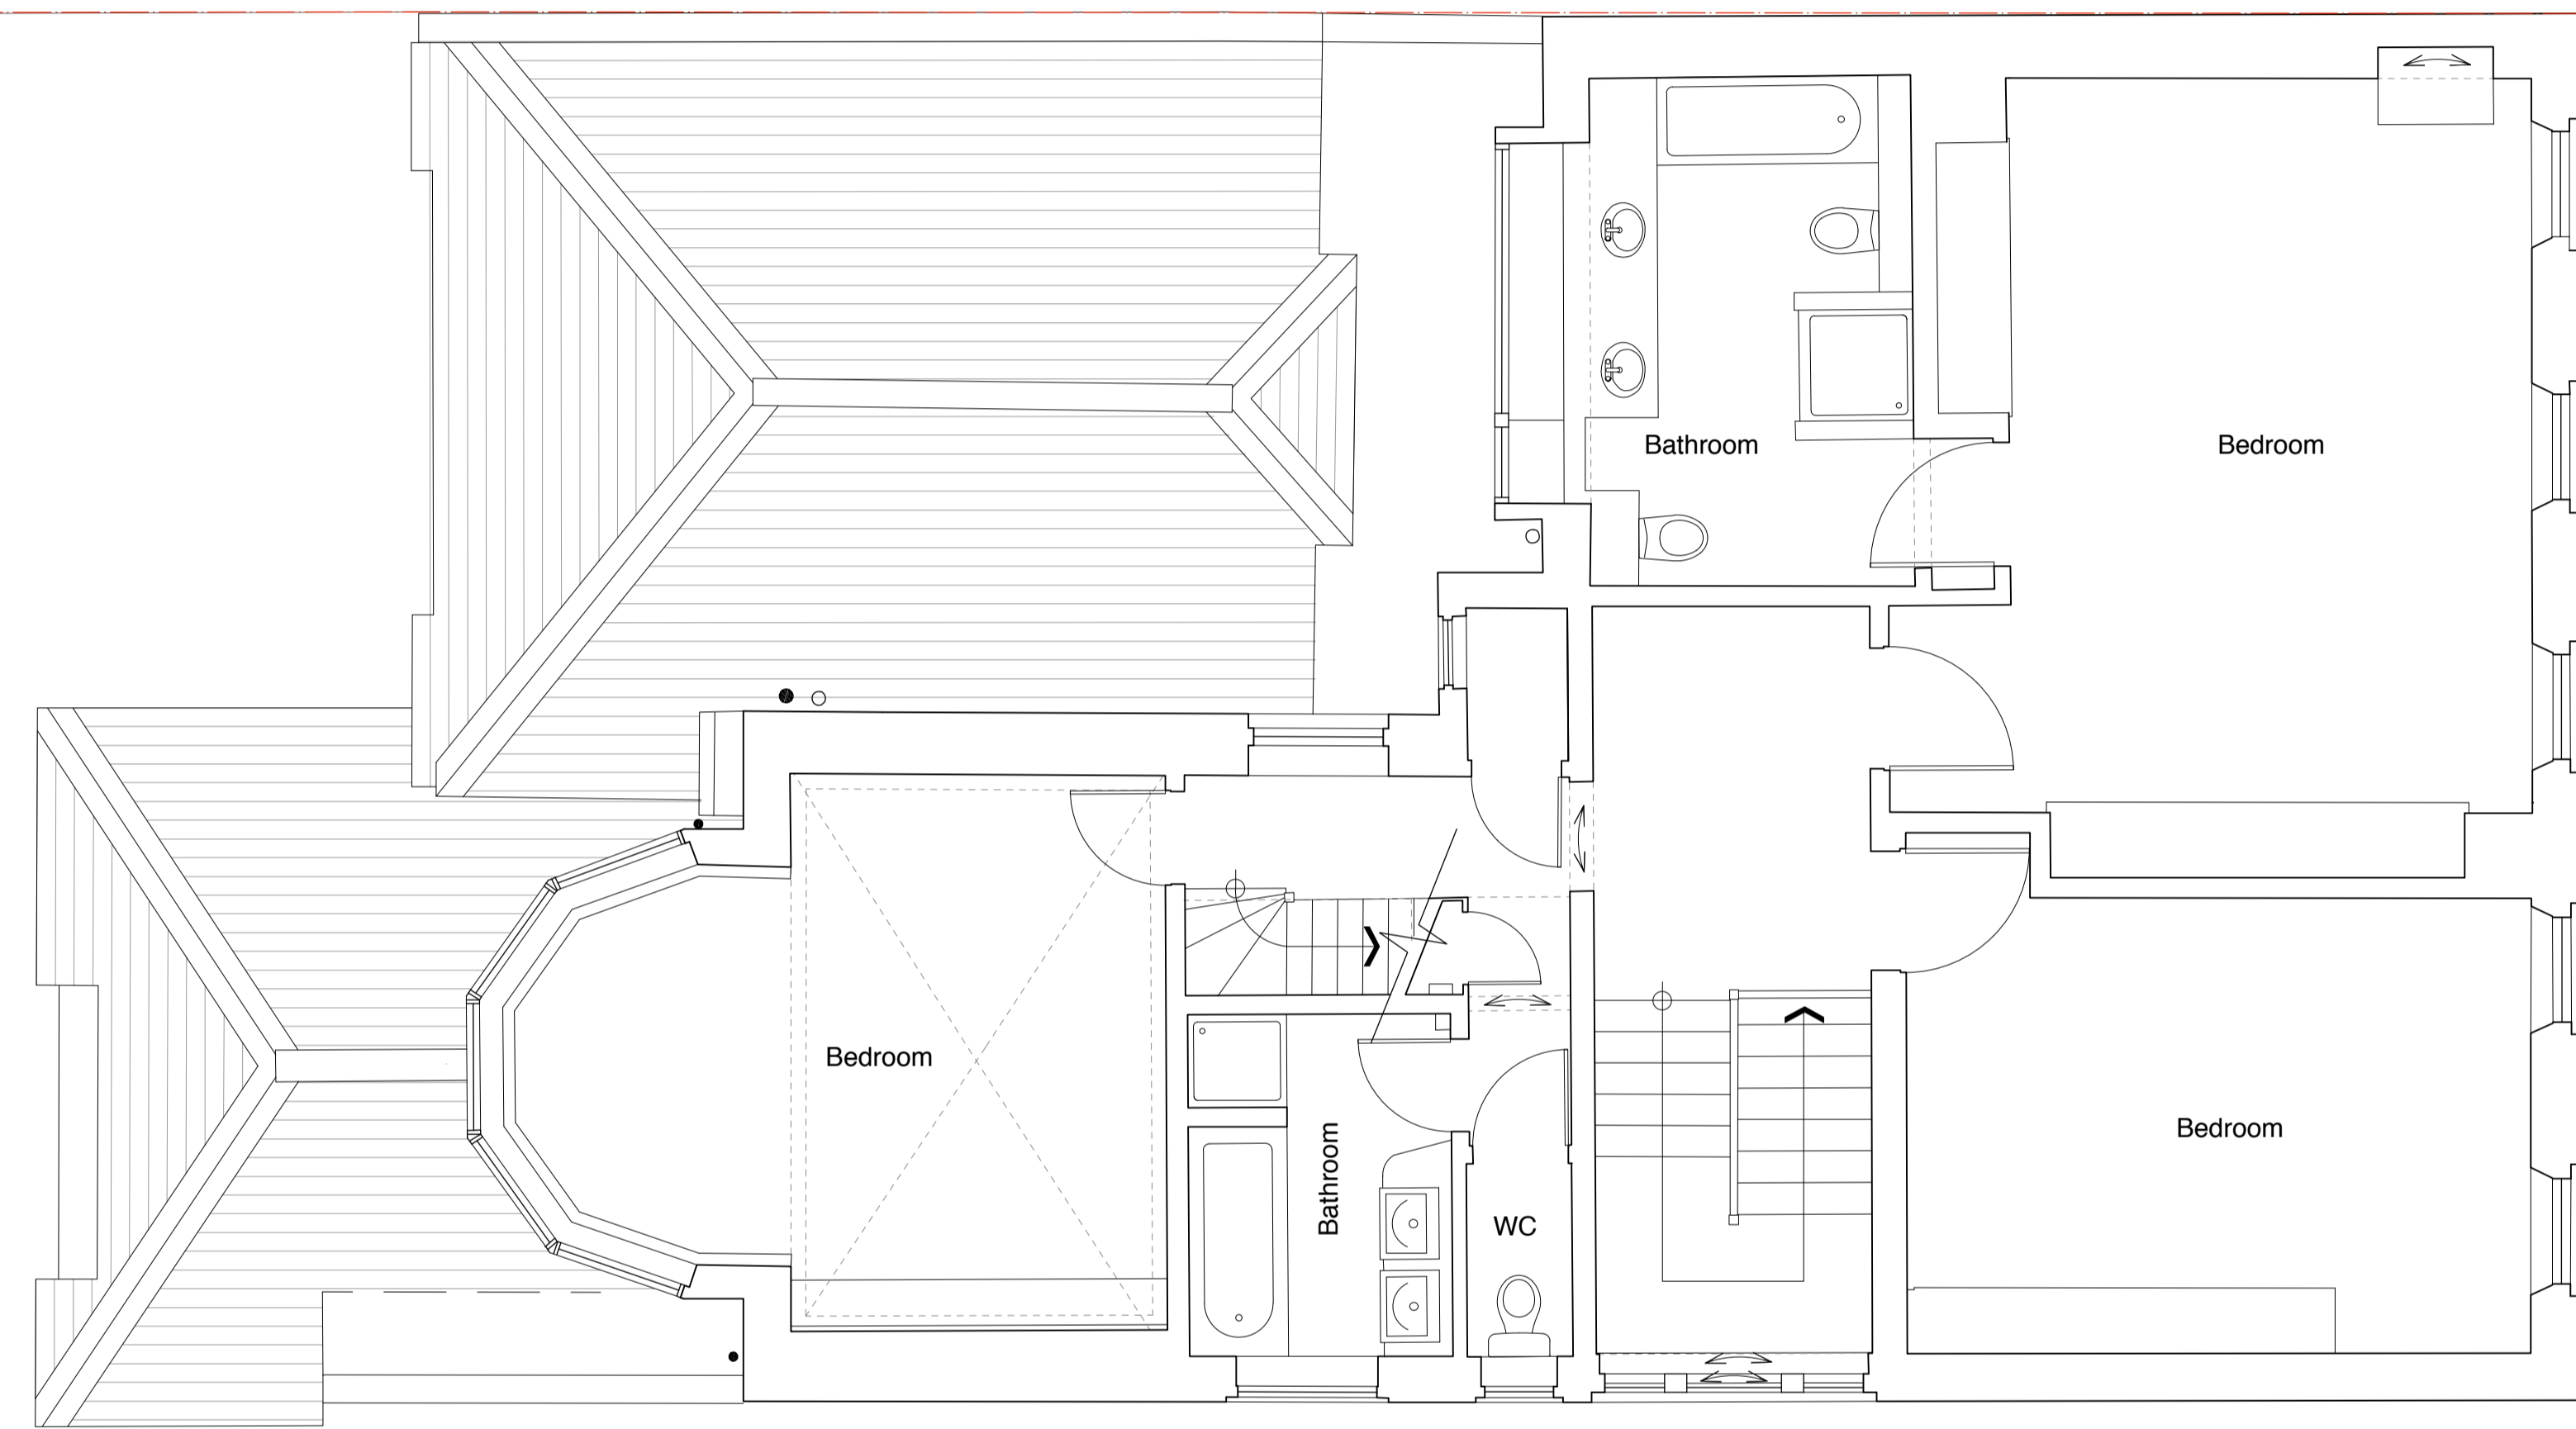

WADHAM GARDENS
(BELOW)

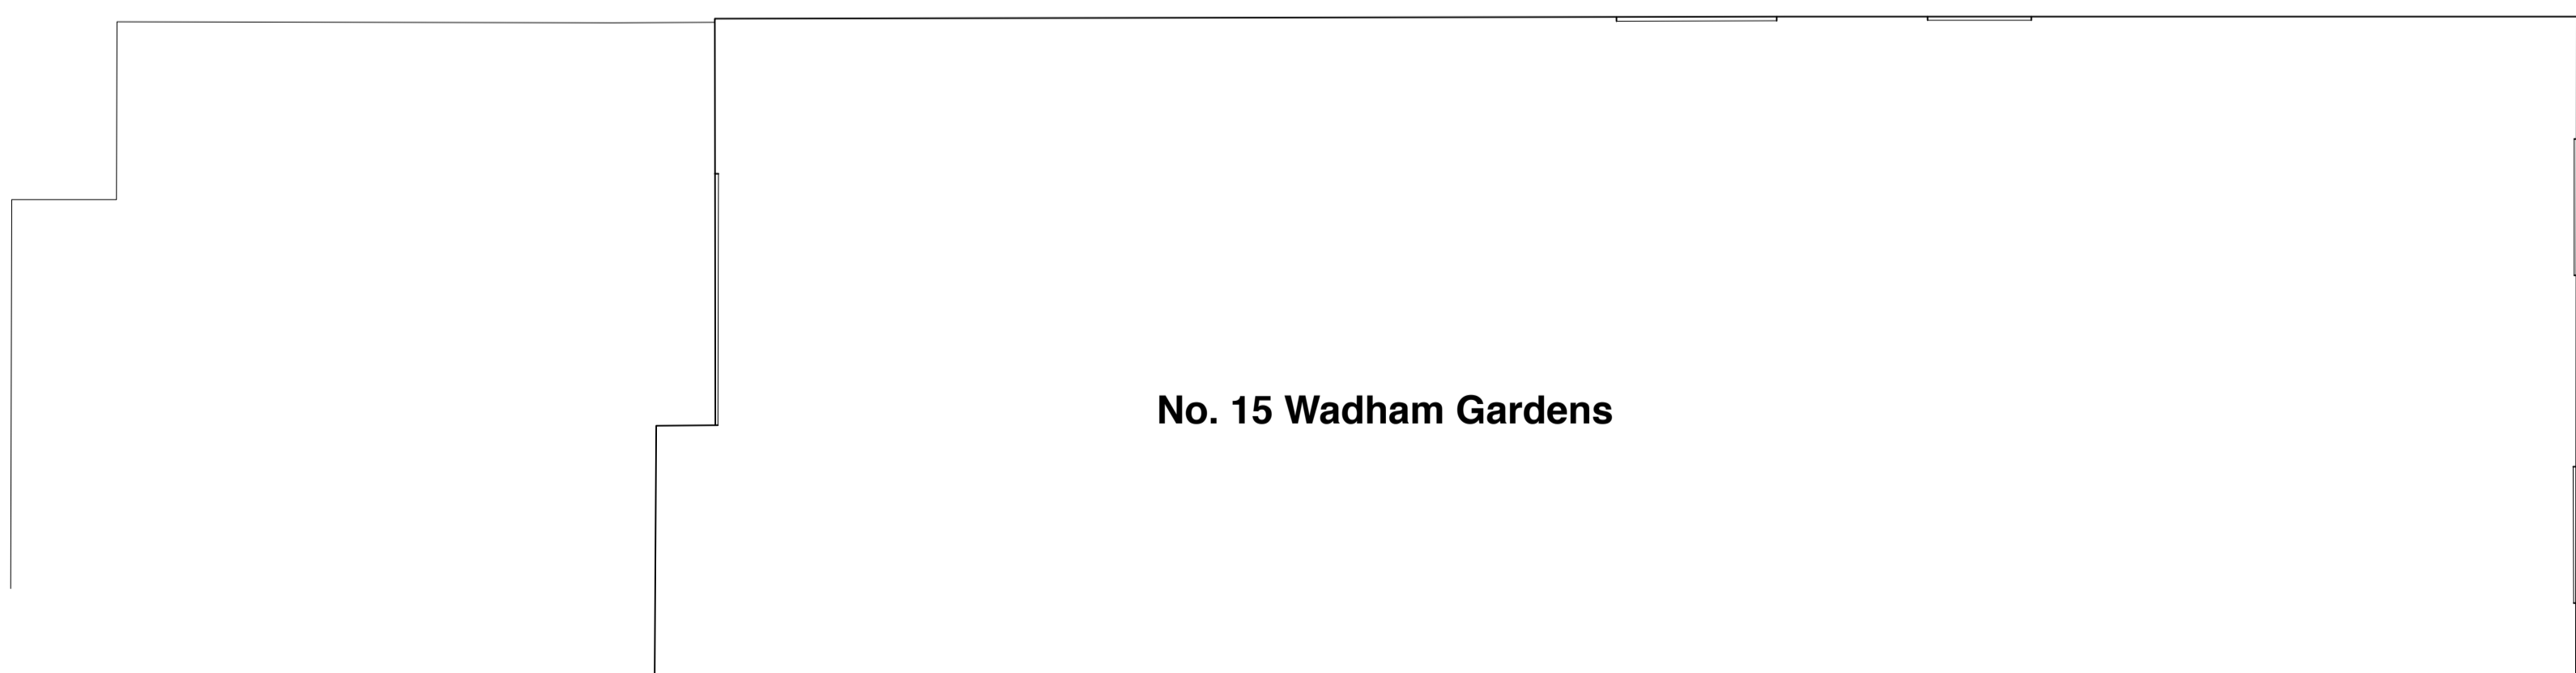




No. 15 Wadham Gardens

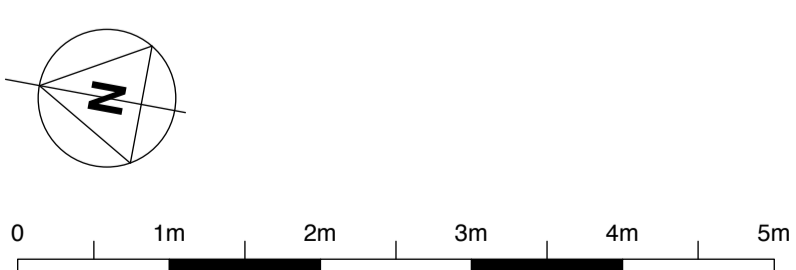

PROPOSED FIRST FLOOR PLAN

NO CHANGE


rev.	date	notes
gpad architecture & interior design		
CLIENT ADAM ANDREWS		
PROJECT 17 WADHAM GARDENS LONDON NW3 3DN		
TITLE PROPOSED FIRST FLOOR PLAN		
DWG NO	462A-PD.16	REV
DRAWN BY	J.W	SCALE 1:50@A1
CHECKED BY		DATE August 2015
T: 020 7549 2133 F: 020 7549 2144 E: info@gpadltd.com W: www.gpadltd.com		Unit 1 9a Dallington Street Clerkenwell London EC1V 0BQ
<small>The drawing is the copyright of gpad london ltd. Not to be reproduced, retained or disclosed to any unauthorised person either wholly or in part without written permission. Do not scale off this drawing. All indicated dimensions to be checked and verified on site by the contractor before commencement of any fabrication, drawings or work whatsoever on site. Report any discrepancies to the Architect immediately. Drawings to be read in conjunction with relevant drawings and specifications.</small>		
FILE NAME	PRINT SIZE	A1

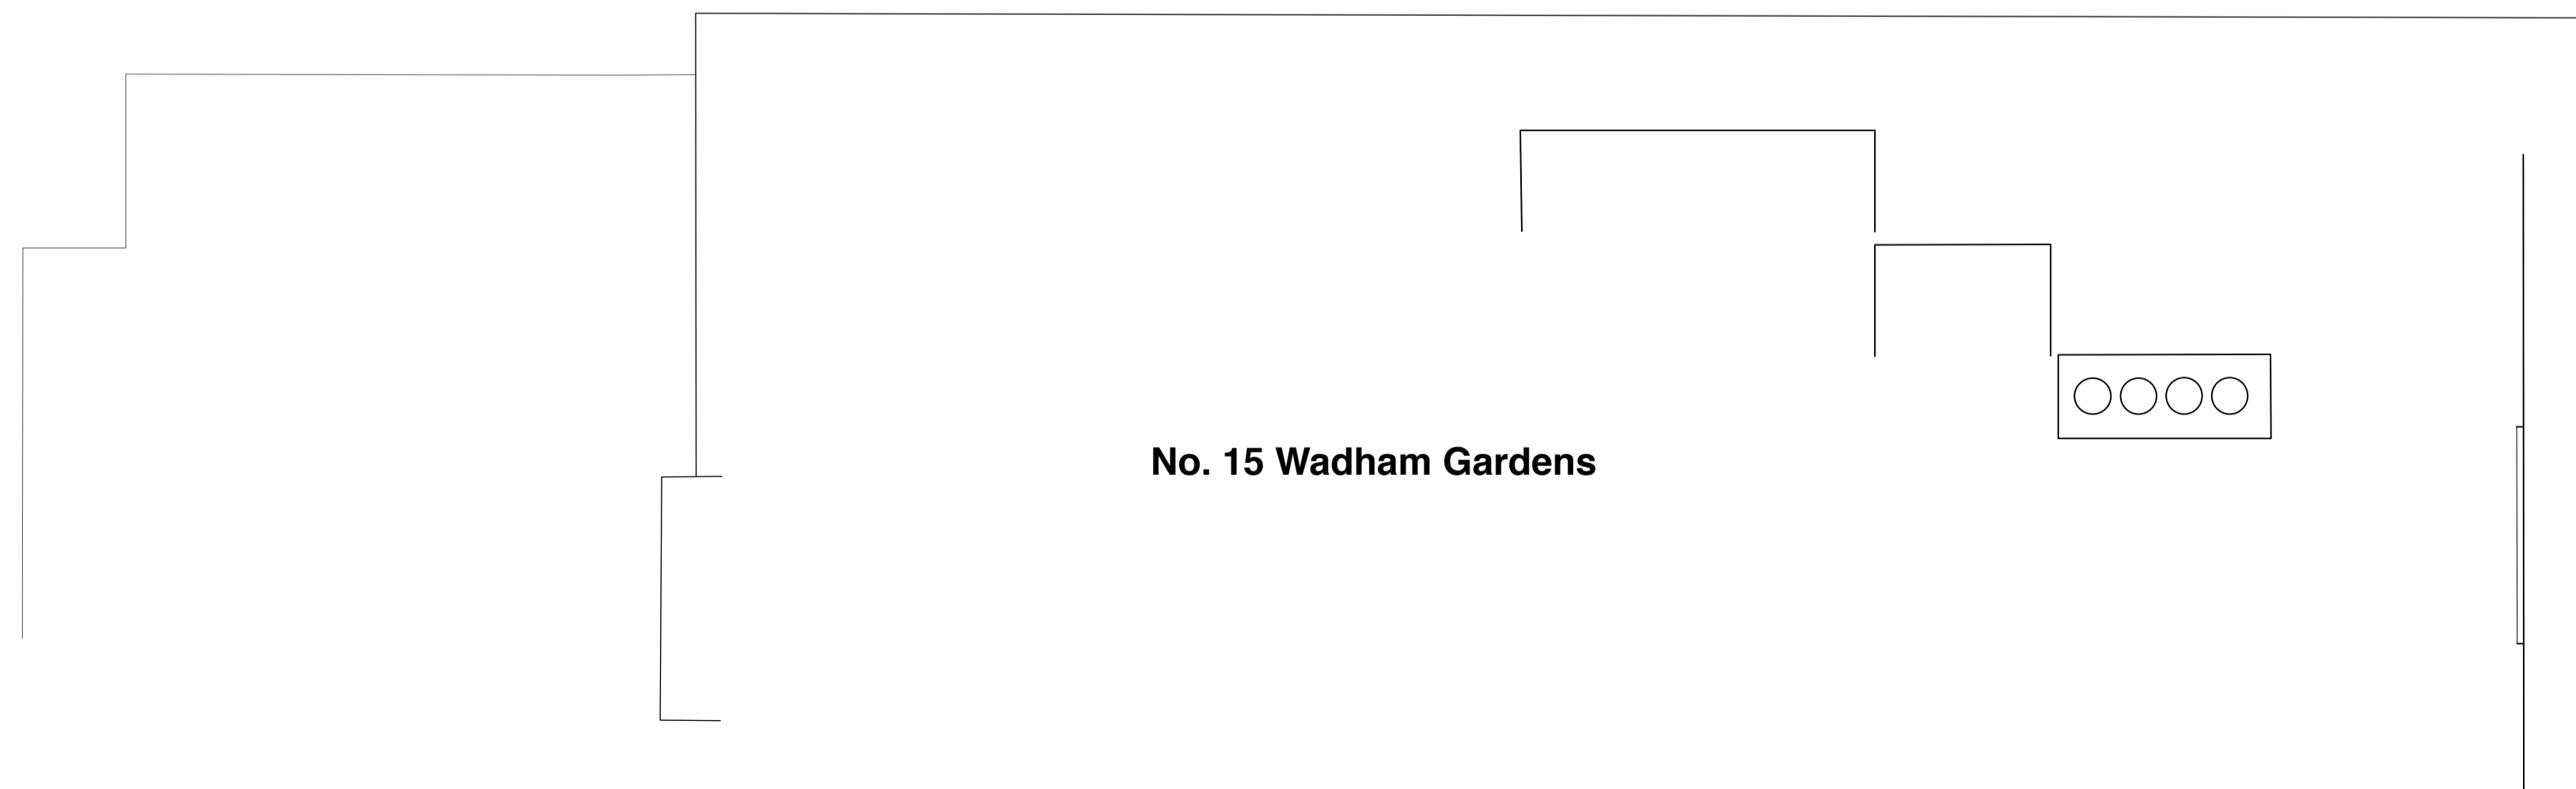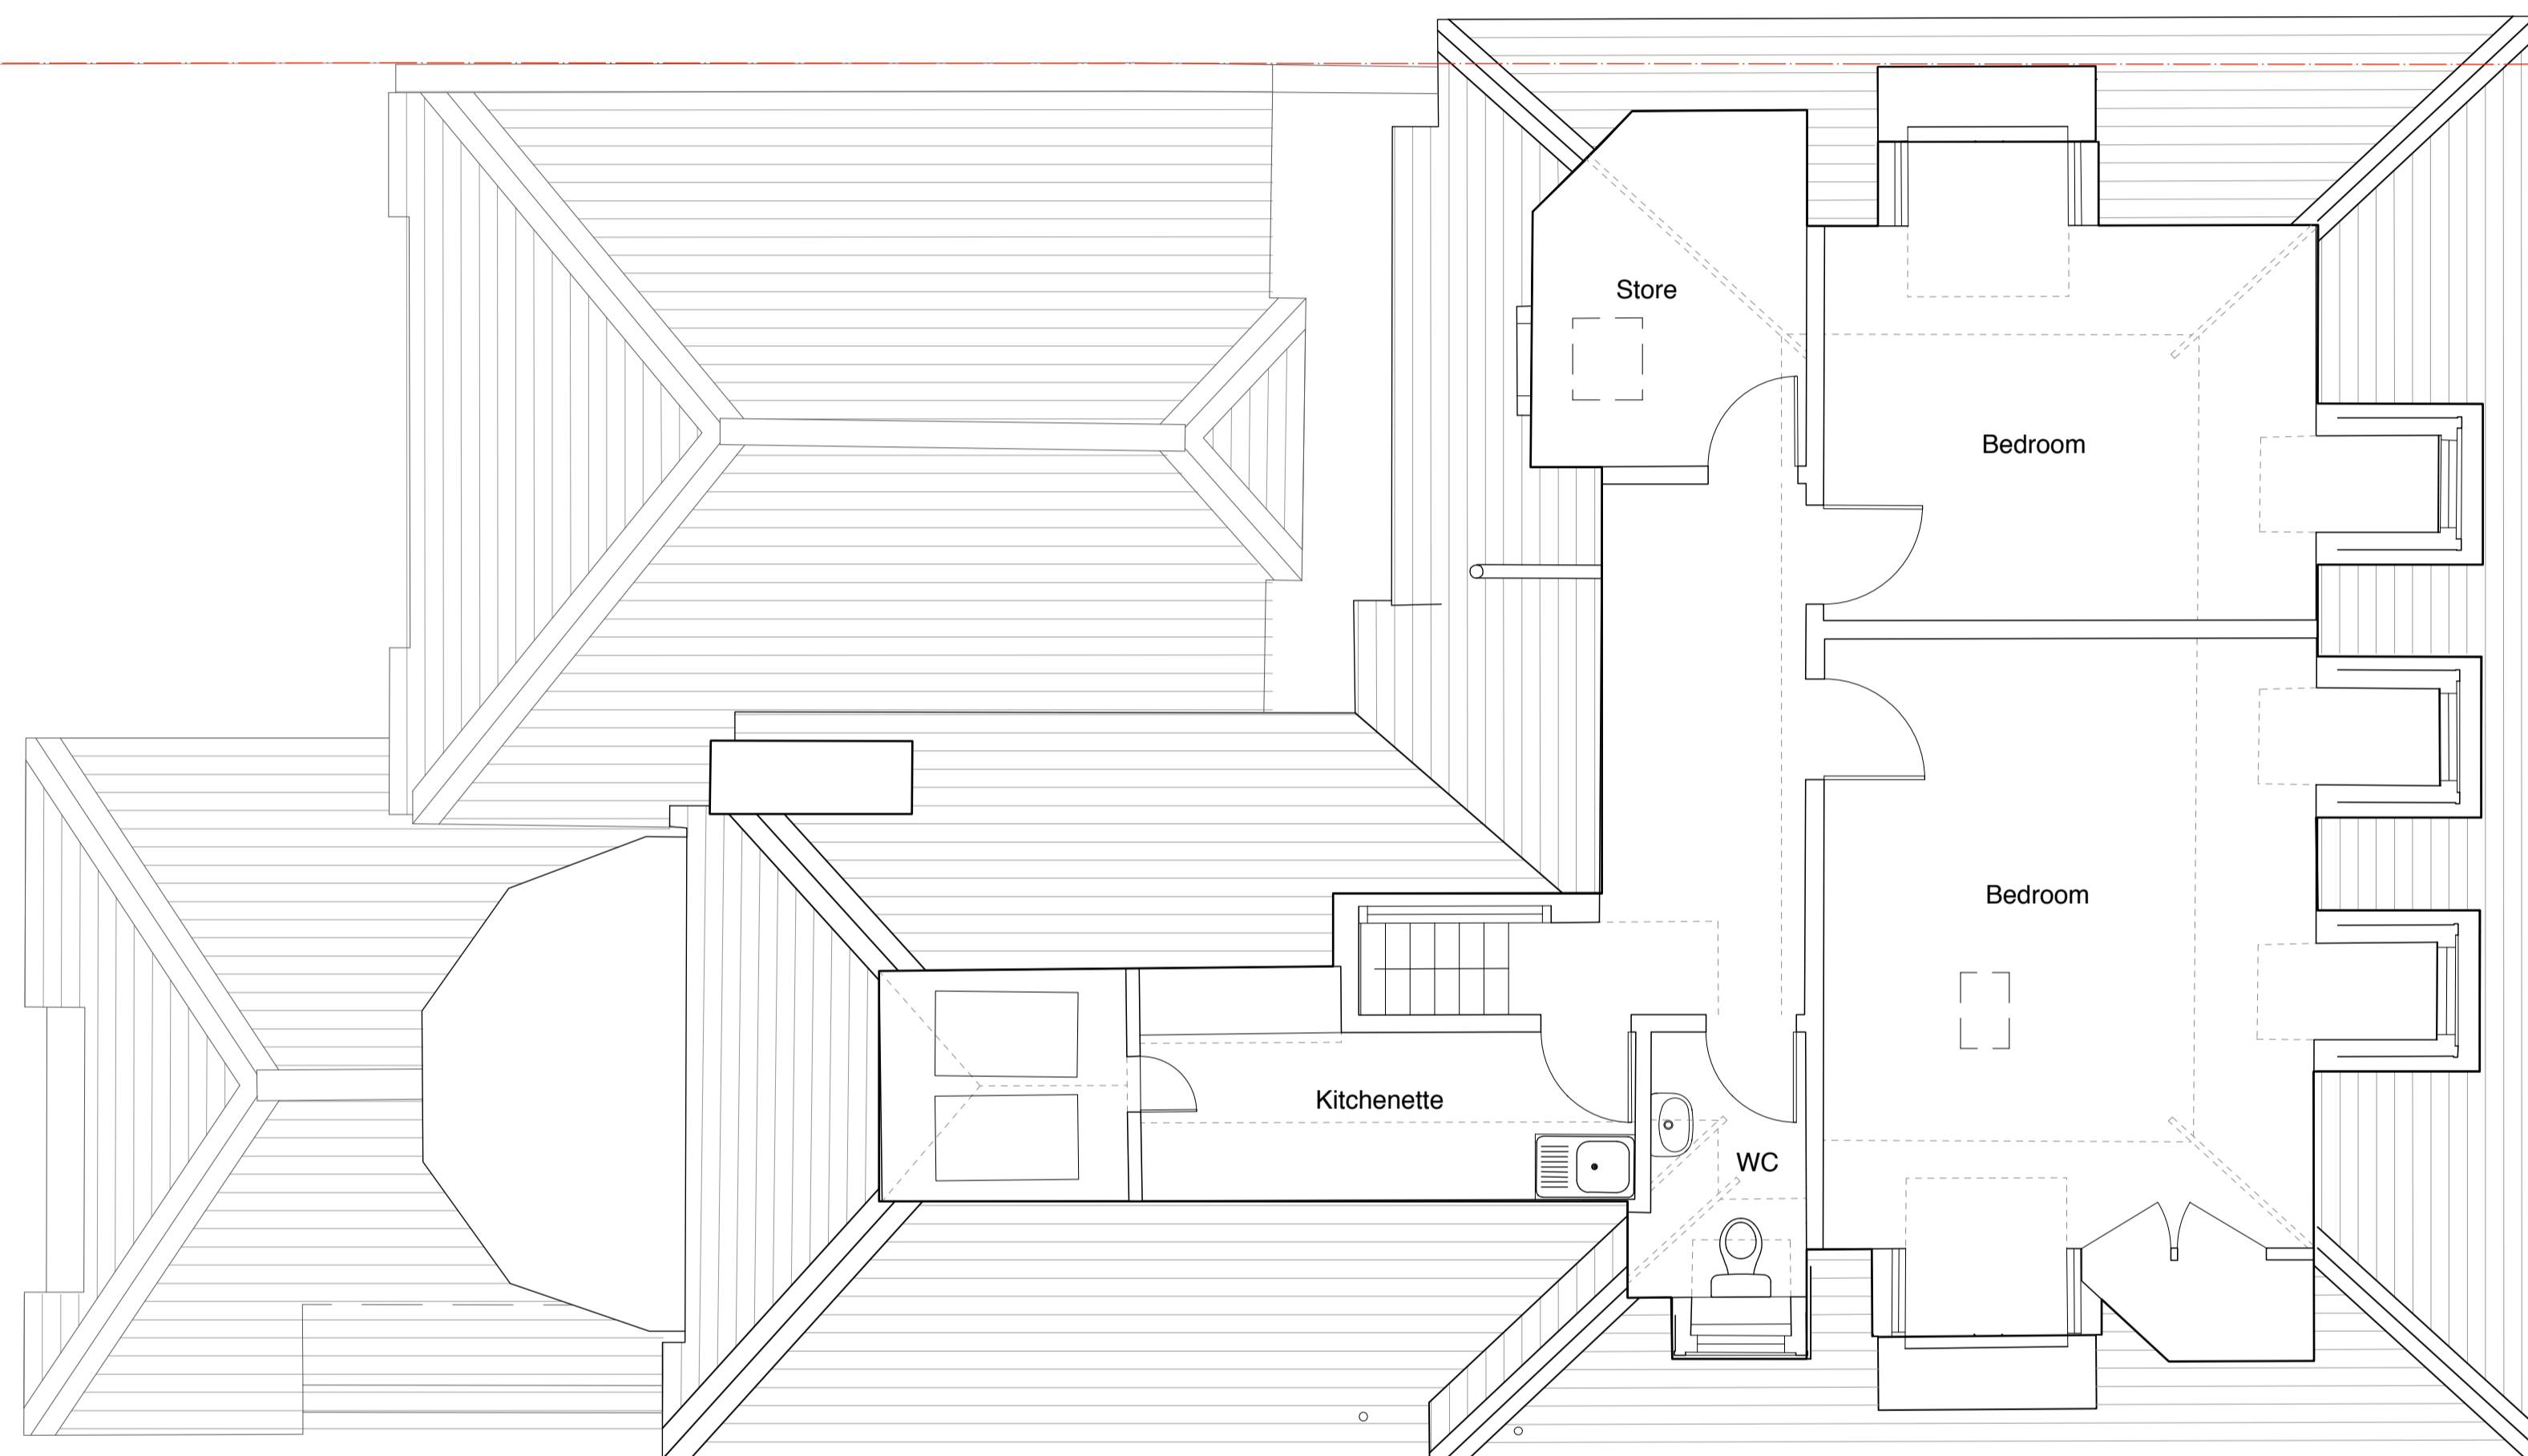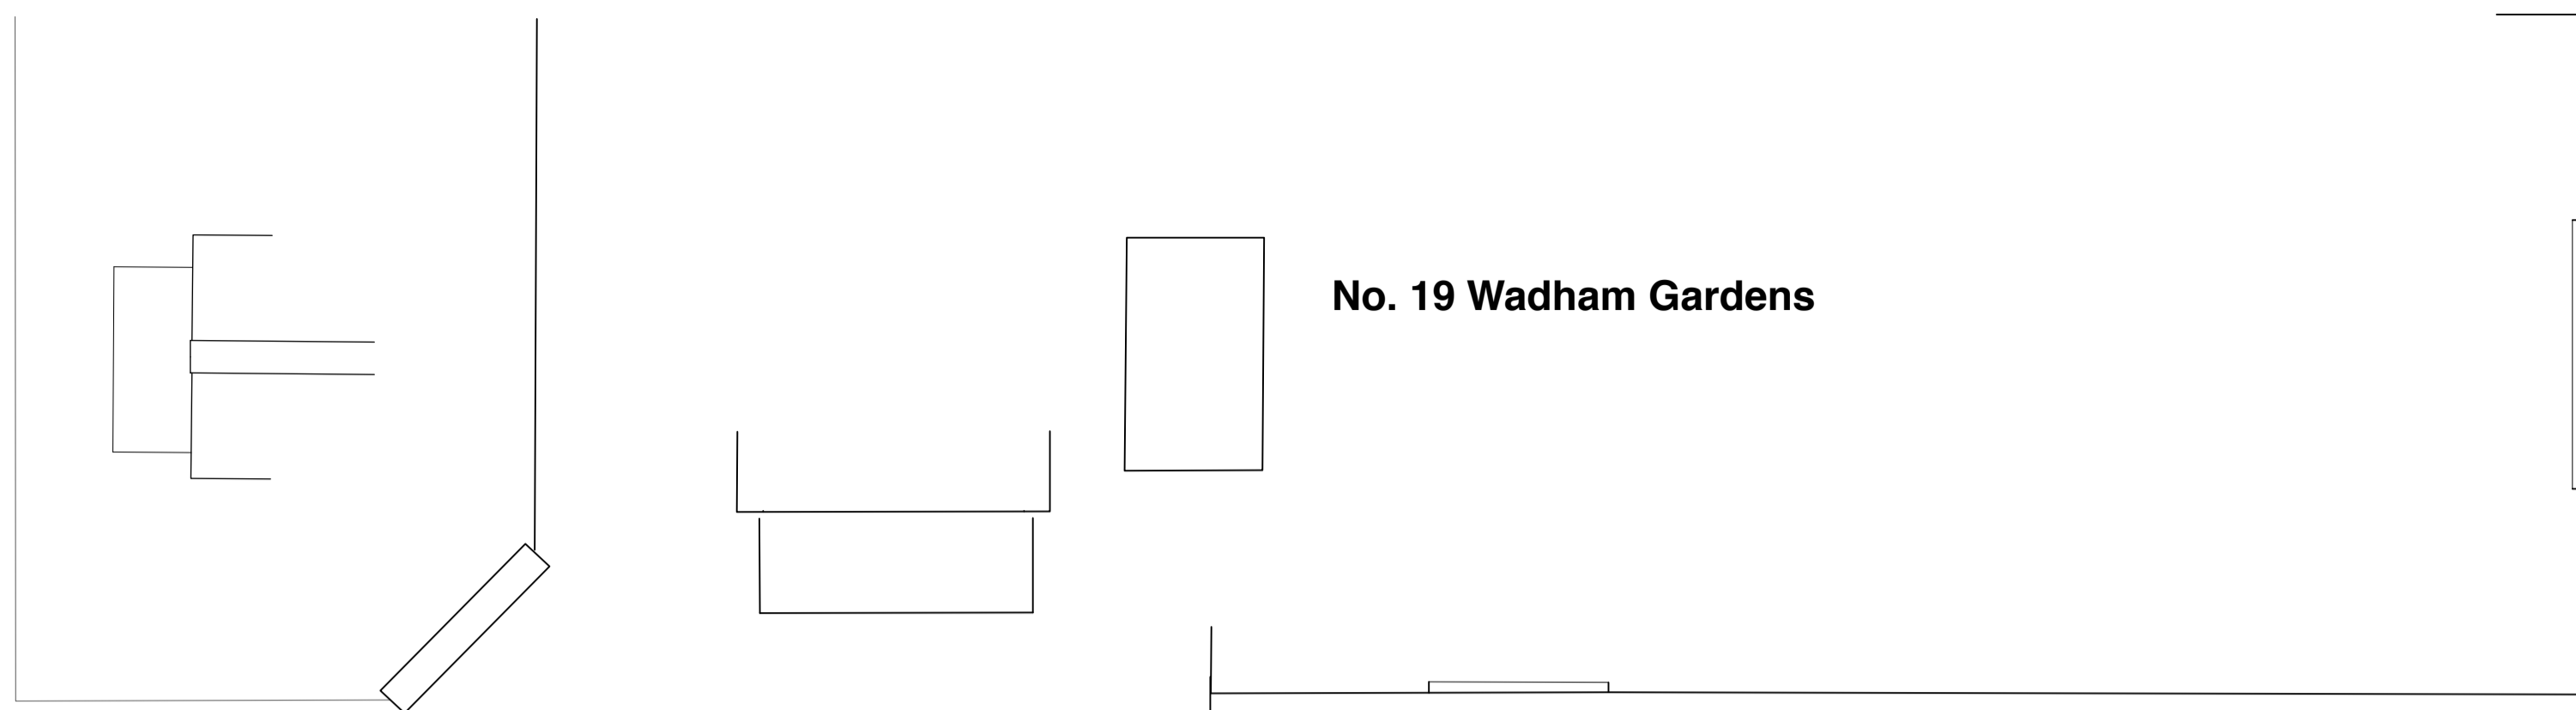

Rear Garden below

Front Garden below

WADHAM GARDENS
(BELOW)

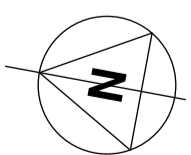


0 1m 2m 3m 4m 5m


PROPOSED SECOND FLOOR PLAN

NO CHANGE



rev.	date	notes
CLIENT	ADAM ANDREWS	
PROJECT	17 WADHAM GARDENS LONDON NW3 3DN	
TITLE	PROPOSED SECOND FLOOR PLAN	
DWG NO	462A-PD.17	REV
DRAWN BY	J.W	SCALE 1:50@A1
CHECKED BY		DATE August 2015
T: 020 7549 2133 F: 020 7549 2144 E: info@gpadltd.com W: www.gpadltd.com		Unit 1 9a Dollington Street Clerkenwell London EC1V 0BQ
<small>The drawing is the copyright of gpad london ltd. Not to be reproduced, retained or disclosed to any unauthorised person either wholly or in part without written permission. Do not scale off this drawing. All indicated dimensions to be checked and verified on site by the contractor before commencement of any fabrication, drawings or work whatsoever on site. Report any discrepancies to the Architect immediately. Drawings to be read in conjunction with relevant drawings and specifications.</small>		
FILE NAME	PRINT SIZE	A1

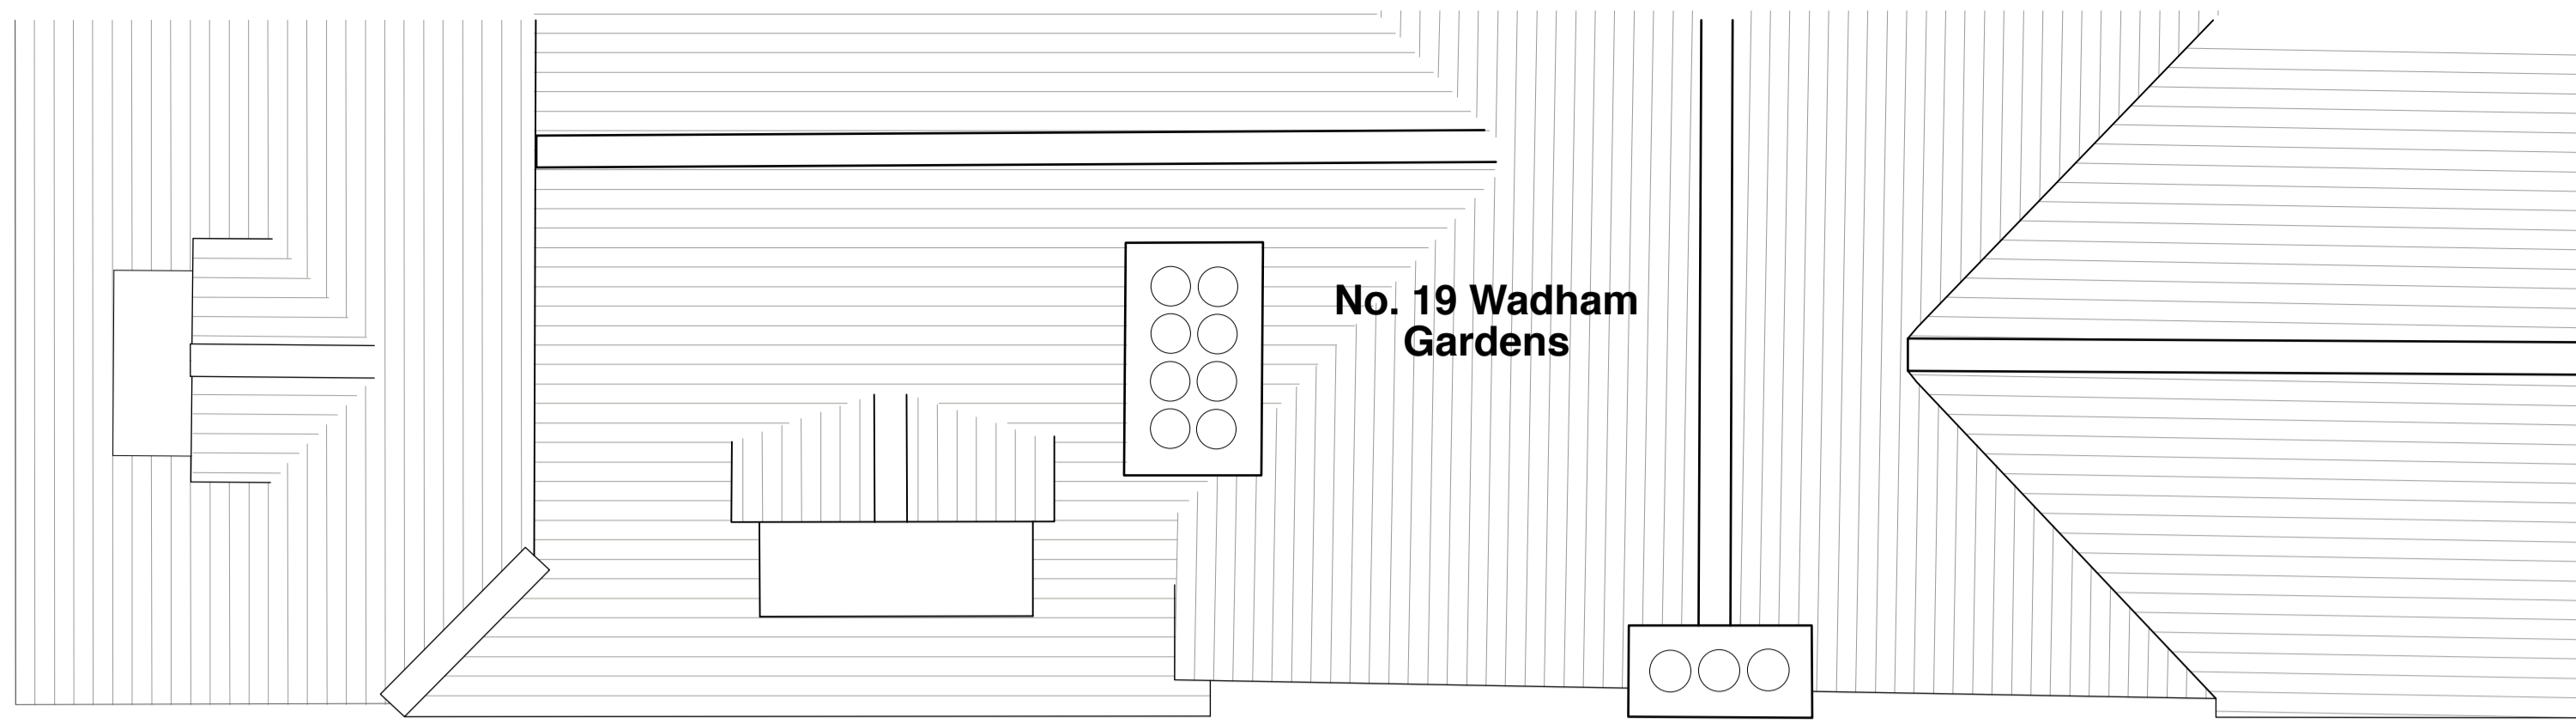

No. 19 Wadham Gardens

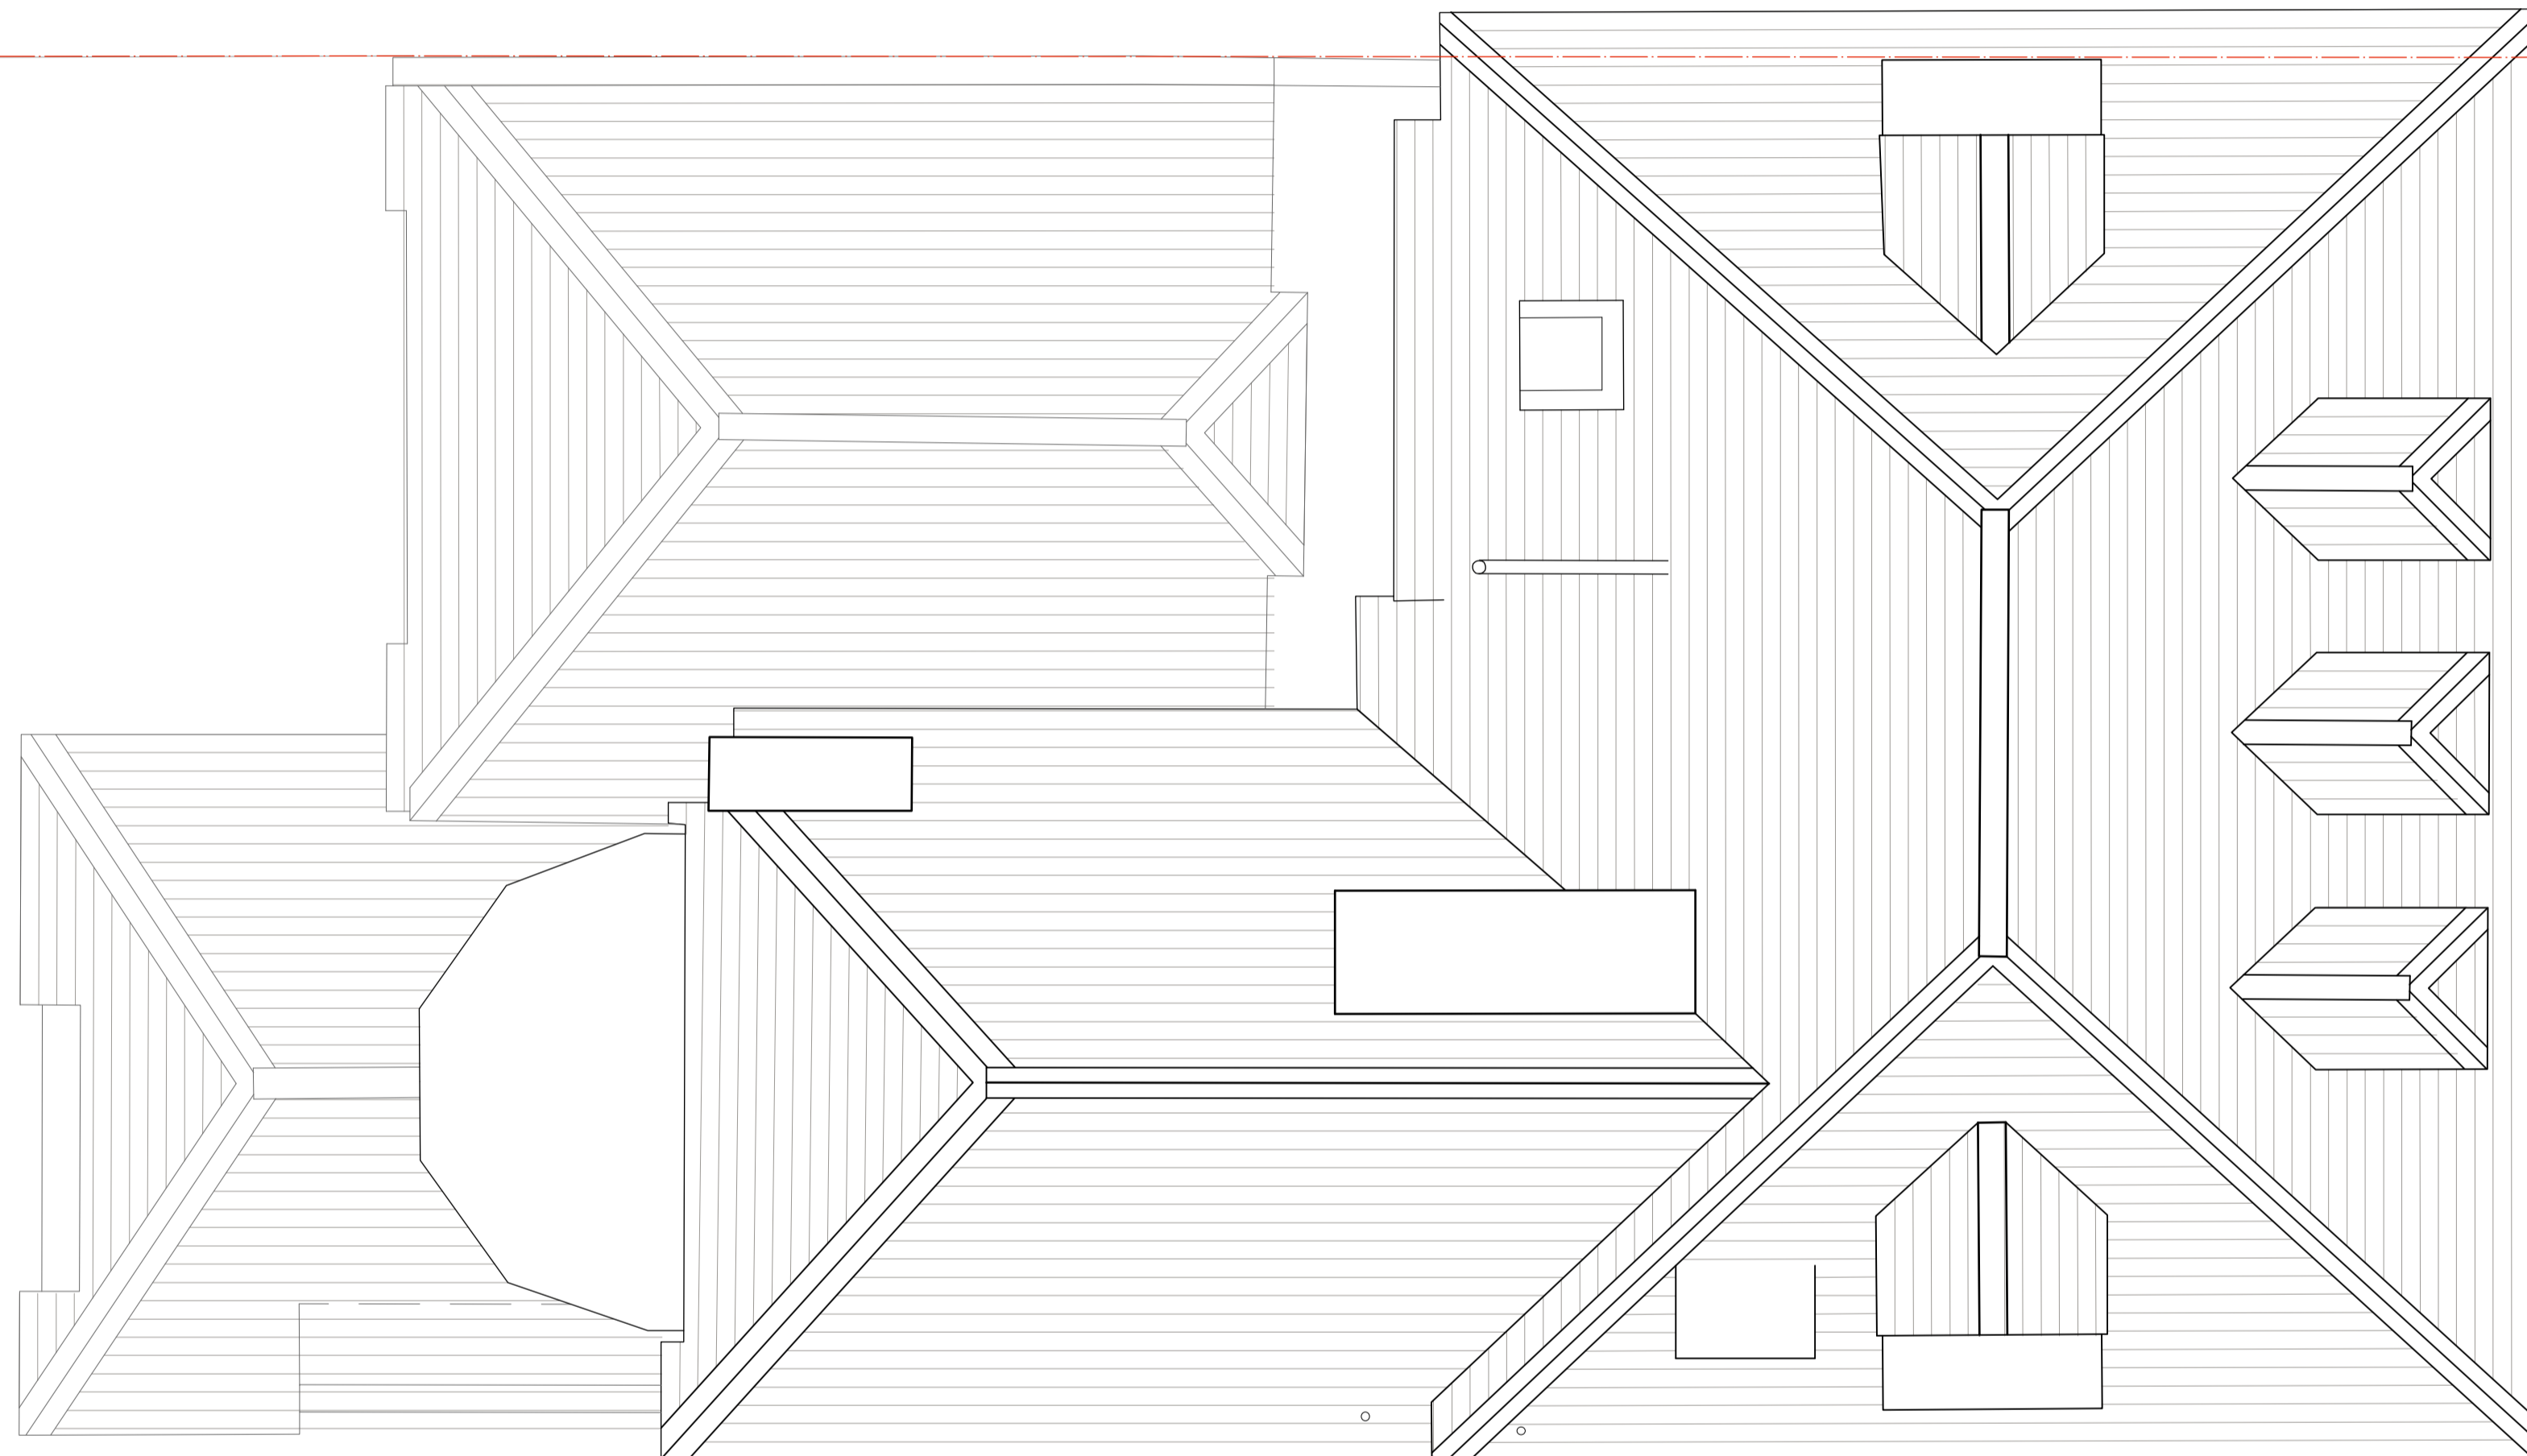

No. 15 Wadham Gardens

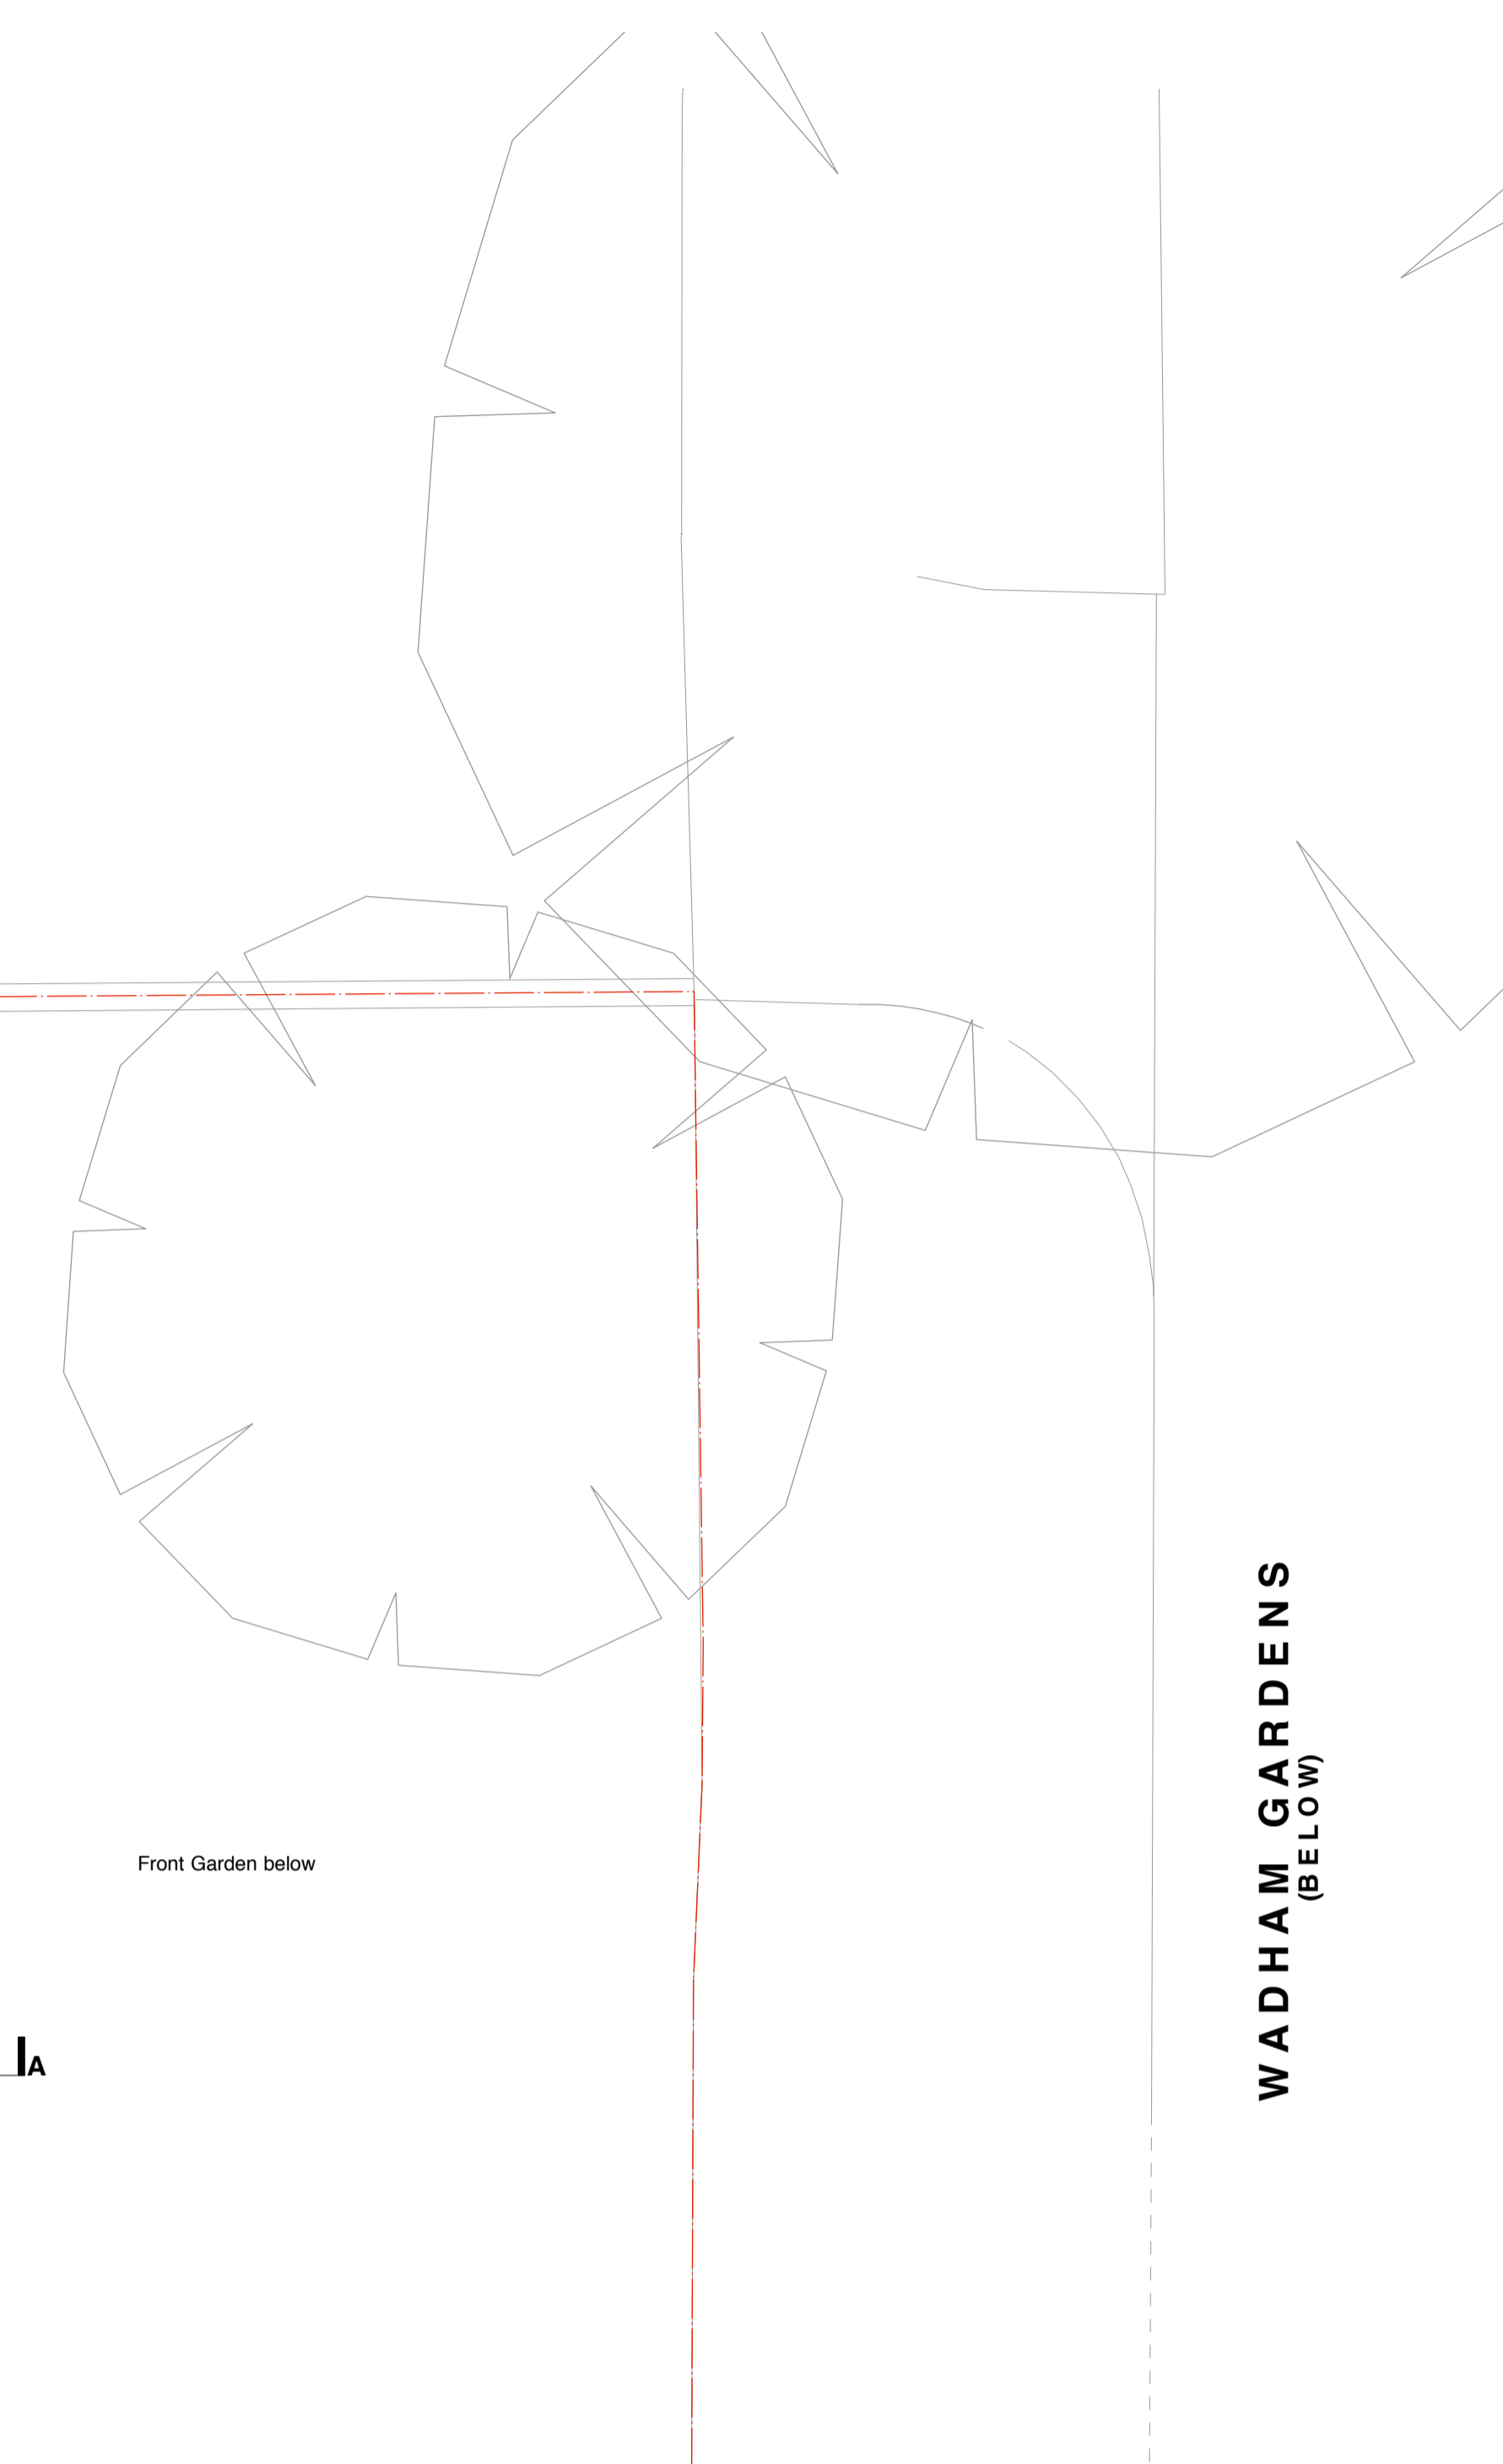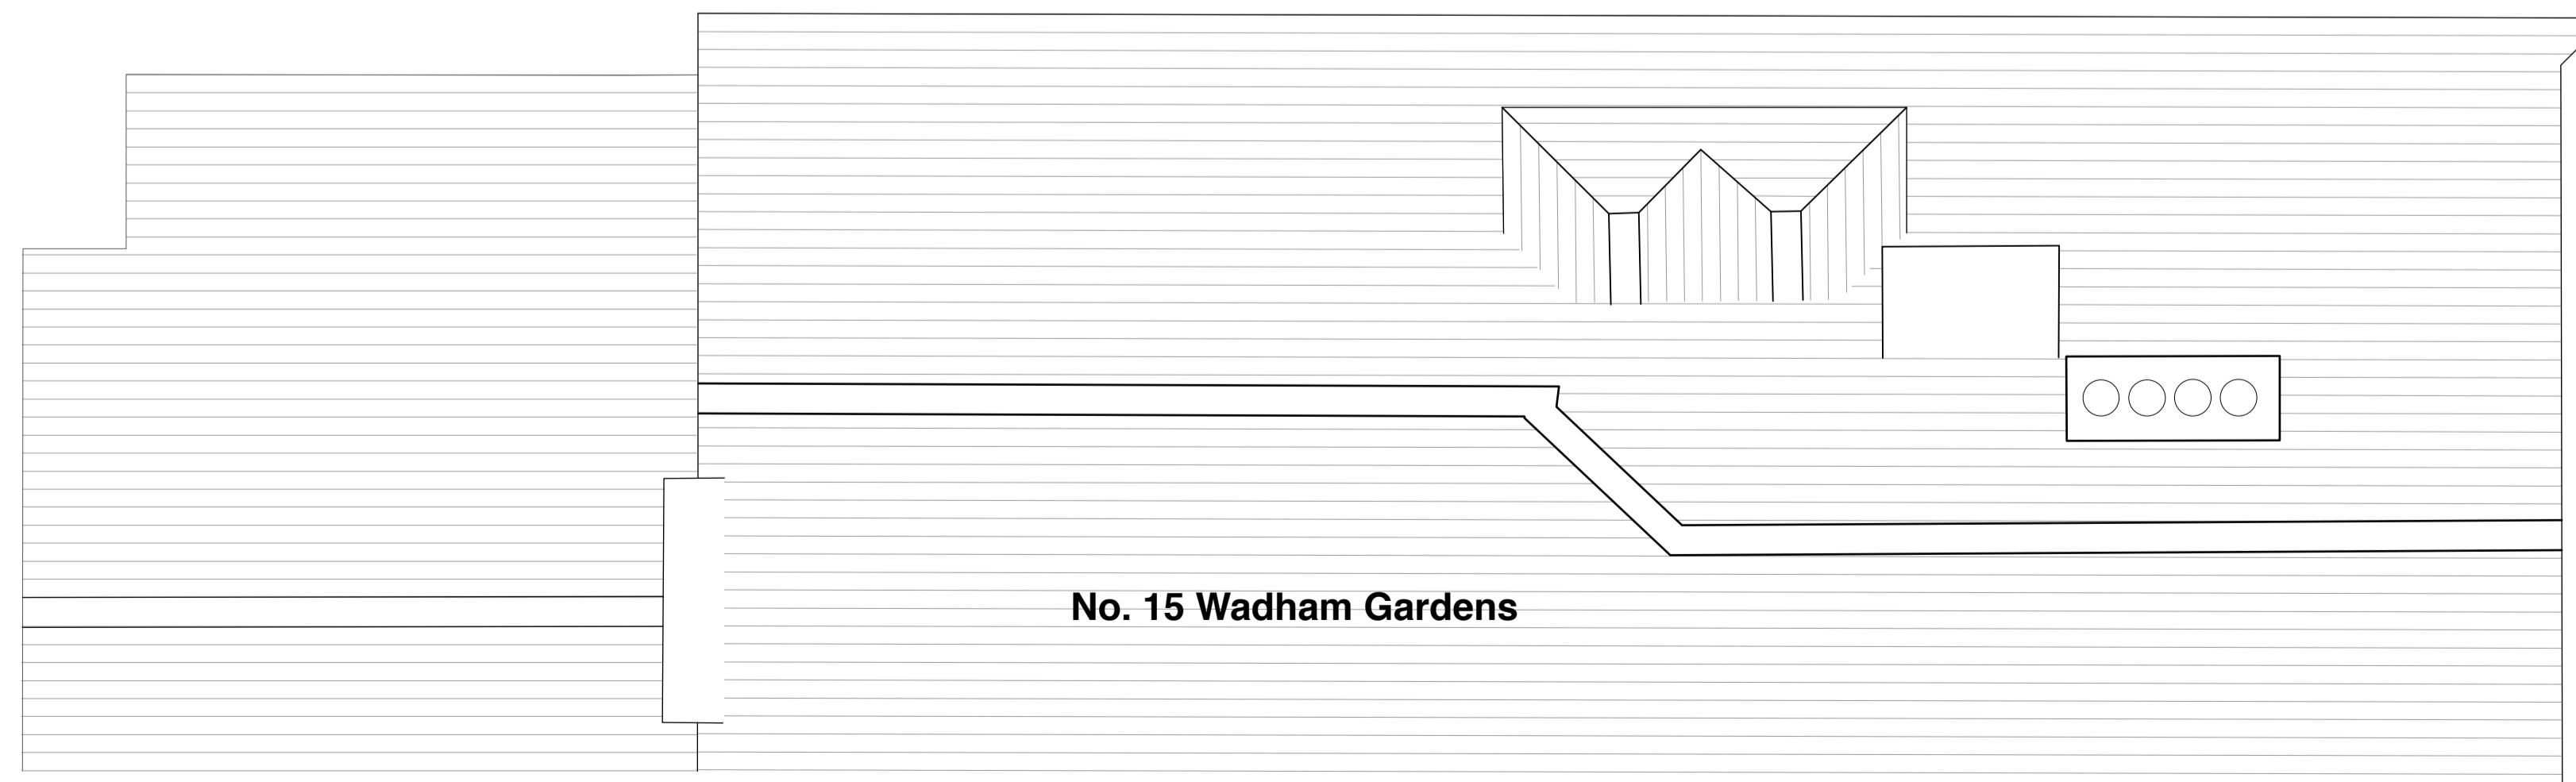


WADHAM GARDENS
(BELOW)

Rear Garden below

Front Garden below

A1

1A

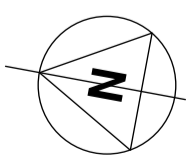

0 1m 2m 3m 4m 5m

PROPOSED ROOF PLAN

NO CHANGE

rev.	date	notes
gpad architecture & interior design		
CLIENT		ADAM ANDREWS
PROJECT		17 WADHAM GARDENS LONDON NW3 3DN
TITLE		PROPOSED ROOF PLAN
DWG NO	462A-PD.18	REV
DRAWN BY	J.W	SCALE 1:50@A1
CHECKED BY		DATE August 2015
T: 020 7549 2133		Unit 1
F: 020 7549 2144		9a Dallington Street
E: info@gpadltd.com		Clerkenwell
W: www.gpadltd.com		London EC1V 0BQ
<small>The drawing is the copyright of gpad london ltd. Not to be reproduced, retained or disclosed to any unauthorised person either wholly or in part without written permission. Do not scale off this drawing. All indicated dimensions to be checked and verified on site by the contractor before commencement of any fabrication, drawings or work whatsoever on site. Report any discrepancies to the Architect immediately. Drawings to be read in conjunction with relevant drawings and specifications.</small>		
FILE NAME	PRINT SIZE	A1



PROPOSED FRONT ELEVATION

NO CHANGE

rev.	date	notes
CLIENT ADAM ANDREWS		
PROJECT 17 WADHAM GARDENS LONDON NW3 3DN		
TITLE PROPOSED FRONT ELEVATION		
DWG NO	462A-PD.19	REV
DRAWN BY	J.W	SCALE 1:50@A1
CHECKED BY		DATE August 2015
T: 020 7549 2133 F: 020 7549 2144 E: info@gpadltd.com W: www.gpadltd.com		Unit 1 9a Dollington Street Clerkenwell London EC1V 0BQ
<small>The drawing is the copyright of gpad london ltd. Not to be reproduced, retained or disclosed to any unauthorised person either wholly or in part without written permission. Do not scale off this drawing. All indicated dimensions to be checked and verified on site by the contractor before commencement of any fabrication, drawings or work whatsoever on site. Report any discrepancies to the Architect immediately. Drawings to be read in conjunction with relevant drawings and specifications.</small>		
FILE NAME	PRINT SIZE	A1



19 Wadham Gardens

17 Wadham Gardens

15 Wadham Gardens

APPLICATION SITE




PROPOSED REAR ELEVATION

NO CHANGE

rev.	date	notes
CLIENT ADAM ANDREWS		
PROJECT 17 WADHAM GARDENS LONDON NW3 3DN		
TITLE PROPOSED REAR ELEVATION		
DWG NO	462A-PD.20	REV
DRAWN BY	J.W	SCALE 1:50@A1
CHECKED BY		DATE August 2015
T: 020 7549 2133 F: 020 7549 2144 E: info@gpadltd.com W: www.gpadltd.com		Unit 1 9a Dollington Street Clerkenwell London EC1V 0BQ
<small>The drawing is the copyright of gpad london ltd. Not to be reproduced, retained or disclosed to any unauthorised person either wholly or in part without written permission. Do not scale off this drawing. All indicated dimensions to be checked and verified on site by the contractor before commencement of any fabrication, drawings or work whatsoever on site. Report any discrepancies to the Architect immediately. Drawings to be read in conjunction with relevant drawings and specifications.</small>		
FILE NAME	PRINT SIZE	A1




WADHAM GARDENS

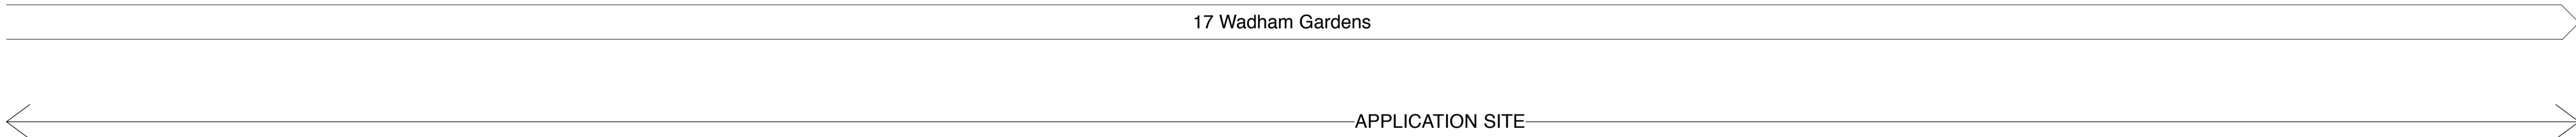

PROPOSED WEST ELEVATION

NO CHANGE


rev.	date	notes
CLIENT ADAM ANDREWS		
PROJECT 17 WADHAM GARDENS LONDON NW3 3DN		
TITLE PROPOSED WEST ELEVATION		
DWG NO	462A-PD.21	REV
DRAWN BY	J.W	SCALE 1:50@A1
CHECKED BY		DATE August 2015
T: 020 7549 2133 F: 020 7549 2144 E: info@gpadltd.com W: www.gpadltd.com		Unit 1 9a Dallington Street Clerkenwell London EC1V 0BQ
<small>The drawing is the copyright of gpad london ltd. Not to be reproduced, retained or disclosed to any unauthorised person either wholly or in part without written permission. Do not scale off this drawing. All indicated dimensions to be checked and verified on site by the contractor before commencement of any fabrication, drawings or work whatsoever on site. Report any discrepancies to the Architect immediately. Drawings to be read in conjunction with relevant drawings and specifications.</small>		
FILE NAME	PRINT SIZE	A1

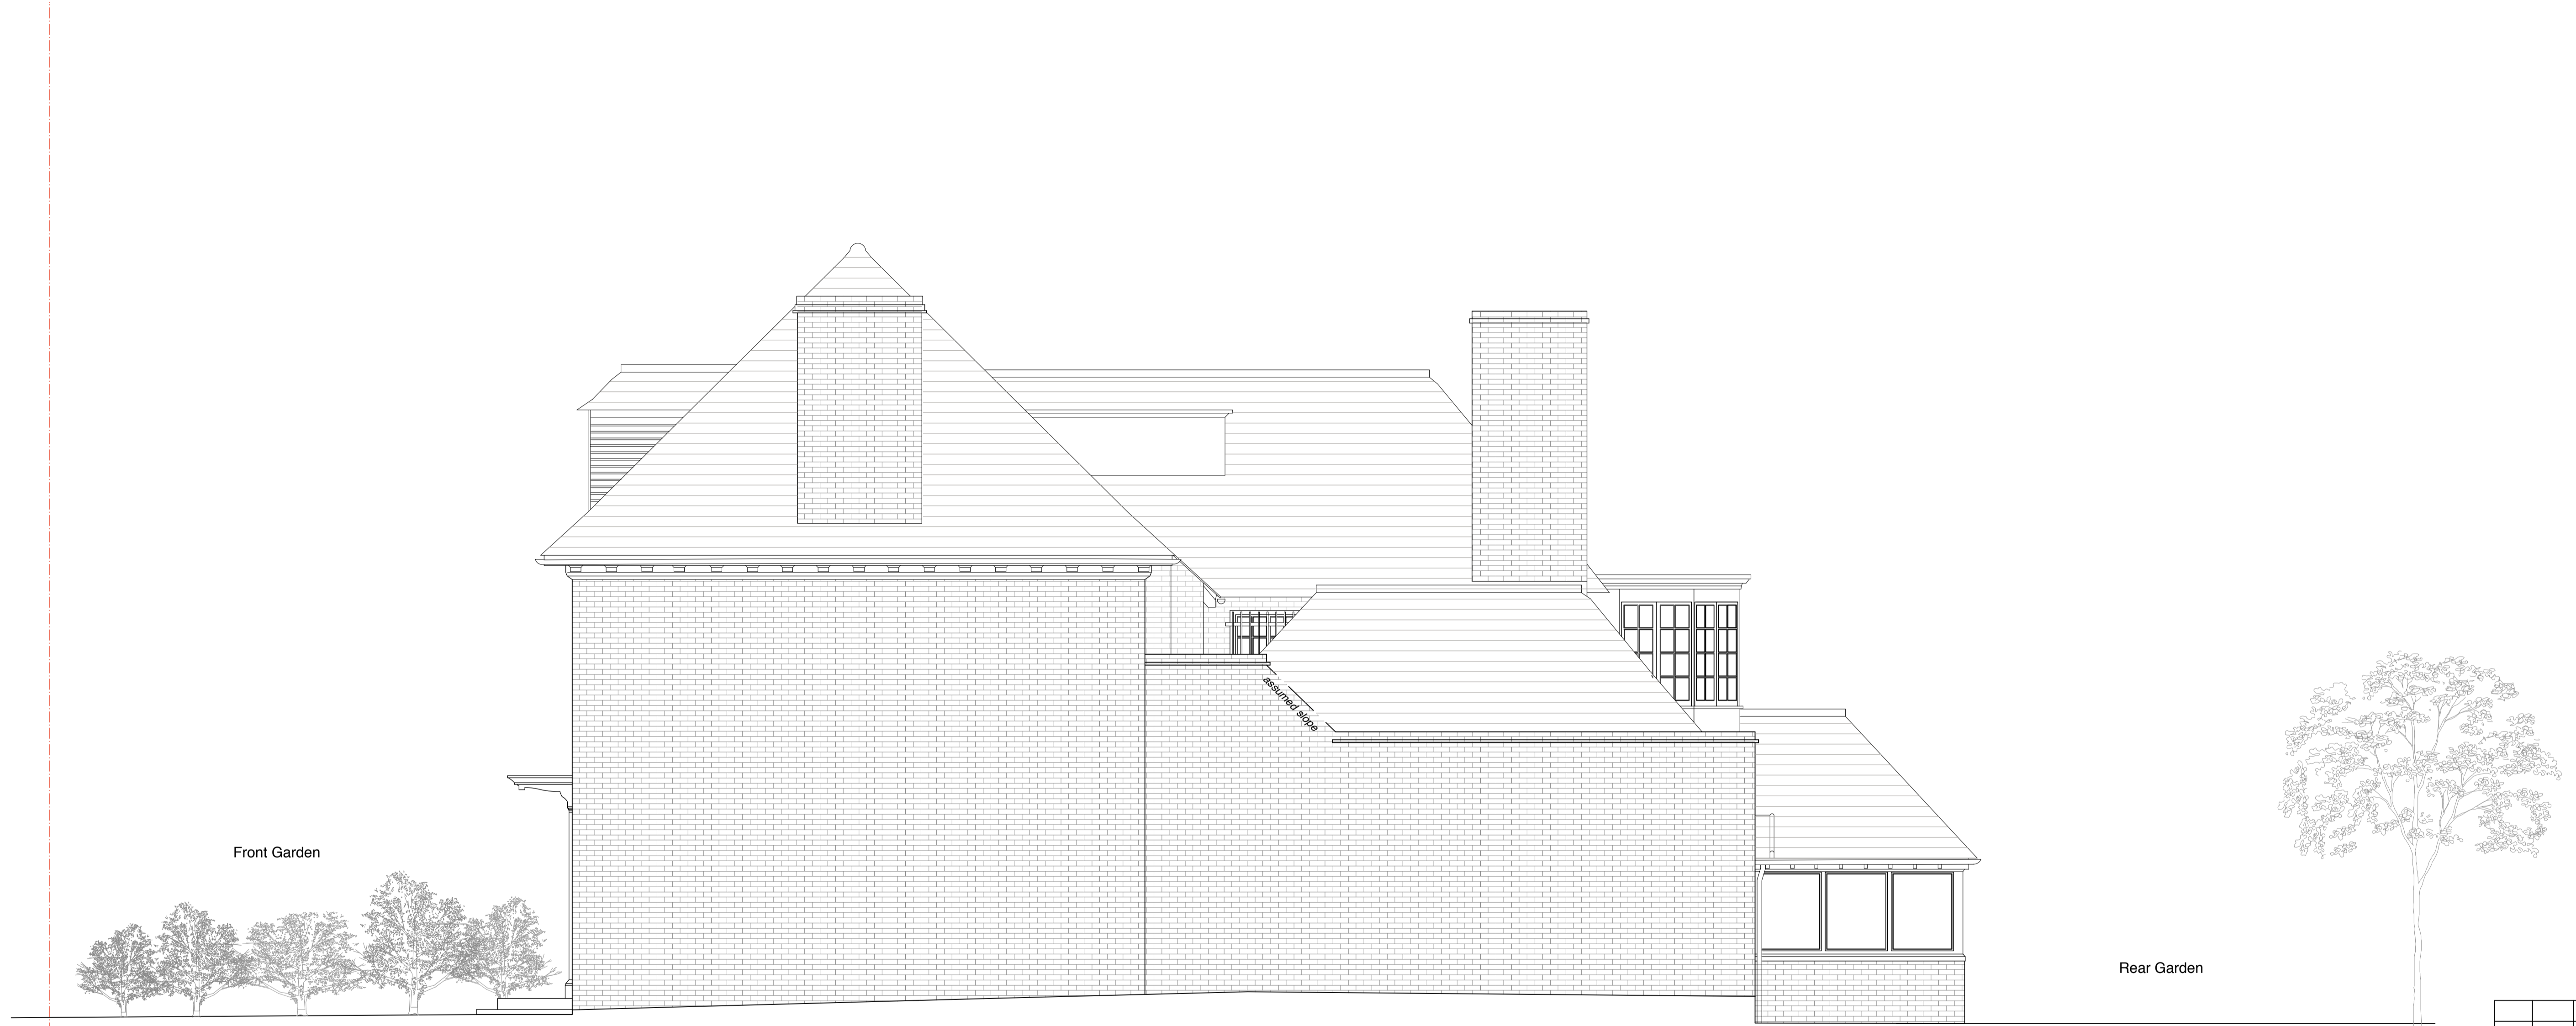

PROPOSED EAST ELEVATION

NO CHANGE

rev.	date	notes
CLIENT ADAM ANDREWS		
PROJECT 17 WADHAM GARDENS LONDON NW3 3DN		
TITLE PROPOSED EAST ELEVATION		
DWG NO	462A-PD.22	REV
DRAWN BY	J.W	SCALE 1:50@A1
CHECKED BY		DATE August 2015
T: 020 7549 2133 F: 020 7549 2144 E: info@gpadltd.com W: www.gpadltd.com		Unit 1 9a Dollington Street Clerkenwell London EC1V 0BQ
<small>The drawing is the copyright of gpad london ltd. Not to be reproduced, retained or disclosed to any unauthorised person either wholly or in part without written permission. Do not scale of this drawing. All indicated dimensions to be checked and verified on site by the contractor before commencement of any fabrication, drawings or work whatsoever on site. Report any discrepancies to the Architect immediately. Drawings to be read in conjunction with relevant drawings and specifications.</small>		
FILE NAME	PRINT SIZE	A1

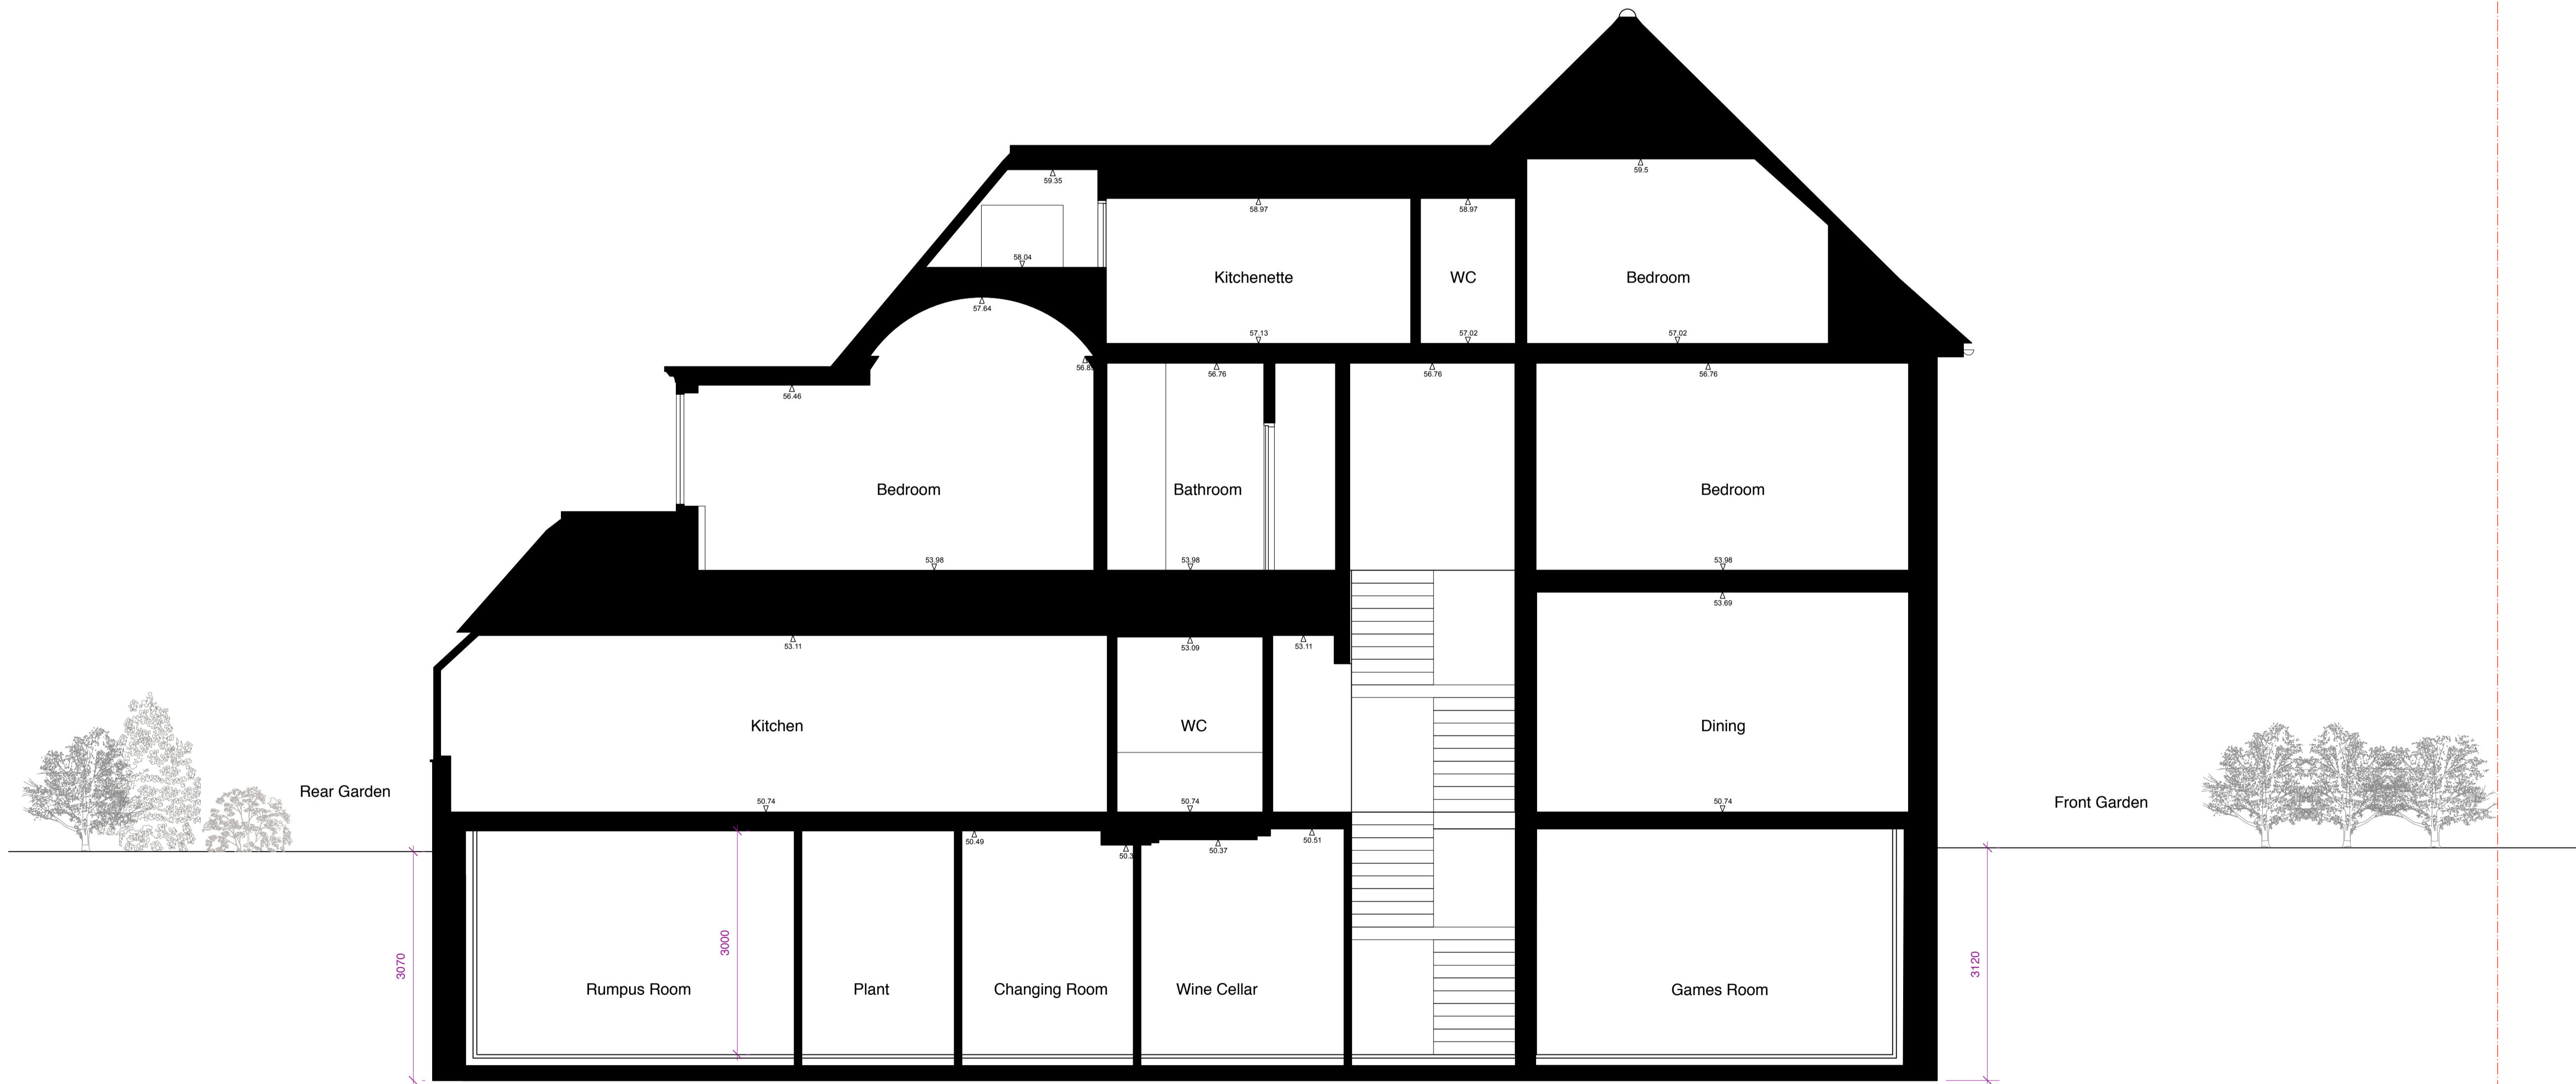

17 Wadham Gardens

APPLICATION SITE



PROPOSED SECTION AA

WADHAM GARDENS

rev.	date	notes
gpad architecture & interior design		
CLIENT	ADAM ANDREWS	
PROJECT	17 WADHAM GARDENS LONDON NW3 3DN	
TITLE	PROPOSED SECTION AA	
DWG NO	462A-PD.23	REV
DRAWN BY	J.W	SCALE 1:50@A1
CHECKED BY		DATE August 2015
T: 020 7549 2133 F: 020 7549 2144 E: info@gpadltd.com W: www.gpadltd.com	Unit 1 9a Dollington Street Clerkenwell London EC1V 0BQ	
<small>The drawing is the copyright of gpad london ltd. Not to be reproduced, retained or disclosed to any unauthorised person either wholly or in part without written permission. Do not scale off this drawing. All indicated dimensions to be checked and verified on site by the contractor before commencement of any fabrication, drawings or work whatsoever on site. Report any discrepancies to the Architect immediately. Drawings to be read in conjunction with relevant drawings and specifications.</small>		
FILE NAME	PRINT SIZE	A1