




01 Lower Ground Floor Plan
PROPOSED 1:50

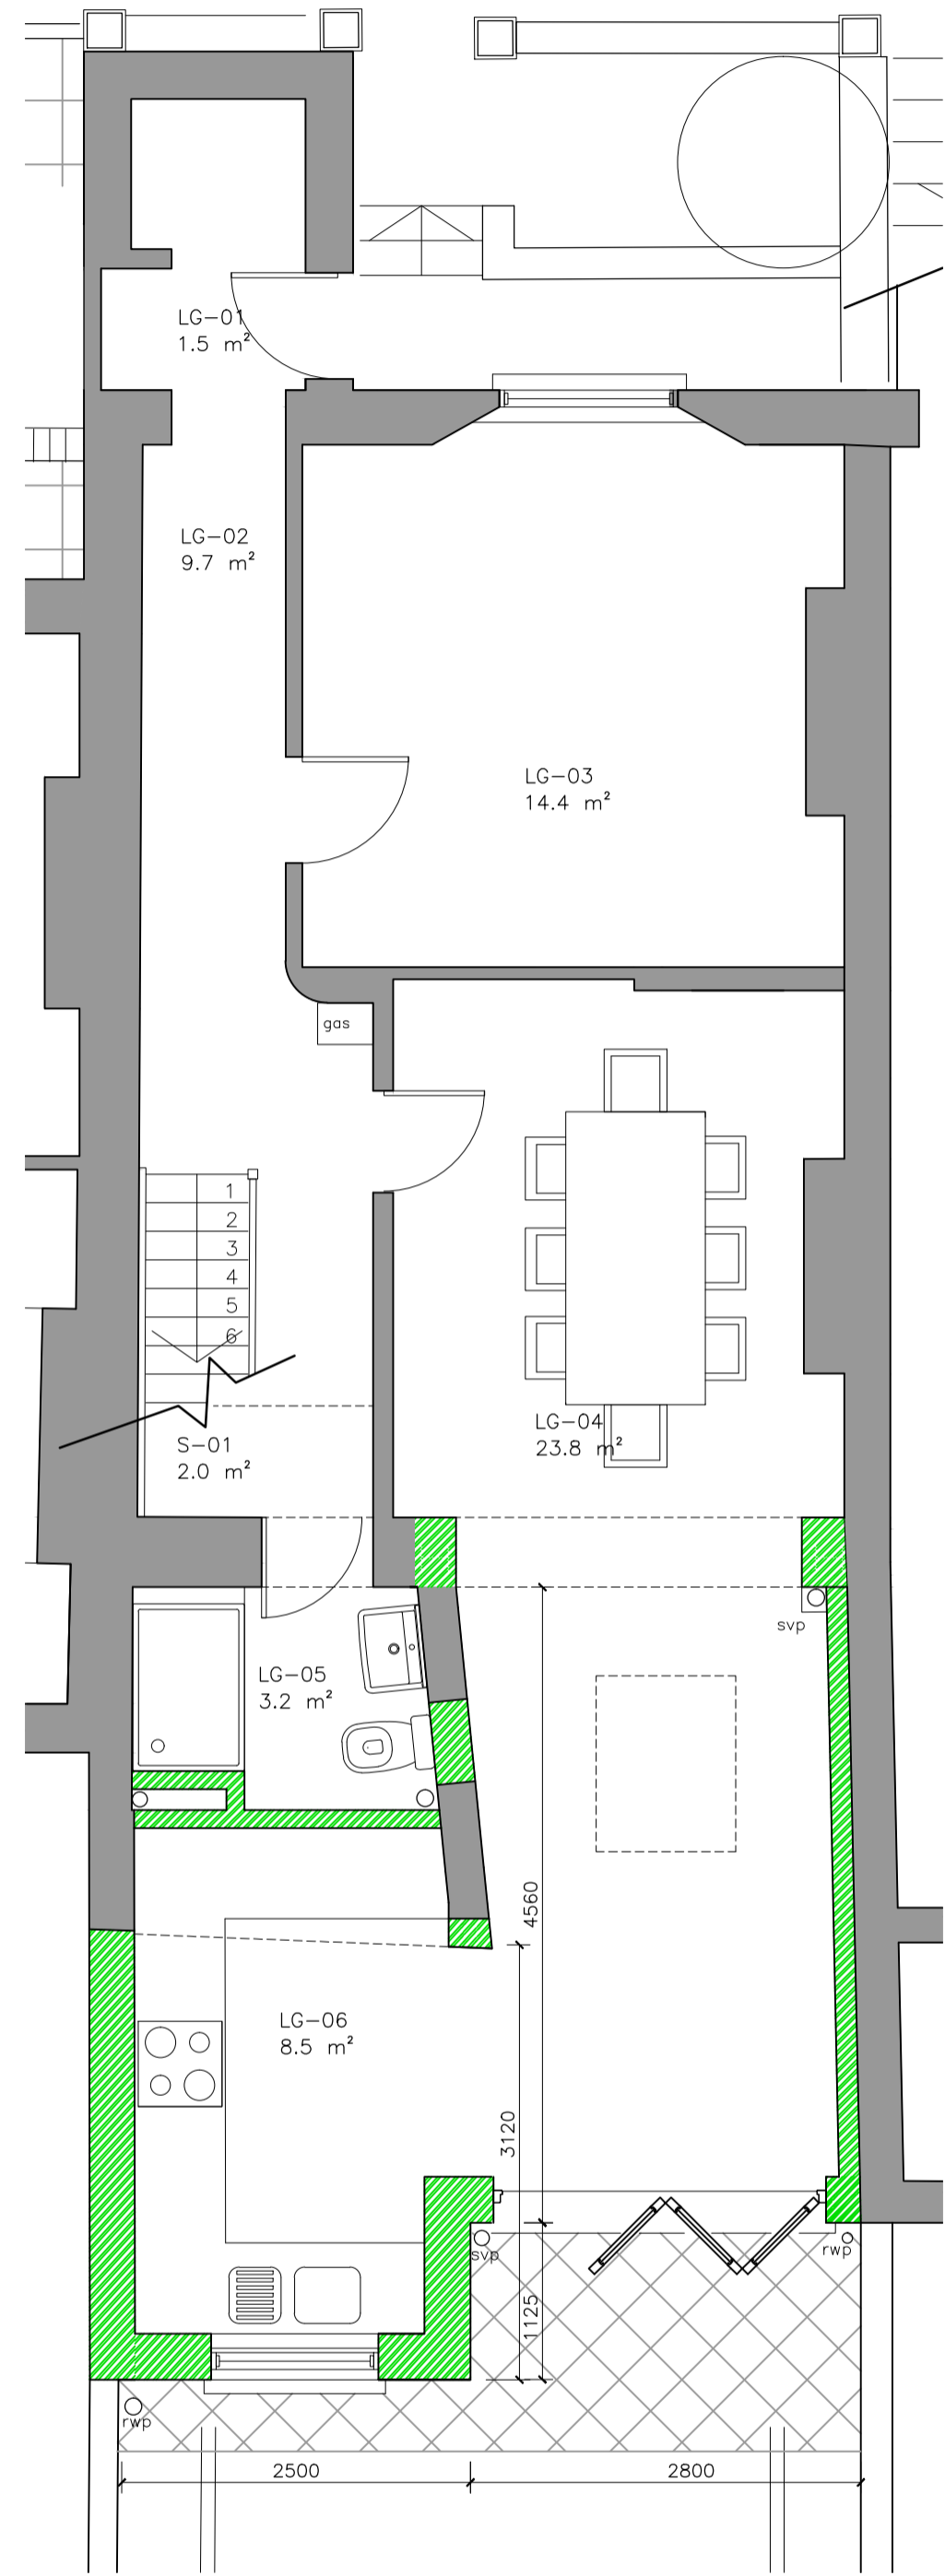


02 Upper Ground Floor Plan
PROPOSED 1:50

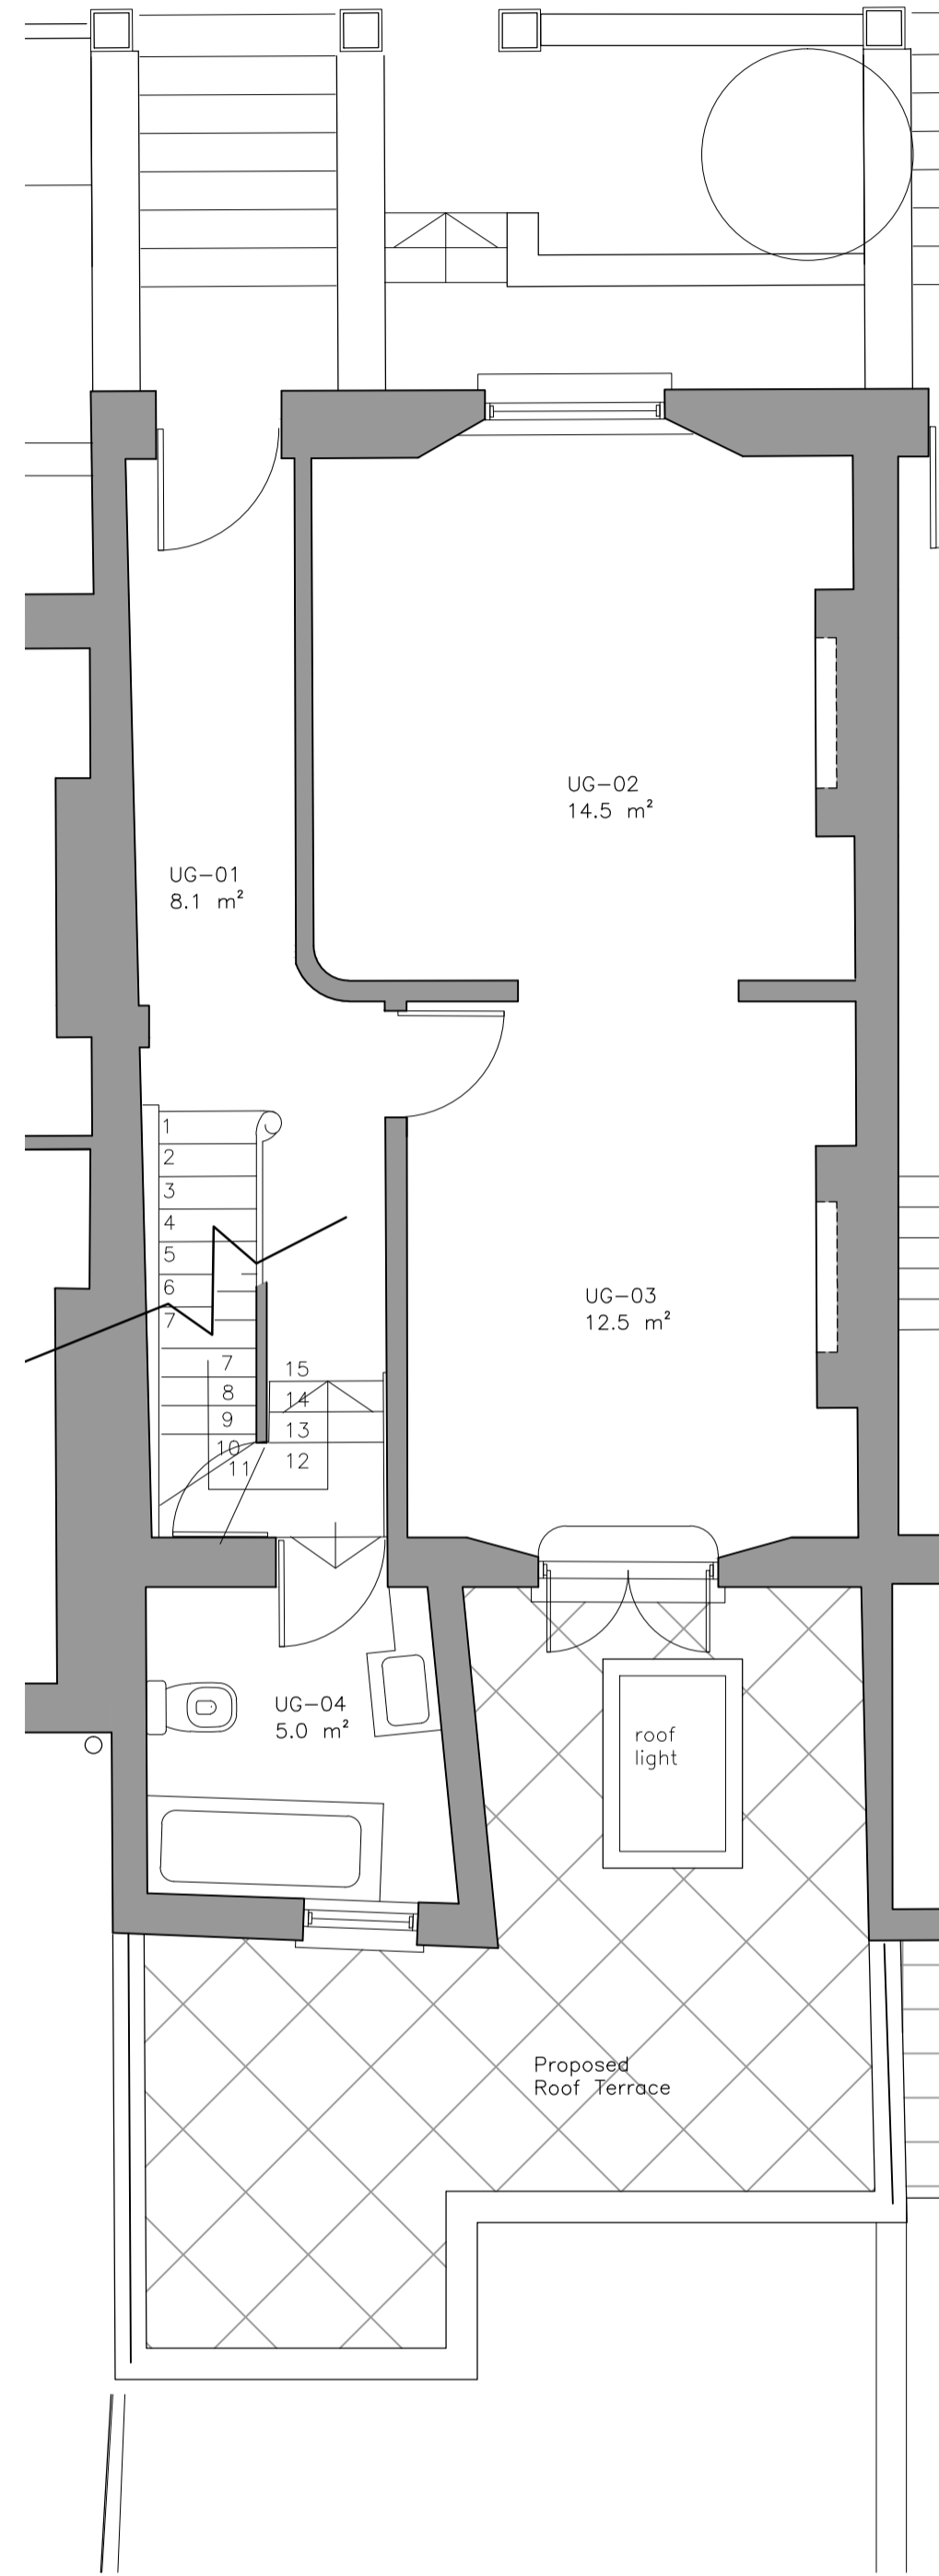



03 UNCHANGED
First Floor Plan
PROPOSED 1:50

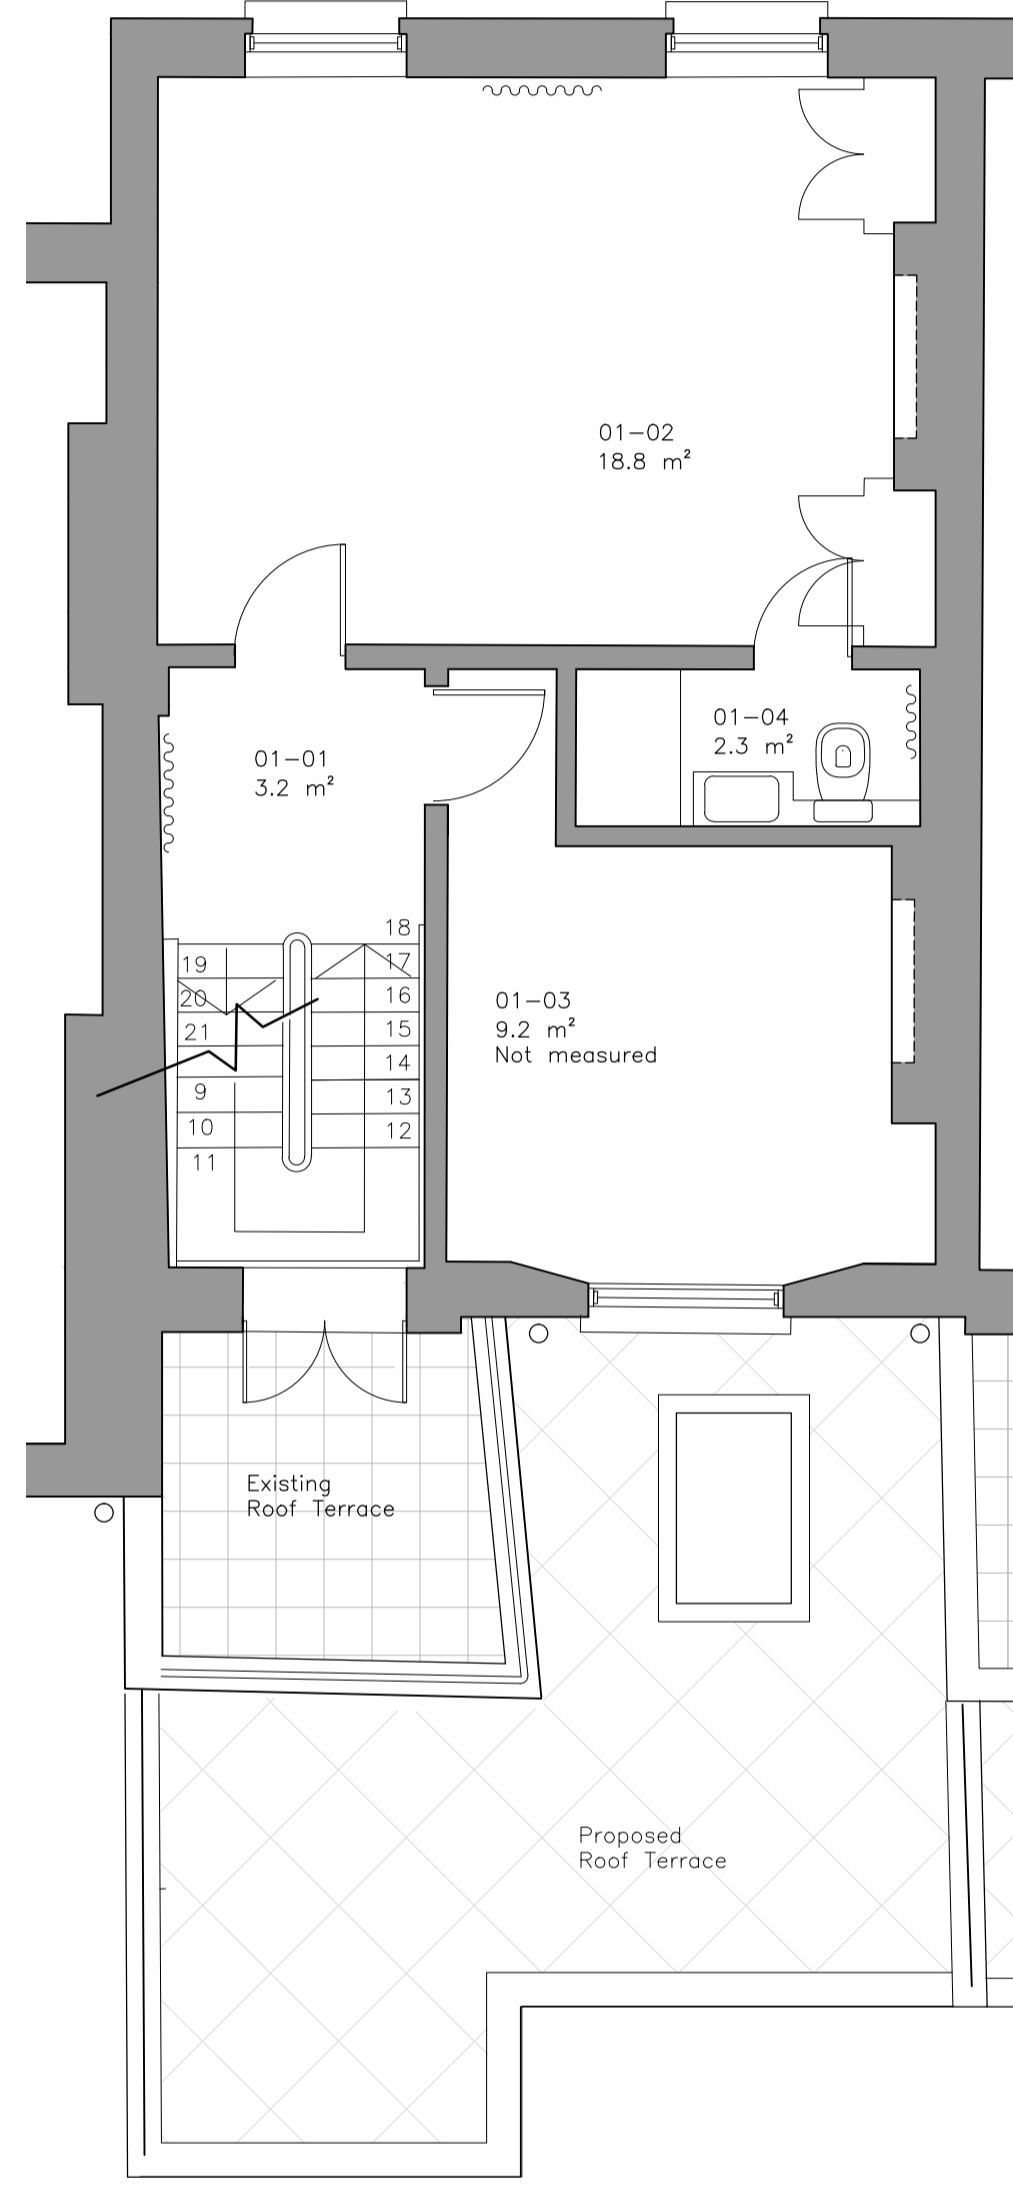

04 UNCHANGED
Second Floor Plan
PROPOSED 1:50

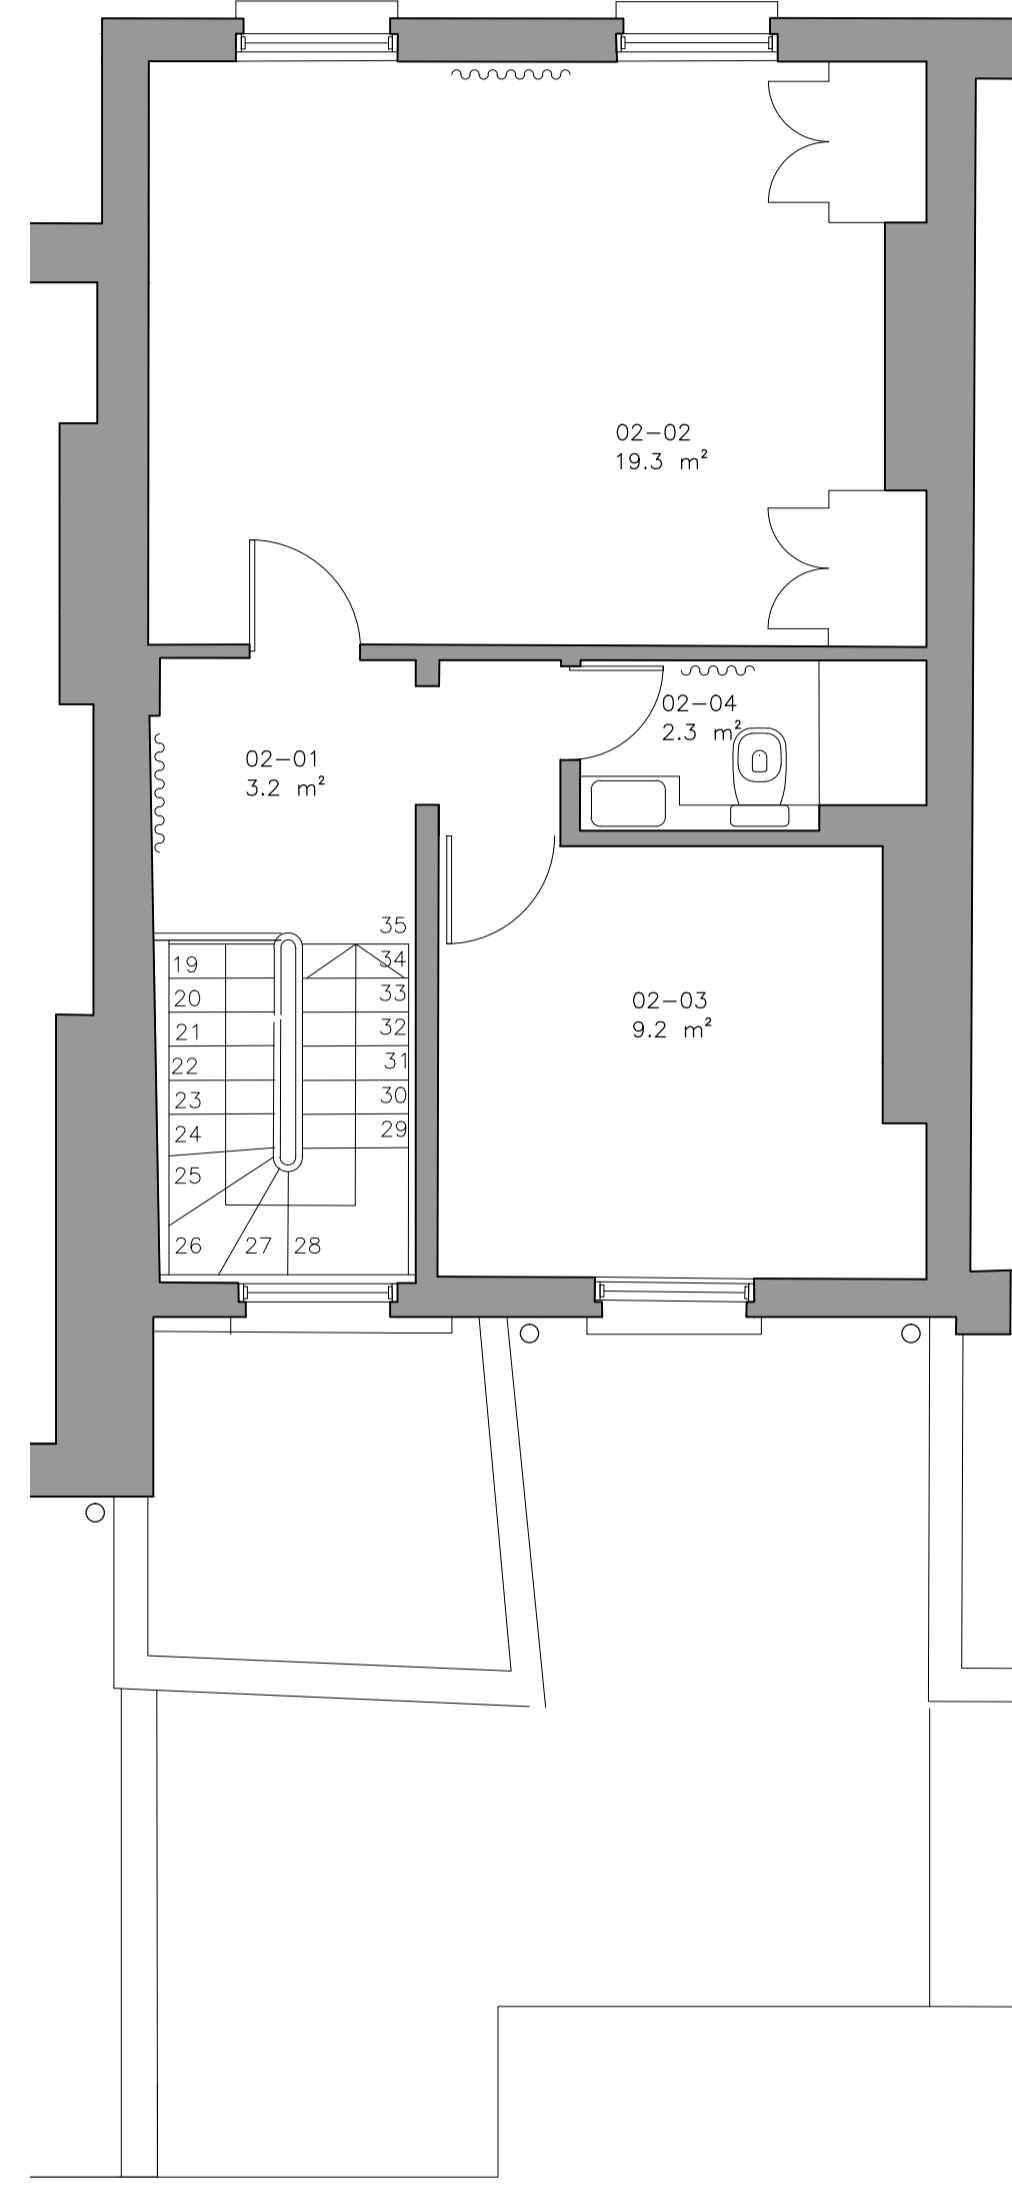

05 UNCHANGED
Roof Plan
PROPOSED 1:50

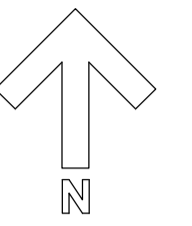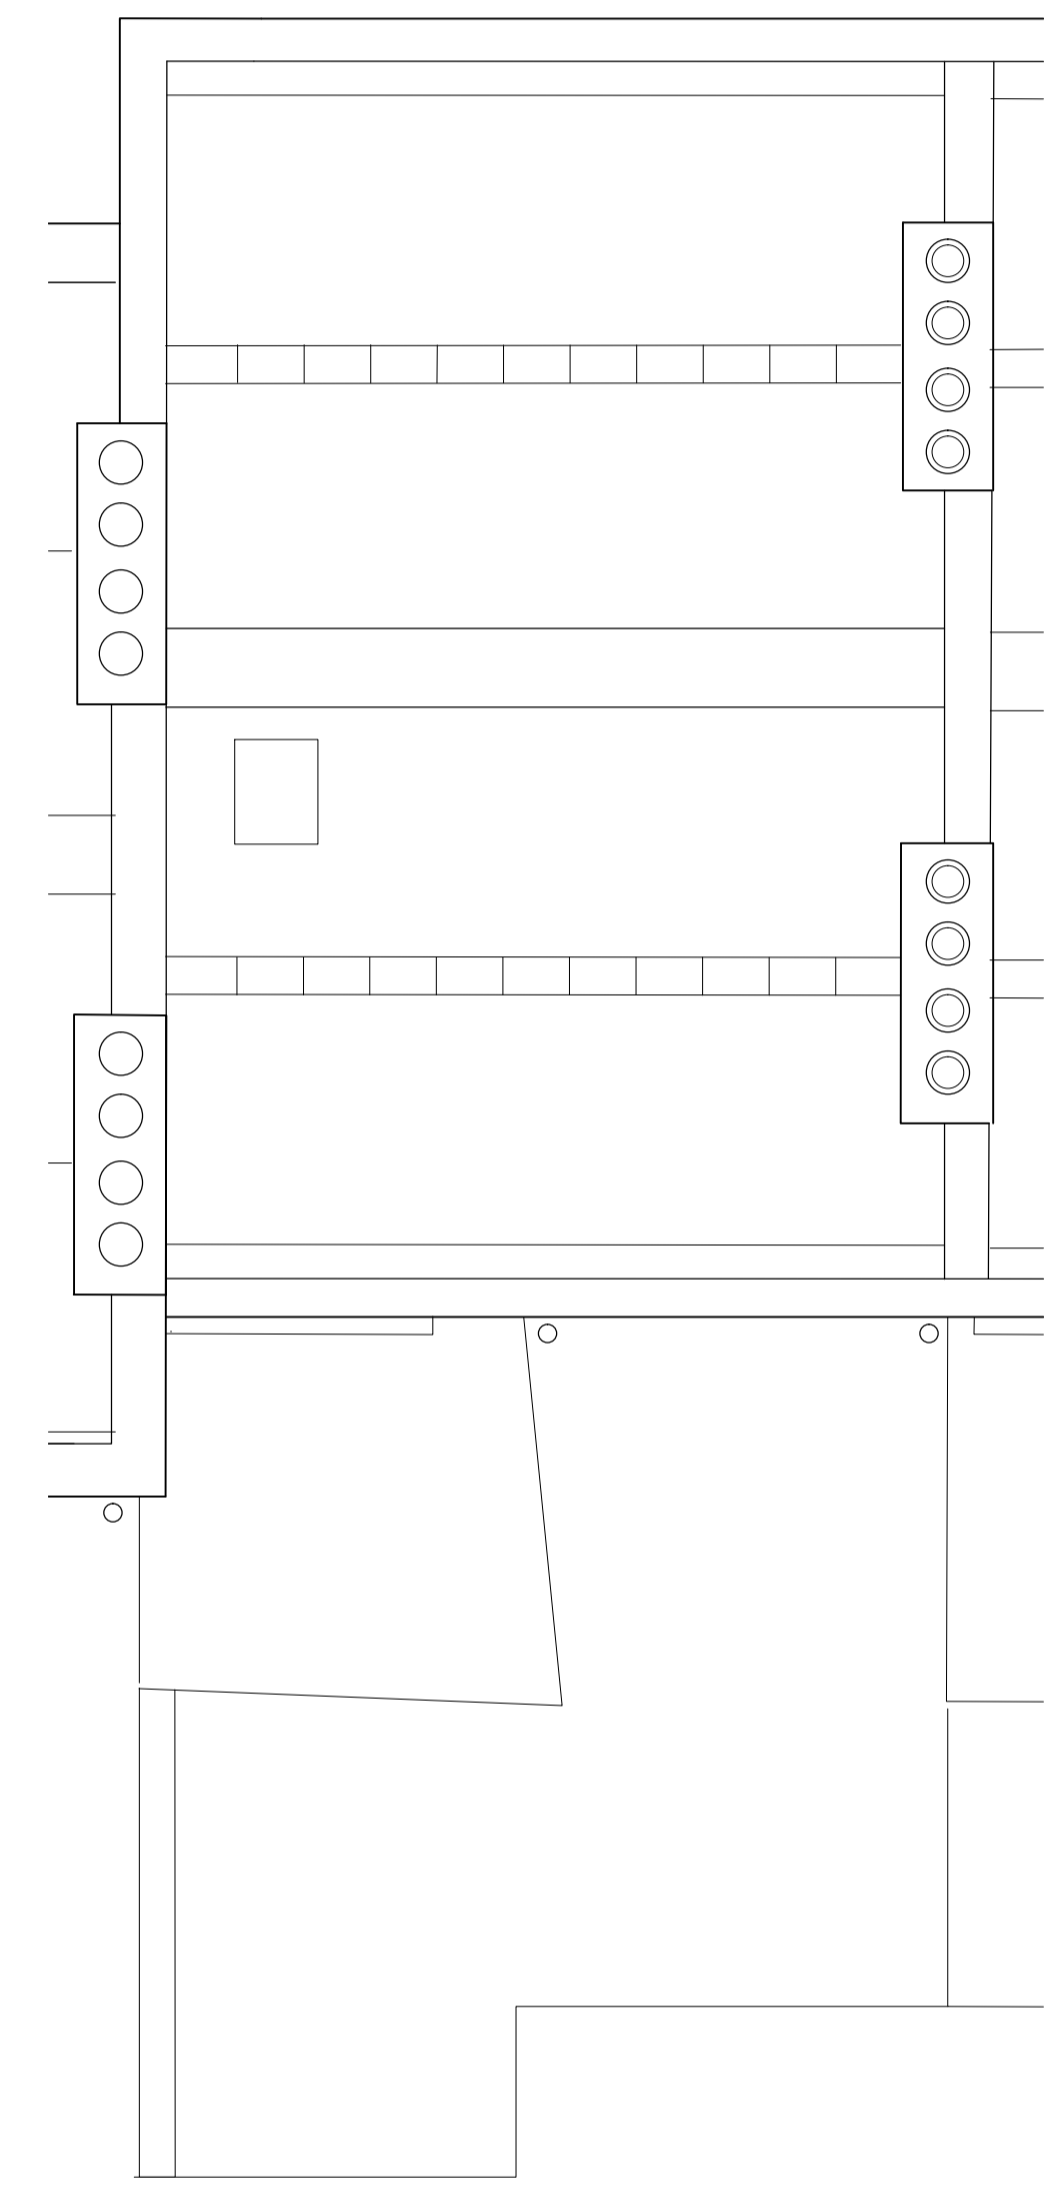

Solindan Ltd
 project name
 019 154 Agor Grove
 site address
 154 Agor Grove
 London W11 3TY
 client
 Mr John Camacho

drawing no. G-105
 rev B

existing/proposed
 PROPOSED

drawing name
 FLOOR & ROOF PLANS

drawn by DS checked JJP date created 26/03/2015

scale @ A1 1:50

issued for
 PLANNING

Date	Rev	Description of Revision	By
19/05/15	1	Issued for client review	DS
12/02/15	A	Issued for planning approval	DS
23/08/15	B	Observed glass screens added	JJP

Date	Rev	Description of Revision	By

notes
 SECTION AA
 AND ELEVATIONS
 SEE DRAWING G-106

