
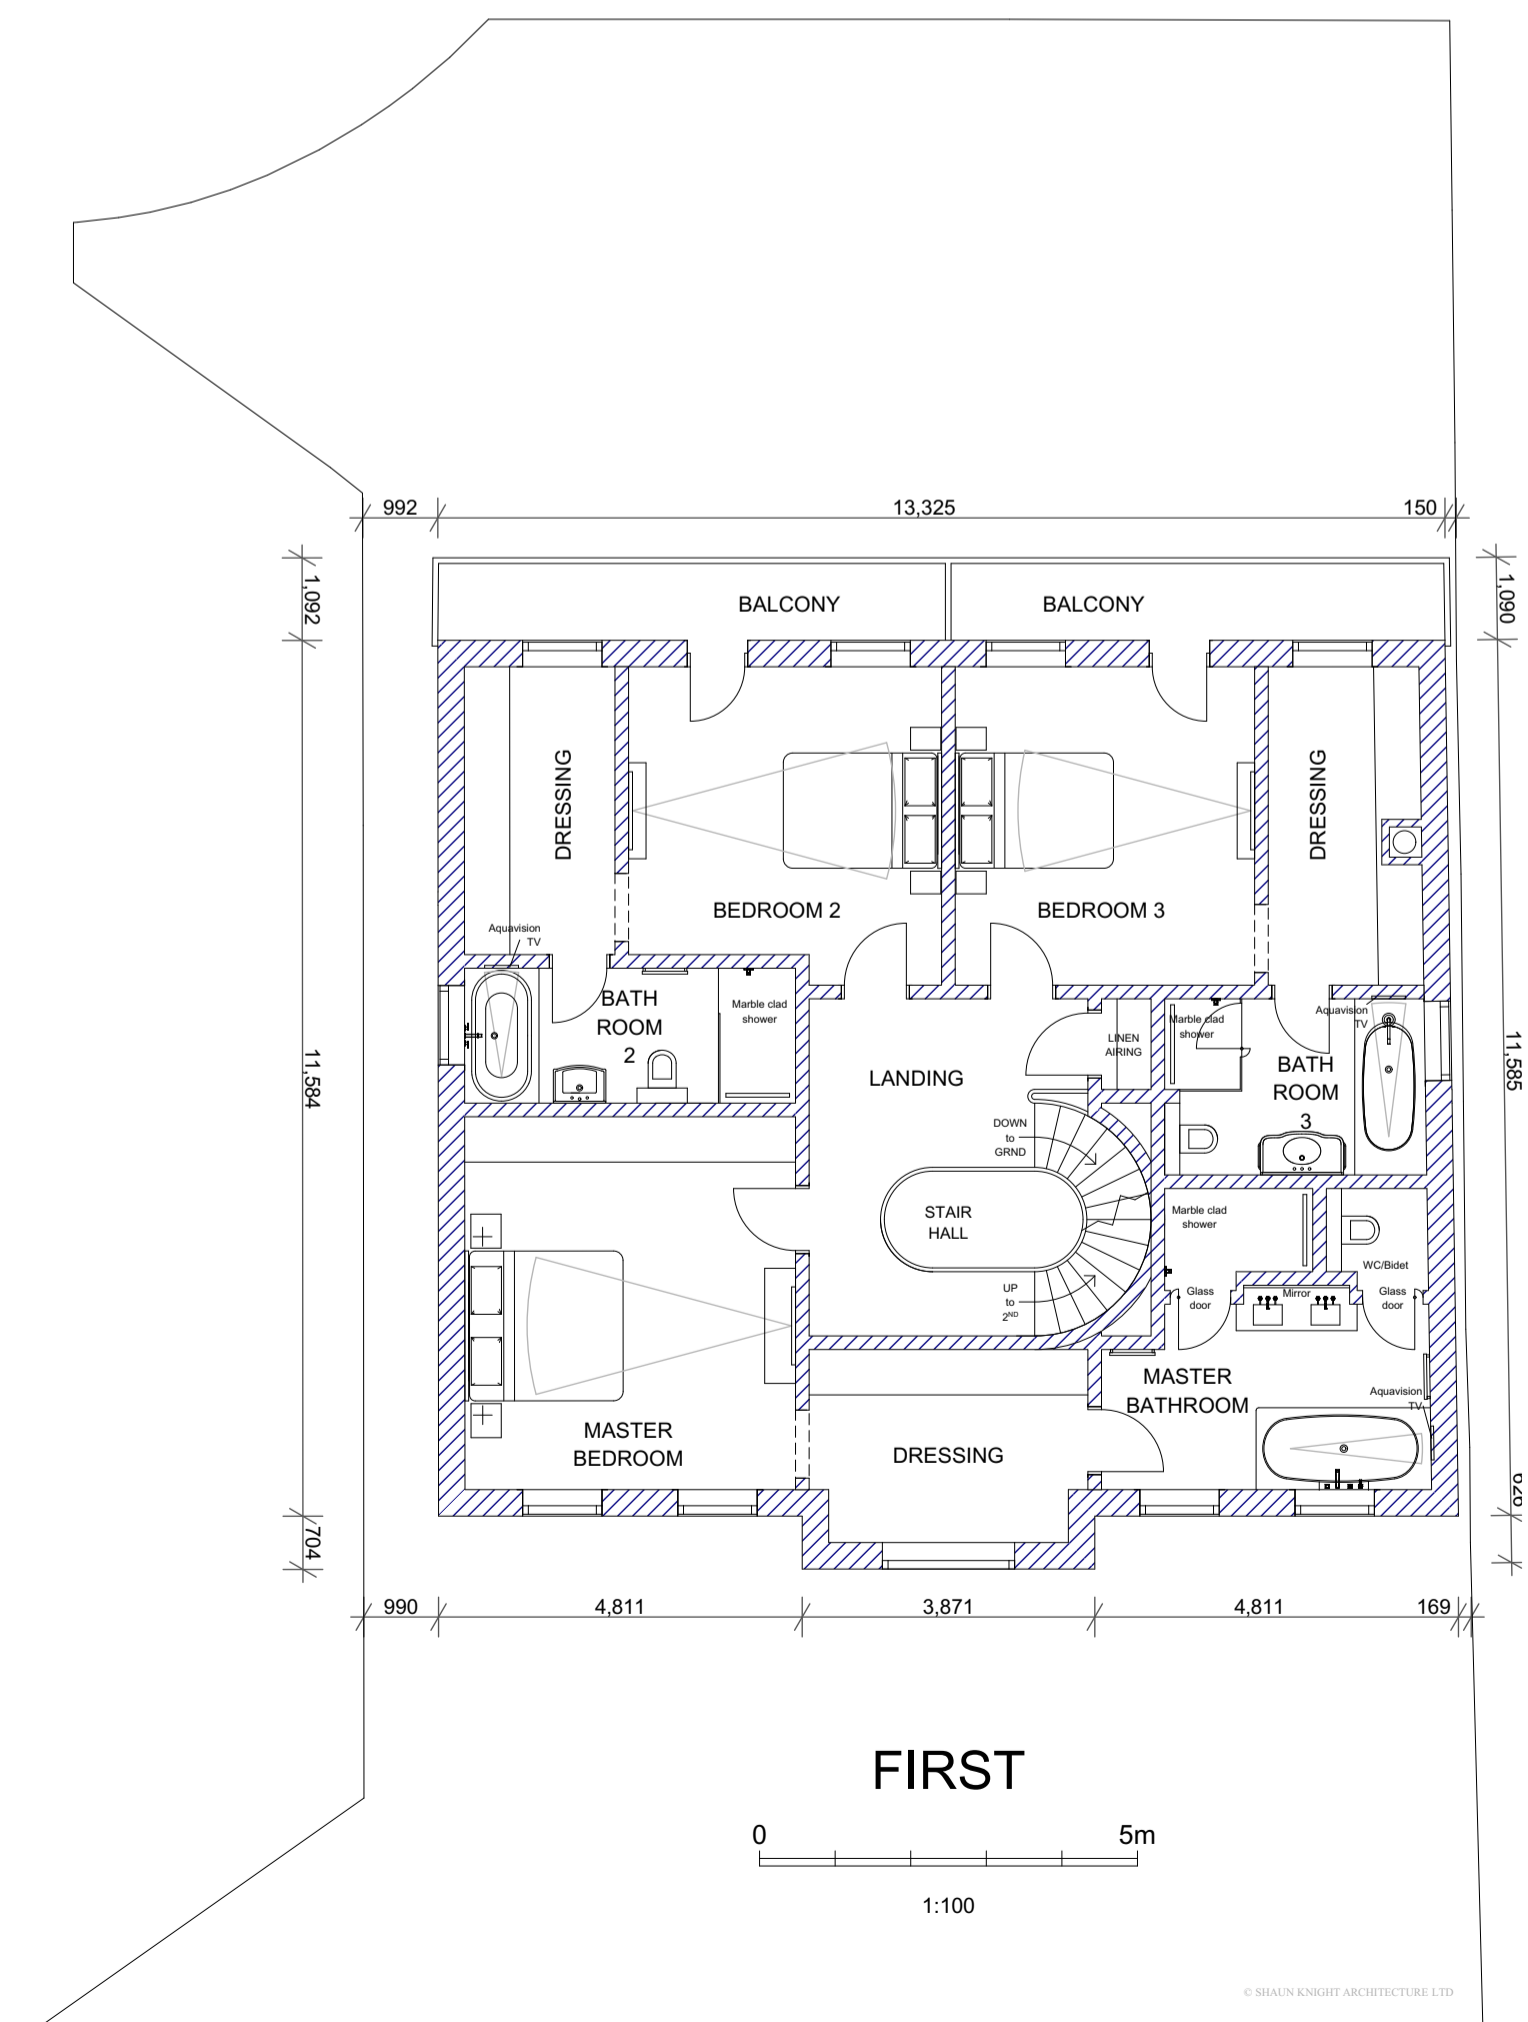
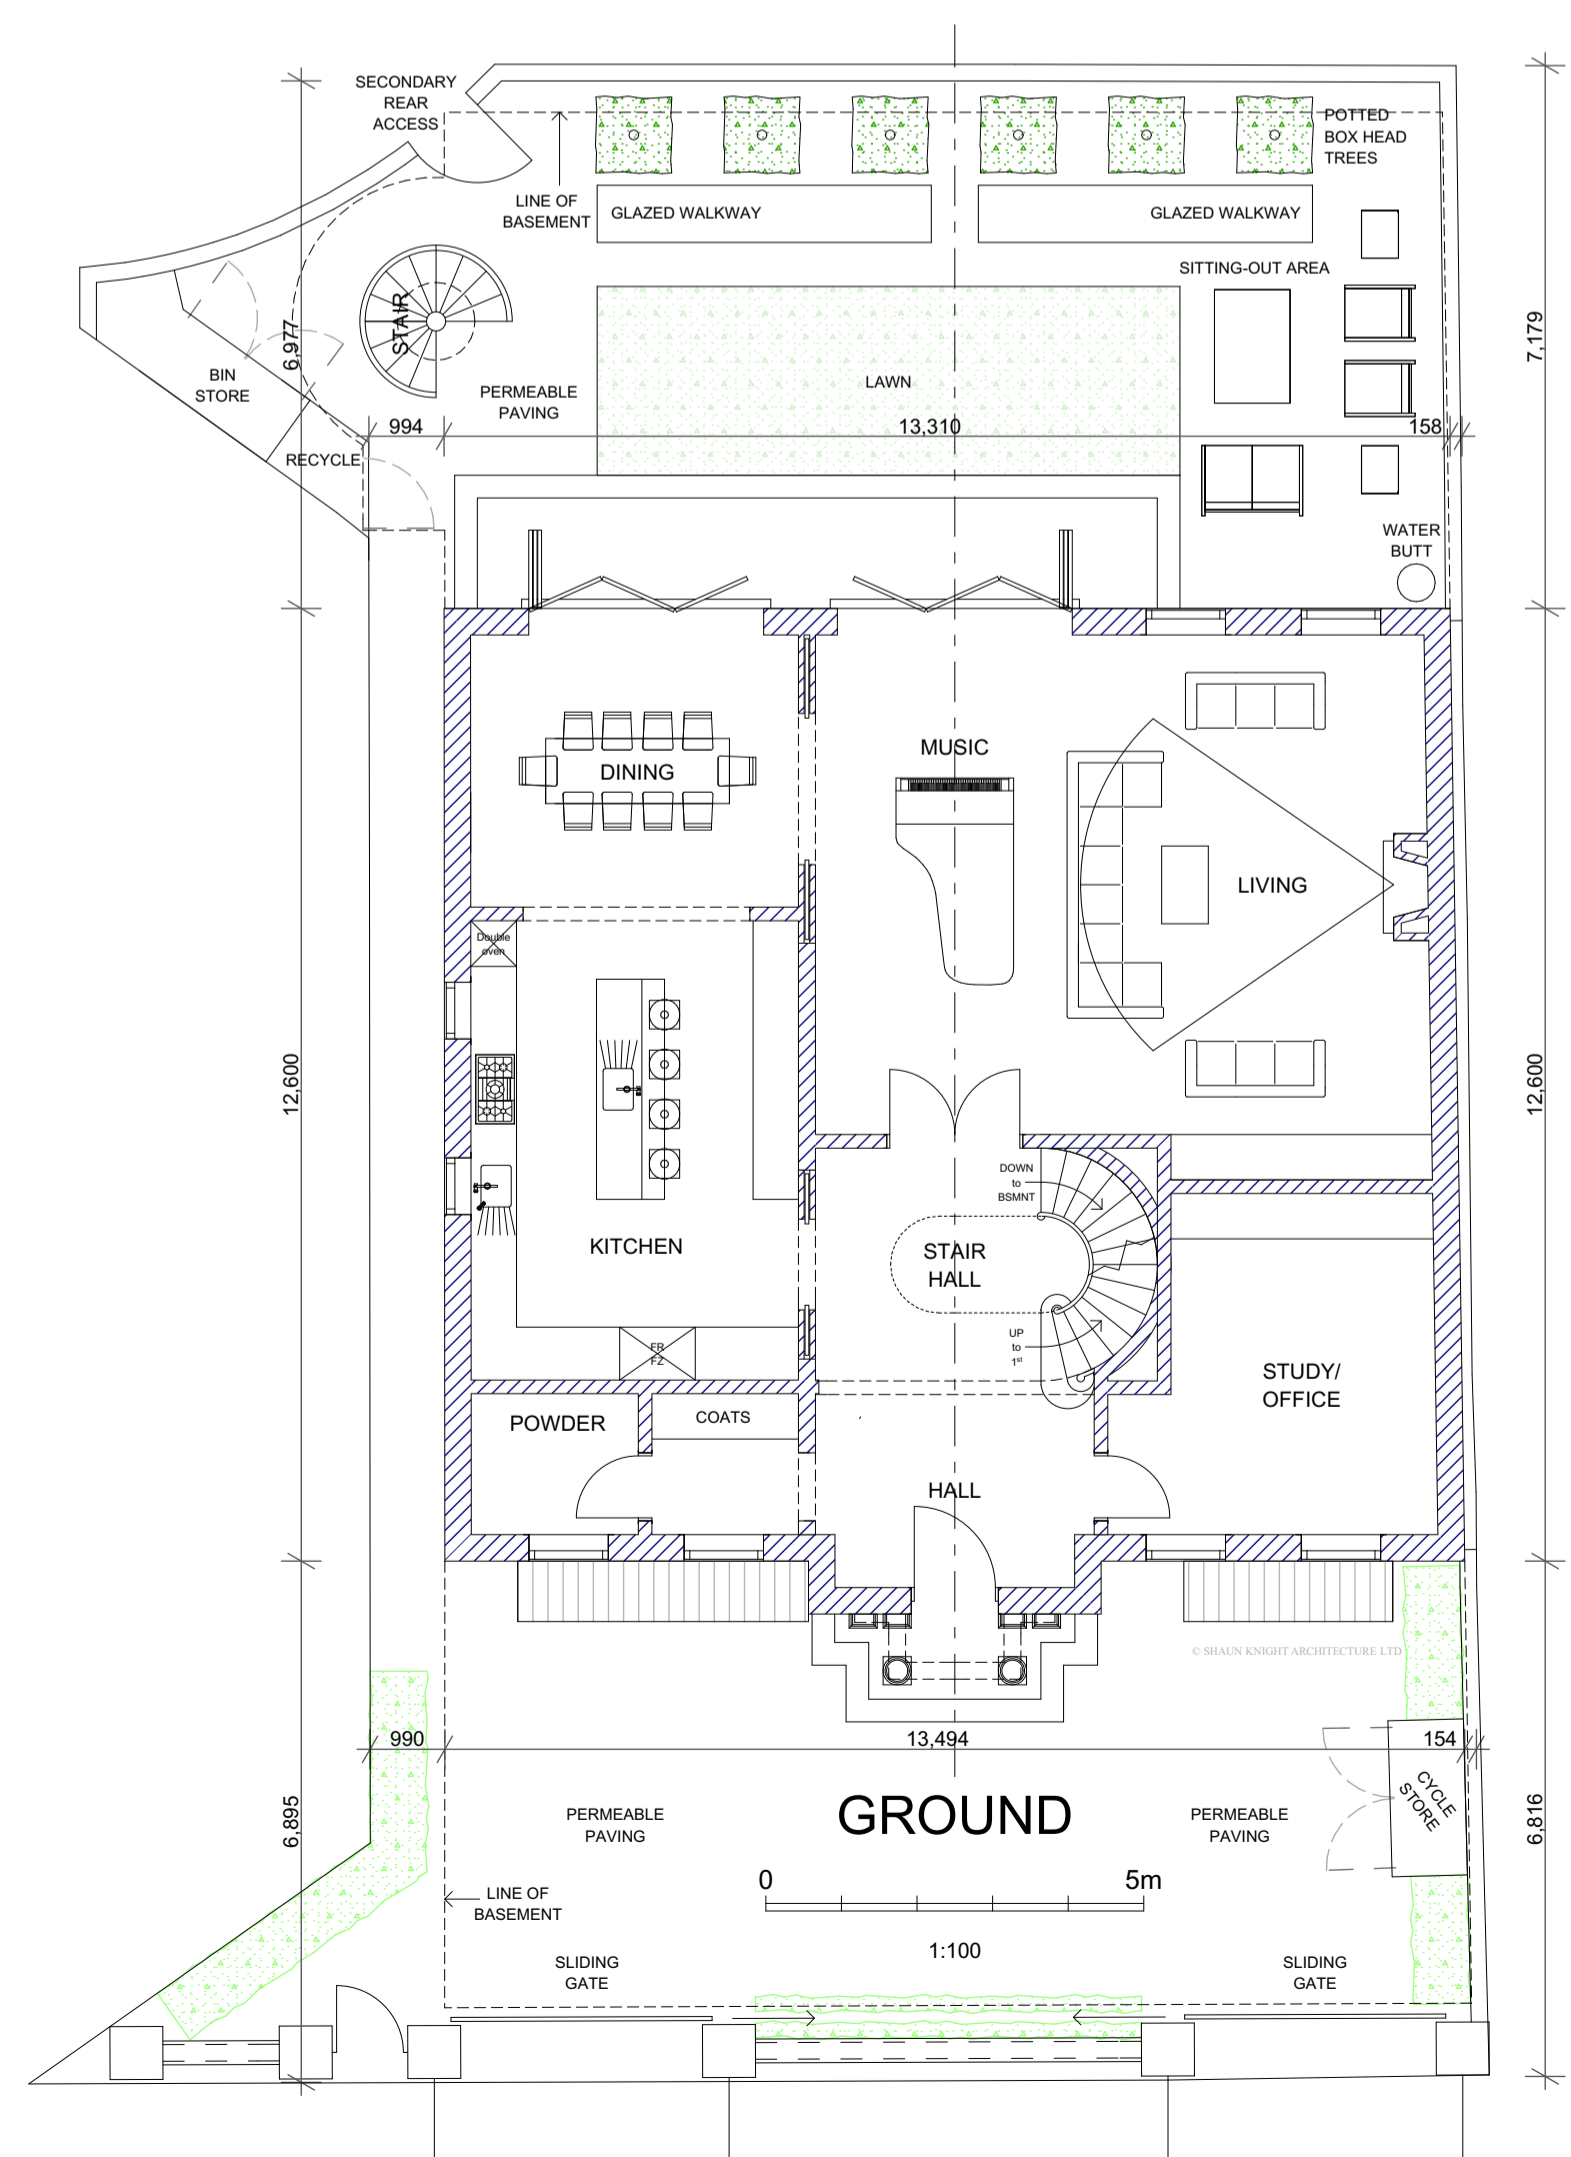
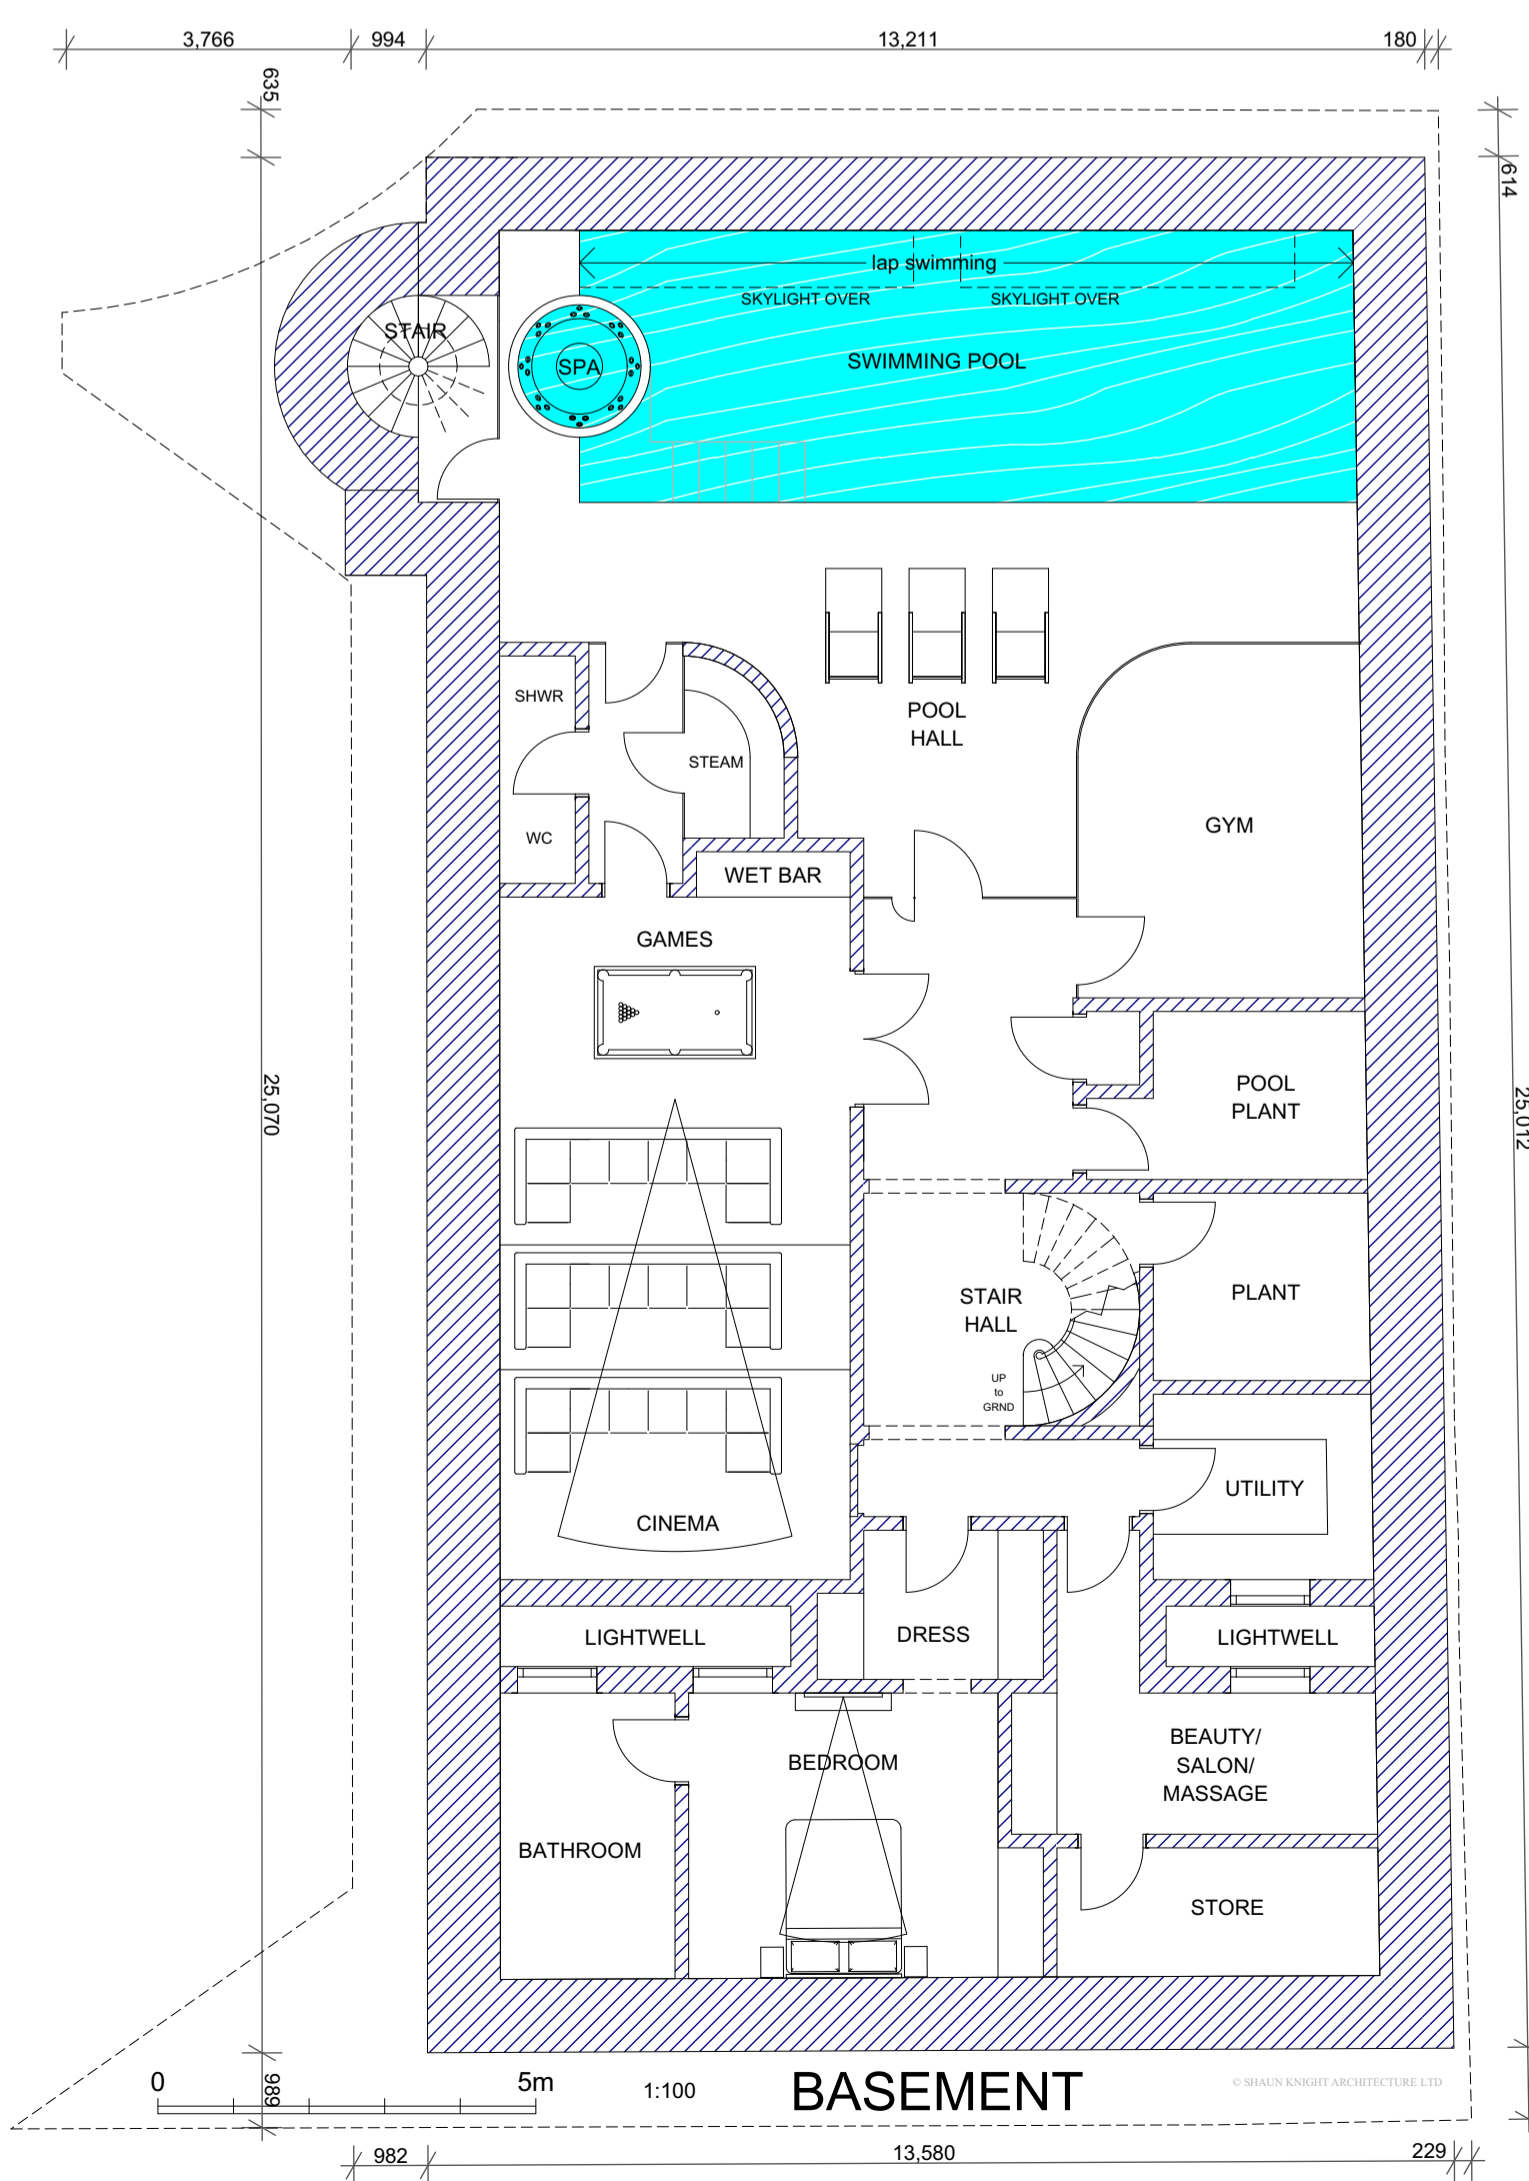
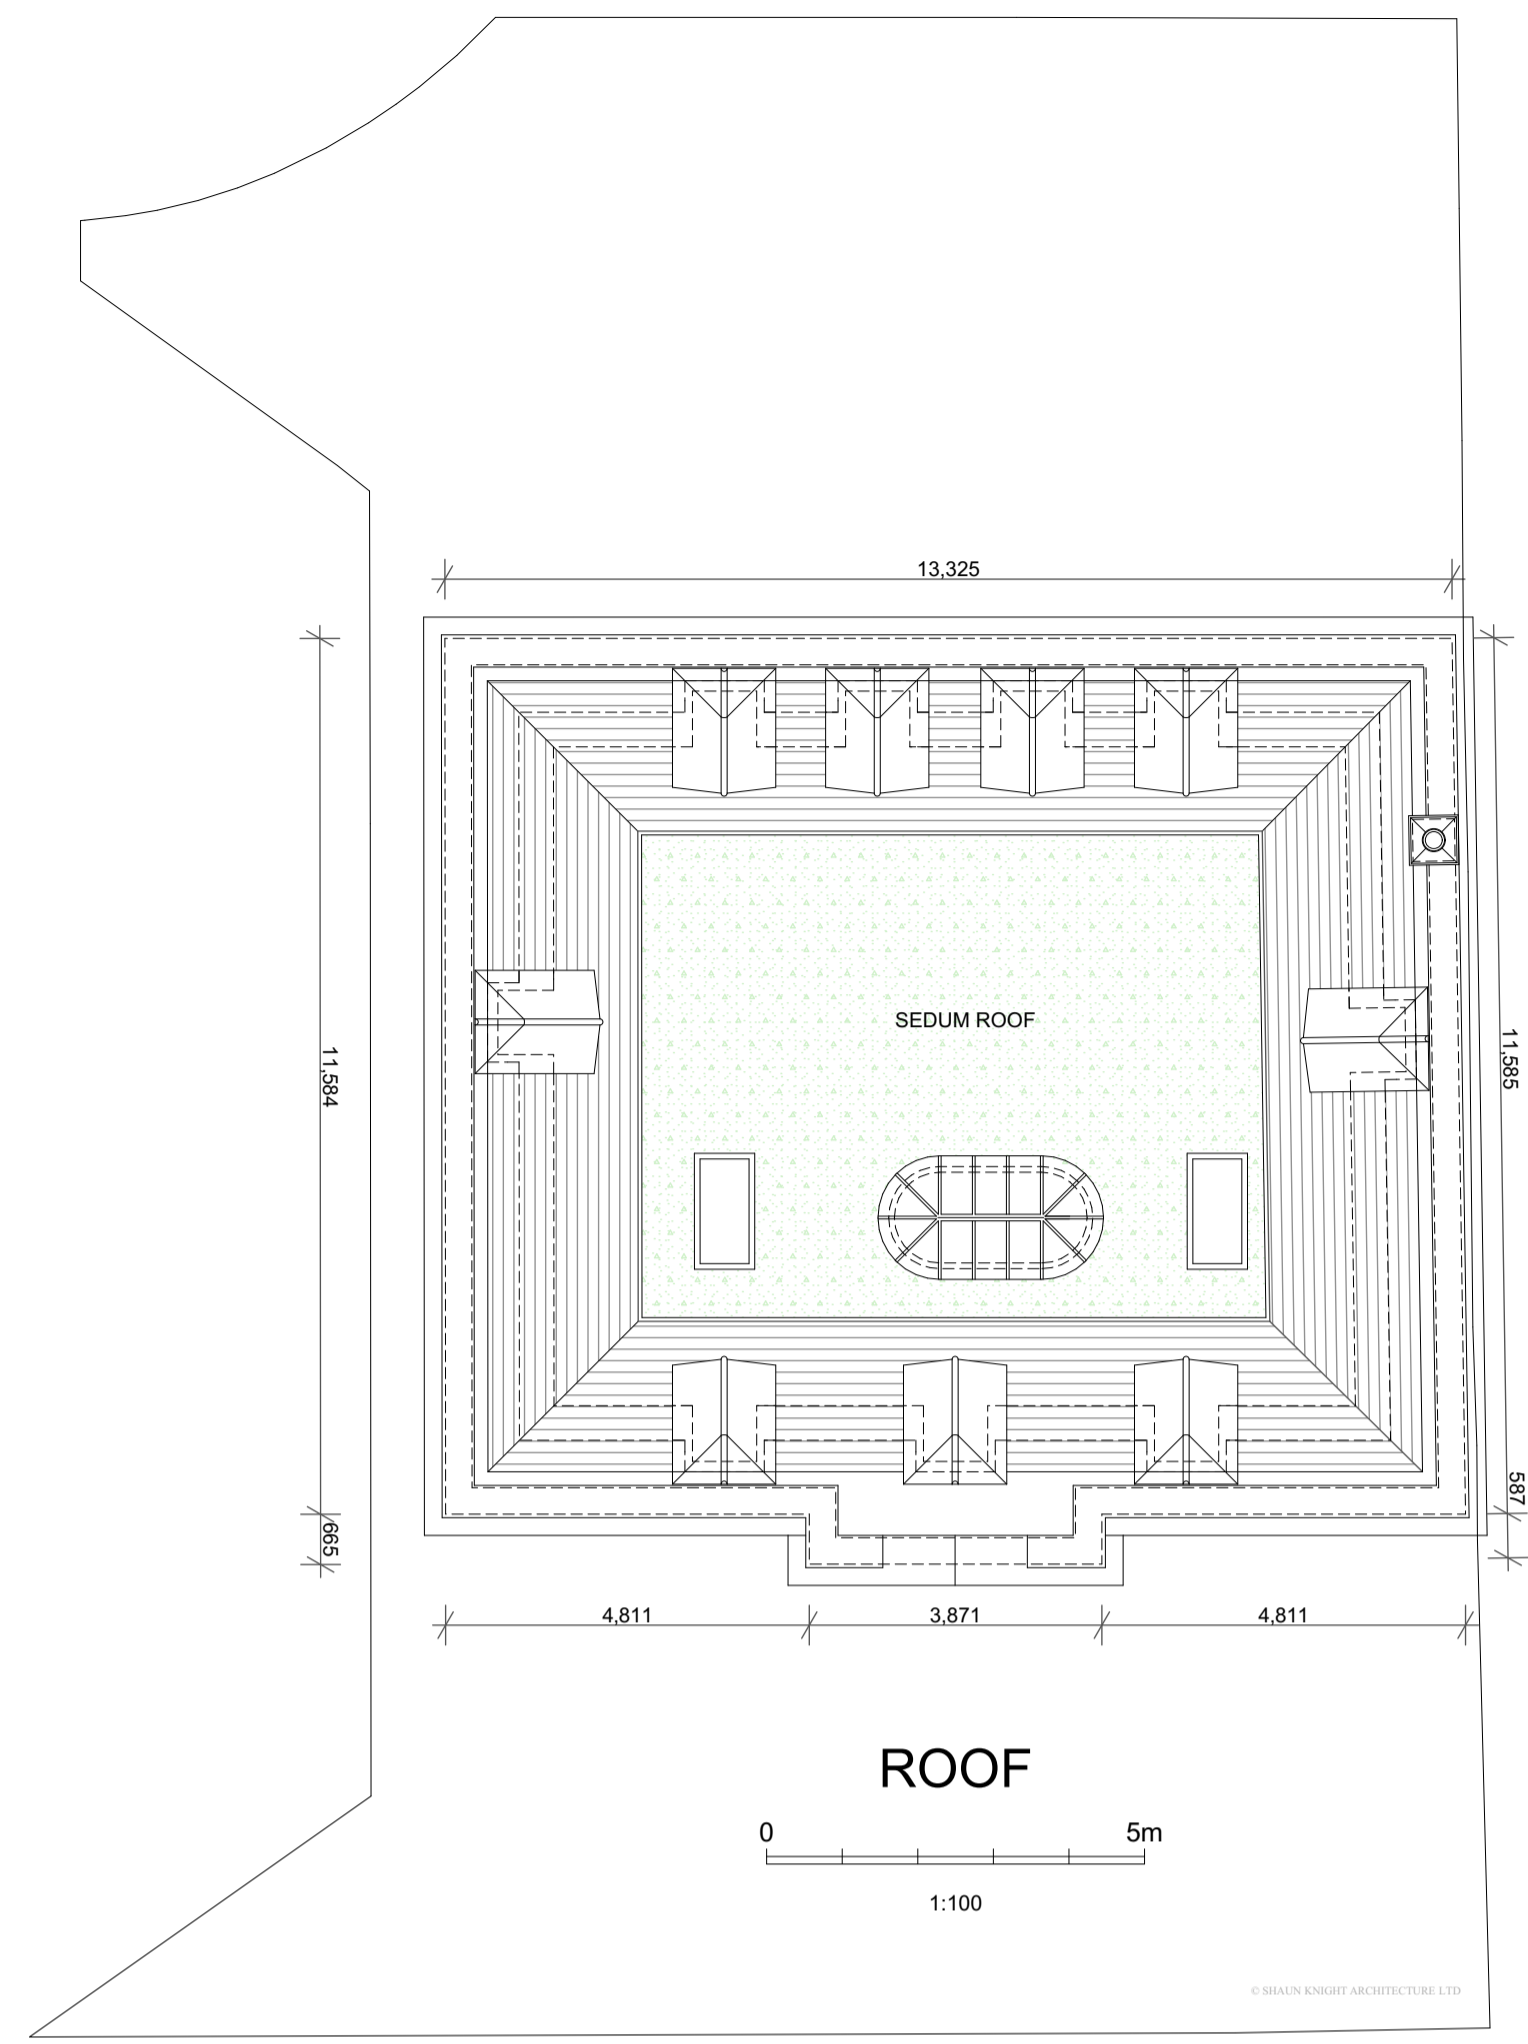


The copyright of this drawing is the property of
 SHAUN KNIGHT ARCHITECTURE LIMITED
 and may not be reproduced in any form without
 prior written consent.

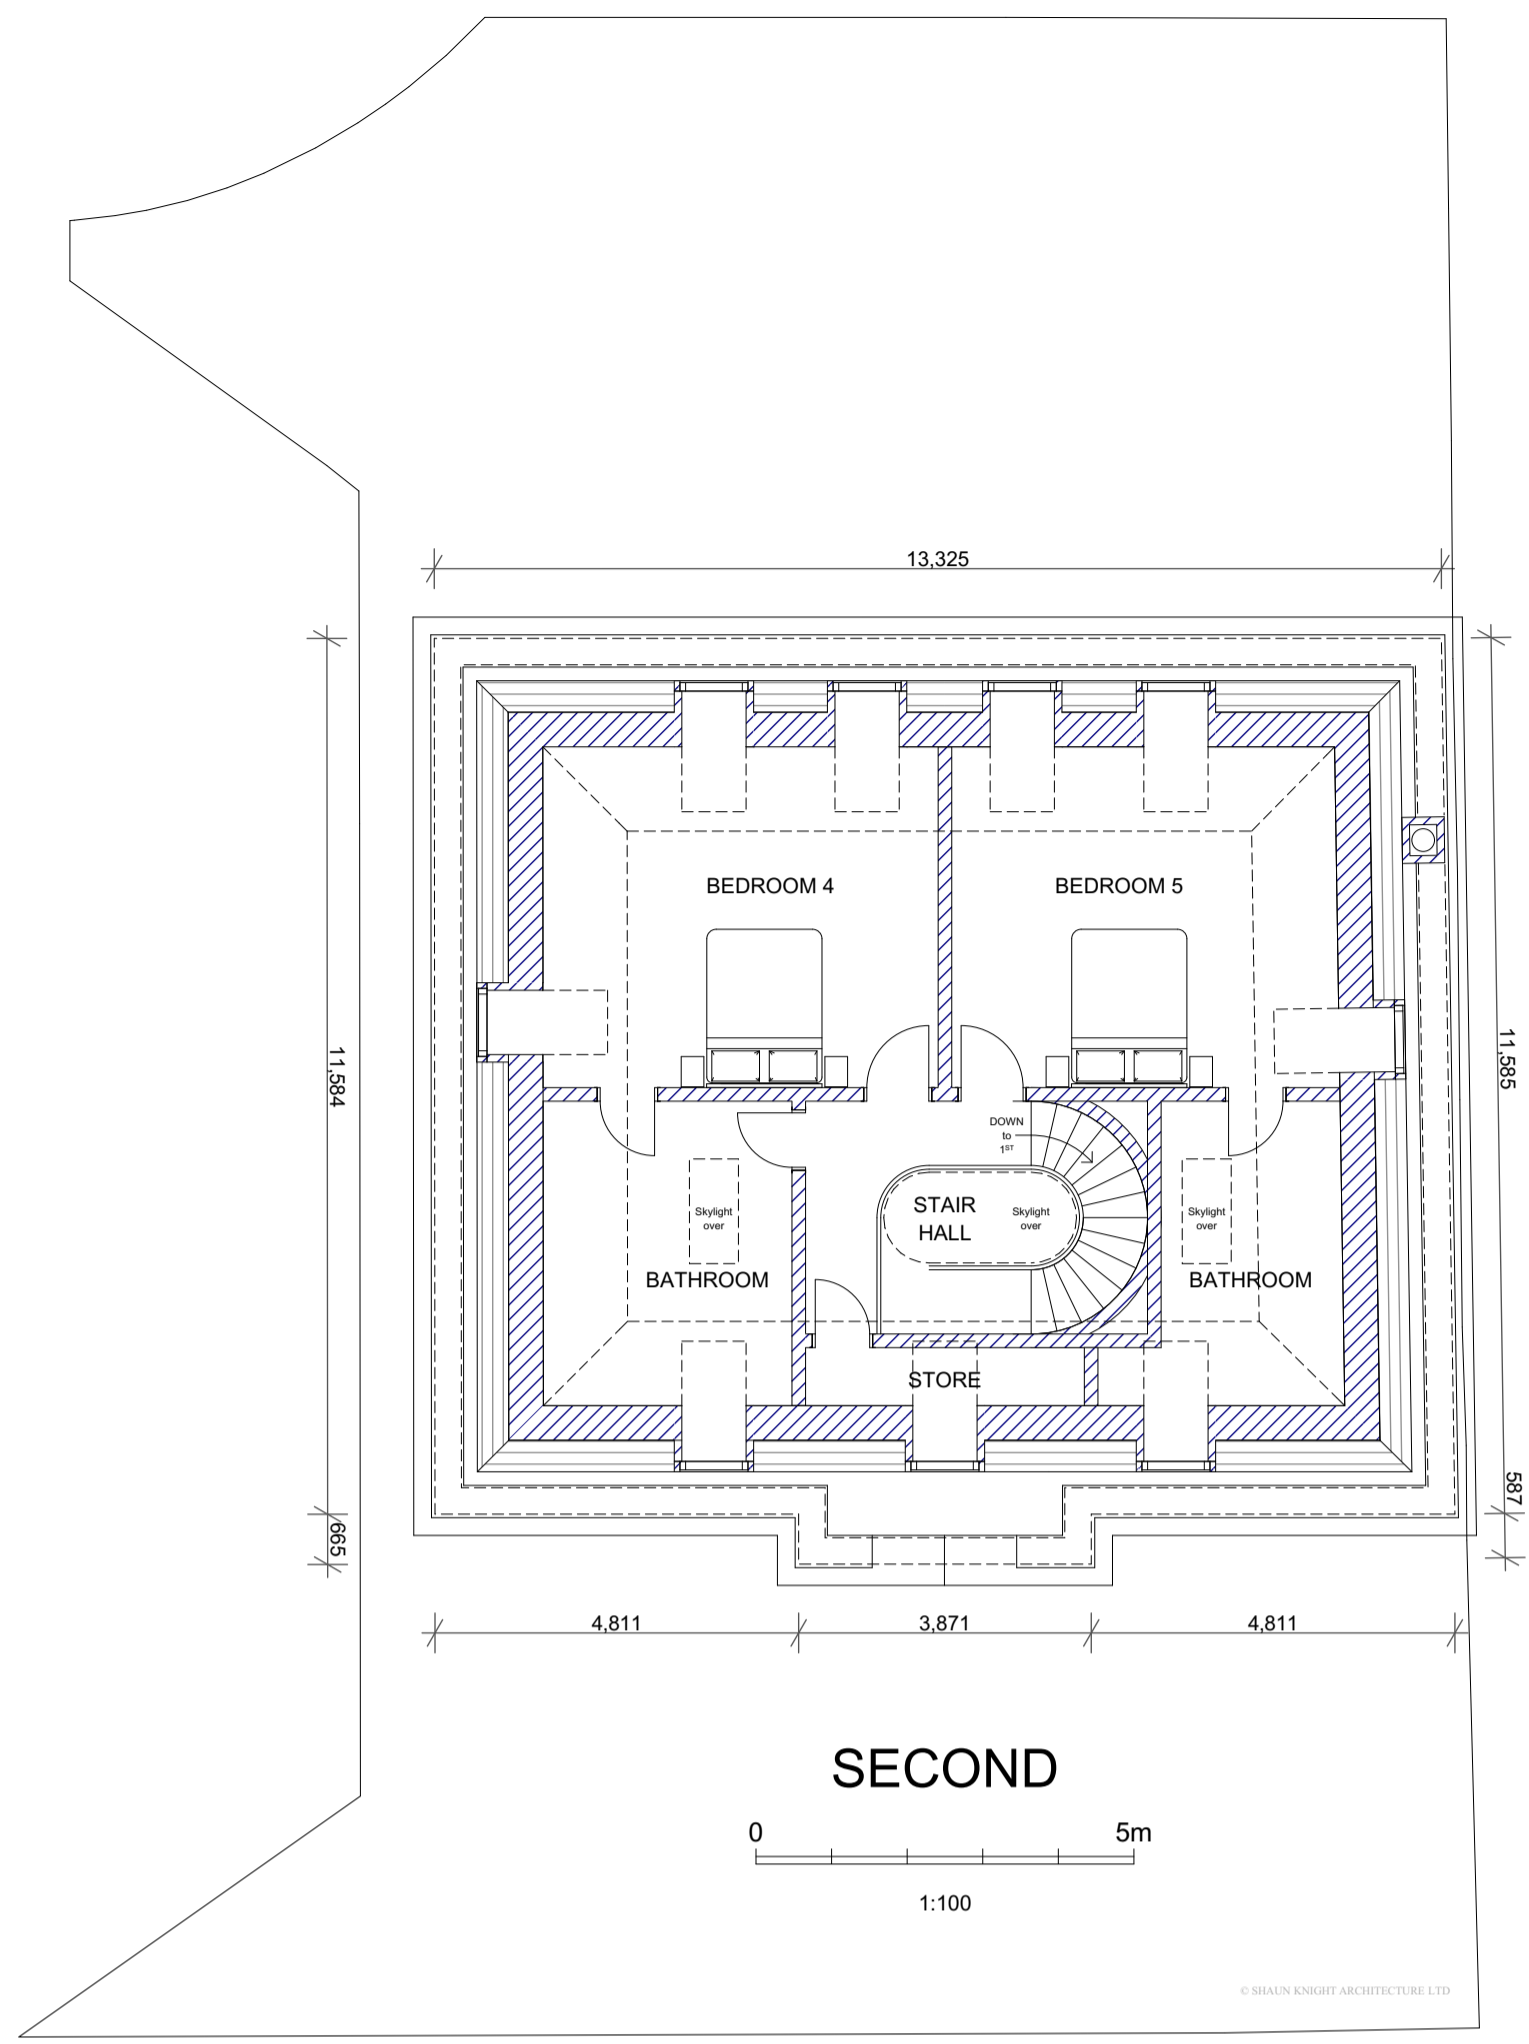

SHAUN KNIGHT
 ARCHITECTURE

40 FALCON ROAD, HAMPTON
 TW12 2RA
 07824 815 258M
 0208 287 0596T
 E:skarchitecture@hotmail.co.uk
 W:shaunknightarchitecture.com

PROJECT: LAND ADJACENT
 1 ST JOHN'S WOOD PARK

TITLE : PROPOSED
 FLOOR PLANS

Date: AUGUST 2015

Scale: 1:100 Drawn: SDK

DRAWING NUMBER: 003