



The copyright of this drawing is the property of
 SHAUN KNIGHT ARCHITECTURE LIMITED
 and may not be reproduced in any form without
 prior written consent.

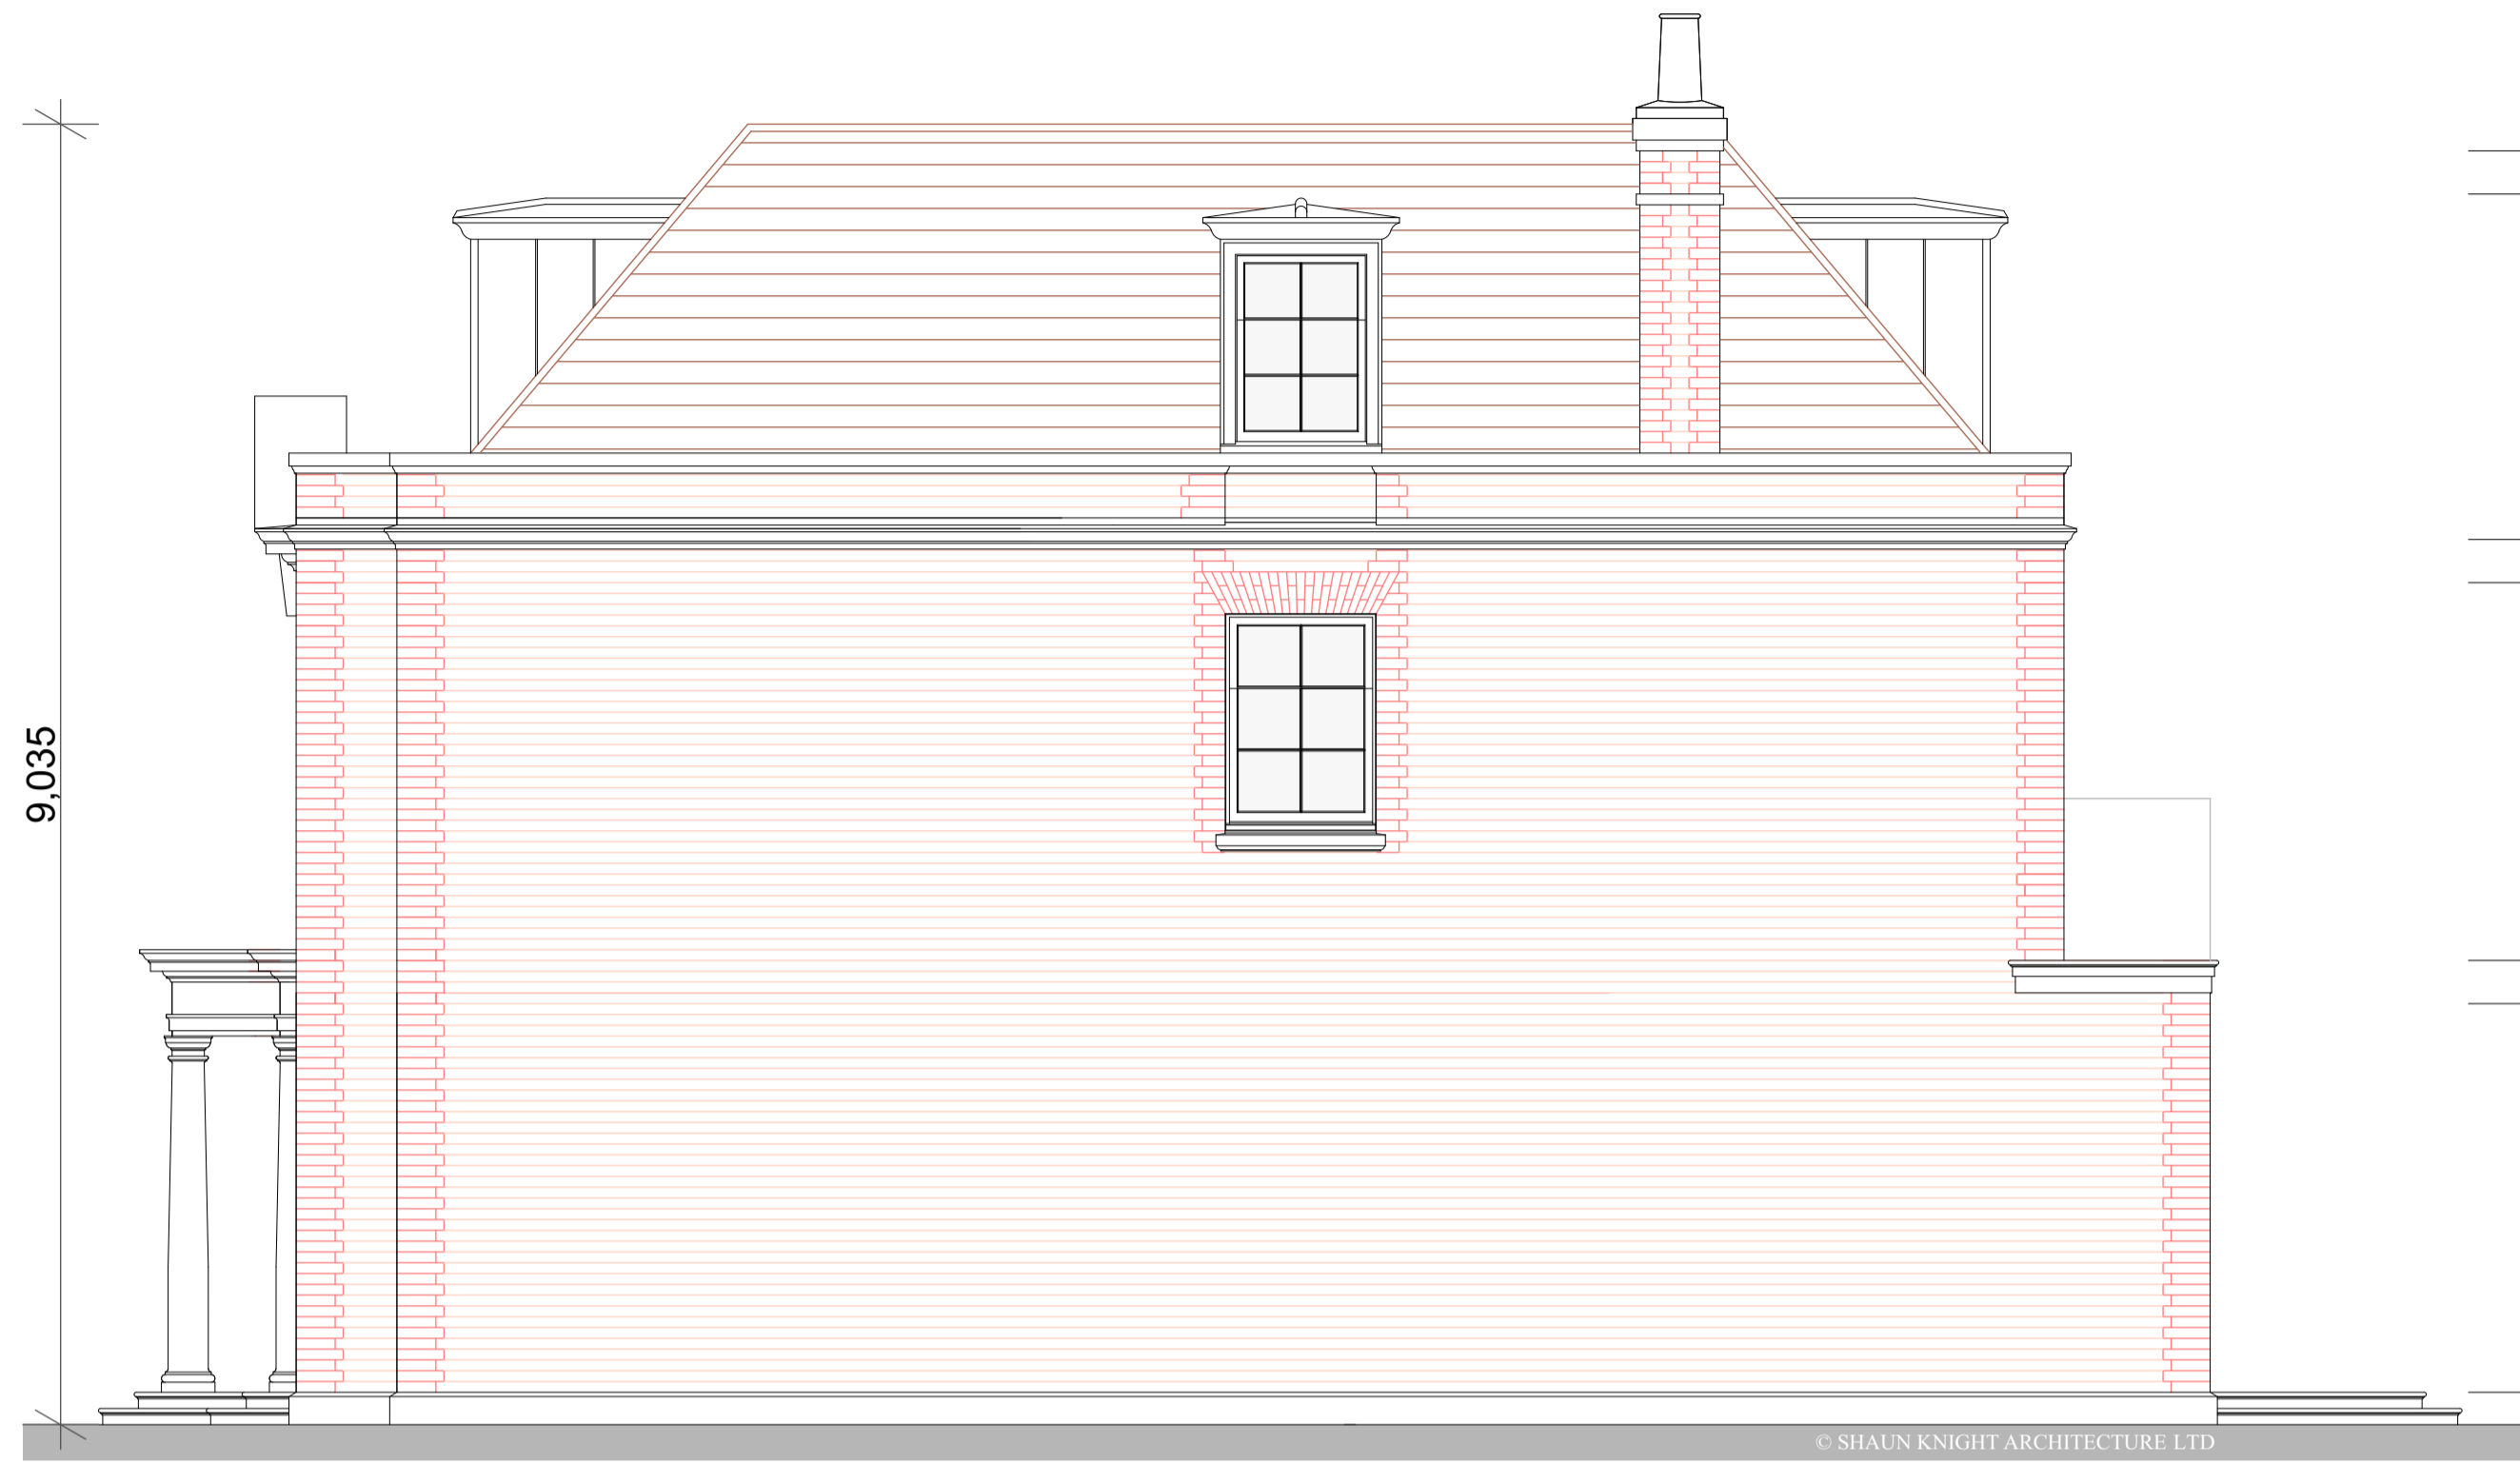

NORTH ELEVATION

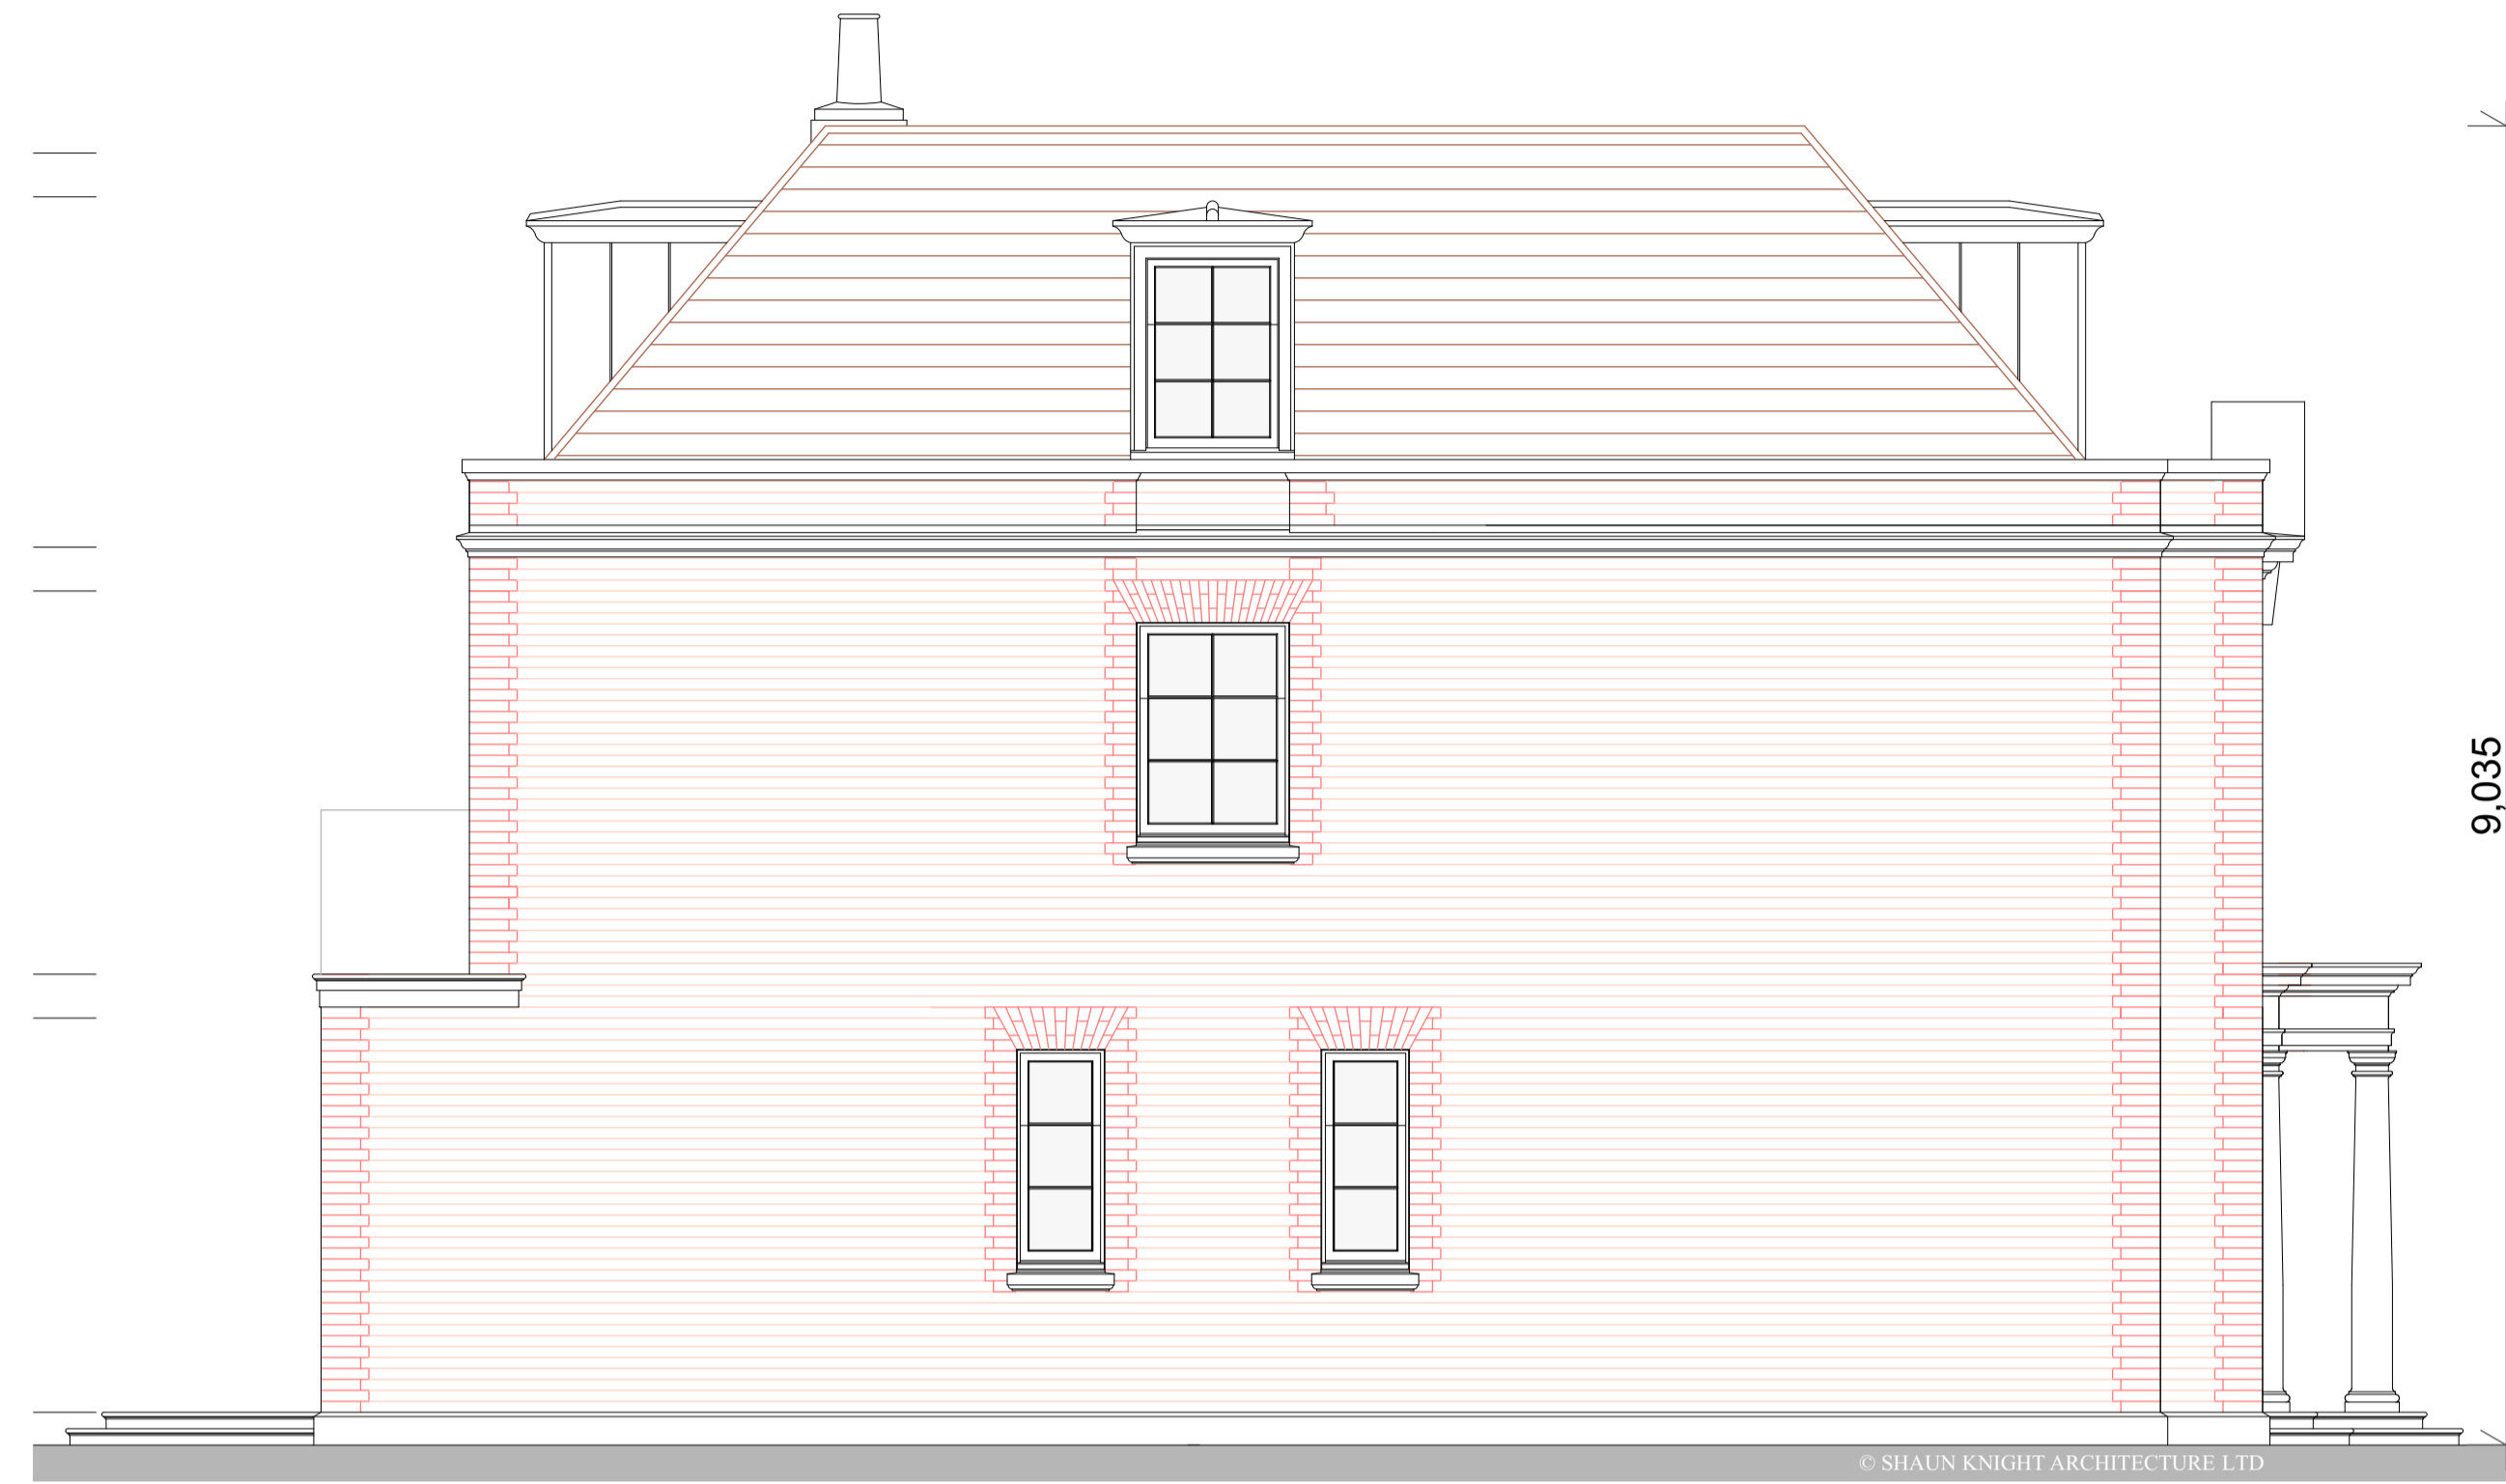

SOUTH ELEVATION



MATERIALS

Roof	Terracotta clay plain tile
Dormer roof	White painted eaves Lead sheet roof
Dormer cheeks	Lead sheet
Gutters/flashings	Lead sheet
Stone dressings	Portland cast stone
Copings	
Cornice	
Pediment	
Porch	
Sills	
Plinth	
Facing brick	Red multi facing
Quoins/margins	Red brick
Arches	Red brick voussiors
Joinery (timber)	White painted Sapele
Rear Balustrade	Structural glass
External steps	York stone
Permeable paving	Drivesette Tegula



FRONT ELEVATION



REAR ELEVATION



SHAUN KNIGHT
 ARCHITECTURE

40 FALCON ROAD, HAMPTON
 TW12 2RA

07824 815 258M
 0208 287 0596T

E:skarchitecture@hotmail.co.uk
 W:shaunknightarchitecture.com

PROJECT: LAND ADJACENT
 1 ST JOHN'S WOOD PARK

TITLE : PROPOSED
 ELEVATIONS

Date: AUGUST 2015

Scale: 1:50 Drawn: SDK

DRAWING NUMBER: 004