


CONSENTED 2013/6731/P Image provided by Applicant

EXISTING REAR STREET ELEVATION

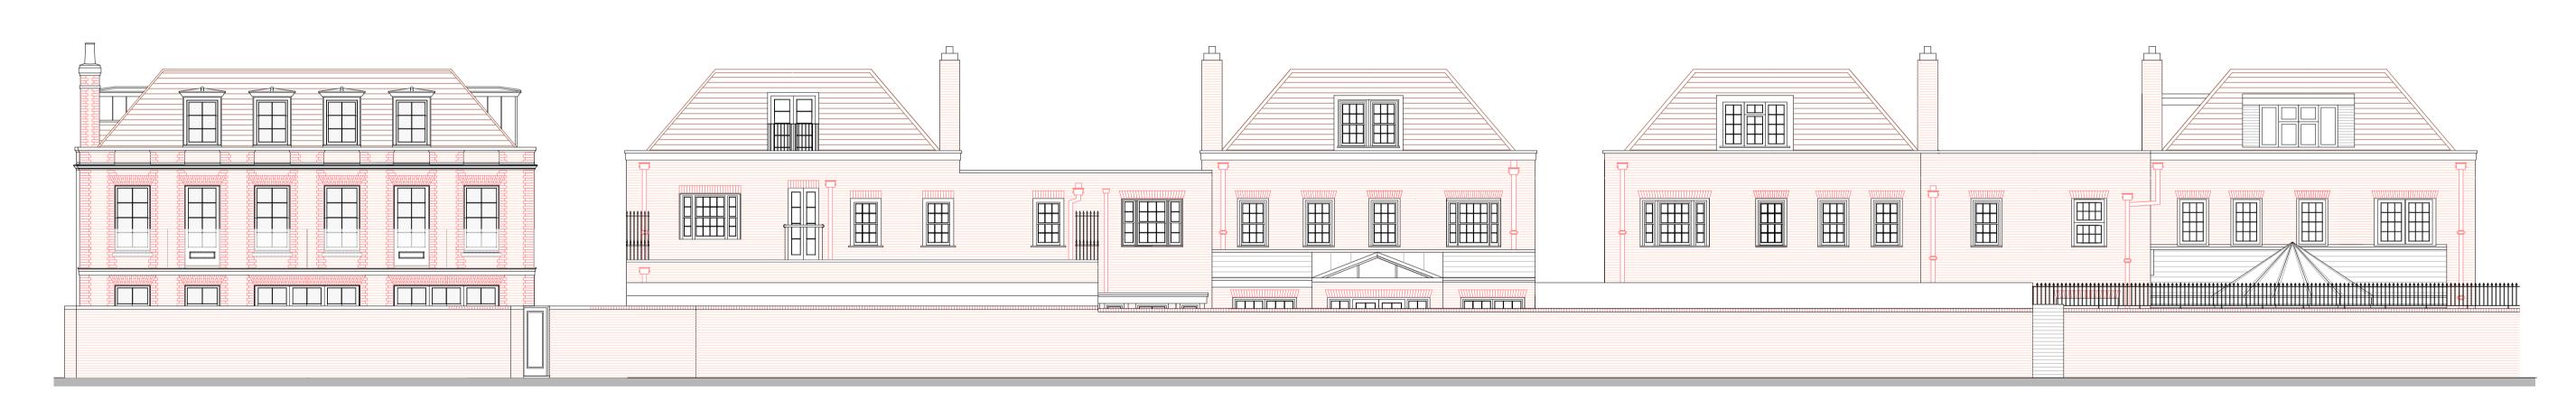

PROPOSED REAR ELEVATION

PROPOSED REAR STREET ELEVATION



SHAUN KNIGHT ARCHITECTURE

> 40 FALCON ROAD, HAMPTON TW12 2RA 07824 815 258M 0208 287 0596T E:skarchitecture@hotmail.co.uk W:shaunknightarchitecture.com

PROJECT: LAND ADJACENT
1 ST JOHN'S WOOD PARK

TITLE: EXISTING AND PROPOSED REAR STREET ELEVATIONS

Date: AUGUST 2015

Scale: 1:100

Drawn: SDK

DRAWING NUMBER: 006