


The copyright of this drawing is the property of  
SHAUN KNIGHT ARCHITECTURE LIMITED  
and may not be reproduced in any form without  
prior written consent.

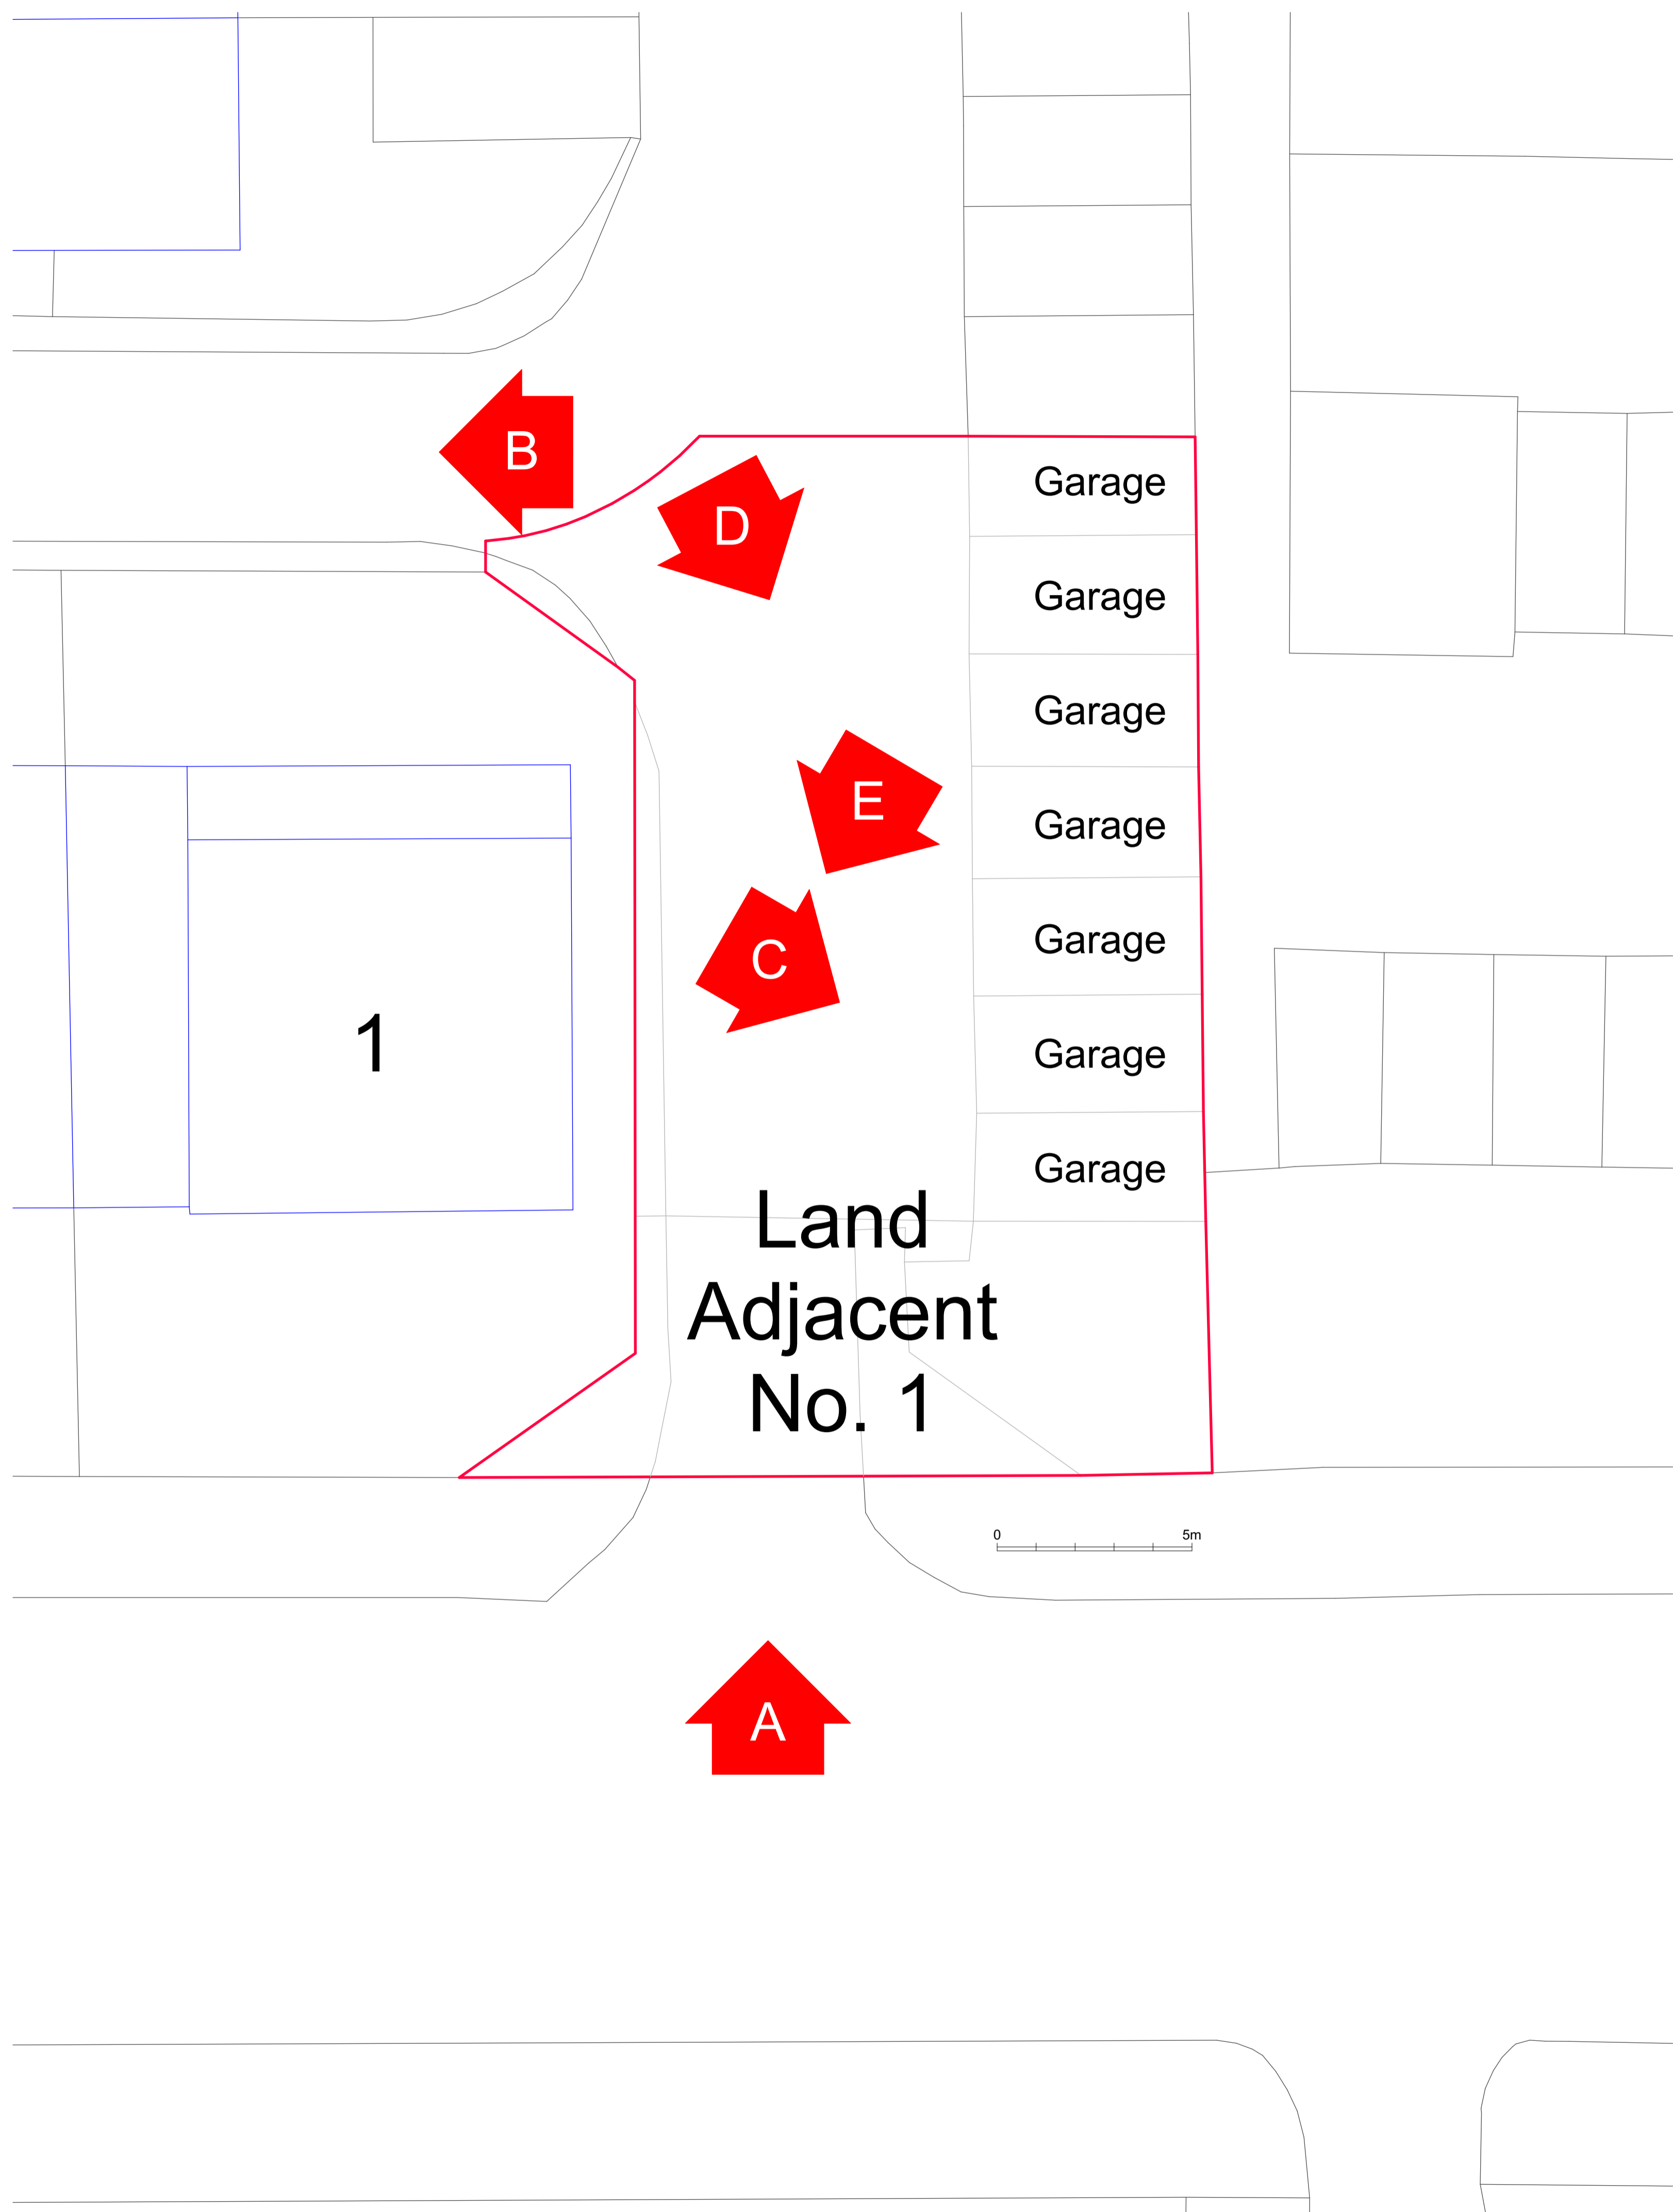

A



B



C



D



E



SHAUN KNIGHT  
ARCHITECTURE

40 FALCON ROAD, HAMPTON  
TW12 2RA  
07824 815 258M  
0208 287 0596T  
E:skarchitecture@hotmail.co.uk  
W:shaunknightarchitecture.com

PROJECT: LAND ADJACENT  
1 ST JOHN'S WOOD PARK

TITLE : EXISTING SITE PLAN  
AND PHOTOGRAPHS

Date: AUGUST 2015

Scale: 1:100 Drawn: SDK

DRAWING NUMBER: 101