




EXISTING
FIRST FLOOR PLAN

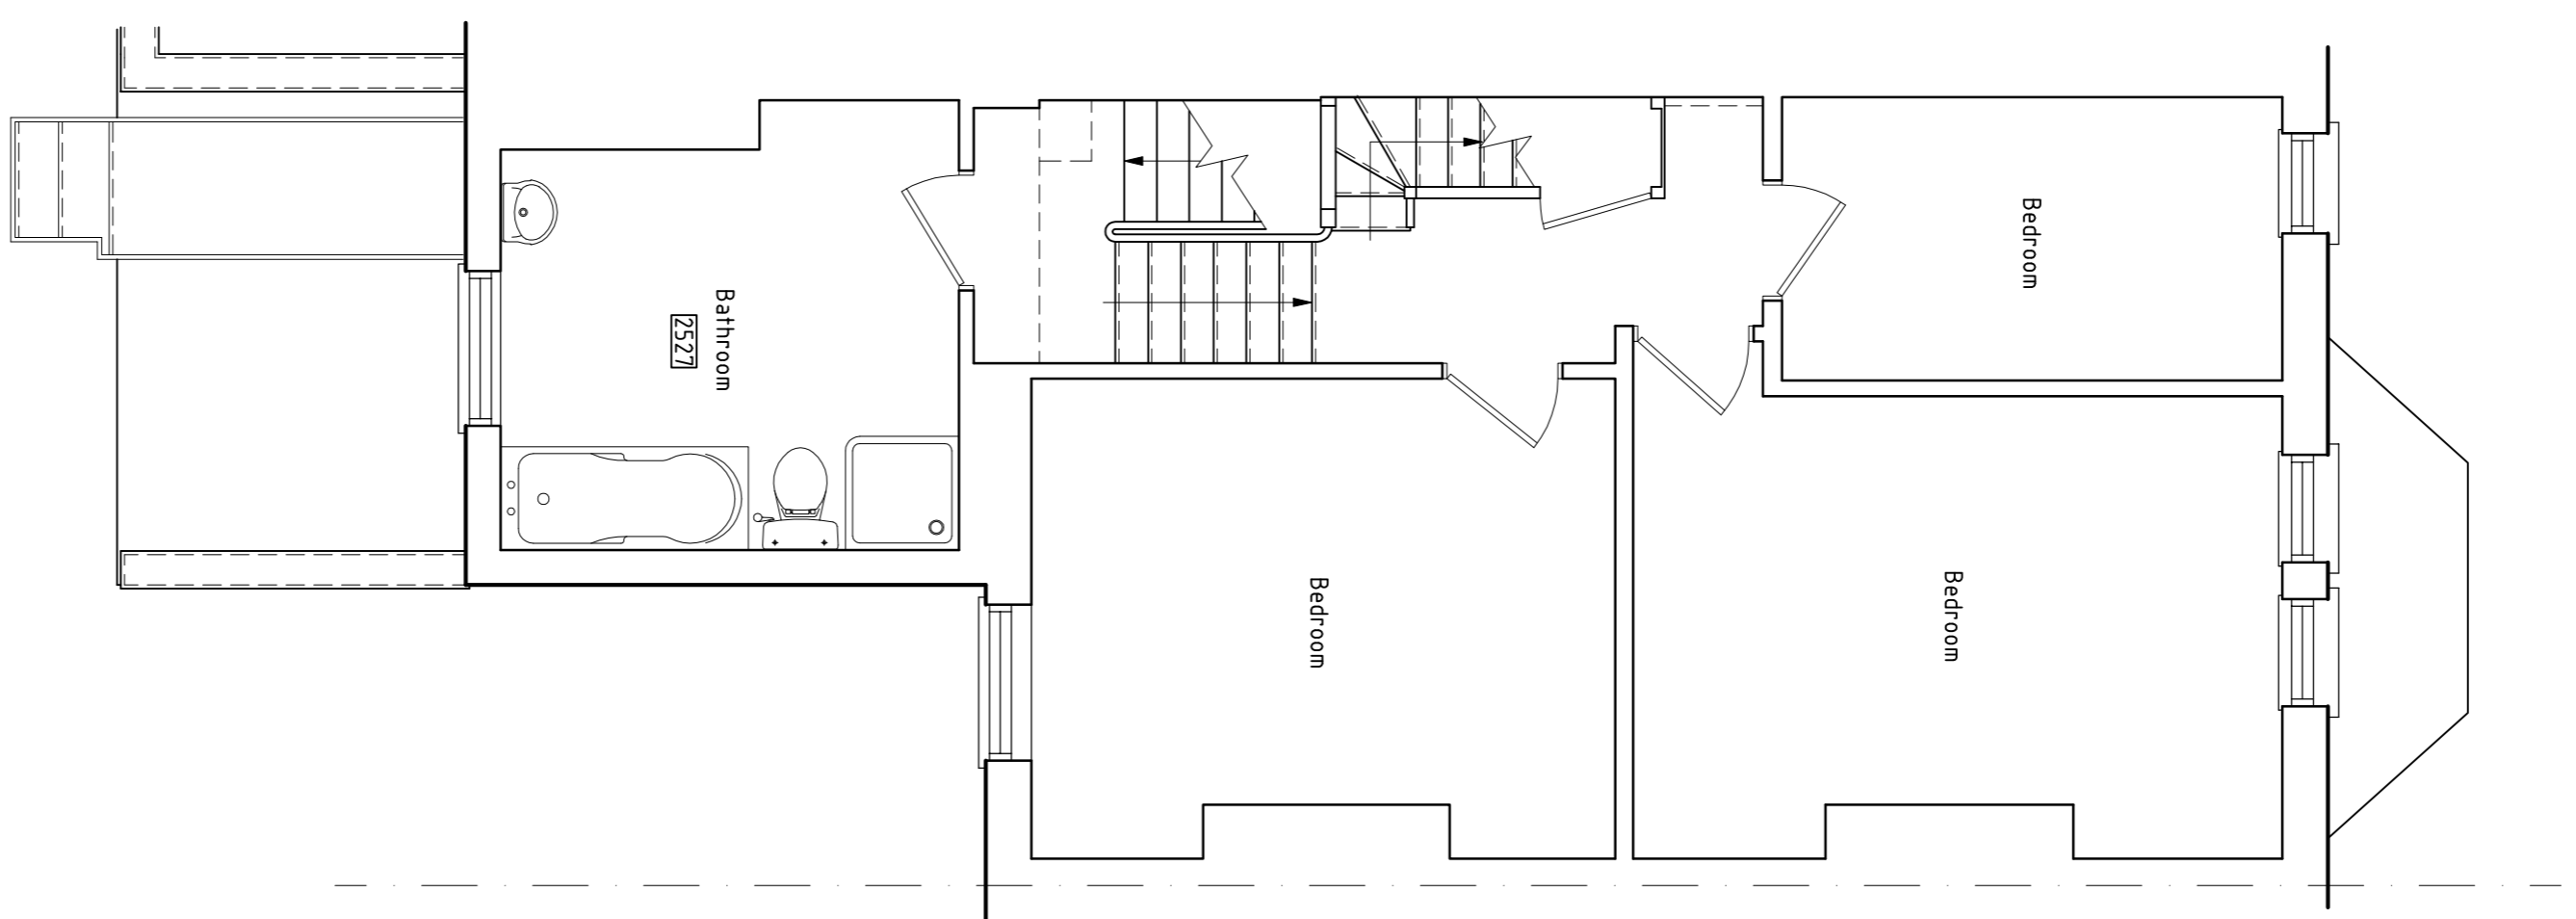


EXISTING
SECOND FLOOR PLAN

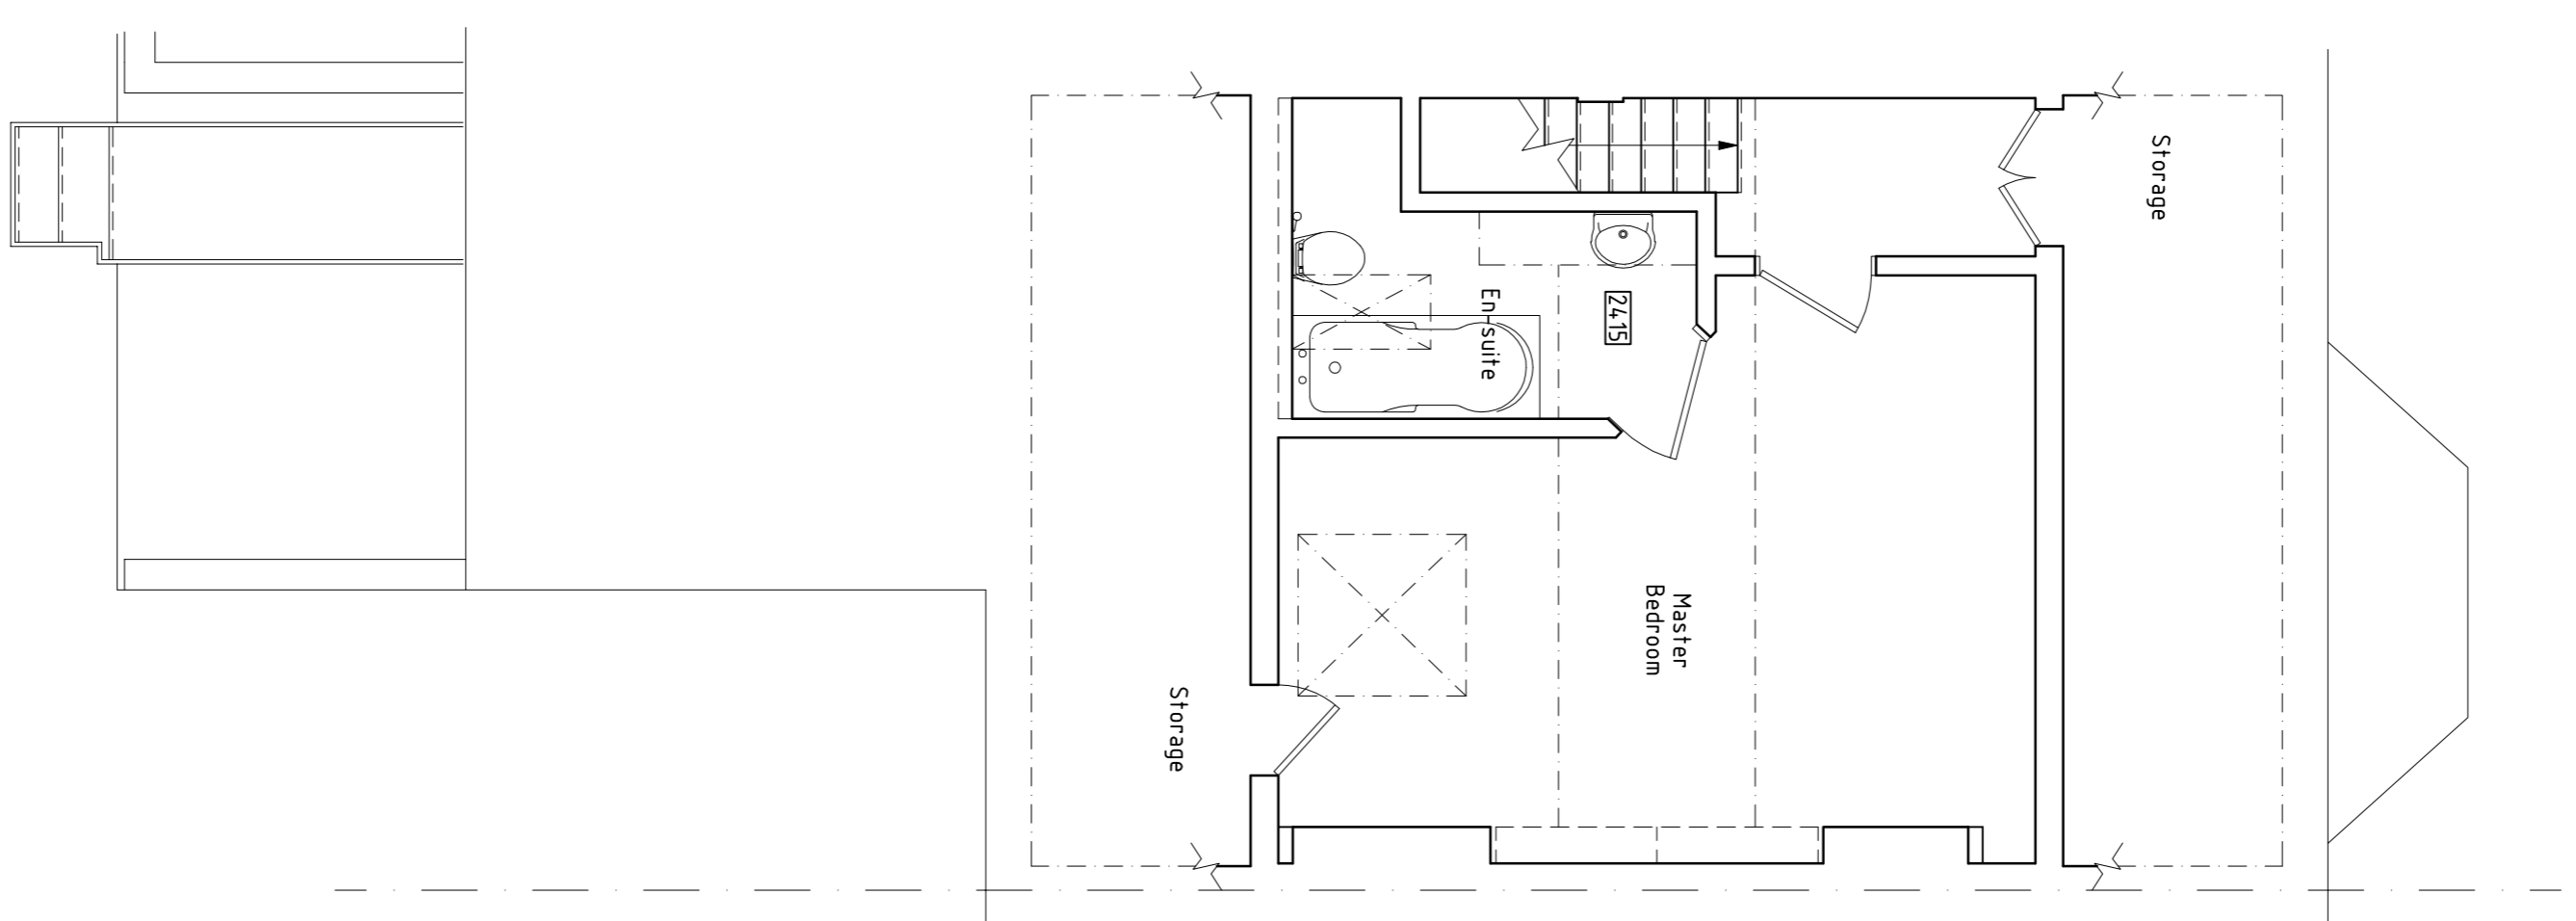

EXISTING
THIRD FLOOR PLAN

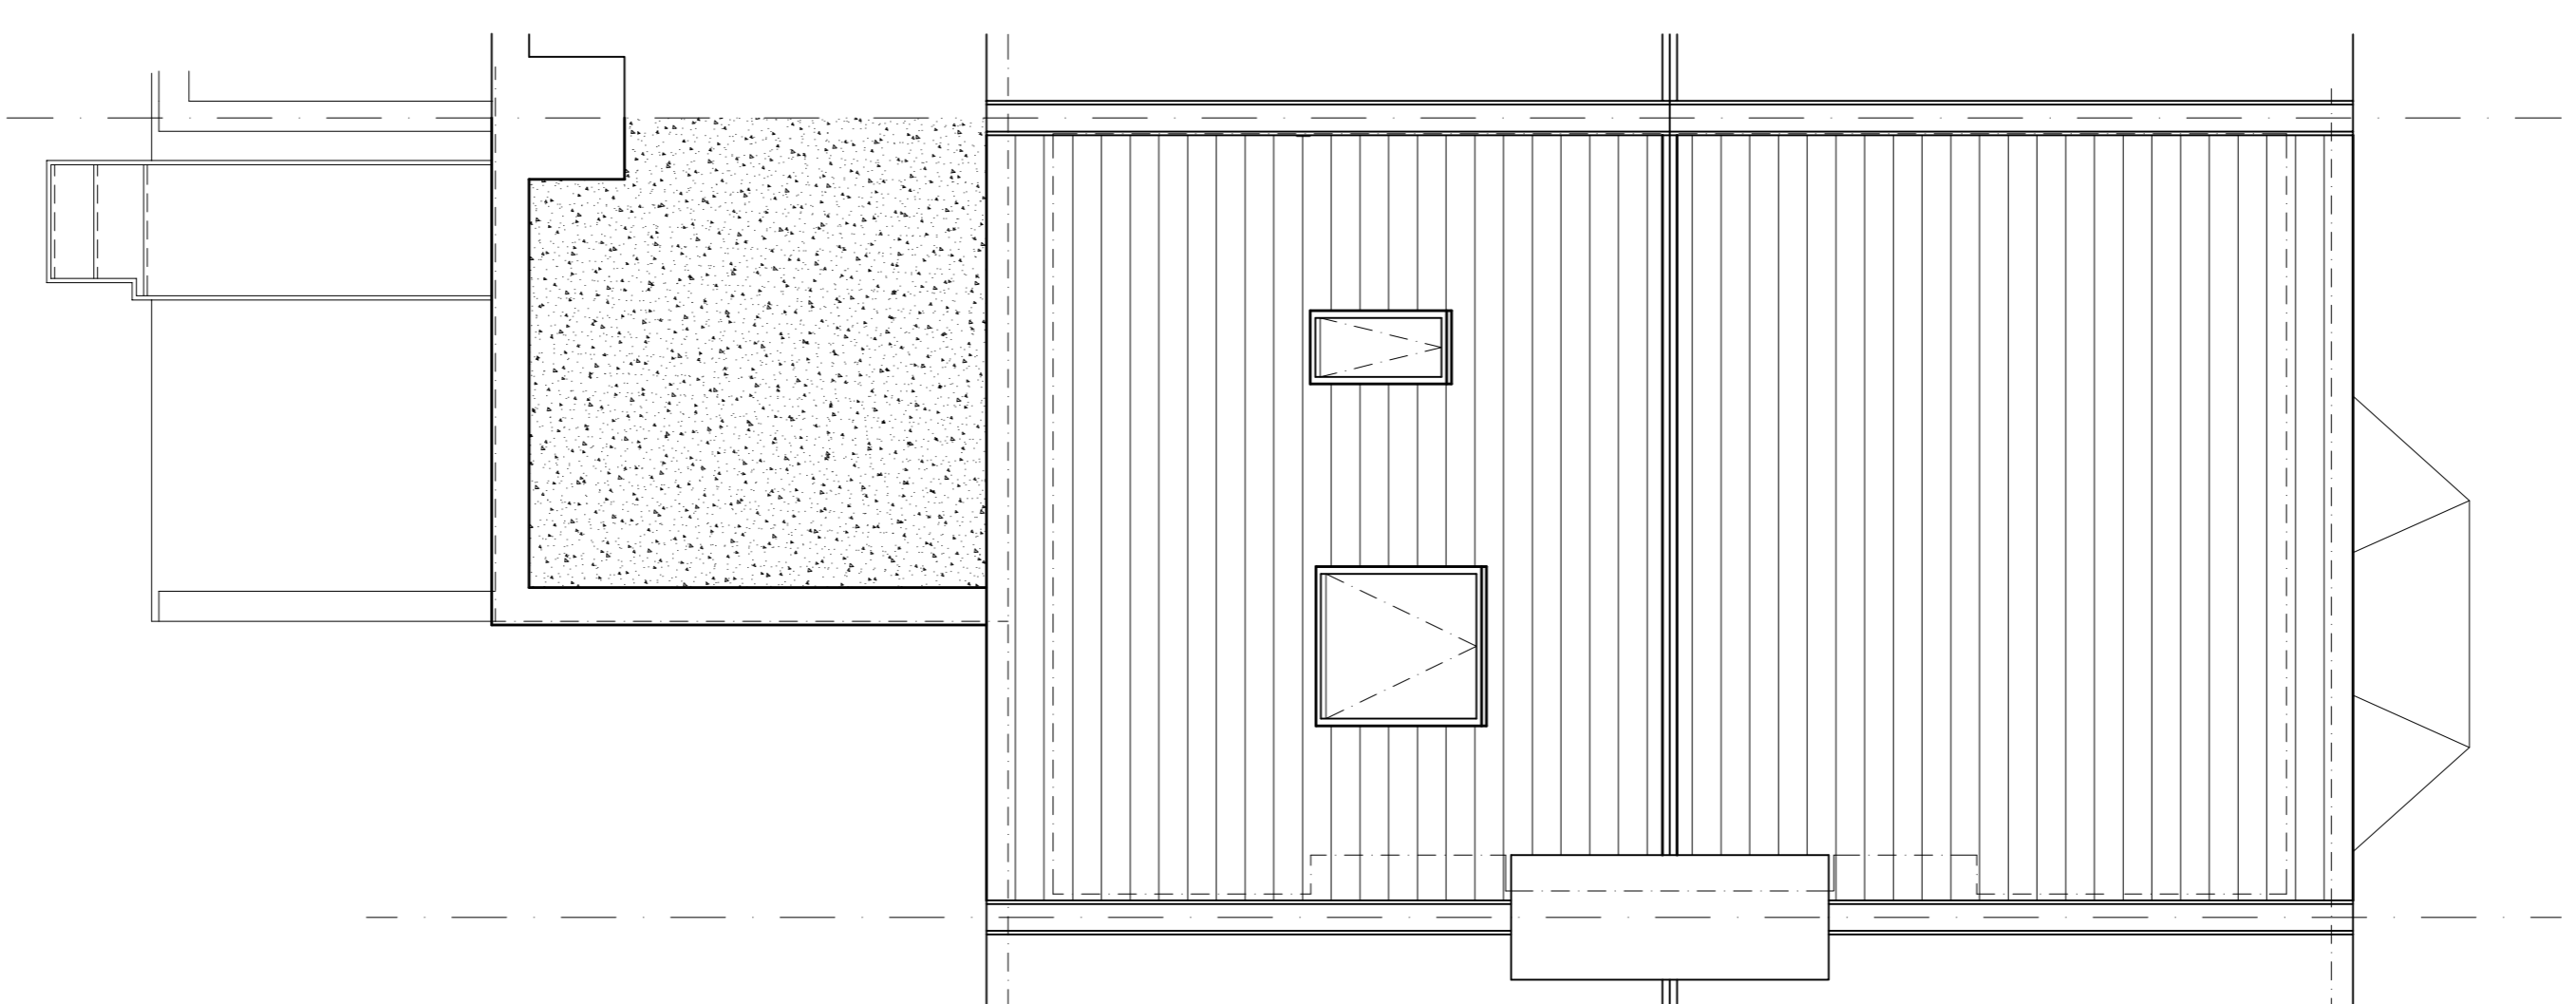

EXISTING
ROOF PLAN

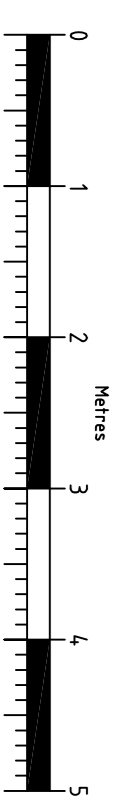

Meters

Scale

Rev	Date	Amendments
1		
1		

CLIENT I. JANNERH	
PROJECT 67B, GASCONY AVENUE, LONDON.	
DRAWING TITLE EXISTING FLOOR PLANS	
Rev RJS	Date AUGUST 2015
Scale A1 @ 1:50	REV —
DRAWING No. 15102/01	

SPRINGWHEEL ASSOCIATES ARCHITECTURAL, CIVIL AND STRUCTURAL CONSULTANTS Highway Farm, Hester Road, Dersley, Coleshill, Solihull, CV57 9JZ Tel: 0121 866432 e-mail: info@springwheel.co.uk	
---	--