

Copyright in the design and this drawing is the property of 51% Studios Limited. Reproduction in whole or in part is forbidden without written permission of 51% Studios Limited.

All Dimensions are to be checked on site before any work proceeds. Do not scale this drawing but use only figured dimensions. Any errors or omissions are to be reported to 51%.

The contractor shall submit full size drawings and specifications to 51% for approval, without which, manufacture shall not commence.

This drawing is to be read in conjunction with all the relevant consultants' and / or specialists' drawings/documents, and any discrepancies or variations are to be notified to 51% before work commences.



For further information please see other drawings and documents enclosed with this drawing.

For information on structure use engineer's drawings.

For further information on services use engineer's and/or contractor's drawings.



1 Existing Site Plan  
1:200

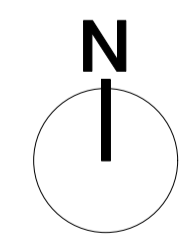 

NOTES

(This area is currently blank for notes.)

No.	Date	Issue Notes
A	31/7/15	Issued for Planning

**51%**

1A Cobham Mews, Agar Grove, London NW1 9SB  
t. 44 [0] 8456 123 991 www.51pct.com

Project  
**19 Rona Road**

Client  
**Brendan Massam  
Flat 3, 1 Netherhall Gardens,  
London, NW3 5RN**

Status  
**Planning**

Drawing  
**Existing Site Plan**

Project Architect **PT** Project ID **1135**

Drawn By **MS** Scale **1:200 @ A1**

Checked By **51%** Drawing No. **0000** Revision **A**

Date **May 2015**

File Name

Copyright in the design and this drawing is the property of 51% Studios Limited. Reproduction in whole or in part is forbidden without written permission of 51% Studios Limited.

All Dimensions are to be checked on site before any work proceeds. Do not scale this drawing but use only figured dimensions. Any errors or omissions are to be reported to 51%.

The contractor shall submit full size drawings and specifications to 51% for approval, without which, manufacture shall not commence.

This drawing is to be read in conjunction with all the relevant consultants' and / or specialists' drawings/documents, and any discrepancies or variations are to be notified to 51% before work commences.

For further information please see other drawings and documents enclosed with this drawing.

For information on structure use engineer's drawings.

For further information on services use engineer's and/or contractor's drawings.



**NOTES**

--	--	--

A	31/7/15	Issued for Information
---	---------	------------------------

No.	Date	Issue Notes
-----	------	-------------

# 51%

1A Cobham Mews, Agar Grove, London NW1 9SB  
t. 44 [0] 8456 123 991 www.51pct.com

**Project**  
19 Rona Road

**Client**  
Brendan Massam  
Flat 3, 1 Netherhall Gardens,  
London, NW3 5RN

**Status**  
Planning

**Drawing**  
Proposed Site Plan

Project Architect PT	Project ID 1135
-------------------------	--------------------

Drawn By MS	Scale 1:200 @ A1
----------------	---------------------

Checked By 51%	Drawing No.	Revision
-------------------	-------------	----------

Date May 2015	1000 A
------------------	--------

File Name	
-----------	--

1 Proposed Site Plan  
1:200

