

DEMOLITION SHOWN HATCHED




FIRST FLOOR PLAN AS EXISTING

FLAT C 107 BRECKNOCK ROAD, LONDON, N7 0DA for SARAH HUNTER

GUARD TILLMAN POLLOCK LTD ARCHITECTS

AUGUST 2015 SCALE: 1:100 @ A3

4265/PL01/01

 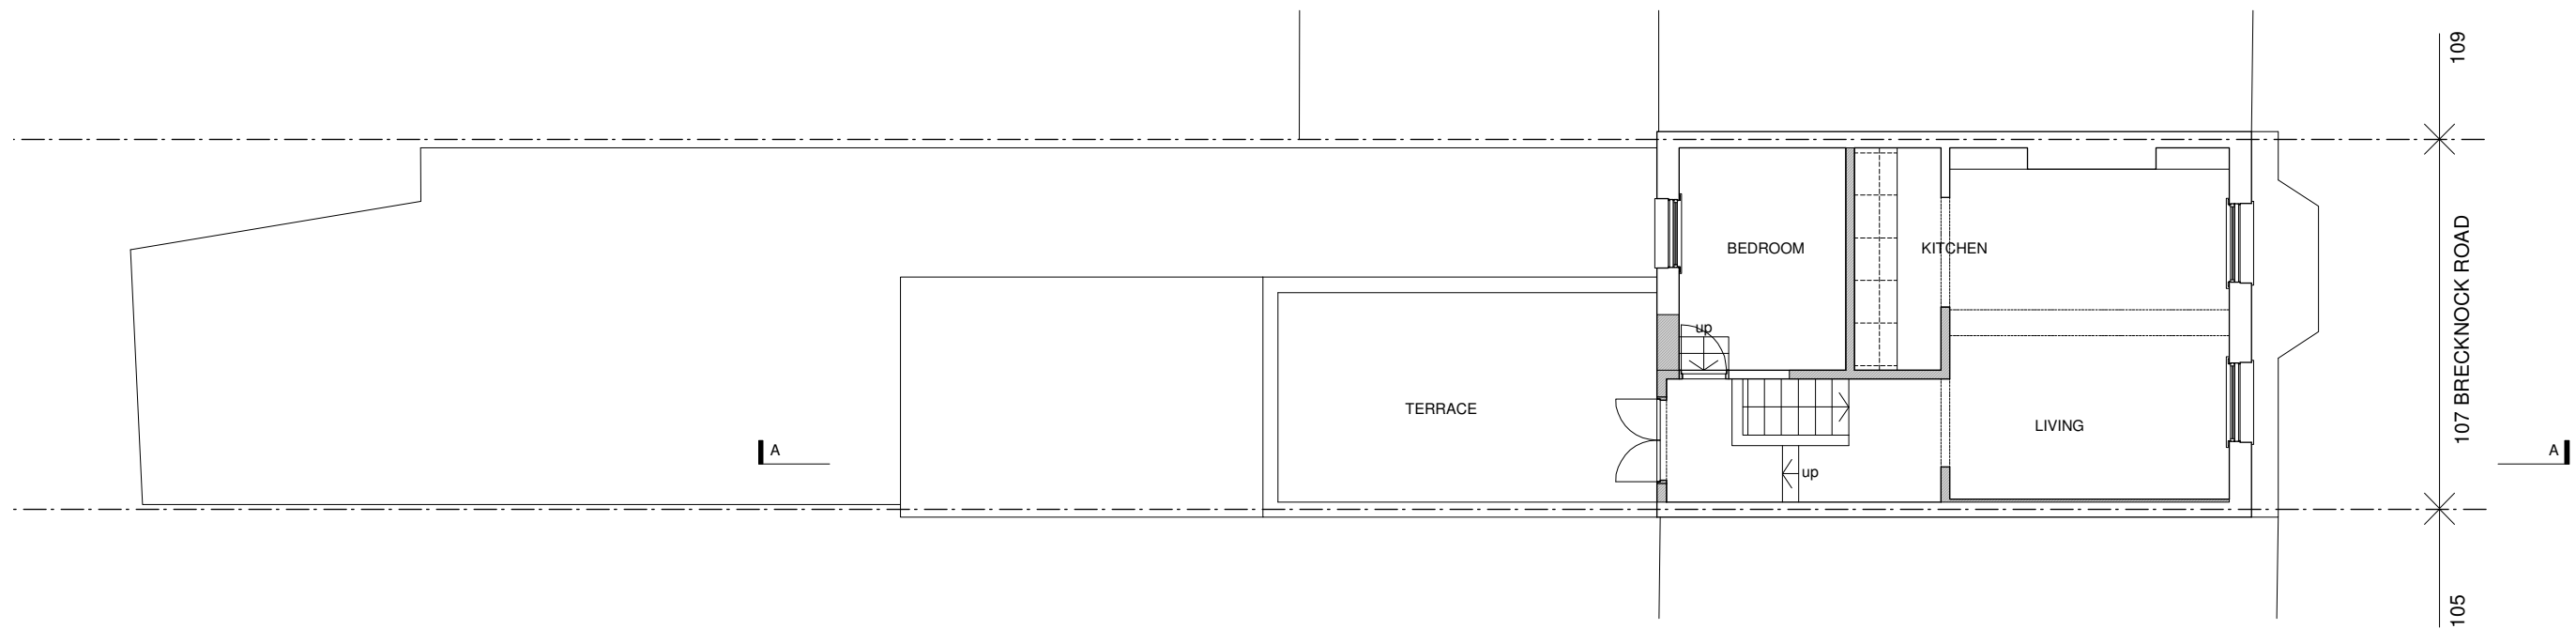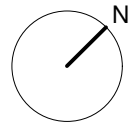

DEMOLITION SHOWN HATCHED

SECOND FLOOR PLAN AS EXISTING




FLAT C 107 BRECKNOCK ROAD, LONDON, N7 0DA for SARAH HUNTER

GUARD TILLMAN POLLOCK LTD ARCHITECTS

AUGUST 2015

SCALE: 1:100 @ A3

4265/PL01/02

 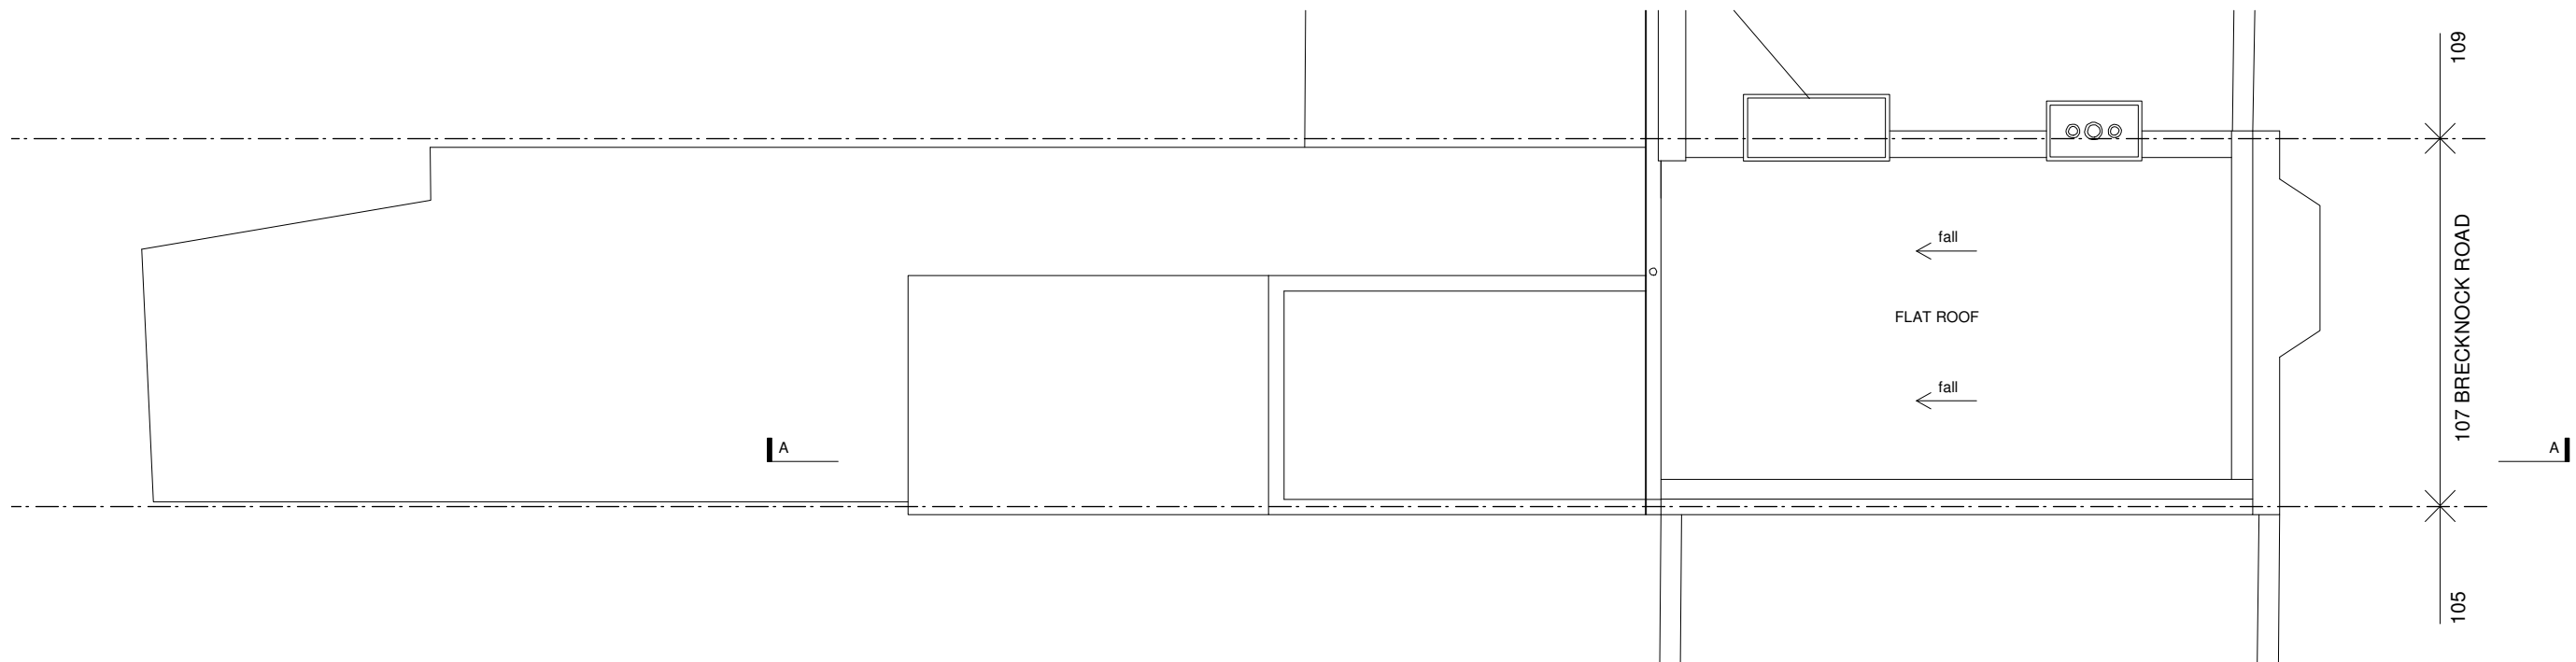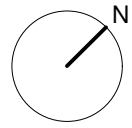



ROOF PLAN AS EXISTING

FLAT C 107 BRECKNOCK ROAD, LONDON, N7 0DA for SARAH HUNTER

GUARD TILLMAN POLLOCK LTD ARCHITECTS

AUGUST 2015 SCALE: 1:100 @ A3

4265/PL01/04

 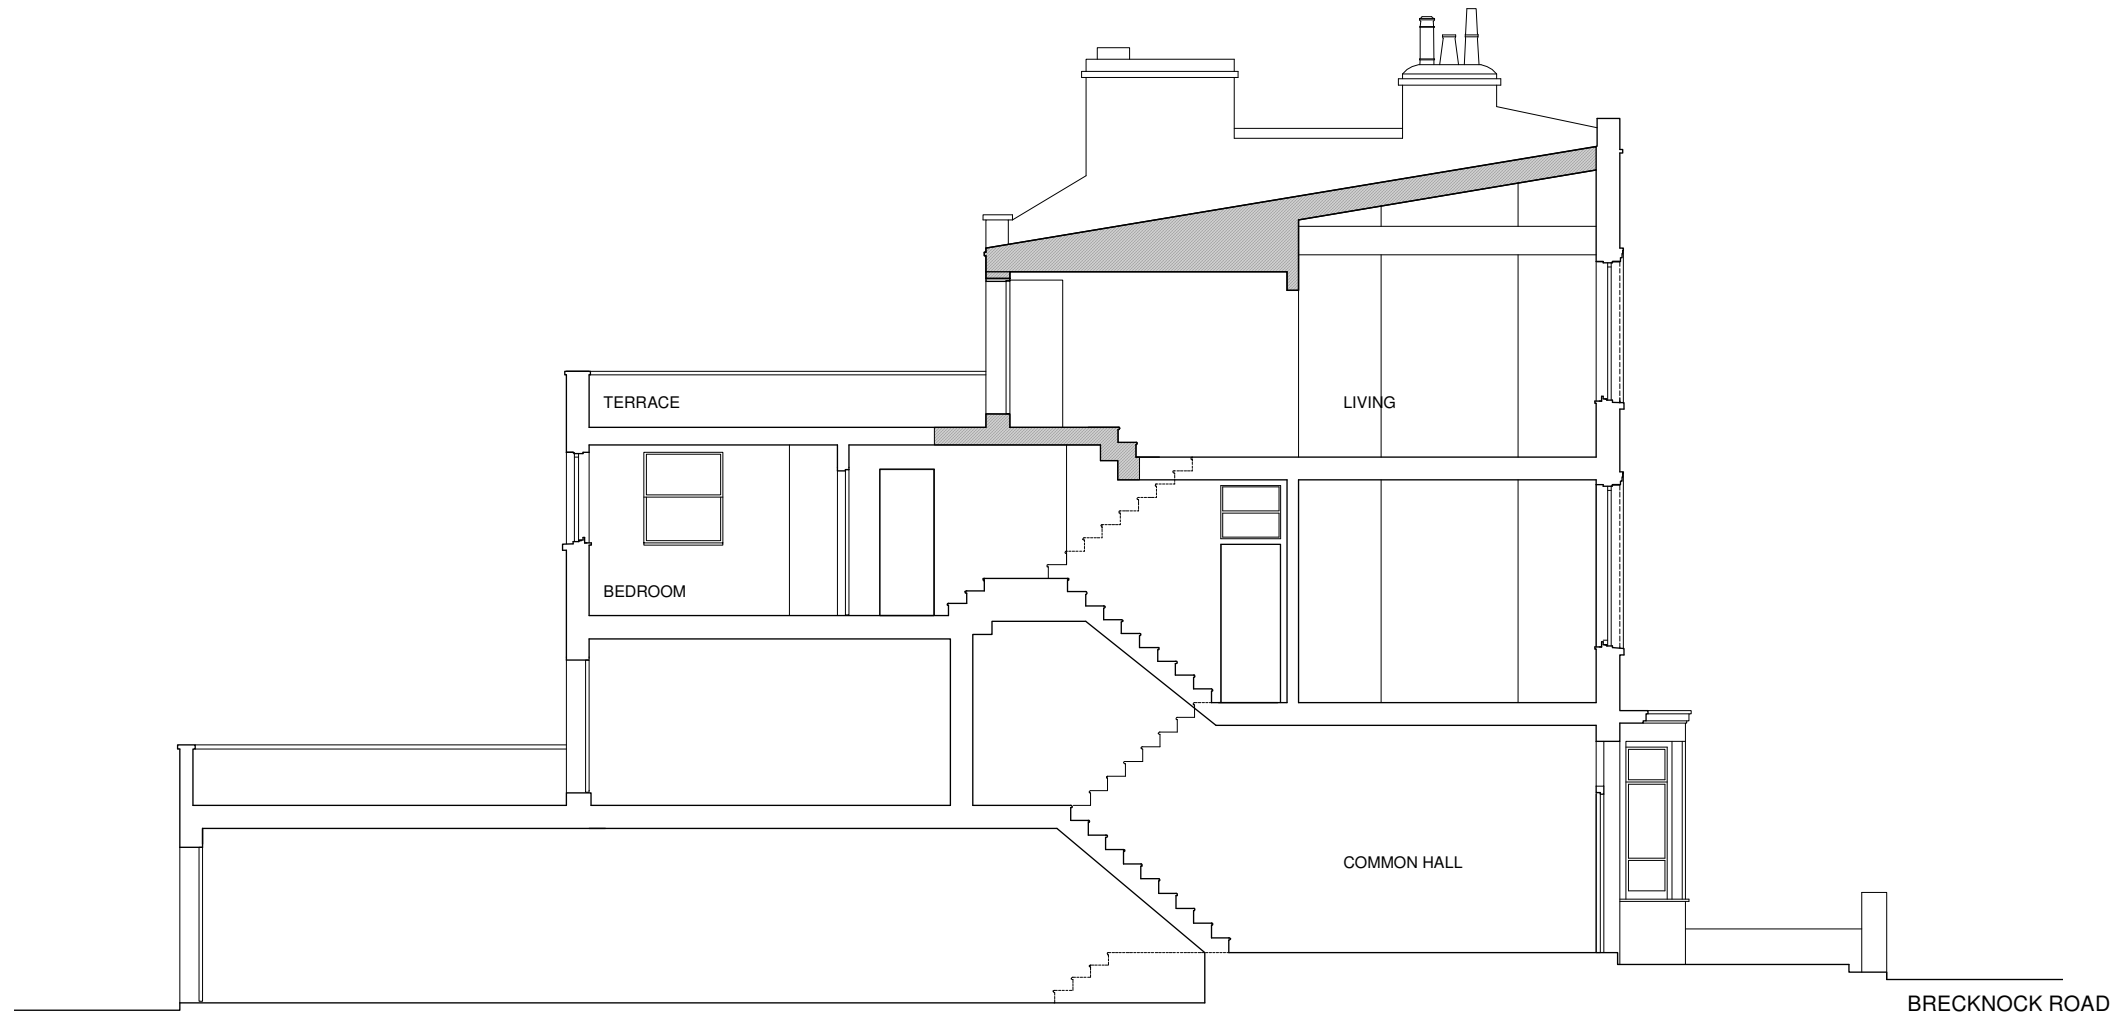

DEMOLITION SHOWN HATCHED


SECTION AA AS EXISTING

FLAT C 107 BRECKNOCK ROAD, LONDON, N7 0DA for SARAH HUNTER

GUARD TILLMAN POLLOCK LTD ARCHITECTS

AUGUST 2015 SCALE: 1:100 @ A3

4265/PL01/05

 



FRONT ELEVATION AS EXISTING

FLAT C 107 BRECKNOCK ROAD, LONDON, N7 0DA for SARAH HUNTER

GUARD TILLMAN POLLOCK LTD ARCHITECTS

AUGUST 2015 SCALE: 1:100 @ A3

4265/PL01/06

 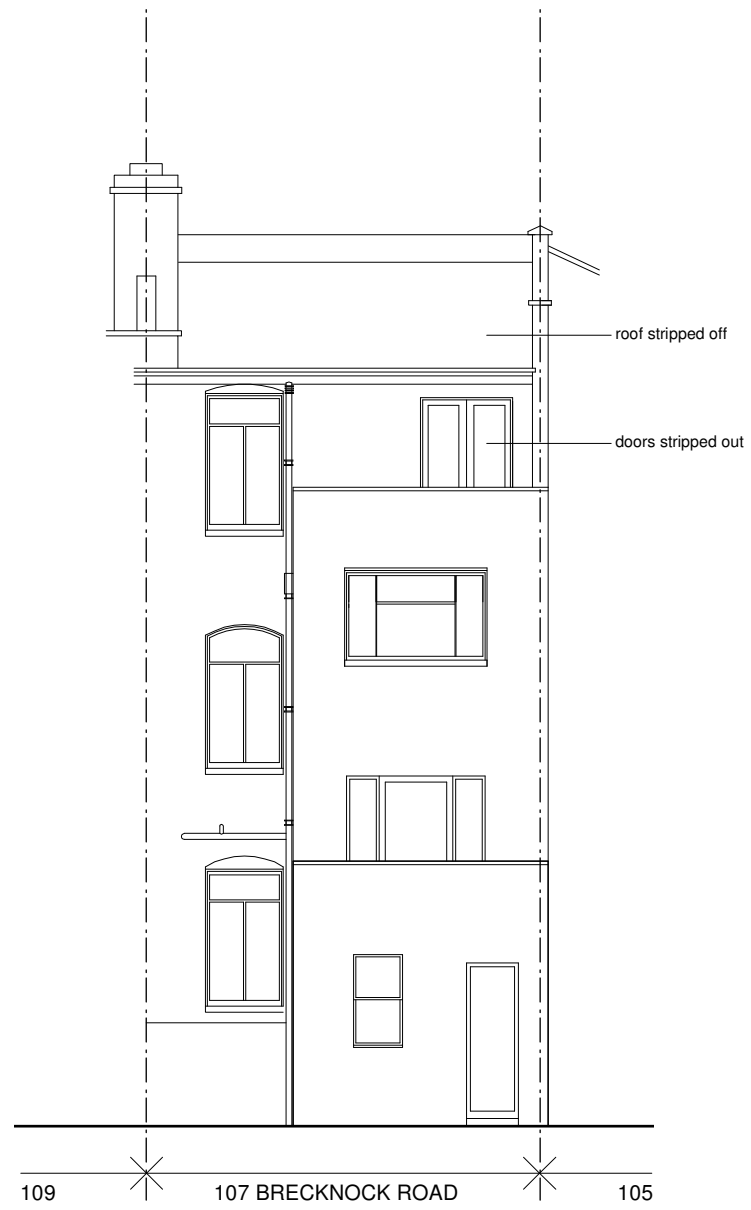

REAR ELEVATION AS EXISTING

FLAT C 107 BRECKNOCK ROAD, LONDON, N7 0DA for SARAH HUNTER

GUARD TILLMAN POLLOCK LTD ARCHITECTS

AUGUST 2015 SCALE: 1:100 @ A3

4265/PL01/07