

NEW WORK SHOWN HATCHED




FIRST FLOOR PLAN AS PROPOSED

FLAT C 107 BRECKNOCK ROAD, LONDON, N7 0DA for SARAH HUNTER

GUARD TILLMAN POLLOCK LTD ARCHITECTS

AUGUST 2015 SCALE: 1:100 @ A3

4265/PL02/01

 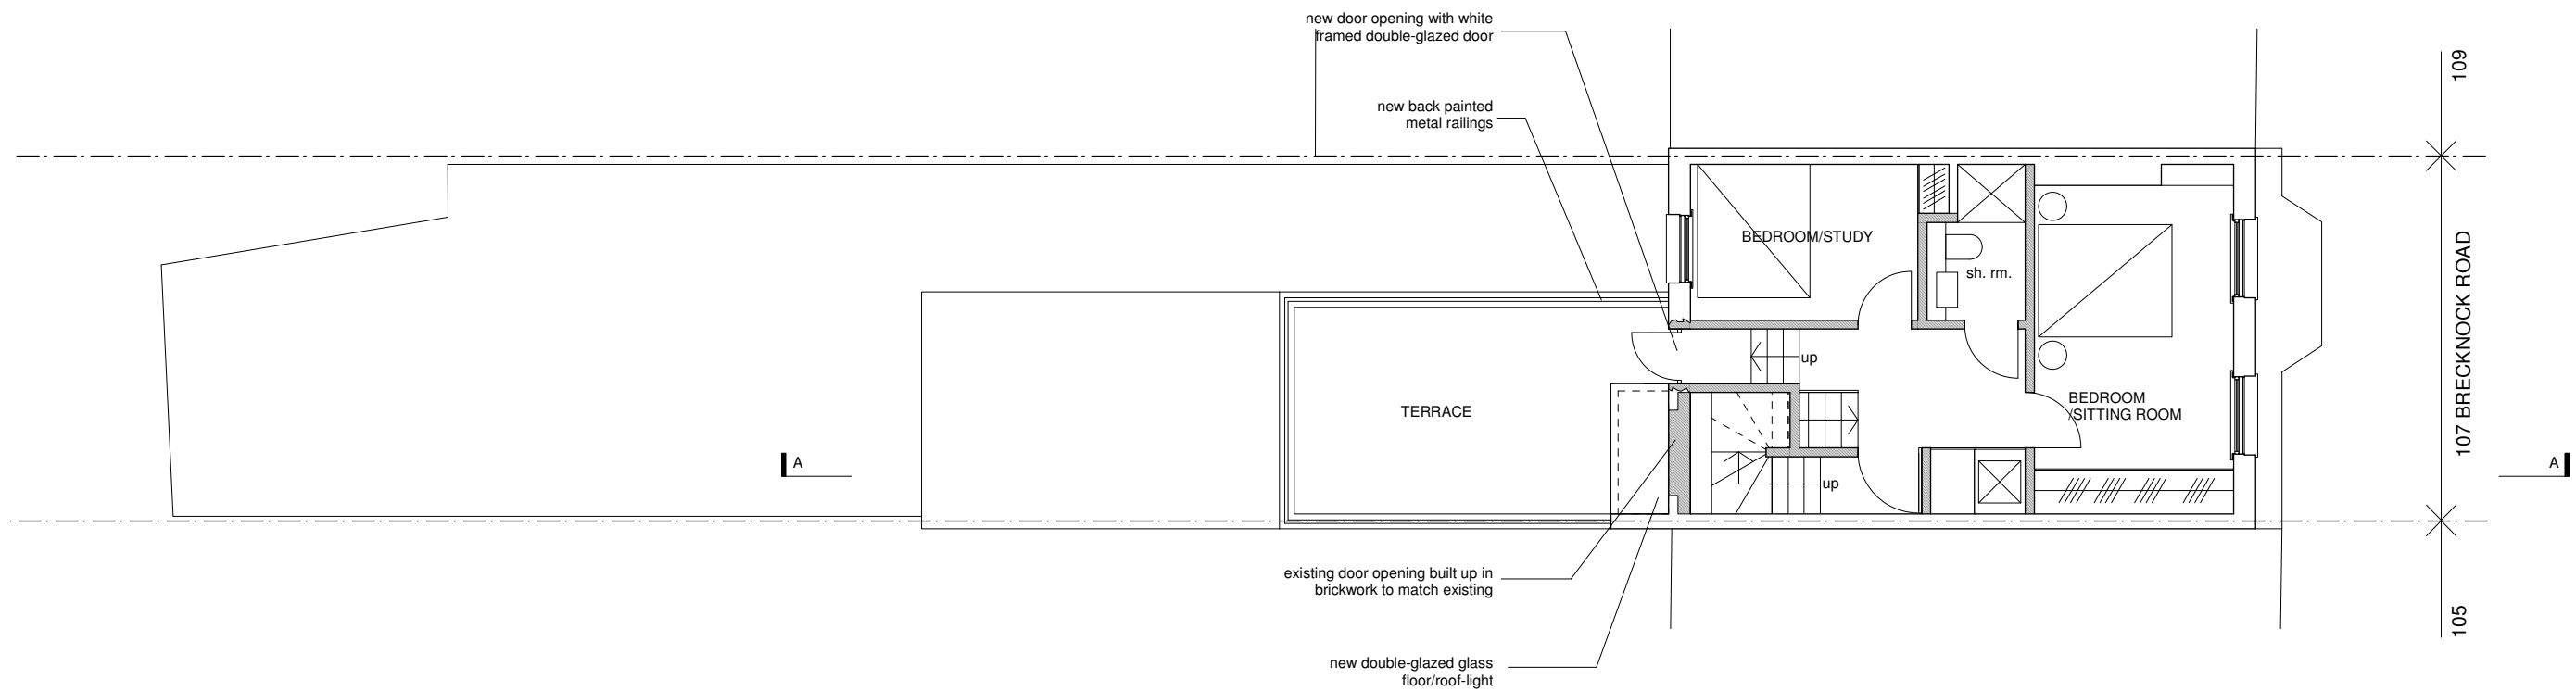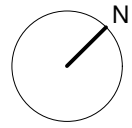

NEW WORK SHOWN HATCHED




SECOND FLOOR PLAN AS PROPOSED

FLAT C 107 BRECKNOCK ROAD, LONDON, N7 0DA for SARAH HUNTER

GUARD TILLMAN POLLOCK LTD ARCHITECTS

AUGUST 2015 SCALE: 1:100 @ A3

4265/PL02/02

 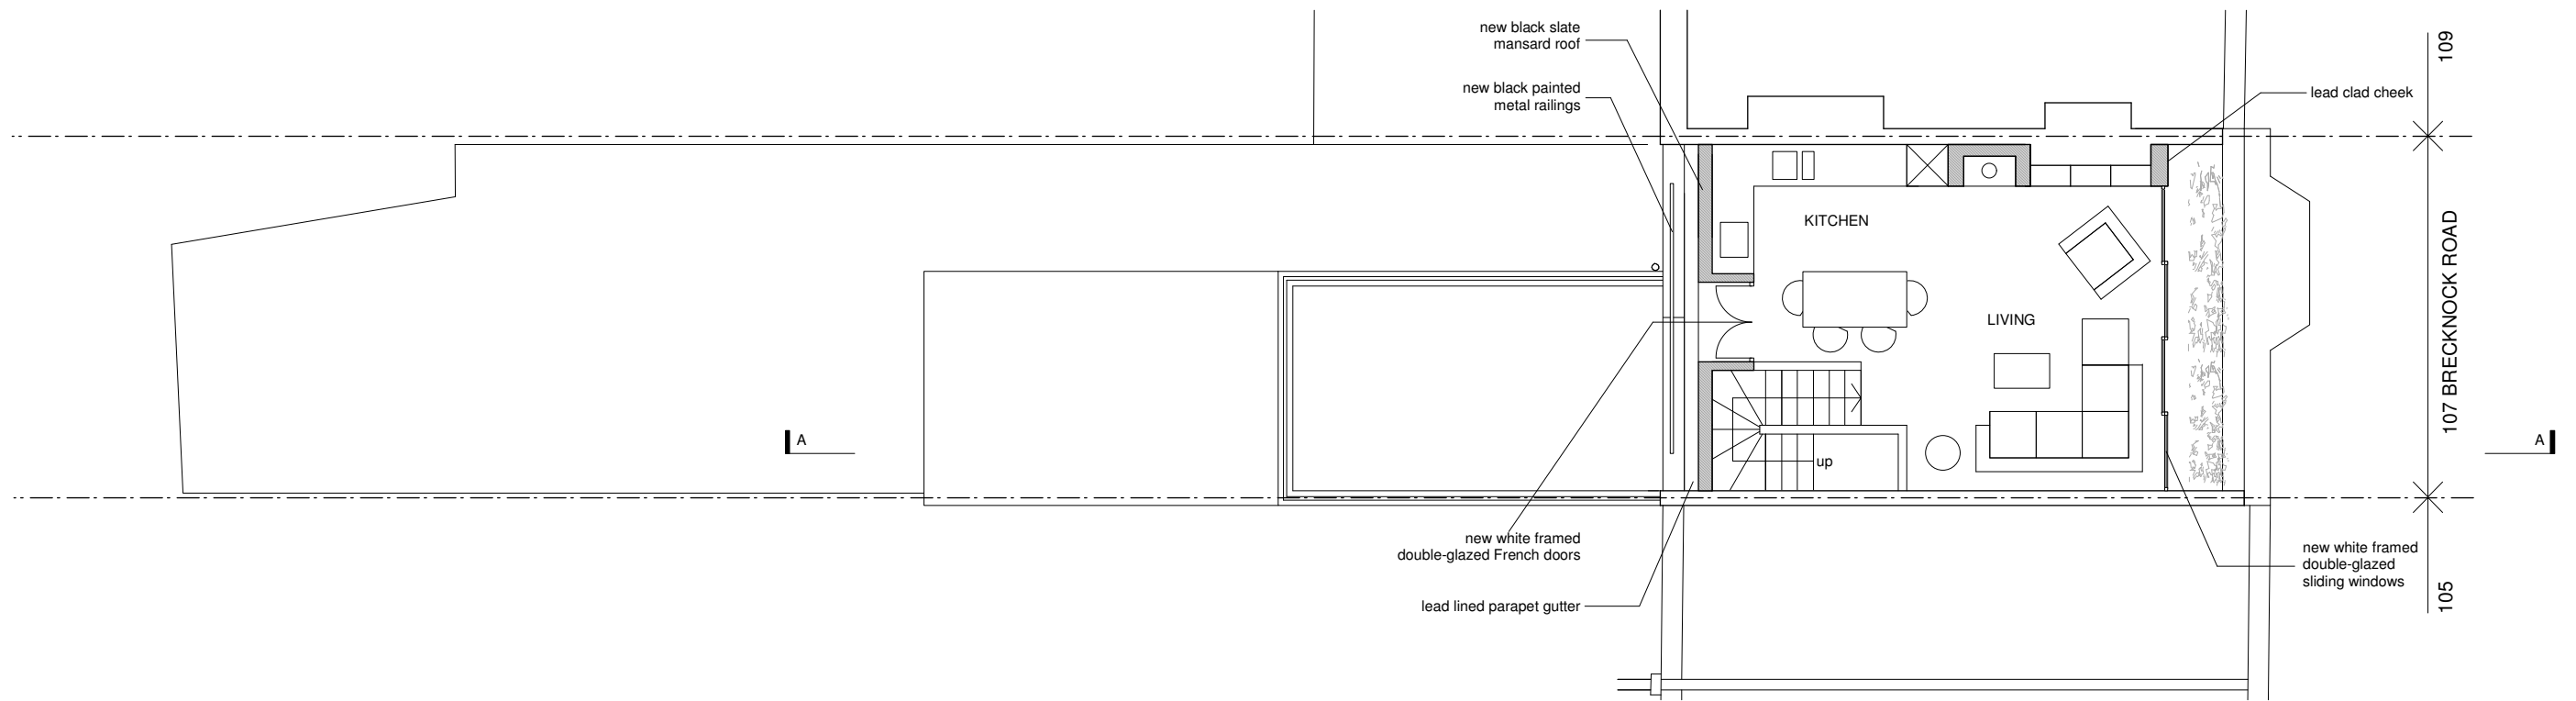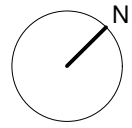

NEW WORK SHOWN HATCHED

THIRD FLOOR PLAN AS PROPOSED




FLAT C 107 BRECKNOCK ROAD, LONDON, N7 0DA for SARAH HUNTER

GUARD TILLMAN POLLOCK LTD ARCHITECTS

AUGUST 2015

SCALE: 1:100 @ A3

4265/PL02/03

 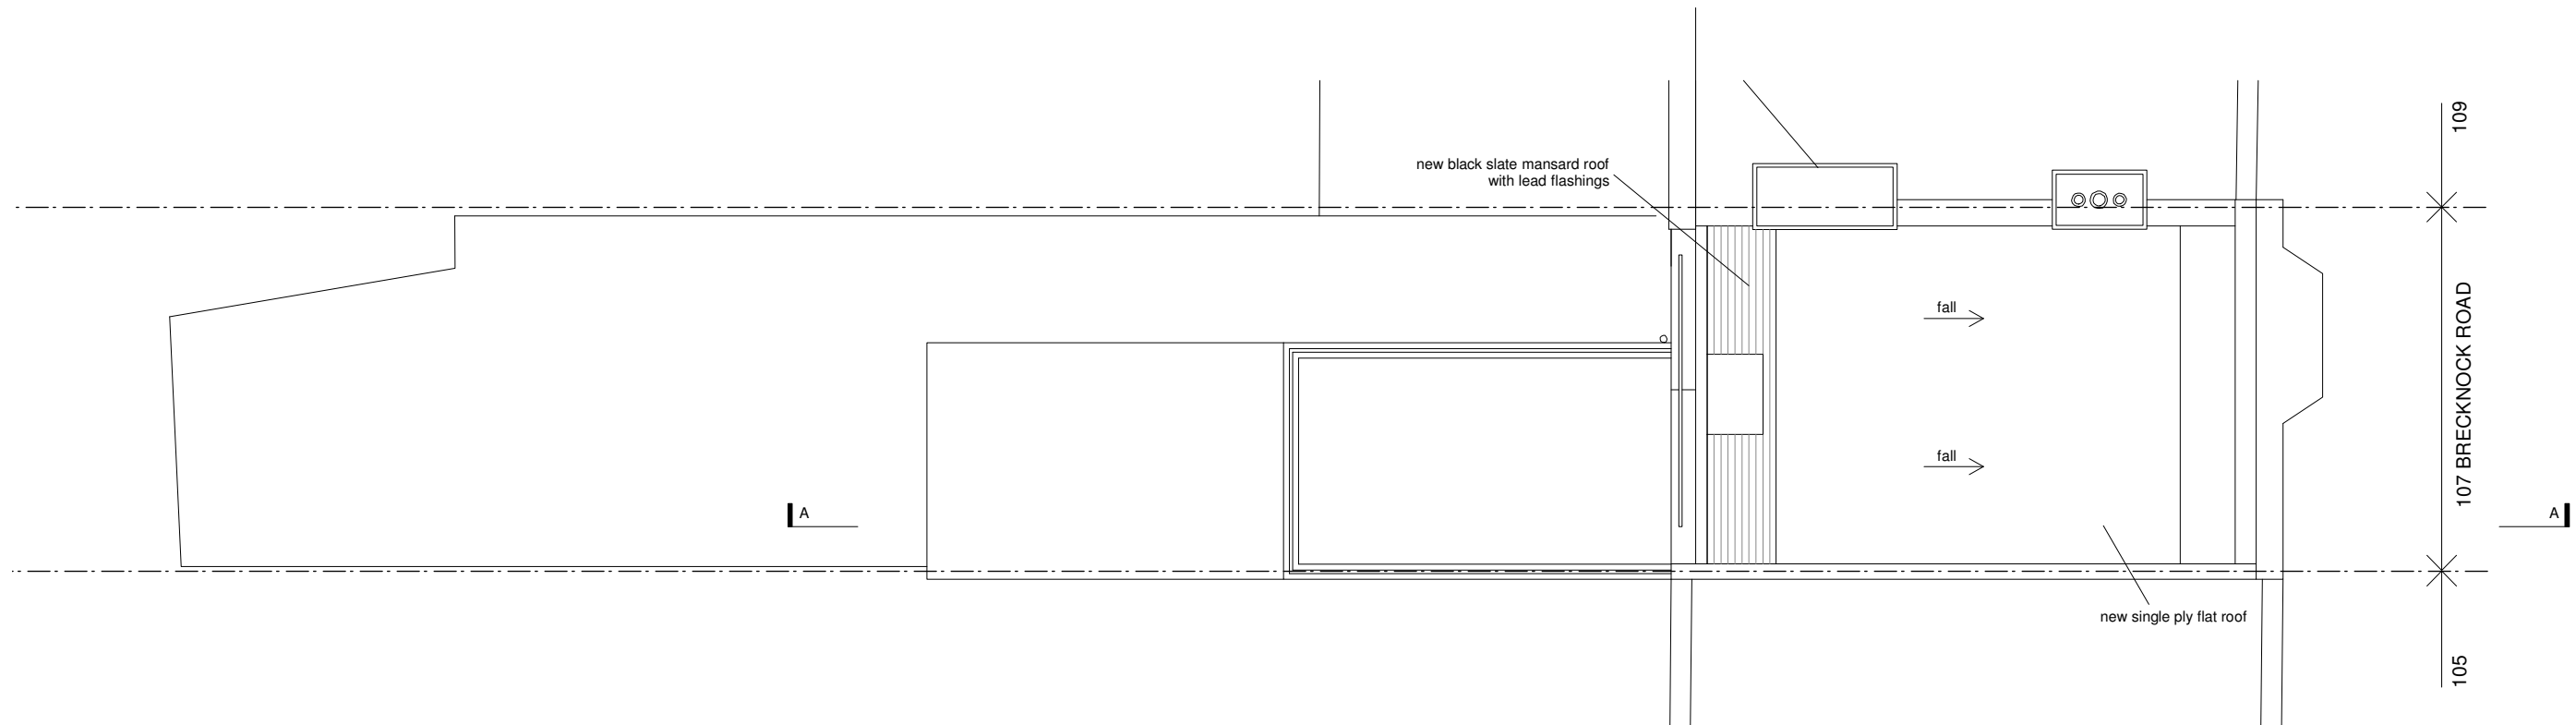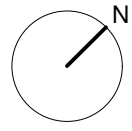


ROOF PLAN AS PROPOSED

FLAT C 107 BRECKNOCK ROAD, LONDON, N7 0DA for SARAH HUNTER

GUARD TILLMAN POLLOCK LTD ARCHITECTS

AUGUST 2015 SCALE: 1:100 @ A3

4265/PL02/04

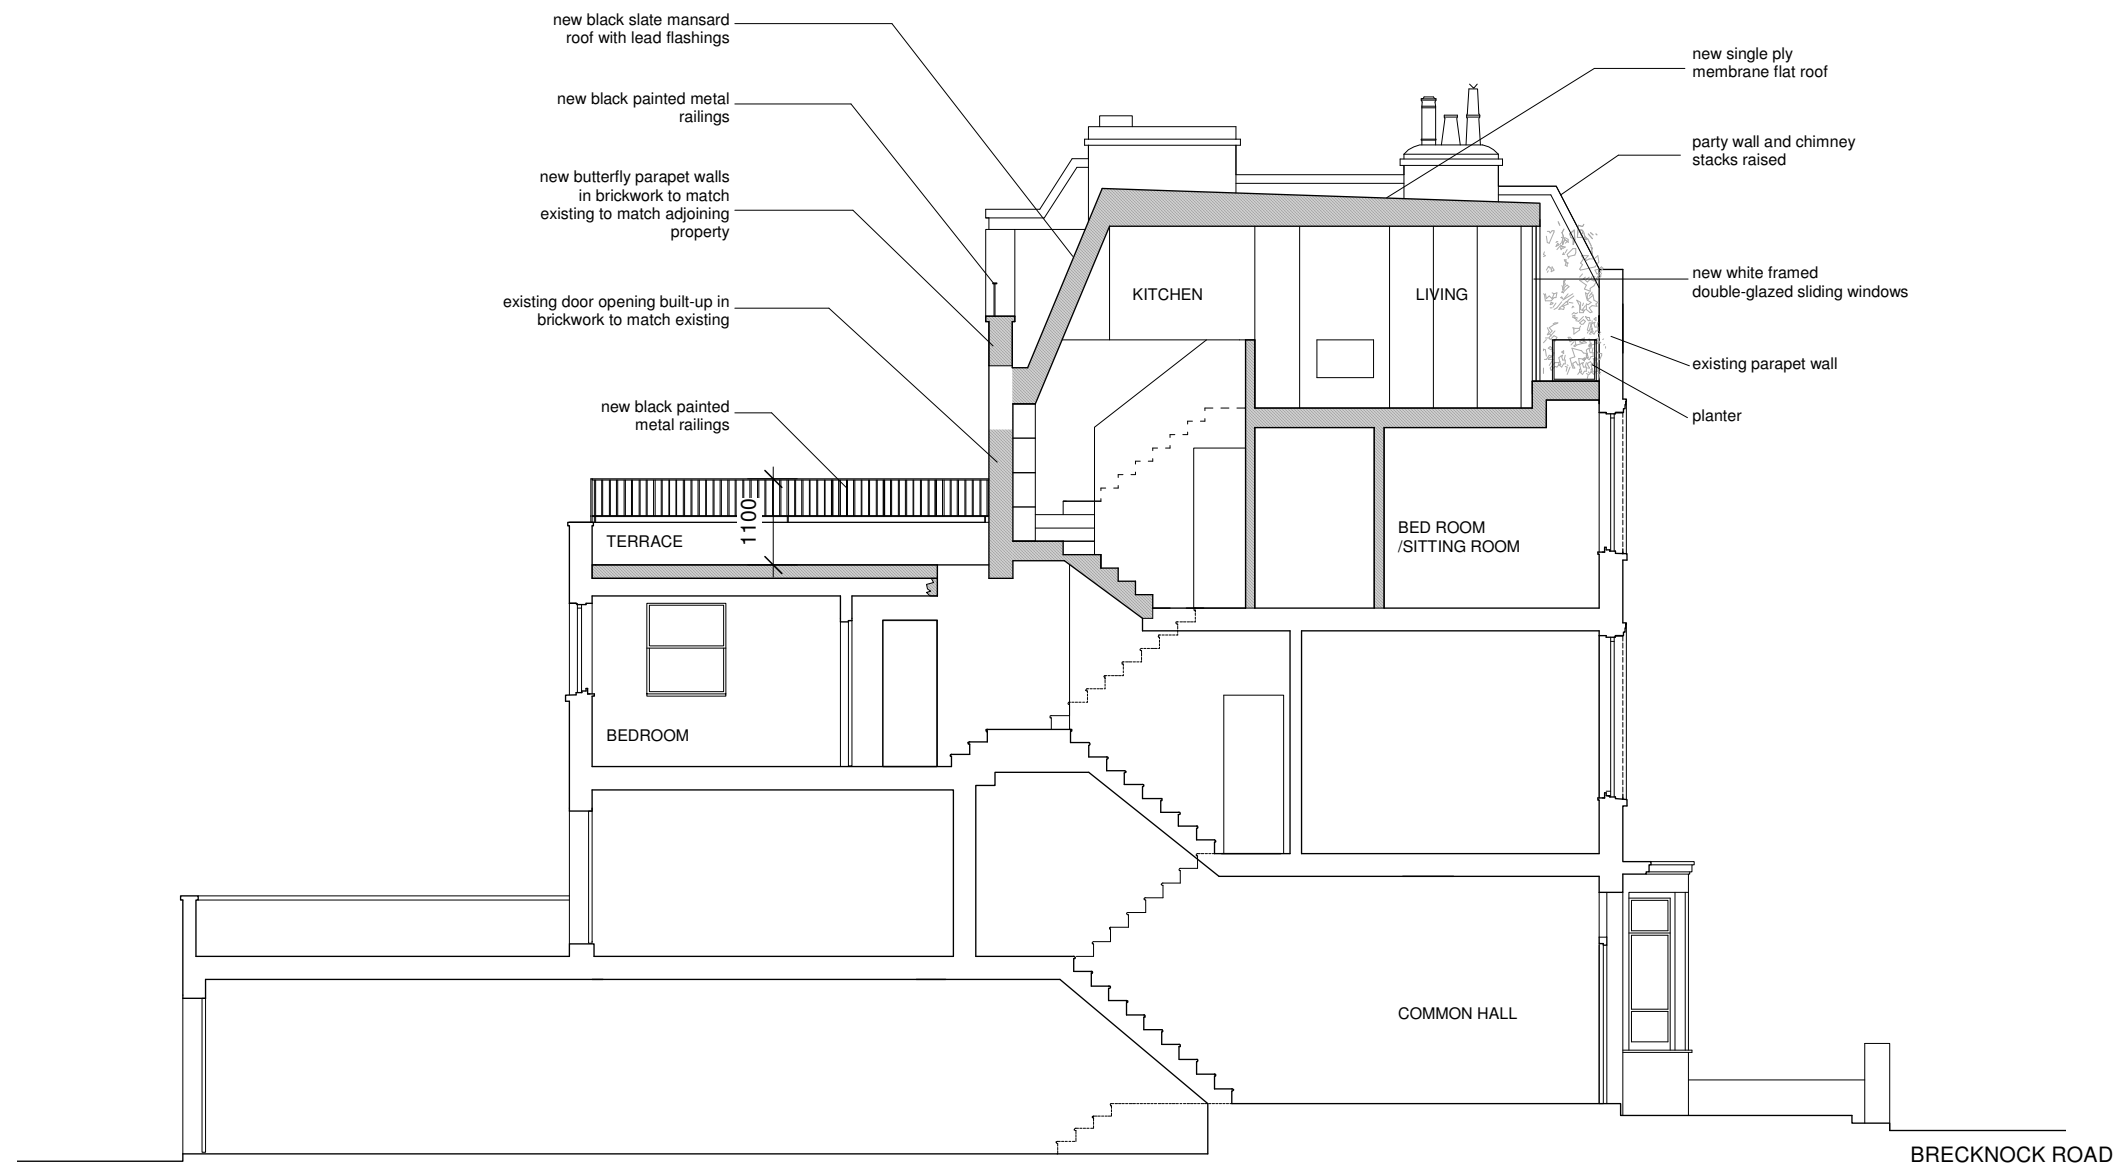


SECTION AA AS PROPOSED

FLAT C 107 BRECKNOCK ROAD, LONDON, N7 0DA for SARAH HUNTER

GUARD TILLMAN POLLOCK LTD ARCHITECTS

AUGUST 2015 SCALE: 1:100 @ A3

4265/PL02/05

 



FRONT ELEVATION AS PROPOSED

FLAT C 107 BRECKNOCK ROAD, LONDON, N7 0DA for SARAH HUNTER

GUARD TILLMAN POLLOCK LTD ARCHITECTS

AUGUST 2015 SCALE: 1:100 @ A3

4265/PL02/06

 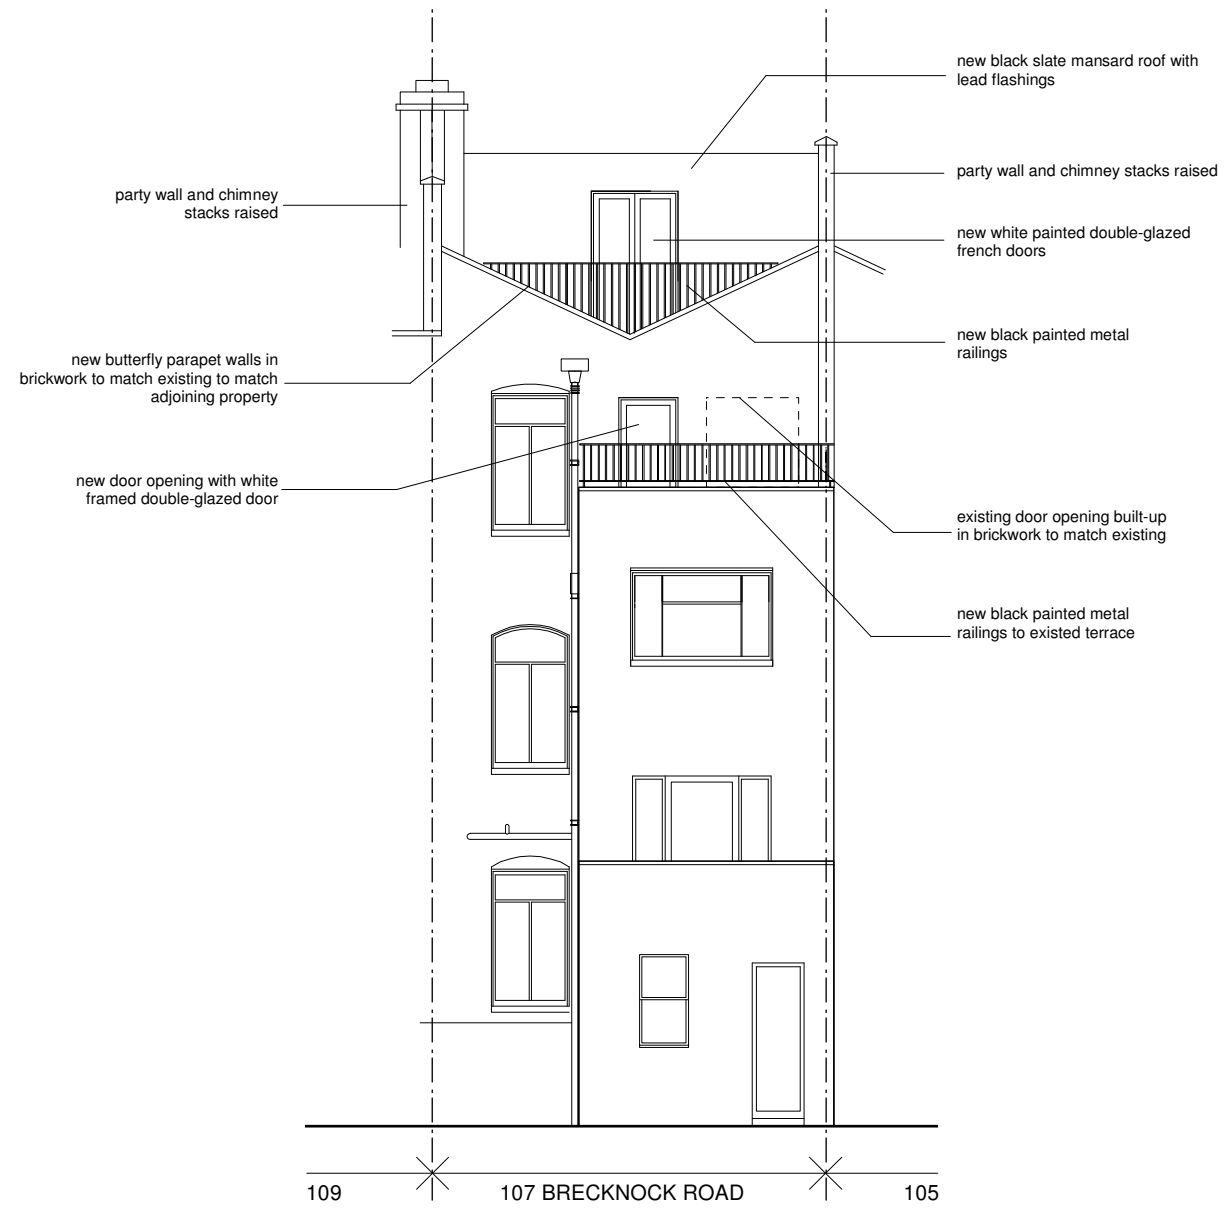

REAR ELEVATION AS PROPOSED

FLAT C 107 BRECKNOCK ROAD, LONDON, N7 0DA for SARAH HUNTER

GUARD TILLMAN POLLOCK LTD ARCHITECTS

AUGUST 2015 SCALE: 1:100 @ A3

4265/PL02/07