




Ground floor plan

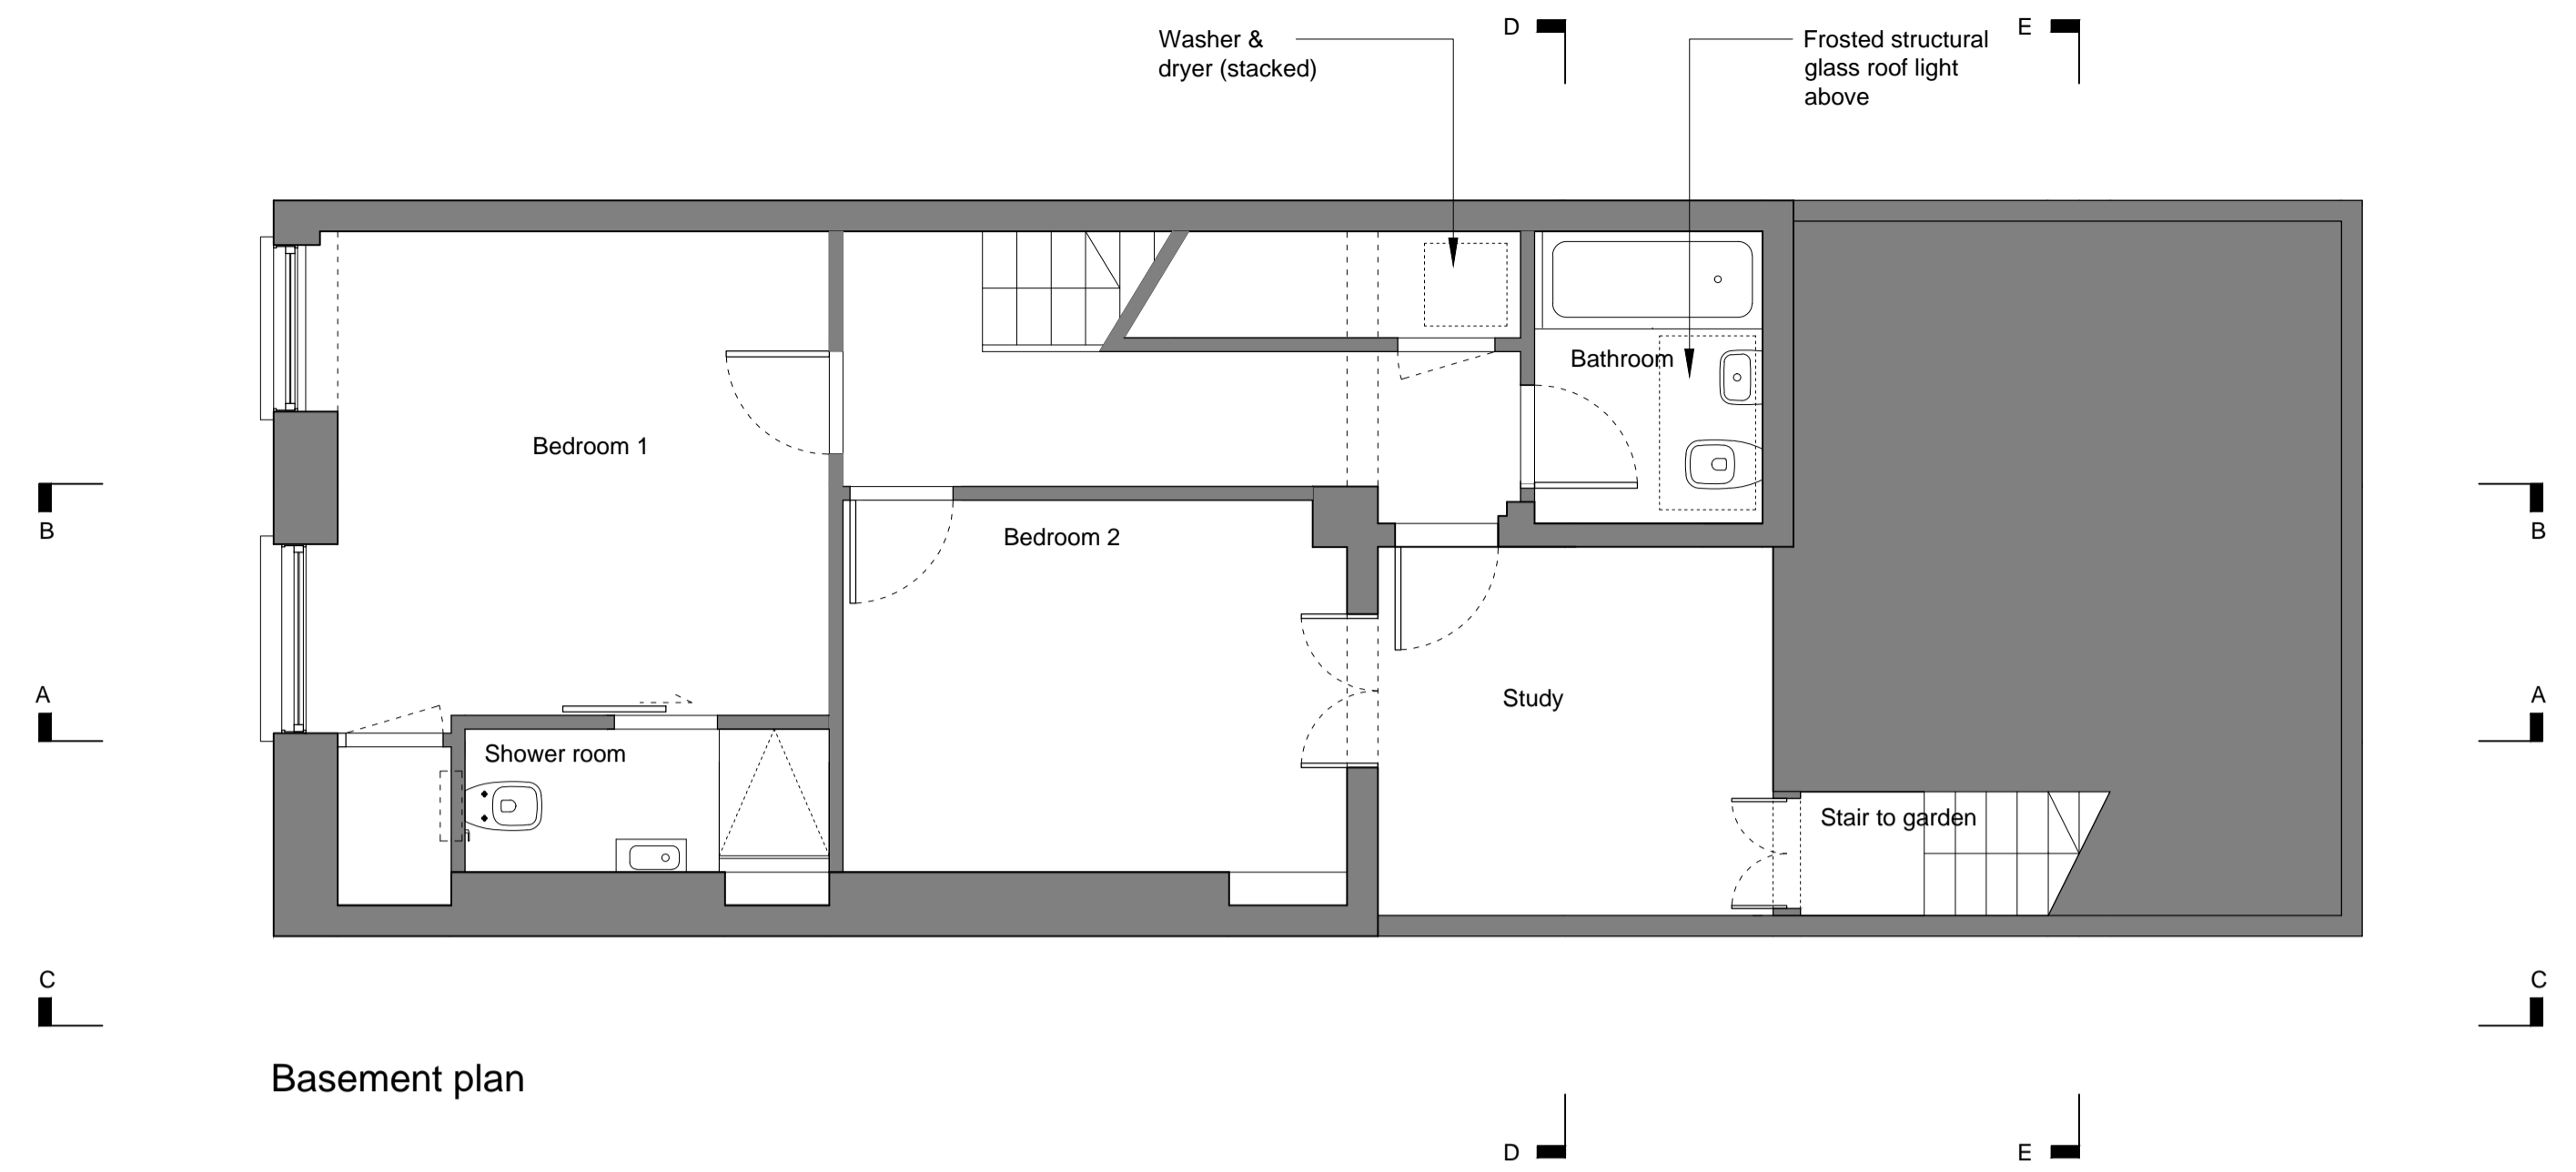


Basement plan

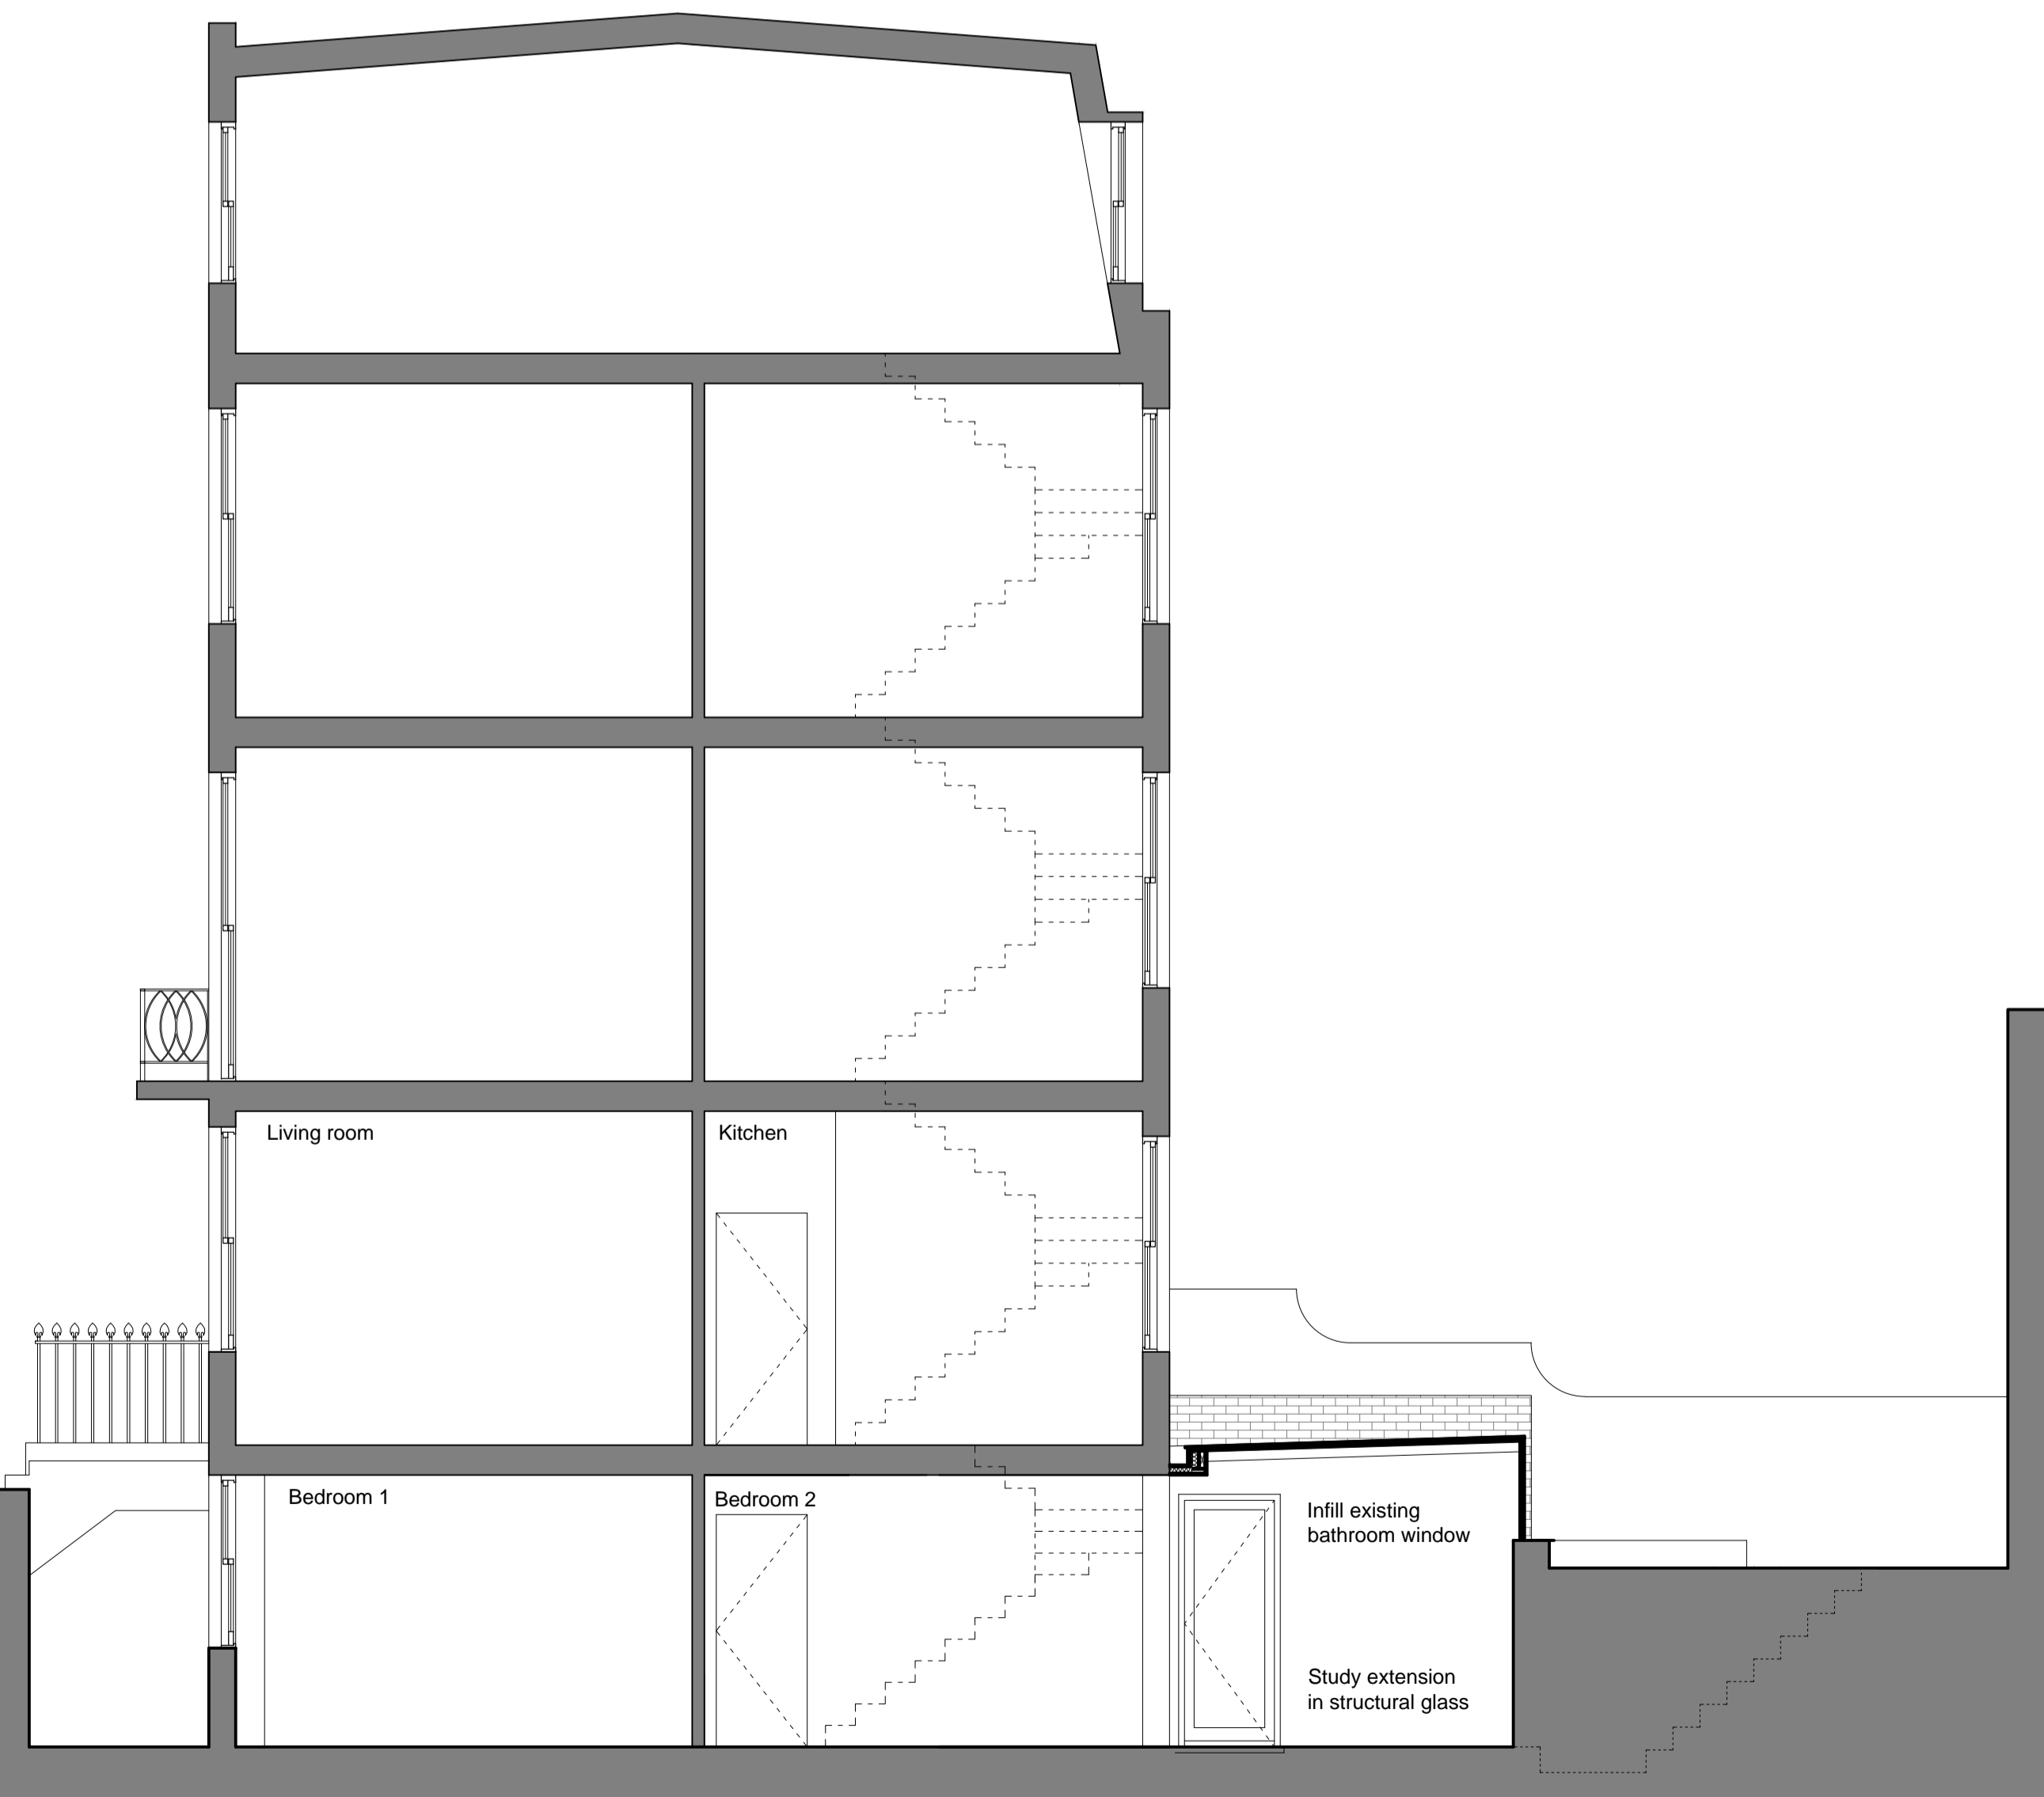

Section AA

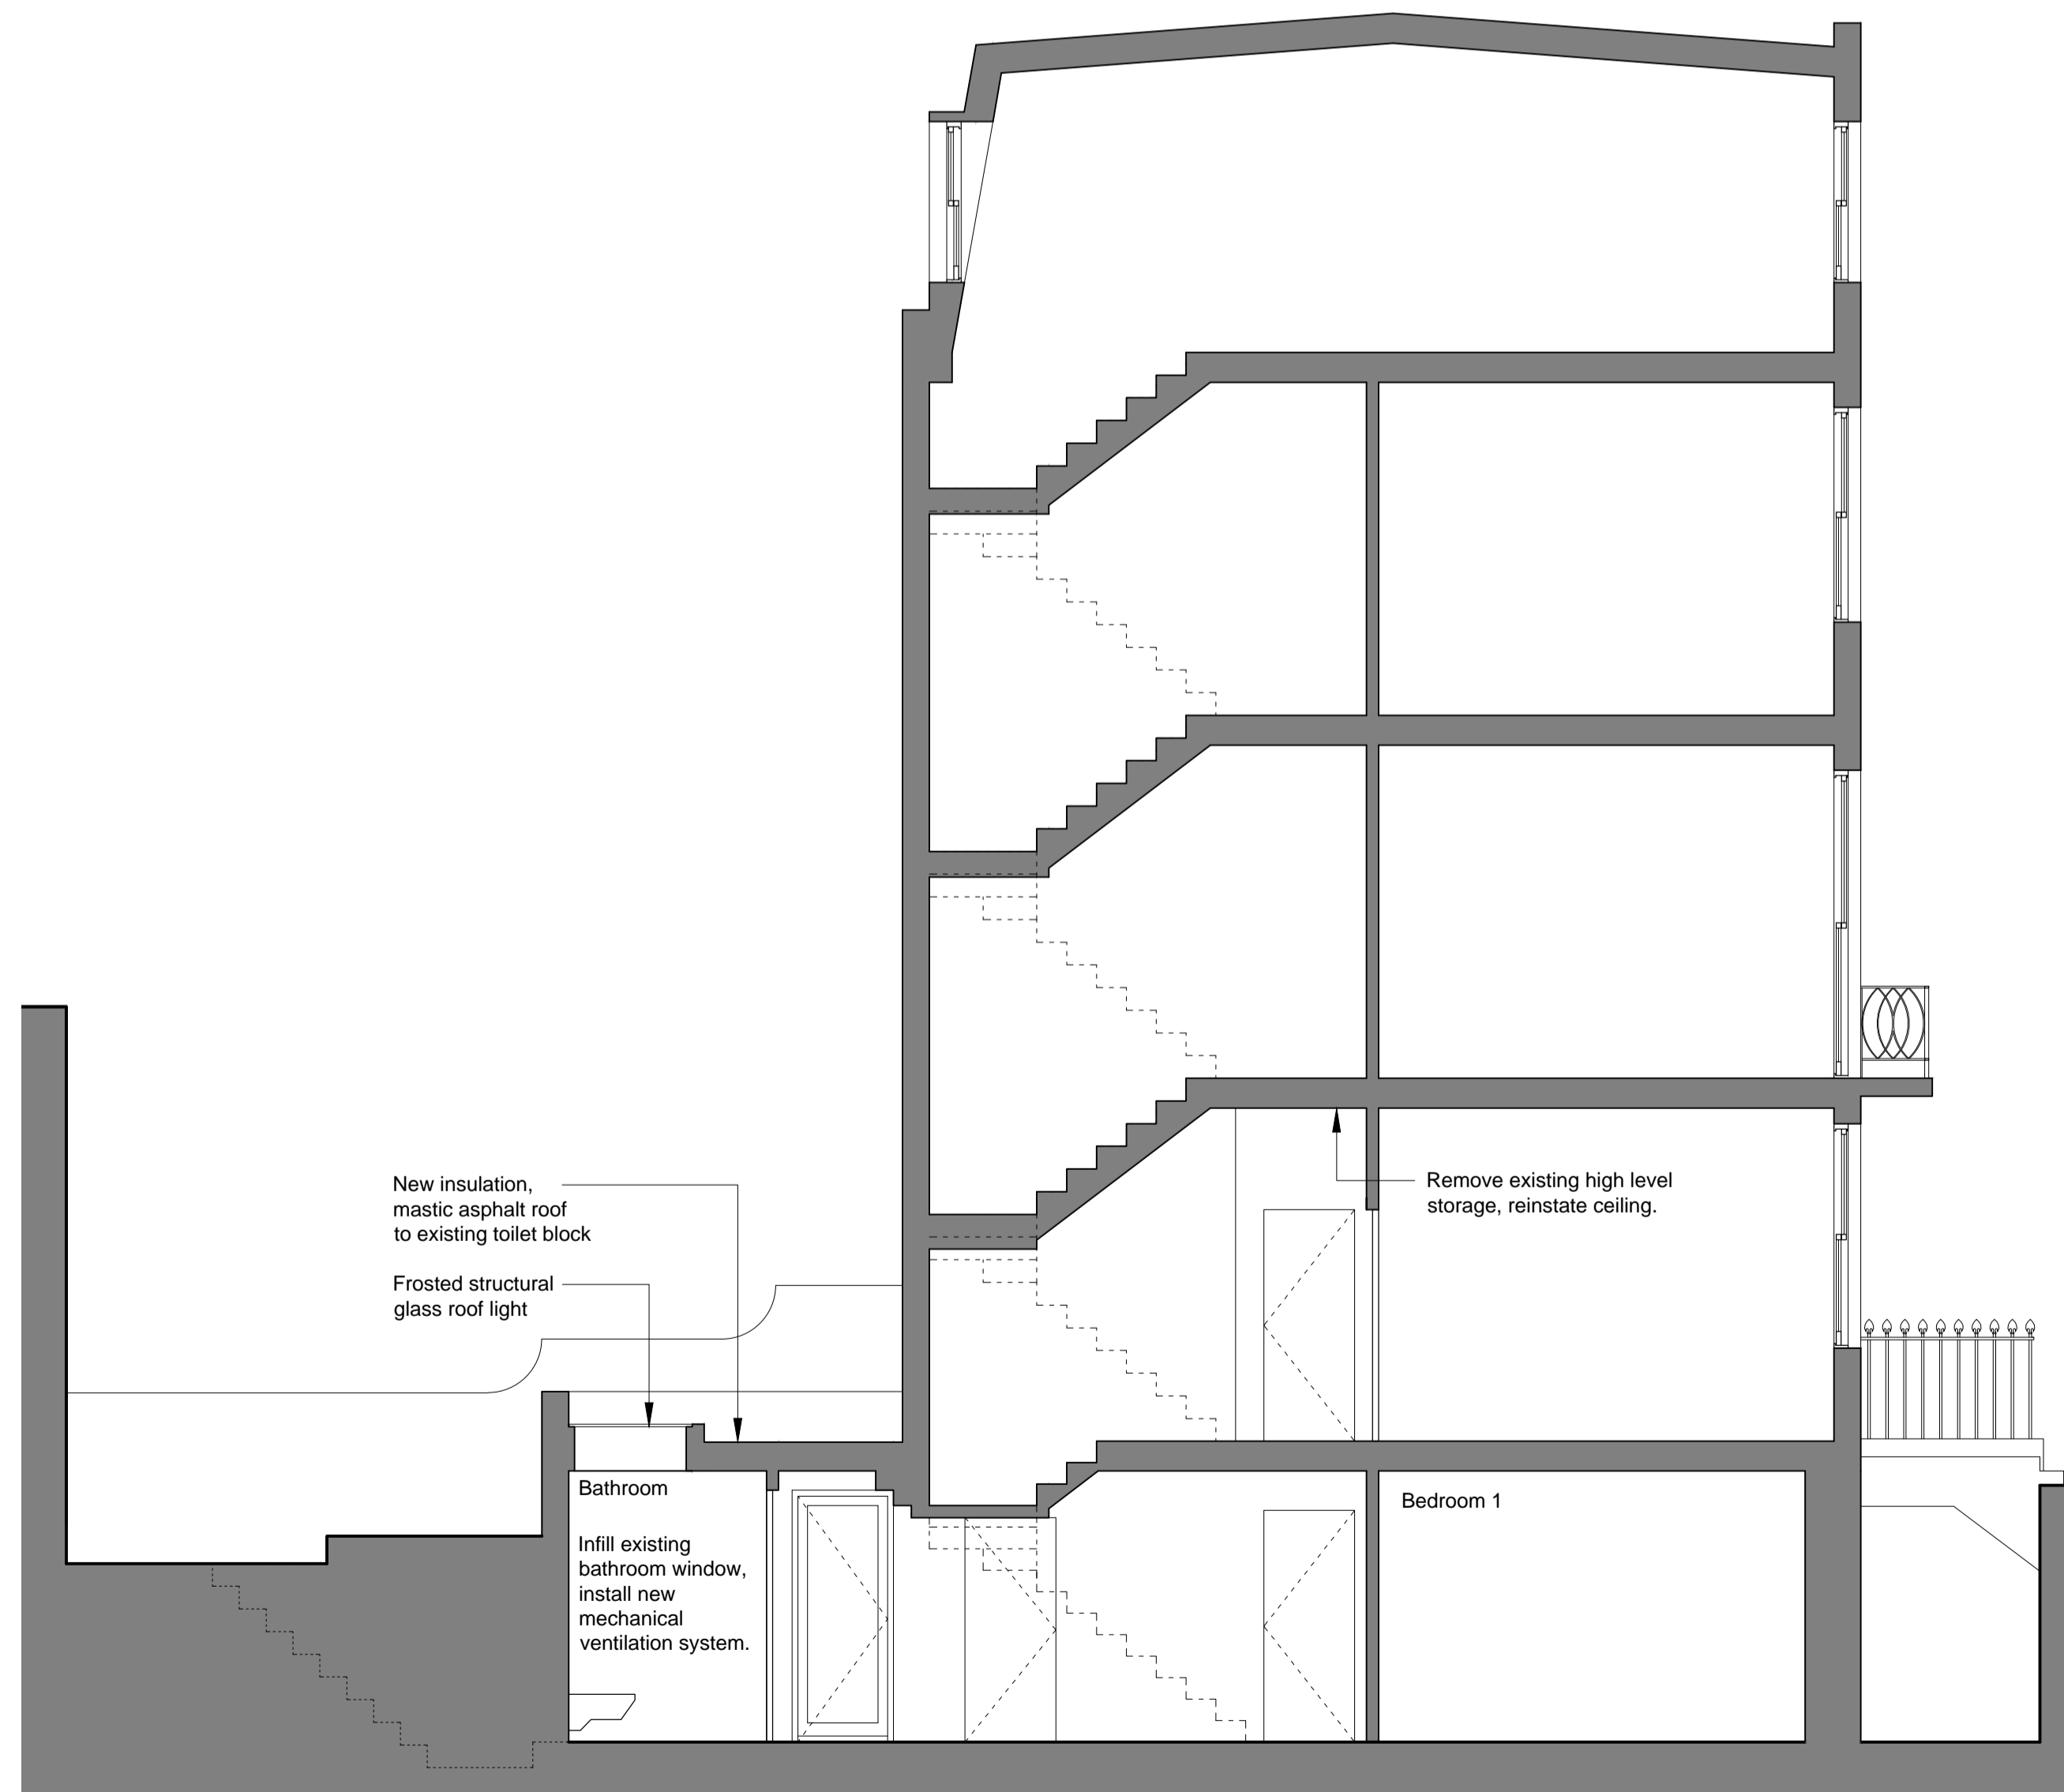

Section BB

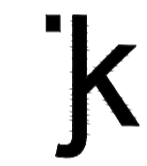

JAN KATTEIN ARCHITECTS  
 www.jankattein.com / mail@jankattein.com  
 277 New North Road / London N1 7AA / UK / +44 (0)20 7704 0604

Notes

Do not scale from this drawing.  
 Report any discrepancies.  
 Copyright owned by Jan Kattein Architects.

25 08 15	Rev. H	Planning amendment.
24 08 15	Rev. G	Planning amendment.
28 05 15	Rev. F	Planning, listed building & freeholder consent.
12 05 15	Rev. E	Client amendment.
08 05 15	Rev. D	Client amendment.
12 02 15	Rev. C	Client amendment.
12 02 15	Rev. B	Planning permission & listed building consent.
15 01 19	Rev. A	Client amendment

Project Name **27a Burton Street**

Project Number **067**

Drawing Name **Proposed plans, elevation & sections**

Drawing Number	<b>004</b>	Revision	<b>H</b>
----------------	------------	----------	----------

Scale **1:50** Date **12 01 15**

Drawing Status **Planning**

