




APPROVED 1st FLOOR PLAN

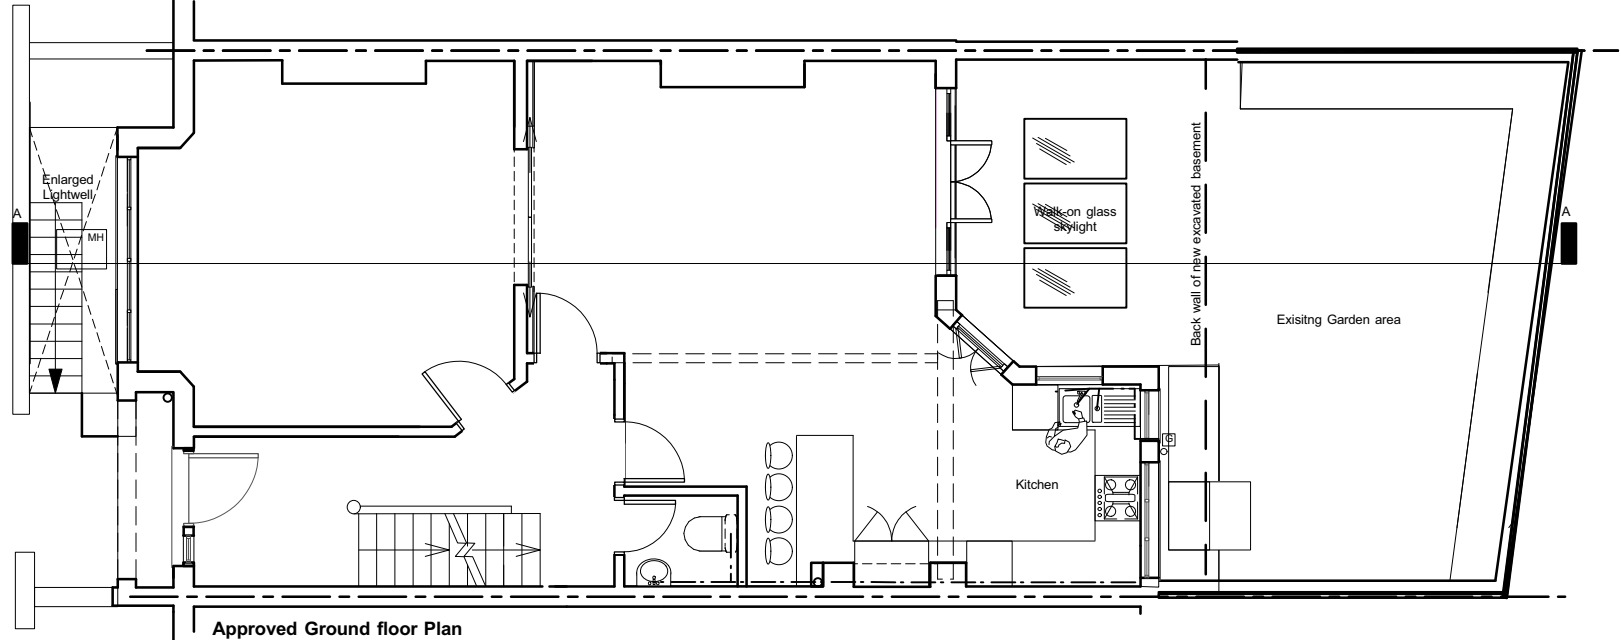


Approved Ground floor Plan

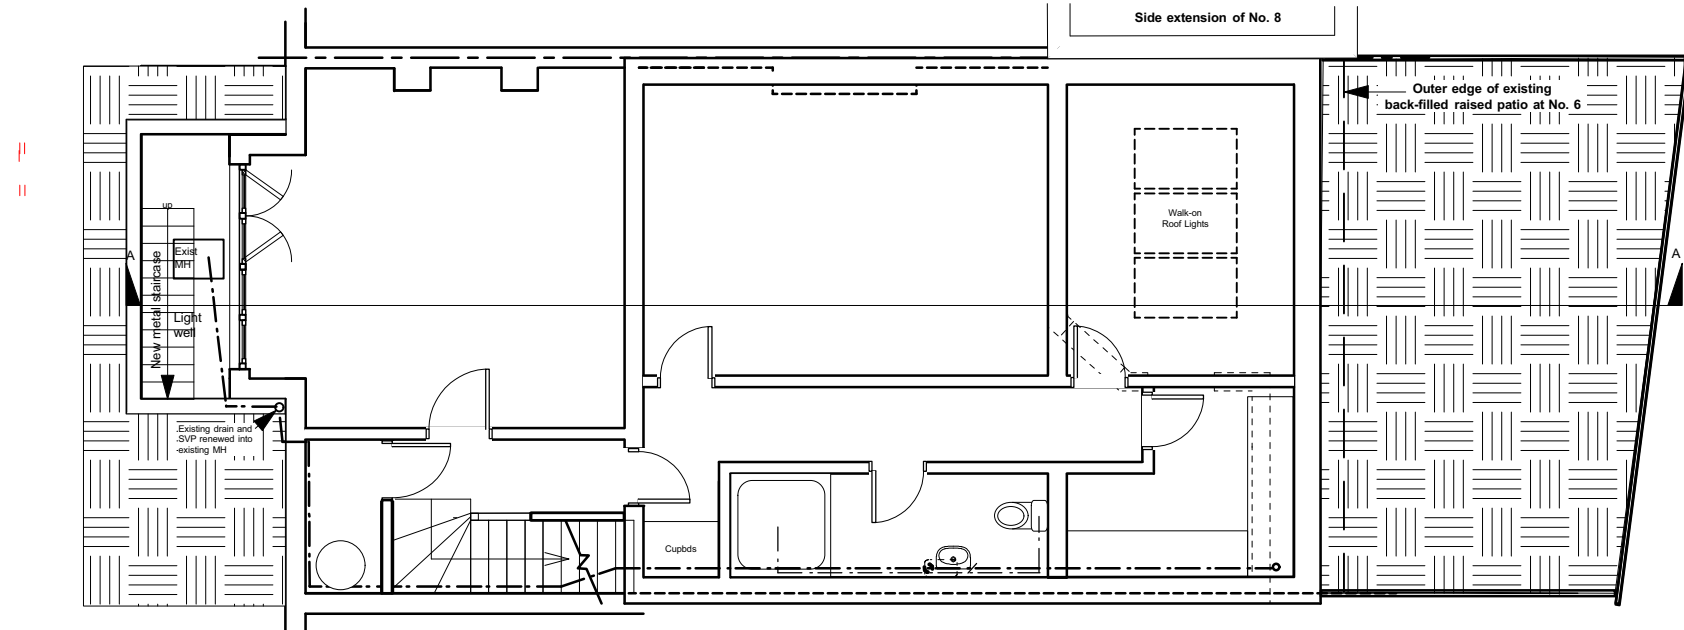

Approved Basement Plan

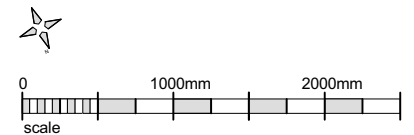

Client Pierson Austin	 PATRICK MINNS ARCHITECTS 6 St Marks Crescent London NW1 7TS patrick@patrickminns.com	Drawing Approved Basement, Ground and 1st Floor Plans	Revision	Scale 1:100@A3	Job No. 468	Drawing No. 26
Project 6 Glenmore Road NW3 4DB				Date Aug 2015	Drawn By PM	