


Proposed Section A-A

PROPOSED DORMER SECTION A.A

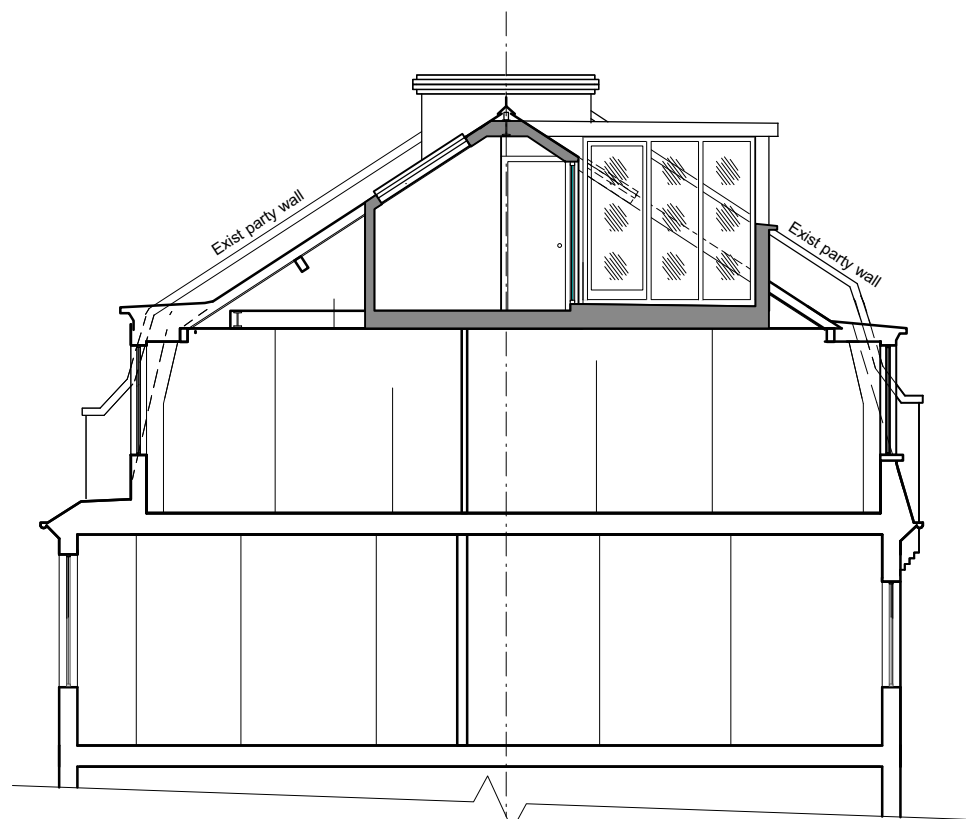


PROPOSED DORMER SECTION B.B




PROPOSED DORMER BACK ELEVATION



PROPOSED FRONT ELEVATION

 

Client Pierson Austin	 PATRICK MINNS ARCHITECTS 6 St Marks Crescent London NW1 7TS patrick@patrickminns.com	Drawing PROPOSED DORMER SECTIONS and ELEVATION	Revision	Scale 1:50 @ A3	Job No. 468	Drawing No. 31	1. All Dimensions and Levels to be checked on Site 2. This drawing must not be scaled 3. Refer to drawings & specification prepared by the Structural engineer and specialist subcontractors 4. Copyright reserved
Project 6 Glenmore Road NW3 4DB		Date Aug 2015		Drawn By PM			