


2.5m 0m 5m

SCALE 1:50

© This drawing is the property of BLUE LIME who retain the sole copyright of its contents & it may be used in whole or in part without written permission.  
**LEGEND:**

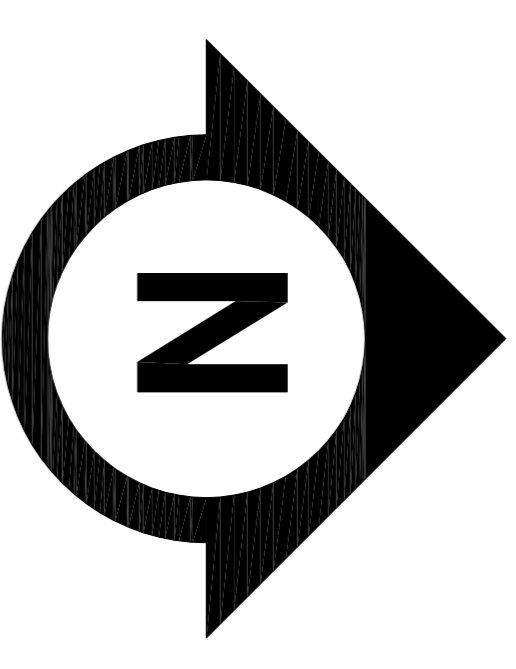

**OS MAP**  
 SCALE 1:1250

Amendments:	Rev.	Int.	Date	Description

**Project:**  
 FORTRESS ROAD  
 NW51AD

**Title:**  
 Existing front and rear elevation




**Bluelime LTD**  
 Unit 3  
 17-19 Bonny Street  
 London  
 NW1 9PE  
 T: +44 (0) 844 800 5711  
 F: +44 (0) 844 800 5659  
 E: info@bluelimeltd.com  
 W: www.bluelimeltd.com

**PLANNING DRAWINGS**

**Drawn By:** JS    **Scale:** 1:50@ A1    **Date:** 23/07/15


**Drawing Number:** BLC-1512-EP-101    **Revision:**

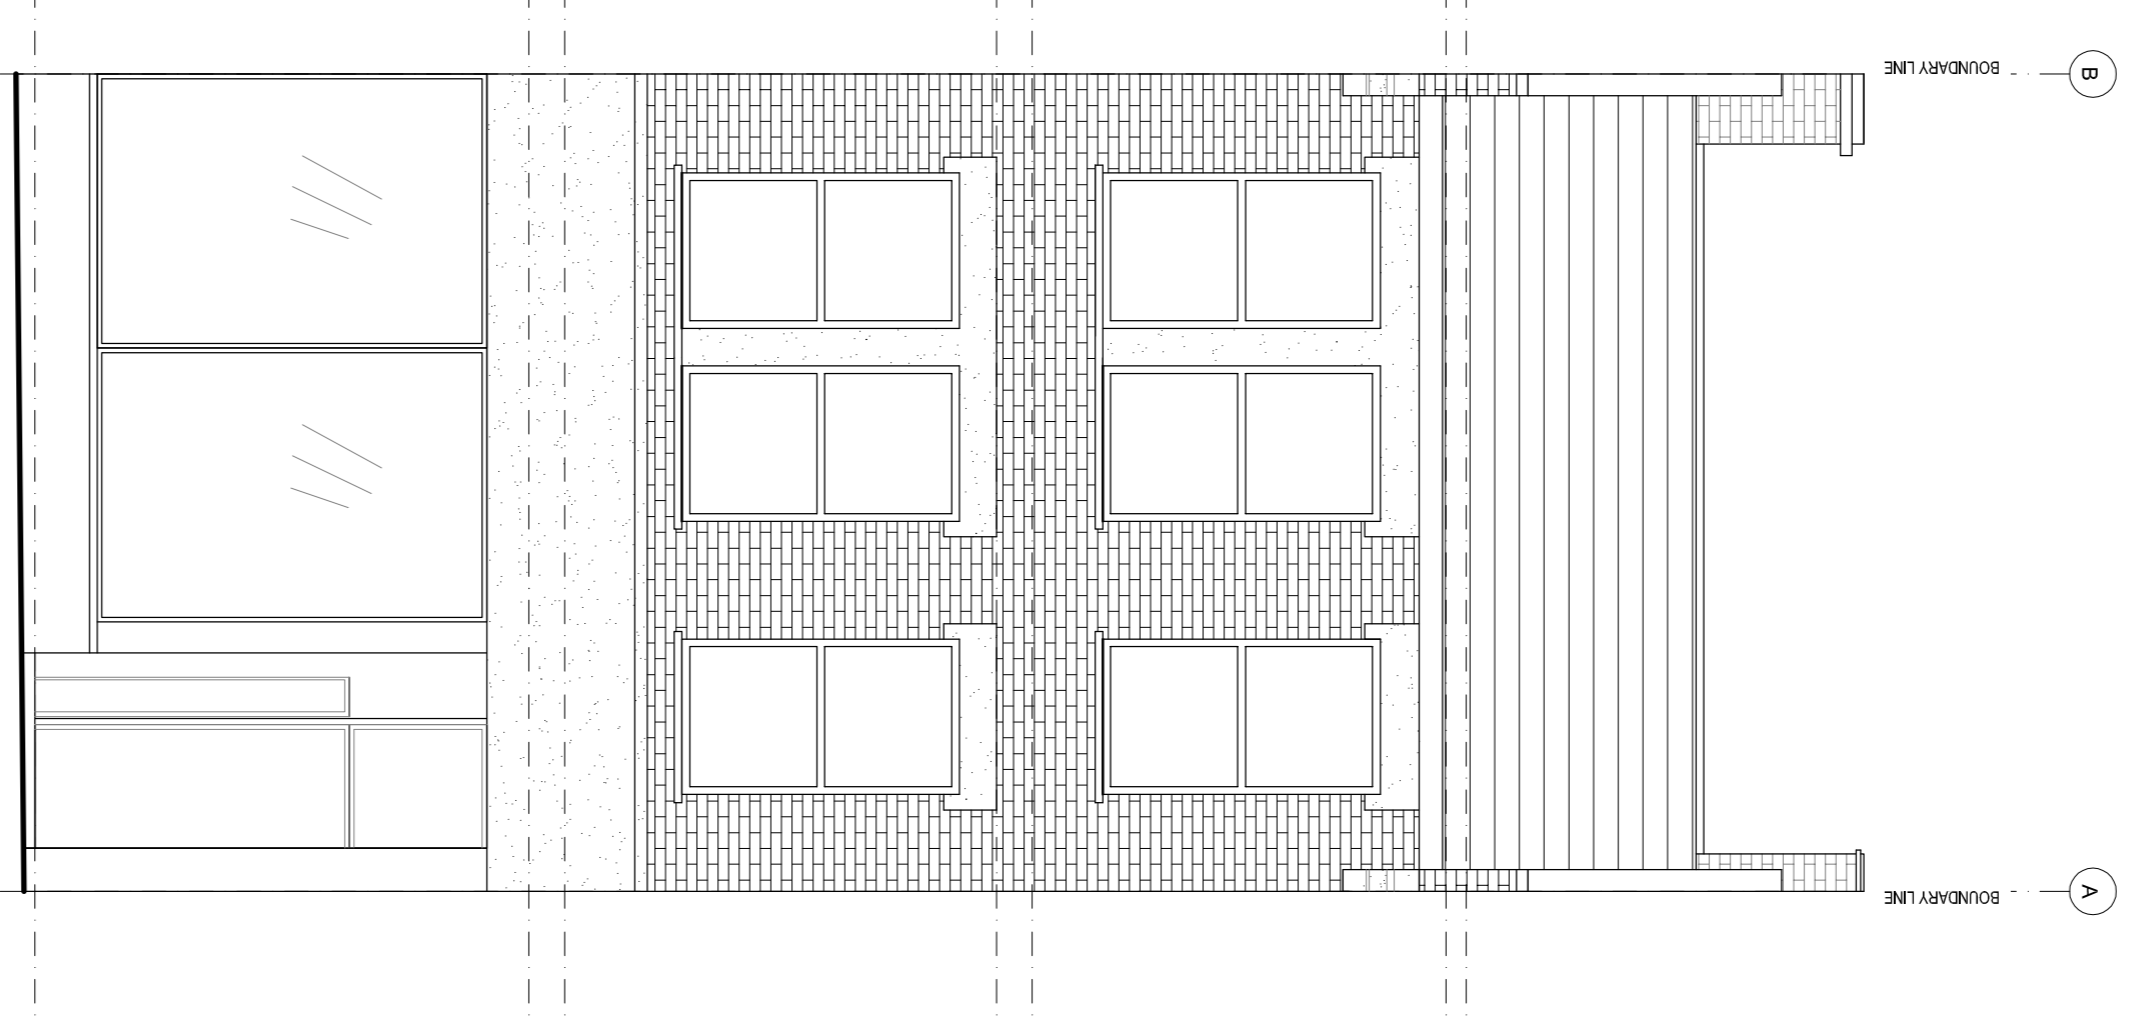

**01: EXISTING FRONT ELEVATION**  
 SCALE 1:50

2.5m 0m 5m

SCALE 1:50

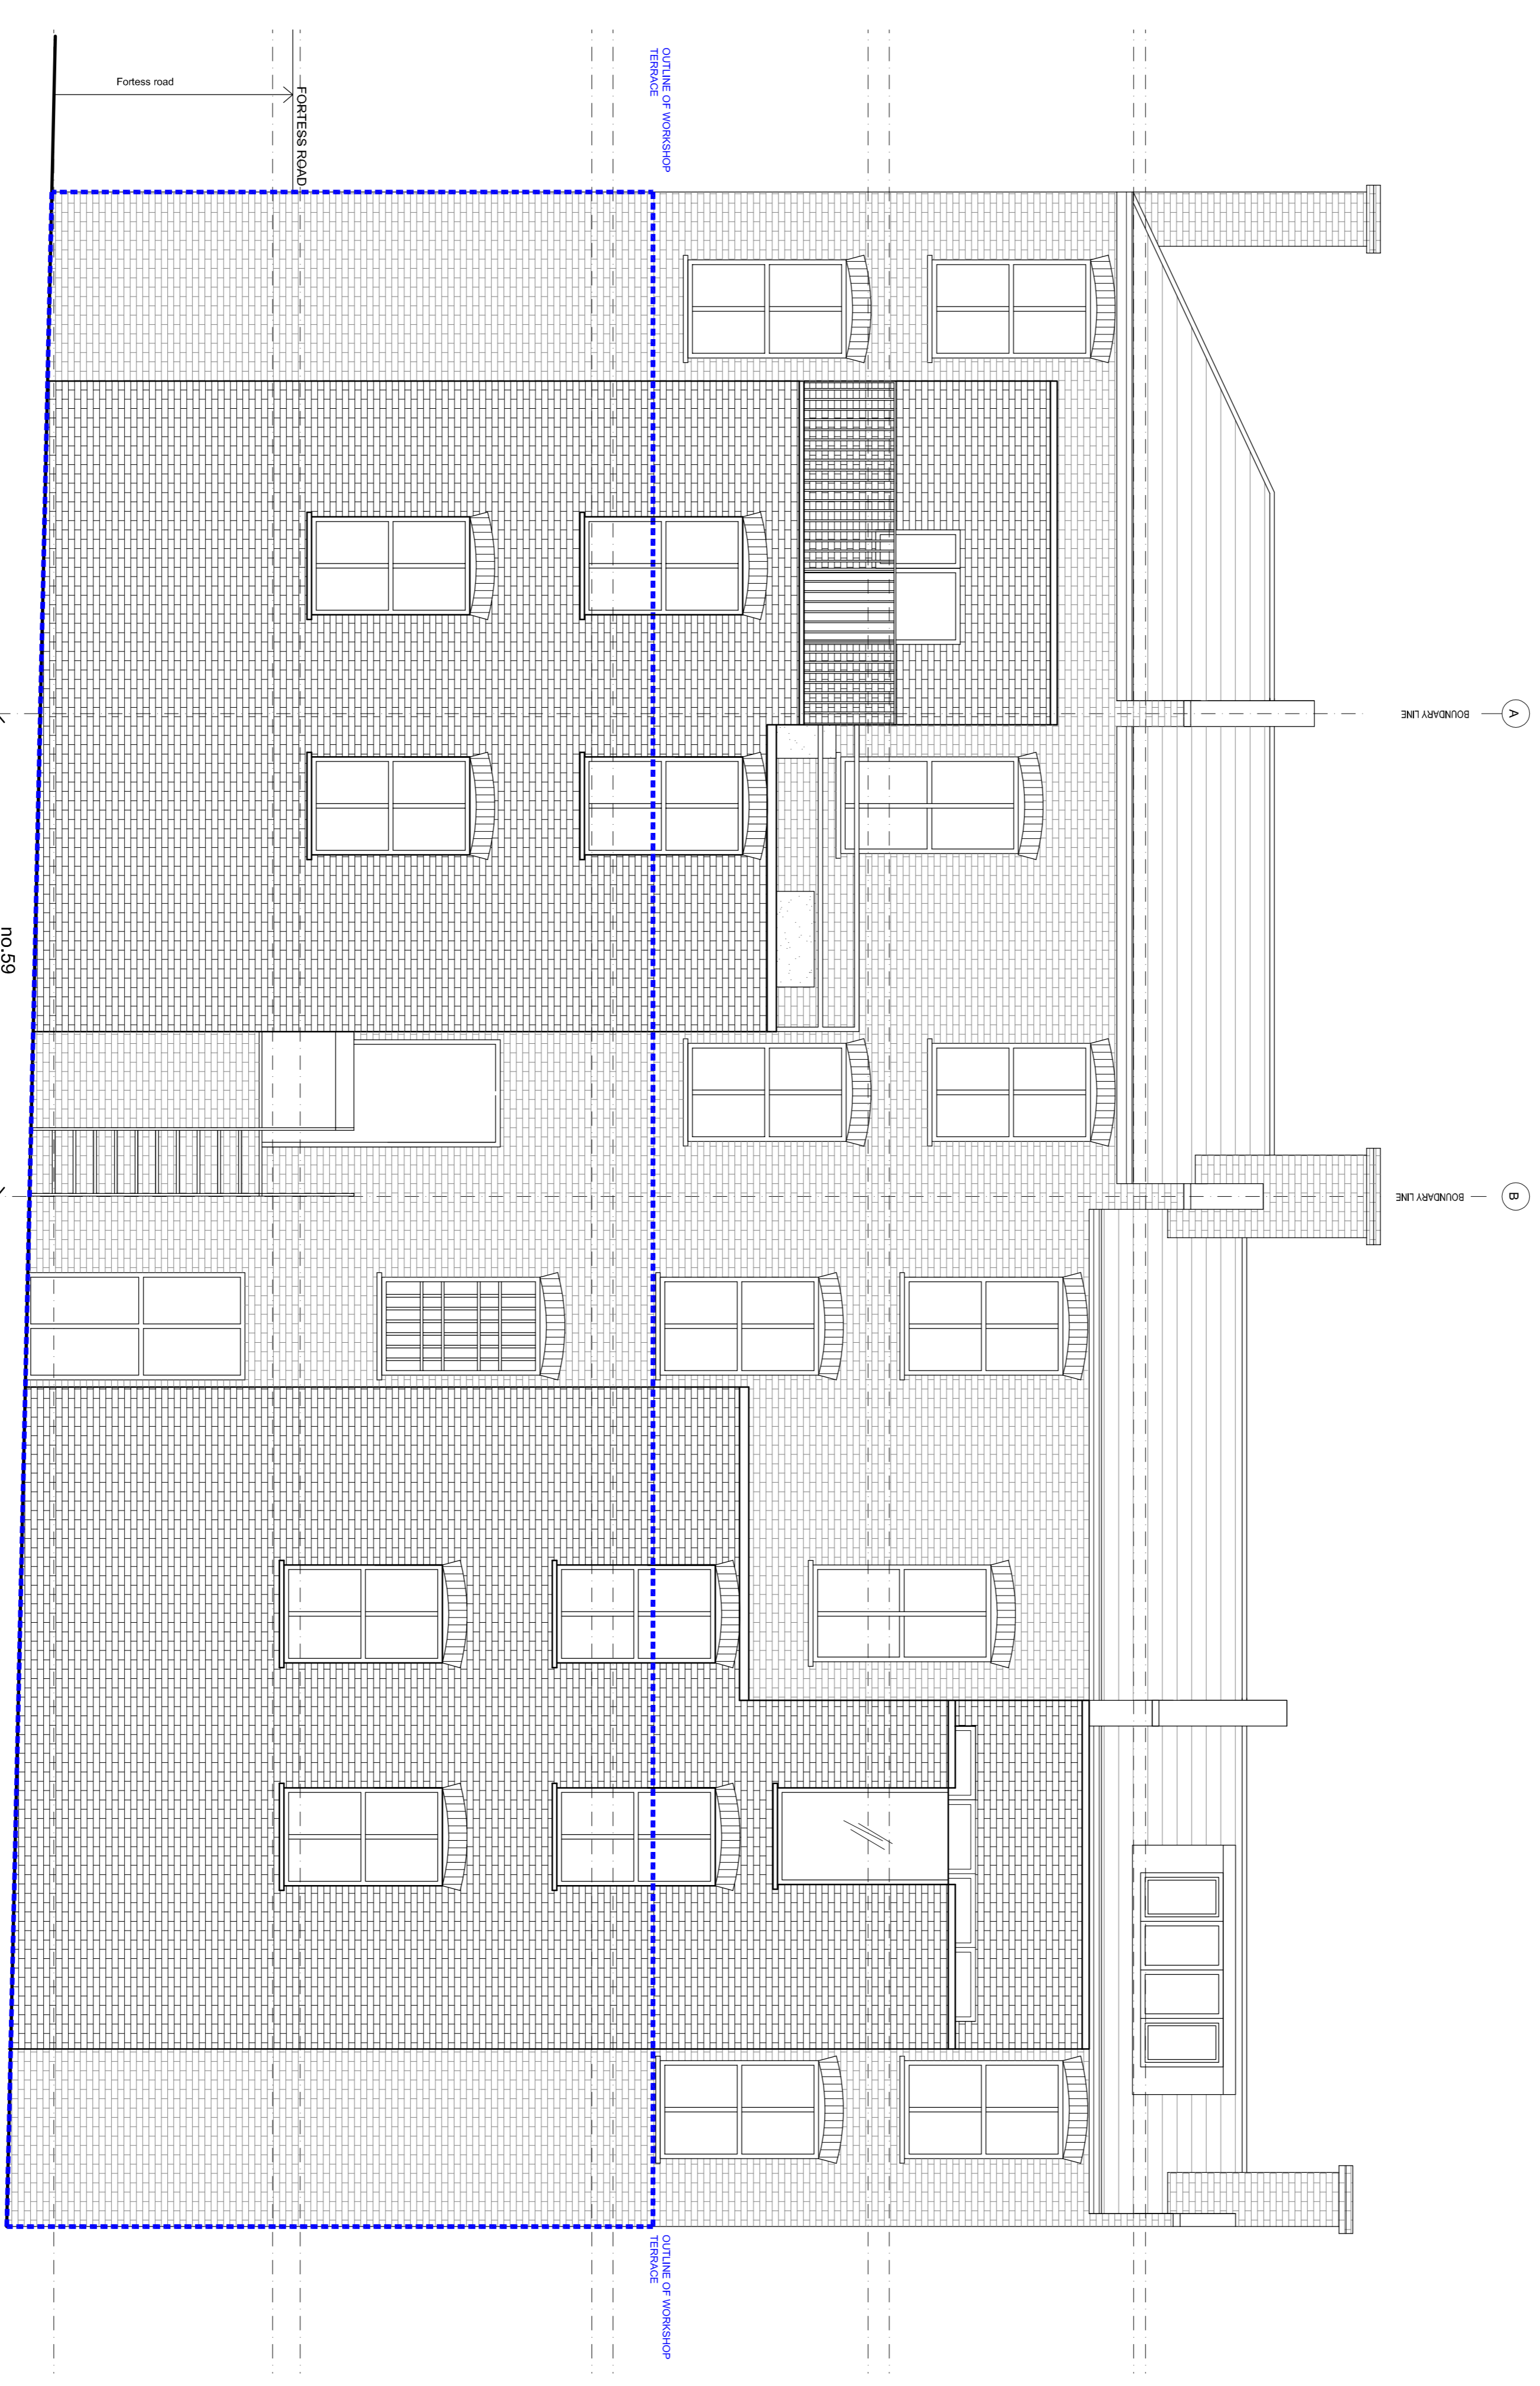

**02: EXISTING REAR ELEVATION**  
 SCALE 1:50

no. 59