




SECOND FLOOR PLAN

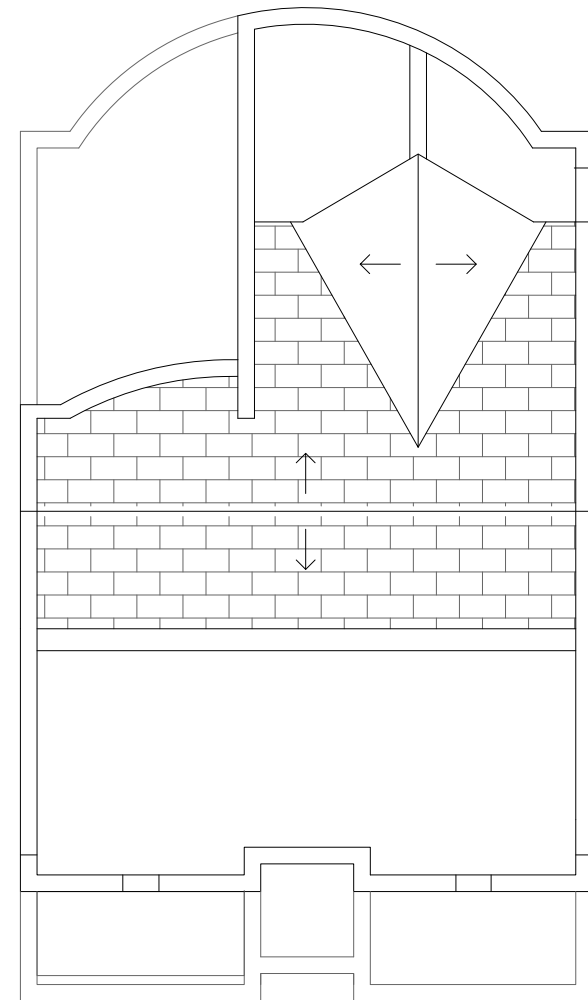




ROOF PLAN

 


PROJECT  
 12 MURRAY MEWS  
 DRAWING NAME  
 EXISTING SECOND FLOOR PLAN  
 & ROOF PLAN  
 REVISIONS  
 ..  
 STATUS SCALE  
 PLANNING 1:100 @ A3  
 DRAWING NUMBER DATE  
 P 001 25 08 15

 


PROJECT  
 12 MURRAY MEWS  
 DRAWING NAME  
 EXISTING FRONT ELEVATION  
 REVISIONS  
 ..  
 STATUS SCALE  
 PLANNING 1:100 @ A3  
 DRAWING NUMBER DATE  
 P 002 25 08 15

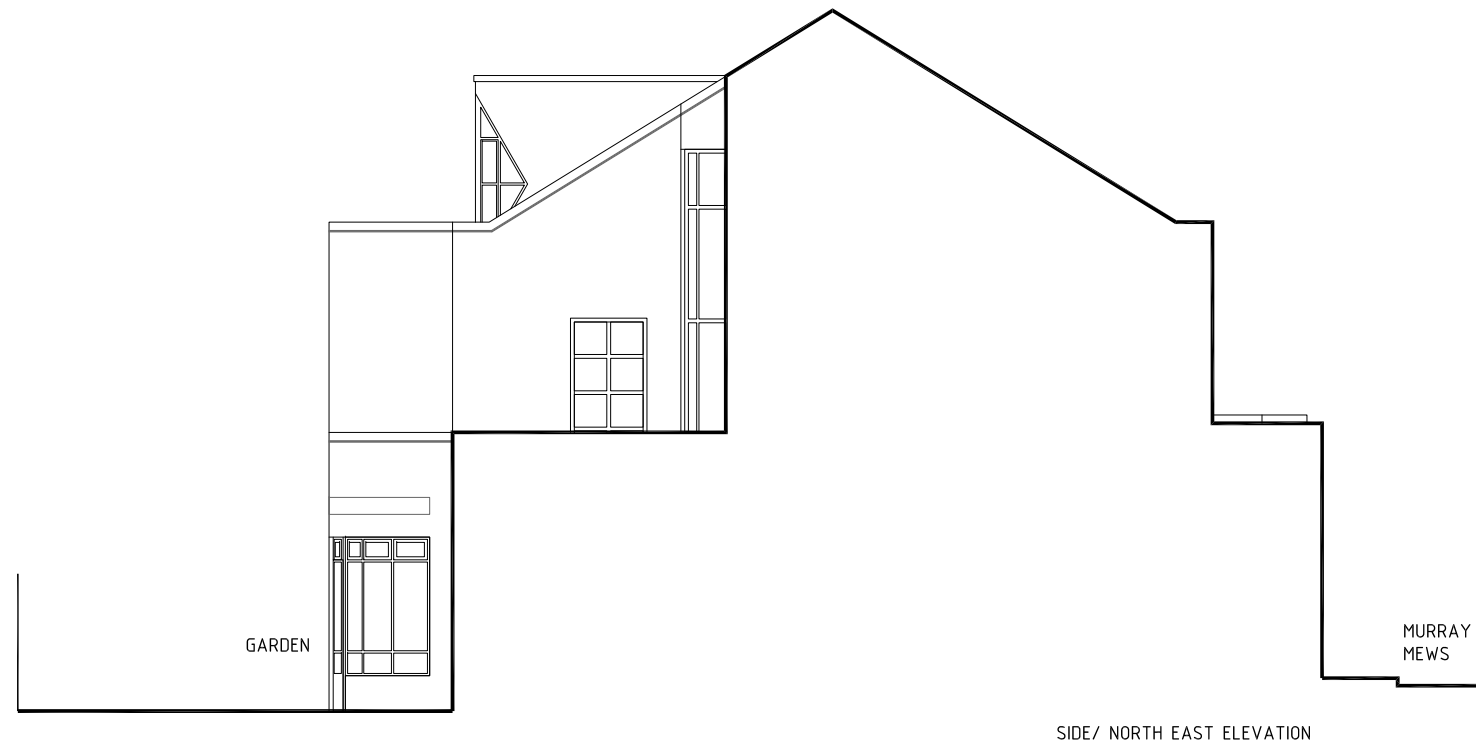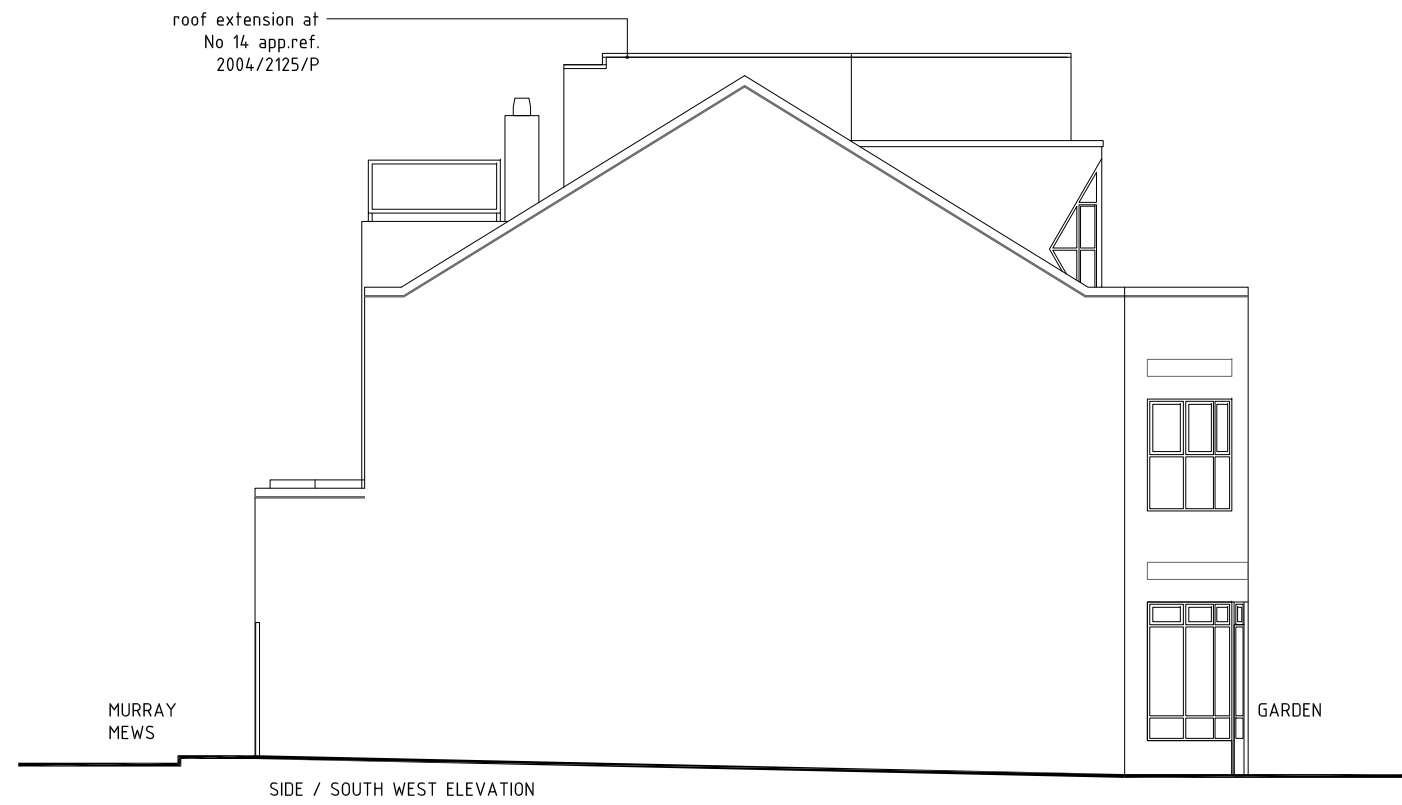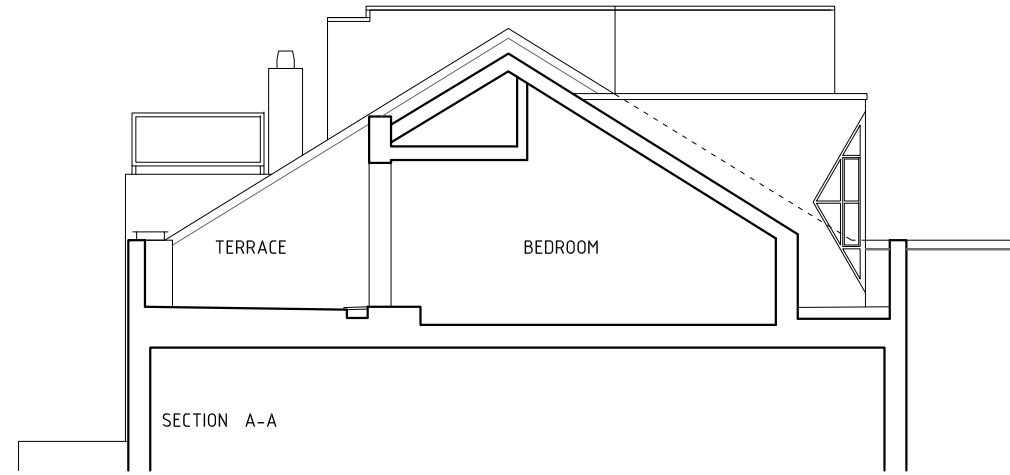


PROJECT	
12 MURRAY MEWS	
DRAWING NAME	
EXISTING SIDE ELEVATIONS & SECTION	
REVISIONS	
..	
STATUS	SCALE
PLANNING	1:100 @ A3
DRAWING NUMBER	DATE
P 003	25 08 15

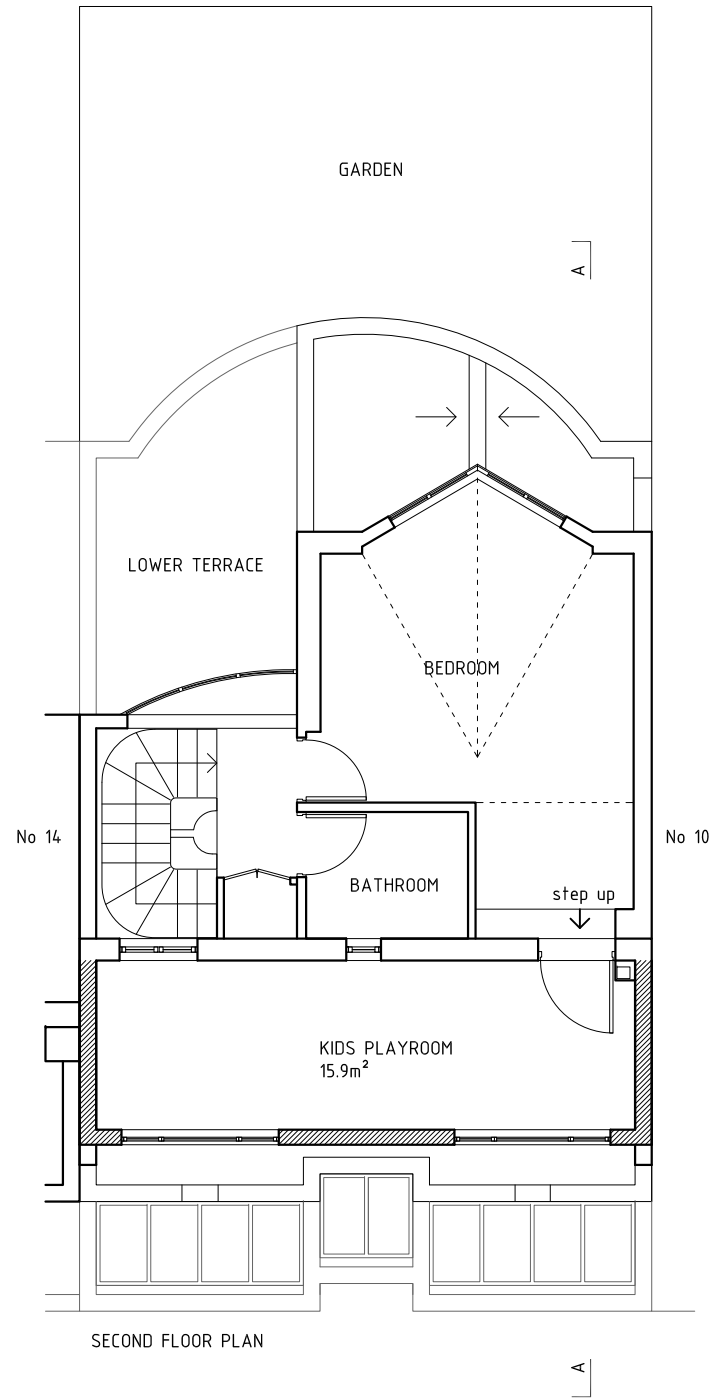


SECOND FLOOR PLAN

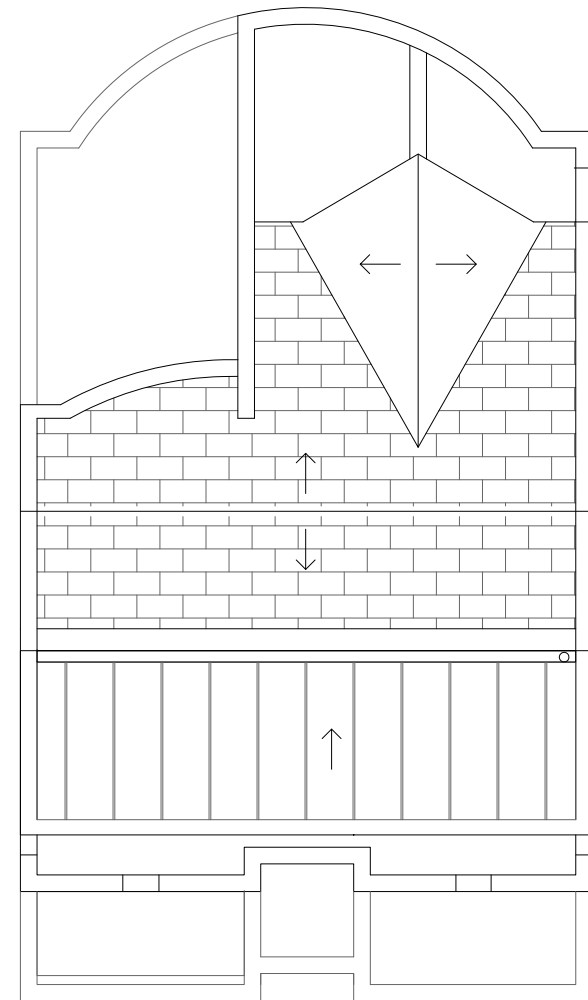




ROOF PLAN

 

PROJECT	
12 MURRAY MEWS	
DRAWING NAME	
PROPOSED SECOND FLOOR PLAN & ROOF PLAN	
REVISIONS	
..	
STATUS	SCALE
PLANNING	1:100 @ A3
DRAWING NUMBER	DATE
P 101	24 08 15

 

PROJECT  
 12 MURRAY MEWS  
 DRAWING NAME  
 PROPOSED FRONT ELEVATION  
 REVISIONS  
 ..  
 STATUS                      SCALE  
 PLANNING                    1:100 @ A3  
 DRAWING NUMBER          DATE  
 P 102                            25 08 15

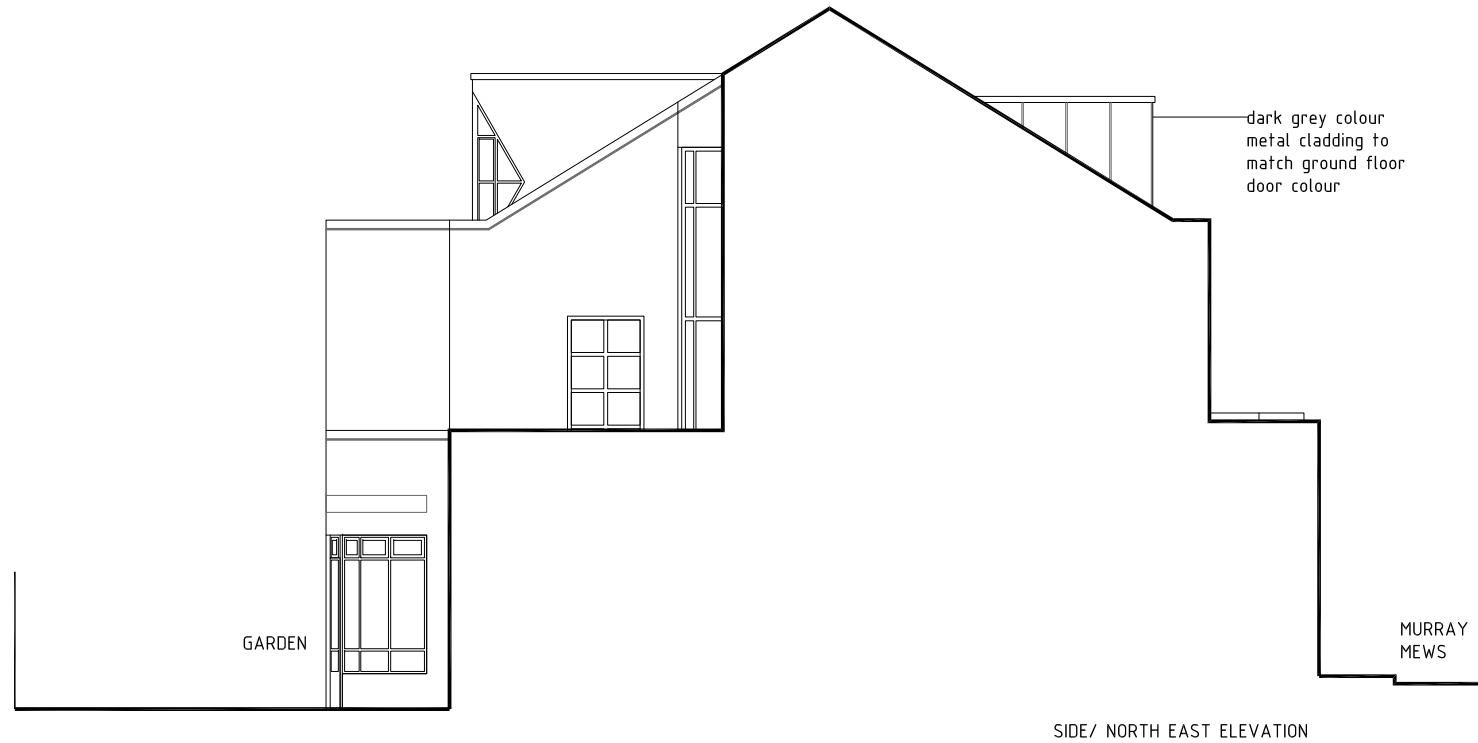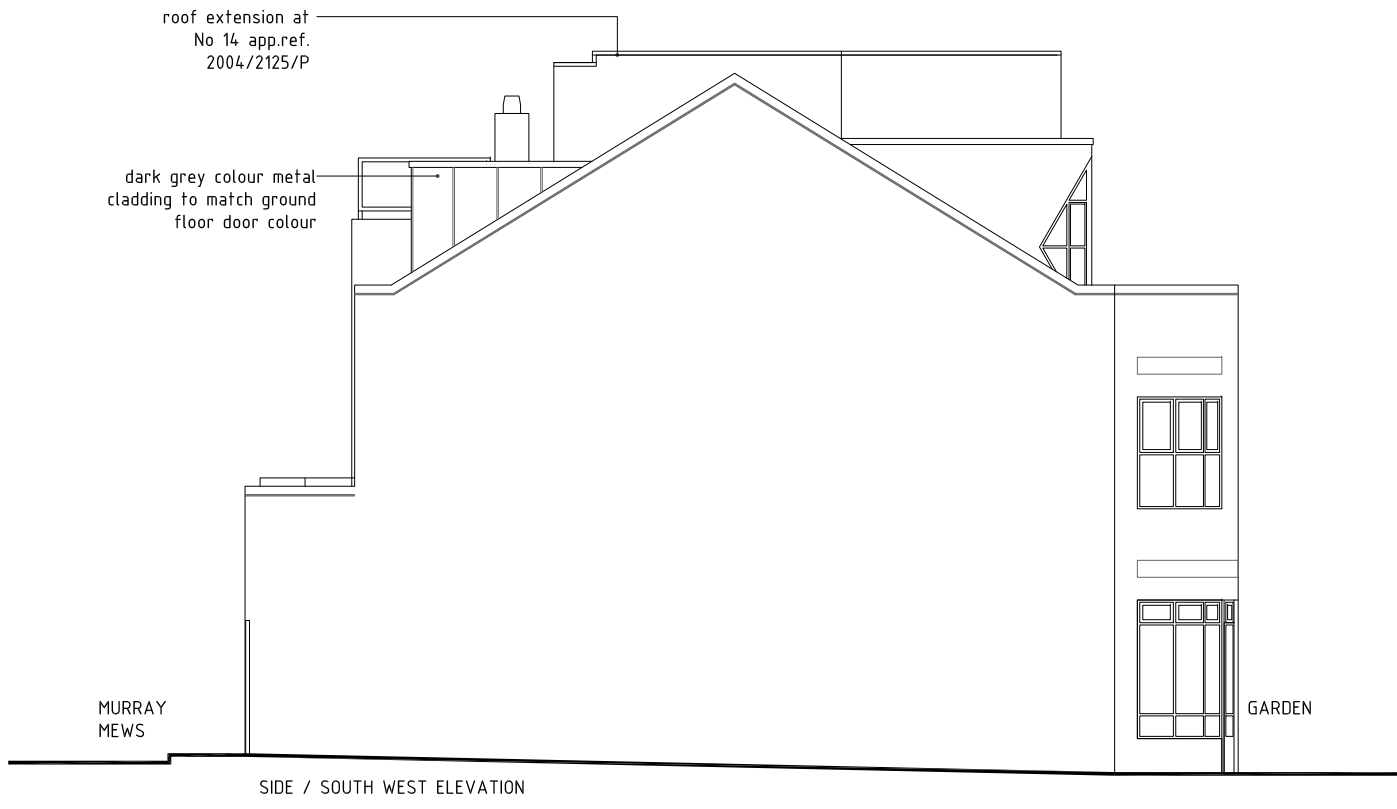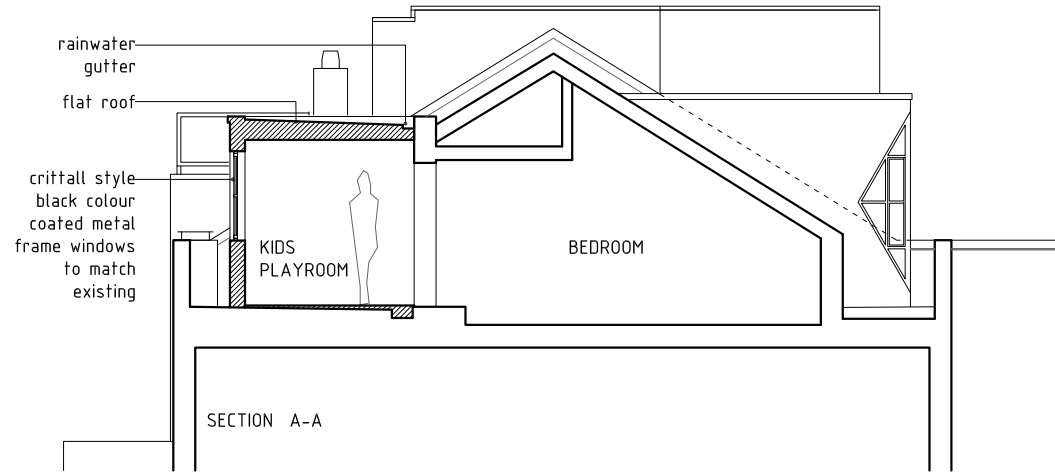

PROJECT	
12 MURRAY MEWS	
DRAWING NAME	
PROPOSED SIDE ELEVATIONS & SECTION	
REVISIONS	
..	
STATUS	SCALE
PLANNING	1:100 @ A3
DRAWING NUMBER	DATE
P 103	25 08 15