


NOTES:
DO NOT SCALE THIS DRAWING FIGURED DIMENSIONS
ONLY TO BE WORKED TO. REPORT ANY DISCREPANCIES
THIS DRAWING TO BE READ IN CONJUNCTION WITH
STRUCTURAL DRAWINGS

UNDER CONSTRUCTION

UNDER CONSTRUCTION

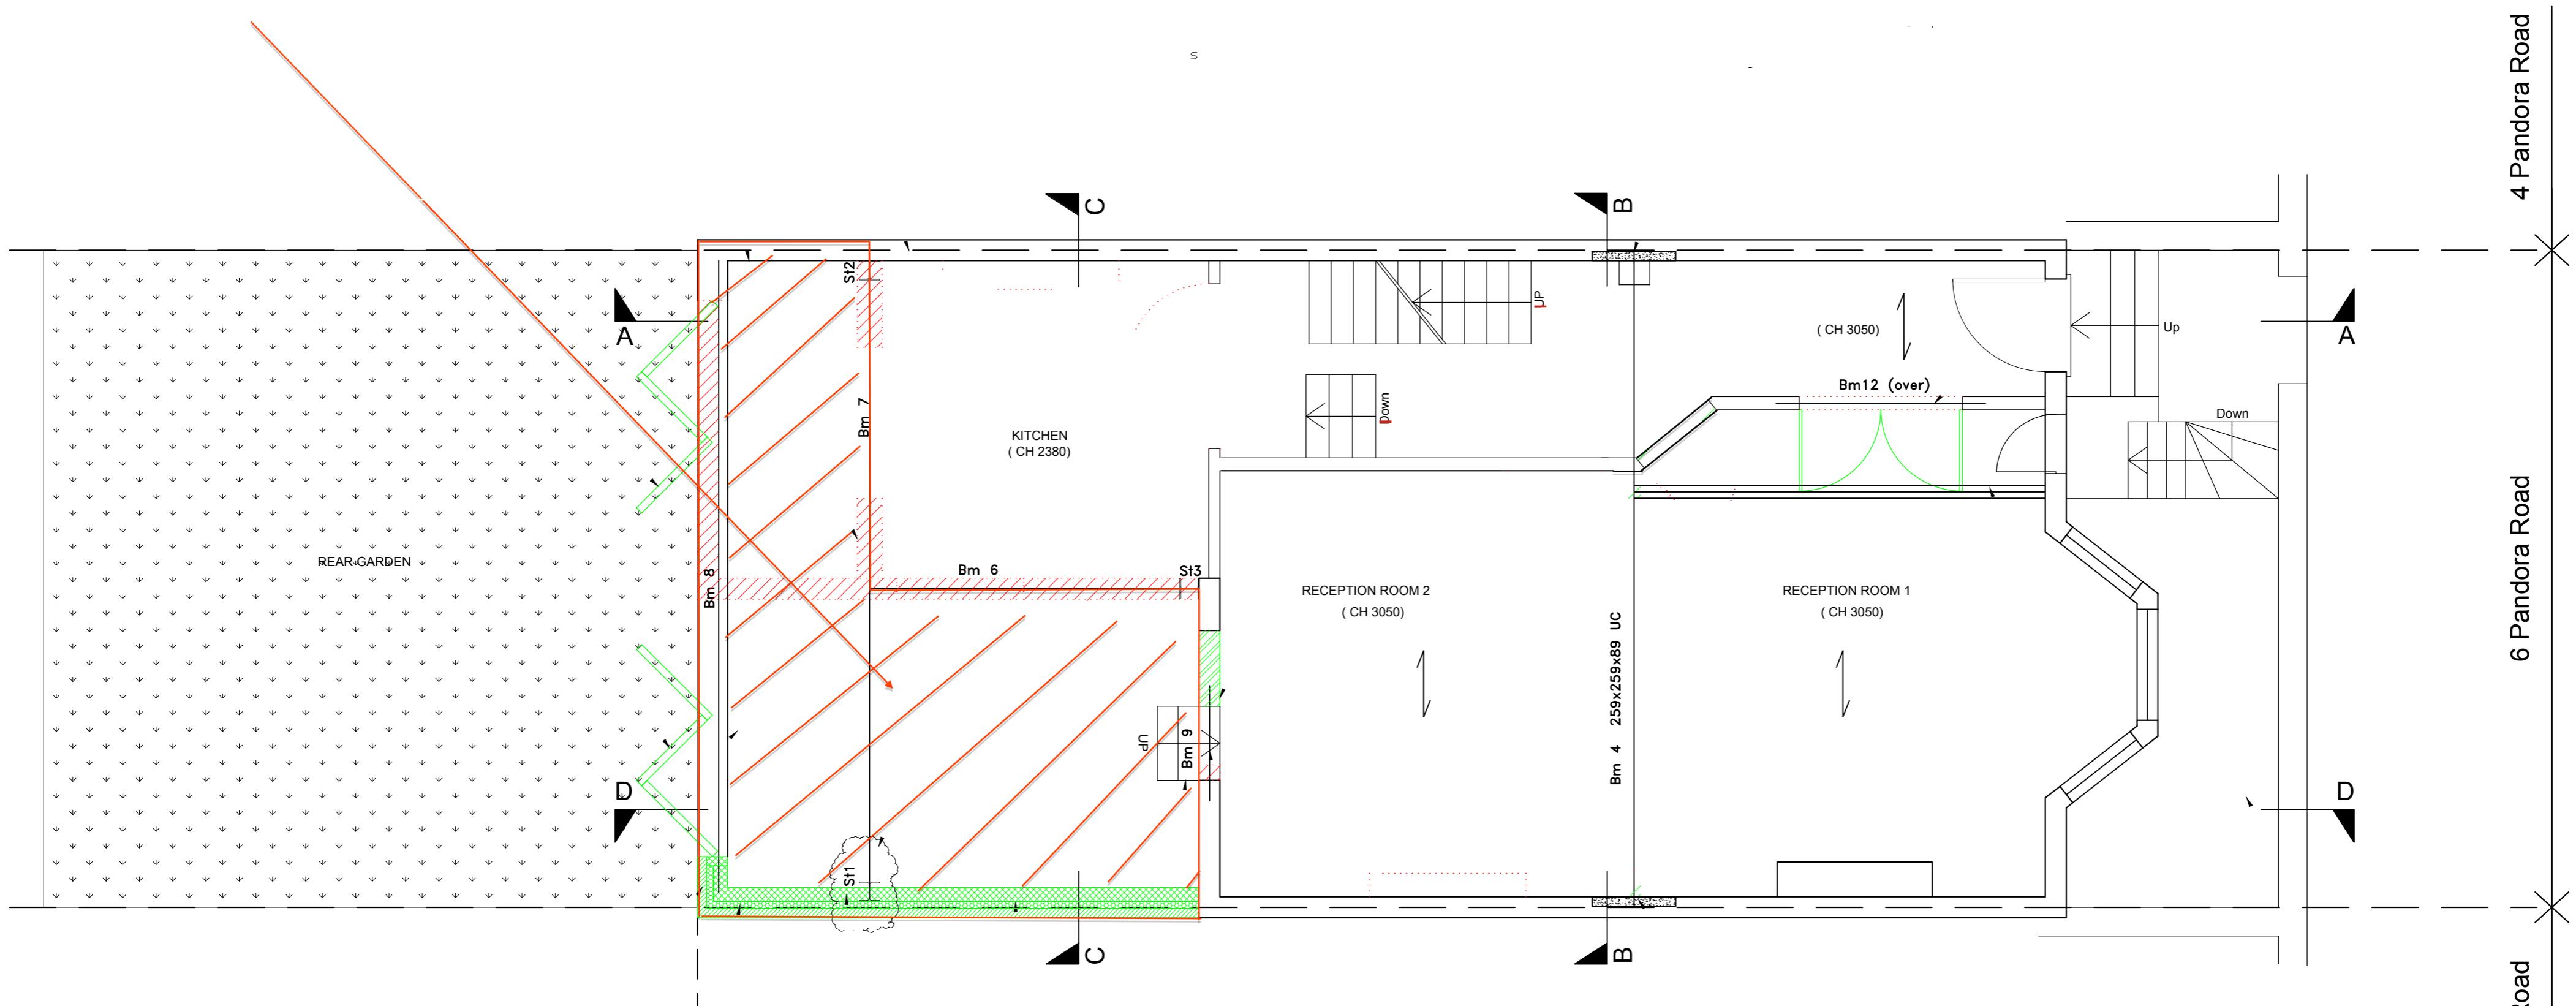

EXISTING GROUND FLOOR PLAN
Showing high level structural members
Structural design to follow

ISSUED FOR
LOCAL AUTHORITY
PLANNING APPROVAL

Client
Mr & Mrs Symonds

Project
6 Pandora Road, West Hampstead
London NW6 1TT

Title
Existing Ground Floor Plan

A	08.05	-	-
Rev	Date	Made by	Amendments

Date MAY 15	Drawn DGI	Ckd SLS
Scale 1:50@A2	Job No.	Dwg N. 13

--