


NOTES:
 DO NOT SCALE THIS DRAWING FIGURED DIMENSIONS ONLY TO BE WORKED TO. REPORT ANY DISCREPANCIES
 THIS DRAWING TO BE READ IN CONJUNCTION WITH STRUCTURAL DRAWINGS

UNDER CONSTRUCTION

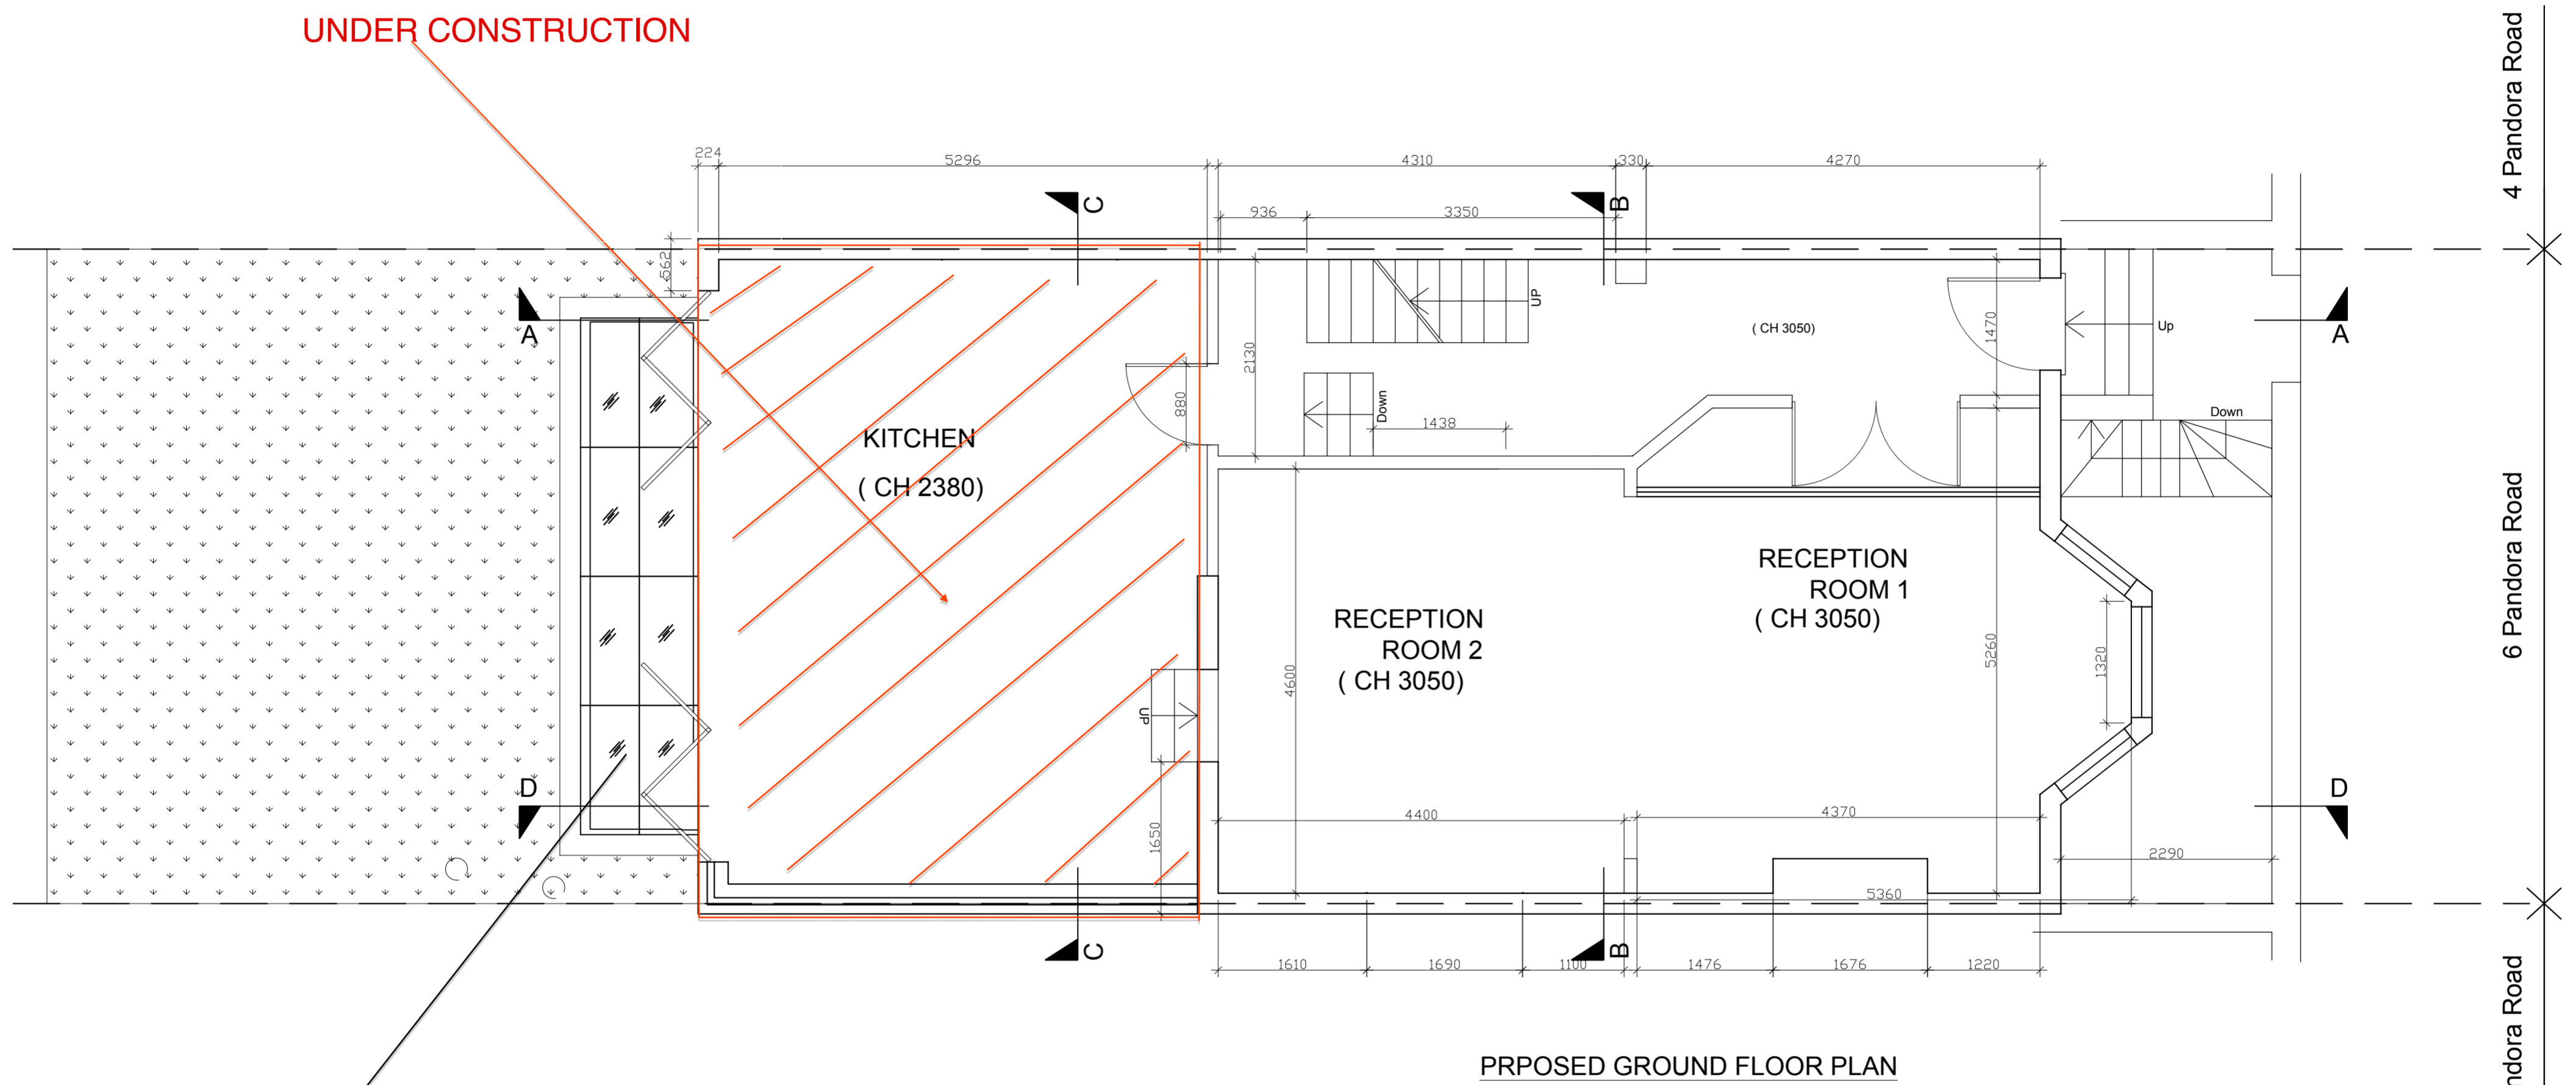

PROPOSED GROUND FLOOR PLAN

New Lightwell to be formed using toughened glass and decking to match existing

FOR COMMENT/
 APPROVAL ONLY

ISSUED FOR LA
 PLANNING APPROVAL

Client Mr & Mrs Symonds	Project 6 Pandora Road, West Hampstead London NW6 1TT	Title Proposed Ground Floor Plan	Rev	Date	Made by	Amendments	Date JUNE 15	Drawn	Ckd	Scale 1:50@A2	Job No.	Dwg N. 13	Rev. -
----------------------------	---	-------------------------------------	-----	------	---------	------------	-----------------	-------	-----	------------------	---------	--------------	-----------