




FRONT ELEVATION

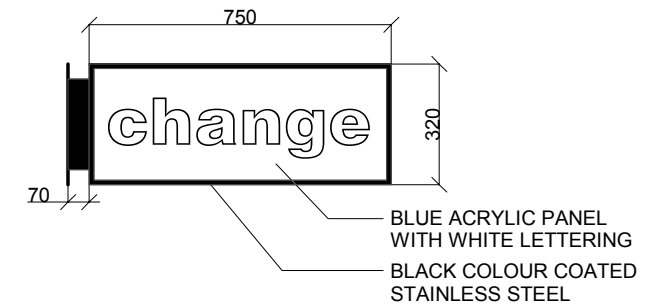

INTERNALLY ILLUMINATED PROJECTING SIGN

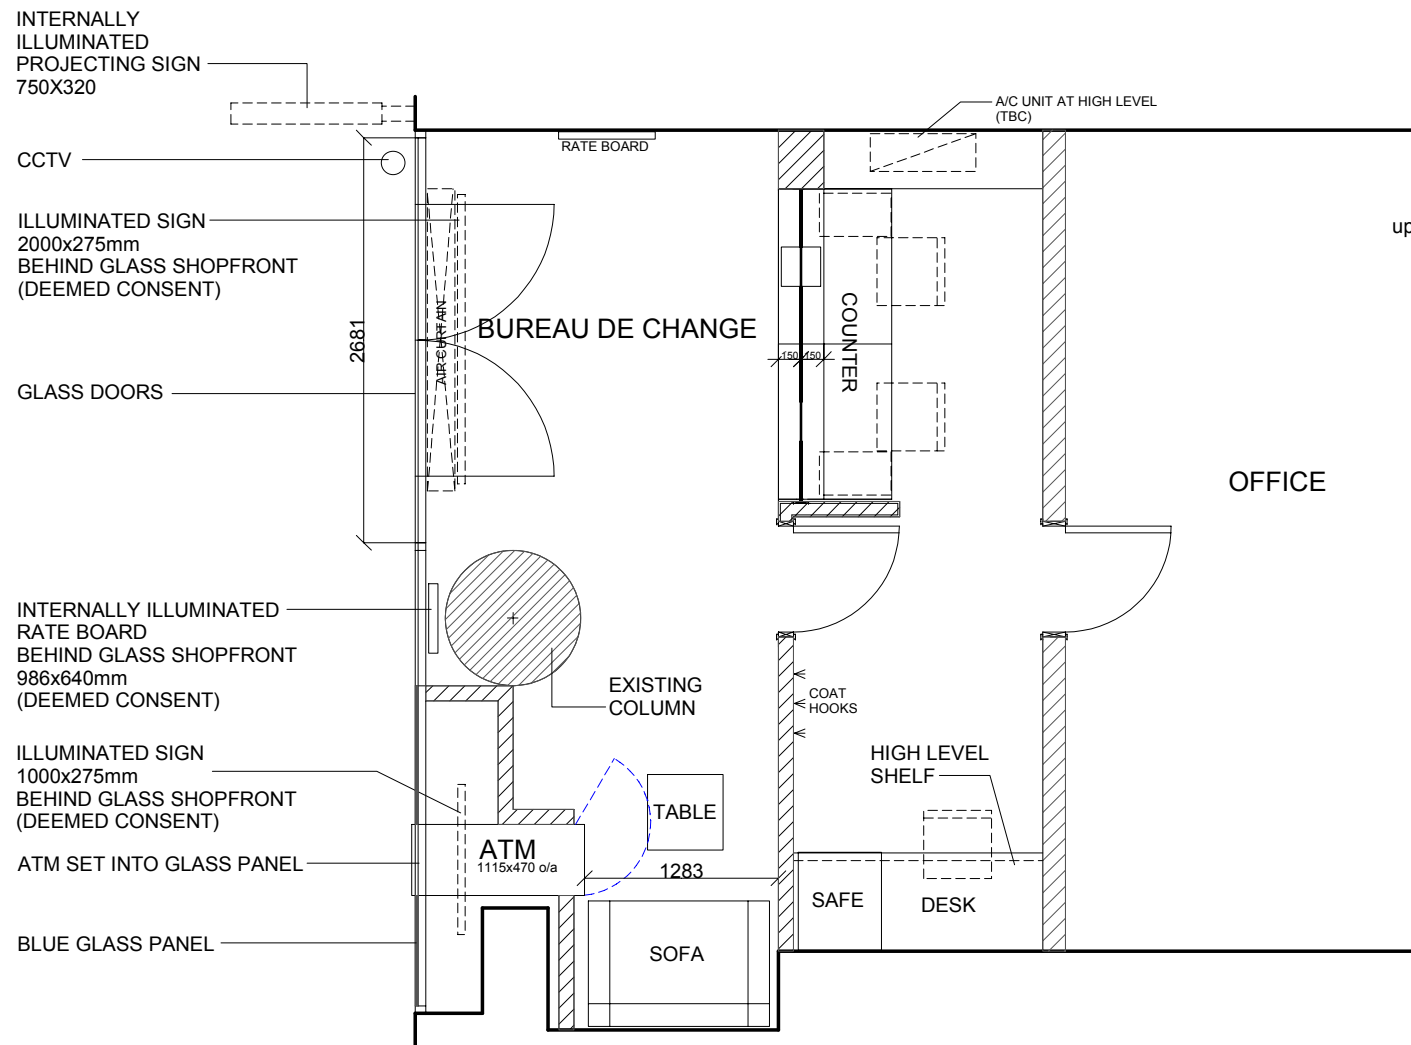

PLAN

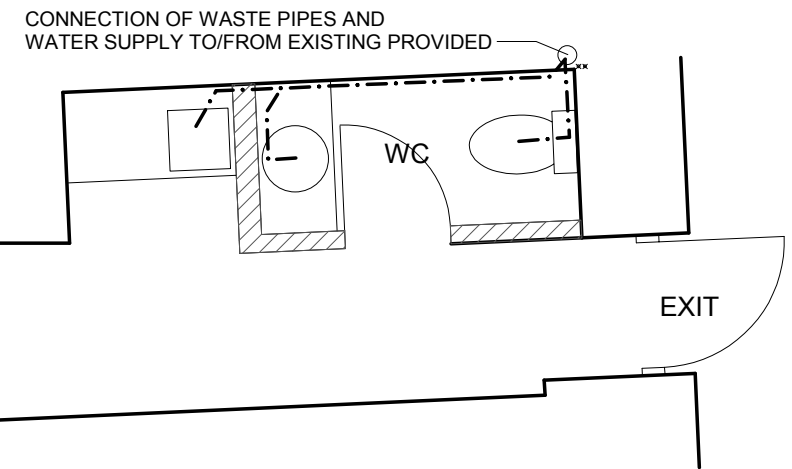

REV. A SIZE OF PROJECTING SIGN REDUCED
CCTV CAMERA POSITION SHOWN

DAVID WILLIAMS ARCHITECT	
<small>22 BROADLEAF AVENUE, BISHOPS STORTFORD, HERTS CM23 4JY TEL: 07963 673 427 - E-MAIL: dcwilliamsarch@gmail.com</small>	
Client	MACCORP UK LTD
Project	156A SOUTHAMPTON ROW LONDON WC1B 5AR
Drawing	PROPOSED SHOPFRONT
SCALE	1:50 @ A3
DRAWING NO.	SR-02C DATE 07.08.2015