



1 front elevation

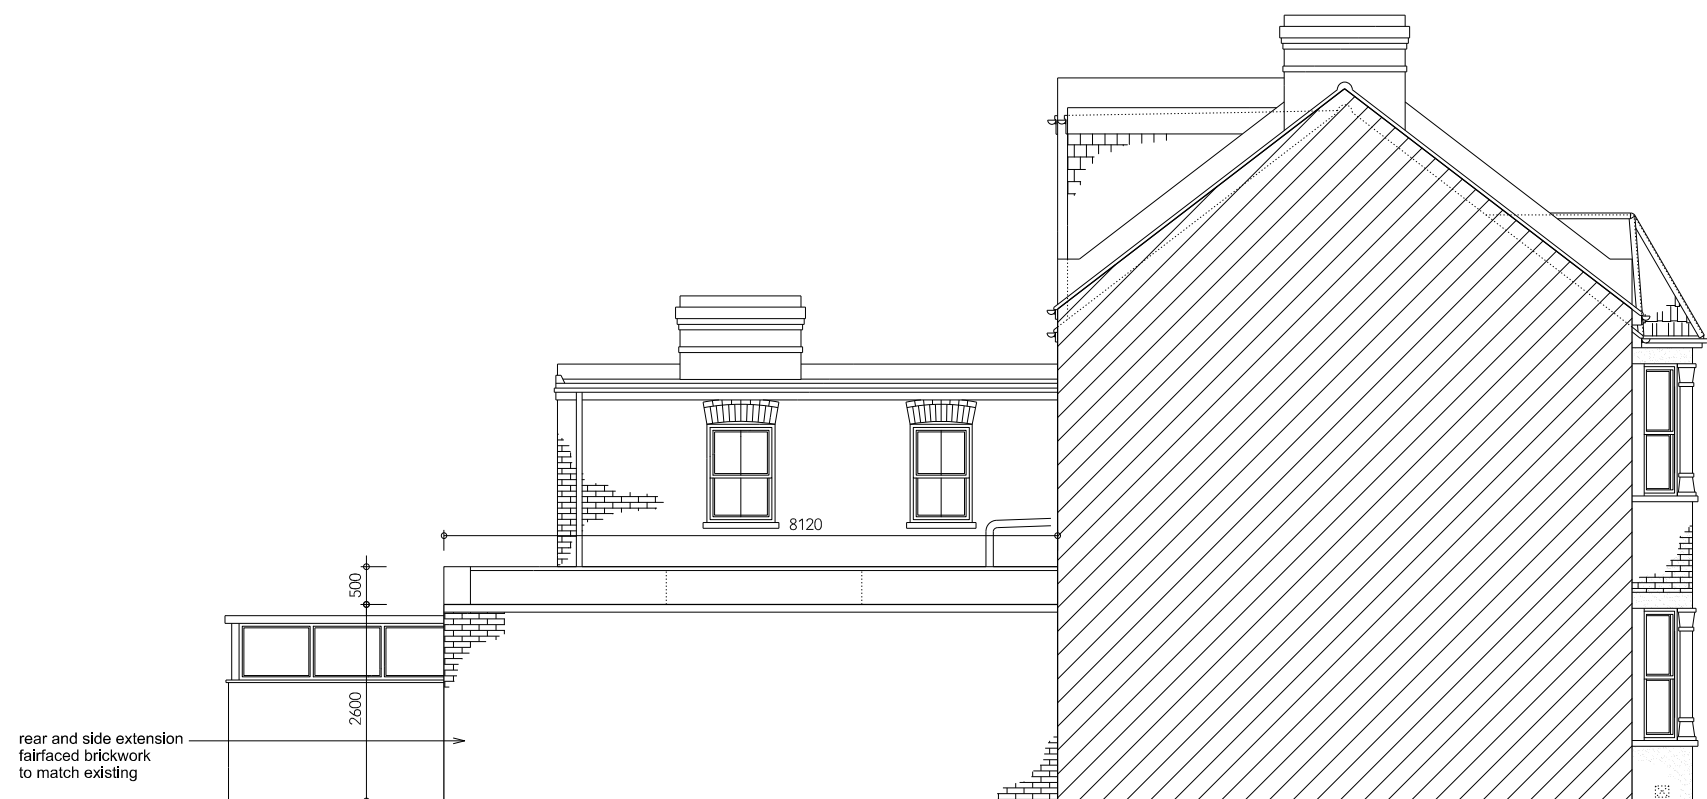


rear and side extension
fairfaced brickwork
to match existing

2 side elevation


key plan

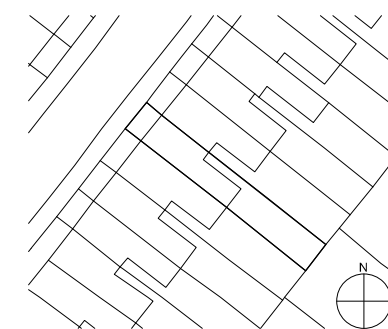

notes

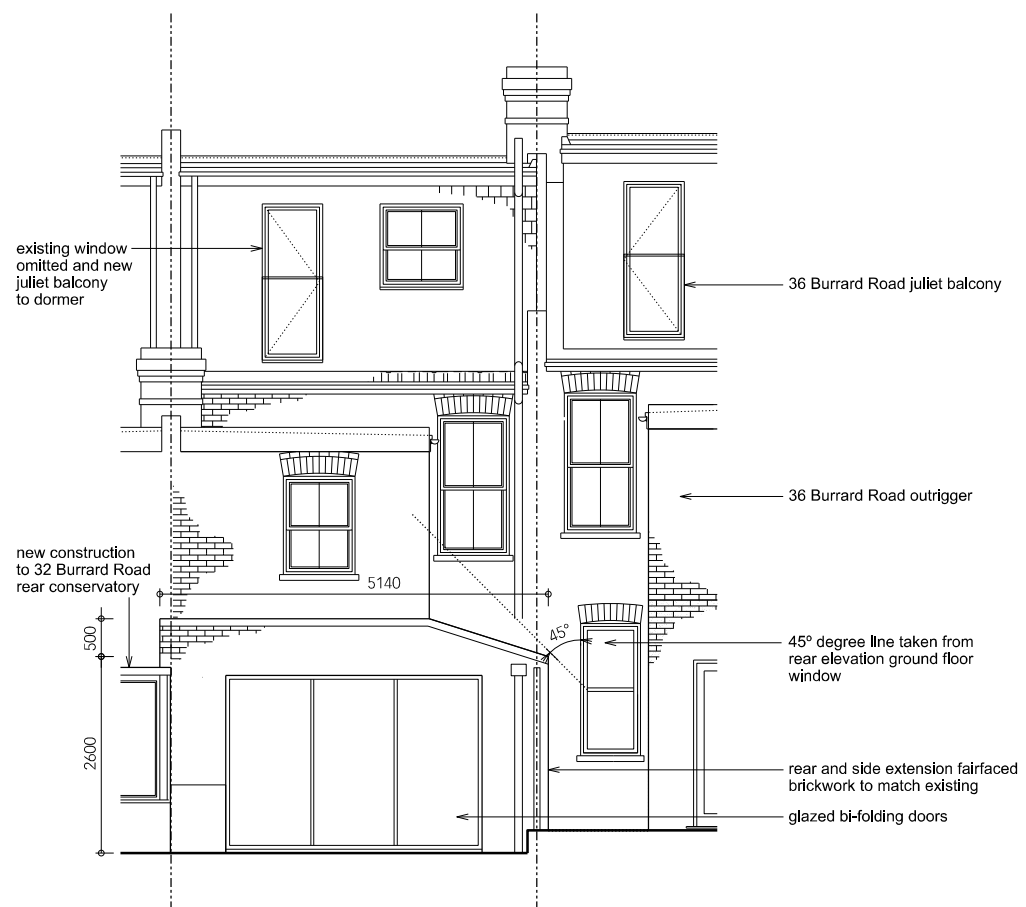

3 rear elevation

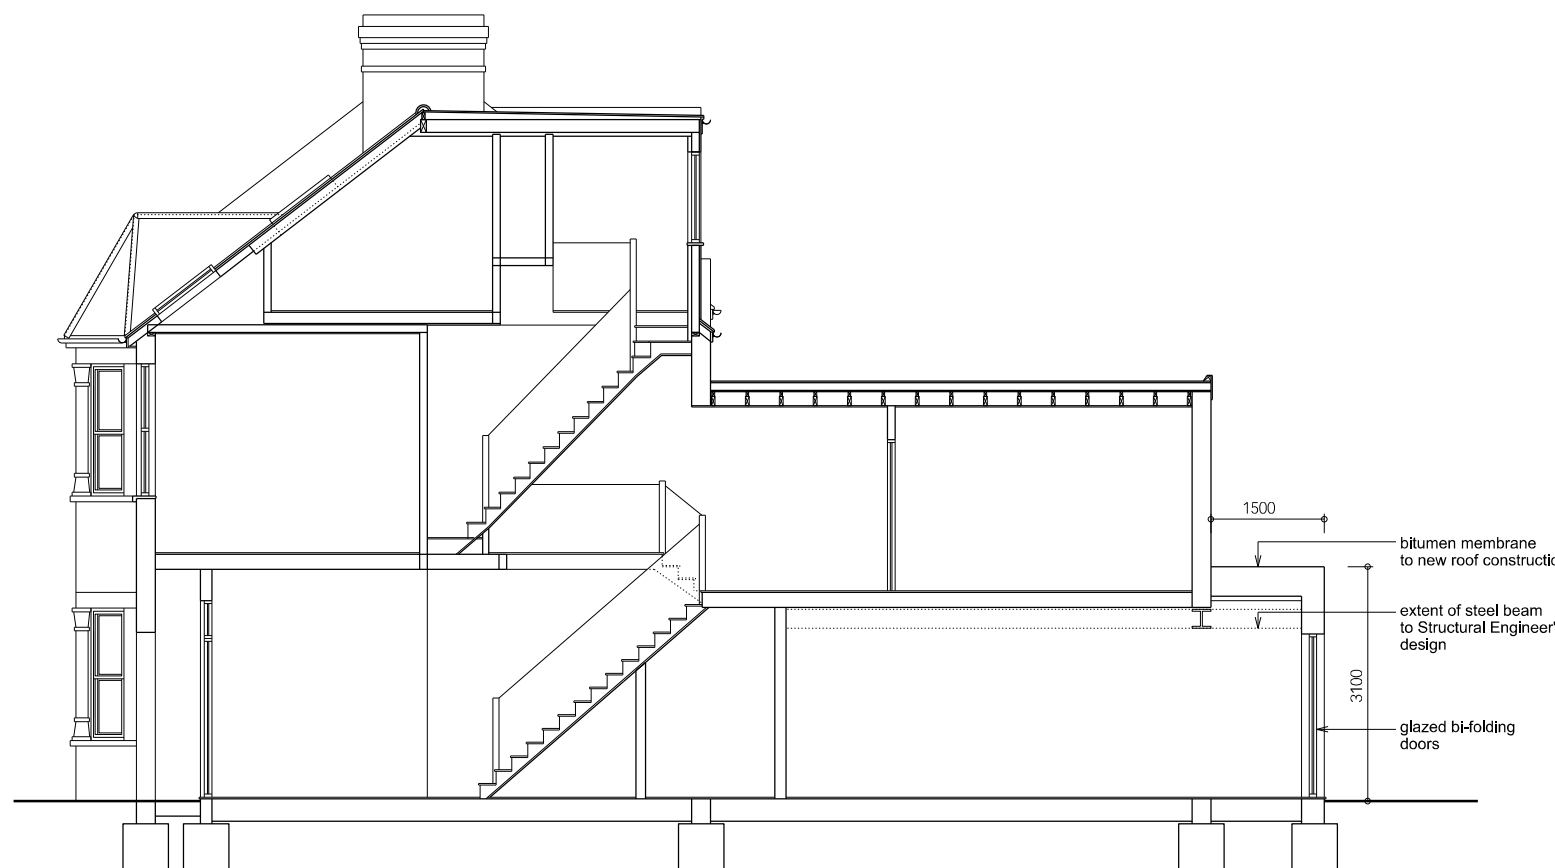

4 section AA

All information subject to design development and site verification.

This drawing is the property of Craig Rosenblatt Ltd. No disclosure or copy of it may be made without written permission. This drawing is for planning purposes only, no guarantee is given to its accuracy or correctness and is subject to site verification.

project
34 Burrard Road, NW6 1DD

client
Grant and Eloise Bates

drawing title
proposed elevations and section AA

scale at A1 scale at A3 date
1:50 1:100 07.15

job no. drawing rev.
017 P003 A

