




Please note that information used to produce these drawings is based on measured survey supplied by others; Heritage Architecture can not be held responsible for any inaccuracies that may exist. Please do not scale drawings. All dimensions should be verified on site.

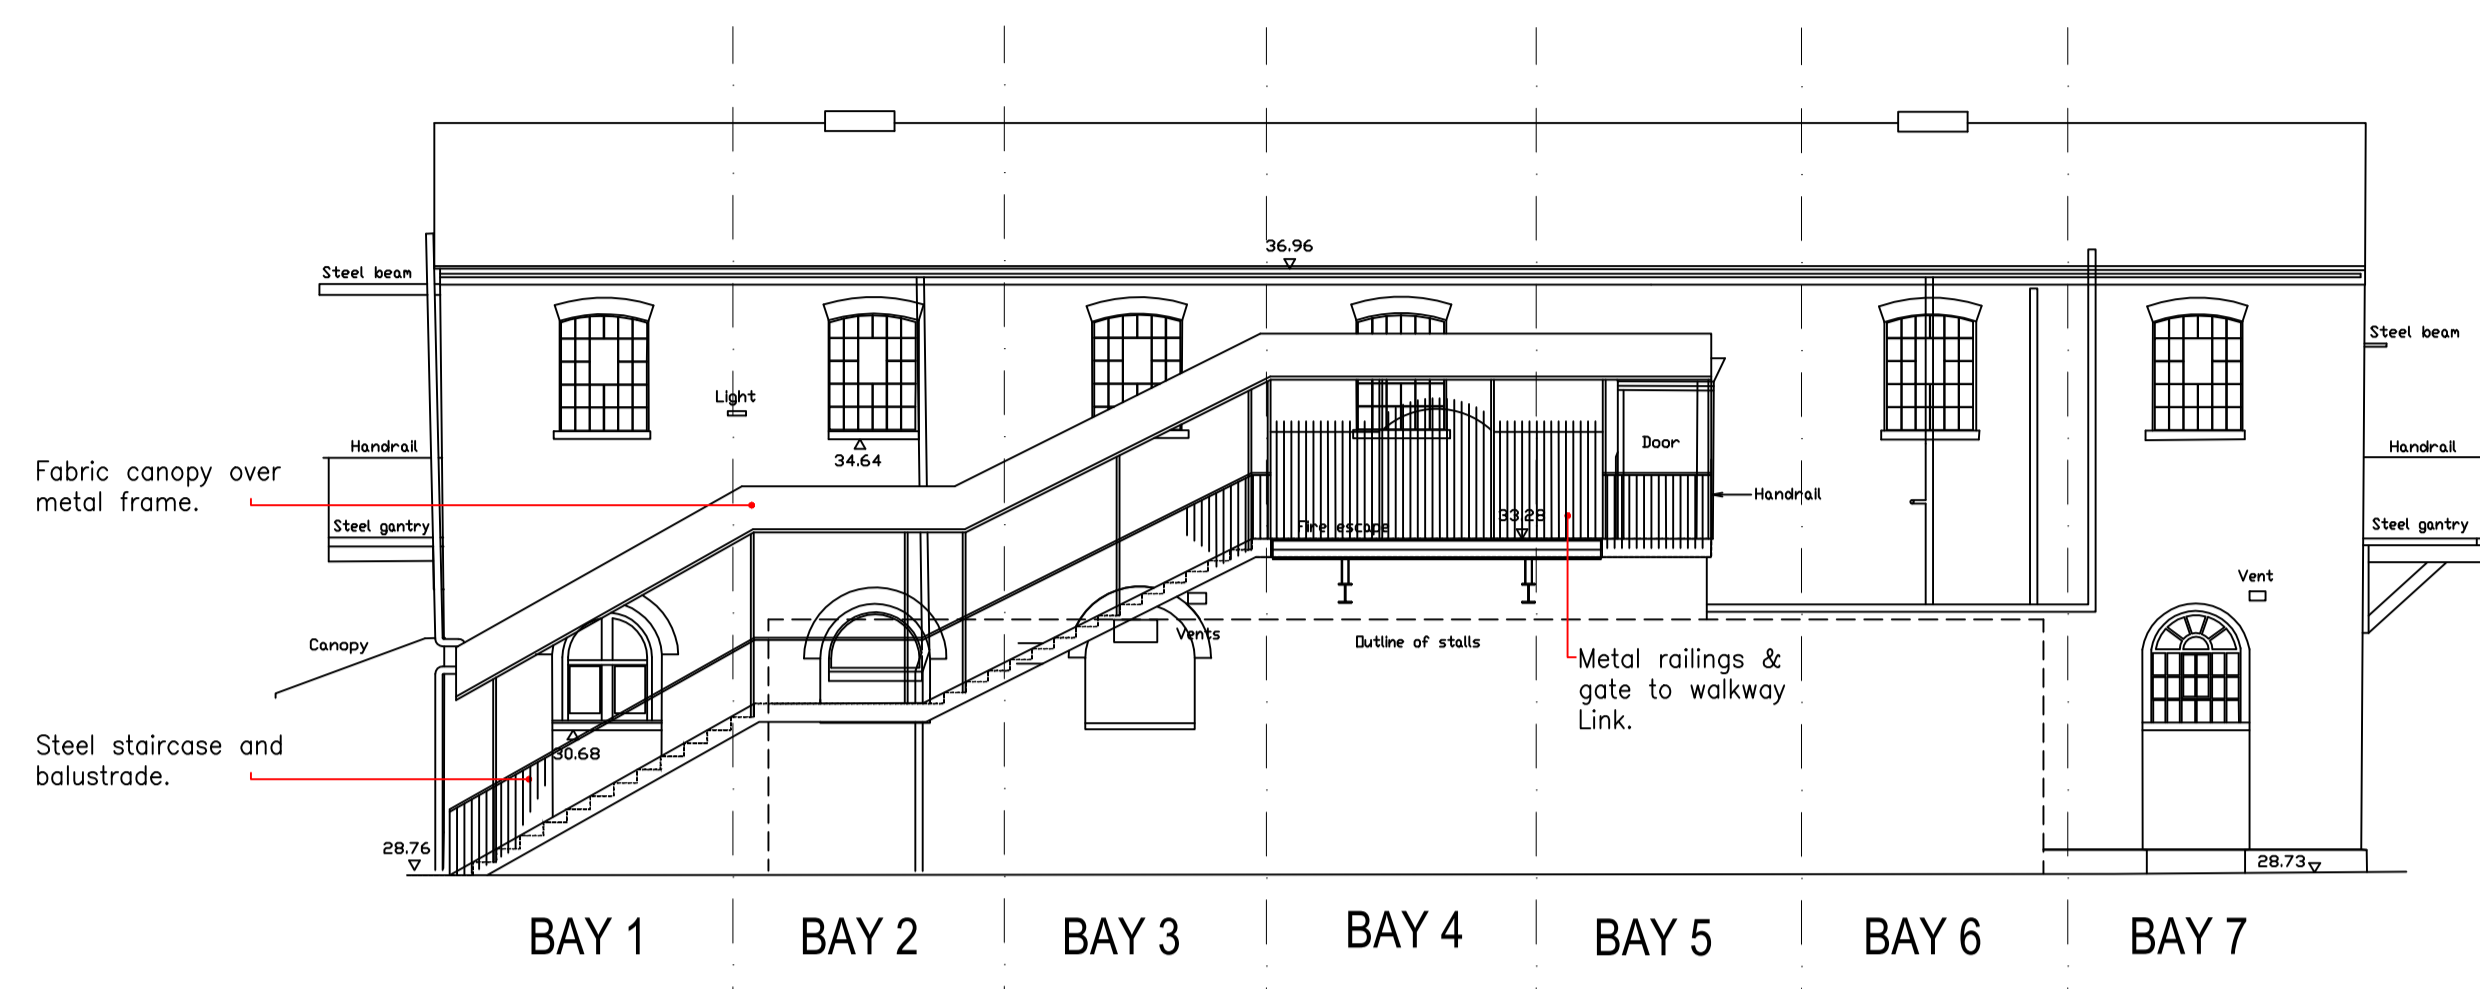

Existing South elevation - Scale 1:100

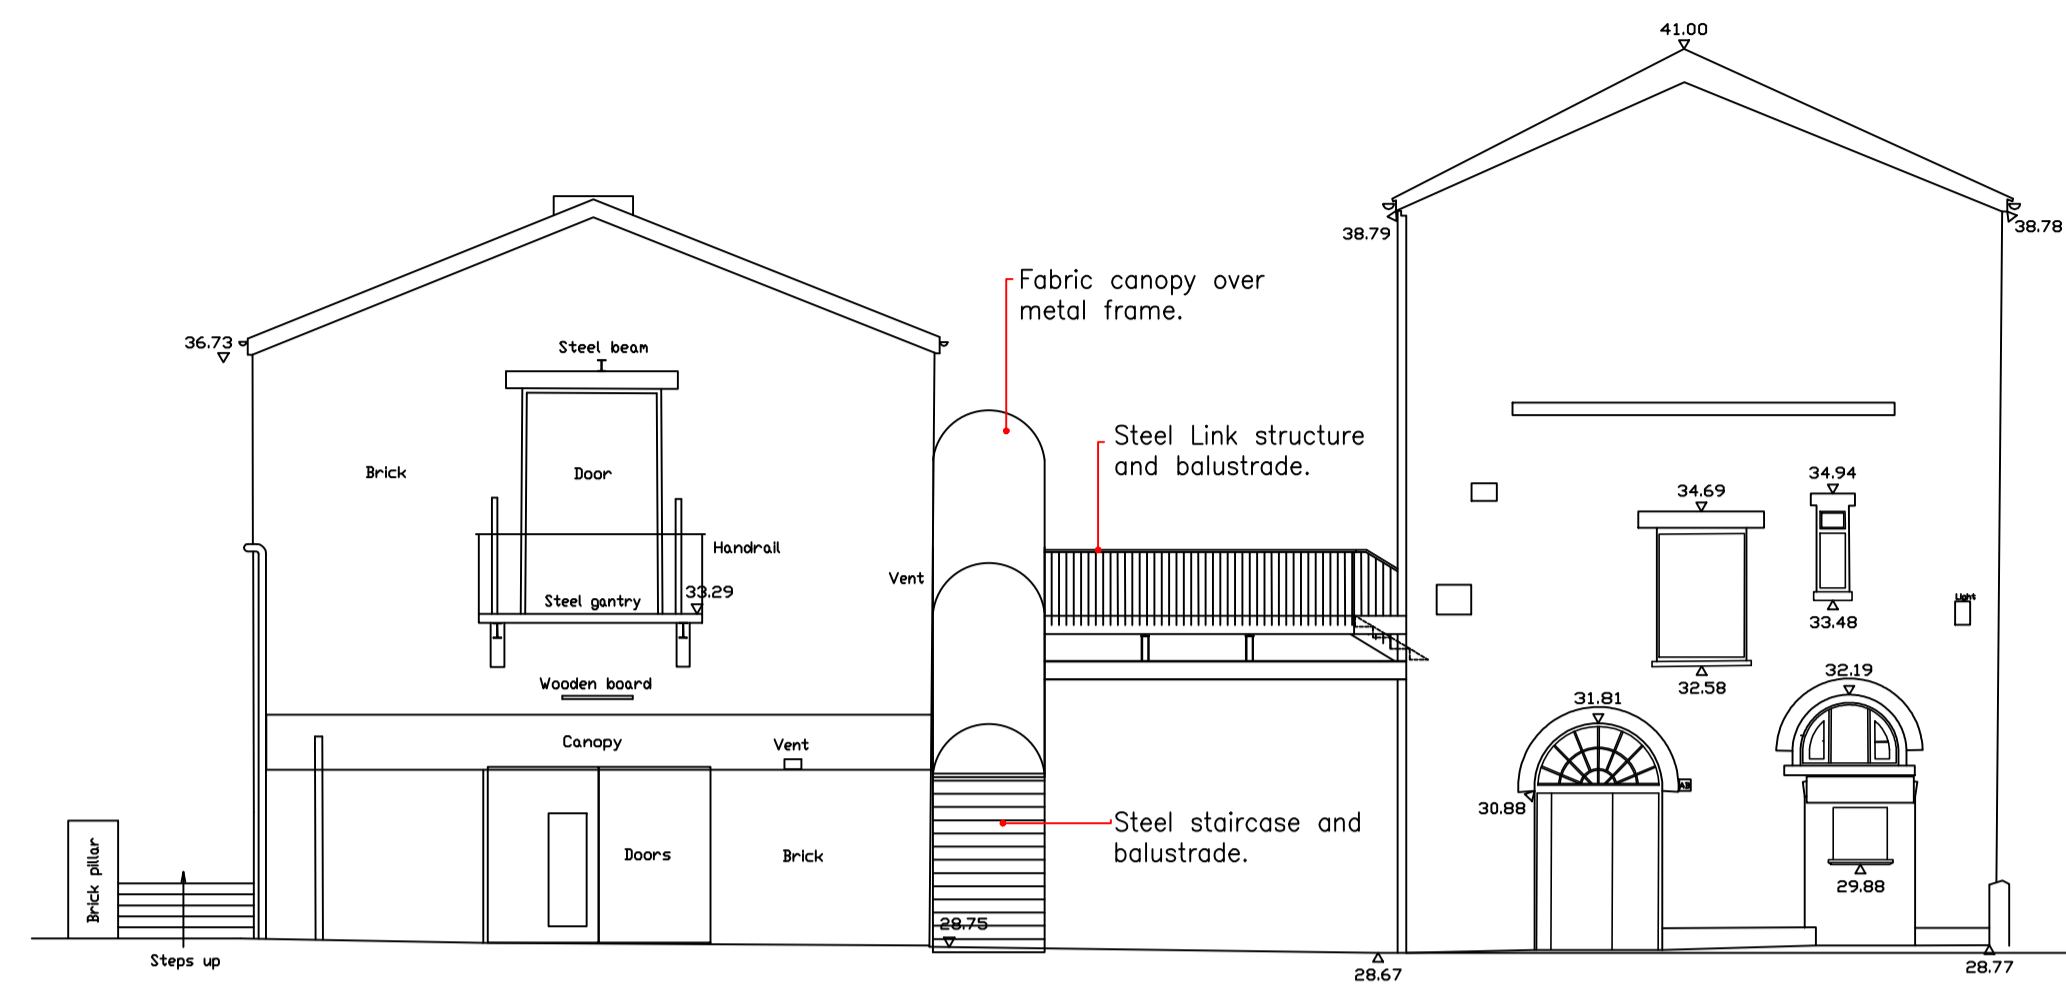

Existing West elevation - Scale 1:100

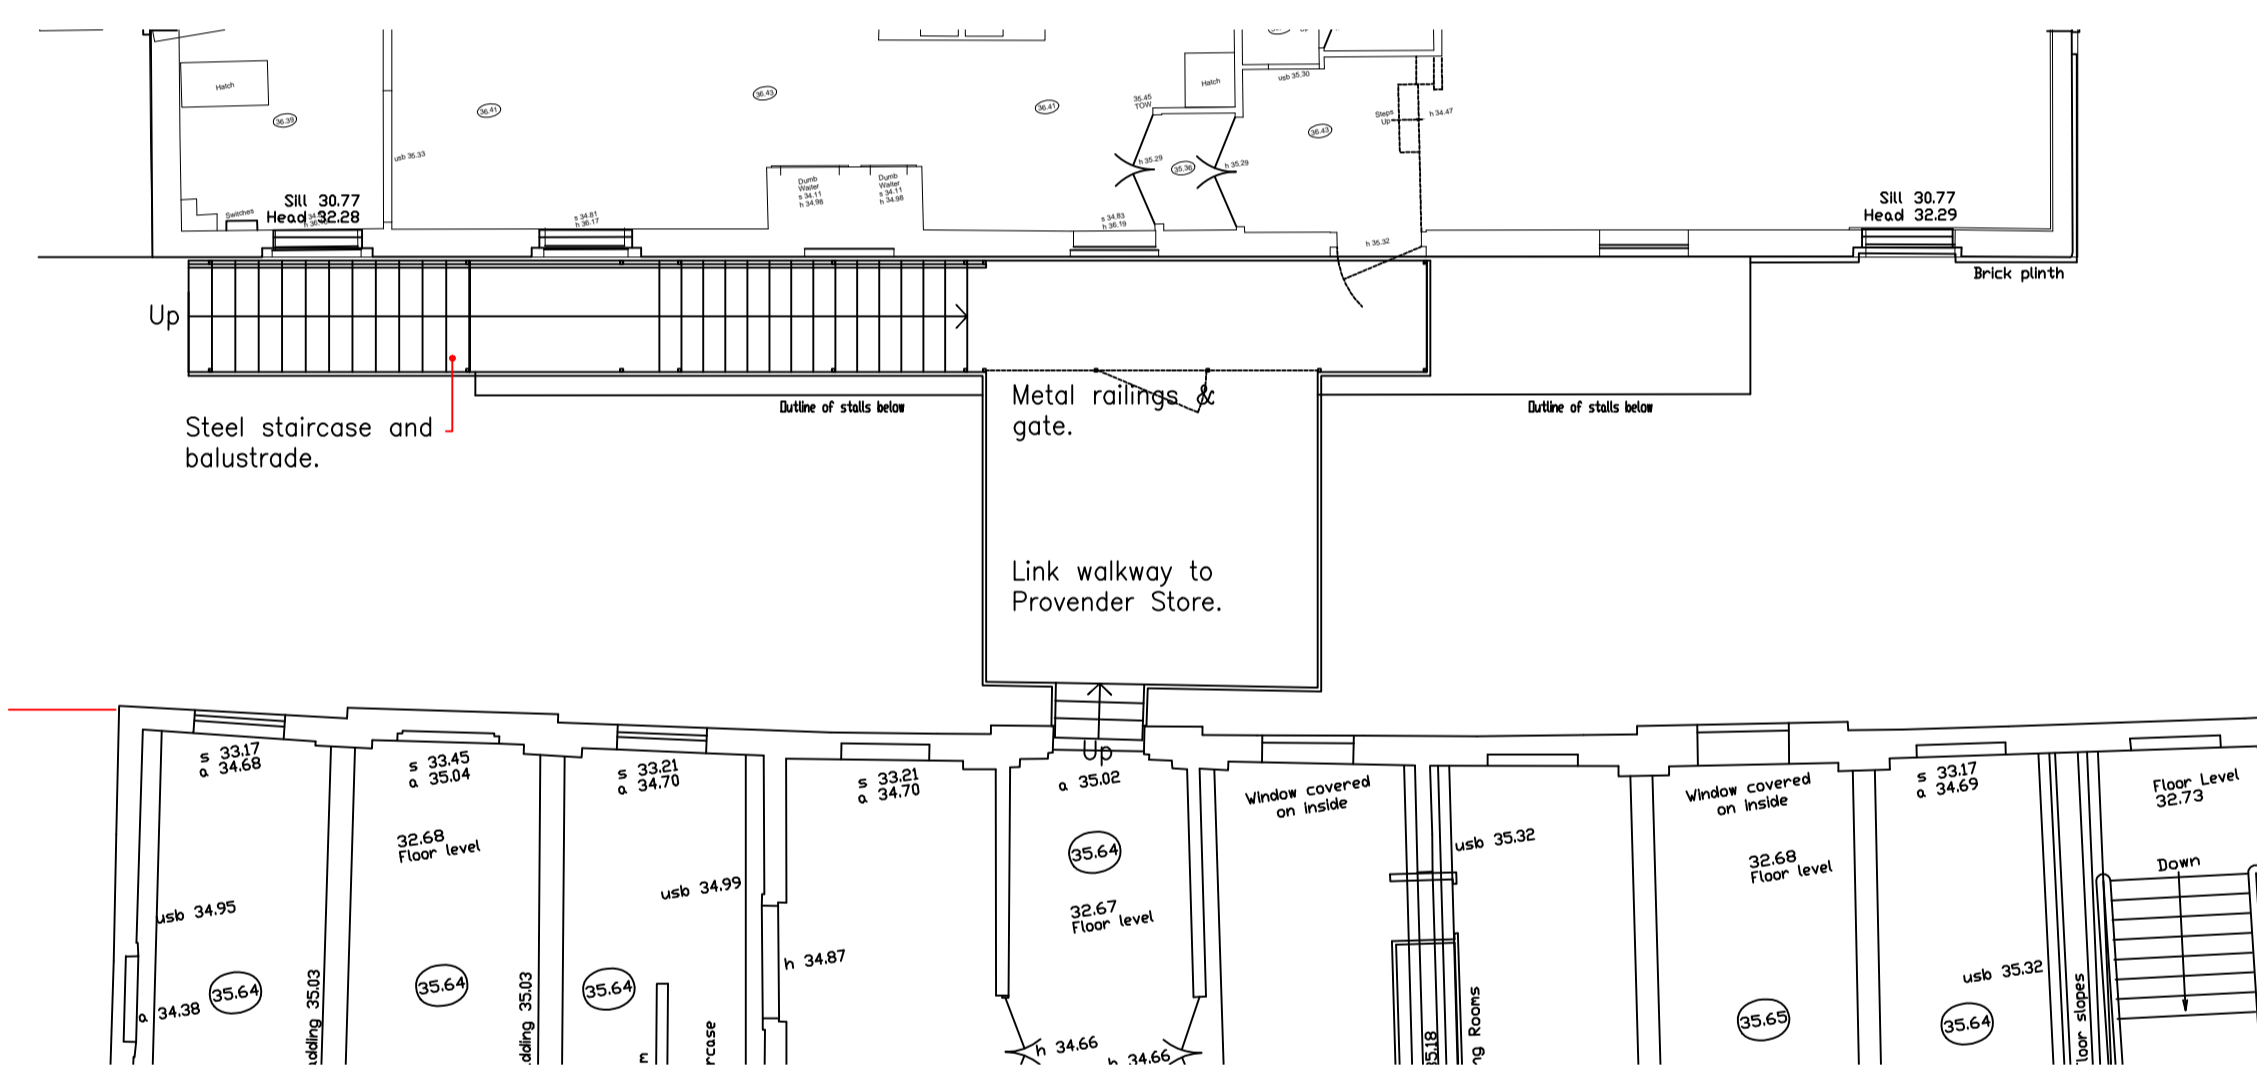

Existing Plan at First Floor Level - Scale 1:100

Camden Stables Market
London
NW1
United Kingdom

STANLEY SIDINGS LTD

Camden Stables Market
LONG STABLE (BLOCK C)

Drawing Title
**Existing External Stair and Link & Canopy
Plan and Elevations**

Scale 1:100 @ A1

Drawing Status
Planning & Listed Building Consent

August 2015 Drawing No
C/B-01



STEPHEN LEVRANT HERITAGE ARCHITECTURE
62 British Grove, London, W4 2NL
E-mail: info@heritagemail.co.uk