




House as proposed

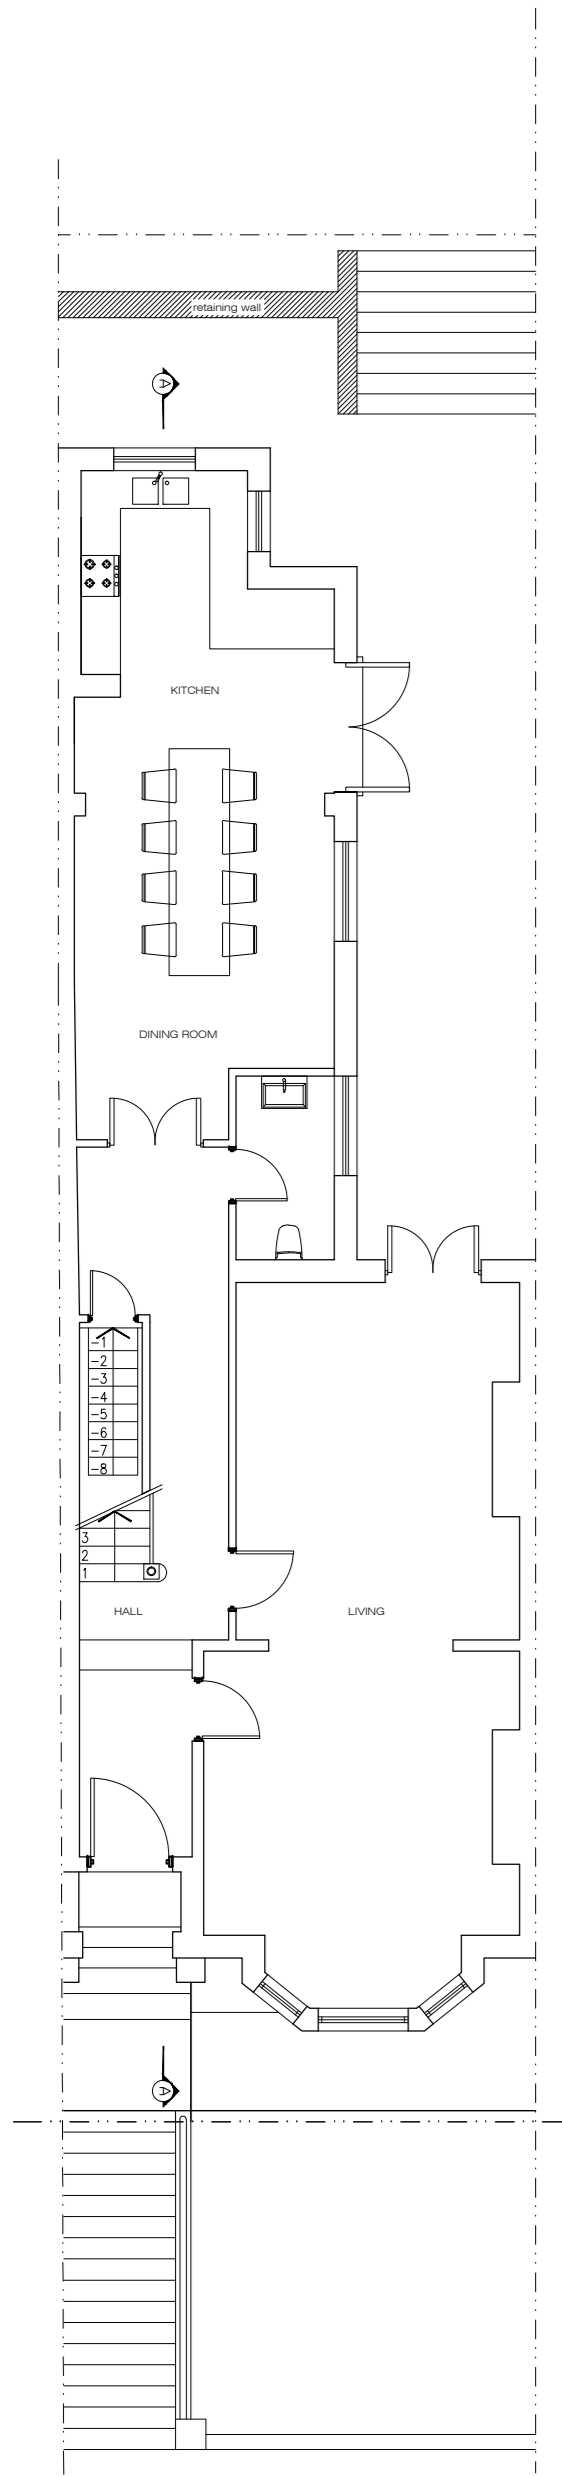

APPROVAL GIVEN UNDER PD-
GROUND FLOOR
SCALE 1:100

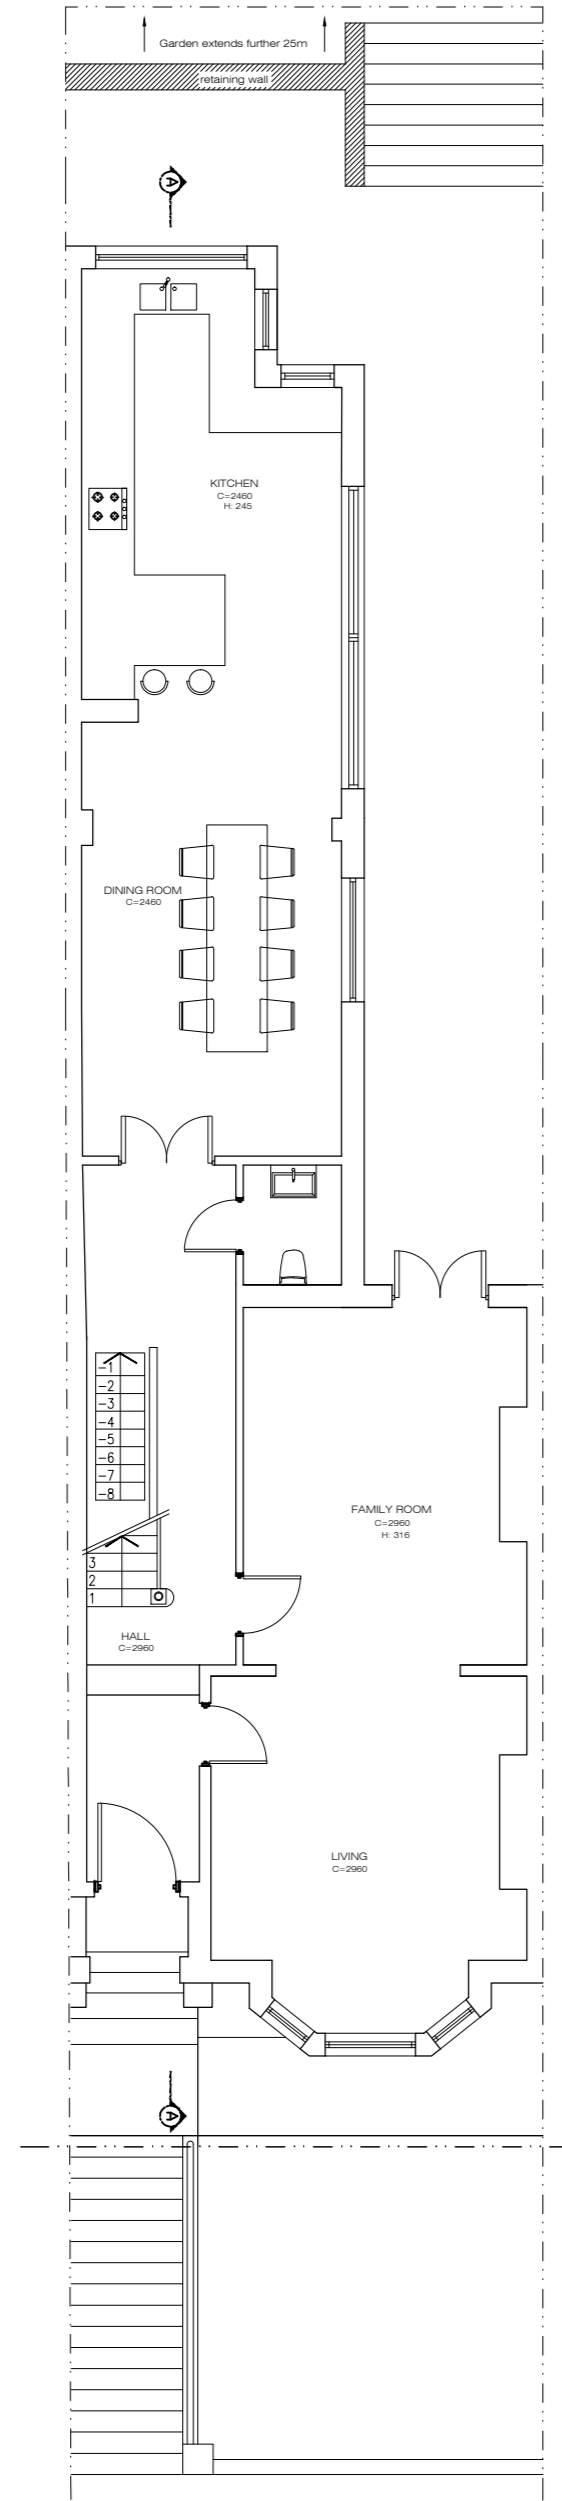

PROPOSED GROUND FLOOR -
REAR EXTENSION UNDER PD
SCALE 1:100

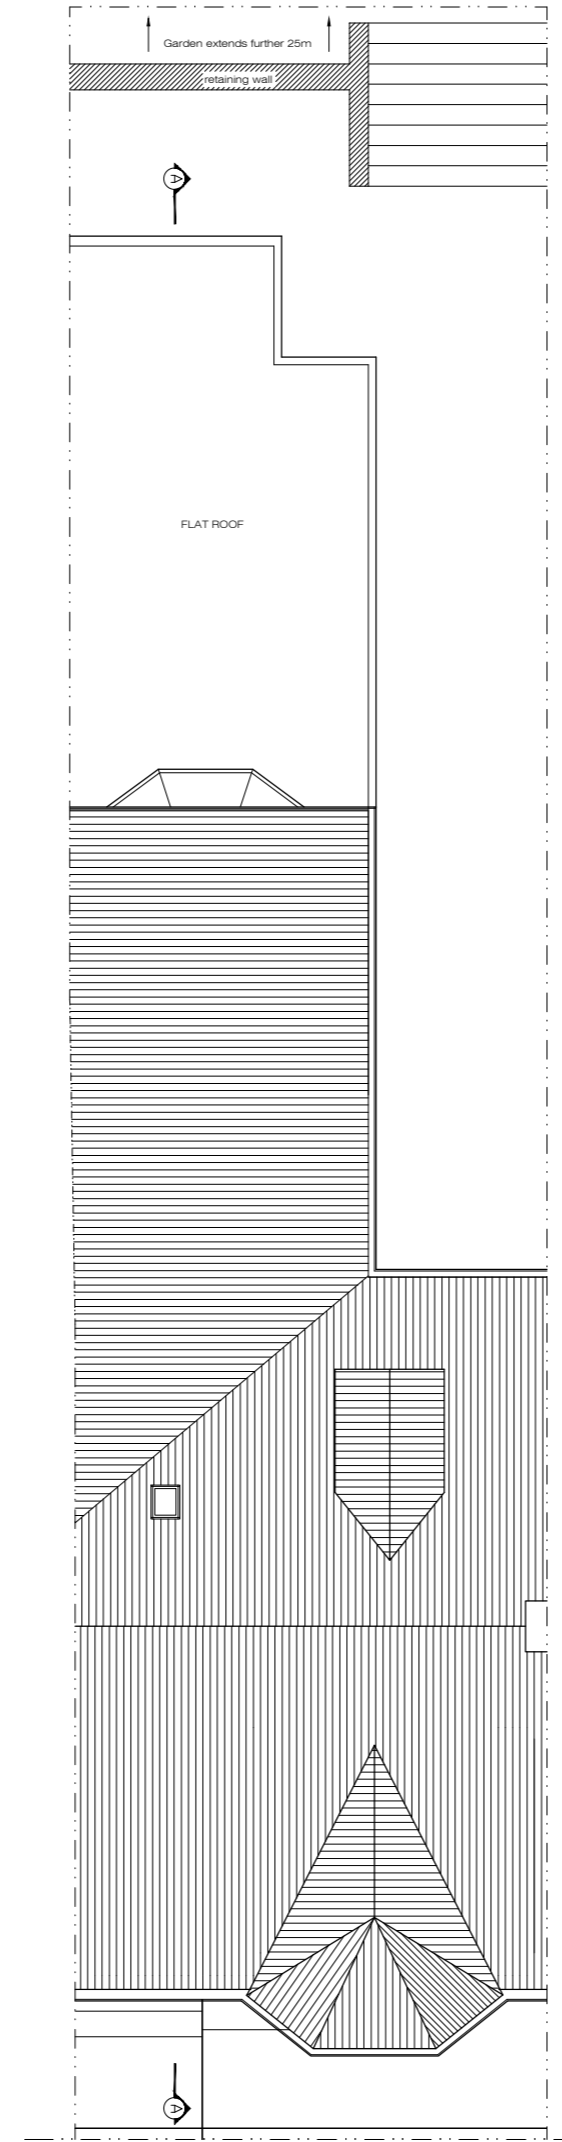


ROOF PLAN
SCALE 1:100



FRONT ELEVATION NOT ALTERED
SCALE 1:100



REAR ELEVATION
SCALE 1:100

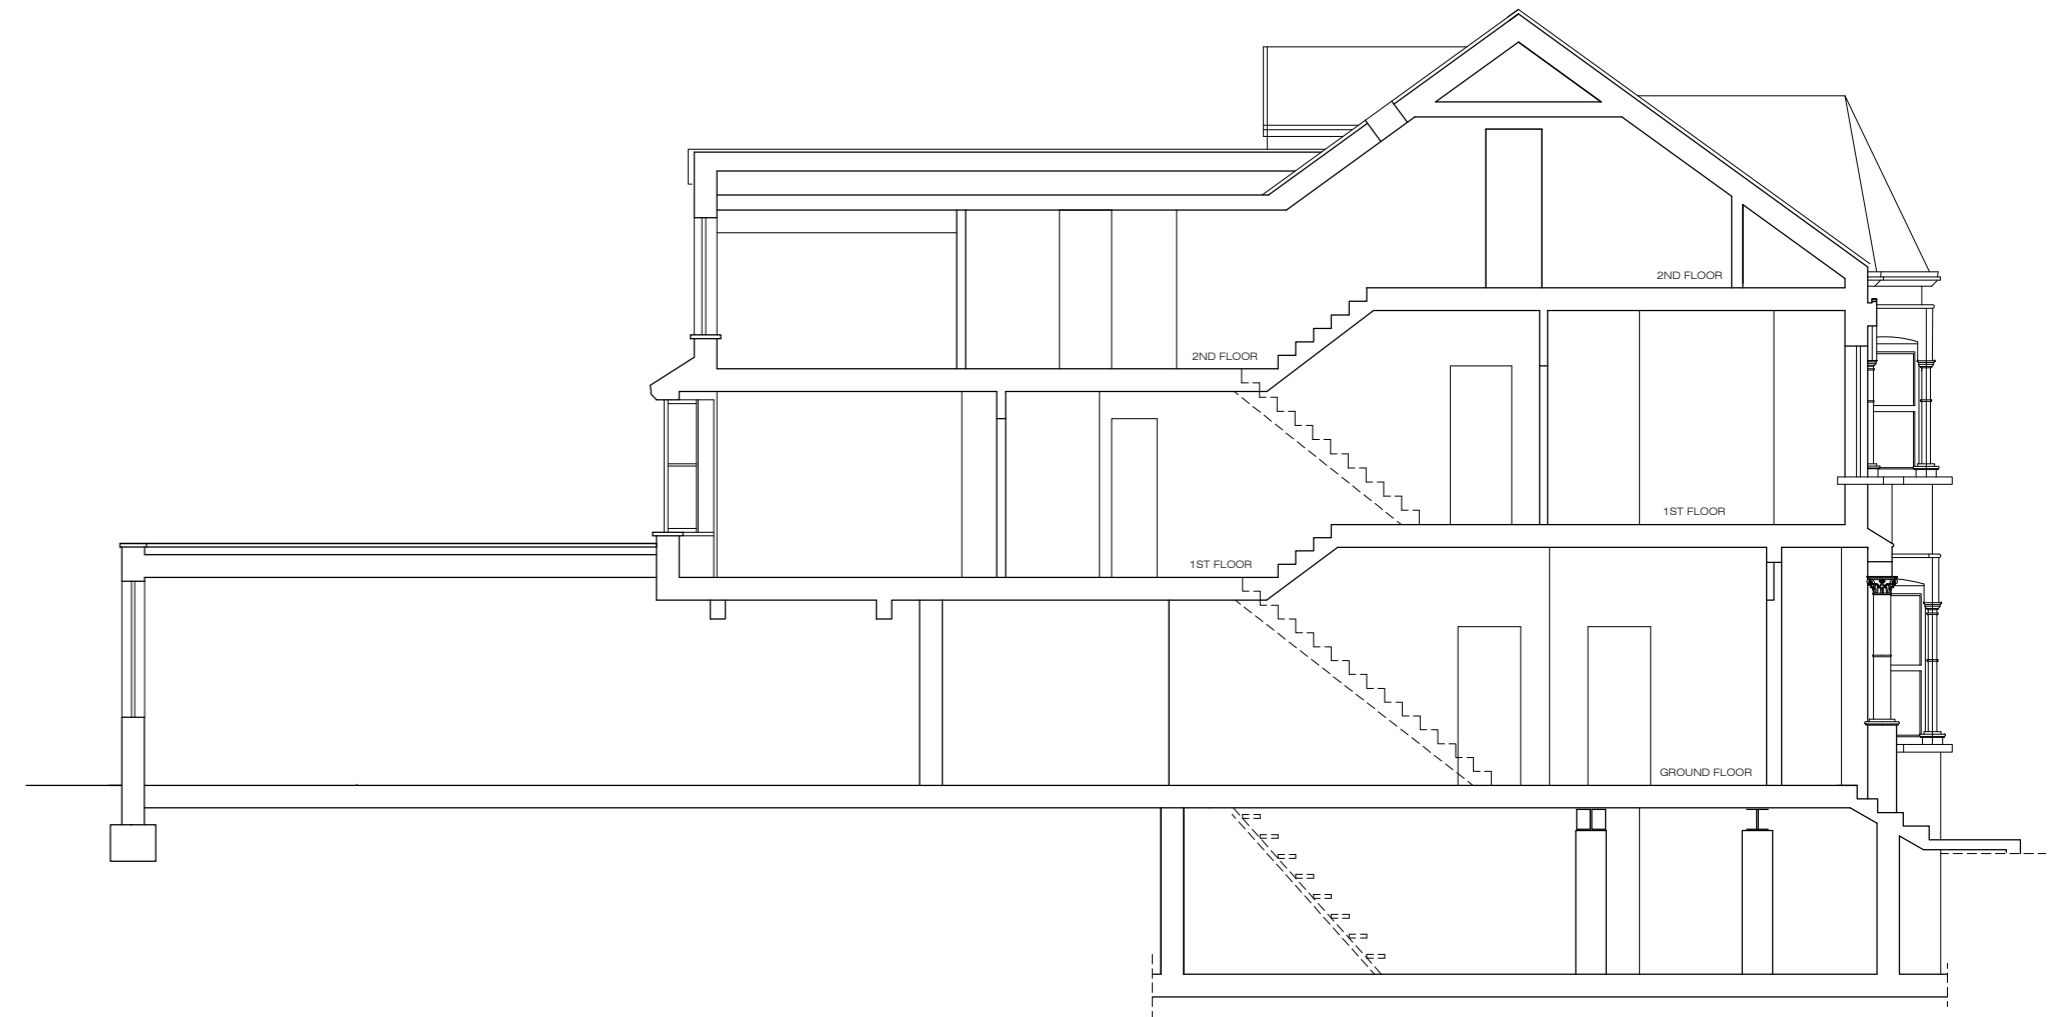

CROSS SECTION
SCALE 1:100