
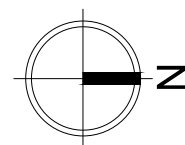


## Existing First Floor Plan

Scale 1:100

 

**GILB**  
CONSTRUCTION  
+44 (0) 20 7199 3223  
[www.gilb.co.uk](http://www.gilb.co.uk)

Drawing Status: EXISTING FIRST FLOOR PLAN		
Project Address: 6A North End London, NW3 7HL	Client: MS PENNY LENT	
Date: 25 August 2015	Scale: 1:50 @ A3	
Drawing Number: PE02	Revision: B	Drawn By: LMJ
<small>This confidential drawing and copyright is the property of GILB Construction Ltd and is neither to be copied in any way nor disclosed to any third parties without the written consent of GILB Construction Ltd</small>		