
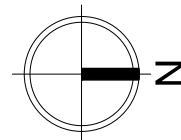


# Proposed Ground Floor Plan

Scale 1:100

 

**GILB**  
CONSTRUCTION

+44 (0) 20 7199 3223  
[www.gilb.co.uk](http://www.gilb.co.uk)

Drawing Status: <b>PROPOSED GROUND FLOOR PLAN</b>		
Project Address: 6A North End London, NW3 7HL	Client: MS PENNY LENT	
Date: 25 August 2015	Scale: 1:50 @ A3	
Drawing Number: PP01	Revision: A	Drawn By: LMJ

This confidential drawing and copyright is the property of GILB Construction Ltd and is neither to be copied in any way nor disclosed to any third parties without the written consent of GILB Construction Ltd