



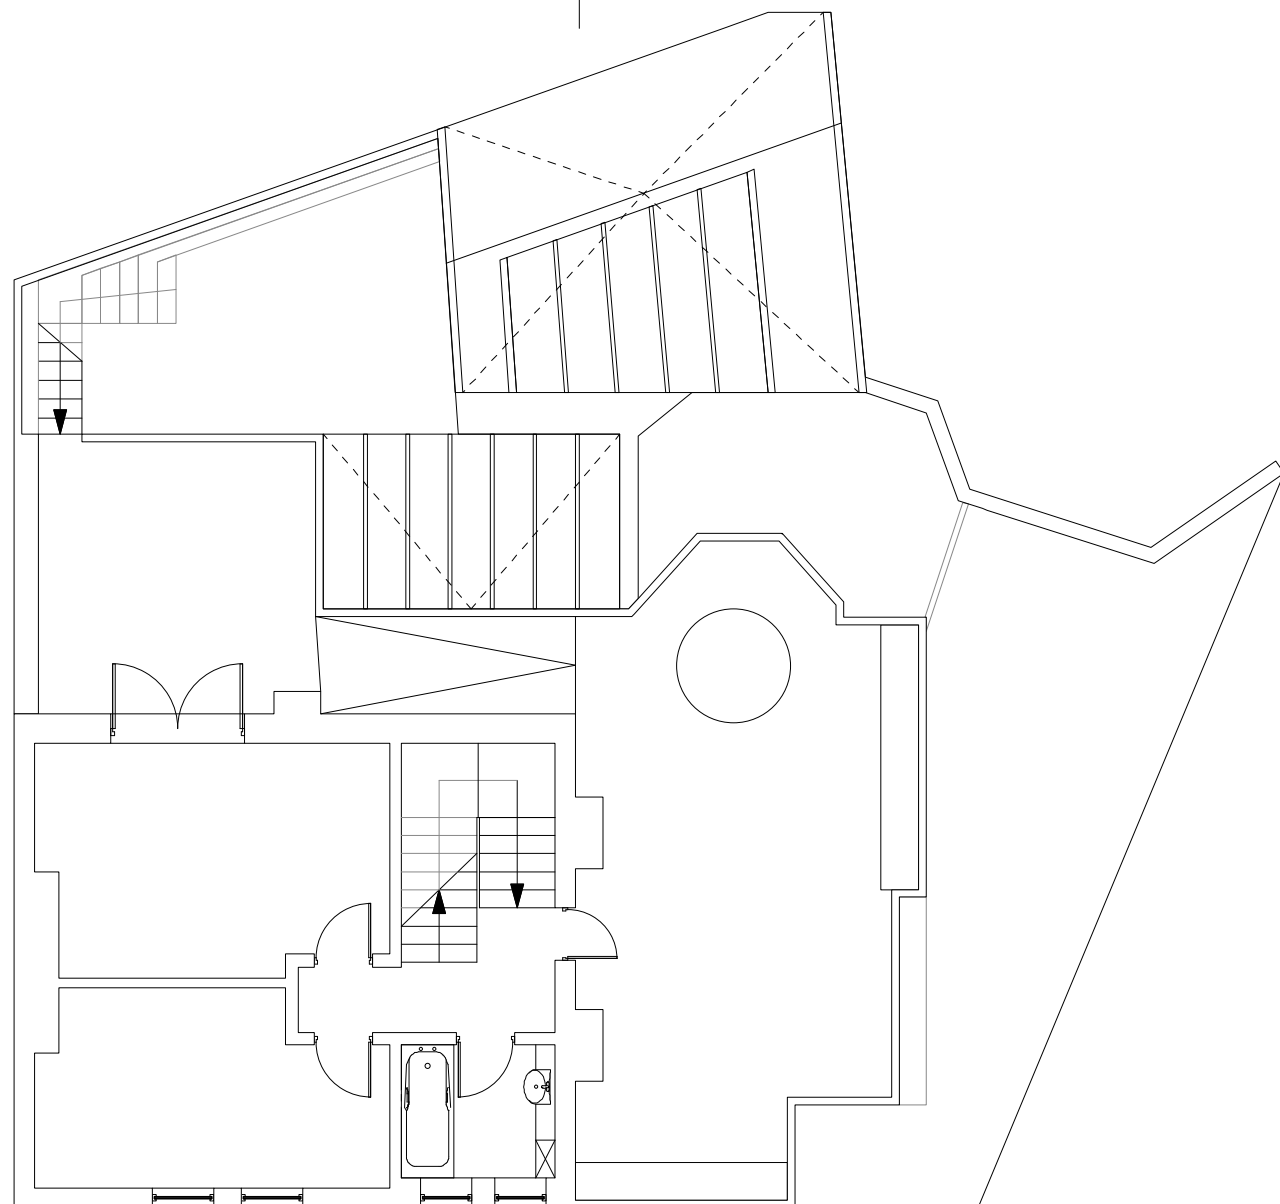


1 Existing First Floor Plan
Scale @A3 1:100

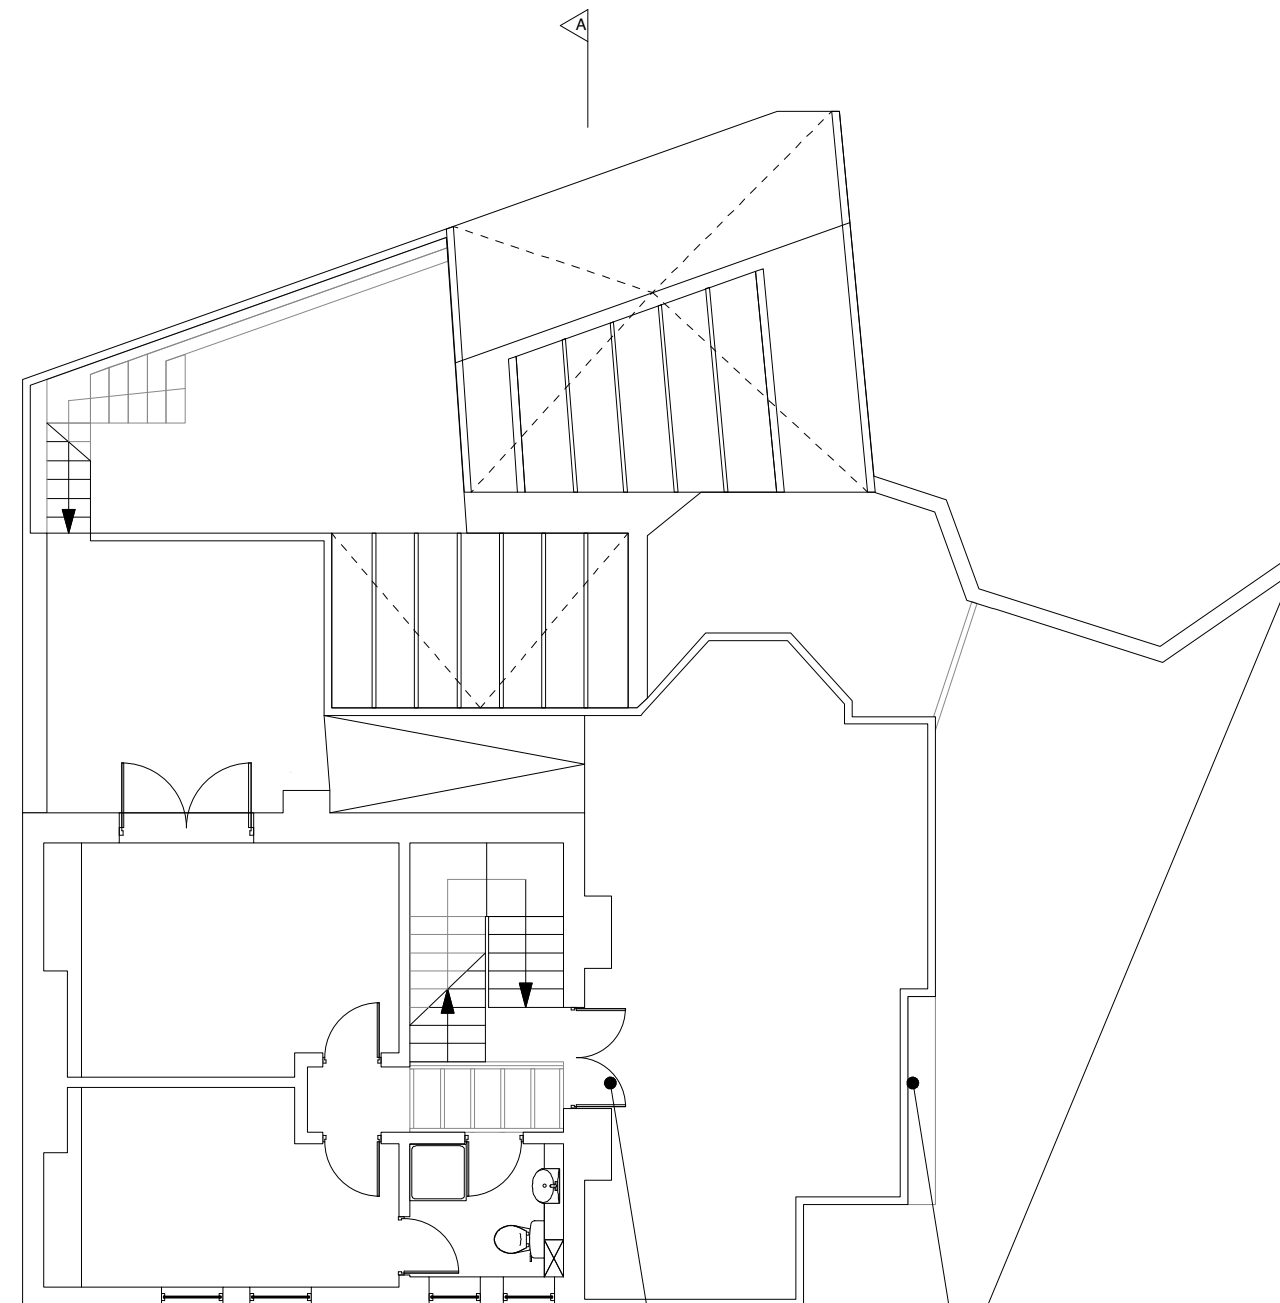

2 Proposed First Floor Plan
Scale @A3 1:100

New frosted glass barrier

 [illegible]

NOTES

DATE	150415	130715
------	--------	--------

DESCRIPTION	INFORMATION	Planning
1. The first step in the planning process is to identify the organization's mission and vision.		
2. The second step is to conduct a SWOT analysis to assess the organization's internal and external environment.		
3. The third step is to set strategic goals and objectives that are aligned with the organization's mission and vision.		
4. The fourth step is to develop a strategic plan that outlines the organization's strategy for achieving its goals and objectives.		
5. The fifth step is to implement the strategic plan and monitor progress.		
6. The sixth step is to evaluate the organization's performance and make adjustments as needed.		
7. The seventh step is to communicate the organization's strategy and plan to all stakeholders.		
8. The eighth step is to review the organization's strategy and plan regularly to ensure it remains relevant and effective.		
9. The ninth step is to ensure that the organization's strategy and plan are integrated with its other business processes.		
10. The tenth step is to ensure that the organization's strategy and plan are supported by the necessary resources and capabilities.		

- A -

SCALE AS INDICATED
@A3

DRAWING TITLE First Floor Plans	ISSUED ONLY FOR PURPOSE INDICATED INFORMATION	DRAWING CREATED April 2015
---	---	--------------------------------------

A

PARKERCLARK™ PROJECT: **13 Ruddall Crescent, London NW3 1RR**
 Ground Floor, No 3 Vorden Street, London E1 2NW
 t +44 (0) 20 7579 7293 | e studio@parkerclark.com

298 DRAWING NUMBER: **298100/PRO/02**

JOB NUMBER

PARK 298
JOB NUMBER