


South-West Elevation

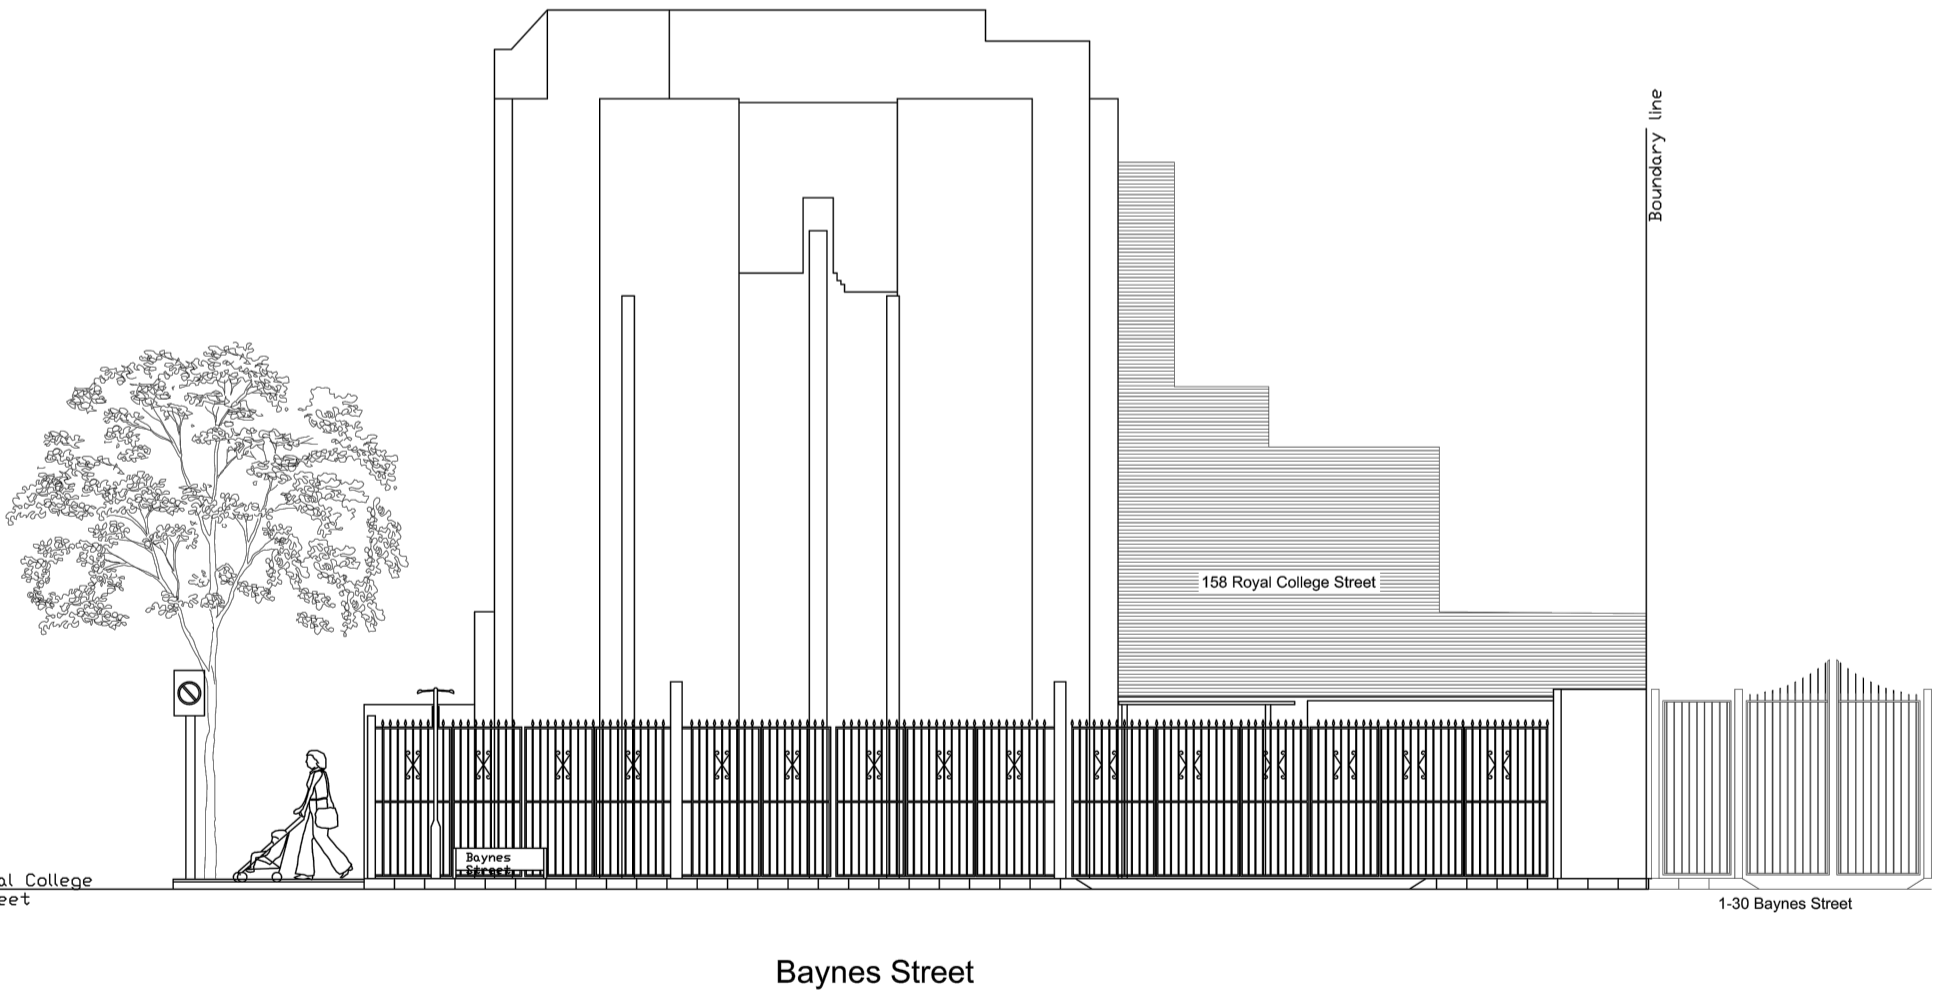

South-East Elevation

**HENNING STUMMEL**  
ARCHITECTS LTD

Tin House  
2 Smugglers Yard, Devonport Road  
London W12 8HU, United Kingdom  
+44 (0) 797 313 1882  
mail@henningstummelarchitects.co.uk  
www.henningstummelarchitects.co.uk



Date	Drawn	Description	Project No.		
16-07-15	FAL	Planning Application	101_152 Royal College Street		
			Drawing Title	Existing Elevations	
			Date	July 2015	Scale 1:100 @ A3
			Drawing No.	101_EX_200	Rev.
Copyright Henning Stummel Architects Ltd					